

STAMP OF APPROVAL

LAYOUT & CALCULATION

Approved by the
Municipal Corporation
Pune
Date: 17/11/2016
Signature: [Signature]
Pune Municipal Corporation, Pune.



AREA STATEMENT:	SQ.M.
1) AREA OF PLOT AS PER TRIANGULATION	95254.85
2) AREA OF PLOT (7/12)	94966.00
3) BALANCE PLOT AREA	94966.00
a) LESS R/W AREA	299.22
a) AREA NOT USED FOR CONSTRUCTION DUE TO HEMRL SAFETY LINE	29873.85
4) BALANCE PLOT AREA	64792.93
5) LESS 15% AMENITY	9718.93
6) LESS 10% OPEN SPACE	6479.29
7) NET PLOT AREA	55074.00
8) NET PLOT (55074.00 X 0.90)	49566.60
9) PERMISSIBLE F.S.I (49566.60 X 1.1)	54523.26
10) ADD 20% PAID F.S.I	9913.32
11) ADD HEMRL SAFETY LINE AREA	29873.85
12) TOTAL PERMISSIBLE F.S.I	94310.43
13) TOTAL PROPOSED F.S.I	94213.92
14) PERMISSIBLE COVERAGE AREA (20%)	11014.80
15) PROPOSED COVERAGE AREA	10045.66

TENAMENT STATEMENT	2357
PERMISSIBLE TENAMENT	1580
PROPOSED TENAMENT	
PARKING STATEMENT	
AS PER STATEMENT	

BRIEF SPECIFICATIONS.
* R.C.C. STRUCTURES WITH 6" THICK BLOCK MASONRY
* ALU. WINDOW & T.W. FRAMED FLUSH DOOR
* SAND FACED PLASTER EXTERNALLY & INTERNALLY
* NEERU FINISHED PLASTER
* M.M. TILES FLOORING & GLAZED TILES IN TOILET

LEGEND	
* PLOT BOUNDARY	THICK BLACK
* PROPOSED WORK	RED SMUDGED
* ROAD WIDENING	GREEN DOTTED
* WATER LINE	RED DOTTED
* DRAINAGE LINE	THIN BLACK DOTTED
* EXISTING STRUCTURE TO BE DEMOLISHED	YELLOW HATCHED

SCHEDULE OF OPENINGS

NOTE :-
1) THIS DRAWING IS BASED ON INFORMATION/DOCUMENTS PROVIDED BY OWNER/P.A.H. AND THE ARCHITECT WILL NOT BE RESPONSIBLE FOR ANY DISPUTE/DIFFERENCES OR ANY LEGALITY OF THE OWNERSHIPS.
2) THIS DRAWING IS COPYRIGHT OF VIPUL S. NIKAM & THIS DRAWING SHOULD NOT BE COPIED OR USED WITHOUT PRIOR PERMISSION OF ARCHITECT (VIPUL S. NIKAM)


CERTIFICATE OF PROPERTY
CERTIFIED THAT THE PLOT UNDER REFERENCE WAS SURVEYED BY ME ON AND THE DOCUMENTS OF SITE ETC. OF PLOT STATED ON PLAN AREA AS MEASURED ON SITE AND THE AREA SO WORKED OUT TALLIES WITH AREA STATED IN DOCUMENTS T.P. SCHEME RECORDS

OWNER'S NAME
GOEL GANGA DEVELOPERS (INDIA) PVT. LTD
CANDA SAGAR SHAKARI GRUHARACHNA SANSTHA LTD.
BANDAL DEVELOPERS PVT. LTD
MR. ATUL J. GOEL AND MR. AMIT J. GOEL

SIGNATURE OF OWNER **SIGNATURE OF ARCHITECT**
AR.VIPUL S. NIKAM
CA/2008/38701

Direction Next
Design Studio
ARCHITECT
VIPUL S. NIKAM
HEAD OFF - OFFICE NO.17, GULISTAN BLDG, 2390 B.K.B. HIDEYATULLAH ROAD, PUNE-1
BRANCH OFF - GURUKRUPA, 134/47, NEXT TO JM FINANCE, ASHOK NAGAR, SHIVAJINAGAR, PUNE.

DRG	SCALE	DATE	CHECKED BY	DEALT	JOB NO
MD	1:100	02/07/16			

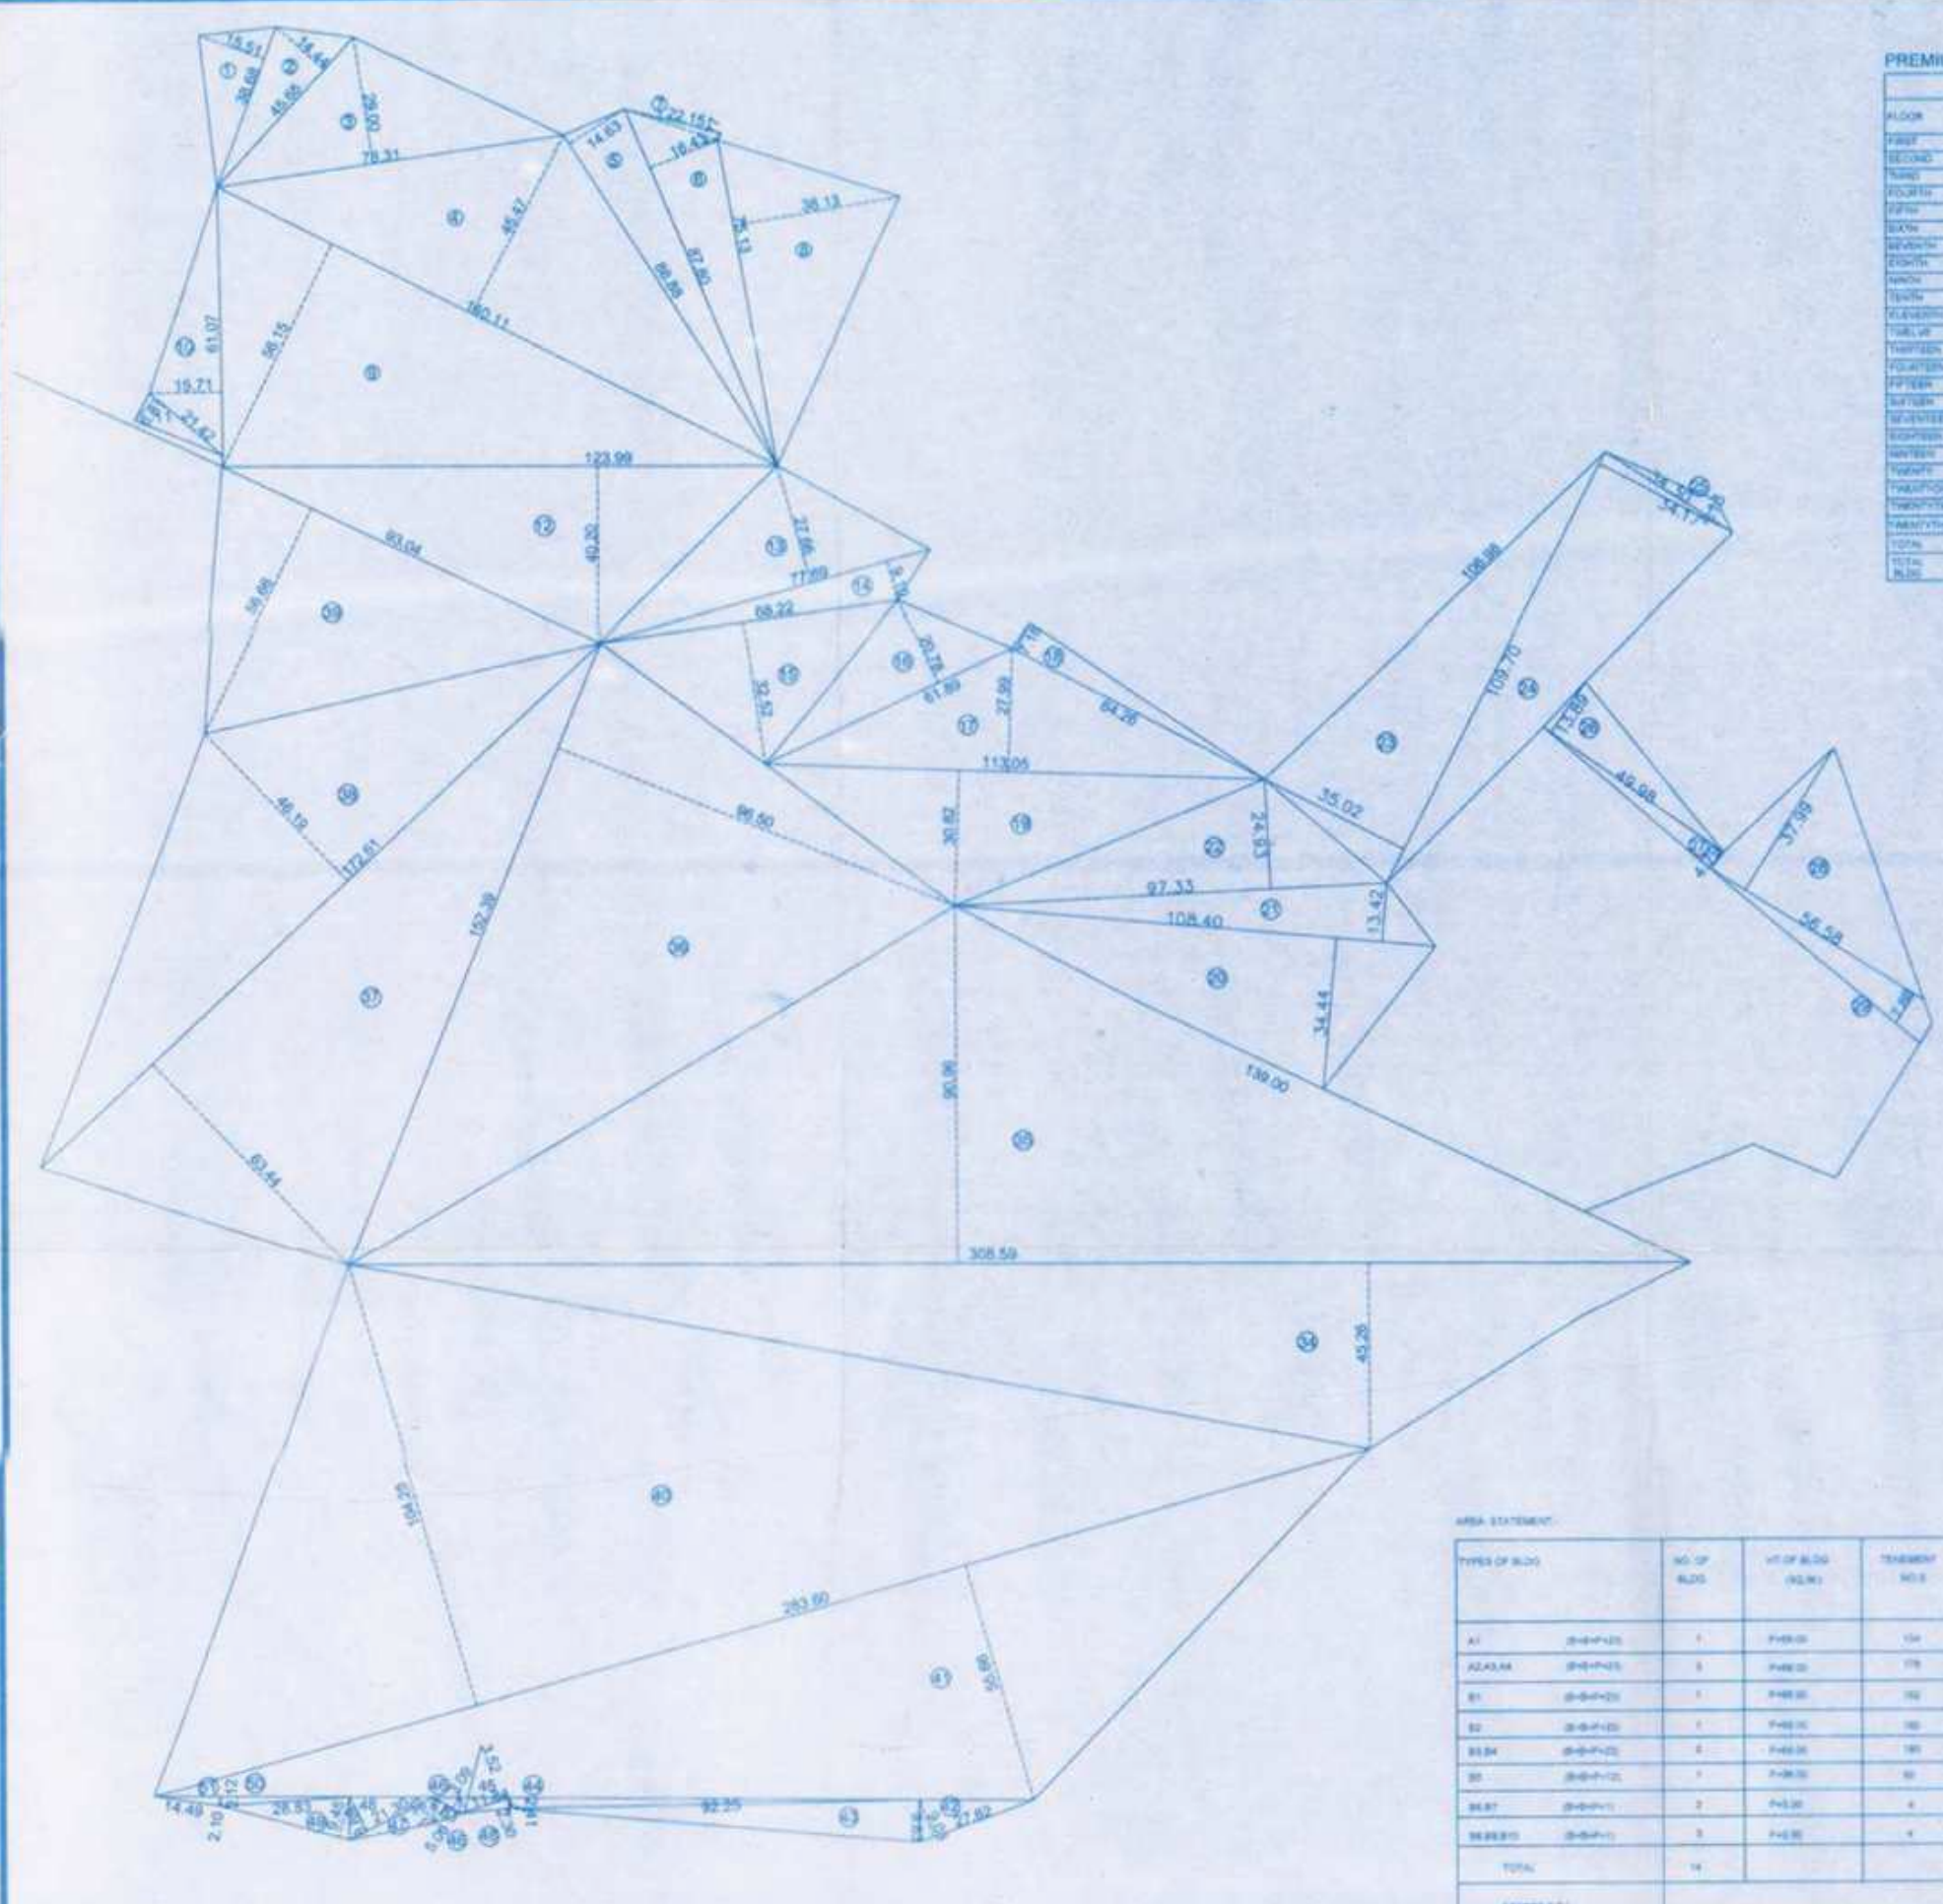

PREMIUM STATEMENT















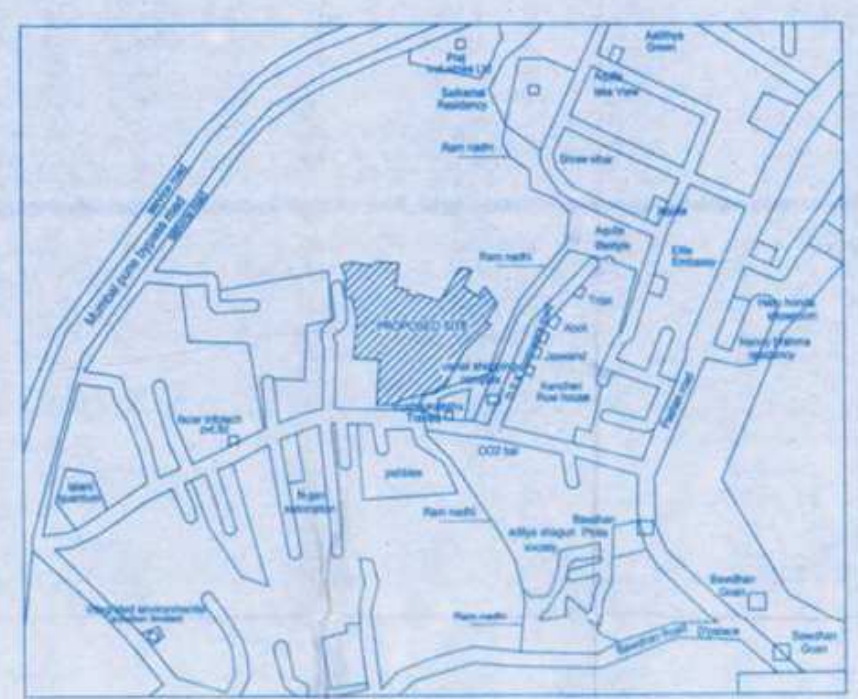

LOCATION PLAN
(NOT TO SCALE)

DETAIL OF 7/12 EXTRACT

SR.NO	S.NO	H.NO	AREA AS PER 7/12 EXTRACT (SQ.M)	AREA AS PER CHARTER DEMARCATION (SQ.M)	BALANCE AREA (SQ.M)
1	305	2	1500.00	1500.00	
2	305	3	1500.00	1500.00	
3	305	4	2500.00	2145.00	350.00
4	305	5	1100.00	1100.00	
5	305	6	900.00	900.00	
6	305	1	4800.00	4800.00	
7	305	2	4800.00	4800.00	
8	305	3	4800.00	4800.00	
9	339	1-1	4110.00	4210.00	90.00
10	339	1-2	4800.00	3180.00	1620.00
11	339	2	11300.00	11300.00	
12	339	3	3600.00	3600.00	
13	339	4-1	2400.00	1970.00	430.00
14	339	4-2	2400.00	2400.00	
15	339	5-1	1800.00	1800.00	
16	339	6-2	1800.00	1800.00	
17	339	6-3	1800.00	1800.00	
18	339	7	5600.00	5600.00	
19	339	8	9100.00	9100.00	
20	339	9-1	3335.00	740.00	2595.00
21	339	9-2	5384.00	500.00	4884.00
22	339	10	6200.00	6171.00	29.00
23	339	11-2	5040.00	5040.00	
24	339	12	7600.00	7600.00	
25	339	13A	4100.00	4100.00	
26	339	13B	8700.00	9200.00	
TOTAL			61240.00	64980.00	10356.02