




15.M WIDE EXISTING ROAD NO. 7A

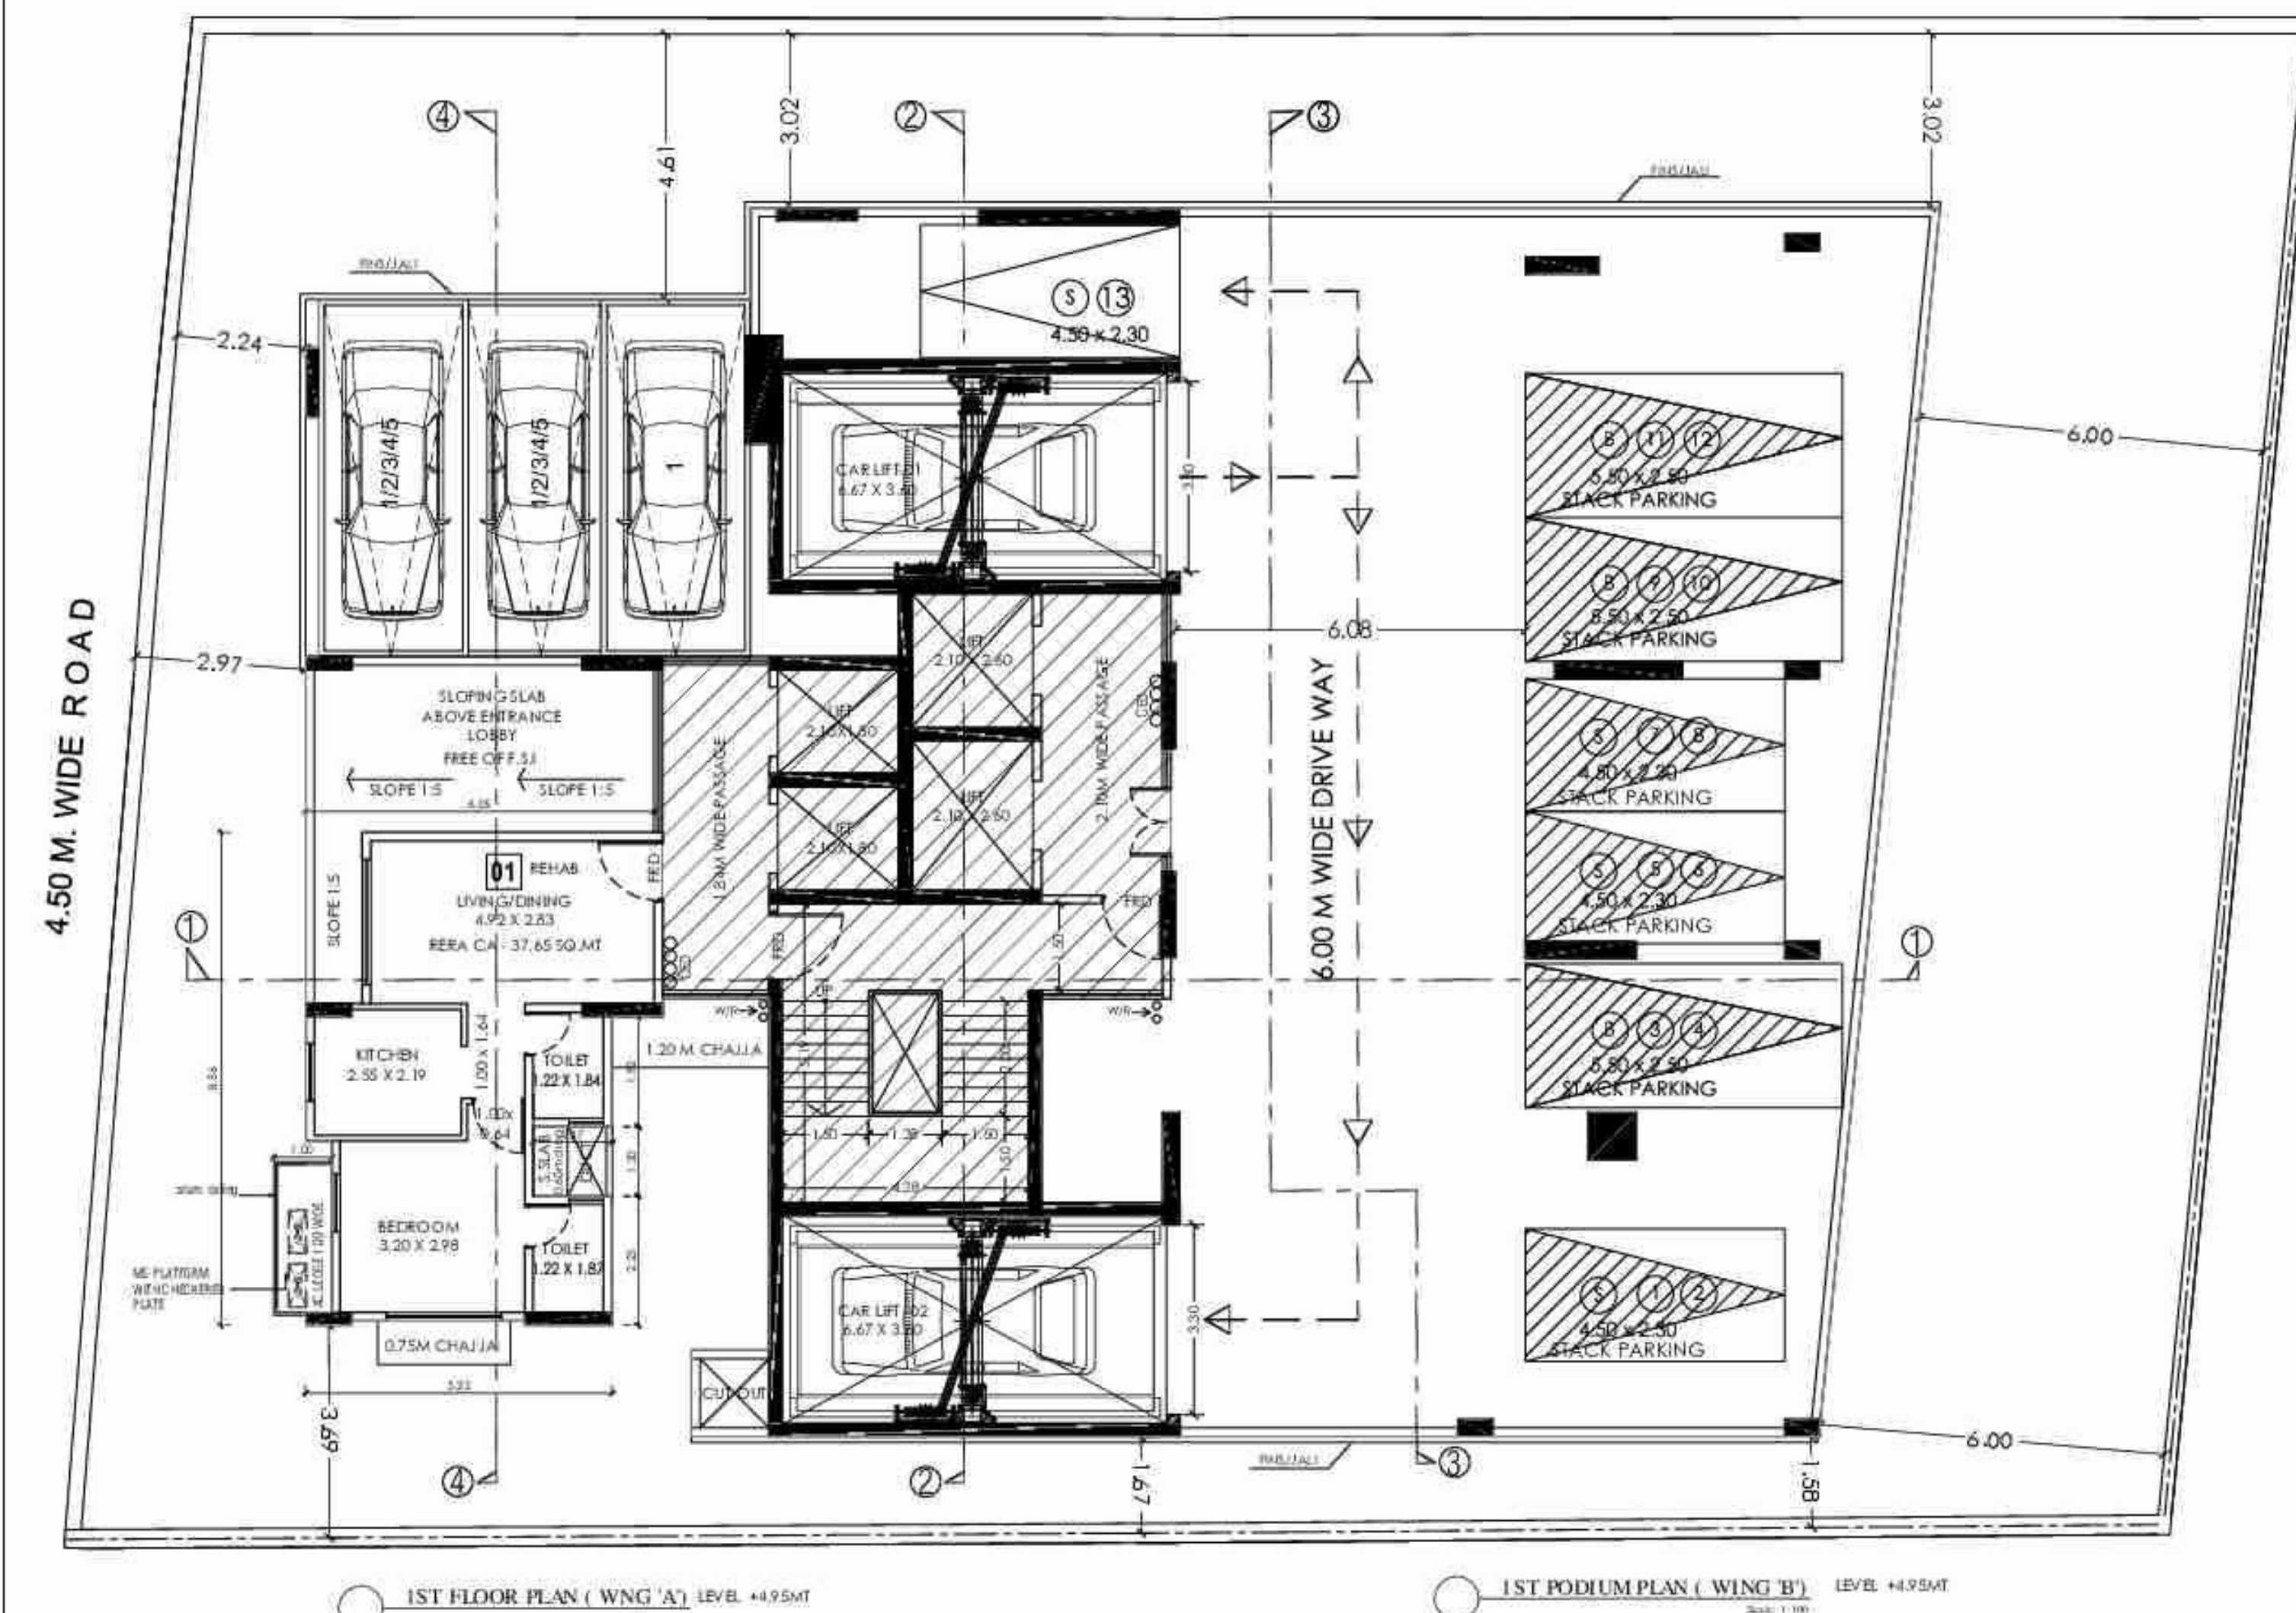




15.M WIDE EXISTING ROAD NO. 7A

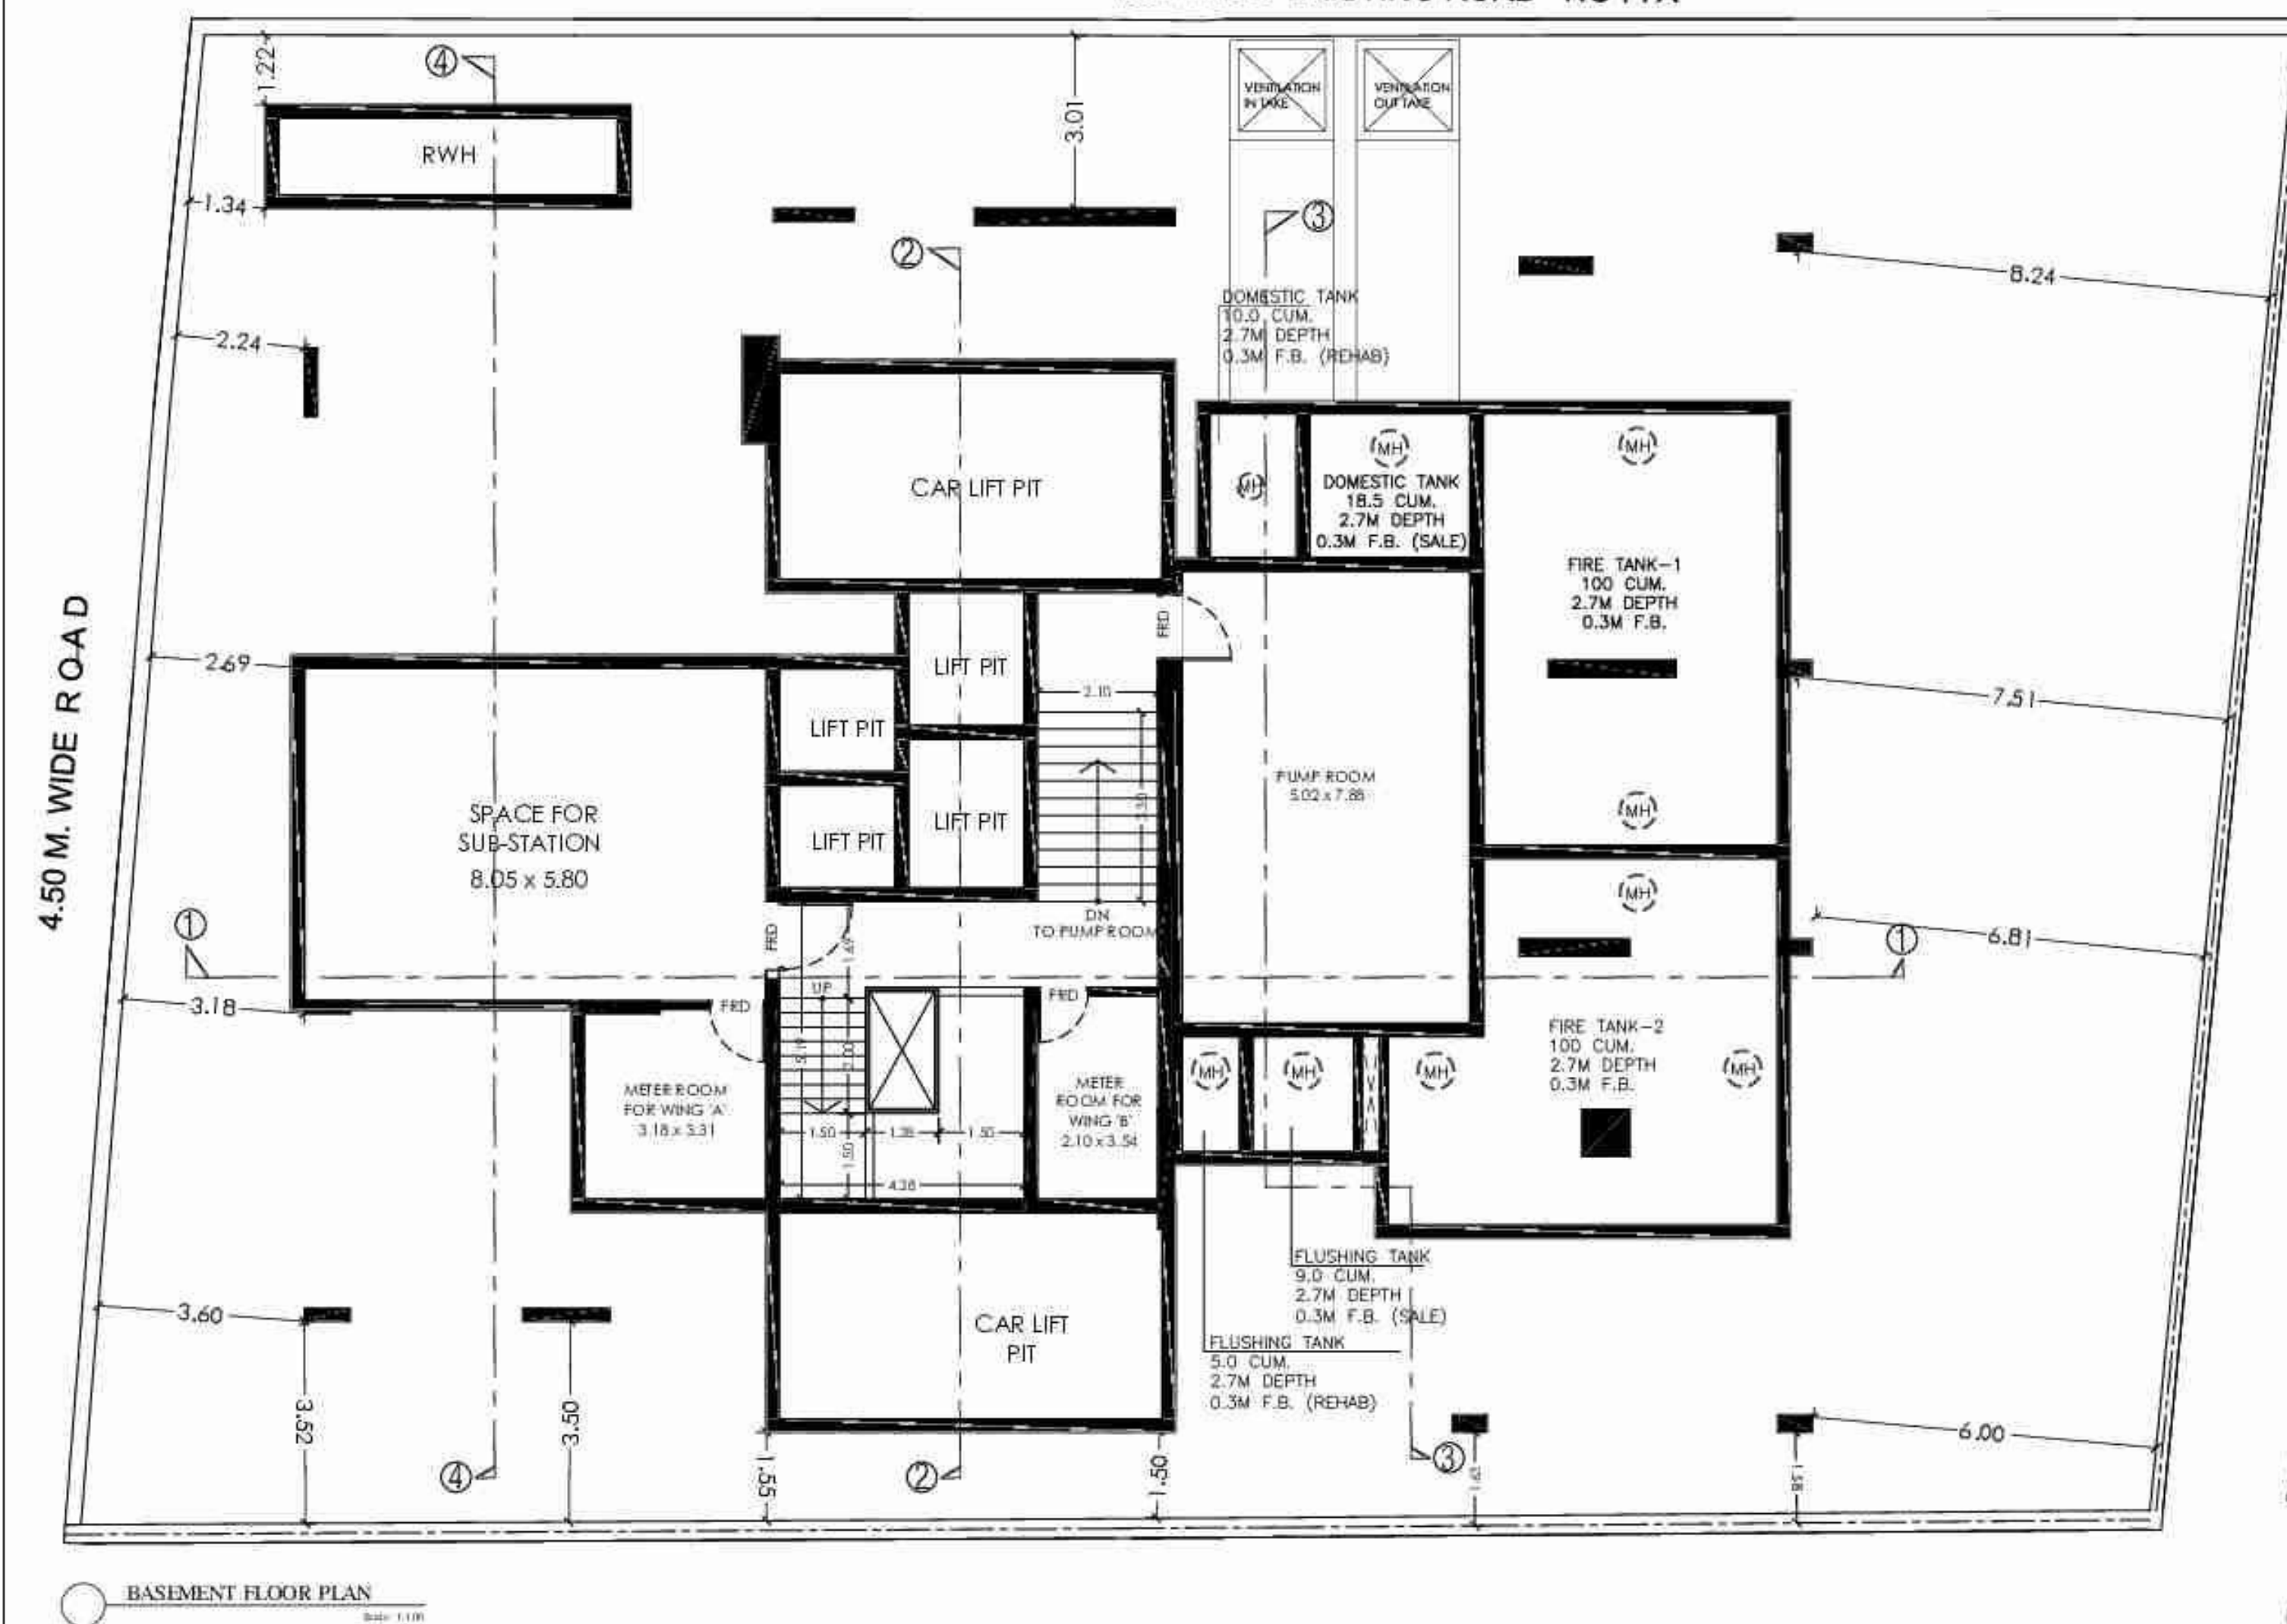

15.M WIDE EXISTING ROAD NO. 7A

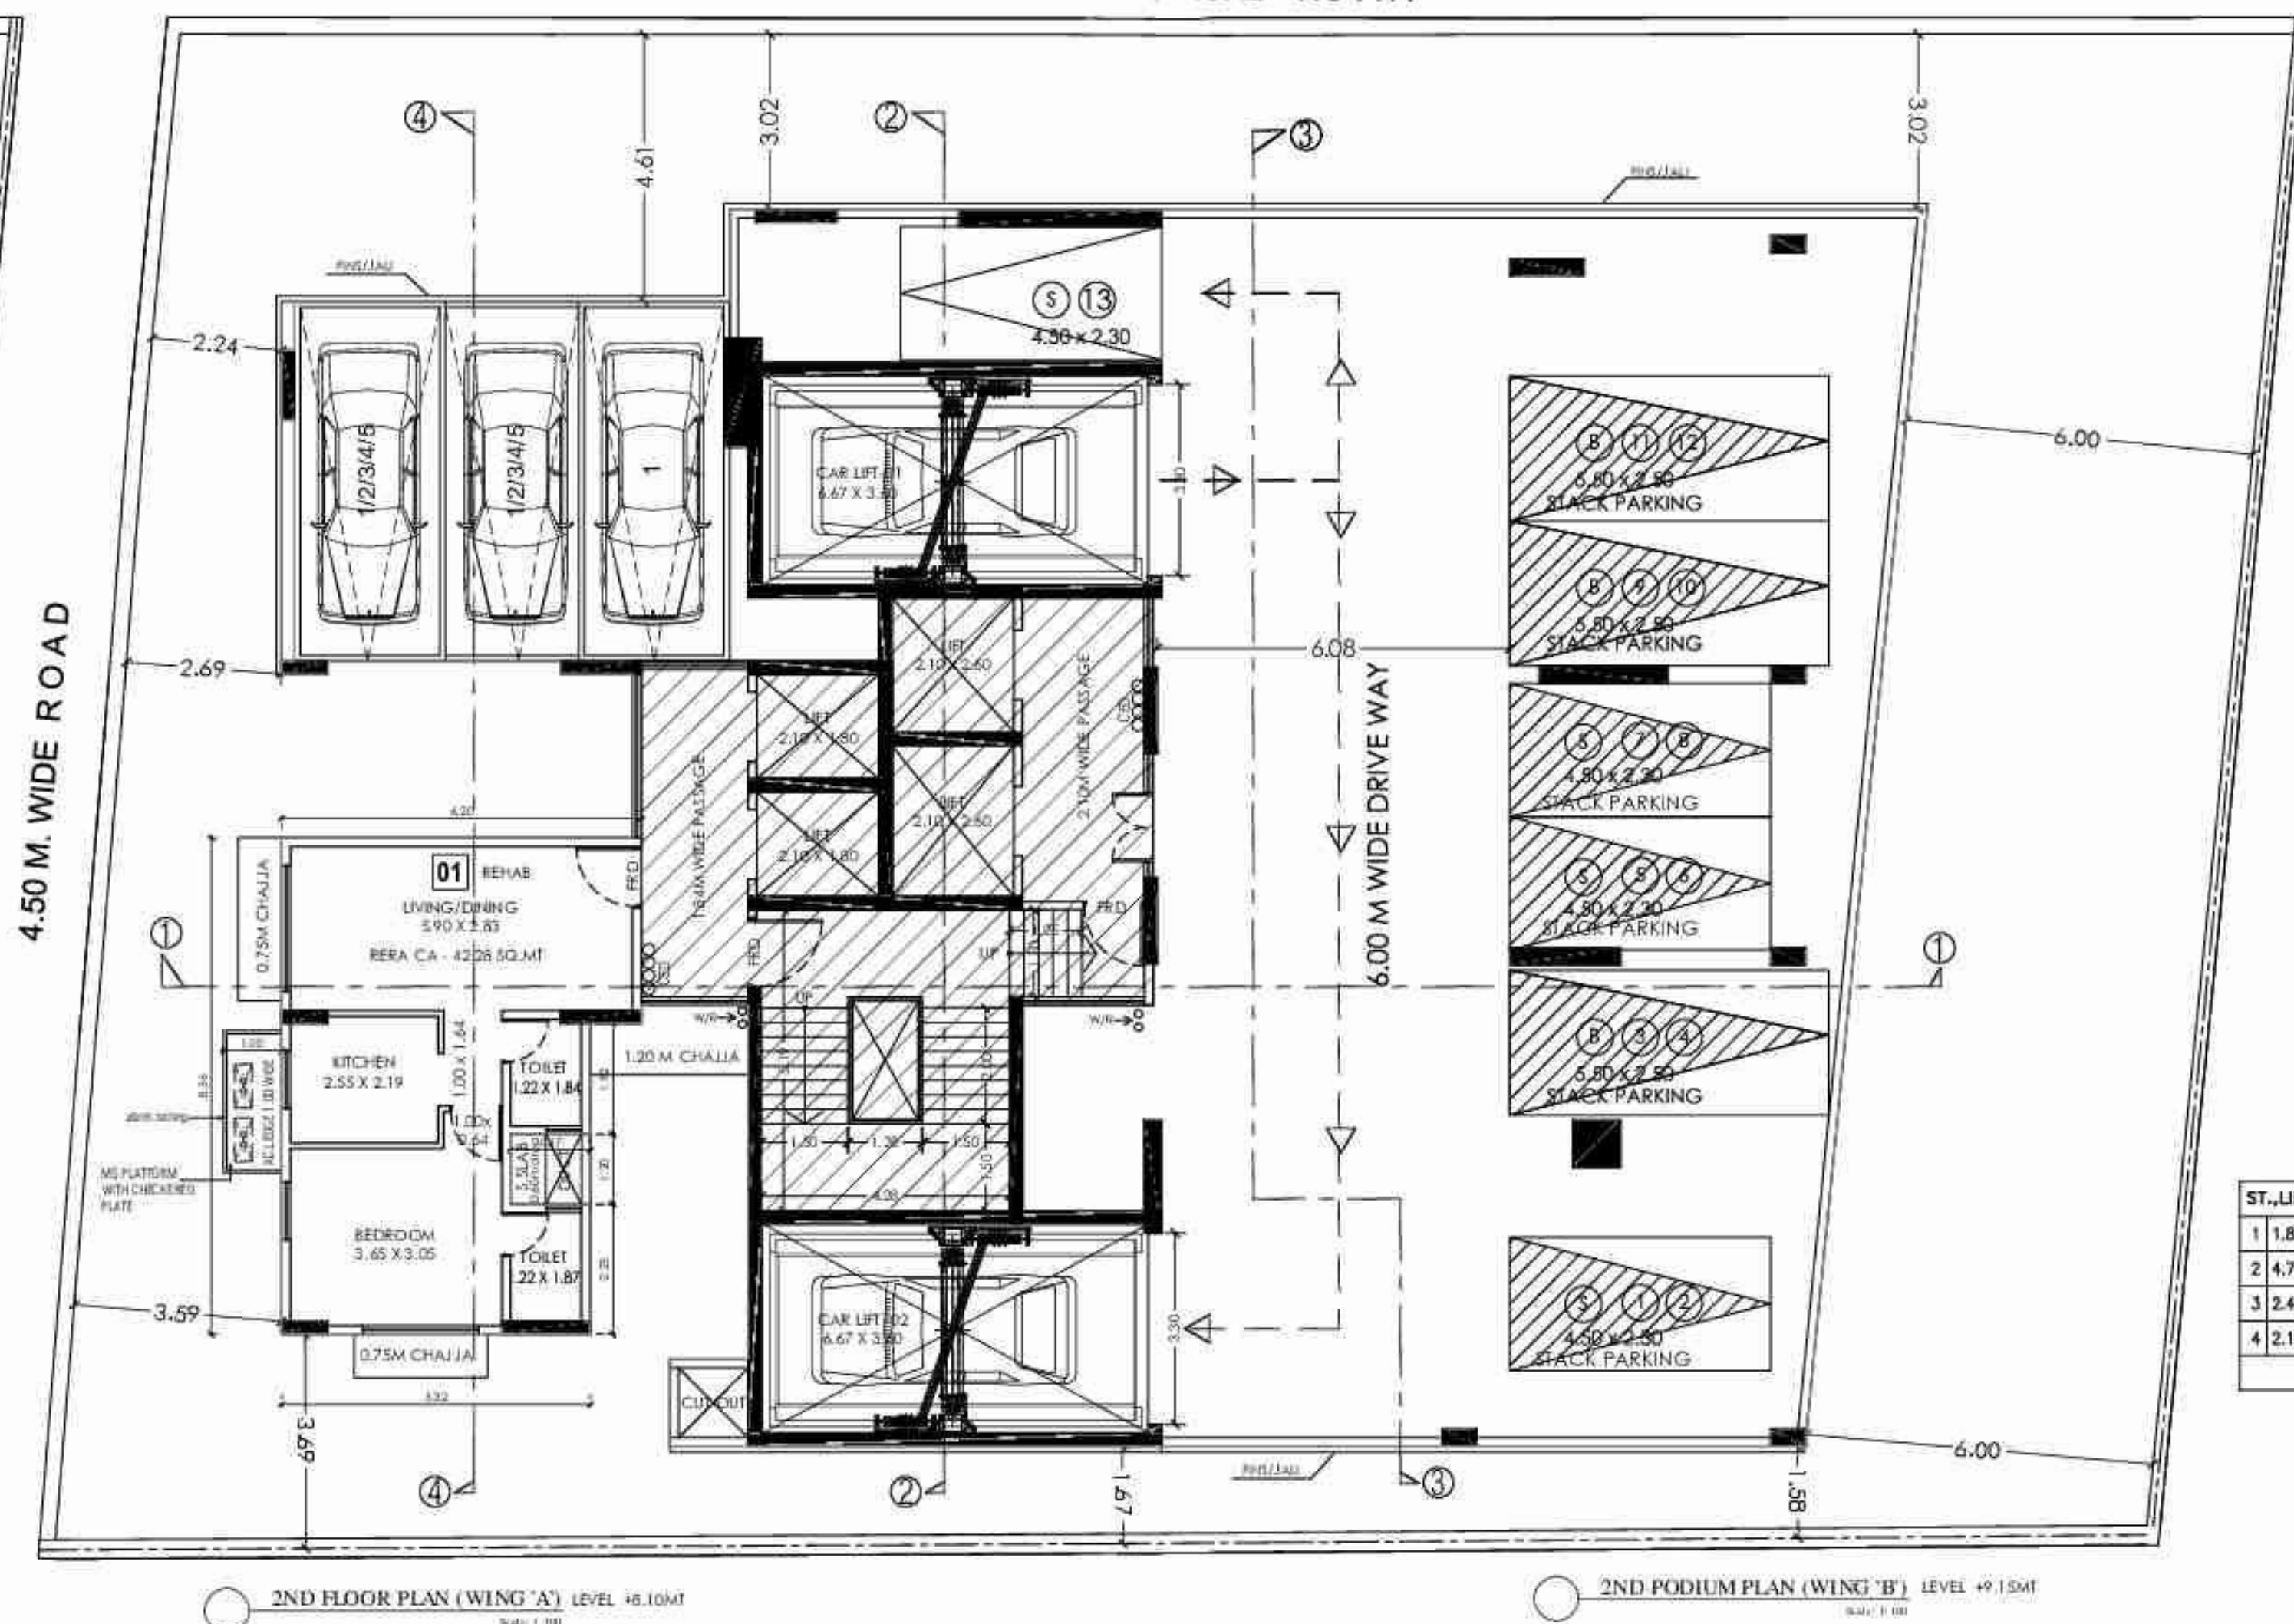

15.M WIDE EXISTING ROAD NO. 7A

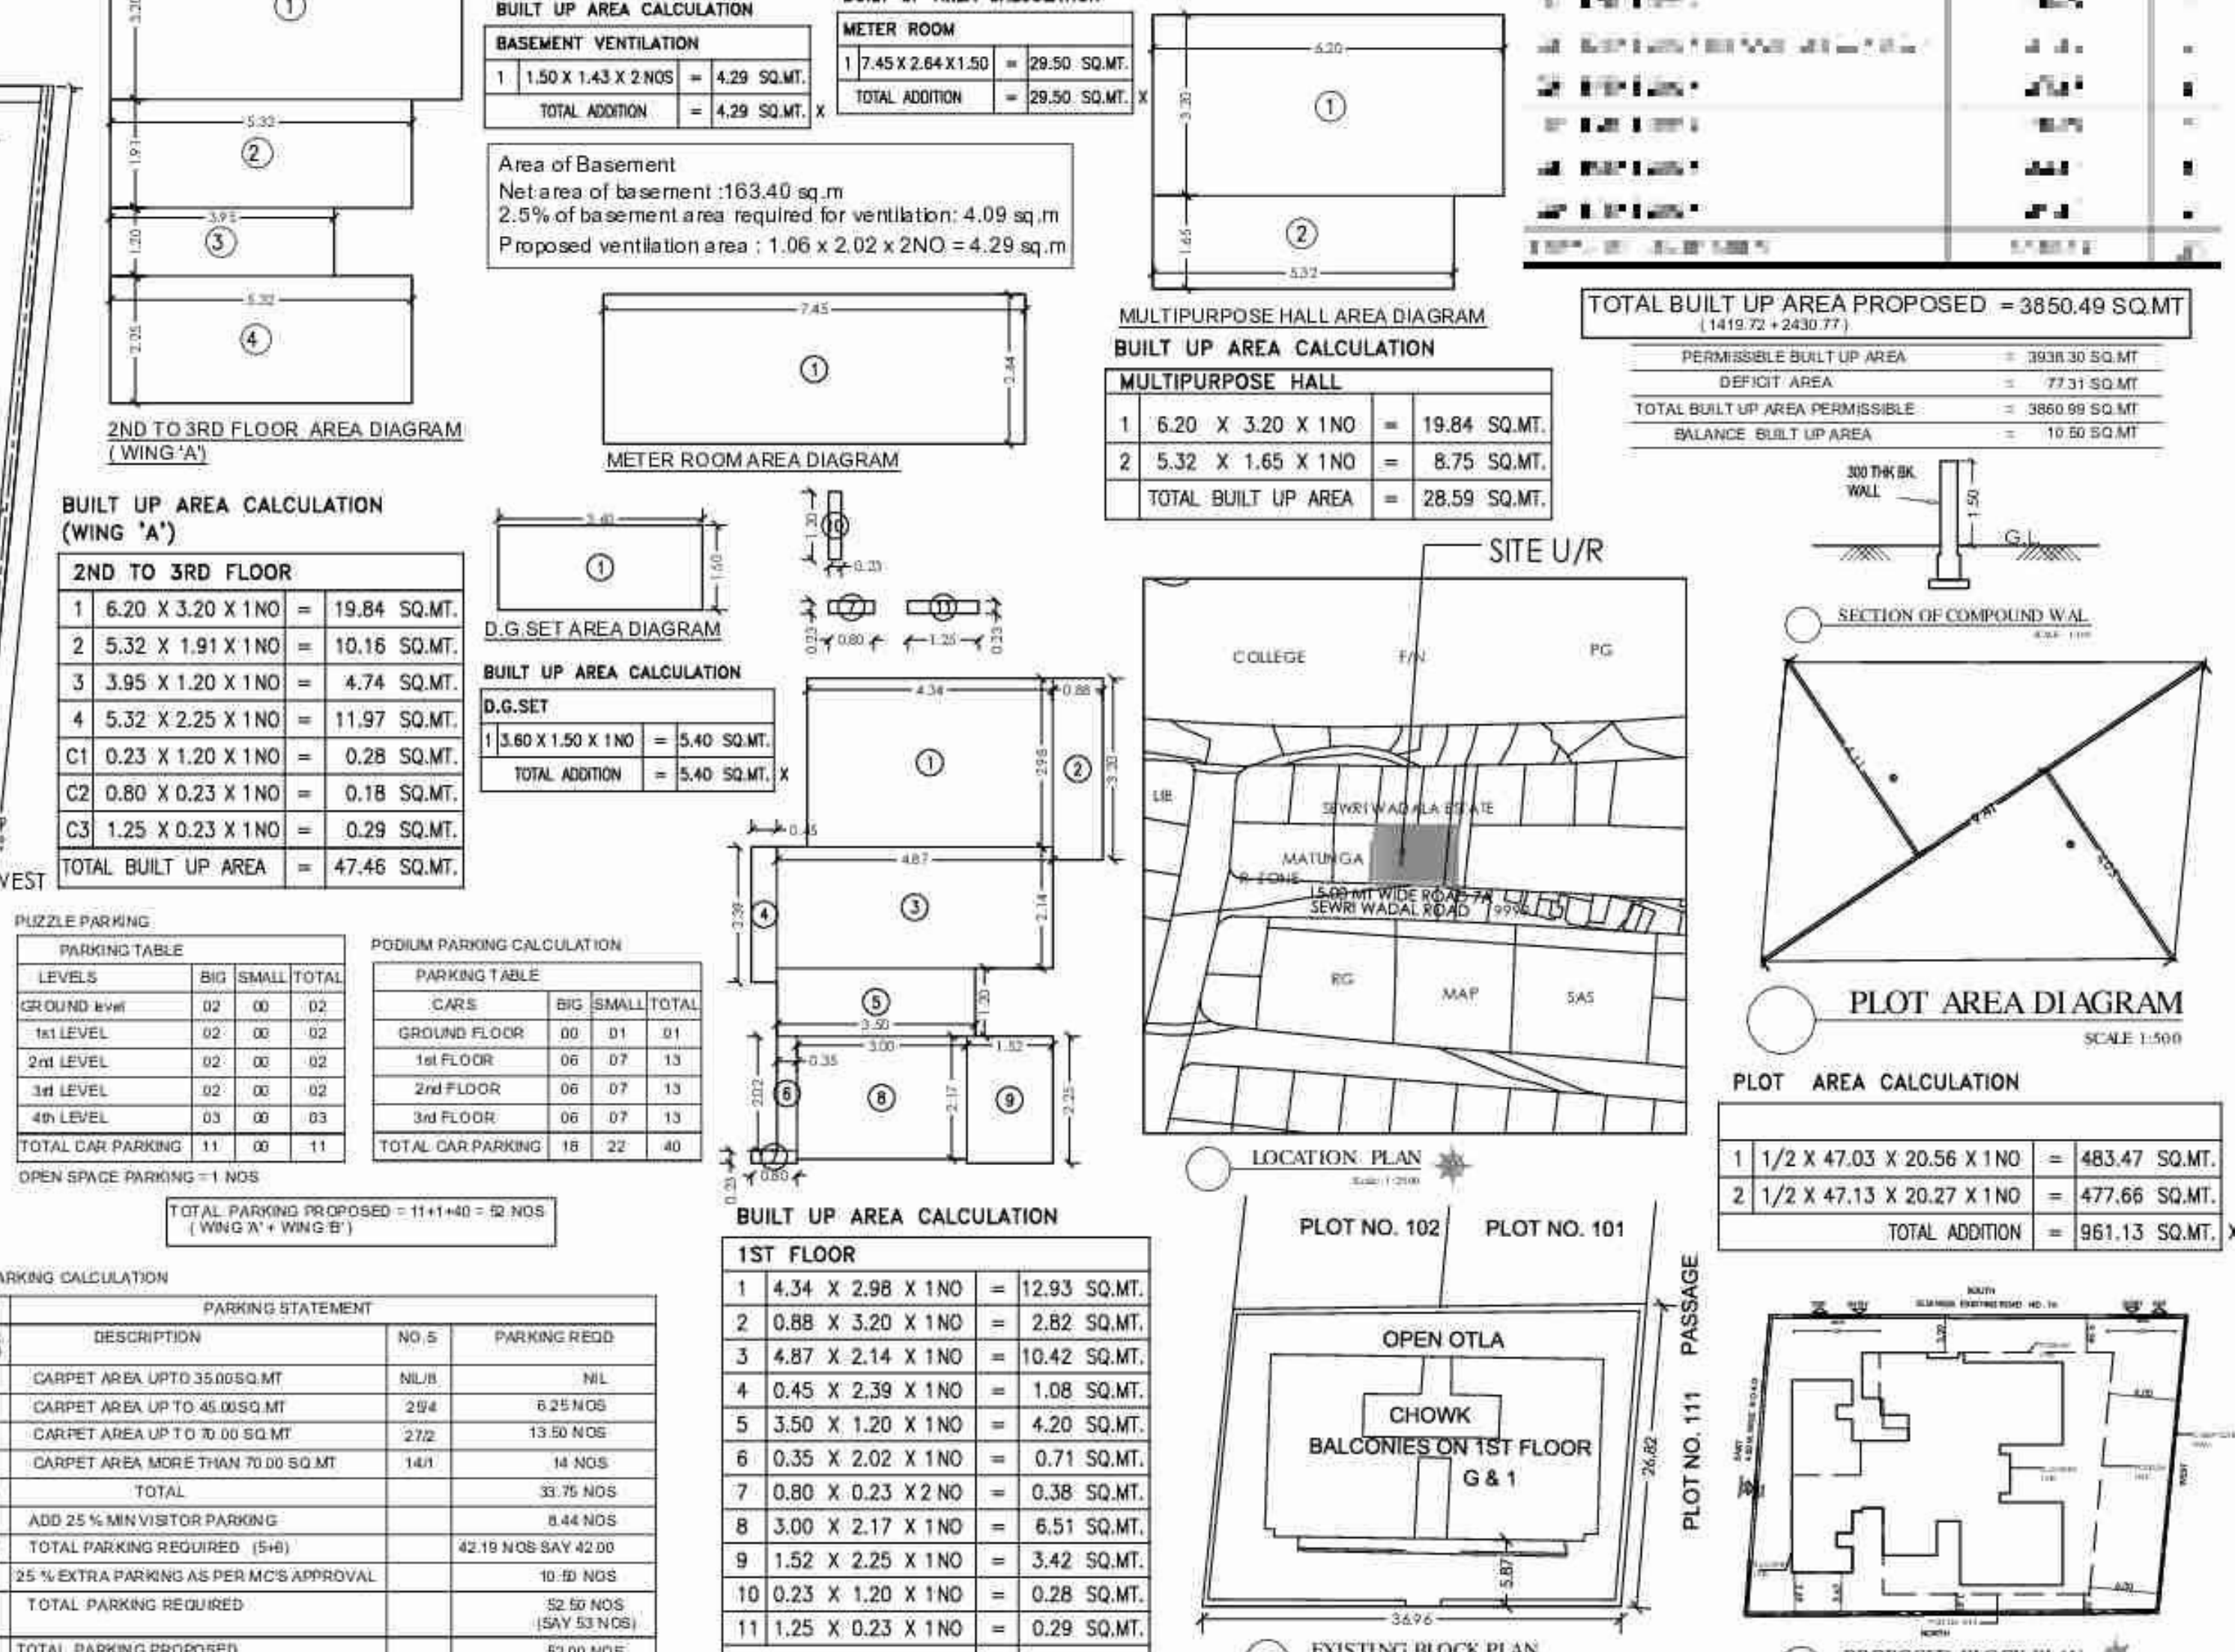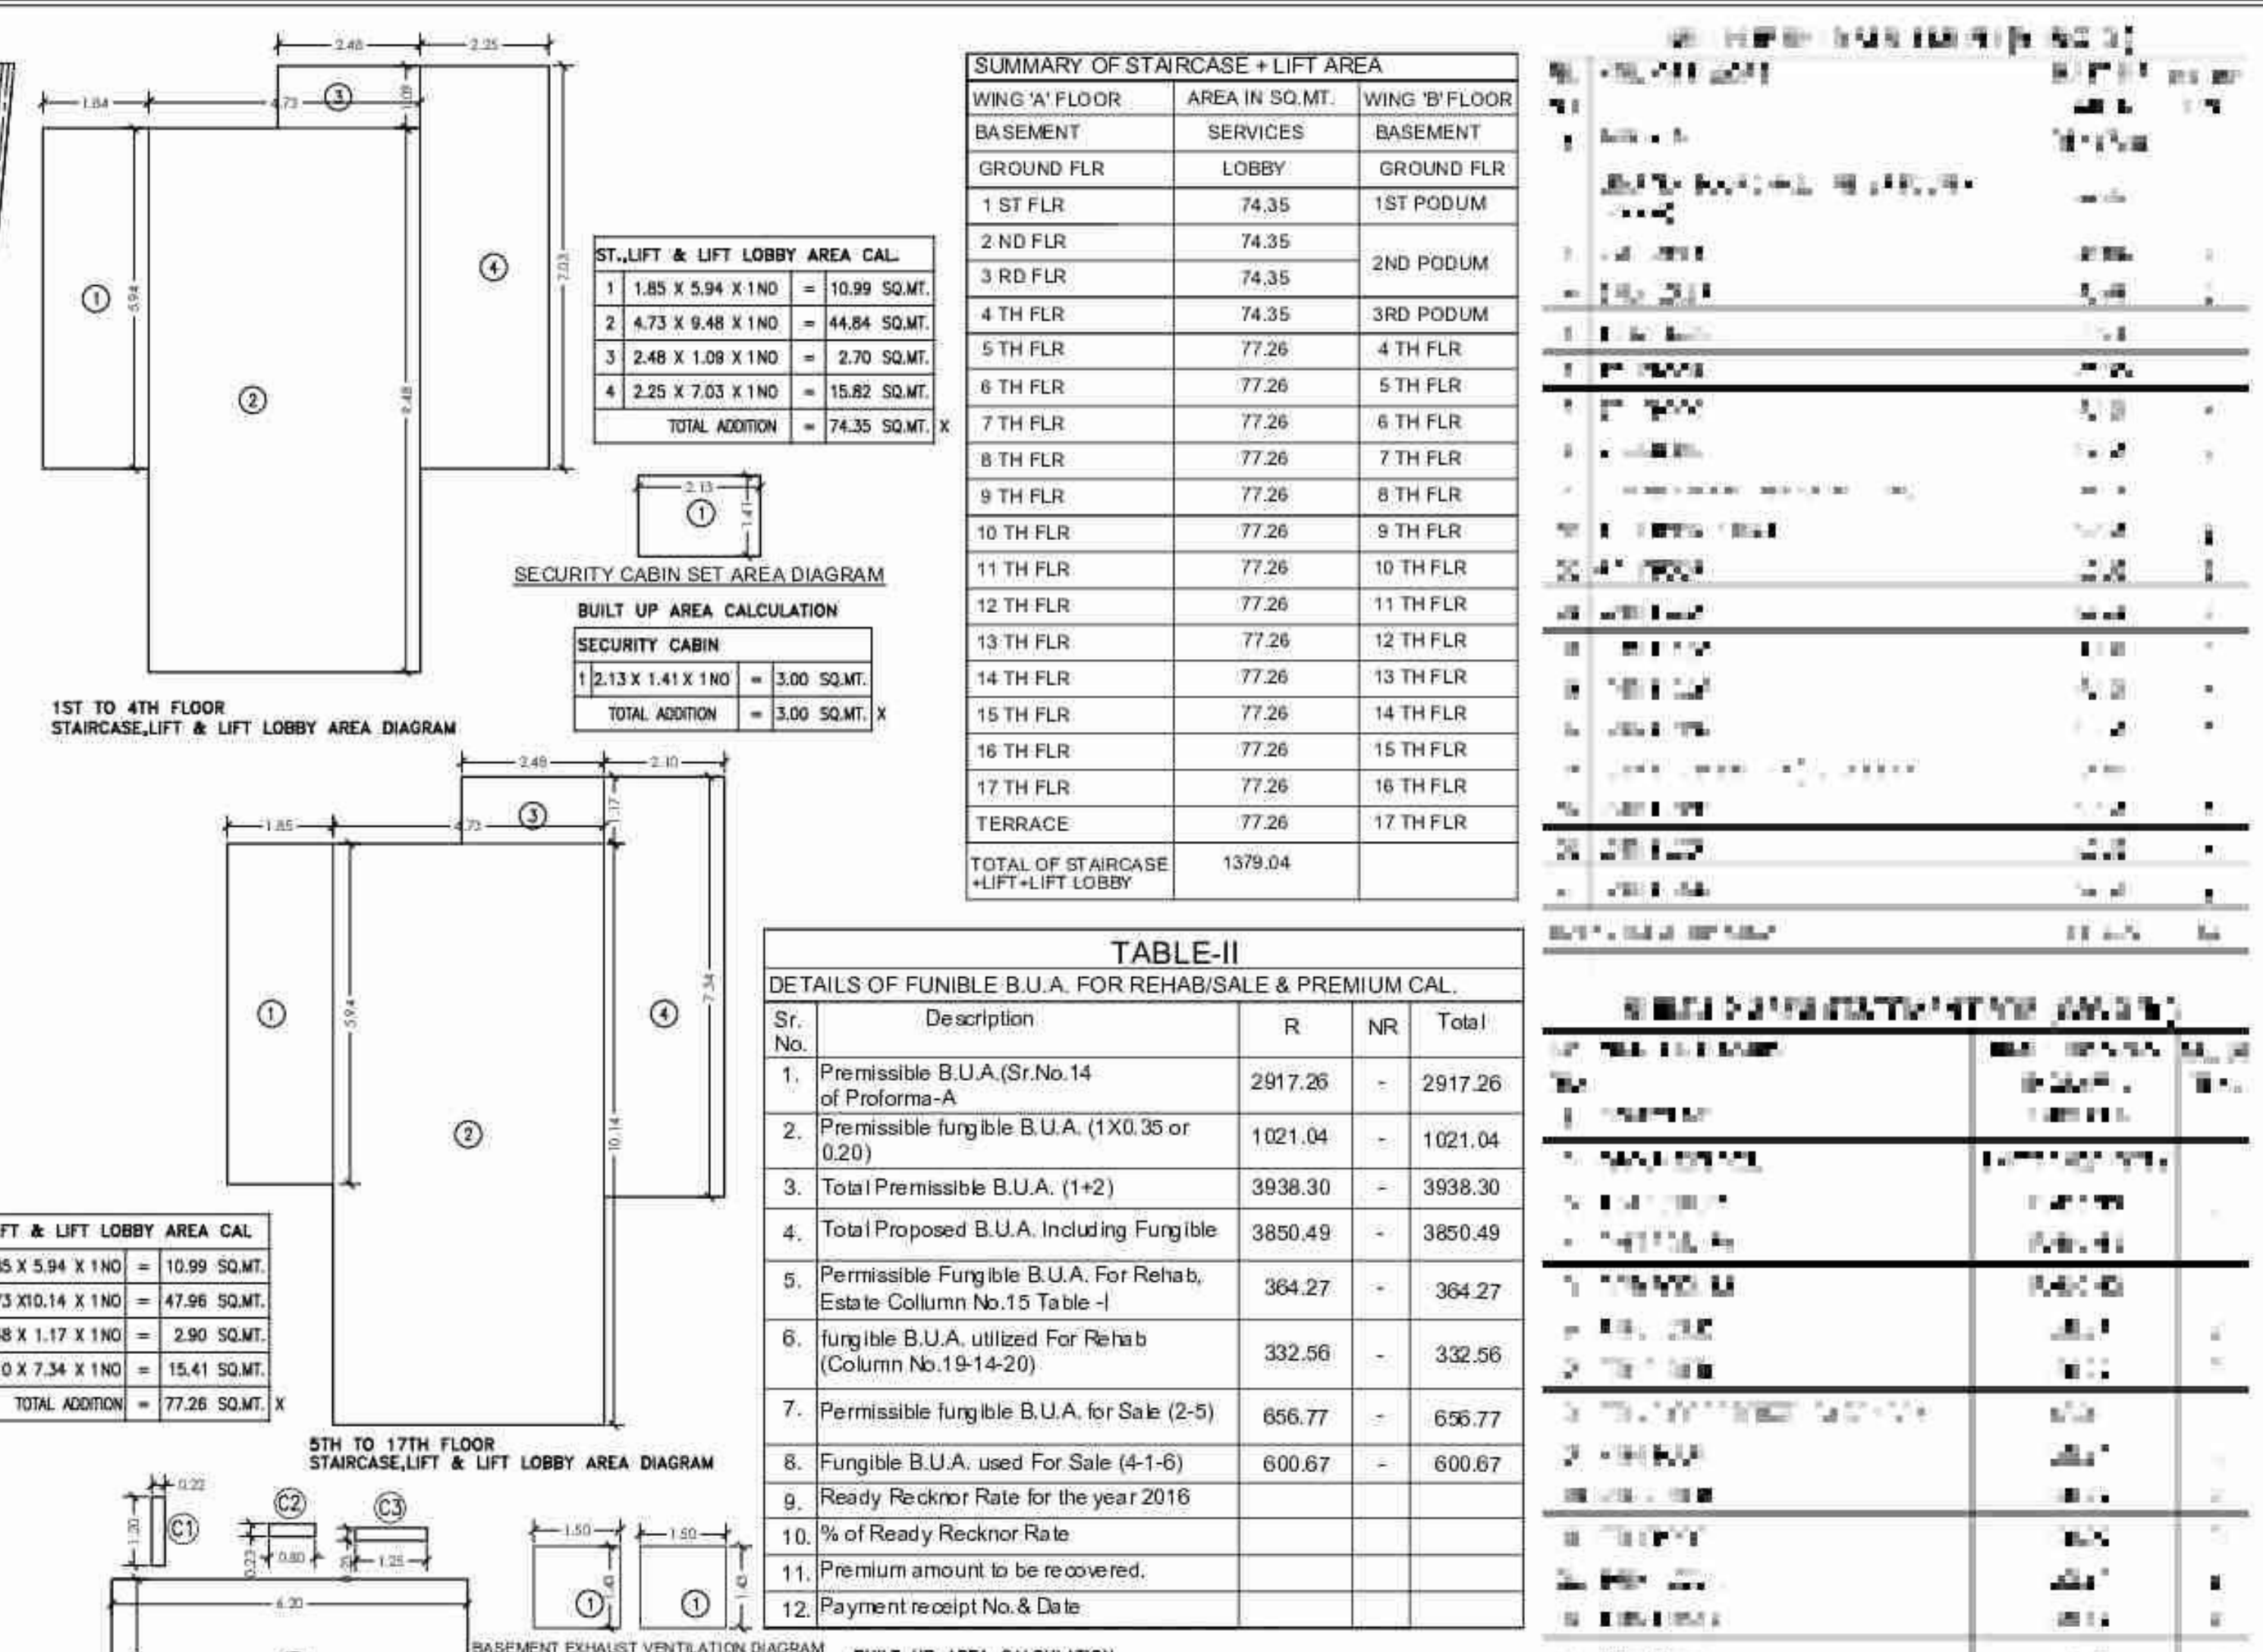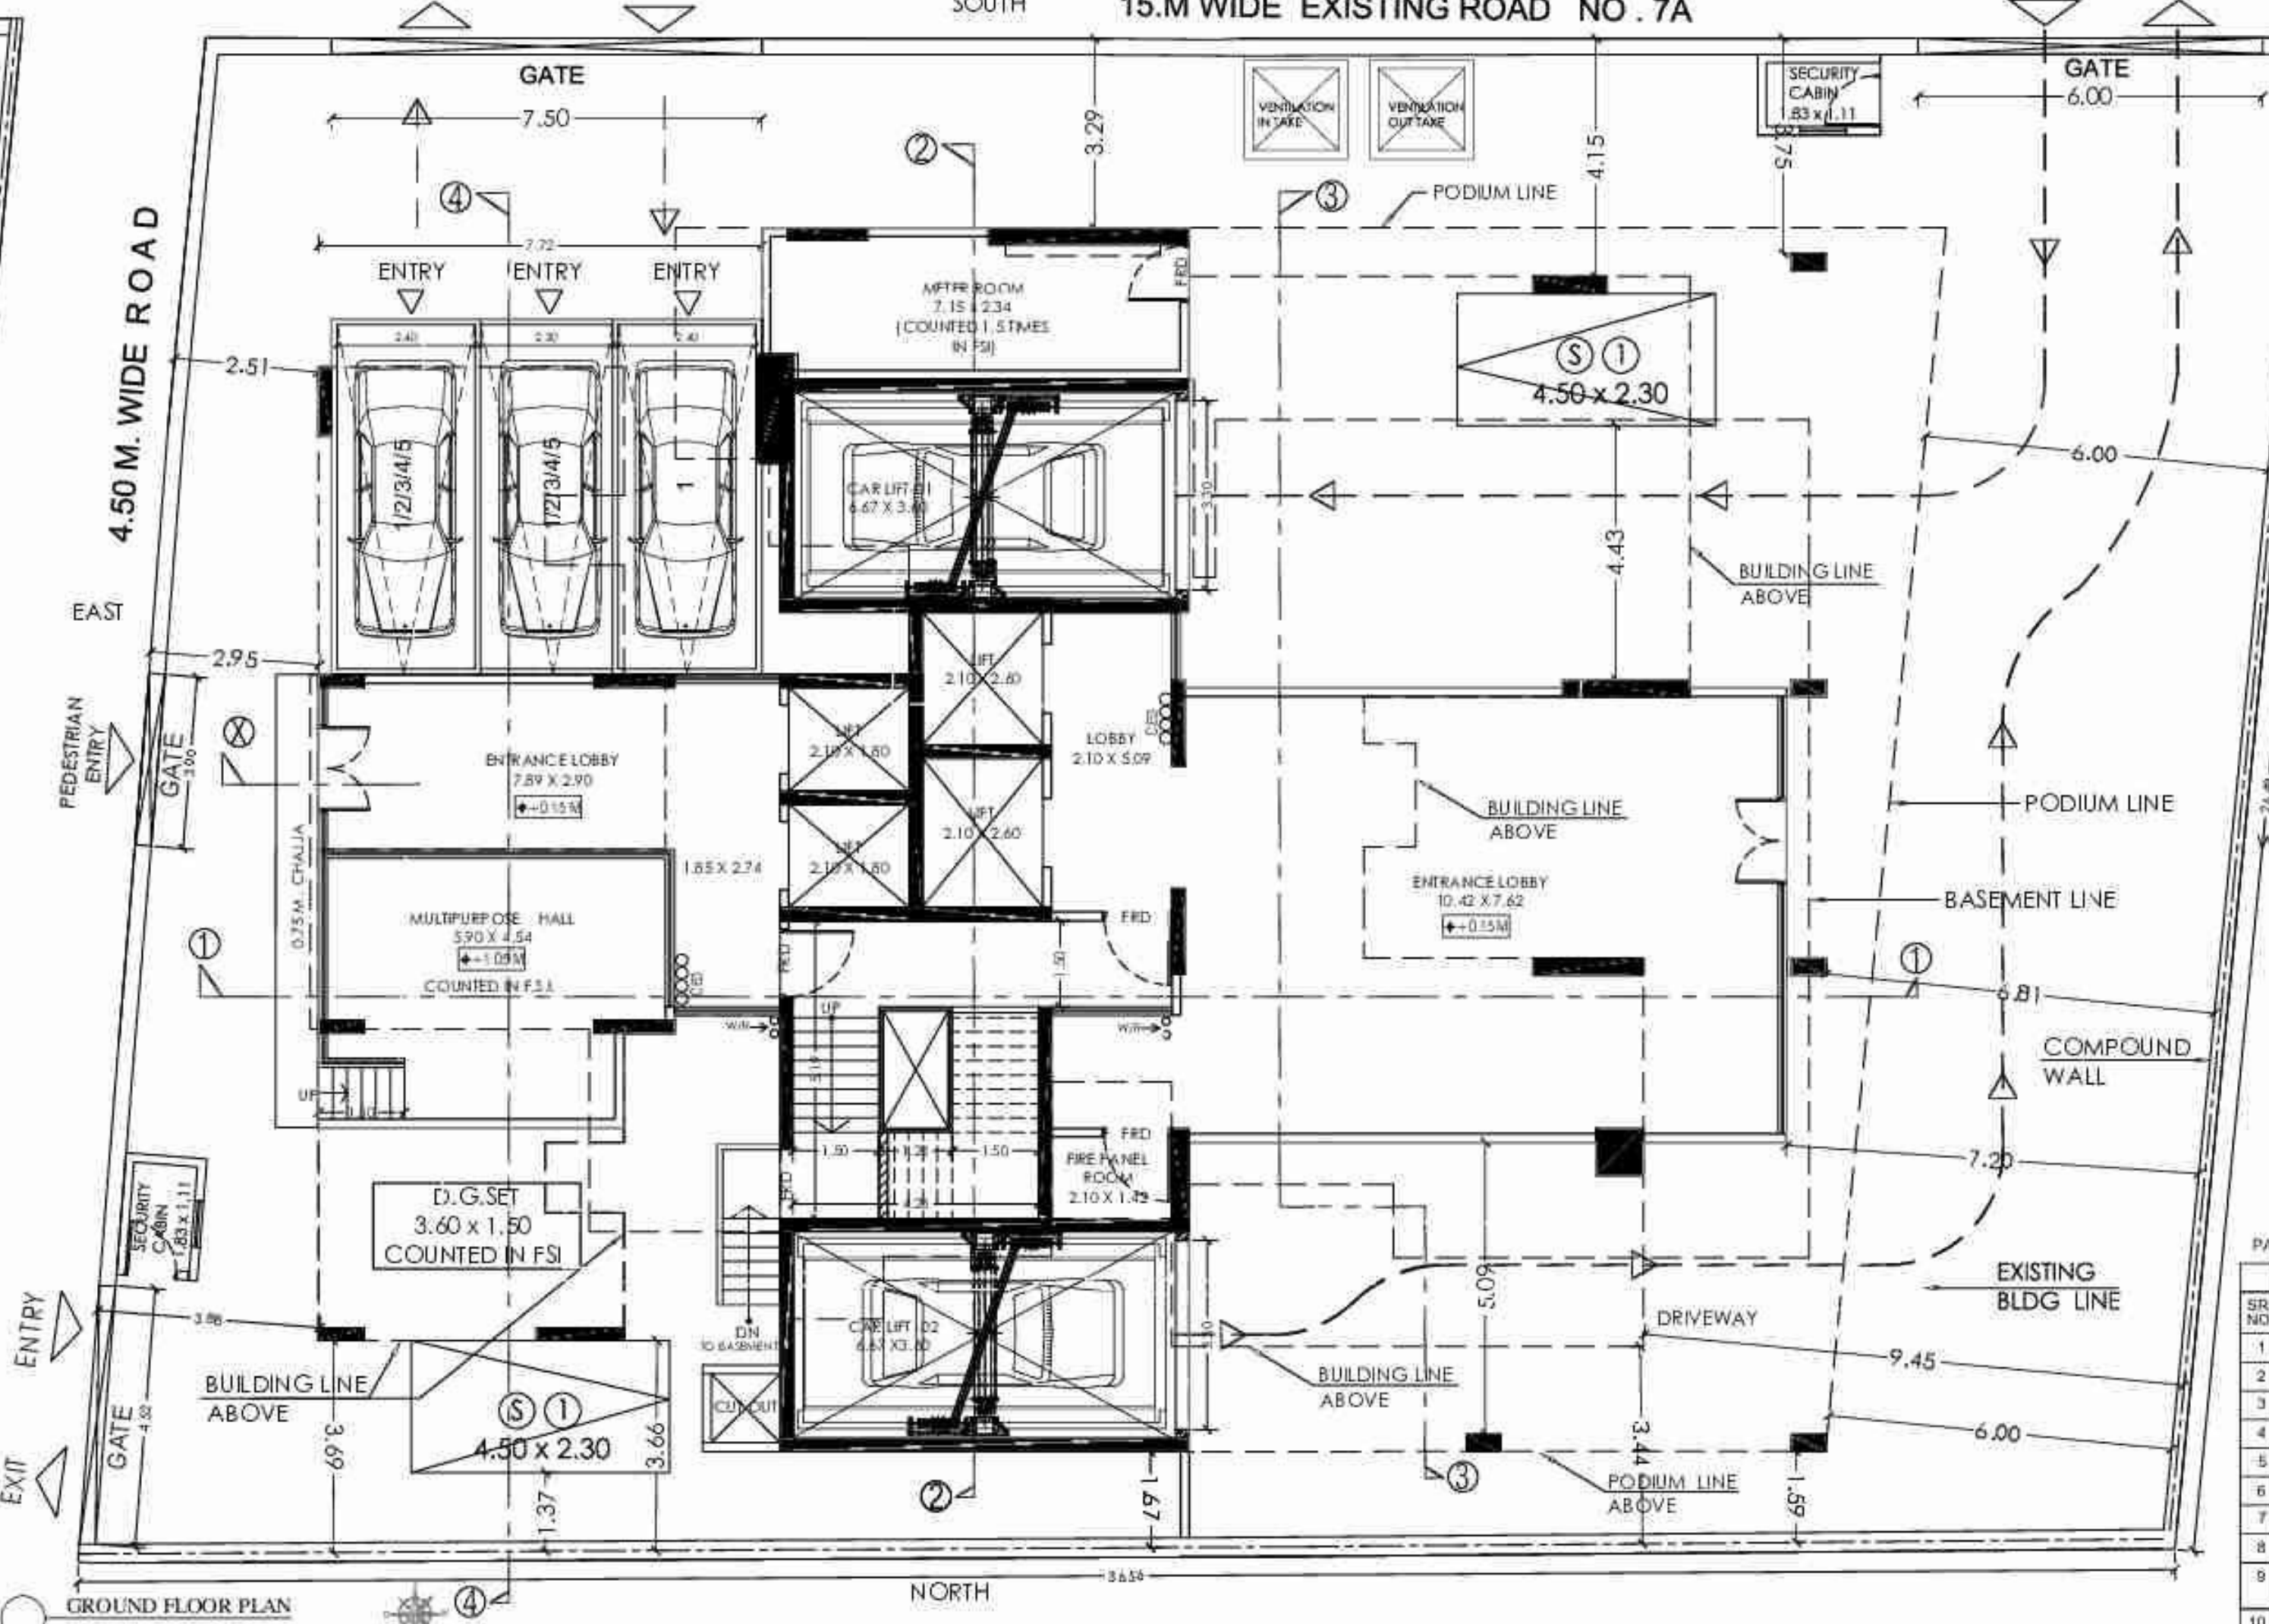

FILE NO. - CHE/CITY/3796/FN/337 (NEW) SHEET NO. - 1/7

