

| BUILT UP AREA SUMMARY |               |           |                     | BUILT UP AREA SUMMARY |               |           |  |
|-----------------------|---------------|-----------|---------------------|-----------------------|---------------|-----------|--|
| FLOORS                | BUILT UP AREA | SQ. MTRS. |                     | FLOORS                | BUILT UP AREA | SQ. MTRS. |  |
| (WING - A)            |               |           |                     | (WING - B)            |               |           |  |
| LOWER BASEMENT        | 93.9          | 50 MTRS.  | LOWER BASEMENT      | 0.00                  | 00 MTRS.      |           |  |
| DIFFER BASEMENT       | 330           | 50 MTRS.  | DIFFER BASEMENT     | 0.00                  | 00 MTRS.      |           |  |
| 1ST FLOOR             | 201.84        | 50 MTRS.  | 1ST FLOOR           | 97.73                 | 50 MTRS.      |           |  |
| 2ND FLOOR             | 50 MTRS.      | 50 MTRS.  | 2ND FLOOR           | 0.00                  | 00 MTRS.      |           |  |
| 3RD FLOOR             | 546.15        | 50 MTRS.  | 3RD FLOOR           | 636.98                | 50 MTRS.      |           |  |
| 4TH FLOOR             | 440.10        | 50 MTRS.  | 4TH FLOOR           | 440.10                | 50 MTRS.      |           |  |
| 5TH FLOOR             | 440.10        | 50 MTRS.  | 5TH FLOOR           | 440.10                | 50 MTRS.      |           |  |
| 6TH FLOOR             | 440.10        | 50 MTRS.  | 6TH FLOOR           | 440.10                | 50 MTRS.      |           |  |
| 7TH FLOOR             | 440.10        | 50 MTRS.  | 7TH FLOOR           | 440.10                | 50 MTRS.      |           |  |
| 8TH FLOOR             | 440.10        | 50 MTRS.  | 8TH FLOOR           | 440.10                | 50 MTRS.      |           |  |
| 9TH FLOOR             | 440.10        | 50 MTRS.  | 9TH FLOOR           | 440.10                | 50 MTRS.      |           |  |
| 10TH FLOOR            | 440.10        | 50 MTRS.  | 10TH FLOOR          | 440.10                | 50 MTRS.      |           |  |
| 11TH FLOOR            | 440.10        | 50 MTRS.  | 11TH FLOOR          | 440.10                | 50 MTRS.      |           |  |
| 12TH FLOOR            | 440.10        | 50 MTRS.  | 12TH FLOOR          | 440.10                | 50 MTRS.      |           |  |
| 13TH FLOOR            | 440.10        | 50 MTRS.  | 13TH FLOOR          | 440.10                | 50 MTRS.      |           |  |
| 14TH FLOOR            | 440.10        | 50 MTRS.  | 14TH FLOOR          | 440.10                | 50 MTRS.      |           |  |
| 15TH FLOOR            | 440.10        | 50 MTRS.  | 15TH FLOOR          | 440.10                | 50 MTRS.      |           |  |
| 16TH FLOOR            | 440.10        | 50 MTRS.  | 16TH FLOOR          | 440.10                | 50 MTRS.      |           |  |
| 17TH FLOOR            | 440.10        | 50 MTRS.  | 17TH FLOOR          | 440.10                | 50 MTRS.      |           |  |
| 18TH FLOOR            | 440.10        | 50 MTRS.  | 18TH FLOOR          | 440.10                | 50 MTRS.      |           |  |
| 19TH FLOOR            | 440.10        | 50 MTRS.  | 19TH FLOOR          | 440.10                | 50 MTRS.      |           |  |
| 20TH FLOOR            | 440.10        | 50 MTRS.  | 20TH FLOOR          | 440.10                | 50 MTRS.      |           |  |
| 21ST FLOOR            | 440.10        | 50 MTRS.  | 21ST FLOOR          | 440.10                | 50 MTRS.      |           |  |
| 22ND FLOOR            | 440.10        | 50 MTRS.  | 22ND FLOOR          | 440.10                | 50 MTRS.      |           |  |
| 23RD FLOOR            | 440.10        | 50 MTRS.  | 23RD FLOOR          | 440.10                | 50 MTRS.      |           |  |
| 24TH FLOOR            | 440.10        | 50 MTRS.  | 24TH FLOOR          | 440.10                | 50 MTRS.      |           |  |
| 25TH FLOOR            | 440.10        | 50 MTRS.  | 25TH FLOOR          | 440.10                | 50 MTRS.      |           |  |
| 26TH FLOOR            | 440.10        | 50 MTRS.  | 26TH FLOOR          | 440.10                | 50 MTRS.      |           |  |
| 27TH FLOOR            | 440.10        | 50 MTRS.  | 27TH FLOOR          | 440.10                | 50 MTRS.      |           |  |
| 28TH FLOOR            | 440.10        | 50 MTRS.  | 28TH FLOOR          | 440.10                | 50 MTRS.      |           |  |
| 29TH FLOOR            | 440.10        | 50 MTRS.  | 29TH FLOOR          | 440.10                | 50 MTRS.      |           |  |
| 30TH FLOOR            | 440.10        | 50 MTRS.  | 30TH FLOOR          | 440.10                | 50 MTRS.      |           |  |
| 31ST FLOOR            | 440.10        | 50 MTRS.  | 31ST FLOOR          | 440.10                | 50 MTRS.      |           |  |
| 32ND FLOOR            | 440.10        | 50 MTRS.  | 32ND FLOOR          | 440.10                | 50 MTRS.      |           |  |
| 33RD FLOOR            | 440.10        | 50 MTRS.  | 33RD FLOOR          | 440.10                | 50 MTRS.      |           |  |
| 34TH FLOOR            | 440.10        | 50 MTRS.  | 34TH FLOOR          | 440.10                | 50 MTRS.      |           |  |
| 35TH FLOOR            | 440.10        | 50 MTRS.  | 35TH FLOOR          | 440.10                | 50 MTRS.      |           |  |
| 36TH FLOOR            | 440.10        | 50 MTRS.  | 36TH FLOOR          | 440.10                | 50 MTRS.      |           |  |
| 37TH FLOOR            | 440.10        | 50 MTRS.  | 37TH FLOOR          | 440.10                | 50 MTRS.      |           |  |
| 38TH FLOOR            | 440.10        | 50 MTRS.  | 38TH FLOOR          | 440.10                | 50 MTRS.      |           |  |
| 39TH FLOOR            | 440.10        | 50 MTRS.  | 39TH FLOOR          | 440.10                | 50 MTRS.      |           |  |
| 40TH FLOOR            | 440.10        | 50 MTRS.  | 40TH FLOOR          | 440.10                | 50 MTRS.      |           |  |
| TOTAL BUILT UP AREA   | 1898.87       | 50 MTRS.  | TOTAL BUILT UP AREA | 1898.87               | 50 MTRS.      |           |  |

| BUILT-UP AREA SUMMARY |               |          | BUILT-UP AREA SUMMARY |               |          |
|-----------------------|---------------|----------|-----------------------|---------------|----------|
| FLOORS                | BUILT UP AREA | SQ. MTRS | FLOORS                | BUILT UP AREA | SQ. MTRS |
| WING - C              |               |          | WING - D              |               |          |
| GROUND FLOOR          | 50.00         | 545.00   | GROUND FLOOR          | 50.00         | 545.00   |
| 1ST FLOOR             | 50.00         | 545.00   | 1ST FLOOR             | 50.00         | 545.00   |
| 2ND FLOOR             | 50.00         | 545.00   | 2ND FLOOR             | 50.00         | 545.00   |
| 3RD FLOOR             | 50.00         | 545.00   | 3RD FLOOR             | 50.00         | 545.00   |
| 4TH FLOOR             | 50.00         | 545.00   | 4TH FLOOR             | 50.00         | 545.00   |
| 5TH FLOOR             | 50.00         | 545.00   | 5TH FLOOR             | 50.00         | 545.00   |
| 6TH FLOOR             | 50.00         | 545.00   | 6TH FLOOR             | 50.00         | 545.00   |
| 7TH FLOOR             | 50.00         | 545.00   | 7TH FLOOR             | 50.00         | 545.00   |
| 8TH FLOOR             | 50.00         | 545.00   | 8TH FLOOR             | 50.00         | 545.00   |
| 9TH FLOOR             | 50.00         | 545.00   | 9TH FLOOR             | 50.00         | 545.00   |
| 10TH FLOOR            | 50.00         | 545.00   | 10TH FLOOR            | 50.00         | 545.00   |
| TOTAL BUILT UP AREA   | 500.00        | 5450.00  | TOTAL BUILT UP AREA   | 500.00        | 5450.00  |

| TOTAL ST. LIFT & LOBBY AREA SUMMARY |         | TOTAL SUIT UP AREA SUMMARY |          |
|-------------------------------------|---------|----------------------------|----------|
| WING A                              | 5095.24 | WING A                     | 15594.57 |
| WING B                              | 3411.82 | WING B                     | 24850.18 |
| WING C                              | 188.76  | WING C                     | 5402.67  |
| WING D                              | 155.70  | WING D                     | 5545.20  |
| TOTAL                               | 5132.22 | TOTAL                      | 54497.62 |
|                                     |         | PERMISSIBLE AREA           | 54496.23 |
|                                     |         | RAI - SUIT UP AREA         | 120.39   |

| ST. LIFT LOBBY AREA SUMMARY    |                 |                     | ST. LIFT LOBBY AREA SUMMARY    |                 |                     |
|--------------------------------|-----------------|---------------------|--------------------------------|-----------------|---------------------|
| S.NO.                          | FLOOR           | ST. LIFT LOBBY AREA | S.NO.                          | FLOOR           | ST. LIFT LOBBY AREA |
| RESIDENTIAL BLDG. - WING - A-1 |                 |                     | RESIDENTIAL BLDG. - WING - B-1 |                 |                     |
| 1                              | LOBBY/BASINMENT | 0.00                | 1                              | LOBBY/BASINMENT | 0.00                |
| 2                              | 1ST FLOOR       | 0.00                | 2                              | 1ST FLOOR       | 0.00                |
| 3                              | 2ND FLOOR       | 0.00                | 3                              | 2ND FLOOR       | 0.00                |
| 4                              | 3RD FLOOR       | 0.00                | 4                              | 3RD FLOOR       | 0.00                |
| 5                              | 4TH FLOOR       | 0.00                | 5                              | 4TH FLOOR       | 0.00                |
| 6                              | 5TH FLOOR       | 0.00                | 6                              | 5TH FLOOR       | 0.00                |
| 7                              | 6TH FLOOR       | 0.00                | 7                              | 6TH FLOOR       | 0.00                |
| 8                              | 7TH FLOOR       | 0.00                | 8                              | 7TH FLOOR       | 0.00                |
| 9                              | 8TH FLOOR       | 0.00                | 9                              | 8TH FLOOR       | 0.00                |
| 10                             | 9TH FLOOR       | 0.00                | 10                             | 9TH FLOOR       | 0.00                |
| 11                             | 10TH FLOOR      | 0.00                | 11                             | 10TH FLOOR      | 0.00                |
| 12                             | 11TH FLOOR      | 0.00                | 12                             | 11TH FLOOR      | 0.00                |
| 13                             | 12TH FLOOR      | 0.00                | 13                             | 12TH FLOOR      | 0.00                |
| 14                             | 13TH FLOOR      | 0.00                | 14                             | 13TH FLOOR      | 0.00                |
| 15                             | 14TH FLOOR      | 0.00                | 15                             | 14TH FLOOR      | 0.00                |
| 16                             | 15TH FLOOR      | 0.00                | 16                             | 15TH FLOOR      | 0.00                |
| 17                             | 16TH FLOOR      | 0.00                | 17                             | 16TH FLOOR      | 0.00                |
| 18                             | 17TH FLOOR      | 0.00                | 18                             | 17TH FLOOR      | 0.00                |
| 19                             | 18TH FLOOR      | 0.00                | 19                             | 18TH FLOOR      | 0.00                |
| 20                             | 19TH FLOOR      | 0.00                | 20                             | 19TH FLOOR      | 0.00                |
| 21                             | 20TH FLOOR      | 0.00                | 21                             | 20TH FLOOR      | 0.00                |
| 22                             | 21ST FLOOR      | 0.00                | 22                             | 21ST FLOOR      | 0.00                |
| 23                             | 22ND FLOOR      | 0.00                | 23                             | 22ND FLOOR      | 0.00                |
| 24                             | 23RD FLOOR      | 0.00                | 24                             | 23RD FLOOR      | 0.00                |
| 25                             | 24TH FLOOR      | 0.00                | 25                             | 24TH FLOOR      | 0.00                |
| 26                             | 25TH FLOOR      | 0.00                | 26                             | 25TH FLOOR      | 0.00                |
| 27                             | 26TH FLOOR      | 0.00                | 27                             | 26TH FLOOR      | 0.00                |
| 28                             | 27TH FLOOR      | 0.00                | 28                             | 27TH FLOOR      | 0.00                |
| 29                             | 28TH FLOOR      | 0.00                | 29                             | 28TH FLOOR      | 0.00                |
| 30                             | 29TH FLOOR      | 0.00                | 30                             | 29TH FLOOR      | 0.00                |
| 31                             | 30TH FLOOR      | 0.00                | 31                             | 30TH FLOOR      | 0.00                |
| 32                             | 31ST FLOOR      | 0.00                | 32                             | 31ST FLOOR      | 0.00                |
| 33                             | 32ND FLOOR      | 0.00                | 33                             | 32ND FLOOR      | 0.00                |
| 34                             | 33RD FLOOR      | 0.00                | 34                             | 33RD FLOOR      | 0.00                |
| 35                             | 34TH FLOOR      | 0.00                | 35                             | 34TH FLOOR      | 0.00                |
| 36                             | 35TH FLOOR      | 0.00                | 36                             | 35TH FLOOR      | 0.00                |
| 37                             | 36TH FLOOR      | 0.00                | 37                             | 36TH FLOOR      | 0.00                |
| 38                             | 37TH FLOOR      | 0.00                | 38                             | 37TH FLOOR      | 0.00                |
| 39                             | 38TH FLOOR      | 0.00                | 39                             | 38TH FLOOR      | 0.00                |
| 40                             | 39TH FLOOR      | 0.00                | 40                             | 39TH FLOOR      | 0.00                |
| 41                             | 40TH FLOOR      | 0.00                | 41                             | 40TH FLOOR      | 0.00                |
| 42                             | 41TH FLOOR      | 0.00                | 42                             | 41TH FLOOR      | 0.00                |
| 43                             | 42TH FLOOR      | 0.00                | 43                             | 42TH FLOOR      | 0.00                |
| 44                             | 43TH FLOOR      | 0.00                | 44                             | 43TH FLOOR      | 0.00                |
| 45                             | 44TH FLOOR      | 0.00                | 45                             | 44TH FLOOR      | 0.00                |
| 46                             | 45TH FLOOR      | 0.00                | 46                             | 45TH FLOOR      | 0.00                |
| 47                             | 46TH FLOOR      | 0.00                | 47                             | 46TH FLOOR      | 0.00                |
| 48                             | 47TH FLOOR      | 0.00                | 48                             | 47TH FLOOR      | 0.00                |
| 49                             | 48TH FLOOR      | 0.00                | 49                             | 48TH FLOOR      | 0.00                |
| 50                             | 49TH FLOOR      | 0.00                | 50                             | 49TH FLOOR      | 0.00                |
| 51                             | 50TH FLOOR      | 0.00                | 51                             | 50TH FLOOR      | 0.00                |
| 52                             | 51TH FLOOR      | 0.00                | 52                             | 51TH FLOOR      | 0.00                |
| 53                             | 52TH FLOOR      | 0.00                | 53                             | 52TH FLOOR      | 0.00                |
| 54                             | 53TH FLOOR      | 0.00                | 54                             | 53TH FLOOR      | 0.00                |
| 55                             | 54TH FLOOR      | 0.00                | 55                             | 54TH FLOOR      | 0.00                |
| 56                             | 55TH FLOOR      | 0.00                | 56                             | 55TH FLOOR      | 0.00                |
| 57                             | 56TH FLOOR      | 0.00                | 57                             | 56TH FLOOR      | 0.00                |
| 58                             | 57TH FLOOR      | 0.00                | 58                             | 57TH FLOOR      | 0.00                |
| 59                             | 58TH FLOOR      | 0.00                | 59                             | 58TH FLOOR      | 0.00                |
| 60                             | 59TH FLOOR      | 0.00                | 60                             | 59TH FLOOR      | 0.00                |
| 61                             | 60TH FLOOR      | 0.00                | 61                             | 60TH FLOOR      | 0.00                |
| 62                             | 61TH FLOOR      | 0.00                | 62                             | 61TH FLOOR      | 0.00                |
| 63                             | 62ND FLOOR      | 0.00                | 63                             | 62ND FLOOR      | 0.00                |
| 64                             | 63RD FLOOR      | 0.00                | 64                             | 63RD FLOOR      | 0.00                |
| 65                             | 64TH FLOOR      | 0.00                | 65                             | 64TH FLOOR      | 0.00                |
| 66                             | 65TH FLOOR      | 0.00                | 66                             | 65TH FLOOR      | 0.00                |
| 67                             | 66TH FLOOR      | 0.00                | 67                             | 66TH FLOOR      | 0.00                |
| 68                             | 67TH FLOOR      | 0.00                | 68                             | 67TH FLOOR      | 0.00                |
| 69                             | 68TH FLOOR      | 0.00                | 69                             | 68TH FLOOR      | 0.00                |
| 70                             | 69TH FLOOR      | 0.00                | 70                             | 69TH FLOOR      | 0.00                |
| 71                             | 70TH FLOOR      | 0.00                | 71                             | 70TH FLOOR      | 0.00                |
| 72                             | 71TH FLOOR      | 0.00                | 72                             | 71TH FLOOR      | 0.00                |
| 73                             | 72ND FLOOR      | 0.00                | 73                             | 72ND FLOOR      | 0.00                |
| 74                             | 73RD FLOOR      | 0.00                | 74                             | 73RD FLOOR      | 0.00                |
| 75                             | 74TH FLOOR      | 0.00                | 75                             | 74TH FLOOR      | 0.00                |
| 76                             | 75TH FLOOR      | 0.00                | 76                             | 75TH FLOOR      | 0.00                |
| 77                             | 76TH FLOOR      | 0.00                | 77                             | 76TH FLOOR      | 0.00                |
| 78                             | 77TH FLOOR      | 0.00                | 78                             | 77TH FLOOR      | 0.00                |
| 79                             | 78TH FLOOR      | 0.00                | 79                             | 78TH FLOOR      | 0.00                |
| 80                             | 79TH FLOOR      | 0.00                | 80                             | 79TH FLOOR      | 0.00                |
| 81                             | 80TH FLOOR      | 0.00                | 81                             | 80TH FLOOR      | 0.00                |
| 82                             | 81TH FLOOR      | 0.00                | 82                             | 81TH FLOOR      | 0.00                |
| 83                             | 82ND FLOOR      | 0.00                | 83                             | 82ND FLOOR      | 0.00                |
| 84                             | 83RD FLOOR      | 0.00                | 84                             | 83RD FLOOR      | 0.00                |
| 85                             | 84TH FLOOR      | 0.00                | 85                             | 84TH FLOOR      | 0.00                |
| 86                             | 85TH FLOOR      | 0.00                | 86                             | 85TH FLOOR      | 0.00                |
| 87                             | 86TH FLOOR      | 0.00                | 87                             | 86TH FLOOR      | 0.00                |
| 88                             | 87TH FLOOR      | 0.00                | 88                             | 87TH FLOOR      | 0.00                |
| 89                             | 88TH FLOOR      | 0.00                | 89                             | 88TH FLOOR      | 0.00                |
| 90                             | 89TH FLOOR      | 0.00                | 90                             | 89TH FLOOR      | 0.00                |
| 91                             | 90TH FLOOR      | 0.00                | 91                             | 90TH FLOOR      | 0.00                |
| 92                             | 91TH FLOOR      | 0.00                | 92                             | 91TH FLOOR      | 0.00                |
| 93                             | 92ND FLOOR      | 0.00                | 93                             | 92ND FLOOR      | 0.00                |
| 94                             | 93RD FLOOR      | 0.00                | 94                             | 93RD FLOOR      | 0.00                |
| 95                             | 94TH FLOOR      | 0.00                | 95                             | 94TH FLOOR      | 0.00                |
| 96                             | 95TH FLOOR      | 0.00                | 96                             | 95TH FLOOR      | 0.00                |
| 97                             | 96TH FLOOR      | 0.00                | 97                             | 96TH FLOOR      | 0.00                |
| 98                             | 97TH FLOOR      | 0.00                | 98                             | 97TH FLOOR      | 0.00                |
| 99                             | 98TH FLOOR      | 0.00                | 99                             | 98TH FLOOR      | 0.00                |
| 100                            | 99TH FLOOR      | 0.00                | 100                            | 99TH FLOOR      | 0.00                |
| 101                            | 100TH FLOOR     | 0.00                | 101                            | 100TH FLOOR     | 0.00                |
| 102                            | 101TH FLOOR     | 0.00                | 102                            | 101TH FLOOR     | 0.00                |
| 103                            | 102ND FLOOR     | 0.00                | 103                            | 102ND FLOOR     | 0.00                |
| 104                            | 103RD FLOOR     | 0.00                | 104                            | 103RD FLOOR     | 0.00                |
| 105                            | 104TH FLOOR     | 0.00                | 105                            | 104TH FLOOR     | 0.00                |
| 106                            | 105TH FLOOR     | 0.00                | 106                            | 105TH FLOOR     | 0.00                |
| 107                            | 106TH FLOOR     | 0.00                | 107                            | 106TH FLOOR     | 0.00                |
| 108                            | 107TH FLOOR     | 0.00                | 108                            | 107TH FLOOR     | 0.00                |
| 109                            | 108TH FLOOR     | 0.00                | 109                            | 108TH FLOOR     | 0.00                |
| 110                            | 109TH FLOOR     | 0.00                | 110                            | 109TH FLOOR     | 0.00                |
| 111                            | 110TH FLOOR     | 0.00                | 111                            | 110TH FLOOR     | 0.00                |
| 112                            | 111TH FLOOR     | 0.00                | 112                            | 111TH FLOOR     | 0.00                |
| 113                            | 112ND FLOOR     | 0.00                | 113                            | 112ND FLOOR     | 0.00                |
| 114                            | 113RD FLOOR     | 0.00                | 114                            | 113RD FLOOR     | 0.00                |
| 115                            | 114TH FLOOR     | 0.00                | 115                            | 114TH FLOOR     | 0.00                |
| 116                            | 115TH FLOOR     | 0.00                | 116                            | 115TH FLOOR     | 0.00                |
| 117                            | 116TH FLOOR     | 0.00                | 117                            | 116TH FLOOR     | 0.00                |
| 118                            | 117TH FLOOR     | 0.00                | 118                            | 117TH FLOOR     | 0.00                |
| 119                            | 118TH FLOOR     | 0.00                | 119                            | 118TH FLOOR     | 0.00                |
| 120                            | 119TH FLOOR     | 0.00                | 120                            | 119TH FLOOR     | 0.00                |
| 121                            | 120TH FLOOR     | 0.00                | 121                            | 120TH FLOOR     | 0.00                |
| 122                            | 121TH FLOOR     | 0.00                | 122                            | 121TH FLOOR     | 0.00                |
| 123                            | 122ND FLOOR     | 0.00                | 123                            | 122ND FLOOR     | 0.00                |
| 124                            | 123RD FLOOR     | 0.00                | 124                            | 123RD FLOOR     | 0.00                |
| 125                            | 124TH FLOOR     | 0.00                | 125                            | 124TH FLOOR     | 0.00                |
| 126                            | 125TH FLOOR     | 0.00                | 126                            | 125TH FLOOR     | 0.00                |
| 127                            | 126TH FLOOR     | 0.00                | 127                            | 126TH FLOOR     | 0.00                |
| 128                            | 127TH FLOOR     | 0.00                | 128                            | 127TH FLOOR     | 0.00                |
| 129                            | 128TH FLOOR     | 0.00                | 129                            | 128TH FLOOR     | 0.00                |
| 130                            | 129TH FLOOR     | 0.00                | 130                            | 129TH FLOOR     | 0.00                |
| 131                            | 130TH FLOOR     | 0.00                | 131                            | 130TH FLOOR     | 0.00                |
| 132                            | 131TH FLOOR     | 0.00                | 132                            | 131TH FLOOR     | 0.00                |
| 133                            | 132ND FLOOR     | 0.00                | 133                            | 132ND FLOOR     | 0.00                |
| 134                            | 133RD FLOOR     | 0.00                | 134                            | 133RD FLOOR     | 0.00                |
| 135                            | 134TH FLOOR     | 0.00                | 135                            | 134TH FLOOR     | 0.00                |
| 136                            | 135TH FLOOR     | 0.00                | 136                            | 135TH FLOOR     | 0.00                |
| 137                            | 136TH FLOOR     | 0.00                | 137                            | 136TH FLOOR     | 0.00                |
| 138                            | 137TH FLOOR     | 0.00                | 138                            | 137TH FLOOR     | 0.00                |
| 139                            | 138TH FLOOR     | 0.00                | 139                            | 138TH FLOOR     | 0.00                |
| 140                            | 139TH FLOOR     | 0.00                | 140                            | 139TH FLOOR     | 0.00                |
| 141                            | 140TH FLOOR     | 0.00                | 141                            | 140TH FLOOR     | 0.00                |
| 142                            | 141TH FLOOR     | 0.00                | 142                            | 141TH FLOOR     | 0.00                |
| 143                            | 142ND FLOOR     | 0.00                | 143                            | 142ND FLOOR     | 0.00                |
| 144                            | 143RD FLOOR     | 0.00                | 144                            | 143RD FLOOR     | 0.00                |
| 145                            | 144TH FLOOR     | 0.00                | 145                            | 144TH FLOOR     | 0.00                |
| 146                            | 145TH FLOOR     | 0.00                | 146                            | 145TH FLOOR     | 0.00                |
| 147                            | 146TH FLOOR     | 0.00                | 147                            | 146TH FLOOR     | 0.00                |
| 148                            | 147TH FLOOR     | 0.00                | 148                            | 147TH FLOOR     | 0.00                |
| 149                            | 148TH FLOOR     | 0.00                | 149                            | 148TH FLOOR     | 0.00                |
| 150                            | 149TH FLOOR     | 0.00                | 150                            | 149TH FLOOR     | 0.00                |
| 151                            | 150TH FLOOR     | 0.00                | 151                            | 150TH FLOOR     | 0.00                |
| 152                            | 151TH FLOOR     | 0.00                | 152                            | 151TH FLOOR     | 0.00                |
| 153                            | 152ND FLOOR     | 0.00                | 153                            | 152ND FLOOR     | 0.00                |
| 154                            | 153RD FLOOR     | 0.00                | 154                            | 153RD FLOOR     | 0.00                |
| 155                            | 154TH FLOOR     | 0.00                | 155                            | 154TH FLOOR     | 0.00                |
| 156                            | 155TH FLOOR     | 0.00                | 156                            | 155TH FLOOR     | 0.00                |
| 157                            | 156TH FLOOR     | 0.00                | 157                            | 156TH FLOOR     | 0.00                |
| 158                            | 157TH FLOOR     | 0.00                | 158                            | 157TH FLOOR     | 0.00                |
| 159                            | 158TH FLOOR     | 0.00                | 159                            | 158TH FLOOR     | 0.00                |
| 160                            | 159TH FLOOR     | 0.00                | 160                            | 159TH FLOOR     | 0.00                |
| 161                            | 160TH FLOOR     | 0.00                | 161                            | 160TH FLOOR     | 0.00                |
| 162                            | 161TH FLOOR     | 0.00                | 162                            | 161TH FLOOR     | 0.00                |
| 163                            | 162ND FLOOR     | 0.00                | 163                            | 162ND FLOOR     | 0.00                |
| 164                            | 163RD FLOOR     | 0.00                | 164                            | 163RD FLOOR     | 0.00                |
| 165                            | 164TH FLOOR     | 0.00                | 165                            | 164TH FLOOR     | 0.00                |
| 166                            | 165TH FLOOR     | 0.00                | 166                            | 165TH FLOOR     | 0.00                |
| 167                            | 166TH FLOOR     | 0.00                | 167                            | 166TH FLOOR     | 0.00                |
| 168                            | 167TH FLOOR     | 0.00                | 168                            | 167TH FLOOR     | 0.00                |
| 169                            | 168TH FLOOR     | 0.00                | 169                            | 168TH FLOOR     | 0.00                |
| 170                            | 169TH FLOOR     | 0.00                | 170                            | 169TH FLOOR     | 0.00                |
| 171                            | 170TH FLOOR     | 0.00                | 171                            | 170TH FLOOR     | 0.00                |
| 172                            | 171TH FLOOR     | 0.00                | 172                            | 171TH FLOOR     | 0.00                |
| 173                            | 172ND FLOOR     | 0.00                | 173                            | 172ND FLOOR     | 0.00                |
| 174                            | 173RD FLOOR     | 0.00                | 174                            | 173RD FLOOR     | 0.00                |
| 175                            | 174TH FLOOR     | 0.00                | 175                            | 174TH FLOOR     | 0.00                |
| 176                            | 175TH FLOOR     | 0.00                | 176                            | 175TH FLOOR     | 0.00                |
| 177                            | 176TH FLOOR     | 0.00                | 177                            | 176TH FLOOR     | 0.00                |
| 178                            | 177TH FLOOR     | 0.00                | 178                            | 177TH FLOOR     | 0.00                |
| 179                            | 178TH FLOOR     | 0.00                | 179                            | 178TH FLOOR     | 0.00                |
| 180                            | 179TH FLOOR     | 0.00                | 180                            | 179TH FLOOR     | 0.00                |
| 181                            | 180TH FLOOR     | 0.00                | 181                            | 180TH FLOOR     | 0.00                |
| 182                            | 181TH FLOOR     | 0.00                | 182                            | 181TH FLOOR     | 0.00                |
| 183                            | 182ND FLOOR     | 0.00                | 183                            | 182ND FLOOR     | 0.00                |
| 184                            | 183RD FLOOR     | 0.00                | 184                            | 183RD FLOOR     | 0.00                |
| 185                            | 184TH FLOOR     | 0.00                | 185                            | 184TH FLOOR     | 0.00                |
| 186                            | 185TH FLOOR     | 0.00                | 186                            | 185TH FLOOR     | 0.00                |
| 187                            | 186TH FLOOR     | 0.00                | 187                            | 186TH FLOOR     | 0.00                |
| 188                            | 187TH FLOOR     | 0.00                | 188                            | 187TH FLOOR     | 0.00                |
| 189                            | 188TH FLOOR     | 0.00                | 189                            | 188TH FLOOR     | 0.00                |
| 190                            | 189TH FLOOR     | 0.00                | 190                            | 189TH FLOOR     | 0.00                |
| 191                            | 190TH FLOOR     | 0.00                | 191                            | 190TH FLOOR     | 0.00                |
| 192                            | 191TH FLOOR     | 0.00                | 192                            | 191TH FLOOR     | 0.00                |
| 193                            | 192ND FLOOR     | 0.00                | 193                            | 192ND FLOOR     | 0.00                |
| 194                            | 193RD FLOOR     | 0.00                | 194                            | 193RD FLOOR     | 0.00                |
| 195                            | 194TH FLOOR     | 0.00                | 195                            | 194TH FLOOR     | 0.00                |
| 196                            | 195TH FLOOR     | 0.00                | 196                            | 195TH FLOOR     | 0.00                |
| 197                            | 196TH FLOOR     | 0.00                | 197                            | 196TH FLOOR     | 0.00                |
| 198                            | 197TH FLOOR     | 0.00                | 198                            | 197TH FLOOR     | 0.00                |
| 199                            | 198TH FLOOR     | 0.00                | 199                            | 198TH FLOOR     | 0.00                |
| 200                            | 199TH FLOOR     | 0.00                | 200                            | 199TH FLOOR     | 0.00                |
| 201                            | 200TH FLOOR     | 0.00                | 201                            | 200TH FLOOR     | 0.00                |
| 202                            | 201TH FLOOR     | 0.00                | 202                            | 201TH FLOOR     | 0.00                |
| 203                            | 202ND FLOOR     | 0.00                | 203                            | 202ND FLOOR     | 0.00                |
| 204                            | 203RD FLOOR     | 0.00                | 204                            | 203RD FLOOR     | 0.00                |
| 205                            | 204TH FLOOR     | 0.00                | 205                            | 204TH FLOOR     | 0.00                |
| 206                            | 205TH FLOOR     | 0.00                | 206                            | 205TH FLOOR     | 0.00                |
| 207                            | 206TH FLOOR     | 0.00                | 207                            | 206TH FLOOR     | 0.00                |
| 208                            | 207TH FLOOR     | 0.00                | 208                            | 207TH FLOOR     | 0.00                |
| 209                            | 208TH FLOOR     | 0.00                | 209                            | 208TH FLOOR     | 0.00                |
| 210                            | 209TH FLOOR     | 0.00                | 210                            | 209TH FLOOR     | 0.00                |
| 211                            | 210TH FLOOR     | 0.00                | 211                            | 210TH FLOOR     | 0.00                |
| 212                            |                 |                     |                                |                 |                     |

[illegible]

170.R  
CONY.

[illegible]

| PARKING AREA STATEMENT   |               |              |            |
|--------------------------|---------------|--------------|------------|
| FLOOR                    | PARK REQUIRED | NO. OF PLATS | PERM. PARK |
| BELOW 1ST FLR            | 100.0 PLATS   | 0.00         | 0          |
| 1ST FLR                  | 170.0 PLATS   | 170.00       | 170        |
| 2ND FLR                  | 100.0 PLATS   | 50.00        | 50         |
| 3RD FLR                  | 110.0 PLATS   | 240.00       | 240        |
| TOTAL                    |               |              | 460        |
| FOR INSIDE PARKING       |               | 170          |            |
| OUTSIDE PARKING FOR RENT |               |              | 290        |
| TOTAL PARKING PROVIDED   |               |              | 460        |

| TOTAL RENT PARKING PROVIDED |            |          |       |
|-----------------------------|------------|----------|-------|
| FLOOR                       | SMALL CARS | BIG CARS | TOTAL |
| 1ST FLOOR FLOOR             | 0          | 362      | 362   |
| 2ND FLOOR FLOOR             | 80         | 340      | 420   |
| 3RD FLOOR FLOOR             | 0          | 582      | 582   |
| 4TH FLOOR FLOOR             | 0          | 624      | 624   |
| TOTAL                       | 80         | 1748     | 1828  |
| TOTAL PARKING PROVIDED      |            | 1828     | 1828  |

**CRESUMAW**

REQUIRED: SQ. OF PLUMB ROOM  
 34862.12 x 0.20 SQ. MTR  
 PROPOSED 30A PLATS BUB.  
 (CONSIDER COLUMNS OF  
 1000G-S)

10059.48  
 18841.35

**CLUB ROOM**



**ADDITION**

|              |       |   |       |   |     |   |                 |
|--------------|-------|---|-------|---|-----|---|-----------------|
| 1            | 0.50  | x | 25.33 | x | 1   | = | 12.67           |
| 2            | 52.32 | x | 21.81 | x | 0.5 | = | 421.55          |
| 3            | 42.32 | x | 21.81 | x | 0.5 | = | 466.60          |
| 4            | 0.50  | x | 25.33 | x | 1   | = | 38.40           |
| <b>TOTAL</b> |       |   |       |   |     |   | <b>= 959.22</b> |

**DEDUCTION**

|                           |       |   |      |   |         |   |                 |
|---------------------------|-------|---|------|---|---------|---|-----------------|
| x                         | 30.96 | x | 2.00 | x | 1 (2/2) | = | 471.28          |
| <b>TOTAL</b>              |       |   |      |   |         |   | <b>= 471.28</b> |
| <b>AREA FOR CLUBHOUSE</b> |       |   |      |   |         |   | <b>= 887.94</b> |

**LINE AREA DIAGRAM FOR CLUBHOUSE**

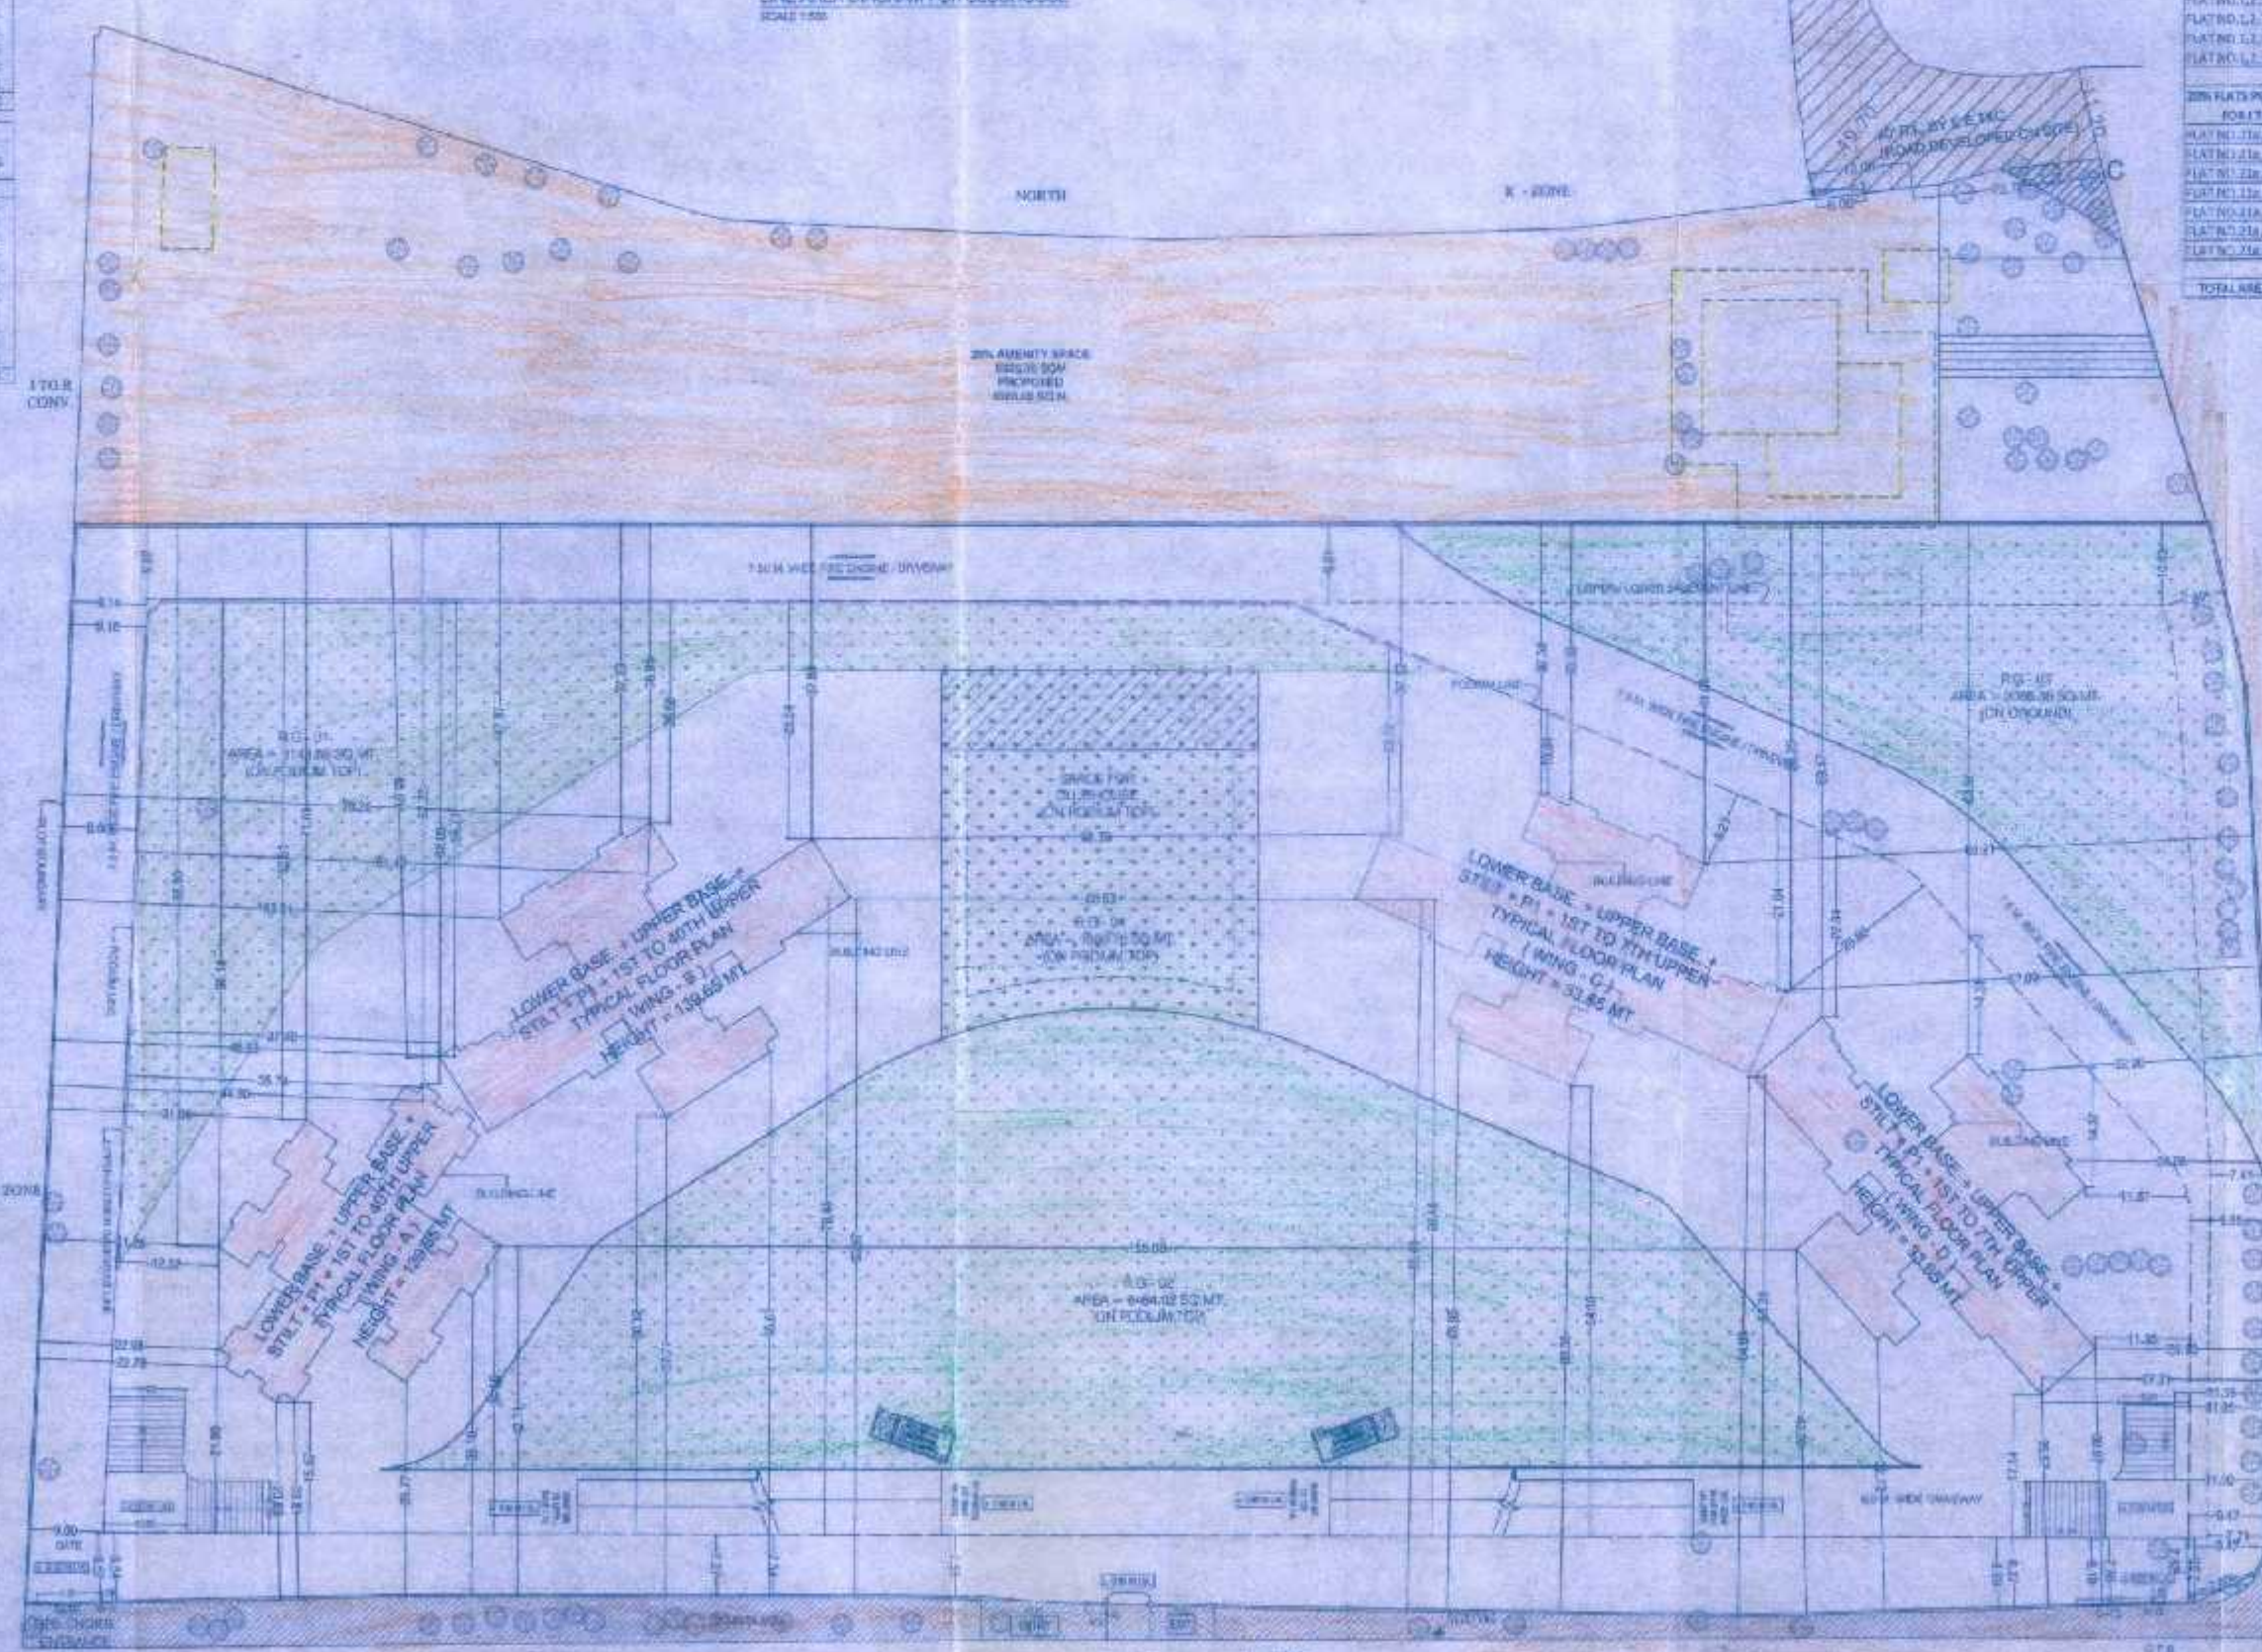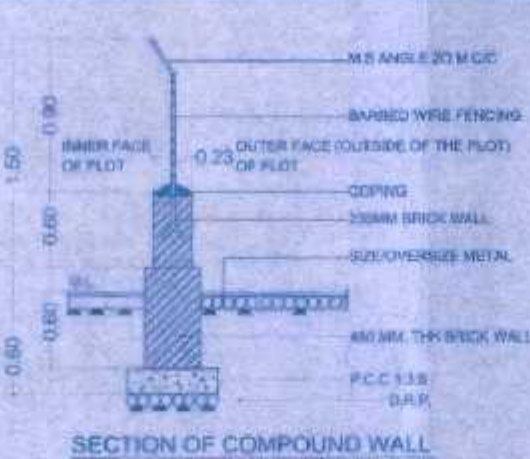

| TAX MAP OF AREA PROPOSED FOR FIVE PLATS |             |                 |         |
|-----------------------------------------|-------------|-----------------|---------|
| PROPOSED DISTRICT                       | WVGO A      | RUA             | SQ. MT. |
| 3-6.7.8                                 | 12TH FLOOR  | 288,320 SQ. MT. |         |
| 3-6.7.8                                 | 13TH FLOOR  | 290,320 SQ. MT. |         |
| 3-6.7.8                                 | 14TH FLOOR  | 290,320 SQ. MT. |         |
| 3-6.7.8                                 | 15TH FLOOR  | 290,320 SQ. MT. |         |
| 3-6.7.8                                 | 16TH FLOOR  | 288,320 SQ. MT. |         |
| 7.9                                     | 16TH FLOOR  | 188,960 SQ. MT. |         |
| 3-6.7.8                                 | 17TH FLOOR  | 290,320 SQ. MT. |         |
| 3-6.7.8                                 | 18TH FLOOR  | 290,320 SQ. MT. |         |
| 3-6.7.8                                 | 19TH FLOOR  | 290,320 SQ. MT. |         |
| 3-6.7.8                                 | 20TH FLOOR  | 290,320 SQ. MT. |         |
| 3-6.7.8                                 | 21ST FLOOR  | 290,320 SQ. MT. |         |
| 3-6.7.8                                 | 22ND FLOOR  | 290,320 SQ. MT. |         |
| 3-6.7.8                                 | 23RD FLOOR  | 290,320 SQ. MT. |         |
| 3-6.7.8                                 | 24TH FLOOR  | 290,320 SQ. MT. |         |
| 3-6.7.8                                 | 25TH FLOOR  | 290,320 SQ. MT. |         |
| 3-6.7.8                                 | 26TH FLOOR  | 290,320 SQ. MT. |         |
| 3-6.7.8                                 | 27TH FLOOR  | 290,320 SQ. MT. |         |
| 3-6.7.8                                 | 28TH FLOOR  | 290,320 SQ. MT. |         |
| 3-6.7.8                                 | 29TH FLOOR  | 290,320 SQ. MT. |         |
| 3-6.7.8                                 | 30TH FLOOR  | 290,320 SQ. MT. |         |
| 3-6.7.8                                 | 31ST FLOOR  | 290,320 SQ. MT. |         |
| 3-6.7.8                                 | 32ND FLOOR  | 290,320 SQ. MT. |         |
| 3-6.7.8                                 | 33RD FLOOR  | 290,320 SQ. MT. |         |
| 3-6.7.8                                 | 34TH FLOOR  | 290,320 SQ. MT. |         |
| 3-6.7.8                                 | 35TH FLOOR  | 290,320 SQ. MT. |         |
| 3-6.7.8                                 | 36TH FLOOR  | 290,320 SQ. MT. |         |
| 3-6.7.8                                 | 37TH FLOOR  | 290,320 SQ. MT. |         |
| 3-6.7.8                                 | 38TH FLOOR  | 290,320 SQ. MT. |         |
| 3-6.7.8                                 | 39TH FLOOR  | 290,320 SQ. MT. |         |
| 3-6.7.8                                 | 40TH FLOOR  | 290,320 SQ. MT. |         |
| 3-6.7.8                                 | 41ST FLOOR  | 290,320 SQ. MT. |         |
| 3-6.7.8                                 | 42ND FLOOR  | 290,320 SQ. MT. |         |
| 3-6.7.8                                 | 43RD FLOOR  | 290,320 SQ. MT. |         |
| 3-6.7.8                                 | 44TH FLOOR  | 290,320 SQ. MT. |         |
| 3-6.7.8                                 | 45TH FLOOR  | 290,320 SQ. MT. |         |
| 3-6.7.8                                 | 46TH FLOOR  | 290,320 SQ. MT. |         |
| 3-6.7.8                                 | 47TH FLOOR  | 290,320 SQ. MT. |         |
| 3-6.7.8                                 | 48TH FLOOR  | 290,320 SQ. MT. |         |
| 3-6.7.8                                 | 49TH FLOOR  | 290,320 SQ. MT. |         |
| 3-6.7.8                                 | 50TH FLOOR  | 290,320 SQ. MT. |         |
| 3-6.7.8                                 | 51ST FLOOR  | 290,320 SQ. MT. |         |
| 3-6.7.8                                 | 52ND FLOOR  | 290,320 SQ. MT. |         |
| 3-6.7.8                                 | 53RD FLOOR  | 290,320 SQ. MT. |         |
| 3-6.7.8                                 | 54TH FLOOR  | 290,320 SQ. MT. |         |
| 3-6.7.8                                 | 55TH FLOOR  | 290,320 SQ. MT. |         |
| 3-6.7.8                                 | 56TH FLOOR  | 290,320 SQ. MT. |         |
| 3-6.7.8                                 | 57TH FLOOR  | 290,320 SQ. MT. |         |
| 3-6.7.8                                 | 58TH FLOOR  | 290,320 SQ. MT. |         |
| 3-6.7.8                                 | 59TH FLOOR  | 290,320 SQ. MT. |         |
| 3-6.7.8                                 | 60TH FLOOR  | 290,320 SQ. MT. |         |
| 3-6.7.8                                 | 61ST FLOOR  | 290,320 SQ. MT. |         |
| 3-6.7.8                                 | 62ND FLOOR  | 290,320 SQ. MT. |         |
| 3-6.7.8                                 | 63RD FLOOR  | 290,320 SQ. MT. |         |
| 3-6.7.8                                 | 64TH FLOOR  | 290,320 SQ. MT. |         |
| 3-6.7.8                                 | 65TH FLOOR  | 290,320 SQ. MT. |         |
| 3-6.7.8                                 | 66TH FLOOR  | 290,320 SQ. MT. |         |
| 3-6.7.8                                 | 67TH FLOOR  | 290,320 SQ. MT. |         |
| 3-6.7.8                                 | 68TH FLOOR  | 290,320 SQ. MT. |         |
| 3-6.7.8                                 | 69TH FLOOR  | 290,320 SQ. MT. |         |
| 3-6.7.8                                 | 70TH FLOOR  | 290,320 SQ. MT. |         |
| 3-6.7.8                                 | 71ST FLOOR  | 290,320 SQ. MT. |         |
| 3-6.7.8                                 | 72ND FLOOR  | 290,320 SQ. MT. |         |
| 3-6.7.8                                 | 73RD FLOOR  | 290,320 SQ. MT. |         |
| 3-6.7.8                                 | 74TH FLOOR  | 290,320 SQ. MT. |         |
| 3-6.7.8                                 | 75TH FLOOR  | 290,320 SQ. MT. |         |
| 3-6.7.8                                 | 76TH FLOOR  | 290,320 SQ. MT. |         |
| 3-6.7.8                                 | 77TH FLOOR  | 290,320 SQ. MT. |         |
| 3-6.7.8                                 | 78TH FLOOR  | 290,320 SQ. MT. |         |
| 3-6.7.8                                 | 79TH FLOOR  | 290,320 SQ. MT. |         |
| 3-6.7.8                                 | 80TH FLOOR  | 290,320 SQ. MT. |         |
| 3-6.7.8                                 | 81ST FLOOR  | 290,320 SQ. MT. |         |
| 3-6.7.8                                 | 82ND FLOOR  | 290,320 SQ. MT. |         |
| 3-6.7.8                                 | 83RD FLOOR  | 290,320 SQ. MT. |         |
| 3-6.7.8                                 | 84TH FLOOR  | 290,320 SQ. MT. |         |
| 3-6.7.8                                 | 85TH FLOOR  | 290,320 SQ. MT. |         |
| 3-6.7.8                                 | 86TH FLOOR  | 290,320 SQ. MT. |         |
| 3-6.7.8                                 | 87TH FLOOR  | 290,320 SQ. MT. |         |
| 3-6.7.8                                 | 88TH FLOOR  | 290,320 SQ. MT. |         |
| 3-6.7.8                                 | 89TH FLOOR  | 290,320 SQ. MT. |         |
| 3-6.7.8                                 | 90TH FLOOR  | 290,320 SQ. MT. |         |
| 3-6.7.8                                 | 91ST FLOOR  | 290,320 SQ. MT. |         |
| 3-6.7.8                                 | 92ND FLOOR  | 290,320 SQ. MT. |         |
| 3-6.7.8                                 | 93RD FLOOR  | 290,320 SQ. MT. |         |
| 3-6.7.8                                 | 94TH FLOOR  | 290,320 SQ. MT. |         |
| 3-6.7.8                                 | 95TH FLOOR  | 290,320 SQ. MT. |         |
| 3-6.7.8                                 | 96TH FLOOR  | 290,320 SQ. MT. |         |
| 3-6.7.8                                 | 97TH FLOOR  | 290,320 SQ. MT. |         |
| 3-6.7.8                                 | 98TH FLOOR  | 290,320 SQ. MT. |         |
| 3-6.7.8                                 | 99TH FLOOR  | 290,320 SQ. MT. |         |
| 3-6.7.8                                 | 100TH FLOOR | 290,320 SQ. MT. |         |
| 3-6.7.8                                 | 101ST FLOOR | 290,320 SQ. MT. |         |
| 3-6.7.8                                 | 102ND FLOOR | 290,320 SQ. MT. |         |
| 3-6.7.8                                 | 103RD FLOOR | 290,320 SQ. MT. |         |
| 3-6.7.8                                 | 104TH FLOOR | 290,320 SQ. MT. |         |
| 3-6.7.8                                 | 105TH FLOOR | 290,320 SQ. MT. |         |
| 3-6.7.8                                 | 121ST FLOOR | 290,320 SQ. MT. |         |
| 3-6.7.8                                 | 122ND FLOOR | 290,320 SQ. MT. |         |
| 3-6.7.8                                 | 123RD FLOOR | 290,320 SQ. MT. |         |
| 3-6.7.8                                 | 124TH FLOOR | 290,320 SQ. MT. |         |
| 3-6.7.8                                 | 125TH FLOOR | 290,320 SQ. MT. |         |
| 3-6.7.8                                 | 126TH FLOOR | 290,320 SQ. MT. |         |
| 3-6.7.8                                 | 127TH FLOOR | 290,320 SQ. MT. |         |
| 3-6.7.8                                 | 128TH FLOOR | 290,320 SQ. MT. |         |
| 3-6.7.8                                 | 129TH FLOOR | 290,320 SQ. MT. |         |
| 3-6.7.8                                 | 130TH FLOOR | 290,320 SQ. MT. |         |
| 3-6.7.8                                 | 131ST FLOOR | 290,320 SQ. MT. |         |
| 3-6.7.8                                 | 132ND FLOOR | 290,320 SQ. MT. |         |
| 3-6.7.8                                 | 133RD FLOOR | 290,320 SQ. MT. |         |
| 3-6.7.8                                 | 134TH FLOOR | 290,320 SQ. MT. |         |
| 3-6.7.8                                 | 135TH FLOOR | 290,320 SQ. MT. |         |
| 3-6.7.8                                 | 136TH FLOOR | 290,320 SQ. MT. |         |
| 3-6.7.8                                 | 137TH FLOOR | 290,320 SQ. MT. |         |
| 3-6.7.8                                 | 138TH FLOOR | 290,320 SQ. MT. |         |
| 3-6.7.8                                 | 139TH FLOOR | 290,320 SQ. MT. |         |
| 3-6.7.8                                 | 140TH FLOOR | 290,320 SQ. MT. |         |
| 3-6.7.8                                 | 141ST FLOOR | 290,320 SQ. MT. |         |
| 3-6.7.8                                 | 142ND FLOOR | 290,320 SQ. MT. |         |
| 3-6.7.8                                 | 143RD FLOOR | 290,320 SQ. MT. |         |
| 3-6.7.8                                 | 144TH FLOOR | 290,320 SQ. MT. |         |
| 3-6.7.8                                 | 145TH FLOOR | 290,320 SQ. MT. |         |
| 3-6.7.8                                 | 146TH FLOOR | 290,320 SQ. MT. |         |
| 3-6.7.8                                 | 147TH FLOOR | 290,320 SQ. MT. |         |
| 3-6.7.8                                 | 148TH FLOOR | 290,320 SQ. MT. |         |
| 3-6.7.8                                 | 149TH FLOOR | 290,320 SQ. MT. |         |
| 3-6.7.8                                 | 150TH FLOOR | 290,320 SQ. MT. |         |
| 3-6.7.8                                 | 151ST FLOOR | 290,320 SQ. MT. |         |
| 3-6.7.8                                 | 152ND FLOOR | 290,320 SQ. MT. |         |
| 3-6.7.8                                 | 153RD FLOOR | 290,320 SQ. MT. |         |
| 3-6.7.8                                 | 154TH FLOOR | 290,320 SQ. MT. |         |
| 3-6.7.8                                 | 155TH FLOOR | 290,320 SQ. MT. |         |
| 3-6.7.8                                 | 156TH FLOOR | 290,320 SQ. MT. |         |
| 3-6.7.8                                 | 157TH FLOOR | 290,320 SQ. MT. |         |
| 3-6.7.8                                 | 158TH FLOOR | 290,320 SQ. MT. |         |
| 3-6.7.8                                 | 159TH FLOOR | 290,320 SQ. MT. |         |
| 3-6.7.8                                 | 160TH FLOOR | 290,320 SQ. MT. |         |
| 3-6.7.8                                 | 161ST FLOOR | 290,320 SQ. MT. |         |
| 3-6.7.8                                 | 162ND FLOOR | 290,320 SQ. MT. |         |
| 3-6.7.8                                 | 163RD FLOOR | 290,320 SQ. MT. |         |
| 3-6.7.8                                 | 164TH FLOOR | 290,320 SQ. MT. |         |
| 3-6.7.8                                 | 165TH FLOOR | 290,320 SQ. MT. |         |
| 3-6.7.8                                 | 166TH FLOOR | 290,320 SQ. MT. |         |
| 3-6.7.8                                 | 167TH FLOOR | 290,320 SQ. MT. |         |
| 3-6.7.8                                 | 168TH FLOOR | 290,320 SQ. MT. |         |
| 3-6.7.8                                 | 169TH FLOOR | 290,320 SQ. MT. |         |
| 3-6.7.8                                 | 170TH FLOOR | 290,320 SQ. MT. |         |
| 3-6.7.8                                 | 171ST FLOOR | 290,320 SQ. MT. |         |
| 3-6.7.8                                 | 172ND FLOOR | 290,320 SQ. MT. |         |
| 3-6.7.8                                 | 173RD FLOOR | 290,320 SQ. MT. |         |
| 3-6.7.8                                 | 174TH FLOOR | 290,320 SQ. MT. |         |
| 3-6.7.8                                 | 175TH FLOOR | 290,320 SQ. MT. |         |
| 3-6.7.8                                 | 176TH FLOOR | 290,320 SQ. MT. |         |
| 3-6.7.8                                 | 177TH FLOOR | 290,320 SQ. MT. |         |
| 3-6.7.8                                 | 178TH FLOOR | 290,320 SQ. MT. |         |
| 3-6.7.8                                 | 179TH FLOOR | 290,320 SQ. MT. |         |
| 3-6.7.8                                 | 180TH FLOOR | 290,320 SQ. MT. |         |
| 3-6.7.8                                 | 181ST FLOOR | 290,320 SQ. MT. |         |
| 3-6.7.8                                 | 182ND FLOOR | 290,320 SQ. MT. |         |
| 3-6.7.8                                 | 183RD FLOOR | 290,320 SQ. MT. |         |
| 3-6.7.8                                 | 184TH FLOOR | 290,320 SQ. MT. |         |
| 3-6.7.8                                 | 185TH FLOOR | 290,320 SQ. MT. |         |
| 3-6.7.8                                 | 186TH FLOOR | 290,320 SQ. MT. |         |
| 3-6.7.8                                 | 187TH FLOOR | 290,320 SQ. MT. |         |
| 3-6.7.8                                 | 188TH FLOOR | 290,320 SQ. MT. |         |
| 3-6.7.8                                 | 189TH FLOOR | 290,320 SQ. MT. |         |
| 3-6.7.8                                 | 190TH FLOOR | 290,320 SQ. MT. |         |
| 3-6.7.8                                 | 191ST FLOOR | 290,320 SQ. MT. |         |
| 3-6.7.8                                 | 192ND FLOOR | 290,320 SQ. MT. |         |
| 3-6.7.8                                 | 193RD FLOOR | 290,320 SQ. MT. |         |
| 3-6.7.8                                 | 194TH FLOOR | 290,320 SQ. MT. |         |
| 3-6.7.8                                 | 195TH FLOOR | 290,320 SQ. MT. |         |
| 3-6.7.8                                 | 196TH FLOOR | 290,320 SQ. MT. |         |
| 3-6.7.8                                 | 197TH FLOOR | 290,320 SQ. MT. |         |
| 3-6.7.8                                 | 198TH FLOOR | 290,320 SQ. MT. |         |
| 3-6.7.8                                 | 199TH FLOOR | 290,320 SQ. MT. |         |
| 3-6.7.8                                 | 200TH FLOOR | 290,320 SQ. MT. |         |
| 3-6.7.8                                 | 201ST FLOOR | 290,320 SQ. MT. |         |
| 3-6.7.8                                 | 202ND FLOOR | 290,320 SQ. MT. |         |
| 3-6.7.8                                 | 203RD FLOOR | 290,320 SQ. MT. |         |
| 3-6.7.8                                 | 204TH FLOOR | 290,320 SQ. MT. |         |
| 3-6.7.8                                 | 205TH FLOOR | 290,320 SQ. MT. |         |
| 3-6.7.8                                 | 206TH FLOOR | 290,320 SQ. MT. |         |
| 3-6.7.8                                 | 207TH FLOOR | 290,320 SQ. MT. |         |
| 3-6.7.8                                 | 208TH FLOOR | 290,320 SQ. MT. |         |
| 3-6.7.8                                 | 209TH FLOOR | 290,320 SQ. MT. |         |
| 3-6.7.8                                 | 210TH FLOOR | 290,320 SQ. MT. |         |
| 3-6.7.8                                 | 211ST FLOOR | 290,320 SQ. MT. |         |
| 3-6.7.8                                 | 212ND FLOOR | 290,320 SQ. MT. |         |
| 3-6.7.8                                 | 213RD FLOOR | 290,320 SQ. MT. |         |
| 3-6.7.8                                 | 214TH FLOOR | 290,320 SQ. MT. |         |
| 3-6.7.8                                 | 215TH FLOOR | 290,320 SQ. MT. |         |
| 3-6.7.8                                 | 216TH FLOOR | 290,320 SQ. MT. |         |
| 3-6.7.8                                 | 217TH FLOOR | 290,320 SQ. MT. |         |
| 3-6.7.8                                 | 218TH FLOOR | 290,320 SQ. MT. |         |
| 3-6.7.8                                 | 219TH FLOOR | 290,320 SQ. MT. |         |
| 3-6.7.8                                 | 220TH FLOOR | 290,320 SQ. MT. |         |
| 3-6.7.8                                 | 221ST FLOOR | 290,320 SQ. MT. |         |
| 3-6.7.8                                 | 222ND FLOOR | 290,320 SQ. MT. |         |
| 3-6.7.8                                 | 223RD FLOOR | 290,320 SQ. MT. |         |
| 3-6.7.8                                 | 224TH FLOOR | 290,320 SQ. MT. |         |
| 3-6.7.8                                 | 225TH FLOOR | 290,320 SQ. MT. |         |
| 3-6.7.8                                 | 226TH FLOOR | 290,320 SQ. MT. |         |
| 3-6.7.8                                 | 227TH FLOOR | 290,320 SQ. MT. |         |
| 3-6.7.8                                 | 228TH FLOOR | 290,320 SQ. MT. |         |
| 3-6.7.8                                 | 229TH FLOOR | 290,320 SQ. MT. |         |
| 3-6.7.8                                 | 230TH FLOOR | 290,320 SQ. MT. |         |
| 3-6.7.8                                 | 231ST FLOOR | 290,320 SQ. MT. |         |
| 3-6.7.8                                 | 232ND FLOOR | 290,320 SQ. MT. |         |
| 3-6.7.8                                 | 233RD FLOOR | 290,320 SQ. MT. |         |
| 3-6.7.8                                 | 234TH FLOOR | 290,320 SQ. MT. |         |
| 3-6.7.8                                 | 235TH FLOOR | 290,320 SQ. MT. |         |
| 3-6.7.8                                 | 236TH FLOOR | 290,320 SQ. MT. |         |
| 3-6.7.8                                 | 237TH FLOOR | 290,320 SQ. MT. |         |
| 3-6.7.8                                 | 238TH FLOOR | 290,320 SQ. MT. |         |
| 3-6.7.8                                 | 239TH FLOOR | 290,320 SQ. MT. |         |
| 3-6.7.8                                 | 240TH FLOOR | 290,320 SQ. MT. |         |
| 3-6.7.8                                 | 241ST FLOOR | 290,320 SQ. MT. |         |
| 3-6.7.8                                 | 242ND FLOOR | 290,320 SQ. MT. |         |
| 3-6.7.8                                 | 243RD FLOOR | 290,320 SQ. MT. |         |
| 3-6.7.8                                 | 244TH FLOOR | 290,320 SQ. MT. |         |
| 3-6.7.8                                 | 245TH FLOOR | 290,320 SQ. MT. |         |
| 3-6.7.8                                 | 246TH FLOOR | 290,320 SQ. MT. |         |
| 3-6.7.8                                 | 247TH FLOOR | 290,320 SQ. MT. |         |
| 3-6.7.8                                 | 248TH FLOOR | 290,320 SQ. MT. |         |
| 3-6.7.8                                 | 249TH FLOOR | 290,320 SQ. MT. |         |
| 3-6.7.8                                 | 250TH FLOOR | 290,320 SQ. MT. |         |
| 3-6.7.8                                 | 251ST FLOOR | 290,320 SQ. MT. |         |
| 3-6.7.8                                 | 252ND FLOOR | 290,320 SQ. MT. |         |
| 3-6.7.8                                 | 253RD FLOOR | 290,320 SQ. MT. |         |
| 3-6.7.8                                 | 254TH FLOOR | 290,320 SQ. MT. |         |
| 3-6.7.8                                 | 255TH FLOOR | 290,320 SQ. MT. |         |
| 3-6.7.8                                 | 256TH FLOOR | 290,320 SQ. MT. |         |
| 3-6.7.8                                 | 257TH FLOOR | 290,320 SQ. MT. |         |
| 3-6.7.8                                 | 258TH FLOOR | 290,320 SQ. MT. |         |
| 3-6.7.8                                 | 259TH FLOOR | 290,320 SQ. MT. |         |
| 3-6.7.8                                 | 260TH FLOOR | 290,320 SQ. MT. |         |
| 3-6.7.8                                 | 261ST FLOOR | 290,320 SQ. MT. |         |
| 3-6.7.8                                 | 262ND FLOOR | 290,320 SQ. MT. |         |
| 3-6.7.8                                 | 263RD FLOOR | 290,320 SQ. MT. |         |
| 3-6.7.8                                 | 264TH FLOOR | 290,320 SQ. MT. |         |
| 3-6.7.8                                 | 265TH FLOOR | 290,320 SQ. MT. |         |
| 3-6.7.8                                 | 266TH FLOOR | 290,320 SQ. MT. |         |
| 3-6.7.8                                 | 267TH FLOOR | 290,320 SQ. MT. |         |
| 3-6.7.8                                 | 268TH FLOOR | 290,320 SQ. MT. |         |
| 3-6.7.8                                 | 269TH FLOOR | 290,320 SQ. MT. |         |
| 3-6.7.8                                 | 270TH FLOOR | 290,320 SQ. MT. |         |
| 3-6.7.8                                 | 271ST FLOOR | 290,320 SQ. MT. |         |
| 3-6.7.8                                 | 272ND FLOOR | 290,320 SQ. MT. |         |
| 3-6.7.8                                 | 273RD FLOOR | 290,320 SQ. MT. |         |
| 3-6.7.8                                 | 274TH FLOOR | 290,320 SQ. MT. |         |
| 3-6.7.8                                 | 275TH FLOOR | 290,320 SQ. MT. |         |
| 3-6.7.8                                 | 276TH FLOOR | 290,320 SQ. MT. |         |
| 3-6.7.8                                 | 277TH FLOOR | 290,320 SQ. MT. |         |
| 3-6.7.8                                 | 278TH FLOOR | 290,320 SQ. MT. |         |
| 3-6.7.8                                 | 279TH FLOOR | 290,320 SQ. MT. |         |
| 3-6.7.8                                 | 280TH FLOOR | 290,320 SQ. MT. |         |

| PROFORMA - A                                           |   | 01/19                                                     |
|--------------------------------------------------------|---|-----------------------------------------------------------|
| <b>A. AREA STATEMENT</b>                               |   | <b>PLAN AS PER DCR<br/>AMENDMENT AFTER<br/>06.03.2012</b> |
| 1                                                      | AREA OF PLOT                                                                                            | 4390.00                                                   |
| 2                                                      | DEDUCTION FOR                                                                                           |                                                           |
| 3                                                      | ROAD ACQUISITION AREA (SPT BACK AREA)                                                                   | 1205.00                                                   |
| 4                                                      | PROPOSED ROAD                                                                                           | 0.00                                                      |
| 5                                                      | WATER RESERVATION (SUB PLOT)                                                                            | 0.00                                                      |
| 6                                                      | 20% AMENITY SPACES AS PER DCR 35(5)(I) (UP PLOT - B)                                                    | 892.00                                                    |
| 7                                                      | OTHER                                                                                                   | 0.00                                                      |
| 8                                                      | BALANCE AREA OF PLOT (1 - 6) (SUB PLOT A)                                                               | 2586.00                                                   |
| 9                                                      | DEDUCTION FOR 10% RECREATIONAL GREEN SPACE (10% AMENITY SPACE - IF DEDUCTED FROM PLOT NO.)              | 258.60                                                    |
| 10                                                     | NET AREA OF PLOT (3 - 9)                                                                                | 321.24                                                    |
| 11                                                     | F.S.I. PERMISSIBLE                                                                                      | 1.50                                                      |
| 12                                                     | ADDITIONS FOR F.S.I.                                                                                    |                                                           |
| 13                                                     | 50% FOR SPT, ROAD / SPT - BACK                                                                          | 1205.00                                                   |
| 14                                                     | 40% AS PER DCR 32                                                                                       | 1173.40                                                   |
| 15                                                     | 21.50% OF PL AREA AS PER DCR 31(4)                                                                      | 0.00                                                      |
| 16                                                     | ALL OTHERS (DR, RESERVATIONS)                                                                           | 965.24                                                    |
| 17                                                     | TOTAL AREA (7 + 13 + 14 + 16)                                                                           | 5449.23                                                   |
| 18                                                     | F.S.I. PERMISSIBLE                                                                                      | 1.00                                                      |
| 19                                                     | F.S.I. CREDIT AVAILABLE BY DEVELOPMENT RIGHTS<br>(DEDUCTED TO - 8% OF THE BALANCE AREA VIDE<br>ABOVE.)  | 0.00                                                      |
| 20                                                     | SLURRY 25%                                                                                              |                                                           |
| 21                                                     | PERMISSIBLE FLOOR AREA (17X0.9)                                                                         | 5449.23                                                   |
| 22                                                     | EXISTING FLOOR AREA                                                                                     |                                                           |
| 23                                                     | PROPOSED BUILT UP AREA                                                                                  | 5449.23                                                   |
| 24                                                     | EXCESS BAL. AREA TAKEN INTO F.S.I.                                                                      |                                                           |
| 25                                                     | PURELY RESIDENTIAL BUILT UP AREA                                                                        | 5449.23                                                   |
| 26                                                     | REMAINING NON-RESIDENTIAL BUILT UP AREA                                                                 |                                                           |
| 27                                                     | TOTAL BUILT UP AREA PROPOSED (18+23+26)<br>OED APPROVED PLAN NO. PROPOS TO 04-01-2012                   | 5449.23                                                   |
| 28                                                     | F.S.I. CONSUMED ON NET HOLDING = 145                                                                    | 1.53                                                      |
| <b>B. DETAILS OF F.S.I. AVAILABLE AS PER DCR 35(4)</b> |   |                                                           |
| 1                                                      | PURPOSE: BUILT UP AREA COMPONENT PROPOSED VIDE<br>DCR 35(4) FOR PURELY RESIDENTIAL - GR (1.1A X 0.25)   | N.A.                                                      |
| 2                                                      | PURPOSE: BUILT UP AREA COMPONENT PROPOSED VIDE<br>DCR 35 (4) FOR PURELY NON-RESIDENTIAL - OR (1.4X0.25) | N.A.                                                      |
| 3                                                      | TOTAL FUNDIBLE BUILT UP AREA VIDE DCR 35(4) - (B1+B2)                                                   | N.A.                                                      |
| 4                                                      | TOTAL GROSS BUILT UP AREA PROPOSED (14+19)                                                              | N.A.                                                      |
| <b>C. TENEMENT STATEMENT</b>                           |   |                                                           |
| 1                                                      | PROPOSED AREA                                                                                           | 5449.23                                                   |
| 2                                                      | LESS DEDUCTION OF NON-RESIDENTIAL AREA (SHOP, ETC)                                                      | 0.00                                                      |
| 3                                                      | AREA AVAILABLE FOR TENEMENTS (4)                                                                        | 5449.23                                                   |
| 4                                                      | TENEMENTS PERMISSIBLE (AREA X 450/HECTARE)                                                              | 2451.92                                                   |
| 5                                                      | TENEMENTS PROPOSED                                                                                      | 565                                                       |
| 6                                                      | TENEMENTS EXISTING                                                                                      | 565                                                       |
| 7                                                      | TOTAL TENEMENTS ON THE PLOT                                                                             | 565                                                       |
| <b>D. PARKING STATEMENT</b>                            |   |                                                           |
| 1                                                      | PARKING REQUIRED BY REGULATIONS ENCL. VISITORS                                                          | 861                                                       |
| 2                                                      | NO. OF PARKING SPACES PROPOSED                                                                          | 1846                                                      |
| 3                                                      | TOTAL PARKING REQUIRED                                                                                  | N.A.                                                      |

|   |   |
|---|---|
| <b>CONTENTS OF SHEET</b>   |   |
| BLOCK PLAN, LOCATION PLAN, BUILT-UP AREA SUMMARY, PARKING STATEMENT   |   |
| <b>STAMP AND DATE OF APPROVAL OF PLAN</b>   |   |
| <p>THIS CANCELS APPROVAL<br/>OF THE PREVIOUS PLANS<br/>SANCTIONED UNDER NOS<br/>CH/ A-4308/WS/APPAR<br/>DATE <u>9/9/14</u></p>   | <p>CH/ A-4308/ BS/ WS/ AR<br/><b>APPROVED SUBJECT TO THE CONDITION<br/>MENTIONED IN THE ACCOMPANYING OFFER<br/>LETTER (1/91)</b></p> <p><i>Abraham</i><br/><u>20-9-16</u><br/>EXECUTIVE ENGINEER, P.W.D. PROPOSAL<br/>CIVIL &amp; E.<br/>BRIHAN MUMBAI STATE NAGAR PALIKA</p> |
| <b>STAMP AND DATE OF RECEIPT OF PLAN</b>   |   |
| <p><i>Pradeep</i><br/><u>20-9-16</u><br/>R.E.B.P. (1/15)</p>   | <p><u>12.0 SEP 2016</u></p>   |
| <b>PROFORMA-B</b>   |   |
| <b>CERTIFICATION OF AREA</b><br>CERTIFIED THAT THE PLOT UNDER REFERENCED SANCTIONED SURVEY SHOWING<br>SURVEYING AGENT TO ASSESS THE CURRENT USE OF THE AREA MENTIONED<br>IN THE PROPERTY CARD. THE SAID SURVEY WAS CONDUCTED ON THE BASIS<br>OF THE BOUNDARIES OF THE PROPERTY SHOWN BY THE CHORDS. THE SAID AREA AS<br>SURVEYED NOW WOULD CARRY TO 4440.30 SQ.MTRS.<br>(PLOT FIVE THIRTY NINE AND SEVENTY FORTY SEVEN METERS) |   |
| (SIGNATURE OF LICENSED SURVEYOR (S.S.))   |   |
| <b>S.M.C. FILE NO.</b>   | <b>DESCRIPTION OF PROPOSAL &amp; PROPERTY</b>   |
| <b>CONVEYANCE</b>   | PROPOSED RESIDENTIAL BUILDING PLOT BEARING U.T.S.<br>NO. 12 OF THE VILLAGE - ARKALI AT ARKALI ROAD,<br>KARNATAK RASTRIYANAGAR   |
| <b>EST. NO.</b>   | <b>ESTD. YR.</b>   |
| <b>NO.</b>   | <b>REMARKS</b>   |
| <b>DATE</b>   | <b>SCALE</b>   |
| <b>DESCRIPTION</b>   | <b>DISCUSSION</b>   |
| <b>DRAWN BY:</b>   |   |
| <b>CHECKED BY:</b>   |   |
| <b>NORTH</b>   | <b>NAME OF THE OWNER</b>   |
|   | M/S UNITED WHITE METAL LTD.<br>NEW WHITE, COCHIN ROAD,<br>MILE 43.500, KARNATAK RASTRIYANAGAR   |
| (SIGNATURE OF THE OWNER)   |   |
| <b>NAME AND ADDRESS OF DESIGN ARCHITECT</b>   |   |
|   |   |
| <b>NAME, ADDRESS AND SIGNATURE OF LICENSED SURVEYOR (S.S.)</b>   |   |
|   |   |
| B-106, Natraj Building,<br>Midland Georgetown Link Road<br>Midland City, Mumbai - 400 004   |   |