


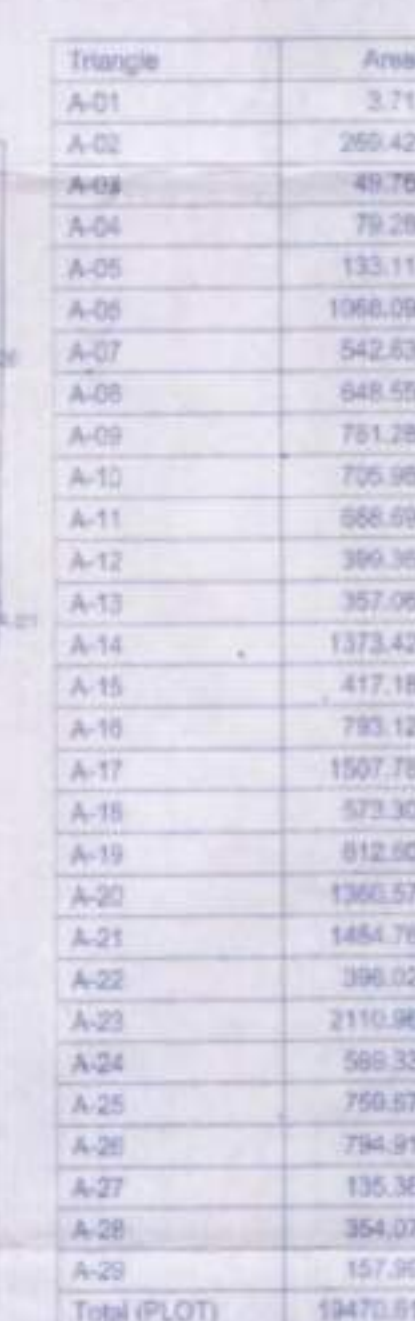

REFUGEE AREA STATEMENT		
BUILDING NAME	REQ	PROP
A - TYPE	251.52	307.22
B - TYPE	256.42	206.30
C - TYPE	253.42	307.20

PARKING CALCULATION									
TYPE	CARPET AREA /FSI (M2)	TNMTS (NOS)		CAR (NOS)		SCOOTER (NOS.)		CYCLE (NOS.)	
		UNIT	PROP.	BY RULE	REQD	BY RULE	REQD	BY RULE	REQD
Residential	0-80	2	332	1	166	4	654	4	654
Residential	80-150	1	0	1	0	2	0	2	0
Residential	>150	1	0	2	0	2	0	2	0
Commercial	79.64	100	1	2	2	6	6	2	2
TOTAL REQD (NOS.)					168		670		666
TOTAL REQD AREA					2100.00		2010.00		932.40
TOTAL PROP AREA							6911.14		

REQUIRED CAR = 105.00
PROVIDED CAR = 105.00

Poly	Area
Coverage	107.62

E) TRANSPORT VEHICLES PARKING	
(a) TOTAL NO. OF TRANSPORT VEHICLES PARKING PROVIDED	0
(b) TOTAL NO. OF LOADING / UNLOADING PARKING PROVIDED	0
CONSTRUCTION AREA	36935.72

CERTIFIED THAT THE PLOT UNDER REFERENCE WAS SURVEYED BY ME ON _____ AND
THE DIMENSION OF SIDES, ETC. OF PLOT STATED ON PLAN AREA AS MEASURED ON SITE AND
THE AREA SO WORKED OUT TALLIES WITH THE AREA STATED IN DOCUMENT OF OWNERSHIP /
T.P. SCHEME RECORD / LAND RECORD DEPT. / CITY SURVEYED RECORDS.


LEGEND
PLOT BOUNDARY SHOWN BLACK

PROPOSED WORK SHOWN IN RED
ORANGE LINE SHOWN RED DOTTED
WATERLINE SHOWN BLACK DOTTED
EXISTING TO BE RETAINED HATCHED
DEMOLITION SHOWN HATCHED YELLOW

DESCRIPTION OF PROPOSAL
PROPOSED RESIDENTIAL SCHEME

SR.NO- 130/1A/1,131/2,129/1,129/2,130/1B,130/1A1,
130/1A2,130/1A3,130/1A4,130/1A5,128/5,128/4A,128/4B
CTS.NO-4008(P),4009(P),4010(P),4019(P),4025(P)
A-7-B-A-4A-72N, CTS2016CTE, 2016CTE

OWNER / P.O.H.	
----------------	--

  Architect	Architecture and Interior Design Department	
--	---	--

sāṅkalp
designers

2501 Peachtree Lane, apt. 1000, Atlanta, GA 30309
404-525-1100, Fax: 404-525-1101, 404-525-1102

AR. SHILPESH AGRAWAL		Tel/Fax: +91 22 2580 336	
CA/2001/28447.		www.arshilpesh.com e-mail: arshilpesh@gmail.com	
10:45 AM	Date	Days	Chk'd
1:00	20/02/2020	17/02/21	SCA