


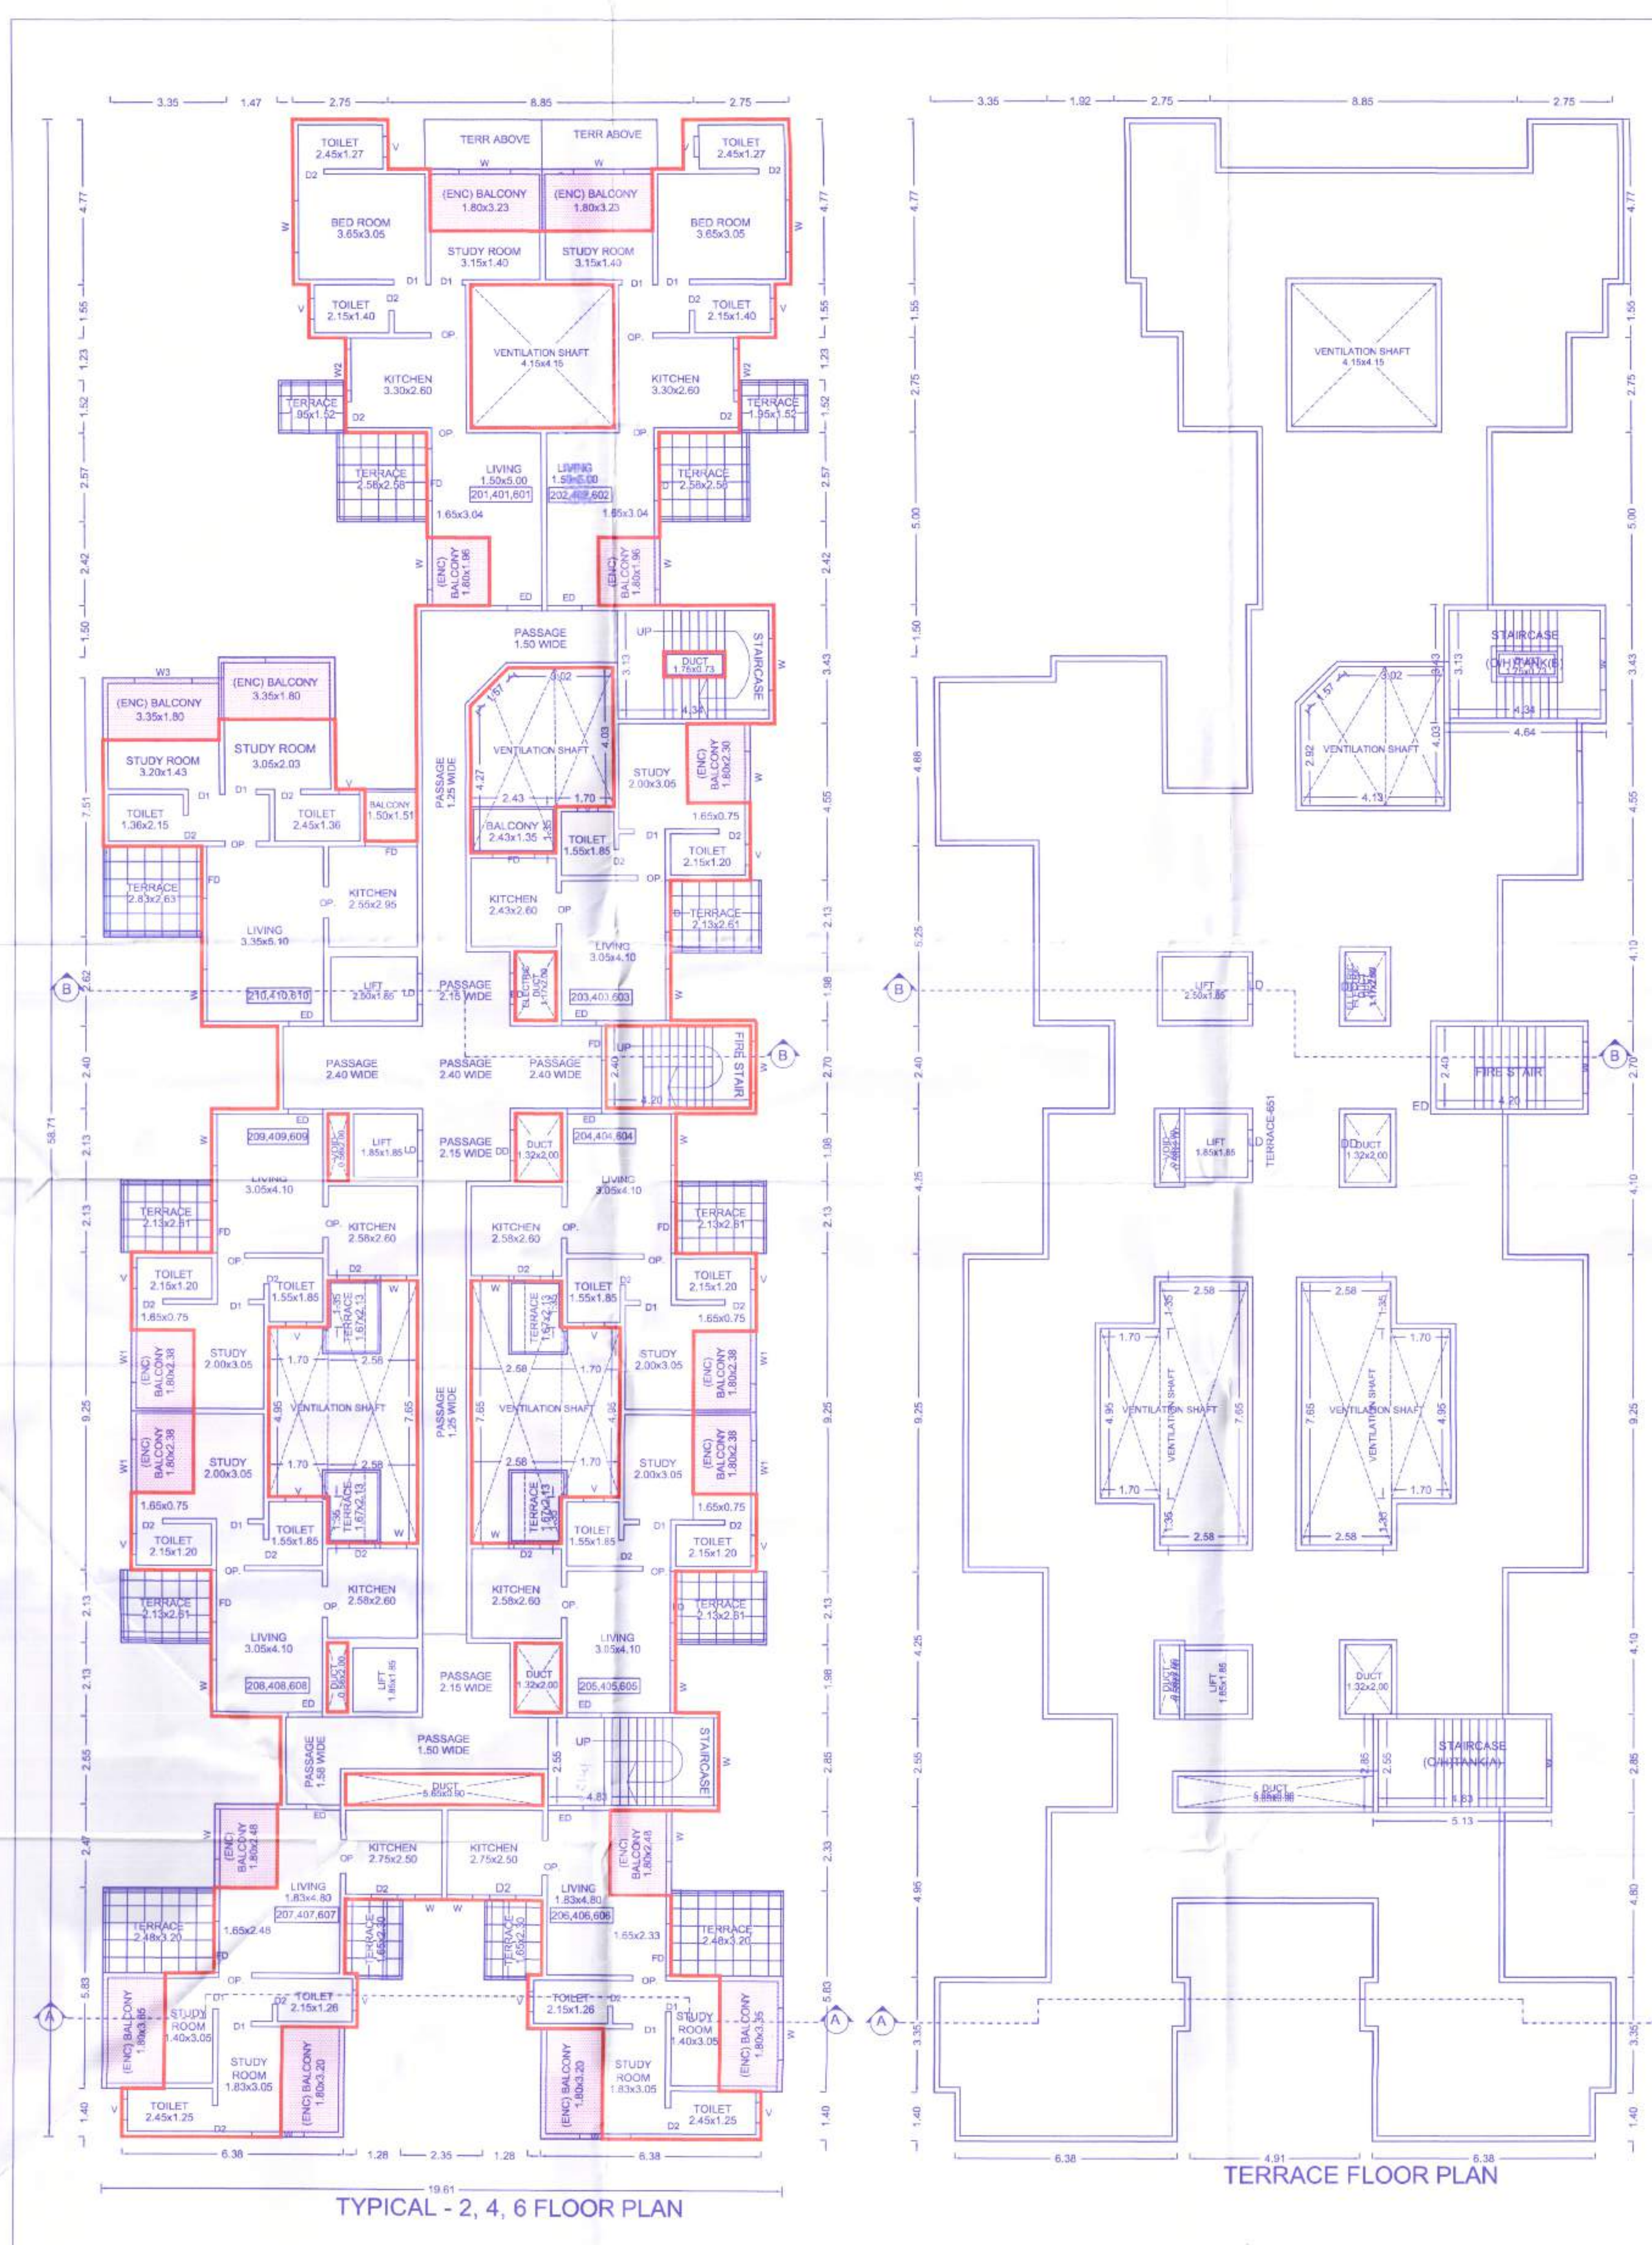

Polygon	Area	VS3	28.15
A-Block	1169.18	VS4	17.22
01	24.17	V1	2.35
02	144.48	V2	1.16
03	138.95	V3	2.95
04	109.38	V4	5.09
05	49.38	V5	1.16
L1	3.42	V6	2.65
L2	4.63	V7	1.28
L3	3.42	S1	10.06
VS1	16.04	B1	3.28
VS2	28.15	Total	572.08

H. OWNER'S / DEVELOPER NAME AND SIGNATURE :-

M/S. ADITYA ENTERPRISES TROUGHT (P.A.H.)
 MAHESHWARI GROUP TROUGHT IT'S PARTNER'S
 MR. SUJIT V. PATIL, MR. SAJID G. BAGWAN

I. PROJECT :- RESIDENTIAL

VILLAGE :- RAVET, TAL. HAVELI, DIST. PUNE

S.No. :- 9711A/AV/PL, C.T. S.No. :-

H.No. :-

Discrepancy :- REGULAR TRACK

ARCON

ARCHITECT'S SIGN.

SCALE **BRIND.** **DRAWN BY** **CHECKED BY**

INVESTED NO. **DATE** **11.05.2018**

KEY NO. **SHEET NO.** **03/03**