
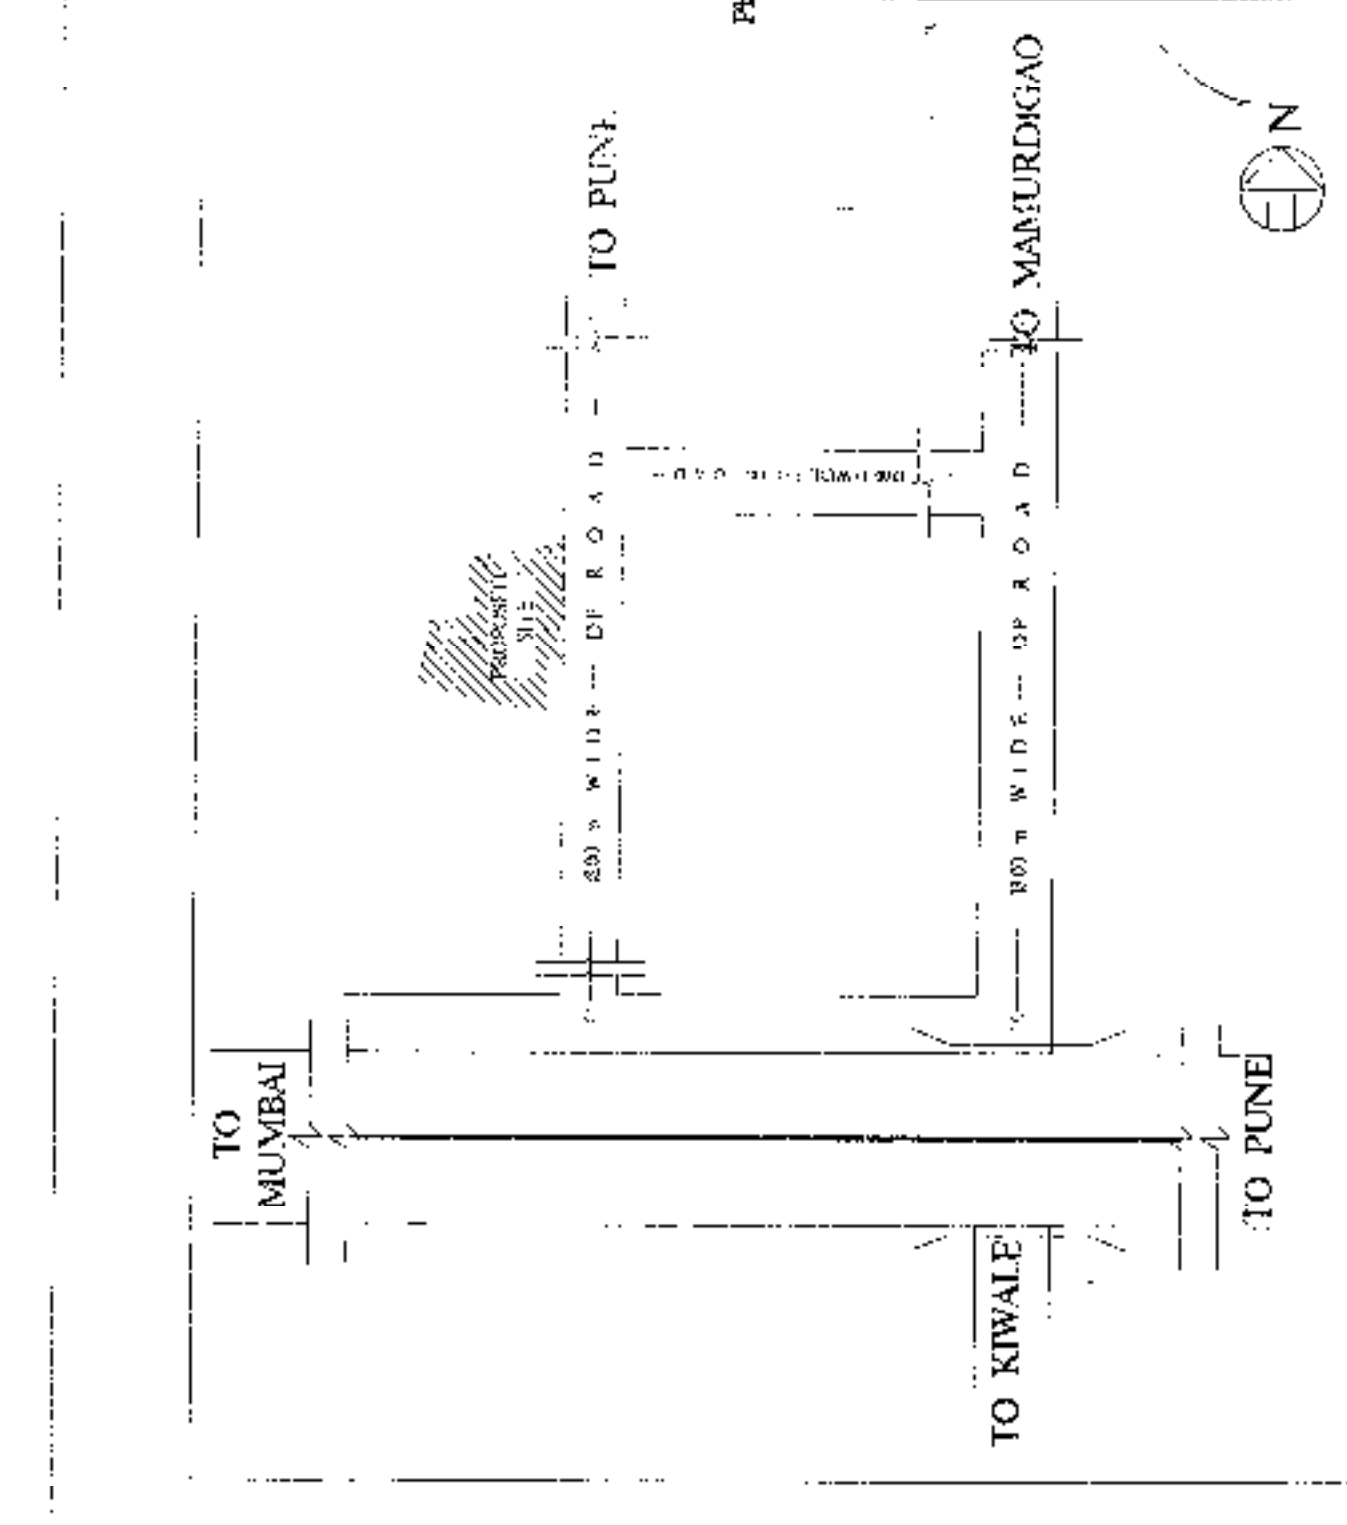
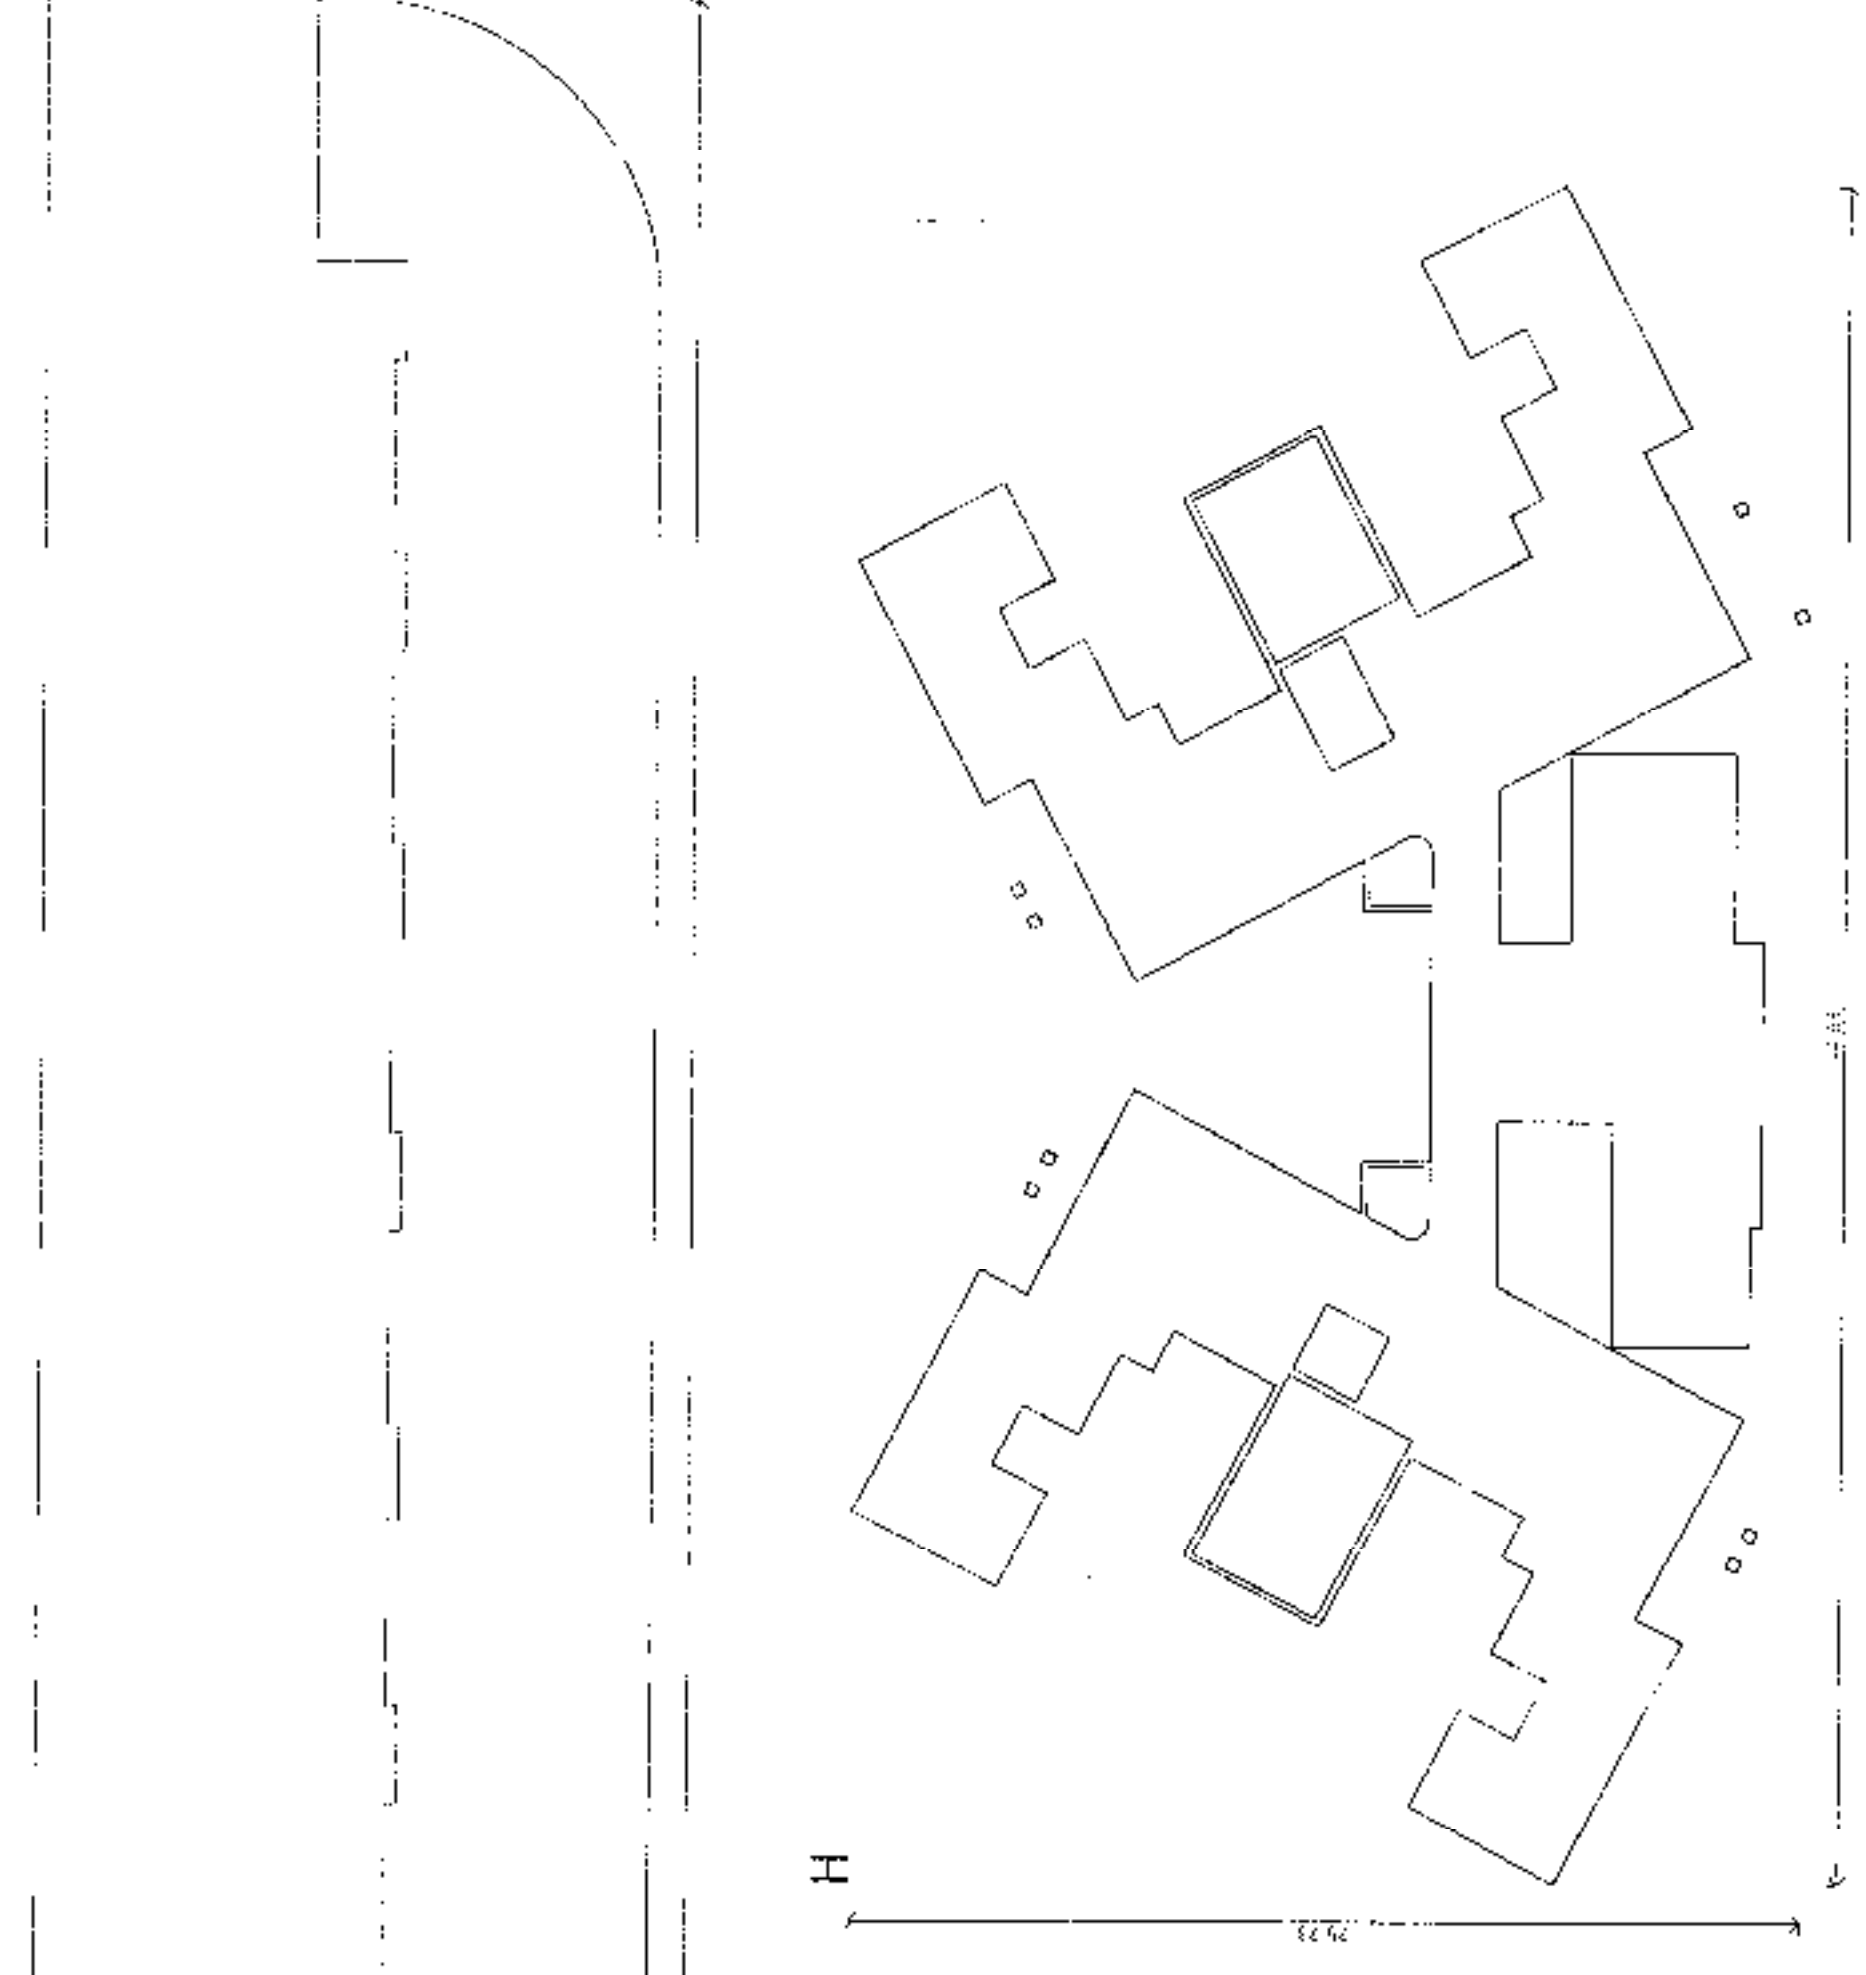


COVERAGE DETAILS			

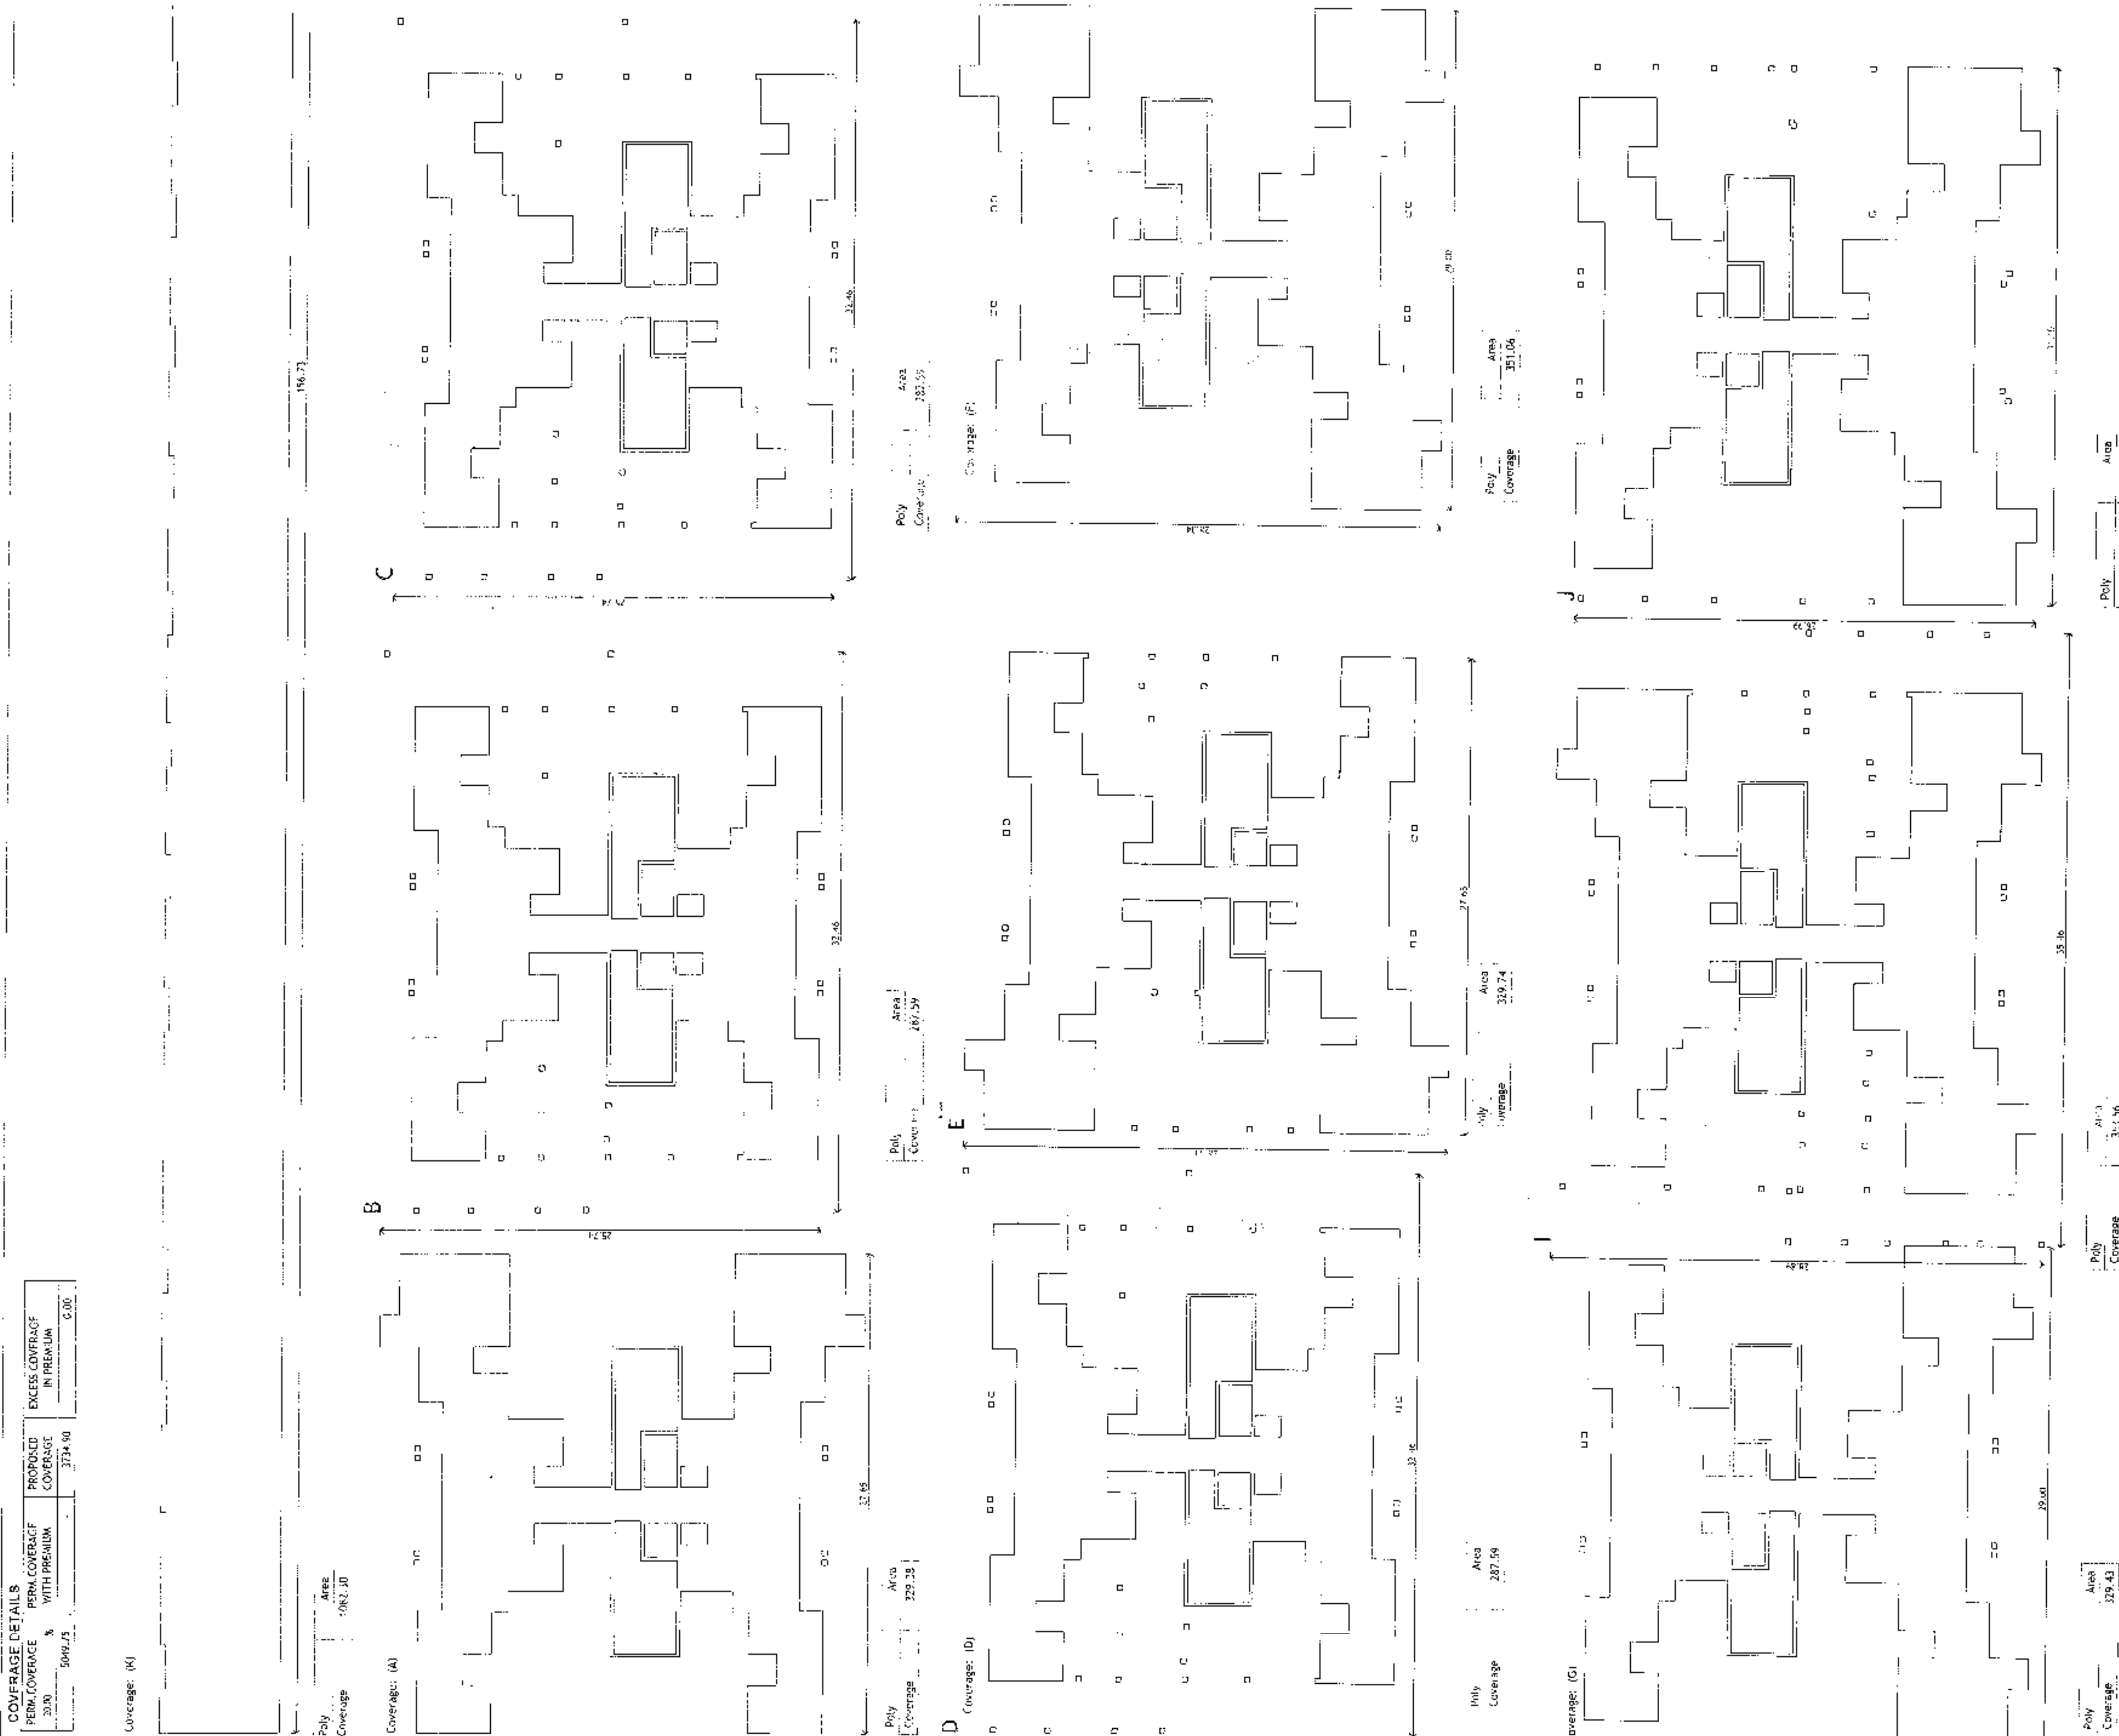

LOCATION PLAN

STAMP OF APPROVAL
 01/38





Triangulation (Scale - 1:500)

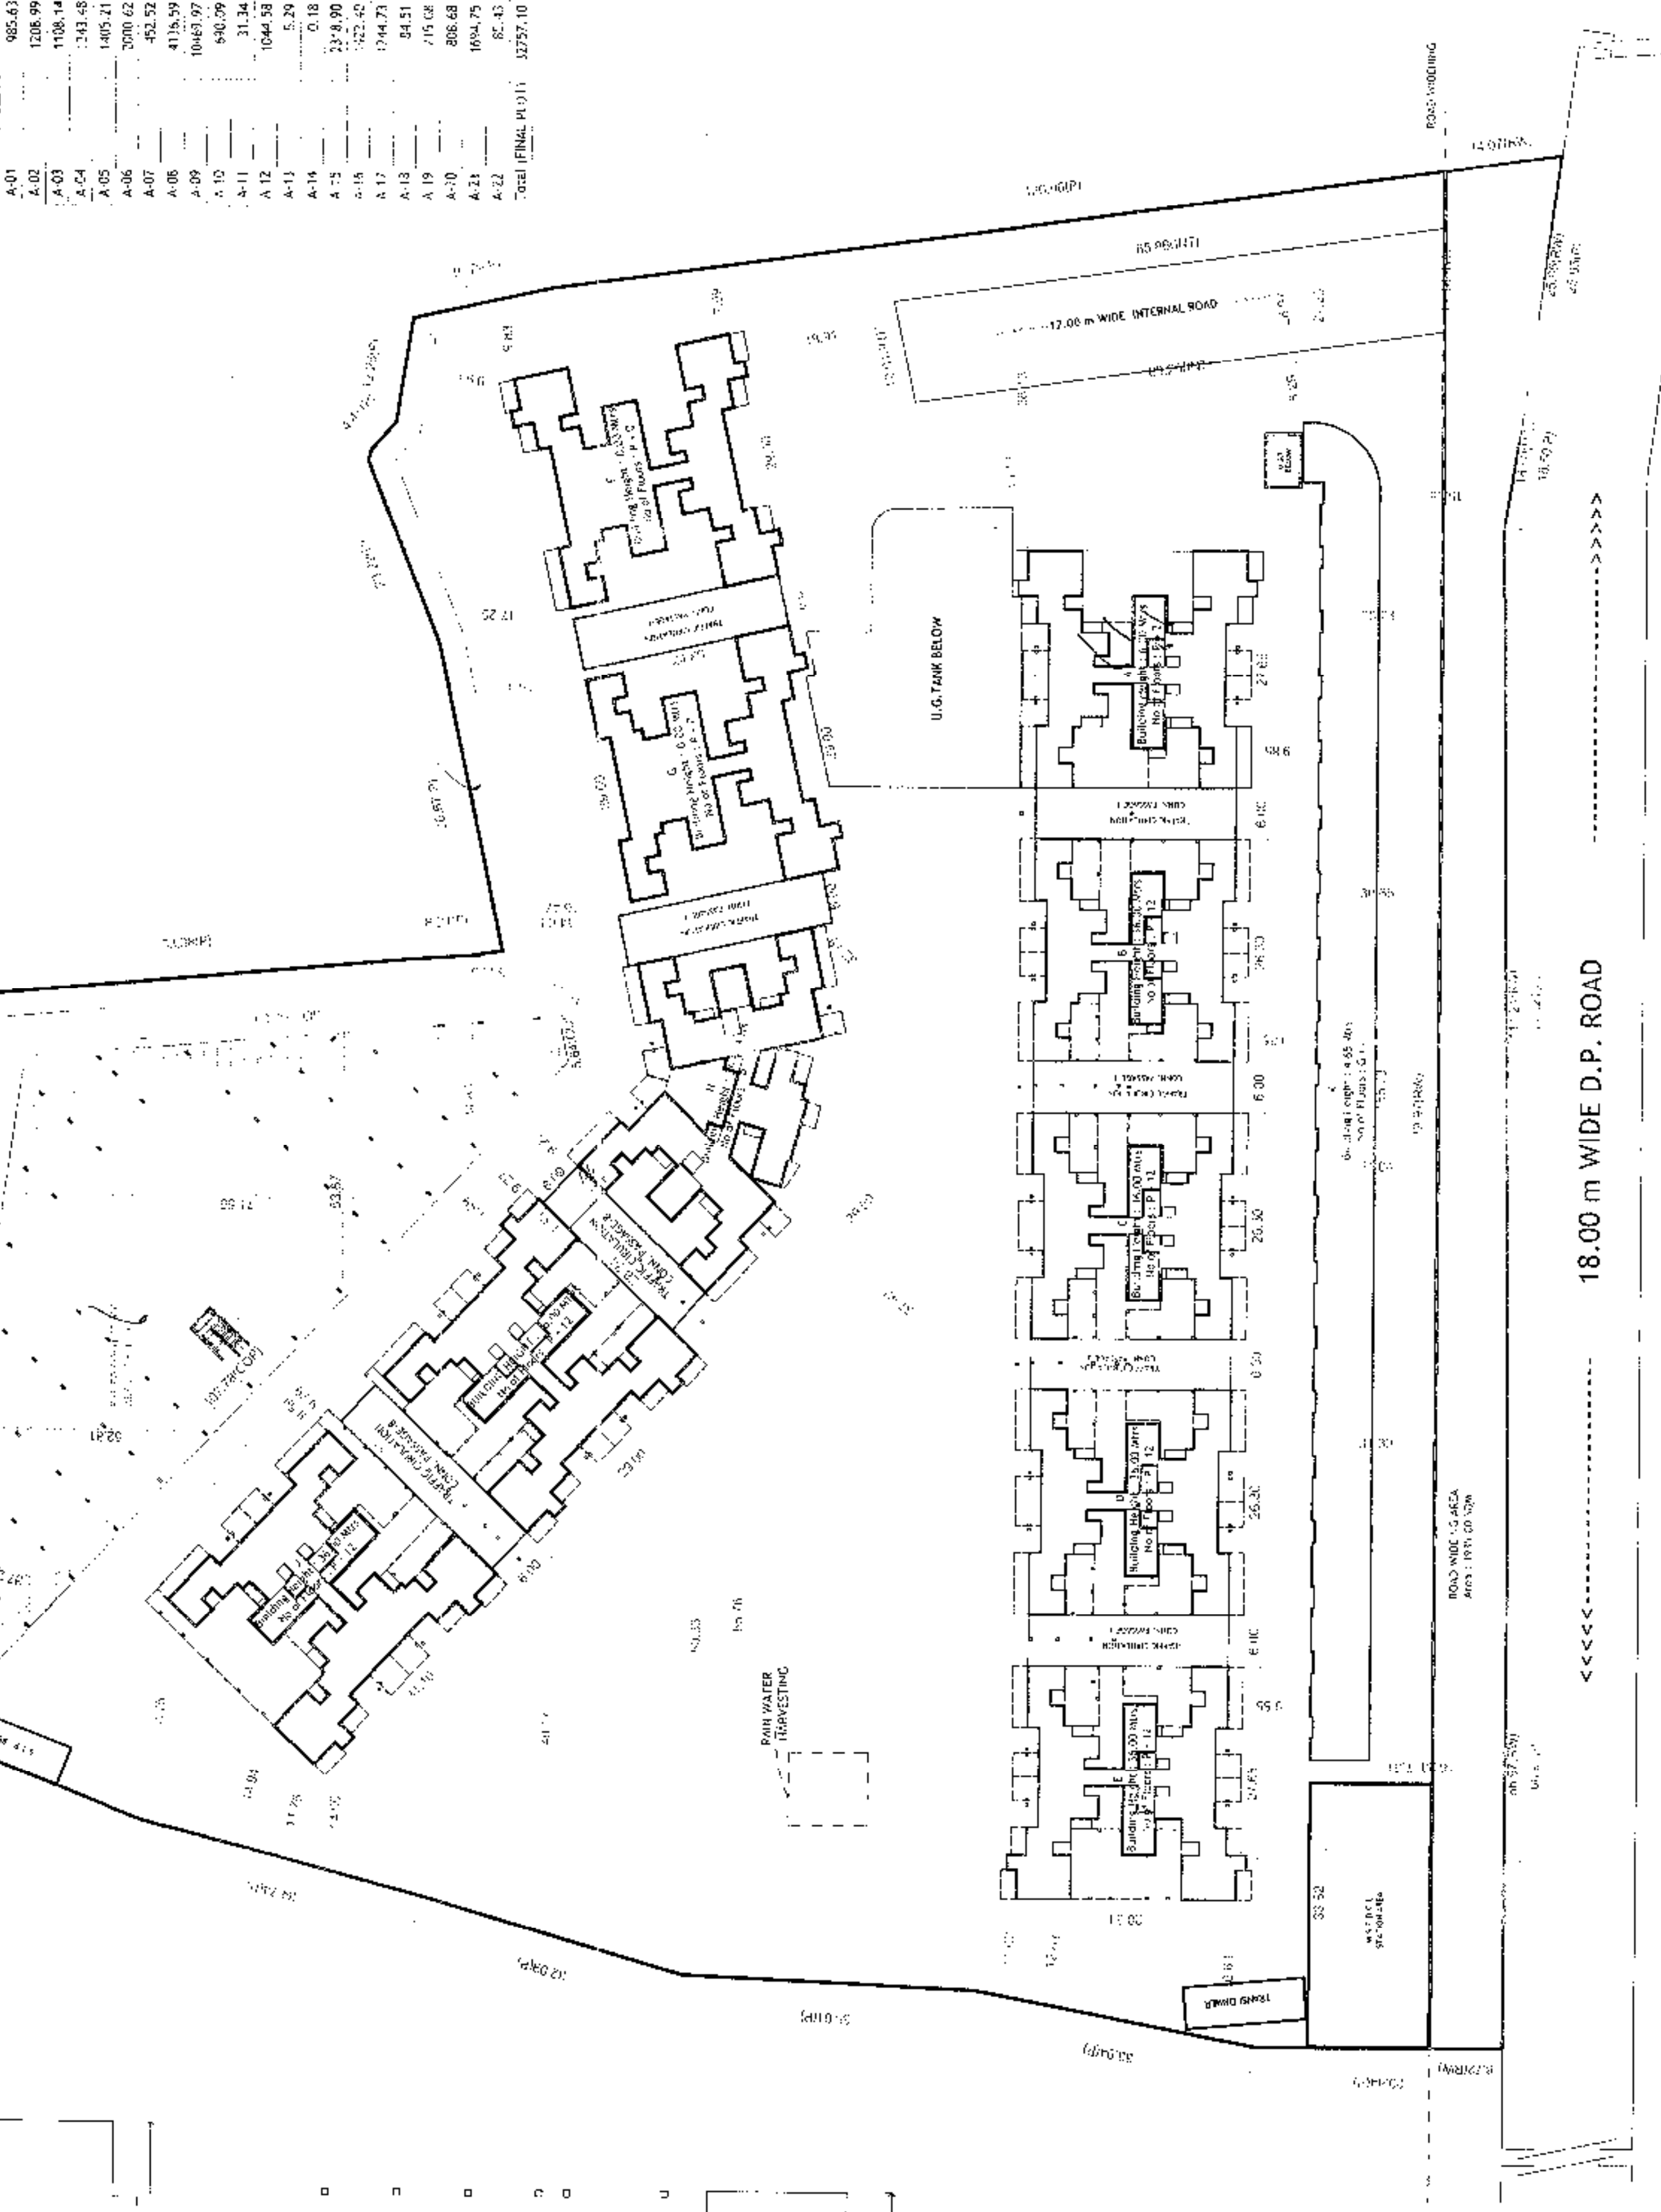

LAYOUT PLAN (Scale - 1:500)

This is a system generated drawing as per the soft copy submitted by the architect. Please Engineer