


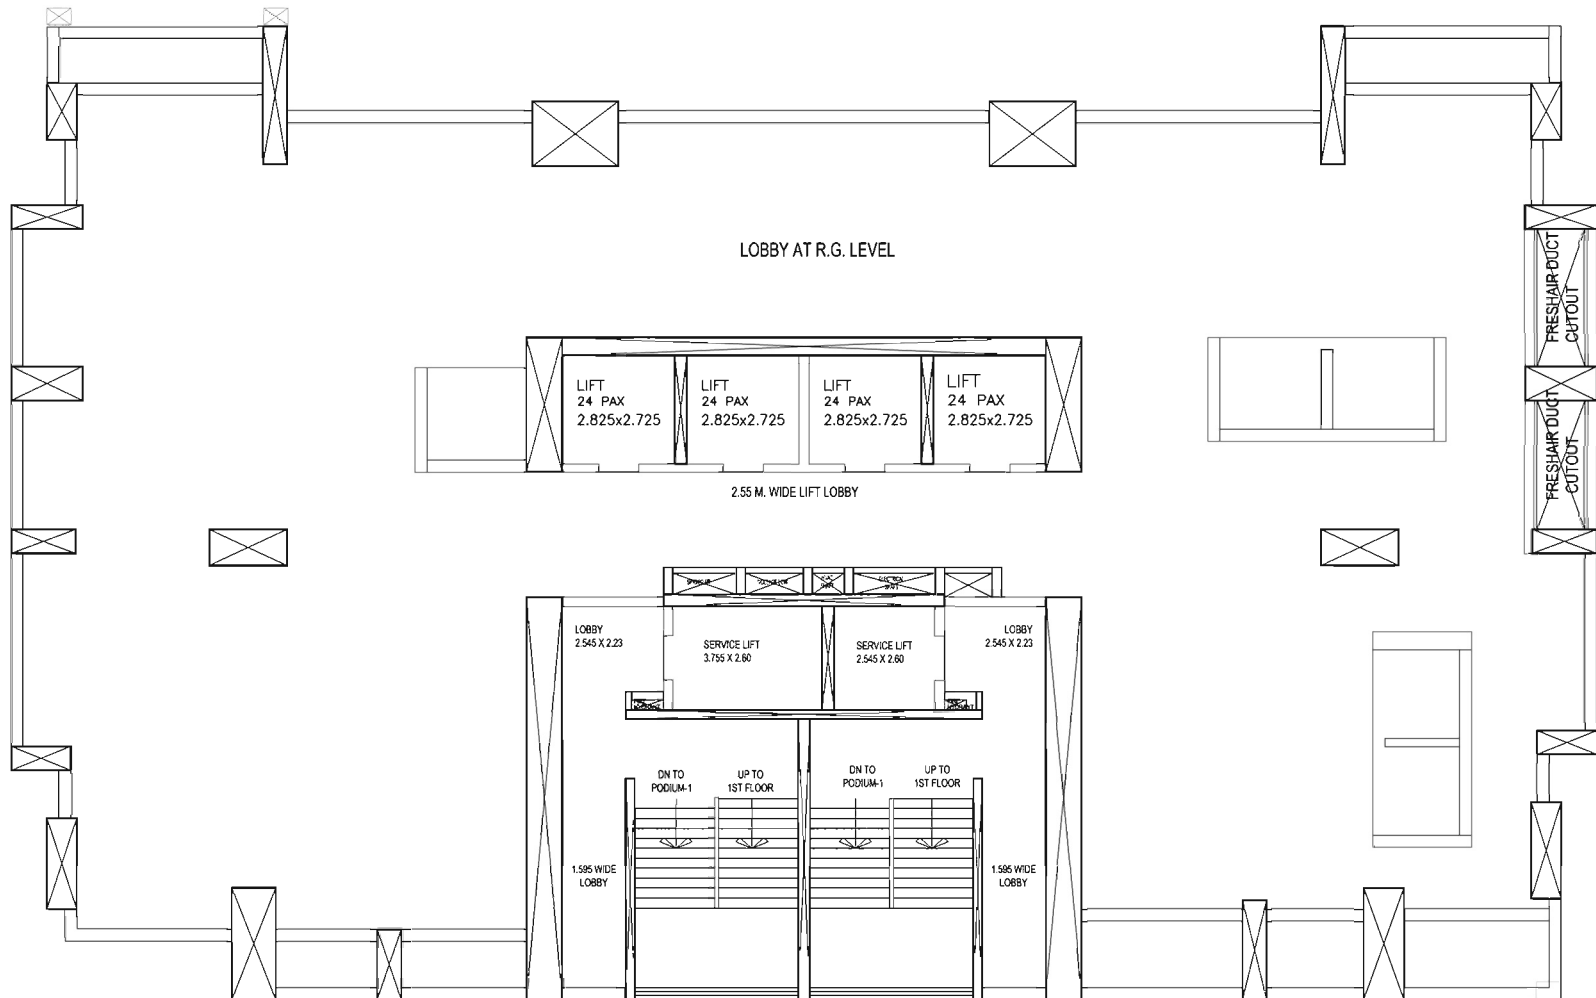

R.G. LEVEL PLAN