

Date:- 31/07/2020

To,
Gujarat Rera Authority,
Gandhinagar.

Sub:- Land Area Clarification

Project Name:- Aster Phase 1

Promoter Name:- PR/AHMEDABAD/AHMEDABAD CITY/AHMEDABAD TPO/200715/009266

Rera Ack No:- Adani Estate Management Private Limited

Respected Sir,

As per your technical query (TP Remarks Point No.2) for land area clarification we have consider our common amenities portion in first phase so as per our total block of phase 1(C,D,I,J,K,L,M) & Common Amenities (Club House) land area is 12424 sq mtr and layout plan is attached here with of phase 1 blocks & common amenities area.

So please consider our land area and please process our file ahead.

Regards,



Authorized Signatory





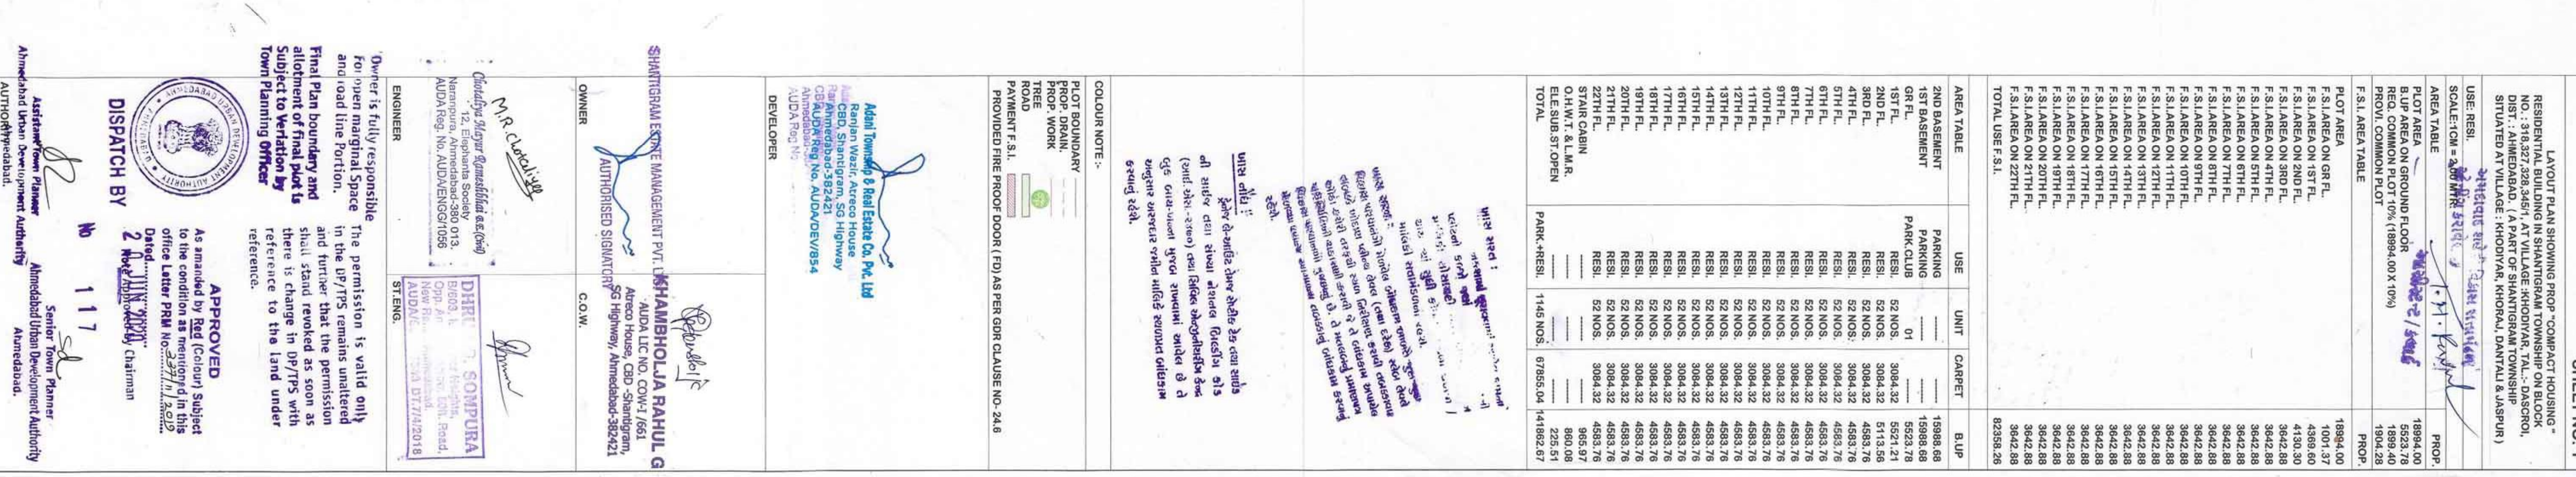9.00 MT. WIDE ROAD LENGTH		ENTRY TO LAST BLOCK ROAD	
1	75.67 MT.	1	75.67 MT.
2	86.79 MT.	3	77.64 MT.
3	77.64 MT.	6	139.16 MT.
4	37.68 MT.		
5	24.50 MT.	TOTAL	292.47 MT.
6	139.16 MT.		
TOTAL	441.24 MT.		



LAYOUT PLAN SHOWING PROP "COMPACT HOUSING "RESIDENTIAL BUILDING IN SHANTIGRAM TOWNSHIP ON BLOCK NO.318,327,328,345/1, AT VILLAGE :KHODIYAR, TAL.:- DASCROI, DIST.:- AHMEDABAD. (A PART OF SHANTIGRAM TOWNSHIP SITUATED AT VILLAGE : KHODIYAR, KHORAJ, DANTALI & JASPUR)

AREA TABLE		IN SQ. FT'S		(CLUB HOUSE)	
AREA TYPE	FLOOR	USE	UNIT	F.L. AREA	F.U.P. AREA
SCALE: 1/32" CM = 1.00 MT	GR FL.	CLUB HOUSE	01	550.00	667.03
	1st FL.	---	---	610.00	729.72
	2nd FL.	---	---	390.00	467.42
	TERRA.	---	---	0.00	0.00
	TOTAL	---	01	1550.00	1904.17
					2452.59


SCHEDULE OF OPENING			VENTILATION
DOOR	WINDOW		
1.60 X 2.10	W = 0.90 X 1.20		V = 0.60 X 0.60
0.90 X 2.10	WT = 0.75 X 1.20		
1.60 X 2.10			
D1 = 0.92 X 2.10			
D2 = 0.75 X 2.10			
COLOUR NOTES.			
RCC STAR DETAIL			
1.60 MT WIDTH	PROP. WORK		
0.90 MT TRASE			
0.17 MT RISAR	PROP. WORK		

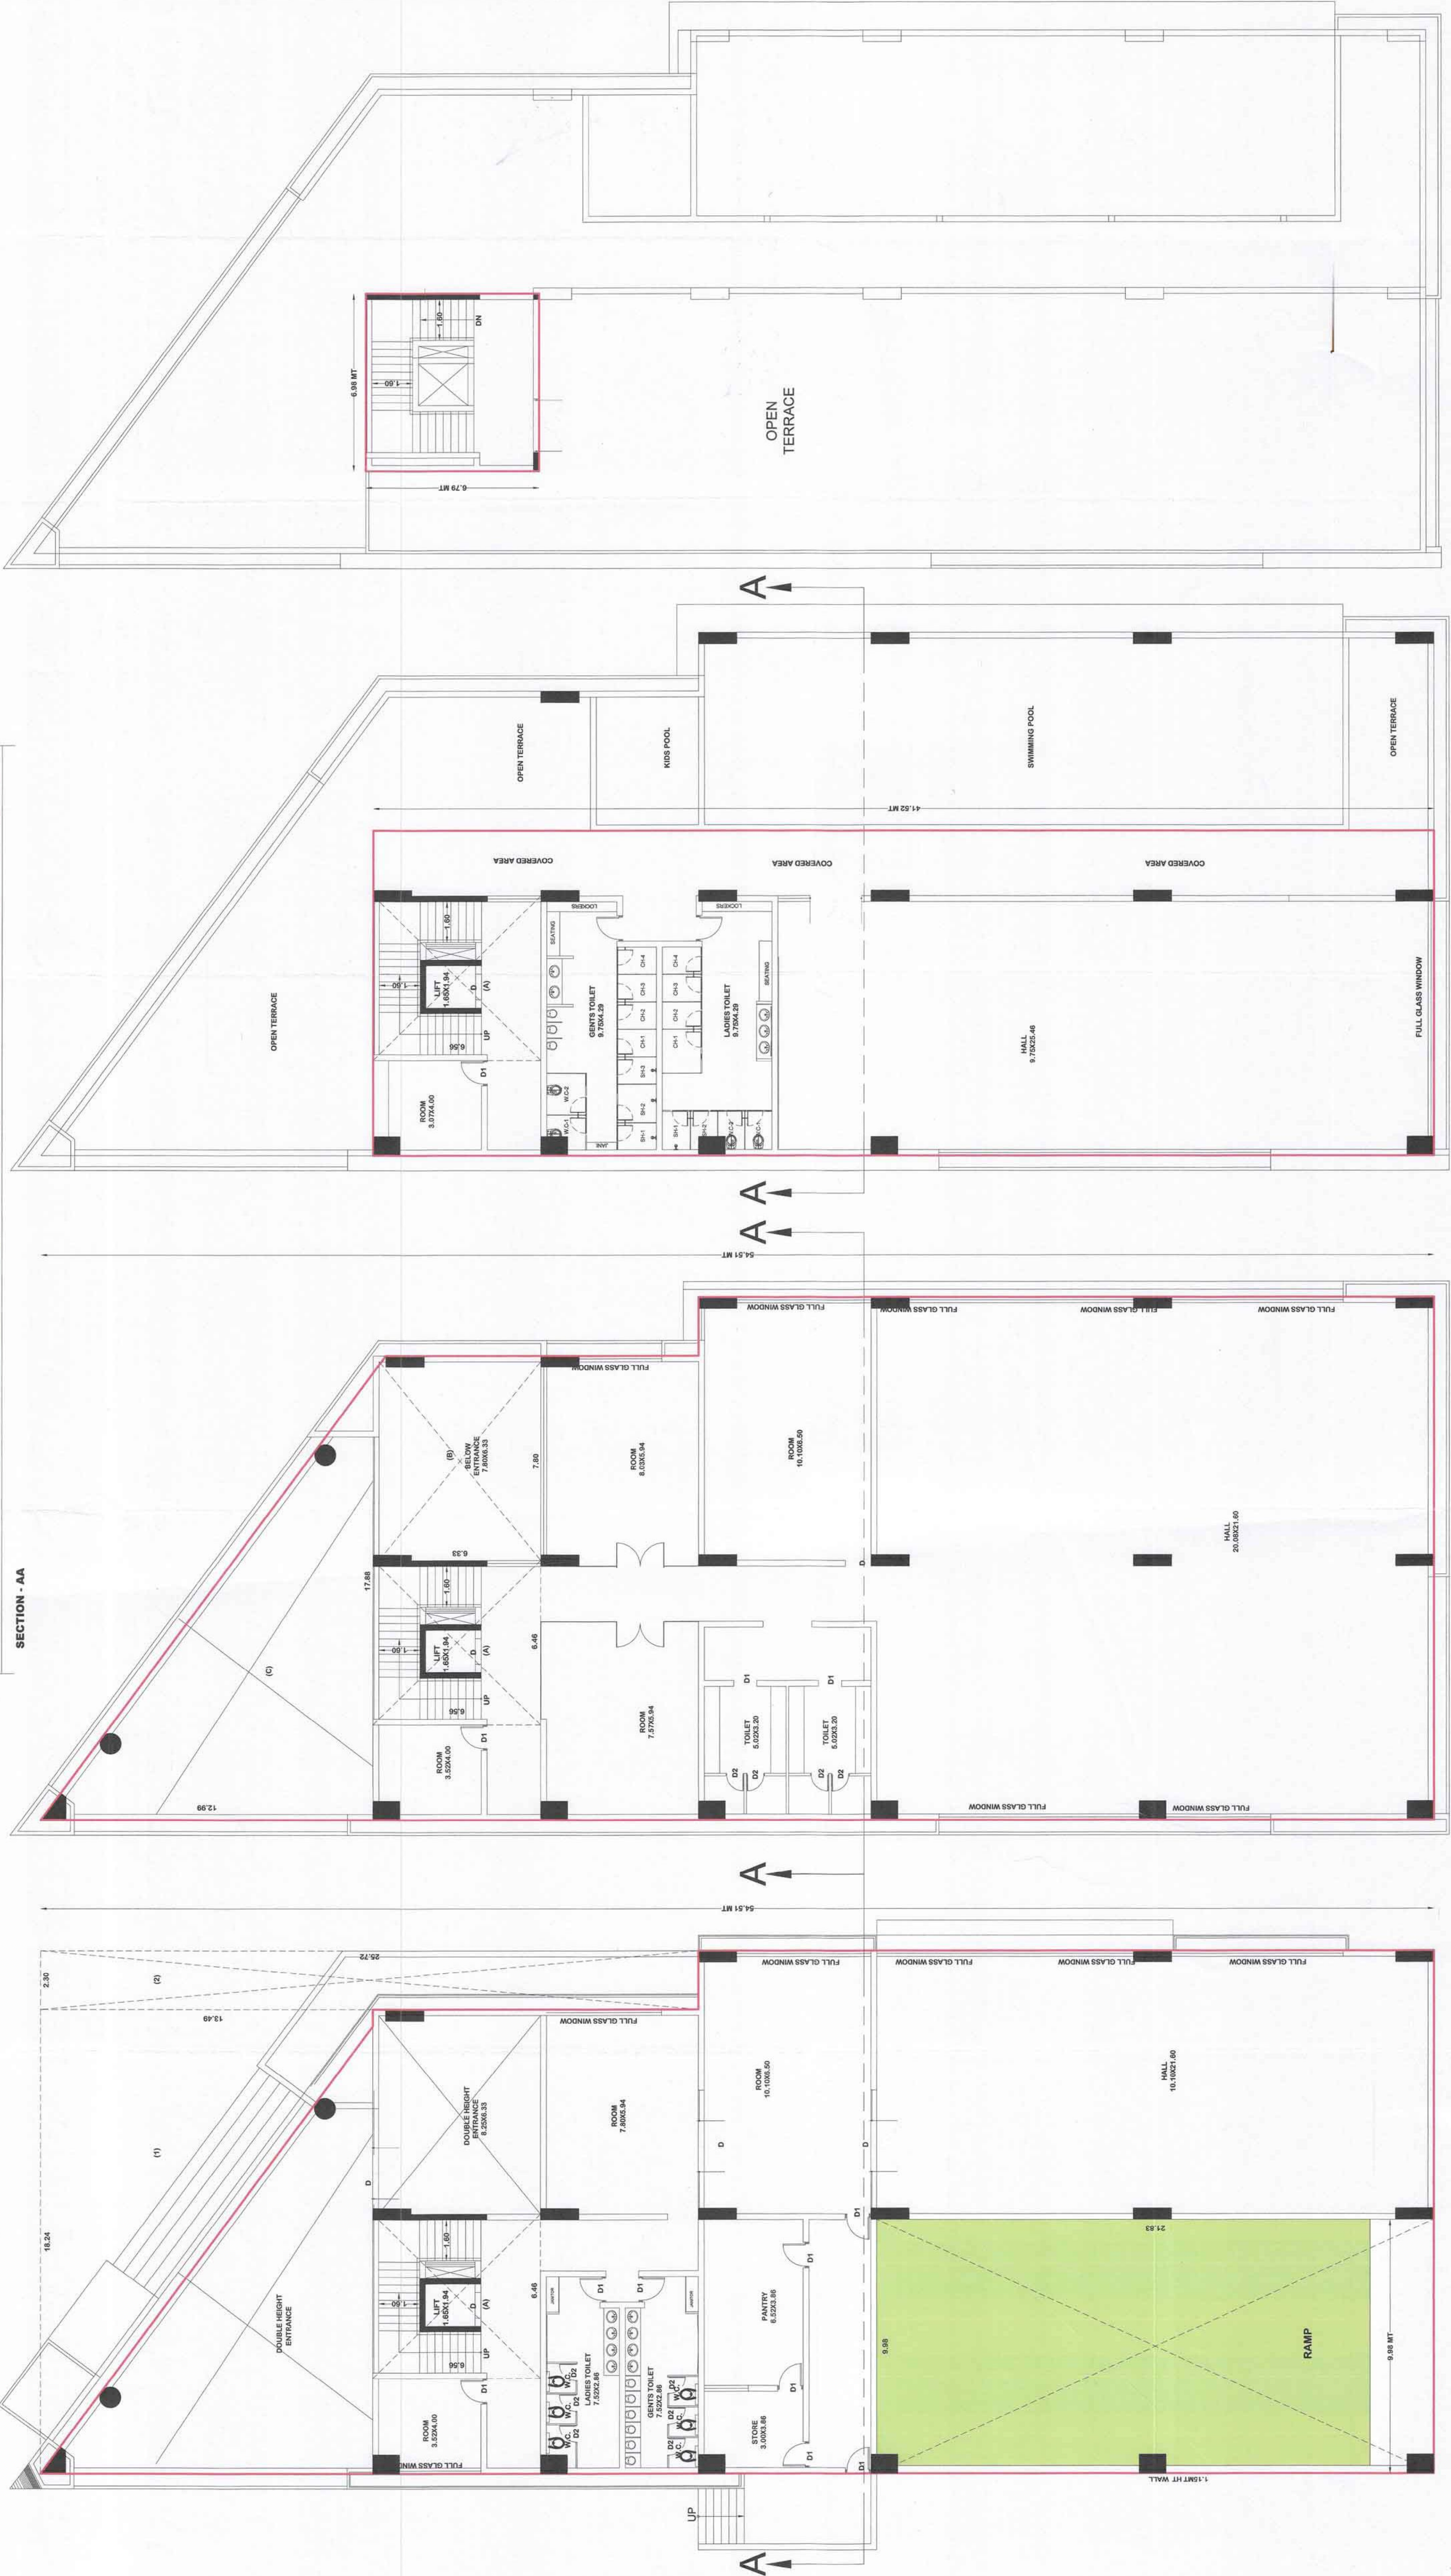
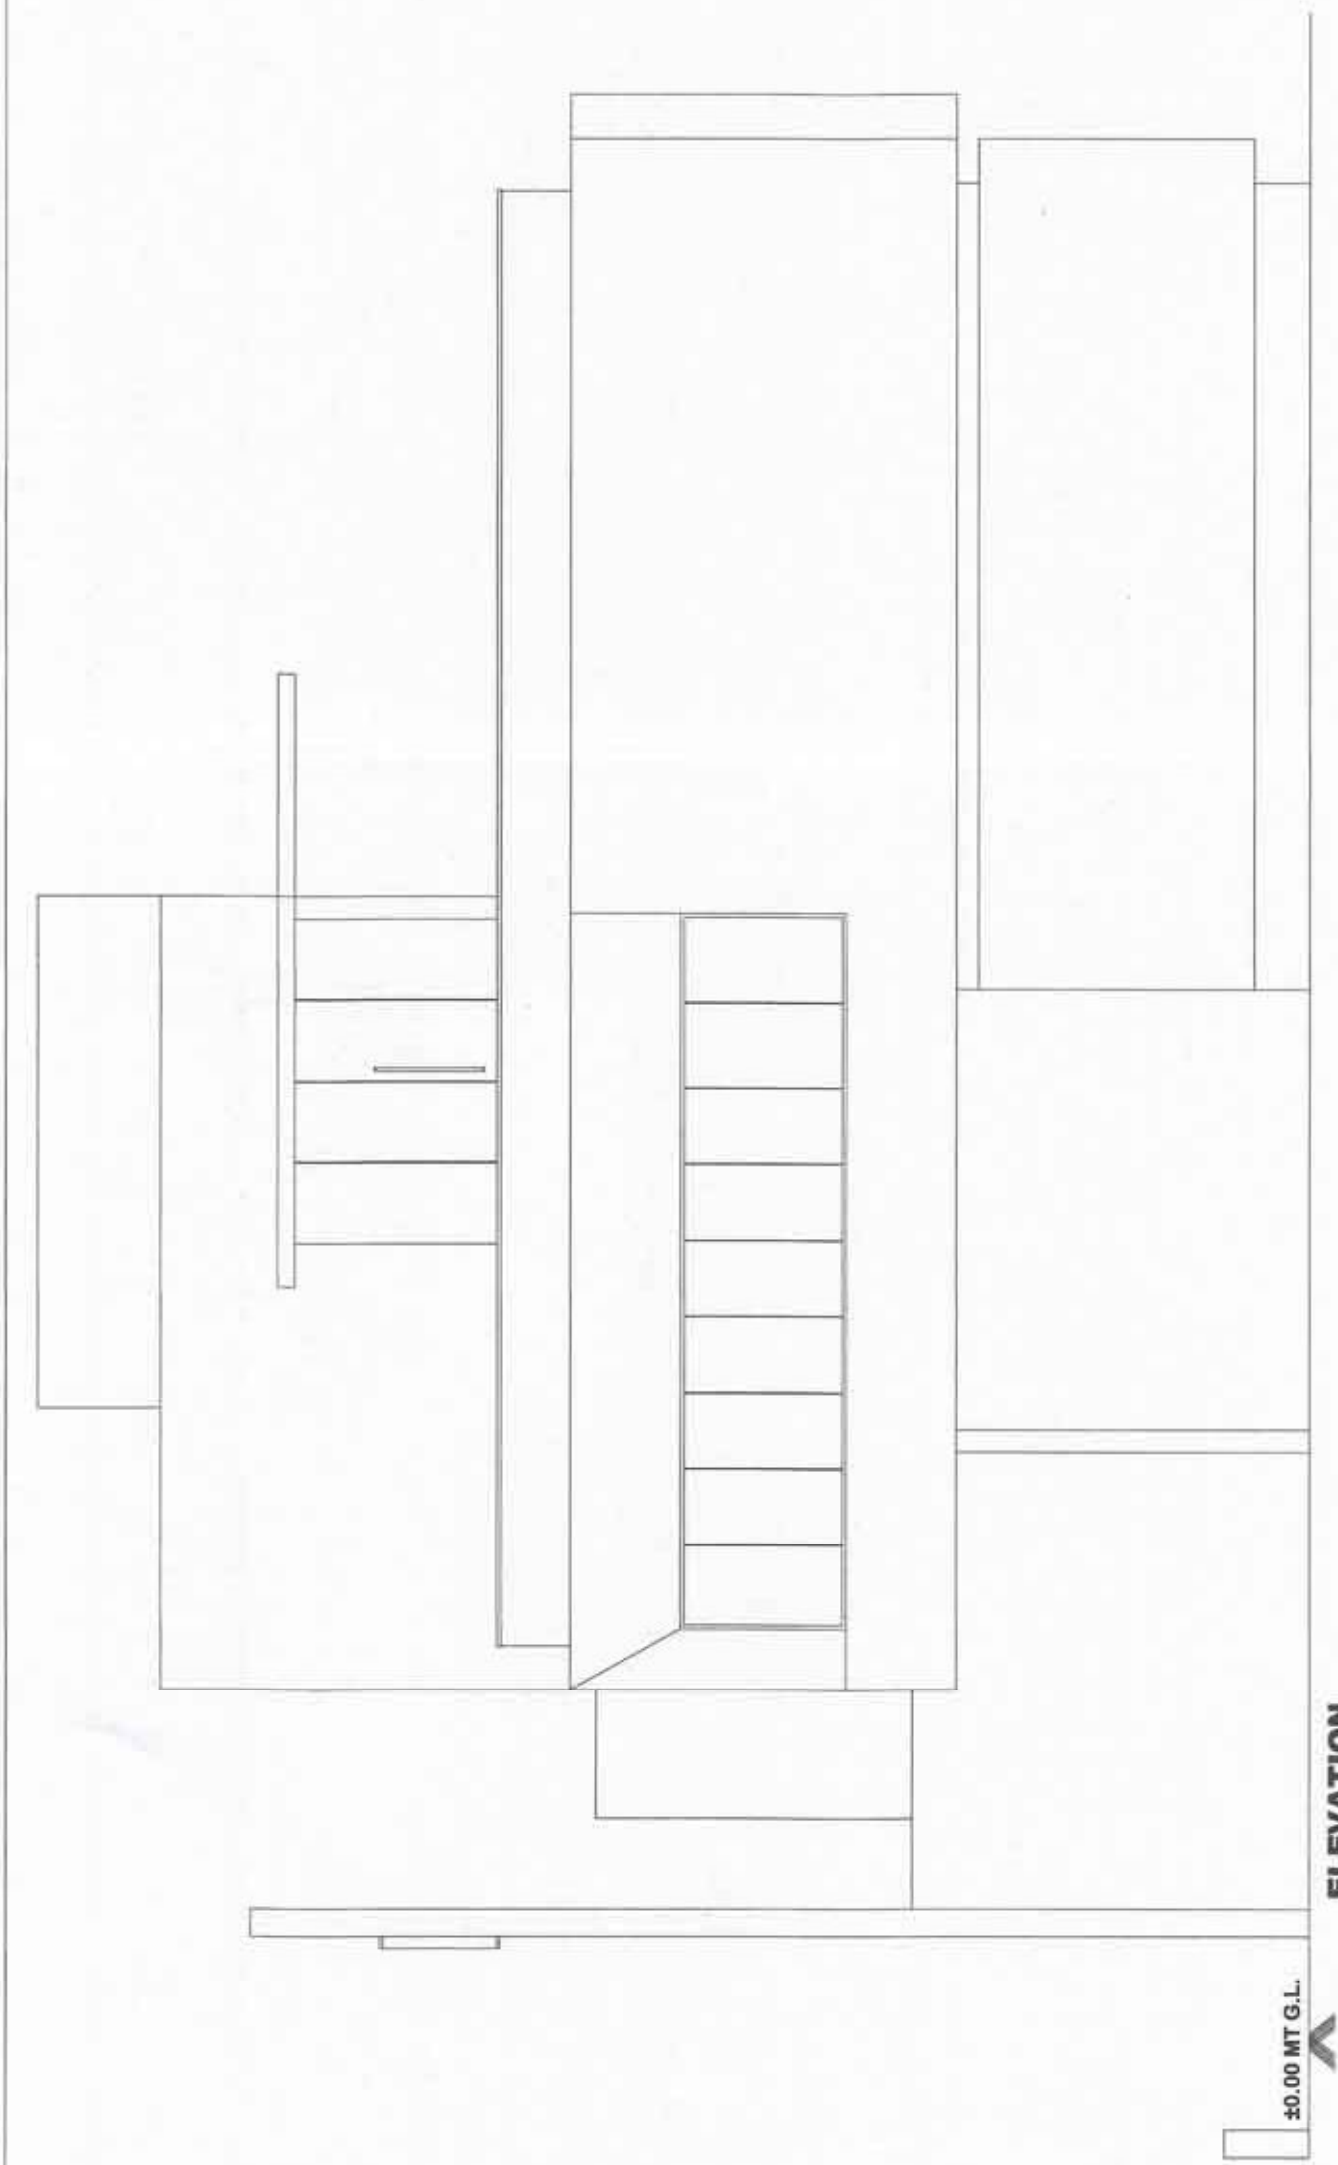
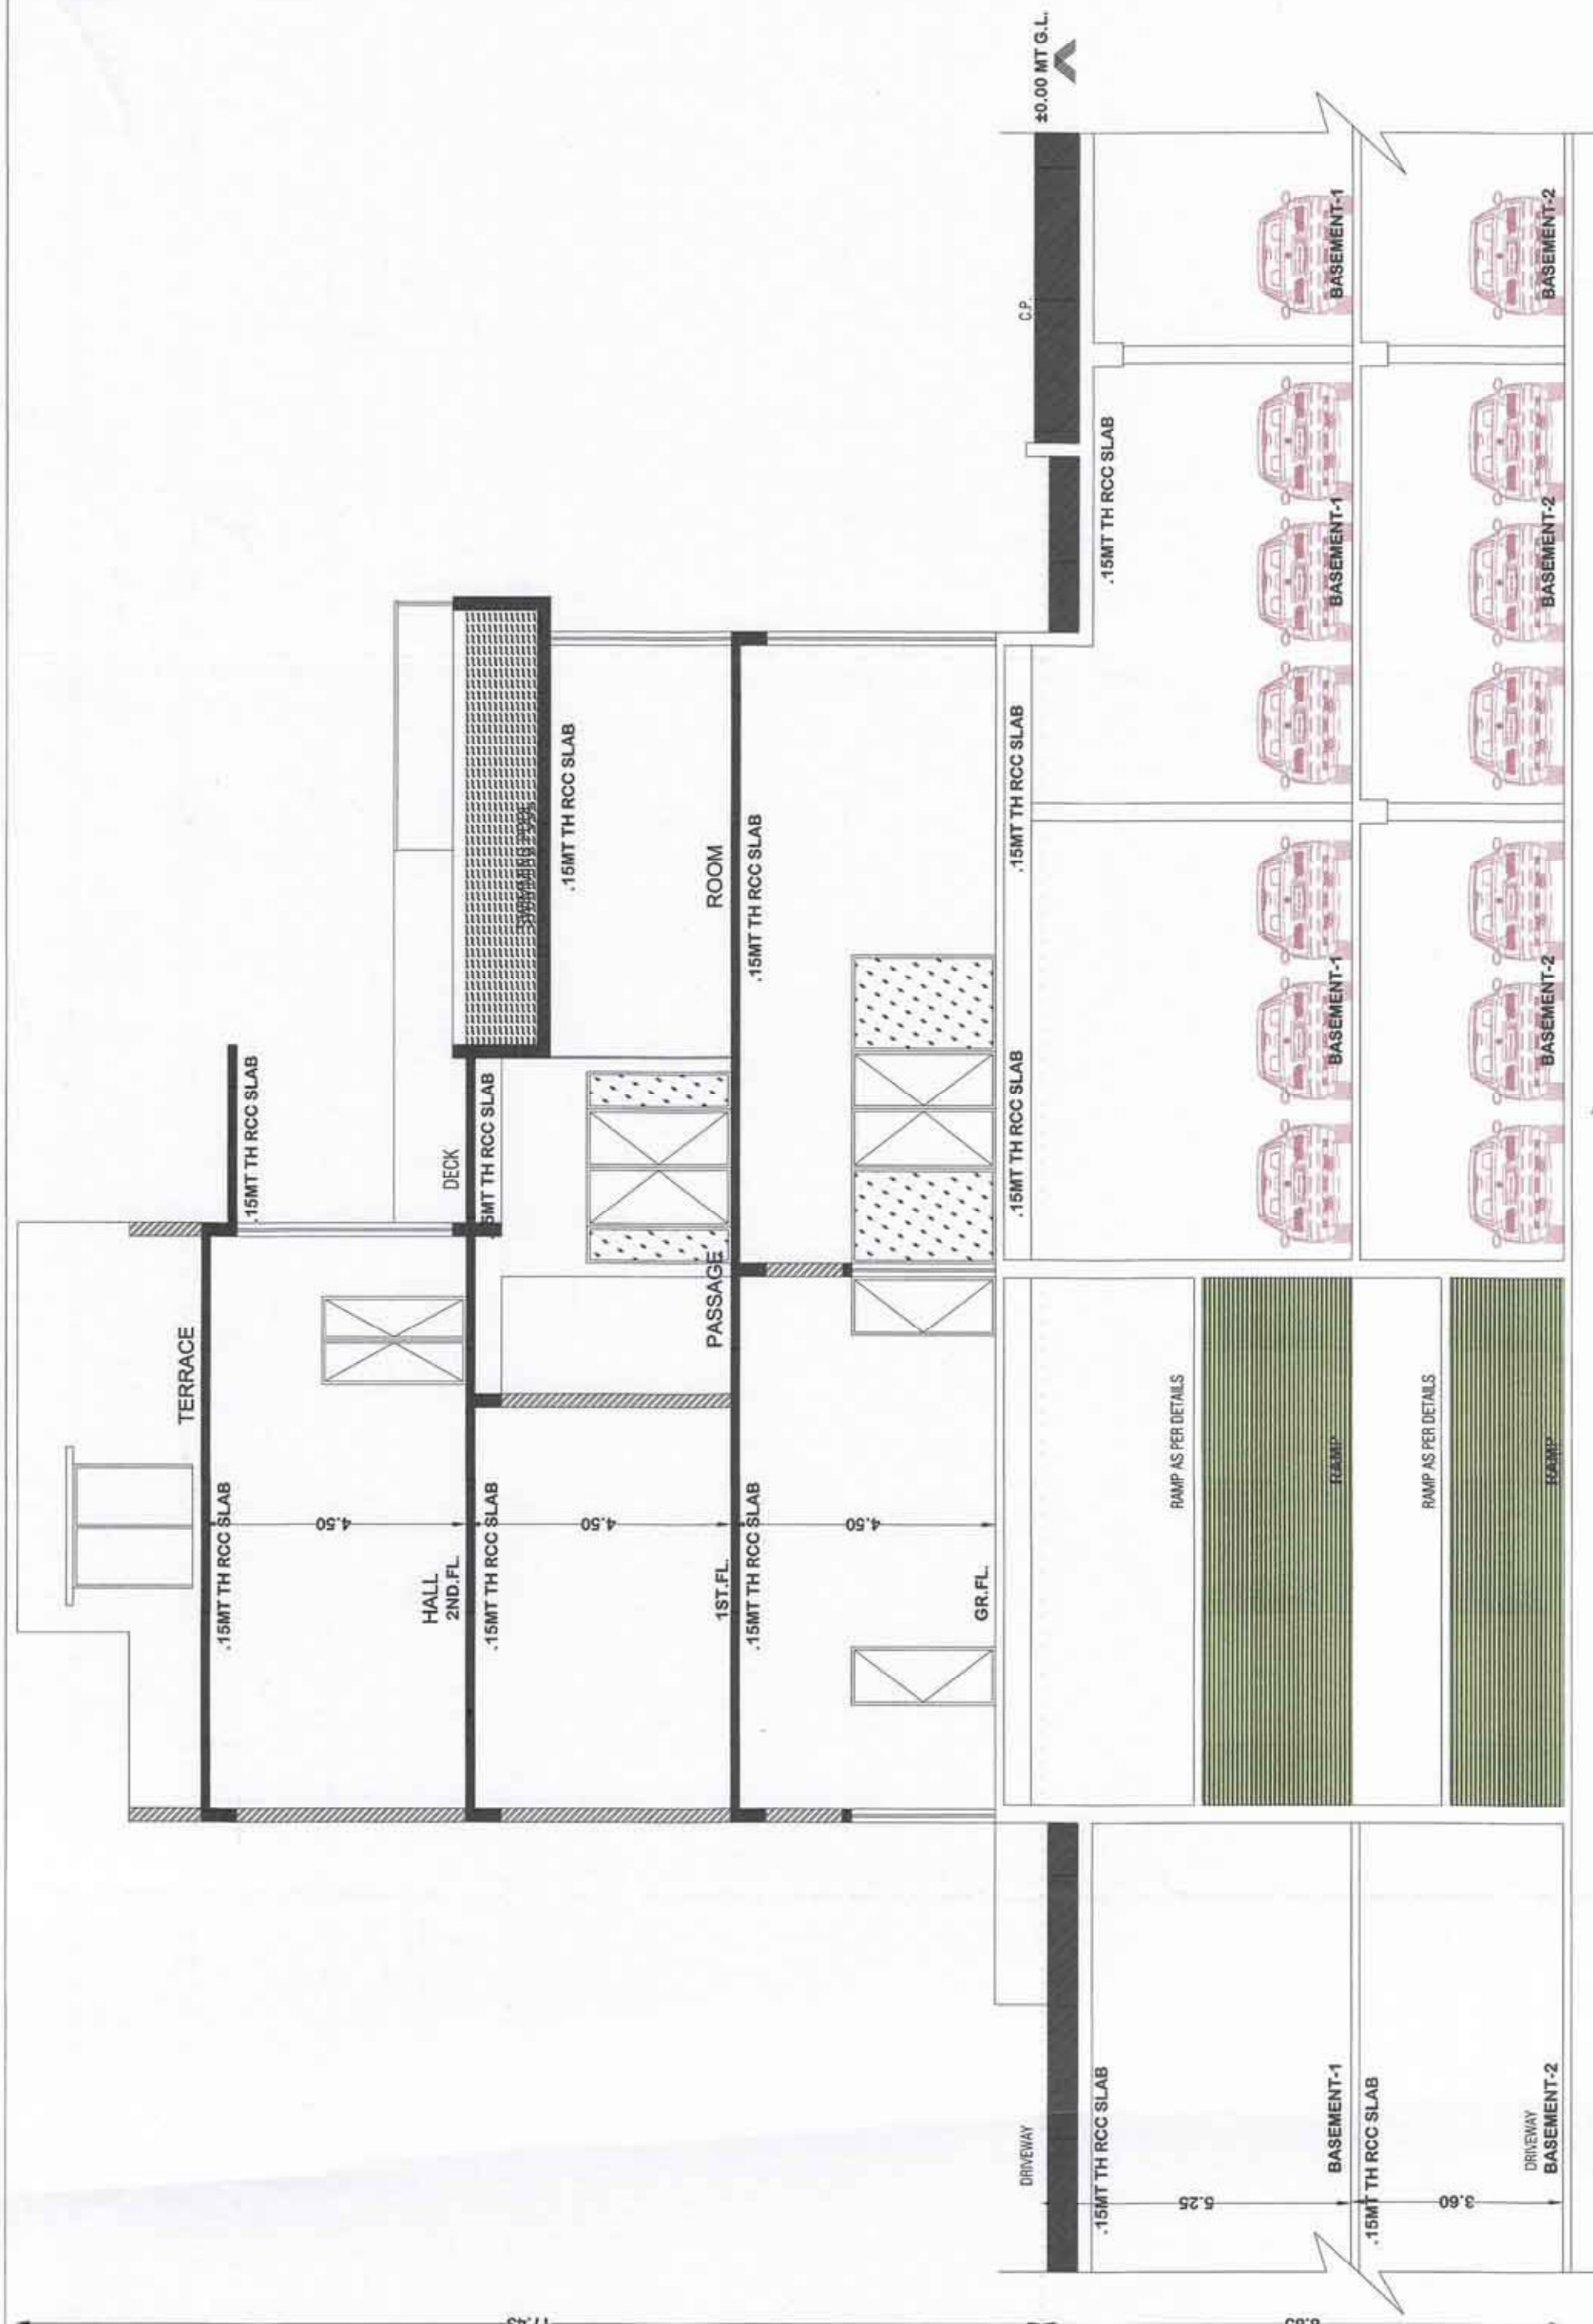
[illegible]

Owner is fully responsible
for open marginal Space
and road line Portion.






AUTHORITY.

SECOND FLOOR PLAN

FIRST FLOOR PLAN

GROUND FLOOR PLAN

Adani Township & Real Estate Co. Pvt. Ltd
Ranjana Wazir, Atreco House
CBD, Shantigram, SG Highway
Ahmedabad-382421
AUDA Reg No. AUDA/DEV/854

KHAMBOHJIA RAHUL G
AUDA LIC NO. COW-1/1661
Aureo House, CBD - Shanganigum,
5C Highway, Ahmedabad-384211

SHANTIGRAM ESTATE MANAGEMENT PVT. LTD.

AUTHORISED SIGNATORY

M.R. Chaitaliya

Director

Pranav Pramesh Mittal & Co (Pvt.)
Chartered Accountants
Niranjan, Almerebad-380 013,
AUDA Reg. No. AUDA/ENG/008

ENGINEER

Unit 382


The permission is valid only in the DP/TPS remains unaltered and further that the permission shall stand revoked as soon as there is change in DP/TPS with reference to the land under reference.


that Plot boundary and
the extent of plot area
subject to location &
Town Planning authority


APPROVED

As amended by Red (Colour) Subject
to the condition as mentioned in this
office Letter PRM No. 537/11/2009

Dated: _____

DISPATCH BY
Note Approved by Chairman
117 120 JUN 2020


Assistant Town Planner
 Ahmedabad Urban Development Authority
 Ahmedabad.


Senior Town Planner
 Ahmedabad Urban Development Authority
 Ahmedabad.

