

REVISE PLAN SHOWING THE PROP. AFFORDABLE HOUSING BUILDING ON SUB
PLOT NO. 2/27/1 OF F.P. NO. - 26 + 27 OF REVENUE SURVEY NO. 502/A/1/25,
502/A/1/26 AND 502/A/1/29 PAKI, OF D.T.P.S. - 83 (vejalpur-gyaspur-makhtampur)

AT.:- VEJALPUR, TA.- VEJALPUR	DIST.:- AHMEDABAD.
ROLL NO. 10844	SECTION ELEVATION



SCALE : 1 CM = 1.0 MTS.
UNIT AREA PLAN + SECTION ELEVATION
USE : RESIDENCE-1 (R.A.H.)
ZONE : RESIDENCE-1

UNIT	UNIT NO.	BLOCK - C	INDIVIDUAL UNITS		TOTAL
			SIZE	NO.	



UNIT BUILT UP AREA CALC.--kw GROUND FLOOR (GF)		
UNIT NO.	(B.OUCK - C)	FORM INDIVIDUAL UNITS
		TOTAL
C-8		1.09 x 4.09 = 4.55
		5.22 x 1.22 = 6.37
		5.59 x 5.18 = 28.90
		TOTAL = 39.82
C-9		3.54 x 0.92 = 3.26
		5.68 x 1.22 = 7.26
		1.51 x 1.84 = 2.48
		TOTAL = 51.64
C-7		5.75 x 5.18 = 29.79
		1.09 x 4.09 = 4.55
		5.22 x 1.22 = 6.37
		TOTAL = 40.71

UNIT/FSI AREA CALC. - for TYPICAL FLOOR (FF 2F-3F,4F-5F-6F-7F)			
UNIT NO.	(BLOCK - C)		7 UNIT AREA
	1 UNIT AREA	FOR INDIVIDUAL UNITS	
C-101 TO 701	40.71	284.97	
C-102 TO 702	39.82	278.84	
C-103 TO 703	48.95	342.85	
C-104 TO 704	51.25	358.75	
C-105 TO 705	39.82	278.84	
C-106 TO 706	48.01	336.07	
C-107 TO 707	40.71	284.97	
C-108 TO 708	39.82	278.84	
C-109 TO 709	51.25	358.75	
C-110 TO 710	48.95	342.85	
C-111 TO 711	39.82	278.84	
C-112 TO 712	40.71	284.97	
TOTAL	529.82	3708.74	
PLUS COLUMN FSI AREA $0.2 \times 0.61 \times 4 = 0.56$ $529.82 + .56 = 530.38$			
COLUMN FSI AREA	0.56 X 7 FLOORS =	3.92	
COLUMN FSI AREA	3708.74 + 3.92	3712.66	
TOTAL	AREA	3712.66	

UNIT/FSI AREA CALC. :- for GROUND FLOOR (FF)		
(BLOCK - C)		
UNIT NO.	1 UNIT AREA	UNIT AREA
C-07	40.71	40.71
C-08	39.92	39.92
C-09	51.64	51.64
TOTAL =	132.17	132.17
PLUS COLUMN/FSI AREA		0.23 X 0.61 = 0.14
		132.31

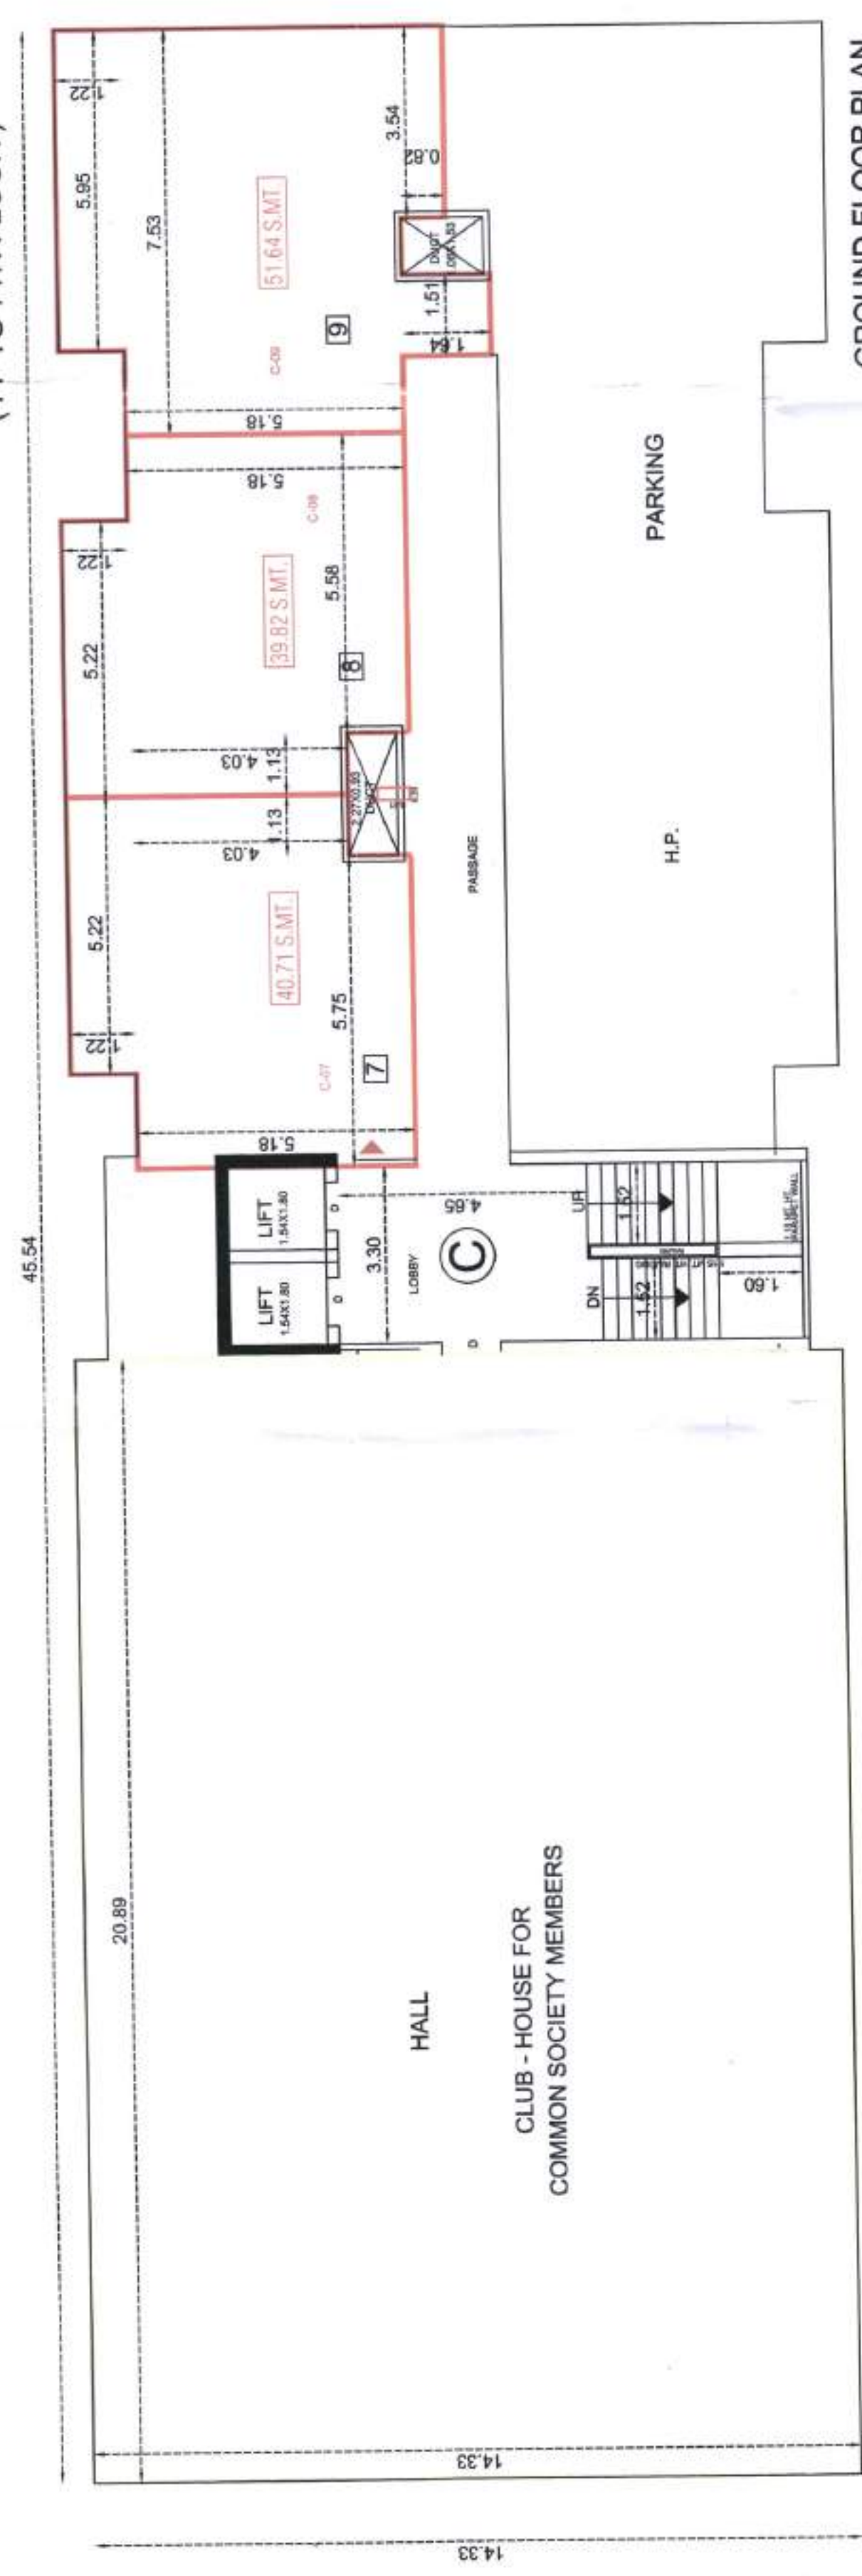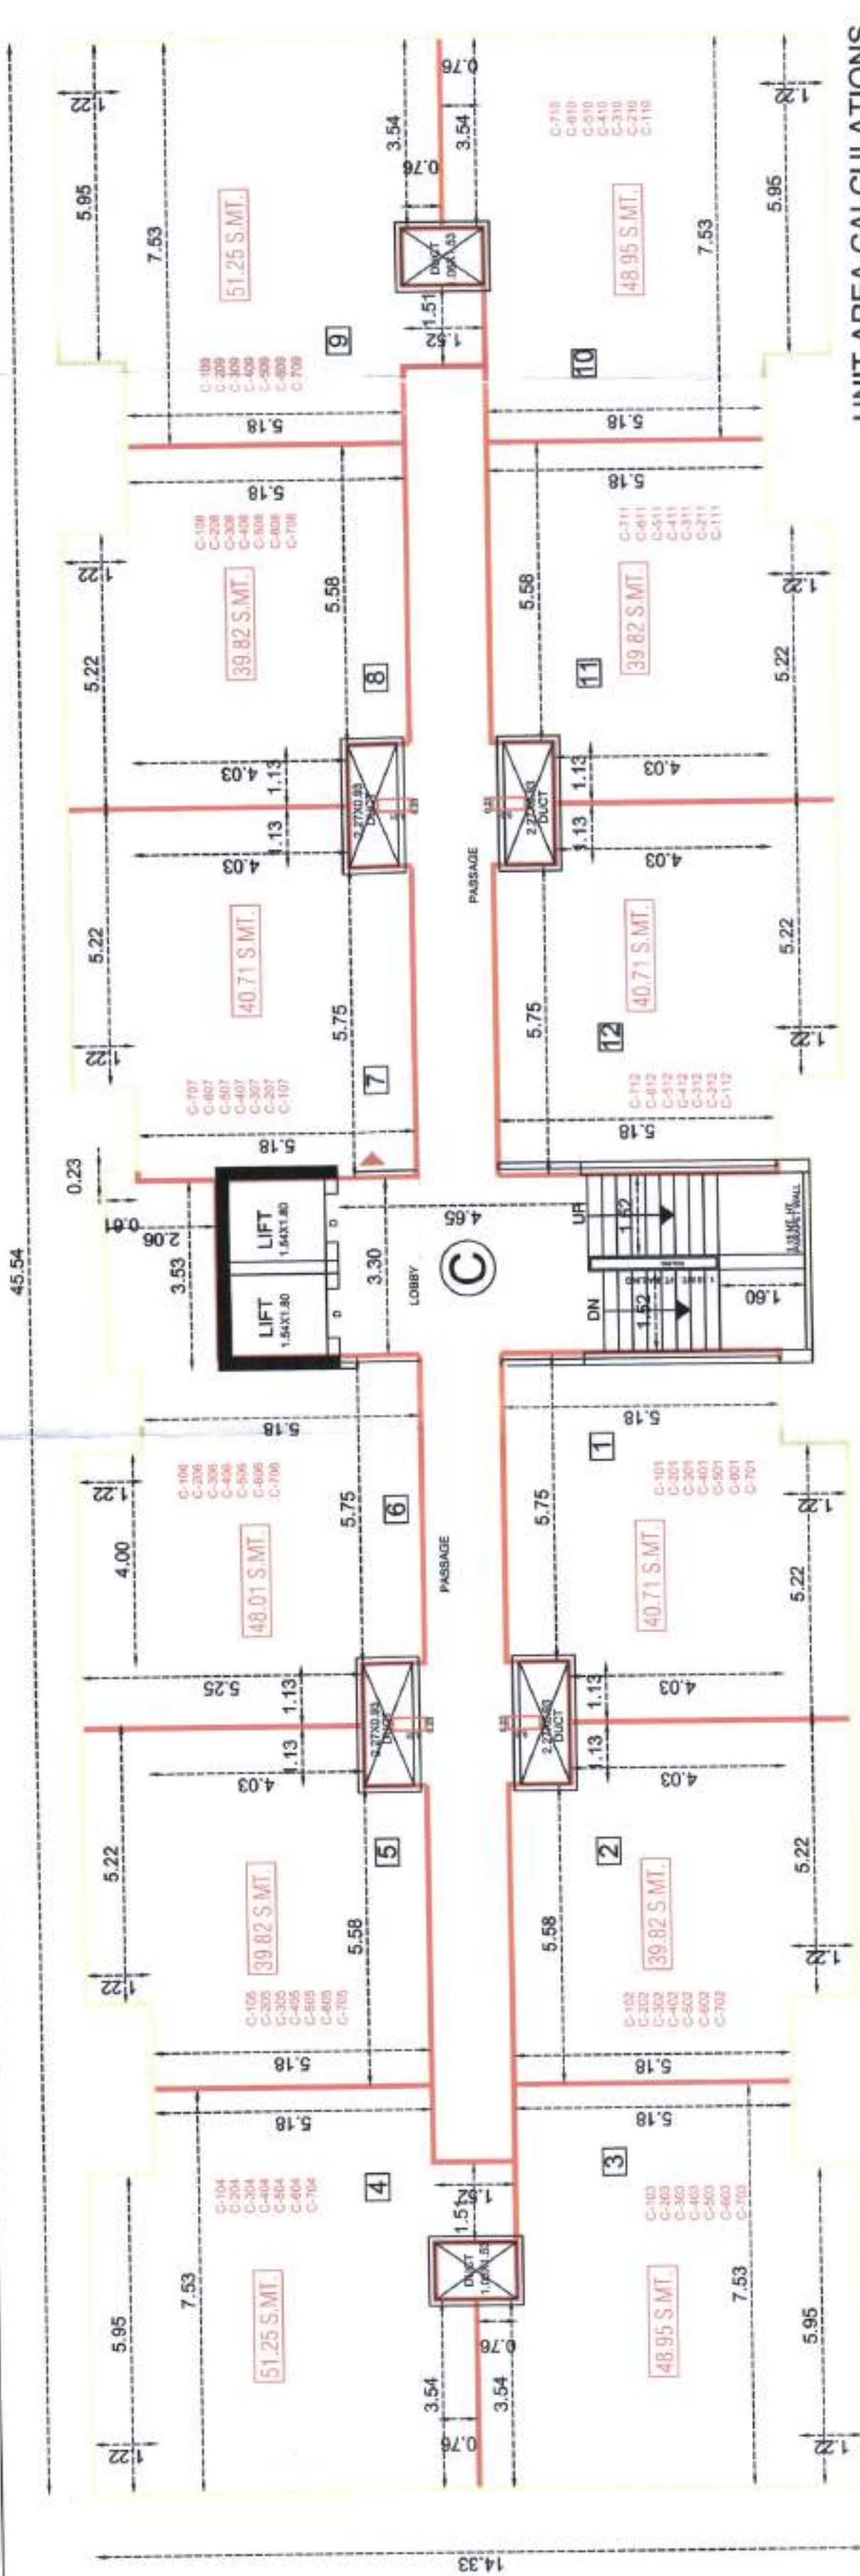

SECTION - A - A'

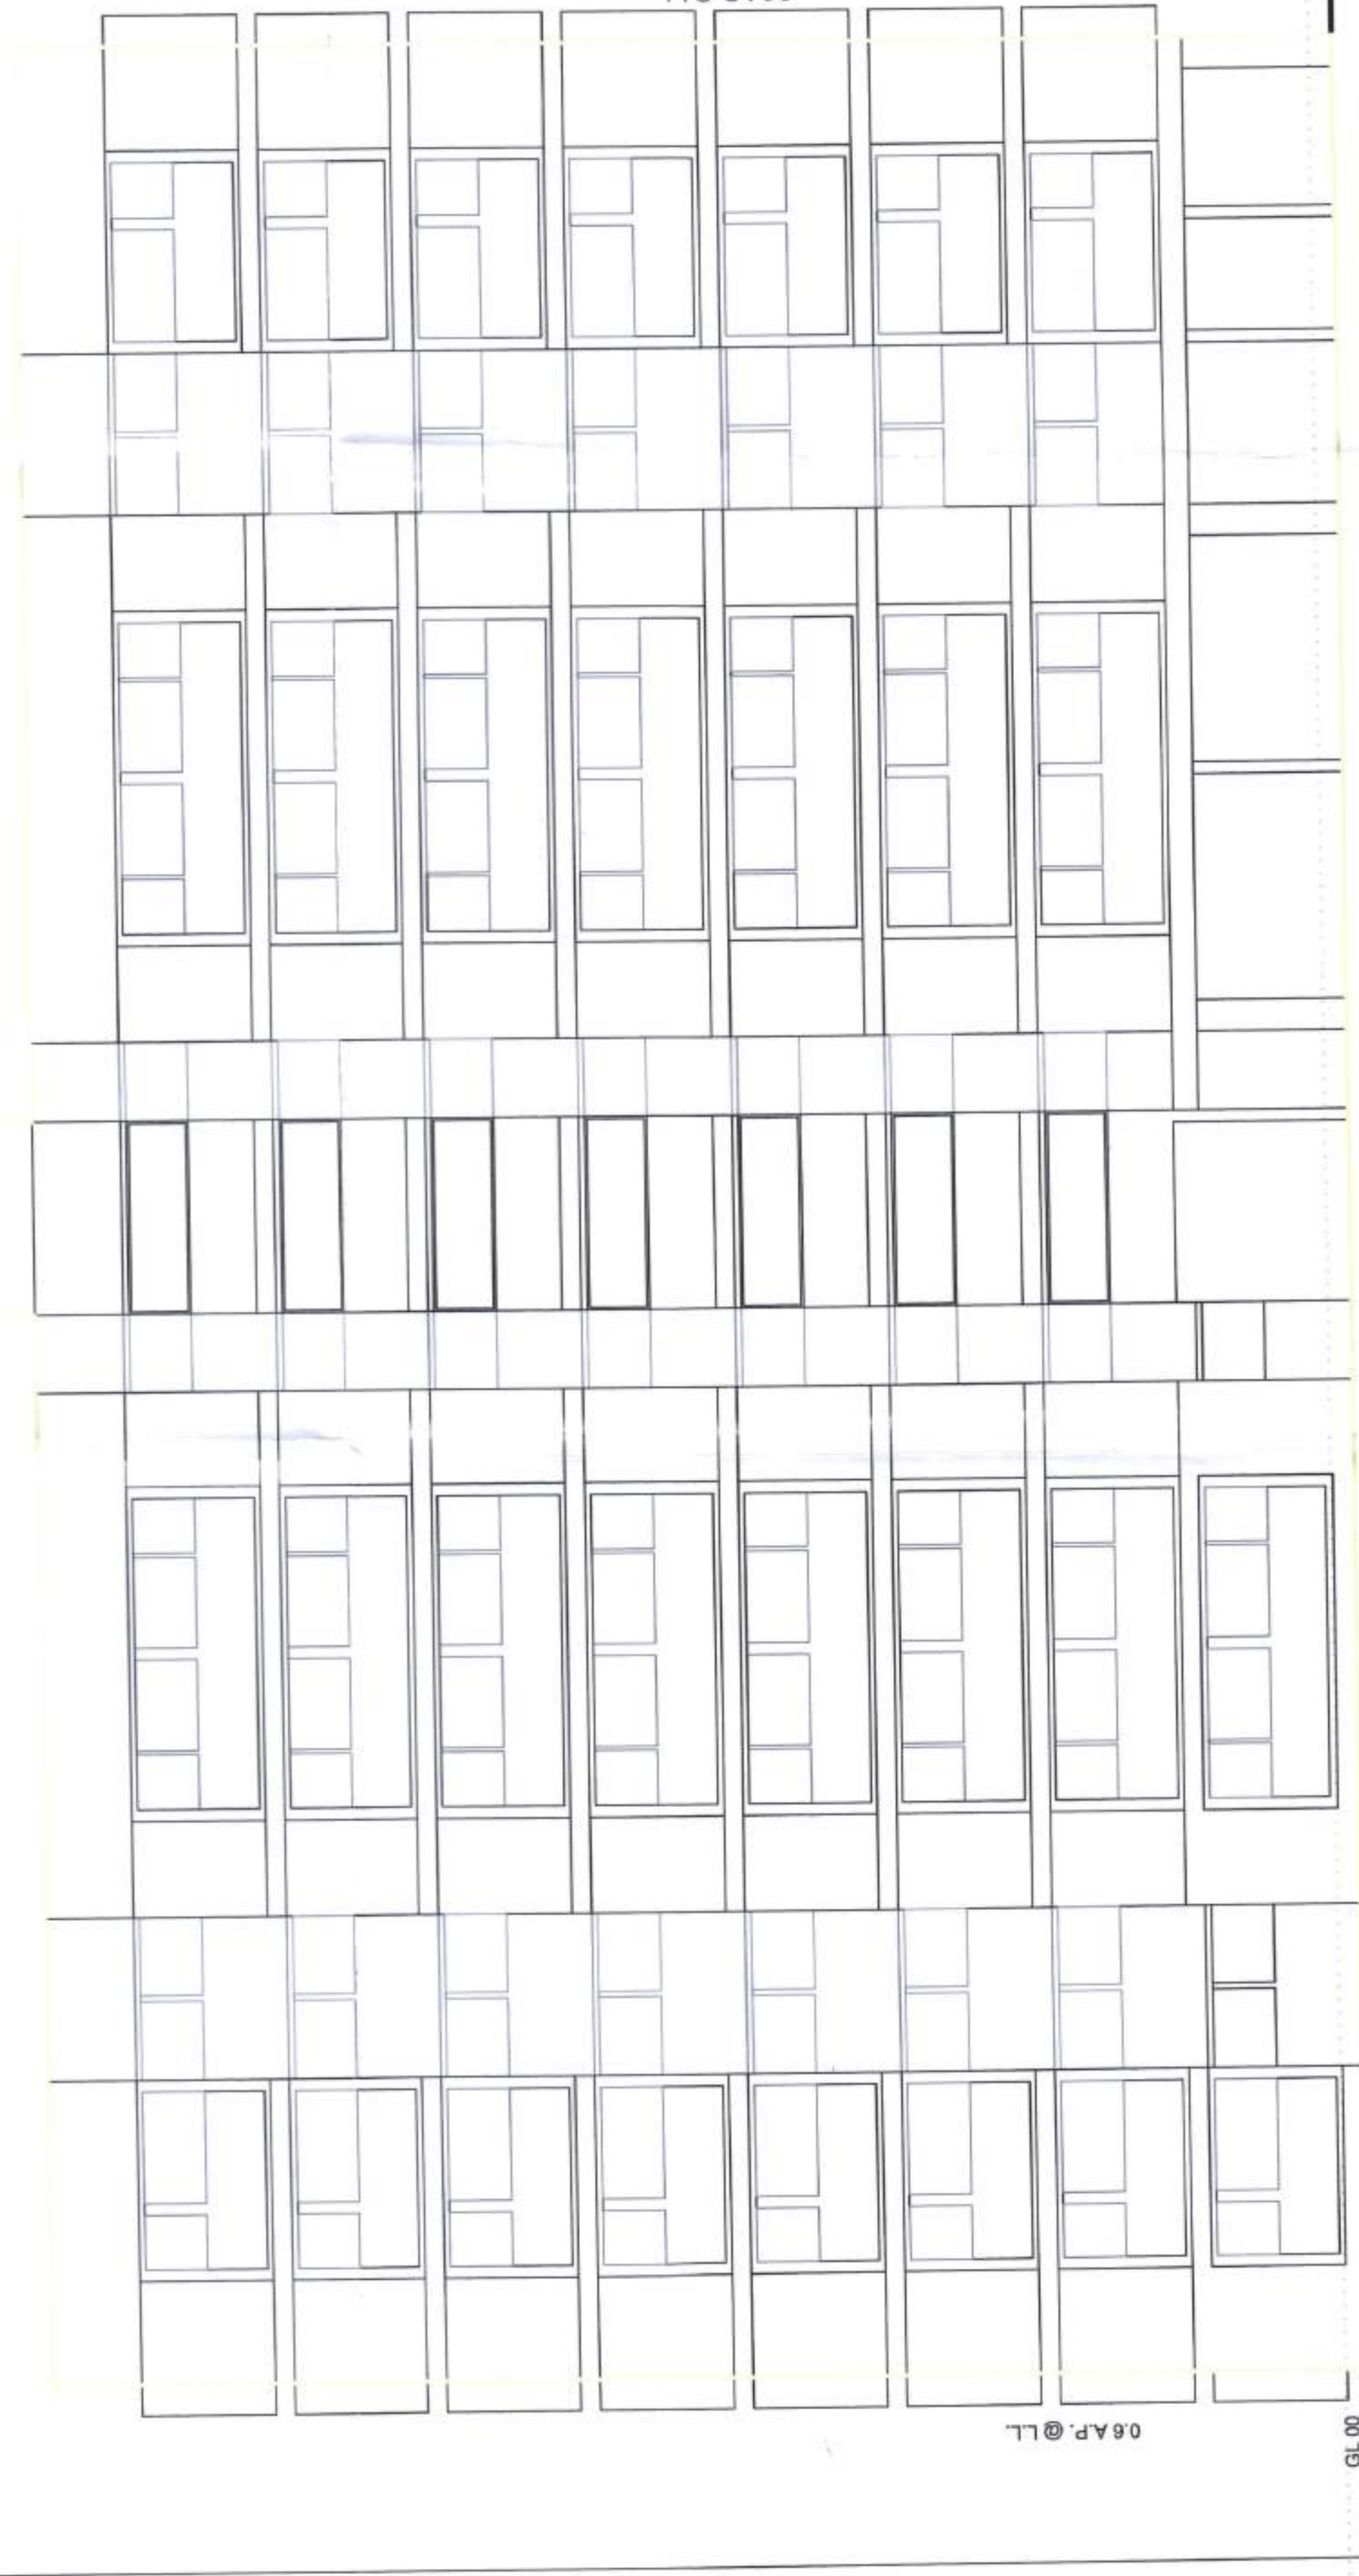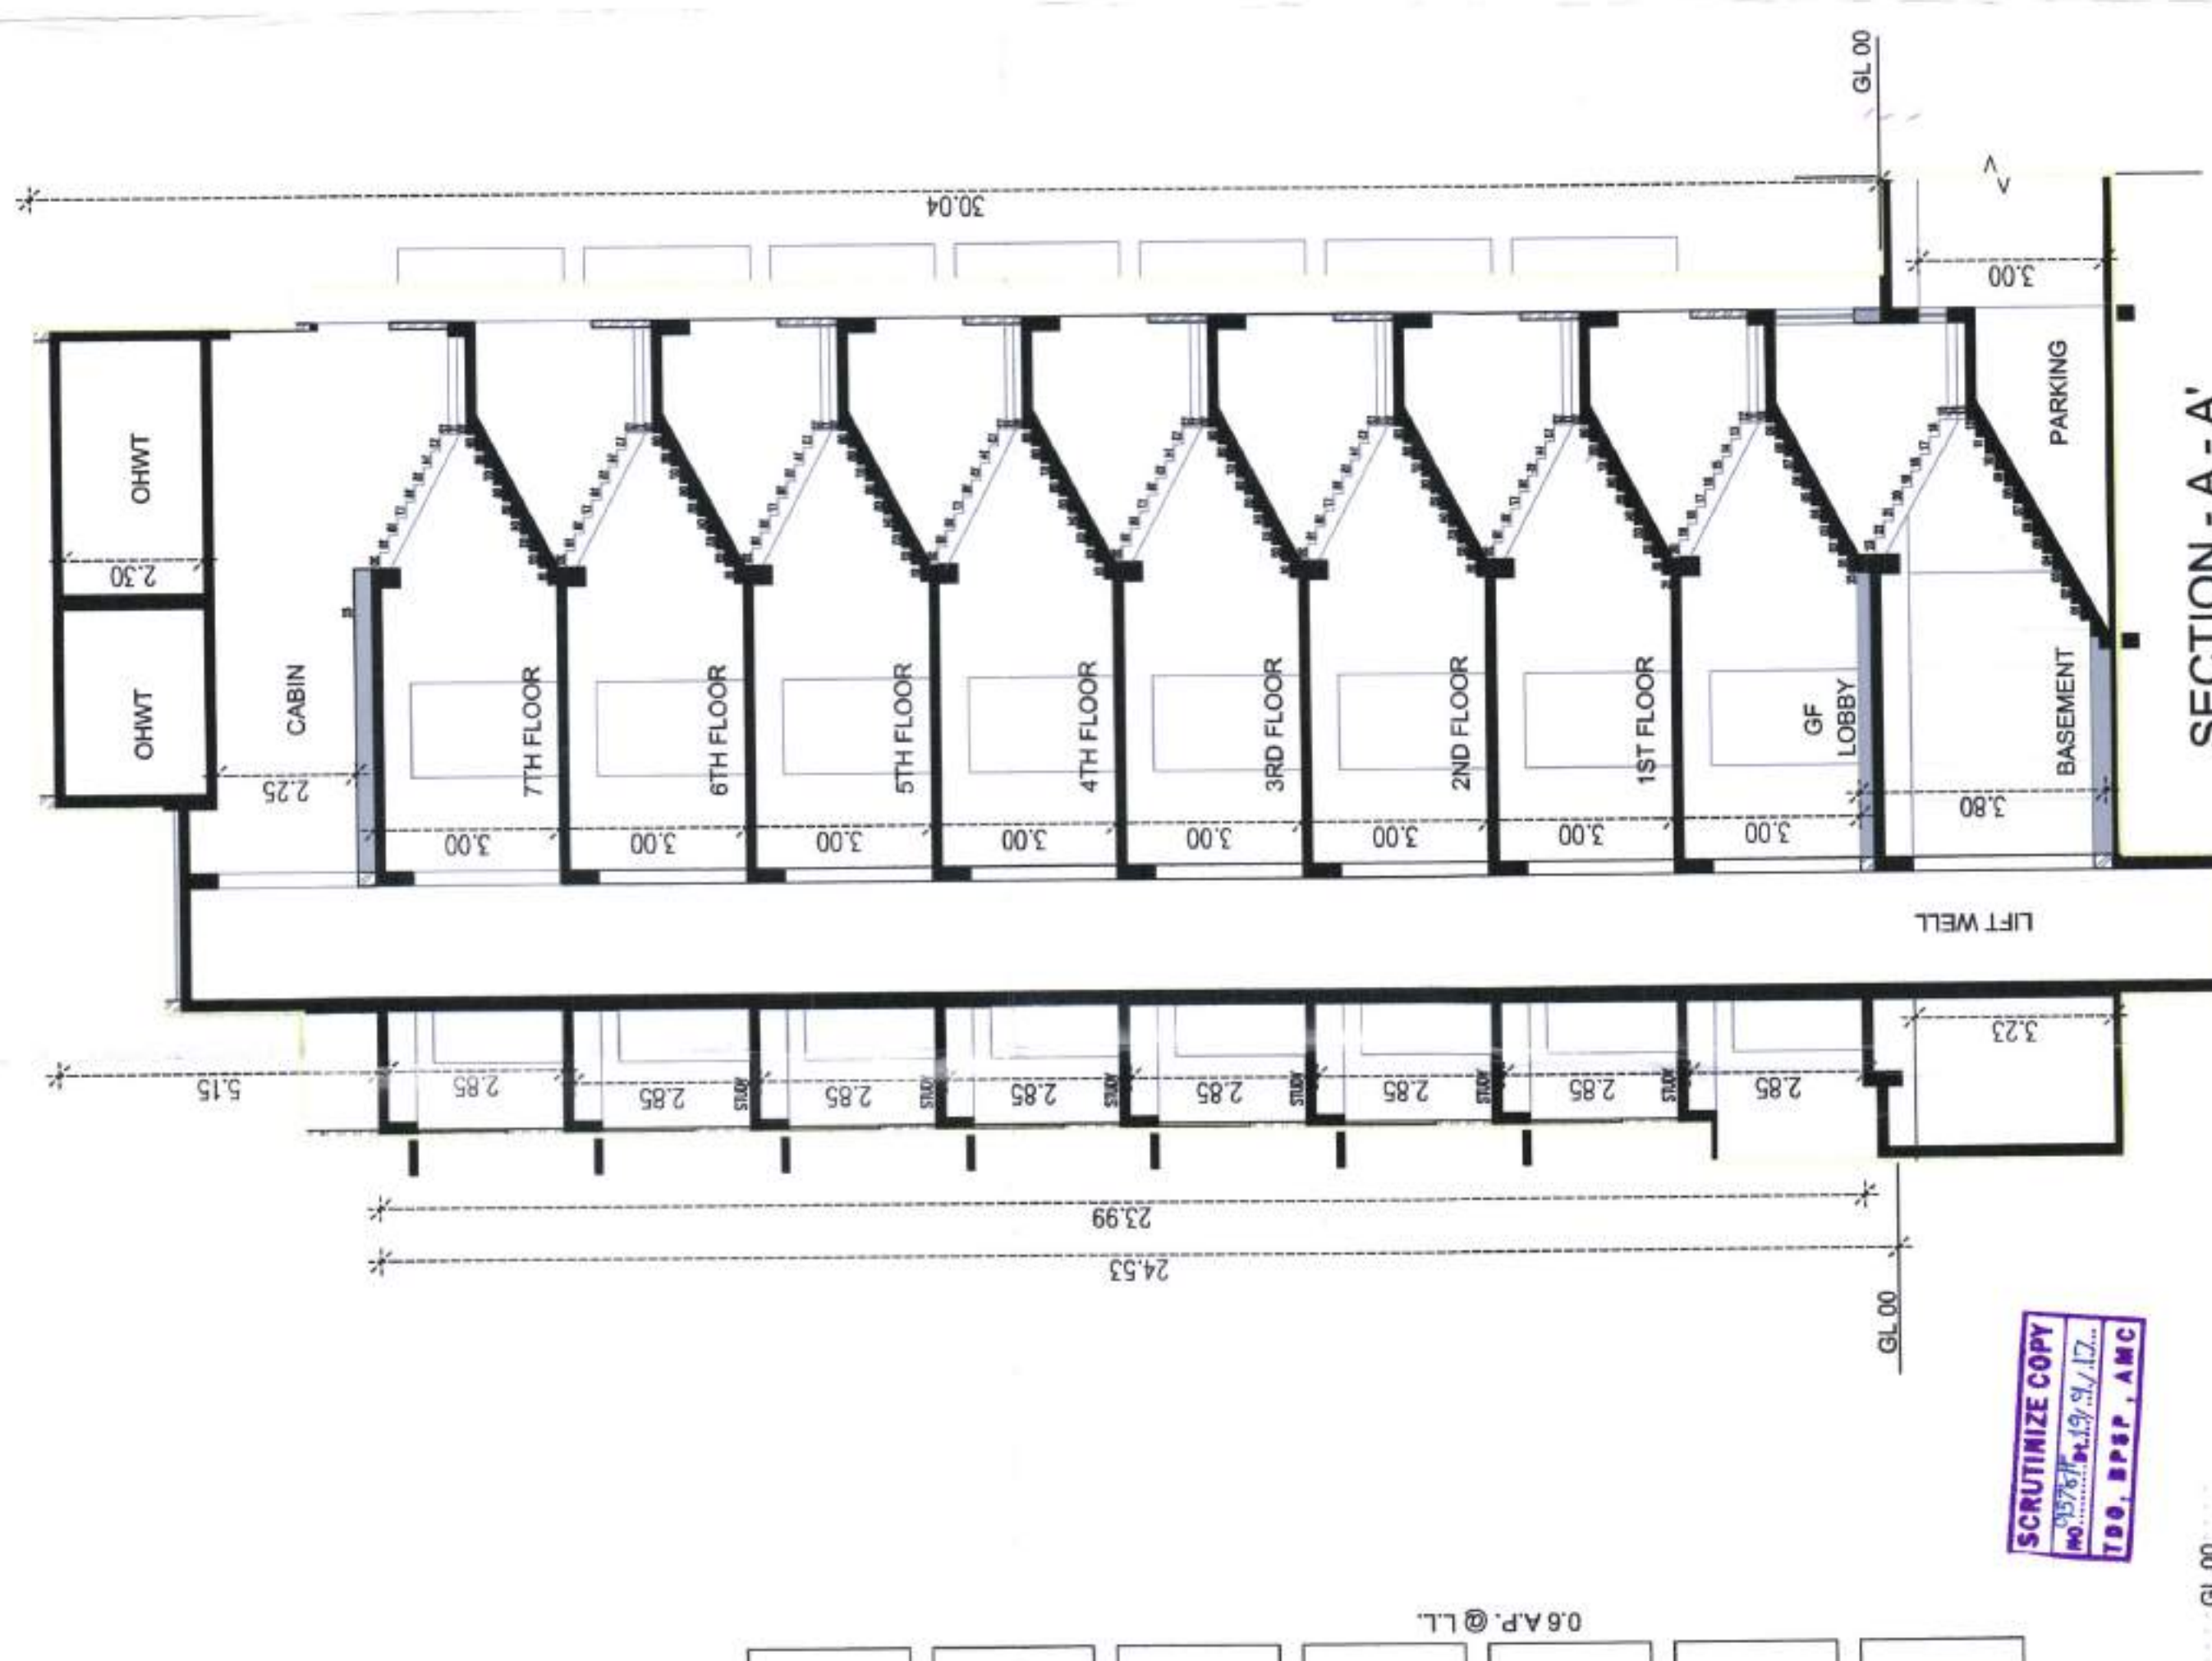

COLOUR NOTE:

PLOT BOUNDARY

PROPOSED WORK

C.P. / ROAD

DRAINAGE LINE

APPROVED WORK

NOTE: The Capped area mentioned in the plan conforms to the Capped area as defined under Section 2 (1) of the Real Estate (Regulation and Development) Act 2017 (No. 46 of 2017) - RERA.


 BHARNAV PATEL B-702, SETU VARTICA, BH. VODAFONE TOWER, S.G. HIGHWAY, GOTA Ahmedabad - 382 481 AMC SD - 046041120	 MANAN R. SHAH Baketi Urban Dev. Pvt. Ltd. Sanskruti, 1st floor, Nr. Old High-court, Ashram Road, Ahmedabad - 09 AMC ER - 1158070222
---	---

ENGINEER	ABHAY S. DAVE Sankarnt, 1st floor, Nr. Old High-court, Ashram Road, Ahmedabad - 09 AMC CW - 0404200418 R <i>1.0.06</i>
STR. DESIGNER	SANIDHYA CO.OP. HO. SOC. LTD. CHAIRMAN/SECRETARY <i>Sanid</i>

ASIT NATYAKAL SOMANI Balesh Projects Pvt. Ltd. Sanskrit, 1st floor, Nr. Old High-court, Ashram Road, Ahmedabad - 380 ANK DEV - 6853272	OWNER	C.O.V.
---	-------	--------

[illegible][illegible]

SHEET NO. : 7/11
SCALE : 1 CM = 1 METRE
UNIT AREA PLAN - SECTION ELEVATION
ZONE - RESIDENTIAL
AREA NAME : (BLOCK - B) (MALLA - 341)
DATE : 10/01/2023

