
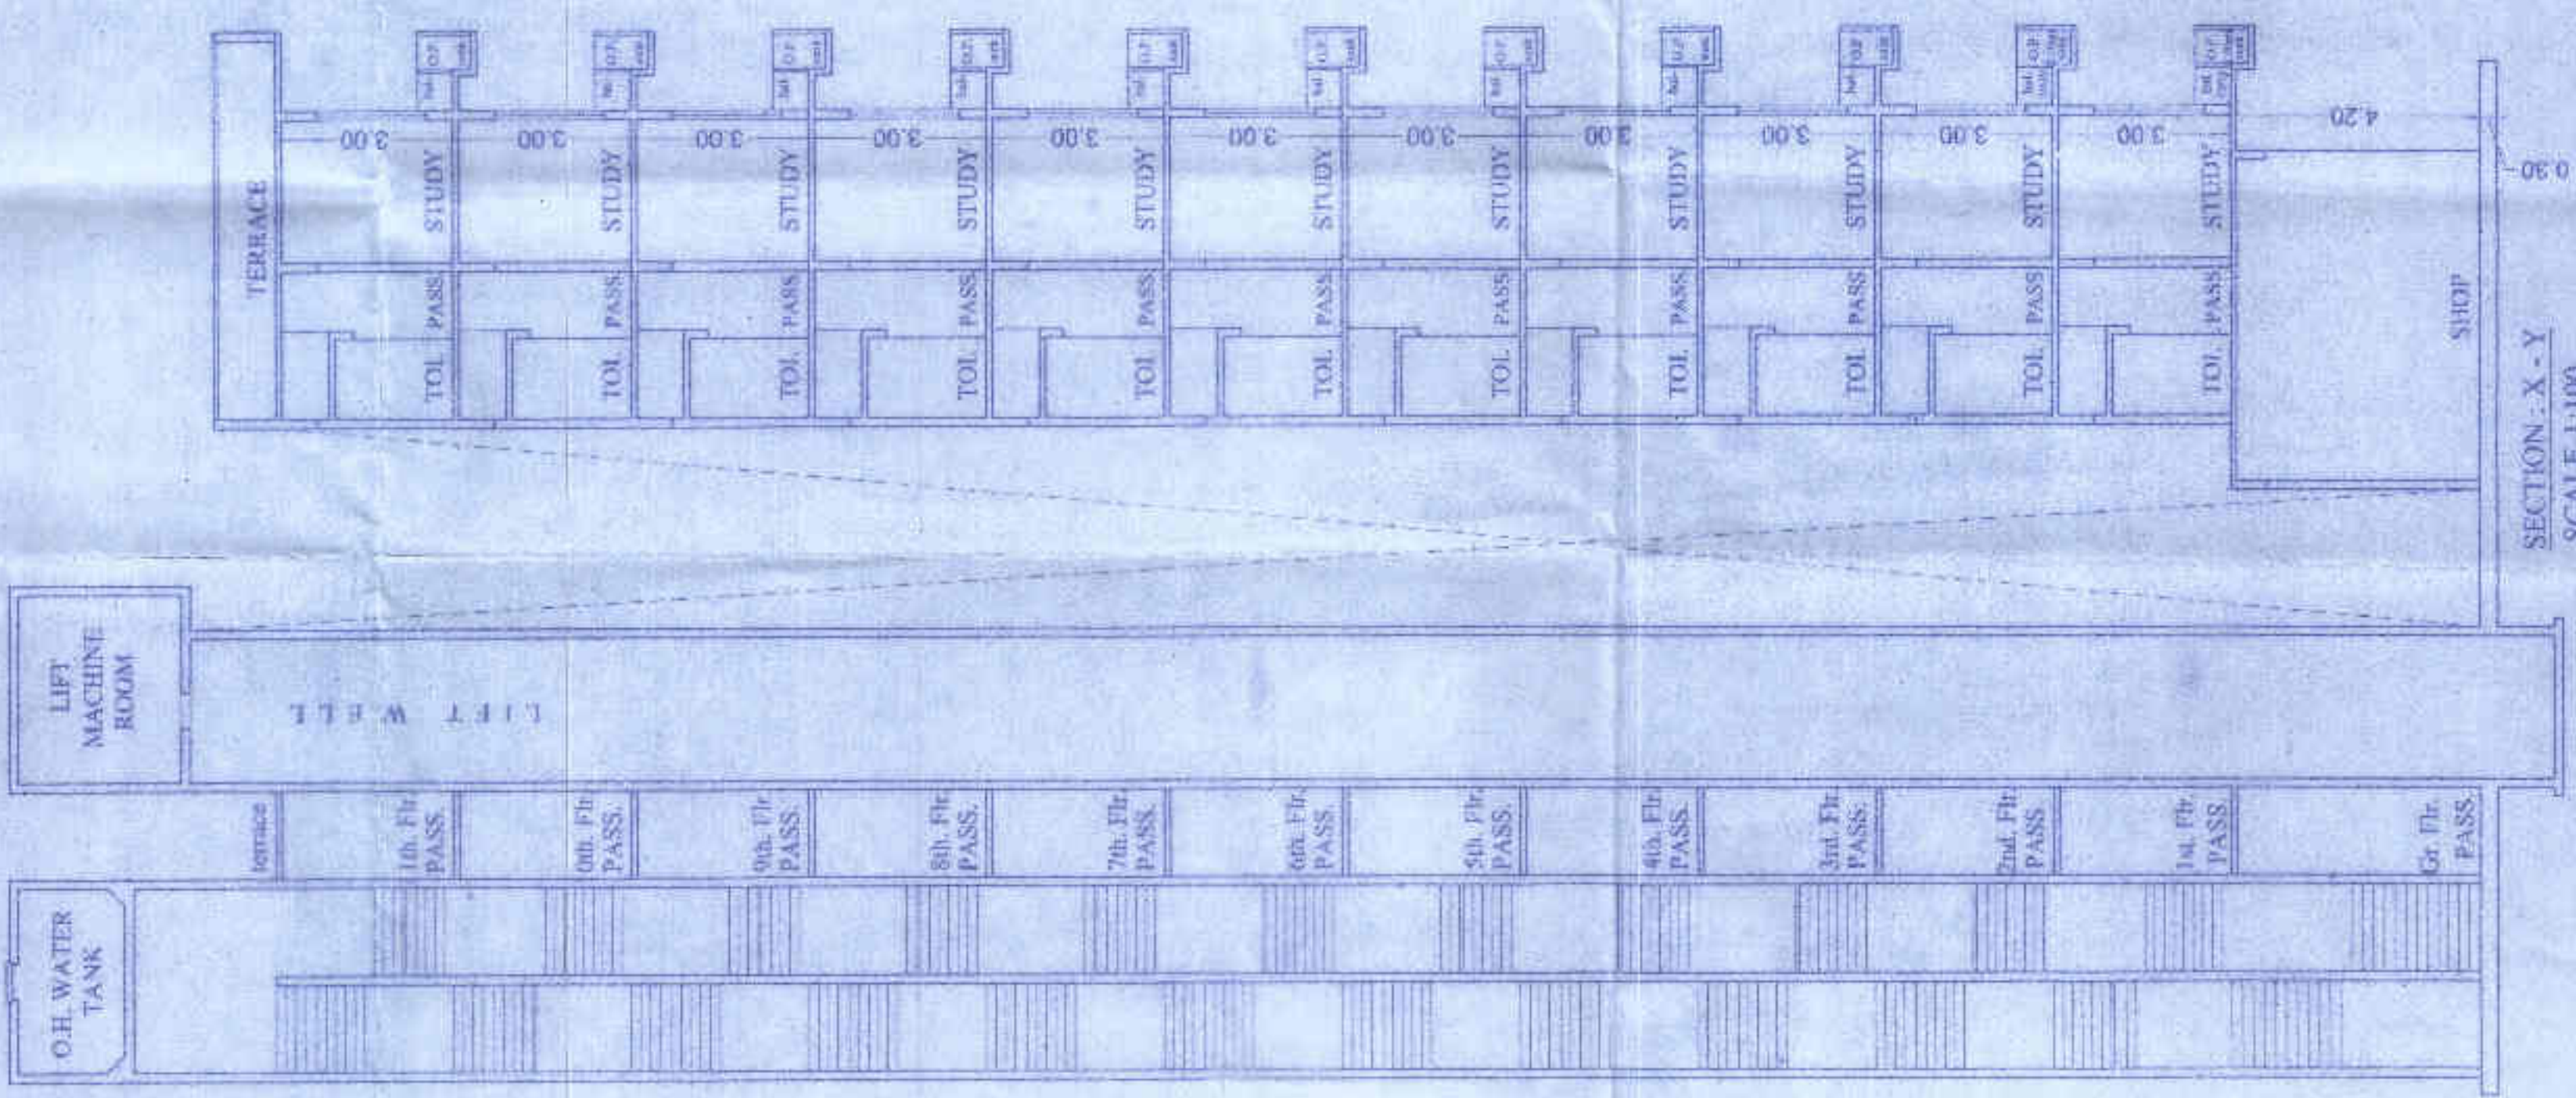


BUILT UP AREA STATEMENT (BLDG NO. 1 & 2)				
FLOOR	BUILT UP AREA	EXCESS STR AREA	EXCESS STR AREA	TOTAL AREA (Sq.m)
GR.FL.	312.07	-	-	312.07
1 st FL.	218.92	44.39	-	263.35
2 nd FL.	583.95	5.71	-	589.66
3 rd FL.	583.95	5.71	-	589.66
4 th FL.	583.95	1.71	-	585.69
5 th FL.	583.95	1.71	-	585.69
6 th FL.	583.95	1.71	-	585.69
7 th FL.	583.95	1.71	-	585.69
8 th FL.	475.39	1.71	-	477.10
9 th FL.	583.95	1.71	-	585.66
10 th FL.	583.95	1.71	-	585.66
11 th FL.	583.95	1.71	-	585.66
TOTAL	6261.91	61.43	-	6323.36

[illegible]

PARKING AREA STATEMENT			
HAVING CARPET AREA	SQ. FT.	NO. OF SPACES REQUIRED	PARKING PROVIDED
ABOVE 35 TO 45 sq.ft.		40	2000
ABOVE 45 TO 75 sq.ft.		82	4150
SHOP		1202 100	104
VISITORS			620
TOTAL			6800

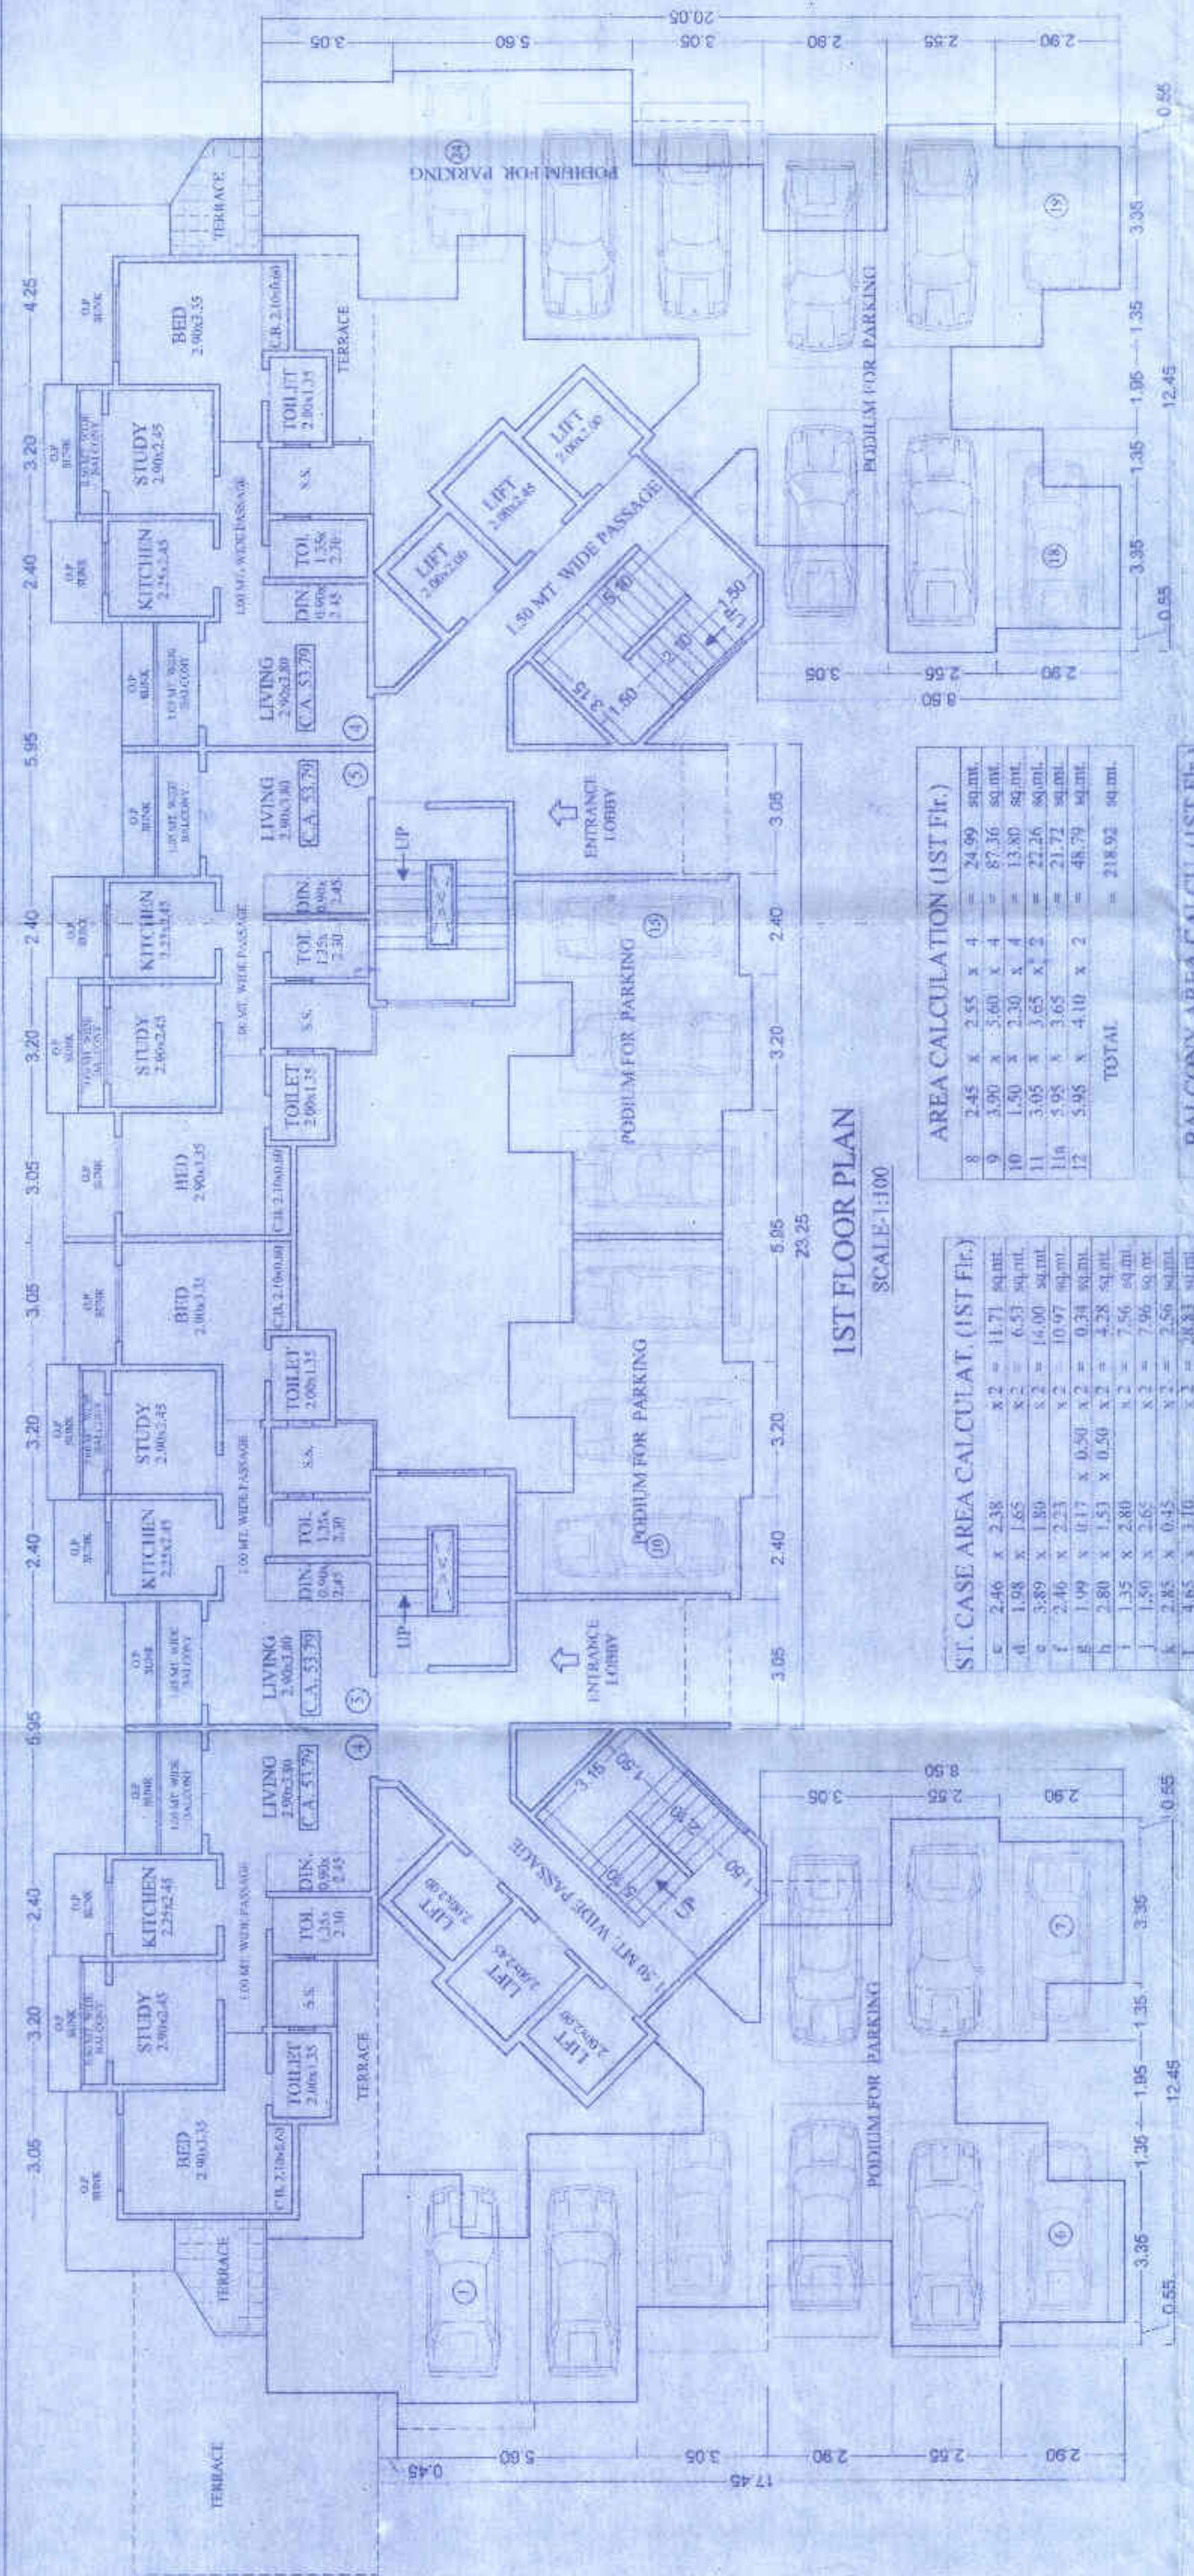

AREA CALCULATION (IST Flr.)				BALCONY AREA CALC. (IST Flr.)			
8	2.58	x	2.65	x	4	=	27.99 sqm.
9	3.40	x	3.50	x	4	=	84.96 sqm.
10	1.50	x	2.30	x	2	=	13.80 sqm.
11	3.05	x	3.65	x	2	=	22.36 sqm.
11a	5.96	x	3.65	x	1	=	21.72 sqm.
12	5.96	x	4.10	x	2	=	48.79 sqm.
TOTAL							= 218.92 sqm.

PERMITS CASE AREA CALCULATED (LIST FILE)			
1	2.48	x 2.38	= 5.90
2	1.26	x 1.65	= 2.08
3	2.46	x 1.80	= 4.43
4	2.46	x 2.23	= 5.48
5	1.60	x 1.51	= 2.42
6	1.35	x 2.80	= 3.78
7	1.50	x 2.65	= 3.98
8	2.85	x 0.45	= 1.28
9	4.65	x 1.10	= 5.12
10	0.65	x 0.15	= 0.10
TOTAL AREA			= 39.07
ADDITION			
1	2.00	x 2.00	= 4.00
2	1.90	x 0.50	= 0.95
TOTAL DEDUCTIONS			= 4.95
PERMITS CASE AREA (59.07 - 4.95)			= 54.12
PERMISSIBLE SI AREA (50% OF EXCESS SI AREA)			= 27.06

AREA CALCULATION (GRDFlr.)		
1	54.75	8.70
		= 312.07 sq.mt.
TOTAL		= 312.07 sq.mt.

