


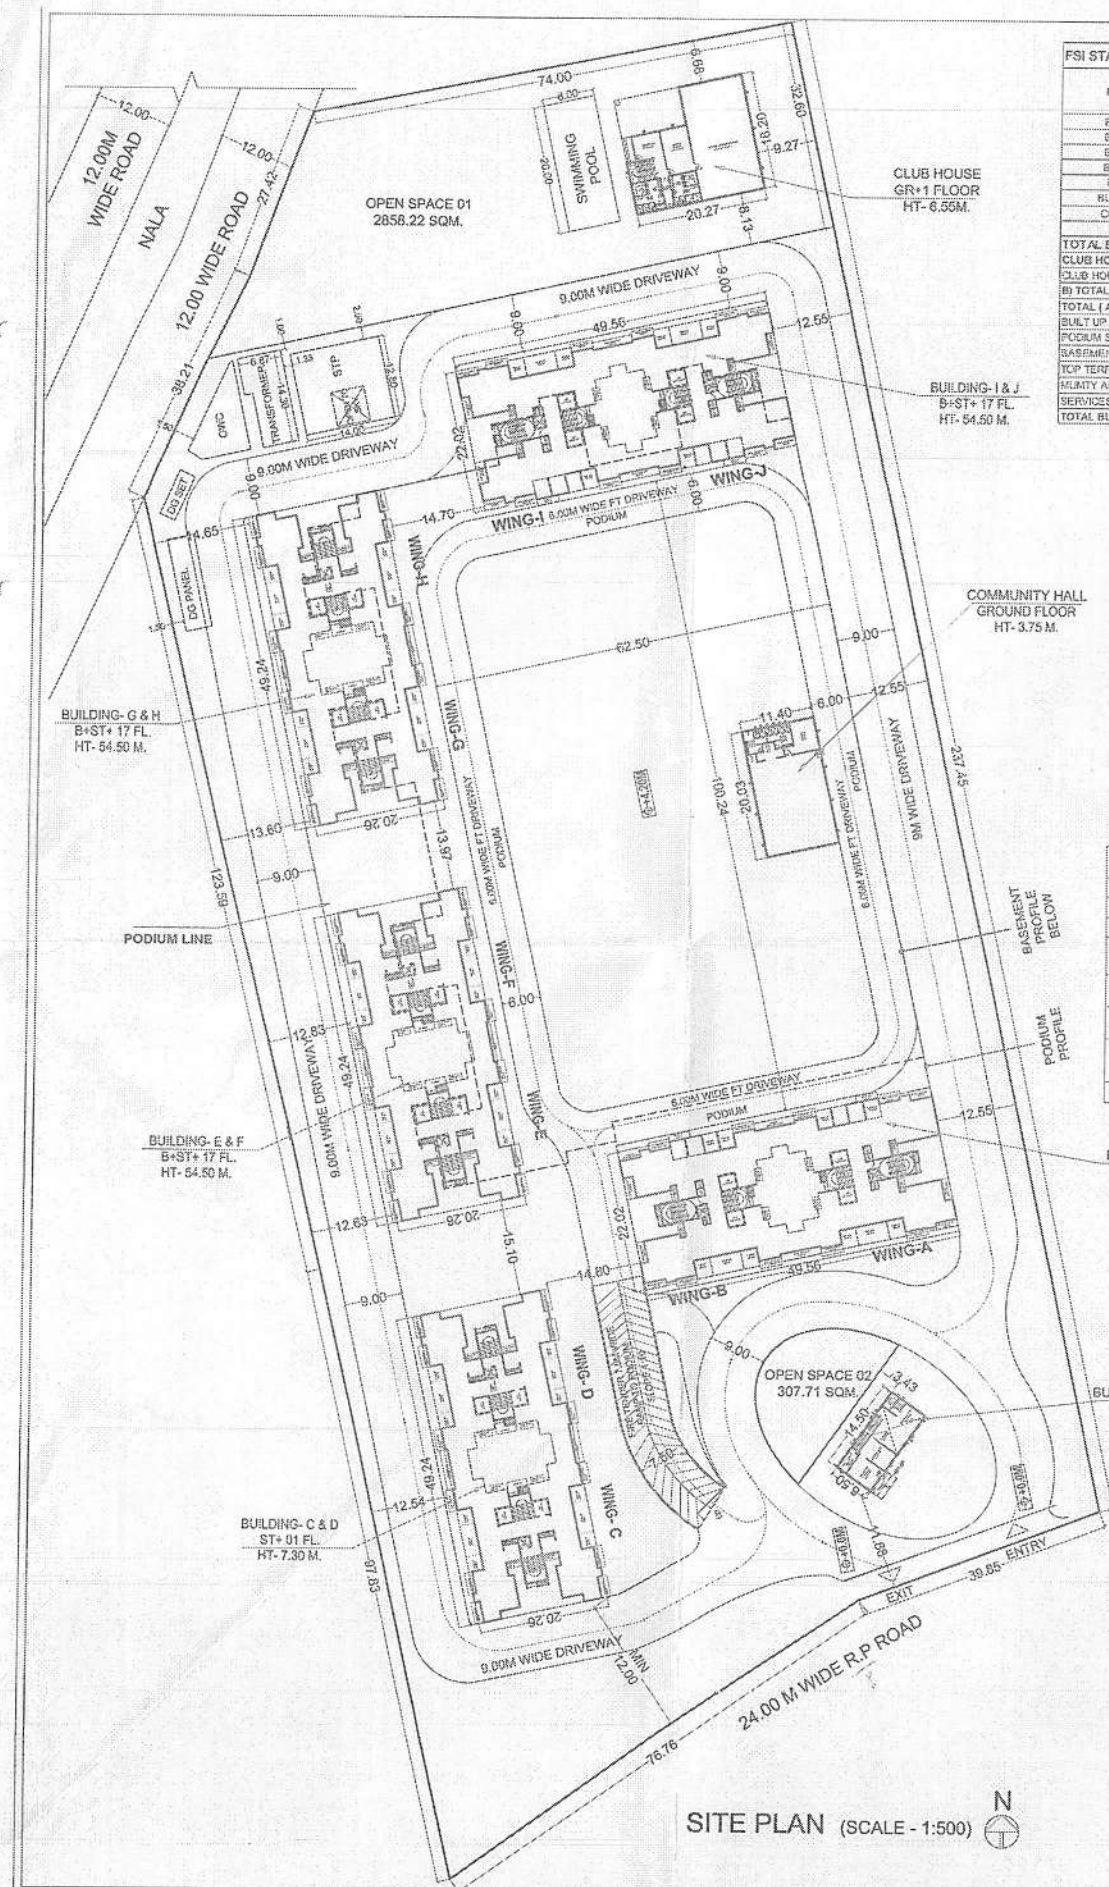

FSI STATEMENT : PLOT - 06 (BUILDING - A-B, C-D, E-F, G-H, I-J, BUSINESS CENTER, COMMUNITY HALL & CLUB HOUSE)

[illegible]

Building	Previous Sanction (Date-07-03-2019)			Newly proposed		
	Permissible Balcony	Proposed Balcony	Floor	Permissible Balcony area	Proposed Balcony area	Floor
A-B	801.41	758.77	20+S+11	146.09	142.20	20+11
C-D	801.61	758.77	20+S+11	86.42	86.20	20+11
E-F	801.40	758.77	20+S+11	146.95	142.25	20+11
G-H	801.41	758.77	20+S+11	245.56	142.25	20+S+11
I-J	801.41	758.77	20+S+11	155.23	158.38	20+S+11
K-L	729.00	726.40	26+S+15	Building not proposed		
	4736.03	4720.25		4719.55	4686.27	



PREMIUM AREA STATEMENT :					
	PROPOSED BUILT-UP AREA		PROPOSED ENCLOSED BALCONY	PROPOSED TERRACE AREA	REGULAR FLOOR AREA
	RESIDENTIAL	COMMERCIAL			
NEWLY PROPOSED	31664.36	362.60	3615.09	2332.44	106.63
PREVIOUS SANCTIONED (DATED - 07/03/2016)	31573.53	205.34	3753.05	3147.45	70.14
DIFFERENCE	—	65.26			36.49

REQUIRED PARKING STATEMENT					PROPOSED PARKING STATEMENT				
S.NO	NO. OF TENAMENT	REQUIRED PARKING			PROPOSED PARKING				
		CAR	SCOOTER	CYCLE	CAR	SCOOTER	CYCLE		
1	UPTO 50 SQM	--	--	--	BASEMENT LEVEL	278	00	02	
2	BET 50 - 100 SQM	428	143	428	STILT LEVEL	181	003	090	
					TOTAL	457	003	690	
REQUIRED PARKING AREA		143 X 12.50 = 1787.50	428 X 2.00 = 856.00	428 X 0.70 = 299.60	457 X 12.50 = 5712.50 690 X 2.00 = 1380.00 690 X 0.70 = 476.00				
REQUIRED PARKING AREA		1787.50 + 856.00 + 299.60 = 2943.10 SQ.M.			TOTAL = 5712.50 + 1380.00 + 476.00 = 7574.50 SQ.M.				
AREA REQUIRED FOR PARKING SPACE INCREASED BY 50% FOR METROPOLITAN AREAS									
TOTAL REQUIRED PARKING AREA		2943.10 X 1.50 = 4414.65 SQ.M.							

PROPOSED TENEMENT STATEMENT			
BUILDING	TENEMENT UP TO 55	TENEMENT 50 TO 100	TENEMENT TOTAL
A & B	—	12 NOS	12 NOS
C & D	—	8 NOS	8 NOS
E & F	—	135 NOS	135 NOS
G & H	—	130 NOS	130 NOS
I & J	—	135 NOS	135 NOS
TOTAL	—	420 NOS	420 NOS

SERVICES AREA (NON FSI)	AREA
STP AREA	179.05 SQ.M
OWC AREA	98.00 SQ.M
TRANSFORMER AREA + DG SET	229.00 SQ.M
SWIMMING POOL	180.00 SQ.M
WATER PANEL AREA	58.00 SQ.M
TOTAL SERVICES AREA	725.06 SQ.M

MUMTY AREA'S (Elevation features)	1049.34 GO
-------------------------------------	------------

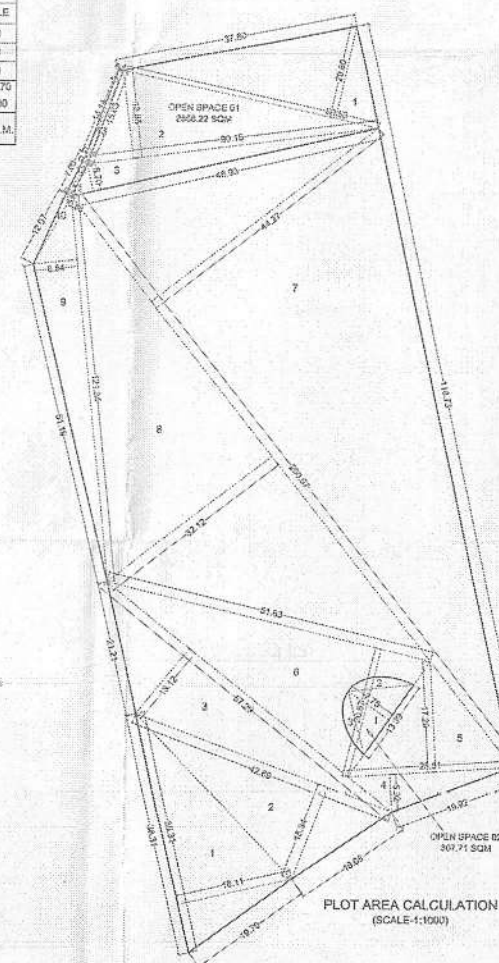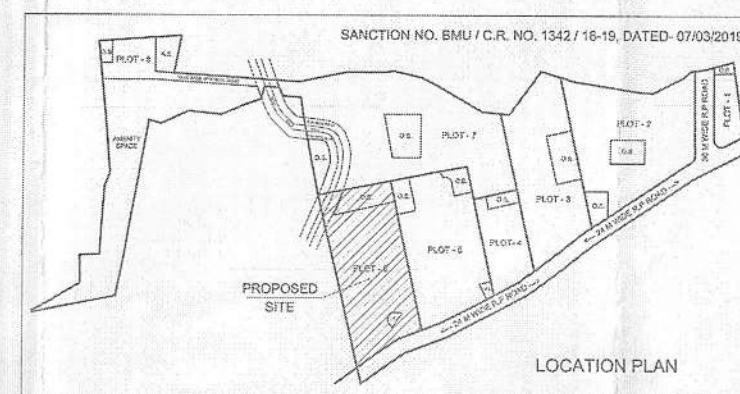


AREA STATEMENT			
	PLOT NO. 6	PREVIOUS	PROPOSED
1	PLOT AREA	26621.76	26621.76
2	BASIC PERMISSIBLE FOR 1.25 PL 2.5	51946.04	51946.04
ADDITION			
3	ASSEMBLY SPACE	*****	*****
4	TRUCK WINDING	*****	*****
5	G.T.D.R. (3.25x4.50)	*****	*****
6	INTERNAL ROAD	*****	*****
	TOTAL (6-1+2+3+4+5+6)	*****	*****
4	TOTAL PERMISSIBLE AREA (2-3)	319048.64	319048.64
5	TOTAL PROPOSED AREA	31076.67	31076.67

PROJECT:

RENEWED GATEWAY HOUSING SCHEME AT PLOT 06

NAME & SIGNATURE OF OWNER / FIRM:

ALL THE RESPONSIBILITY PERTAINING TO WORKING DRAWINGS, ARCHITECTURAL DESIGN AND SUPERVISION SHALL BE OF THE U.S. THE NATIONAL DRAWING HAS BEEN PREPARED ON THE BASIS OF INFORMATION PROVIDED BY THE CLIENTS SUPPLIED BY AGS AND I, WHO AS THE DESIGNER, HAVE REVIEWED THE SAME AND ALL THE NECESSARY CONSENTS / APPROVAL / INFO REQUIRED AS PER PER AACT INCLUDING THOSE REQUIRED FOR REVISIONS, IF ANY, ARE FULFILLING THE NECESSARY CONSENTS / APPROVAL / INFO. THE OWNER SHALL BE FULLY RESPONSIBLE FOR THE INFORMATION, COMMENTS AND DOCUMENTS PROVIDED BY US AND ANY ERRORS OR OMISSIONS OR CONSEQUENCES AND DAMAGES ARISING FROM OR DUE TO ANY SUCH INFORMATION, COMMENTS AND DOCUMENTS PROVIDED BY US. IT SHALL NOT BE DEEMED FOR THE SAME IN ANY MANNER.

MR. KRAVITZ SHARAD KADAM (P45)
MS. PRIDE PURPLE PROPERTIES &
PRIDE PURPLE ENTERPRISES LTD.

DESIGN CONSULTANT:

LIAISONING ARCHITECT :			
SCALE	DATE	DRAWN BY	CHECKED BY
1 : 500	03-06-2005	Mangal	SHR4

AR ARJITH KPNDE
CRYSTAL ARCH
