

APARNA SAROVAR ZENITH
285, 286, 287, 288, 289, 290, 291, 292, 293, 294(P) &
295 SITUATED AT NALLAGANDLA VILLAGE,
SERILINGAMPALLY MANDAL,
RANGA REDDY DISTRICT, T.S.

PLAN SHOWING THE PROPOSED
RESIDENTIAL APARTMENTS,
PROJECT :-
APARNA SAROVAR ZENITH.

IN SURVEY NOS. 222(P), 223, 224, 225, 226(P),
282(P), 284(P)
285, 286, 287, 288, 289, 290, 291, 292, 293, 294(P) &
295 SITUATED AT NALLAGANDLA VILLAGE,
SERILINGAMPALLY MANDAL,
RANGA REDDY DISTRICT, T.S.

BELONGING TO:
M/S. APARNA INFRAHOUSING (P) LTD.

SPECIFICATIONS:

FOUNDATION	C.R.S. IN C.M.
COLUMNS	R.C.C. 1:2:4
SUPER STRUCTURE	BRICK IN C.M.
SLAB, BEAMS, CHAJJAS	R.C.C. 1:2:4
DOORS, WINDOWS,VENTILATORS	T. WOOD
FLOORING	VITRIFIED TILES
PLASTERING	IN C.M.

OPENINGS:

DOORS:	WINDOWS:
MD : 1.0' x 2.10' W :	1.83 x 1.20
D : 1.0' x 2.10' W1 :	1.52 x 1.20
D1 : 0.9' x 2.10' W2 :	1.22 x 1.20
D2 : 0.84' x 2.10' W3 :	0.91 x 1.20
D3 : 0.73' x 2.10' W4 :	0.91 x 0.90
FRD : 1.0' x 2.10' W5 :	0.60 x 0.90

NOTE: ALL DIMENSIONS ARE IN METERS


REFER NCE:

PROPOSED	EXISTING	TO BE DISMANTLED

Owner's / Builder's Signature


Structural Engineer's Signature

Architect's Signature

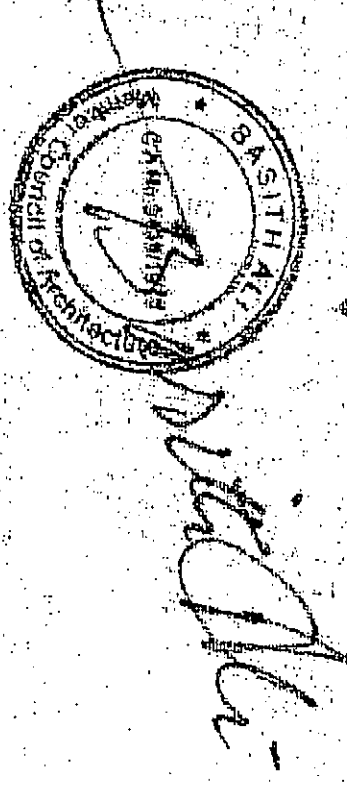

Sanction Drawing

BLOCK-D
GROUND FLOOR, FIRST FLOOR &
TYPICAL FLOOR PLAN-1

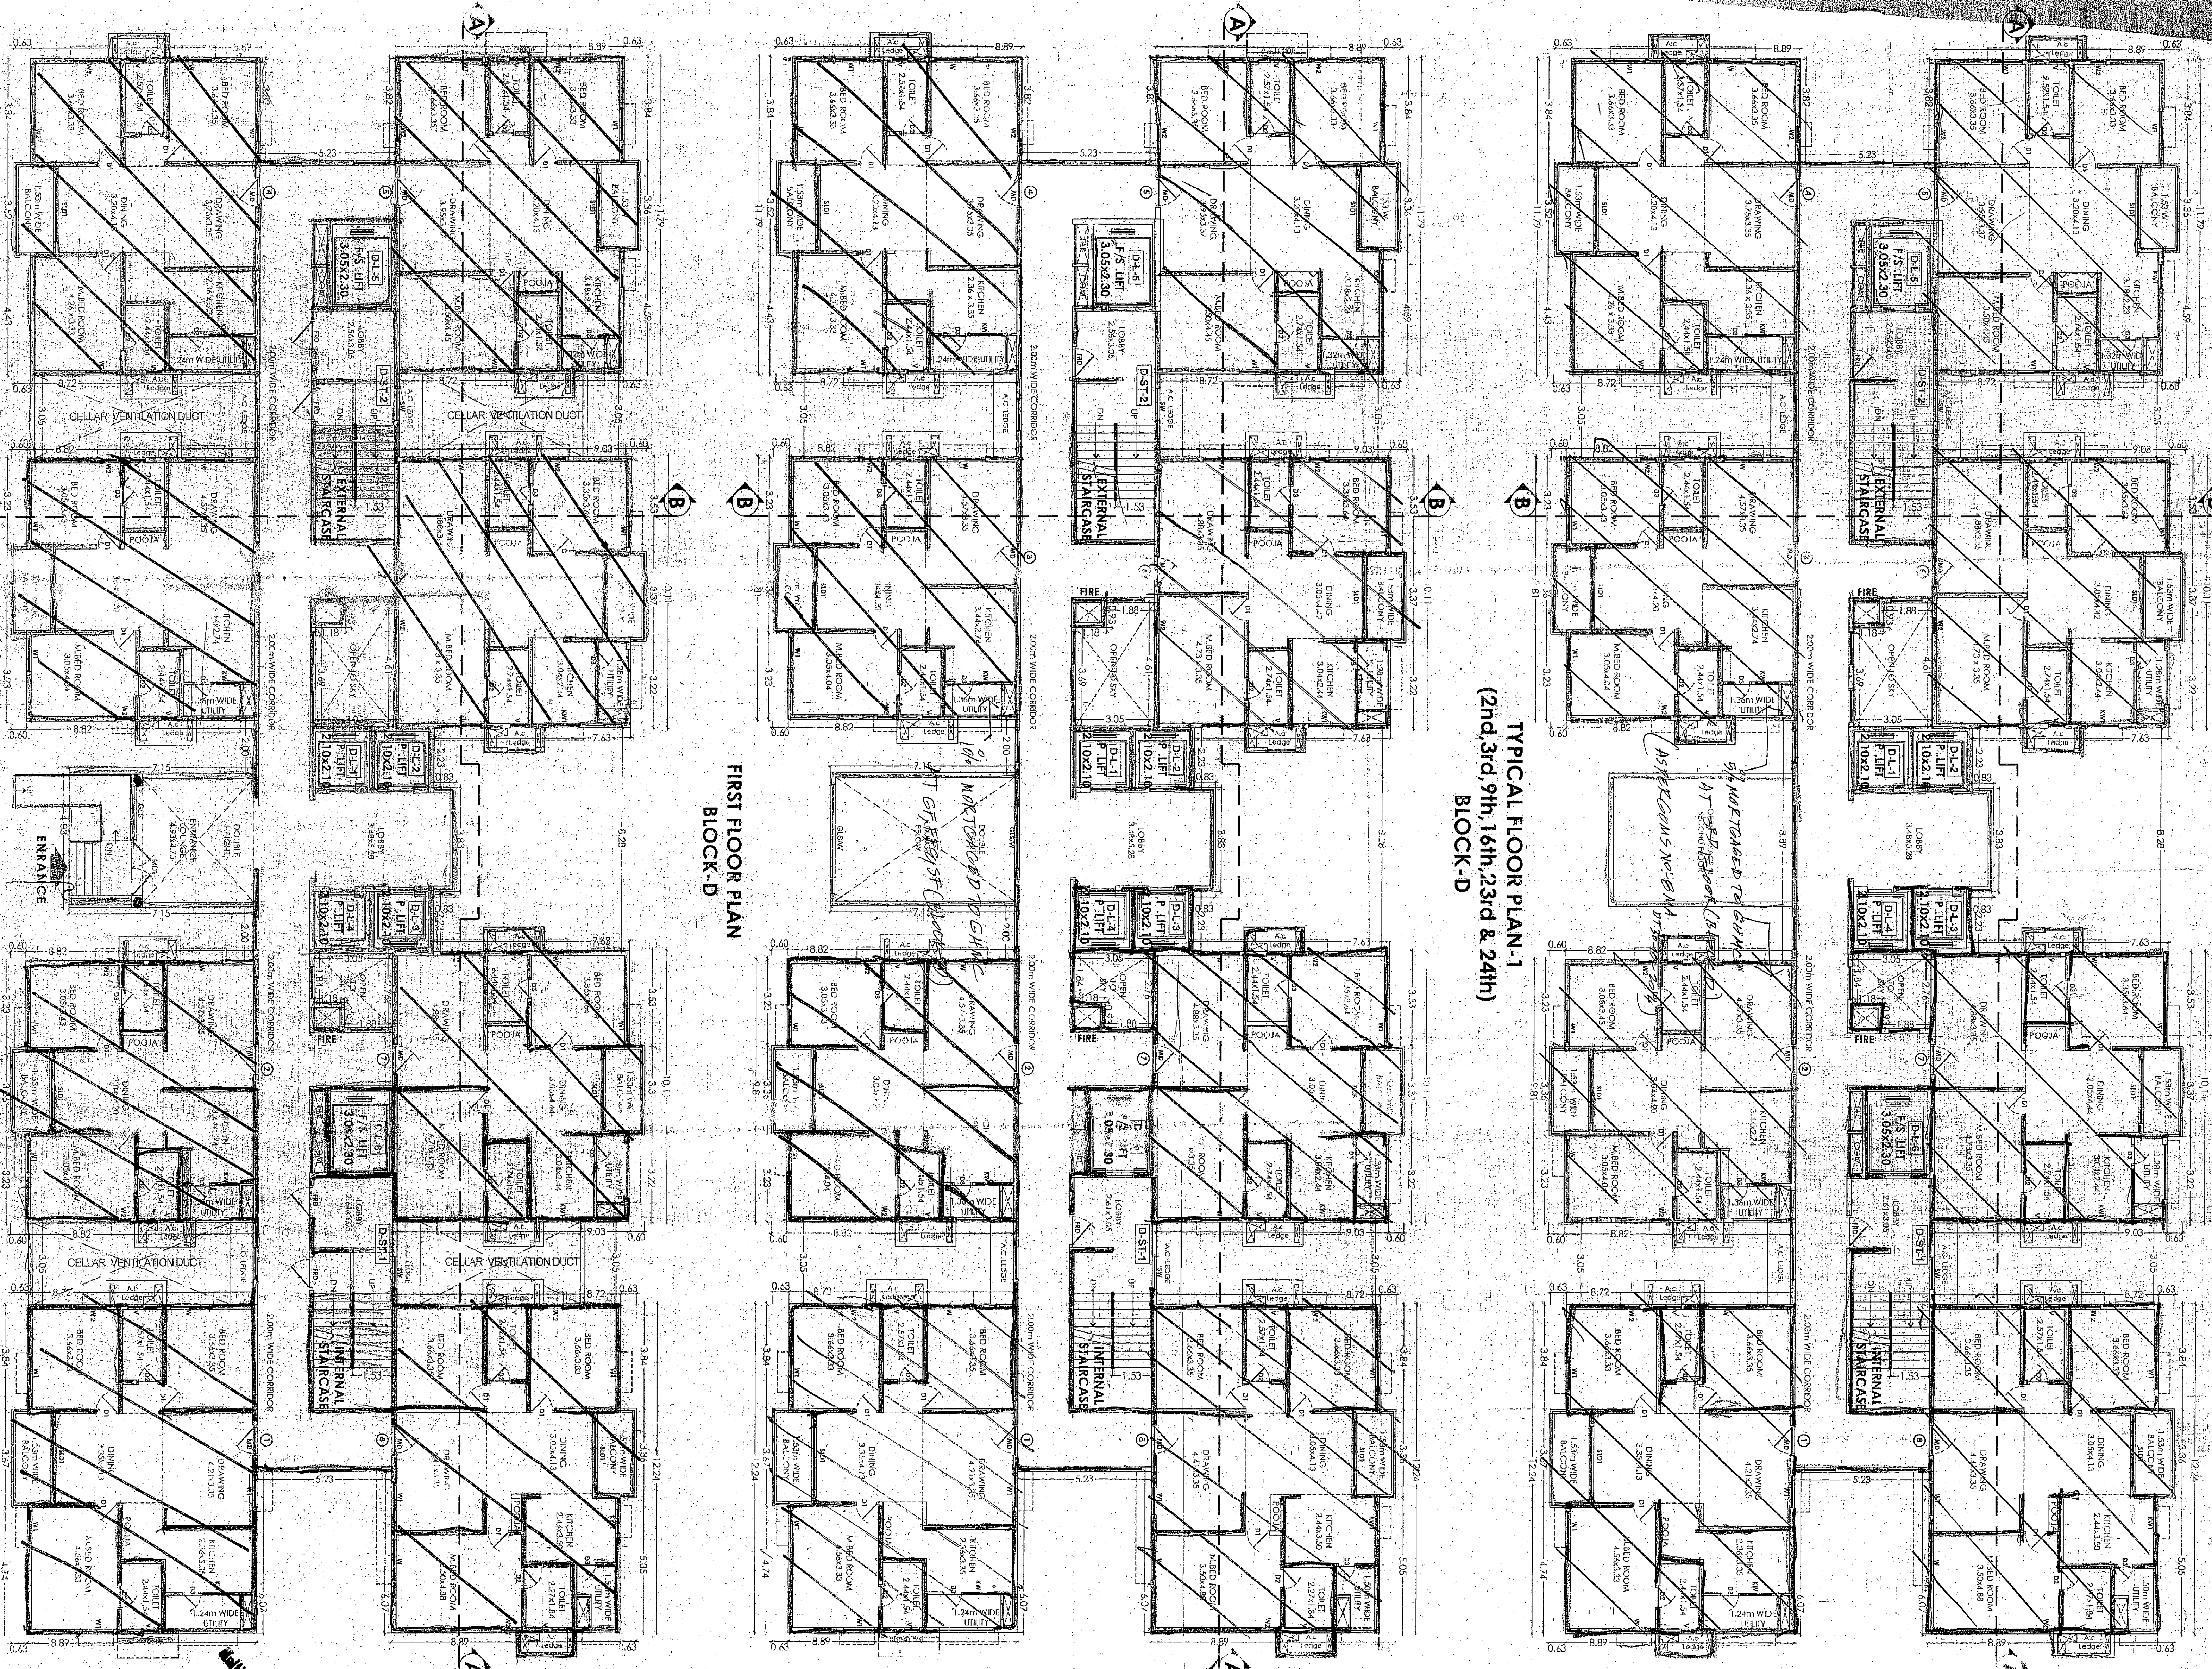

TYPICAL FLOOR PLAN-1
(2nd, 3rd, 9th, 16th, 23rd & 24th)
BLOCK-D

FIRST FLOOR PLAN
BLOCK-D

GROUND FLOOR PLAN
BLOCK-D

FOR PARTY
FOR PARTY

FOR PARTY