


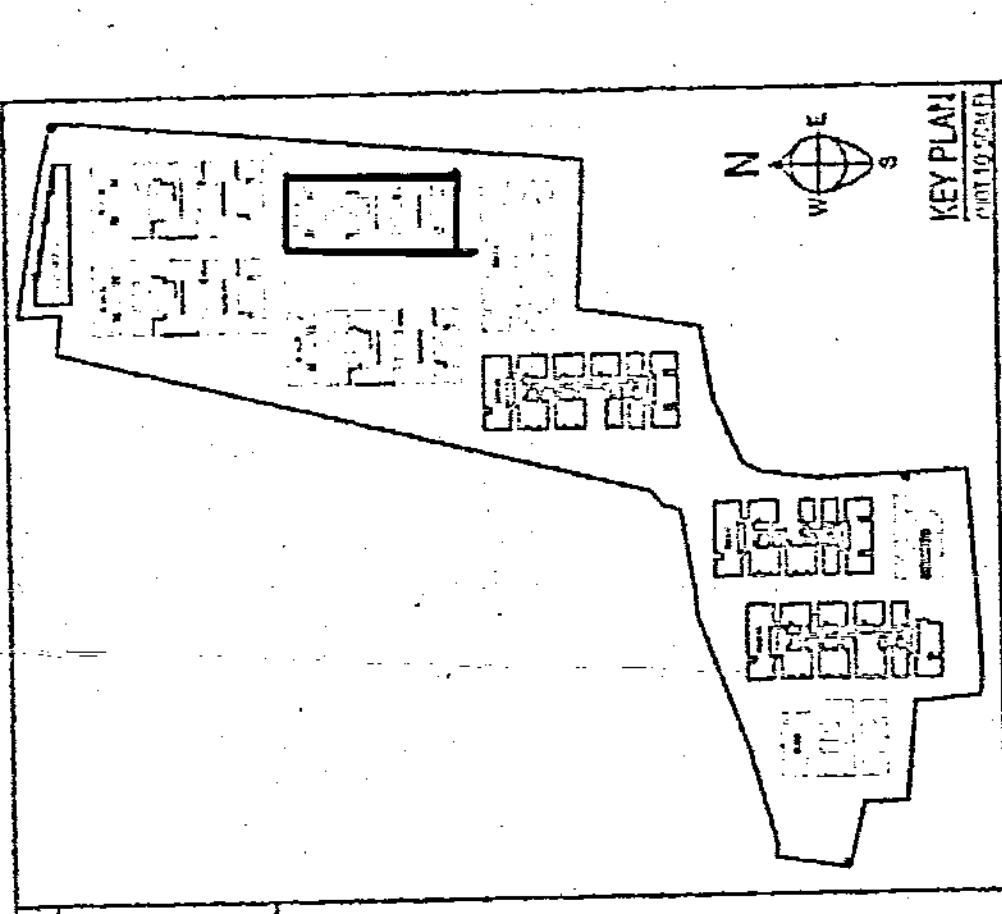

8/15










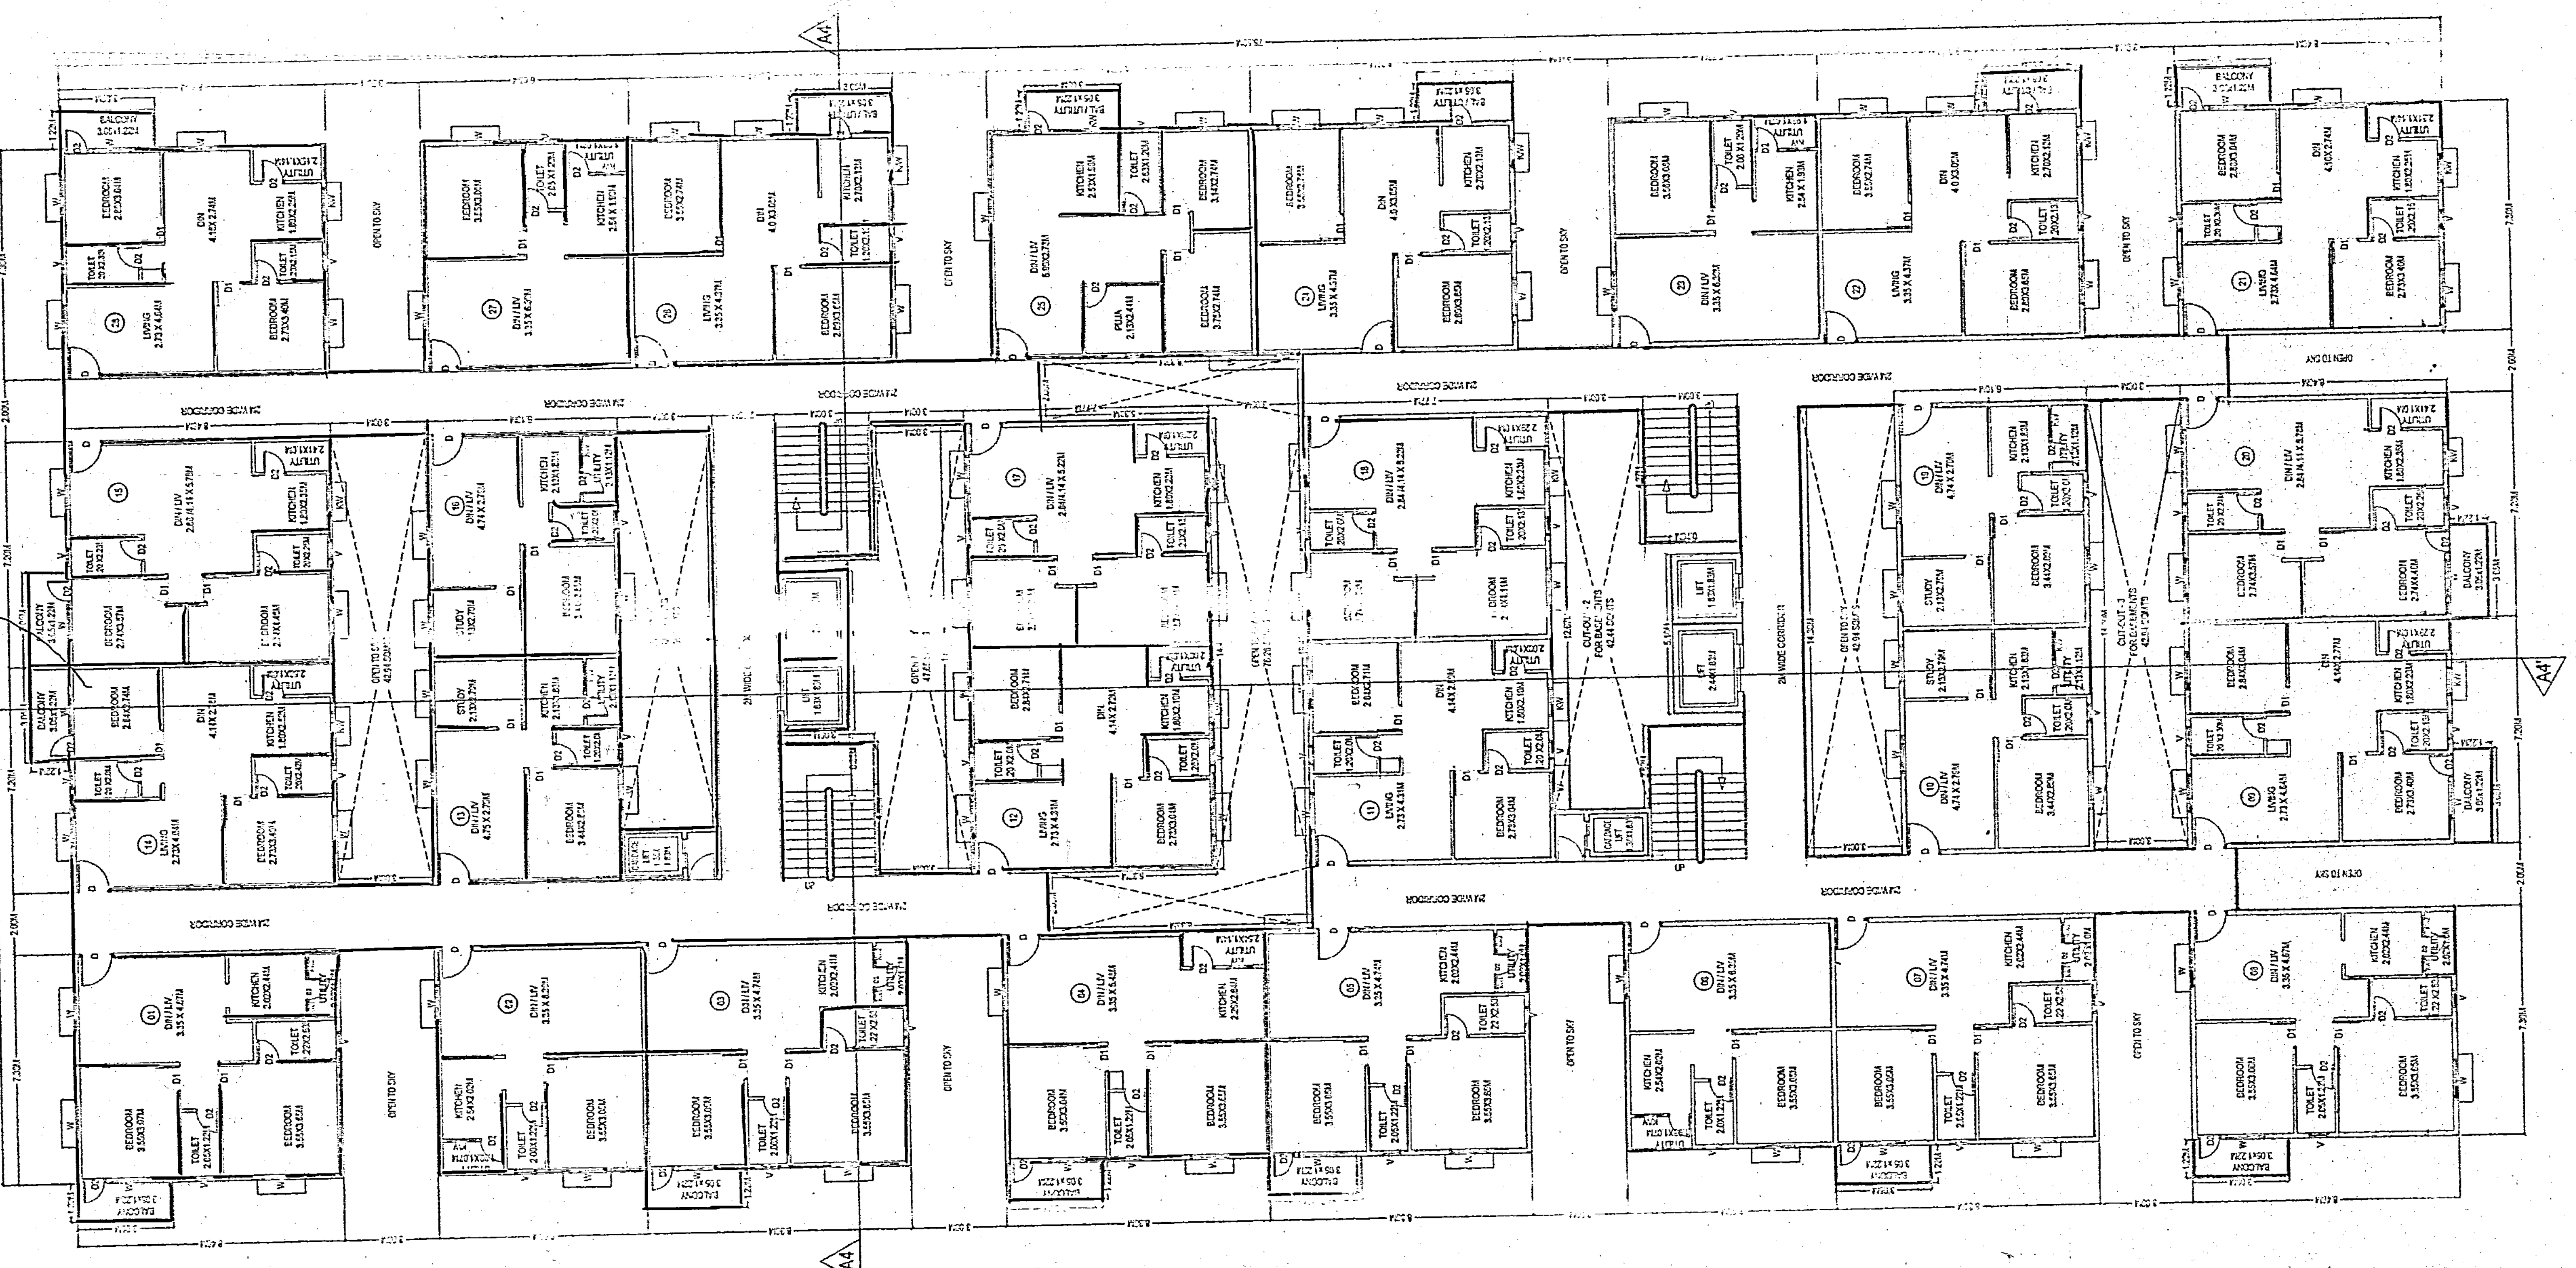


BLOCK-A4
TYPICAL FLOOR PLAN
(3rd, 5th, 7th & 9th Floor)

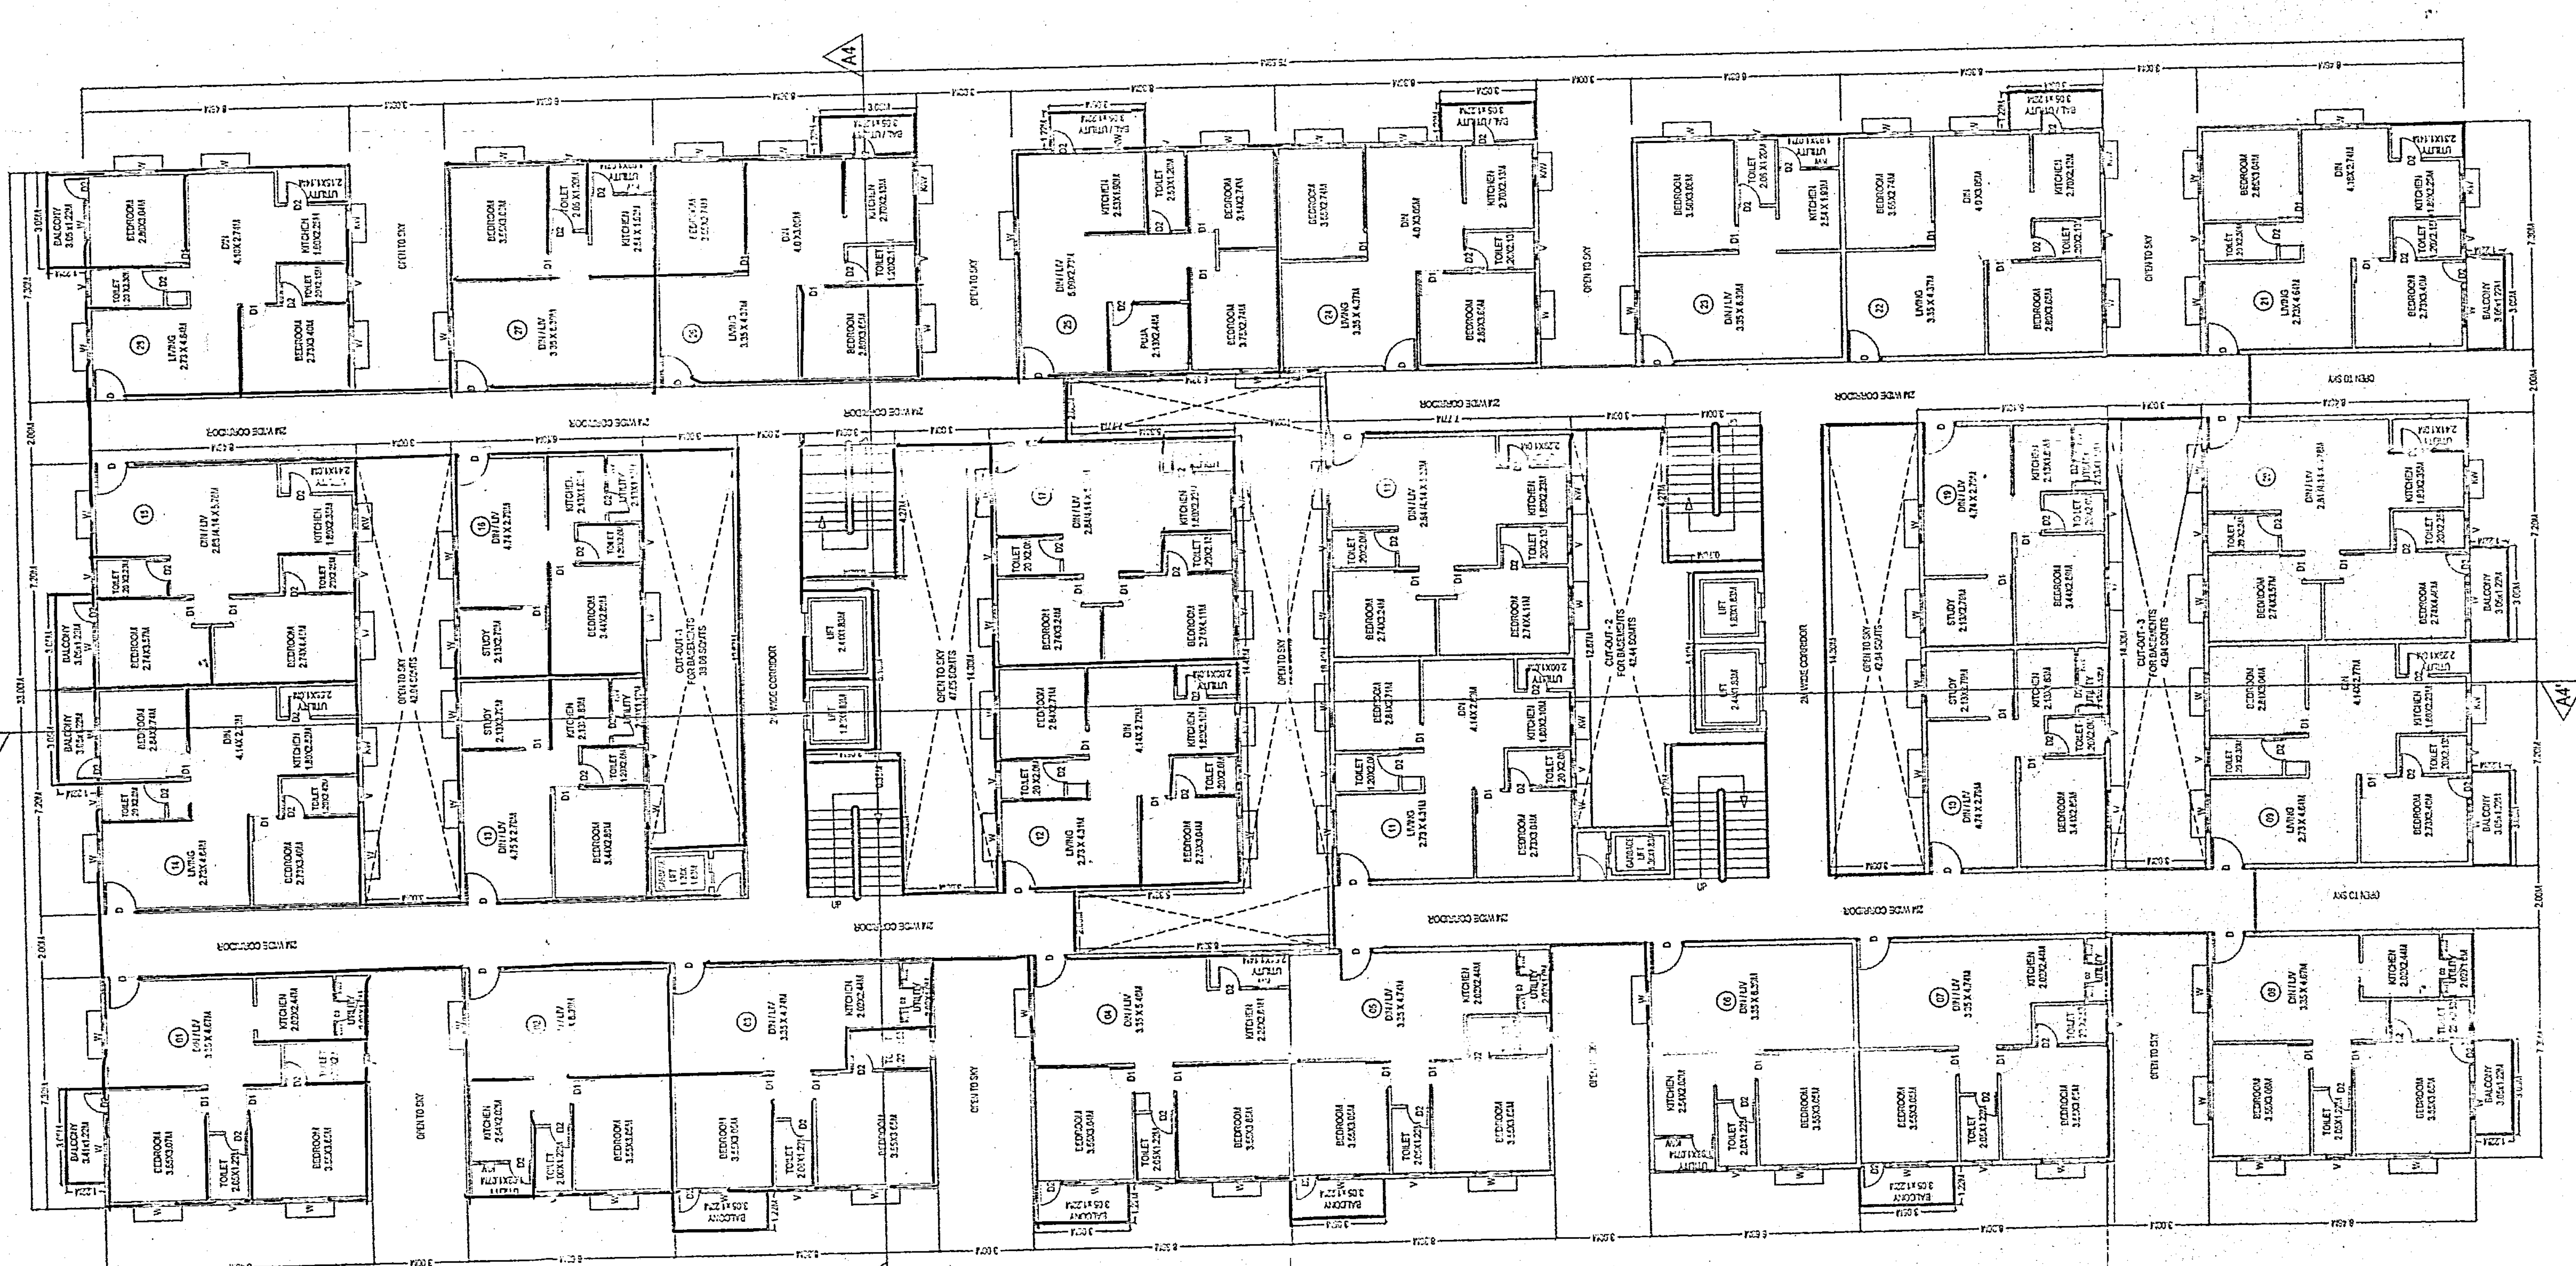

BLOCK-A4
TYPICAL FLOOR PLAN
(2nd, 4th, 6th & 8th Floor)

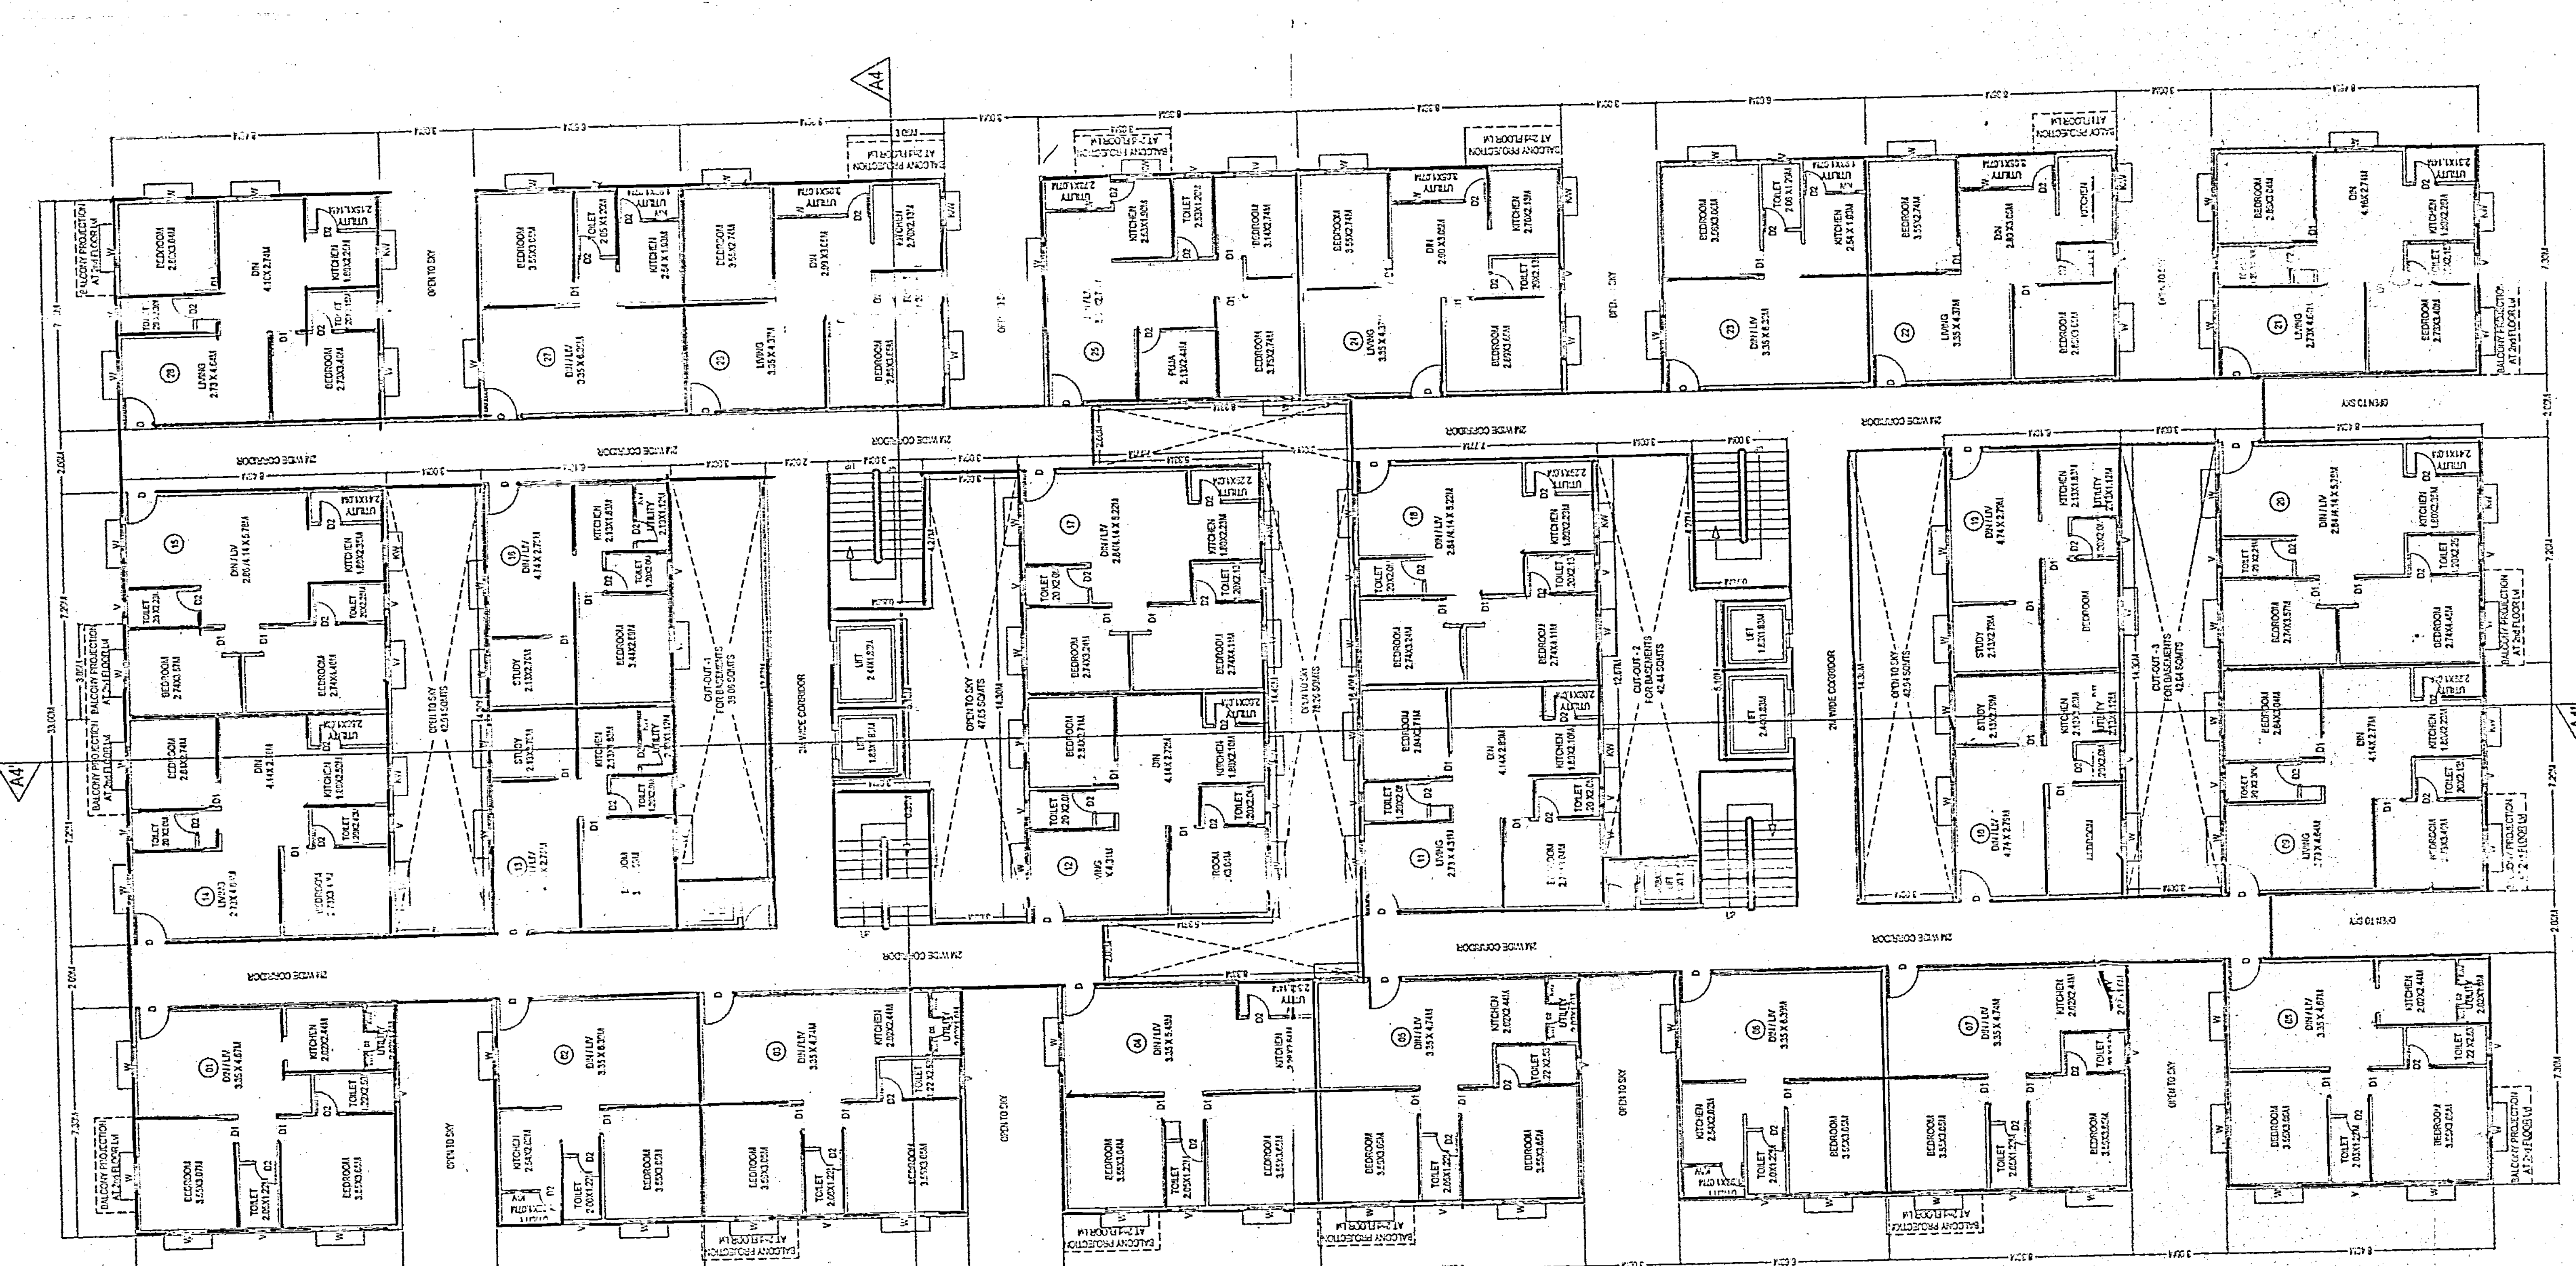

BLOCK-A4
FIRST FLOOR PLAN

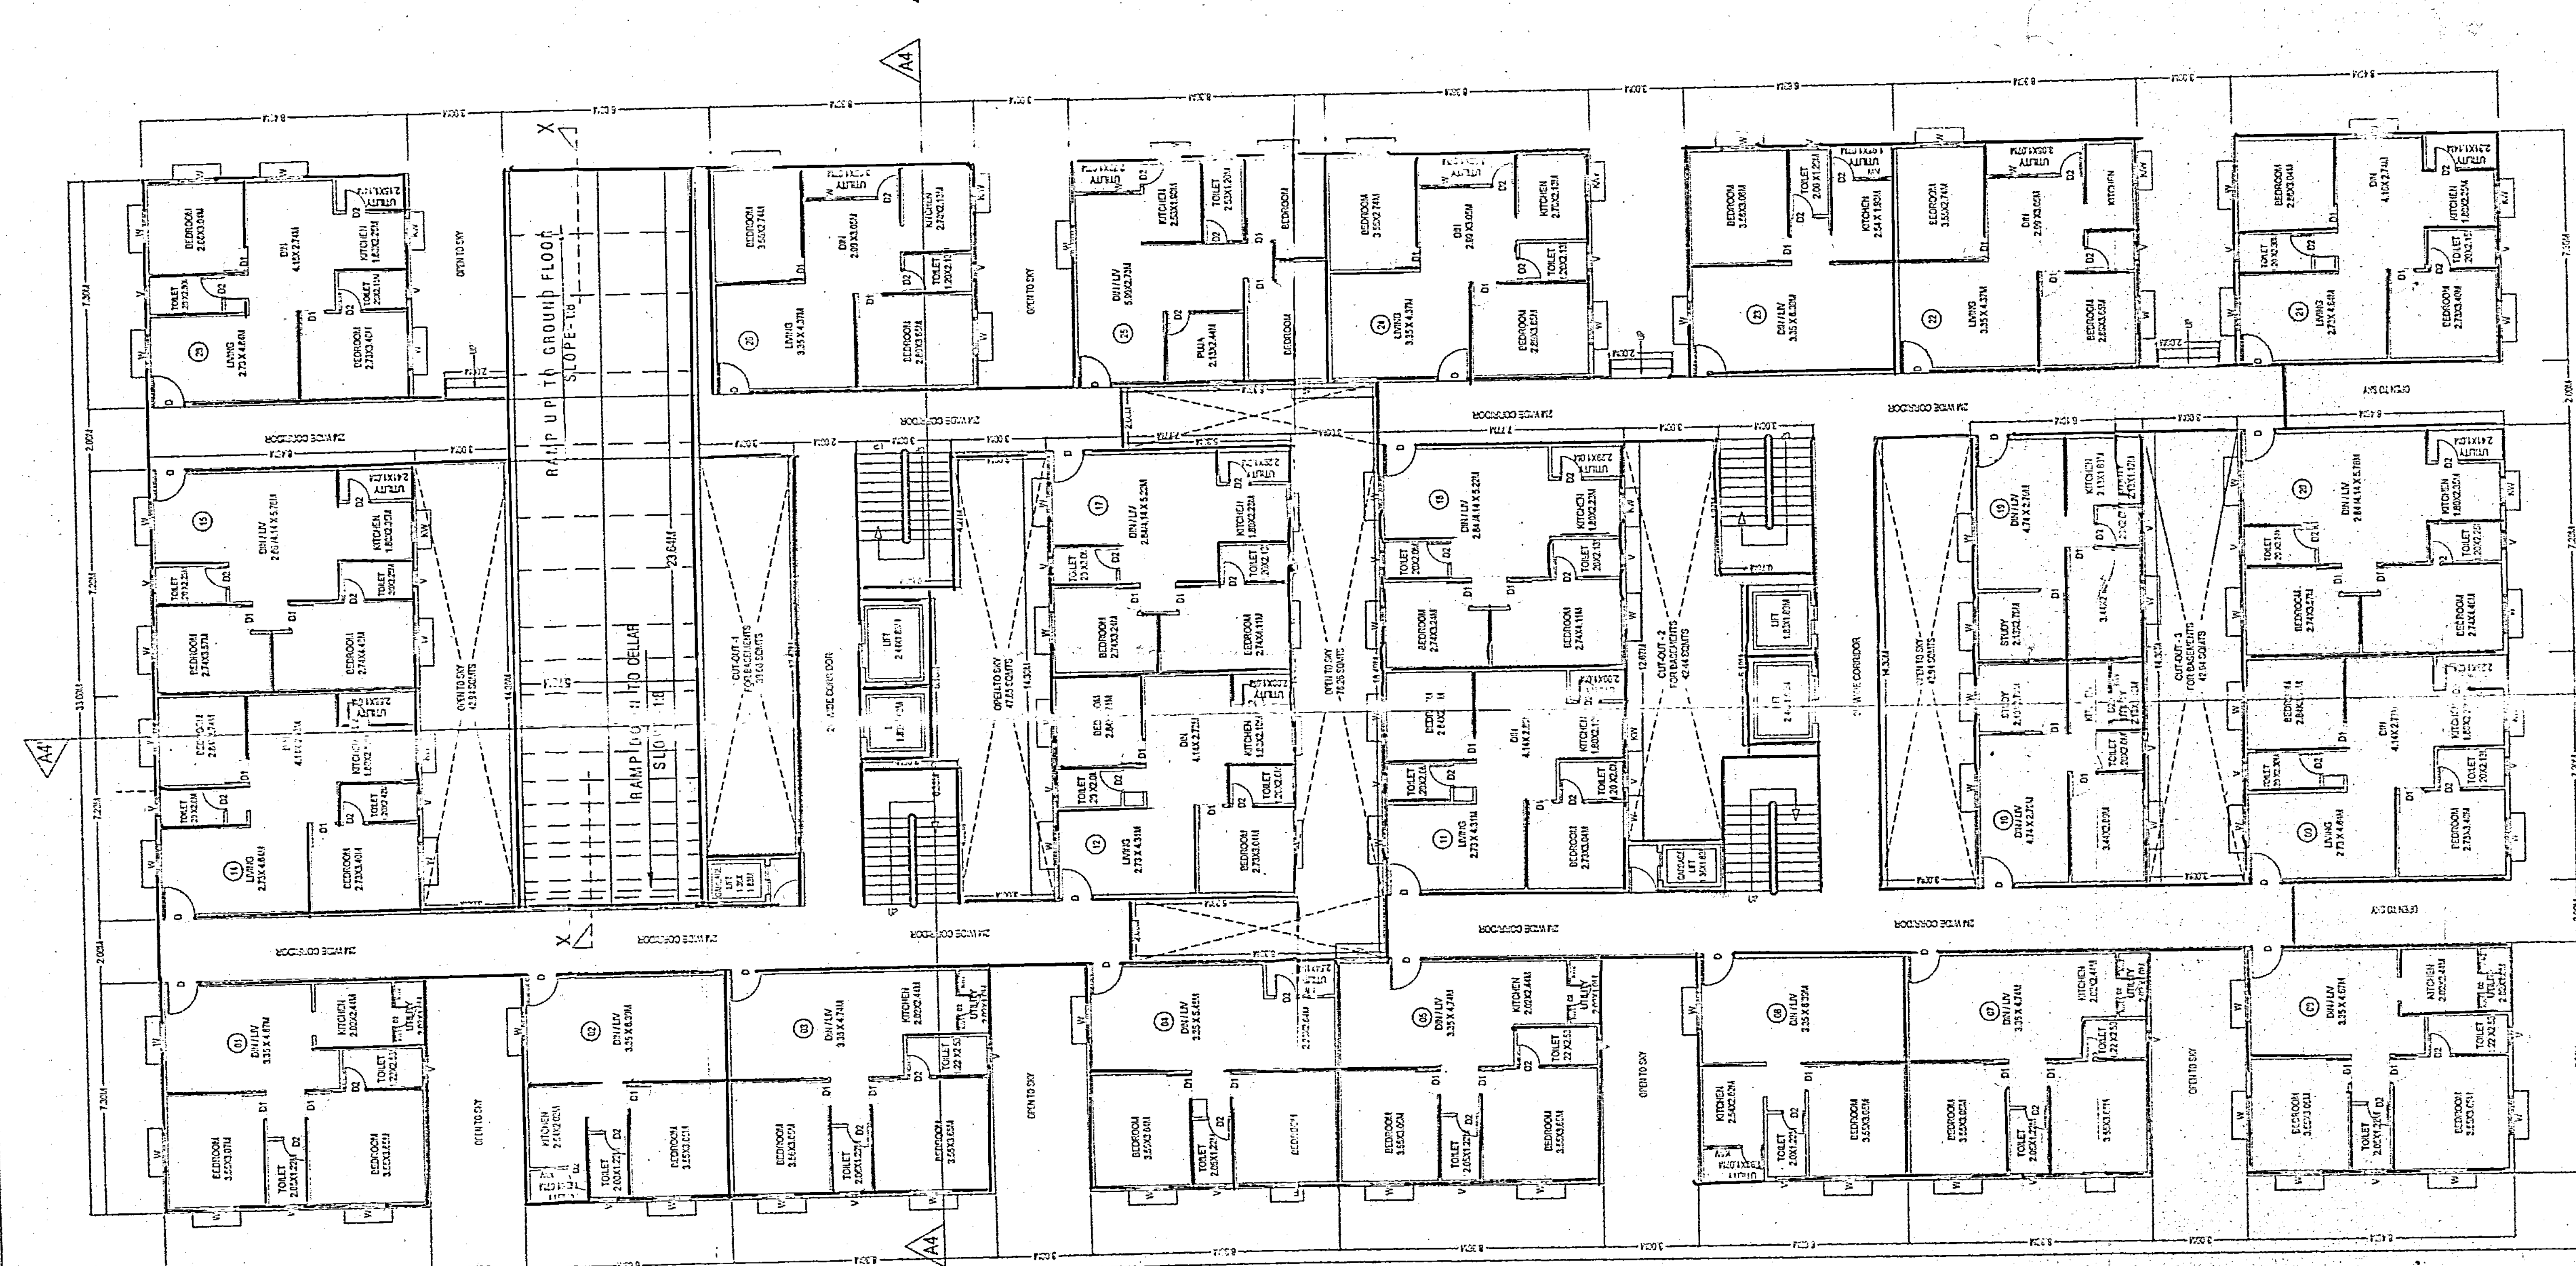

BLOCK-A4
GROUND FLOOR PLAN