

[illegible][illegible][illegible][illegible]


[illegible]






01/09


STAMP OF APPROVAL

No. 2042 of 2019-20




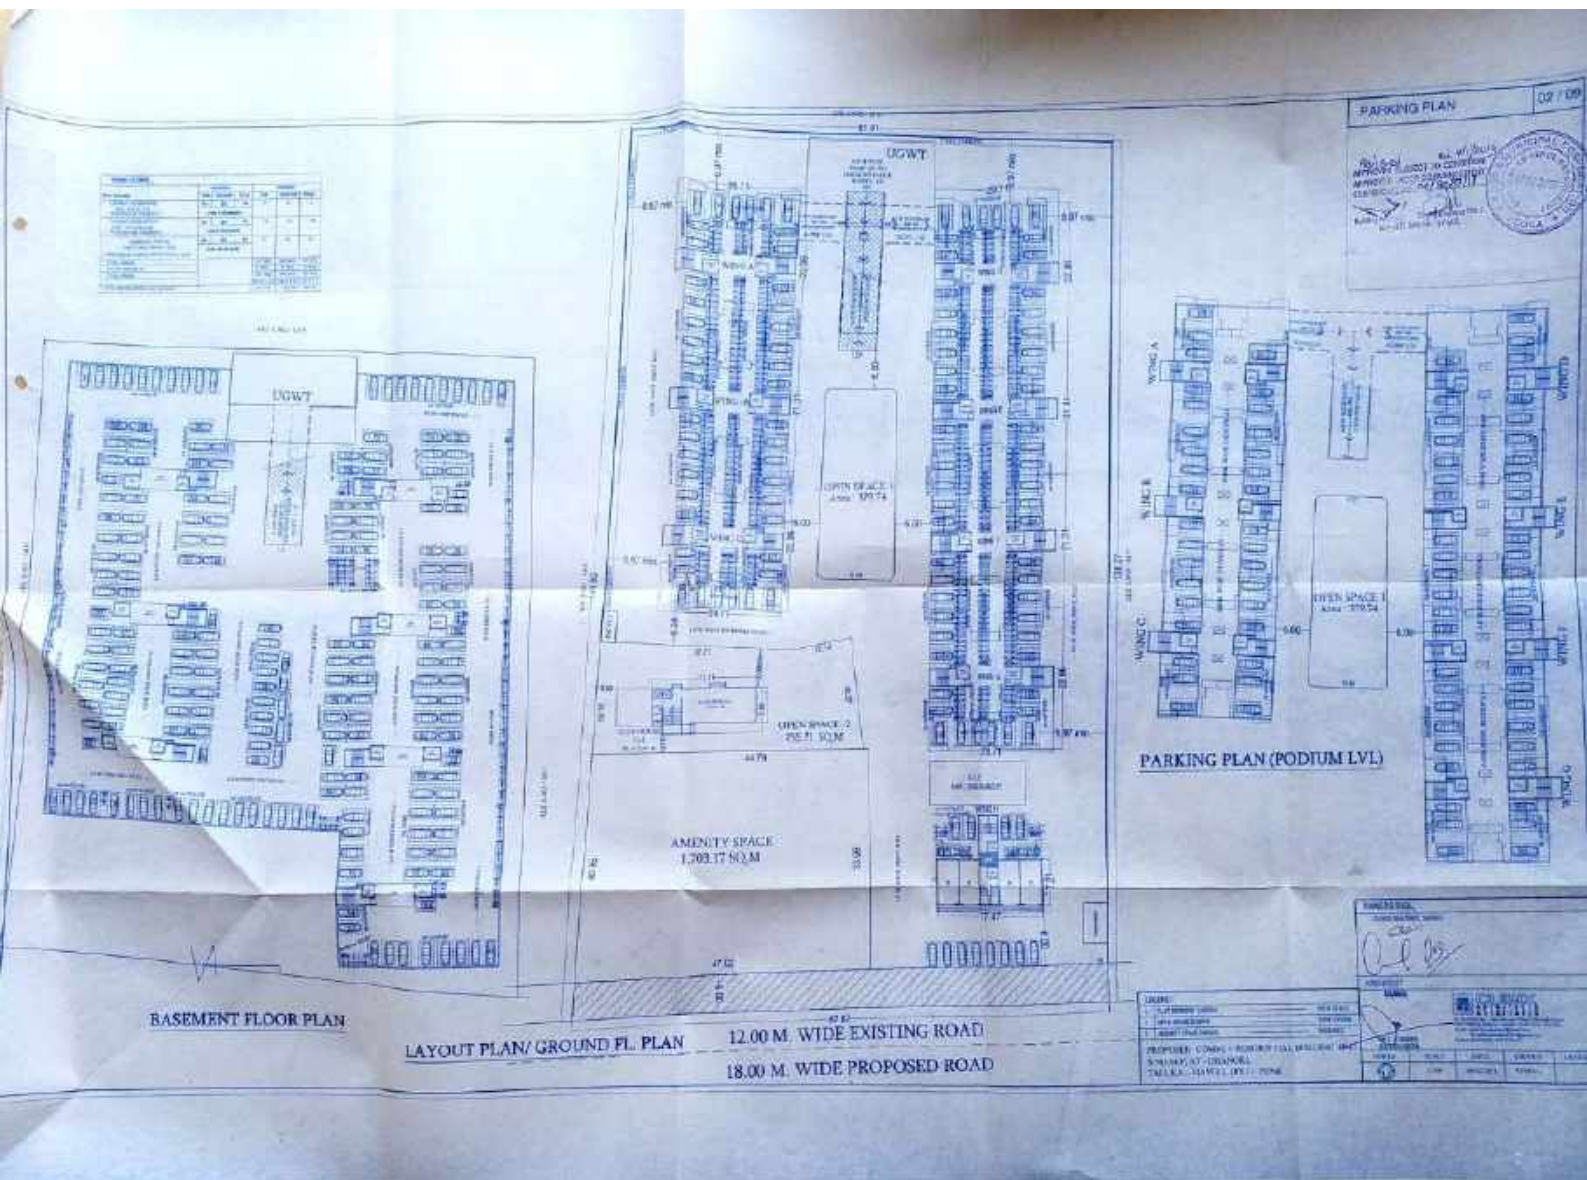

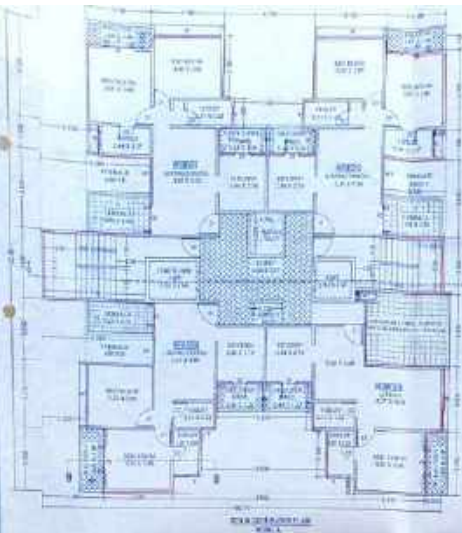


P.R. STATEMENT IN C.M. - WING A





TYPICAL FLOOR PLAN
WING A - 2ND FLOOR

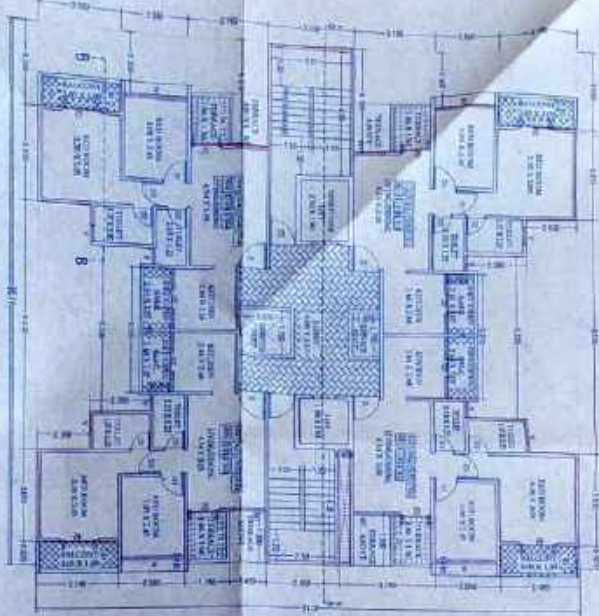



TYPICAL FLOOR PLAN
WING A - 3RD FLOOR

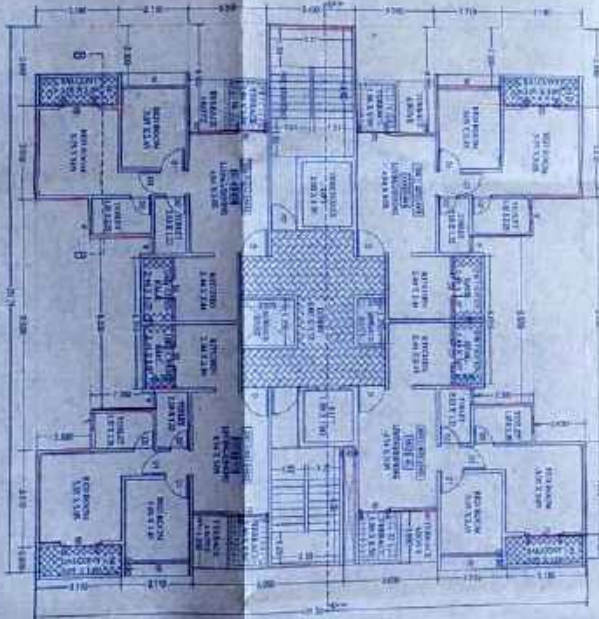

TYPICAL FLOOR PLAN
WING B - 1ST FLOOR

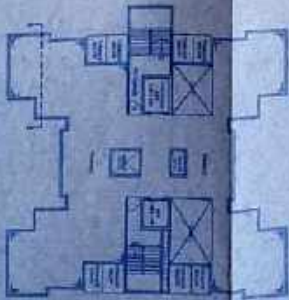

WING B - 2ND FLOOR PLAN

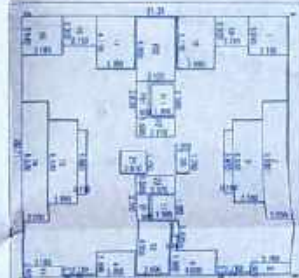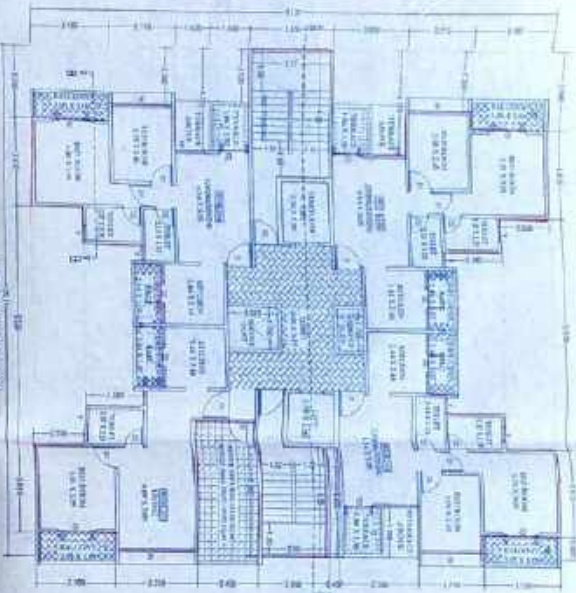

WING B - 2ND FLOOR PLAN

WING B - 3RD FLOOR PLAN

WING B - 4TH FLOOR PLAN

























Approved for the project
 Architect: *[Signature]*
 Date: 06/06/15
 Scale: 1:100

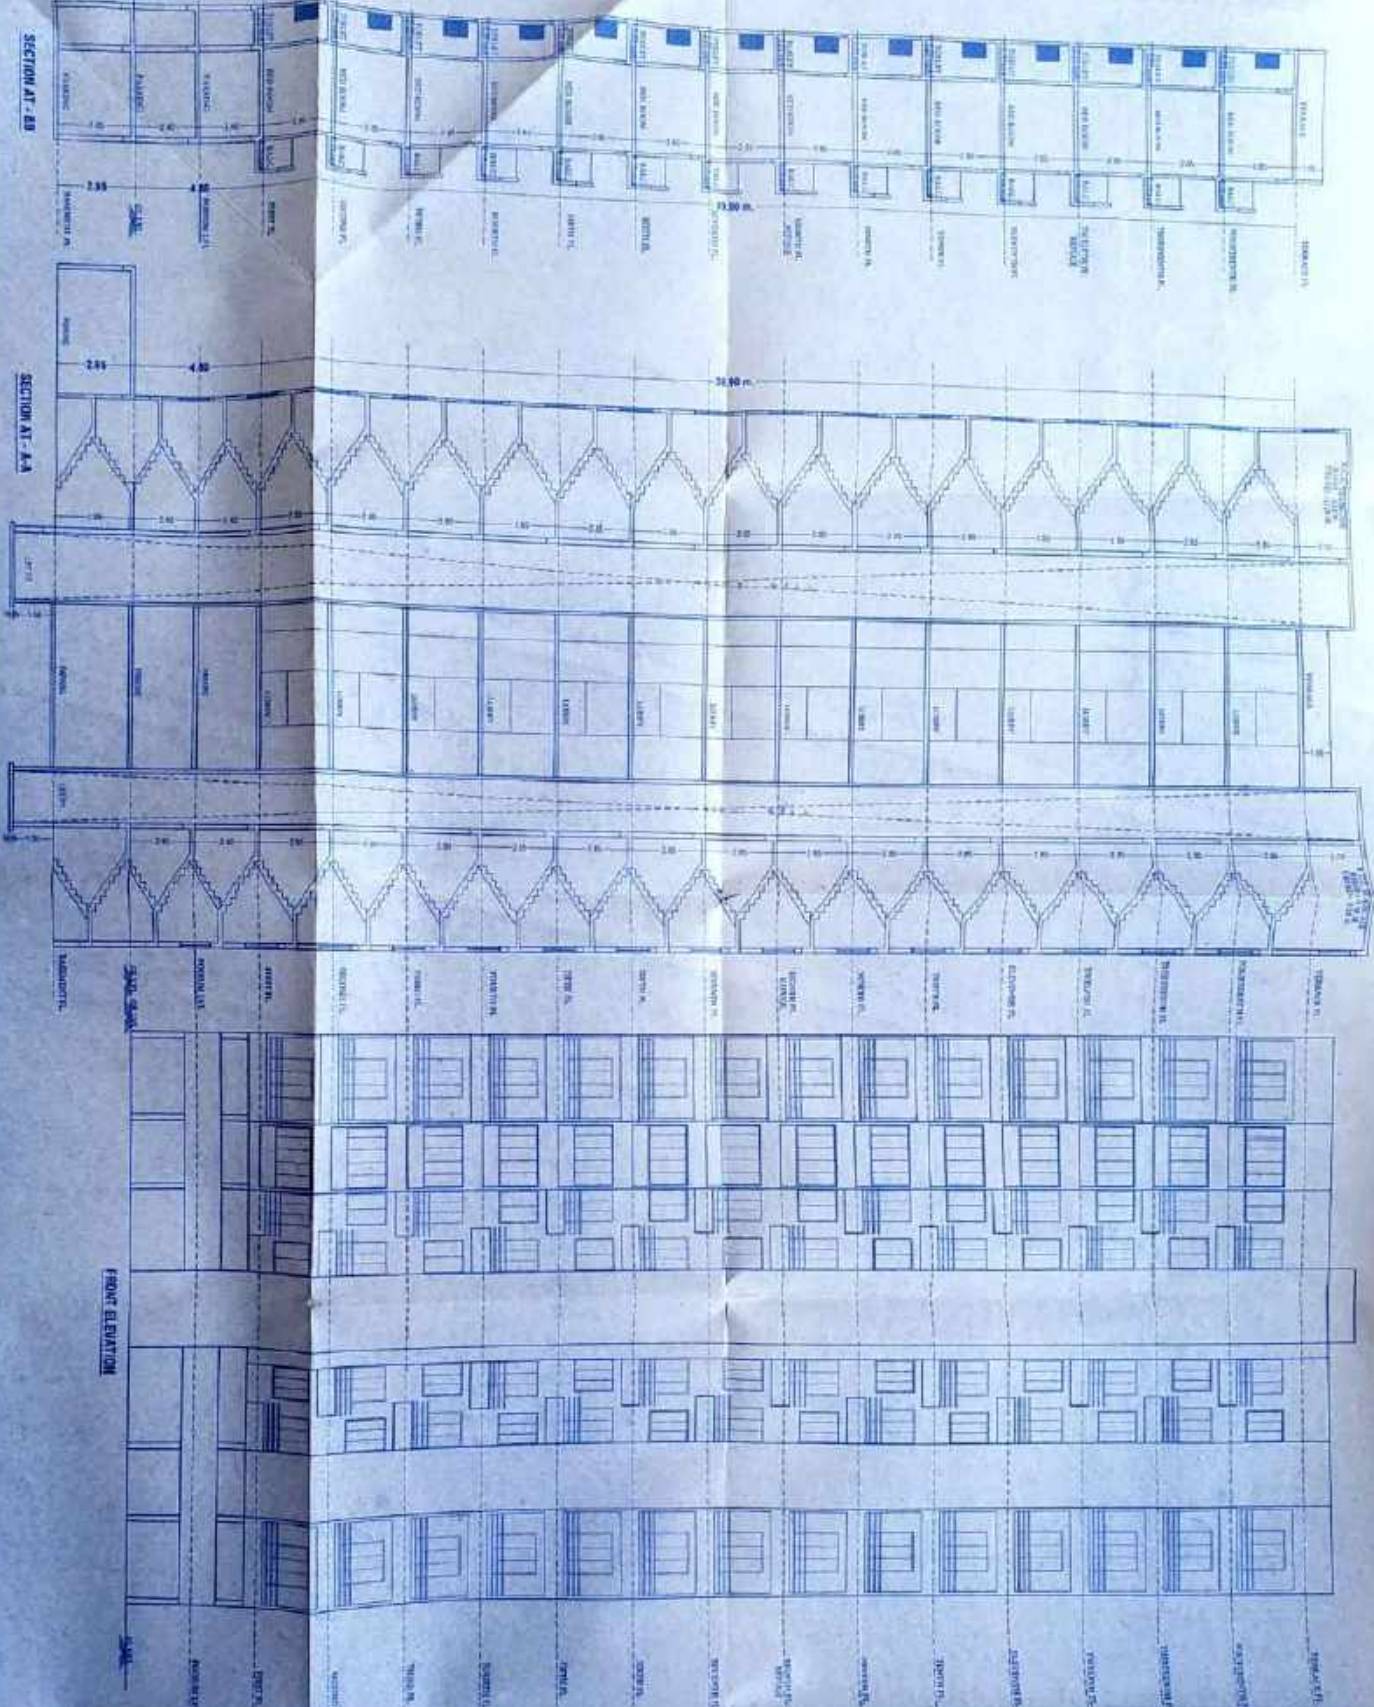














FRONT ELEVATION

BACK ELEVATION

SECTION A-A

SECTION B-B





