

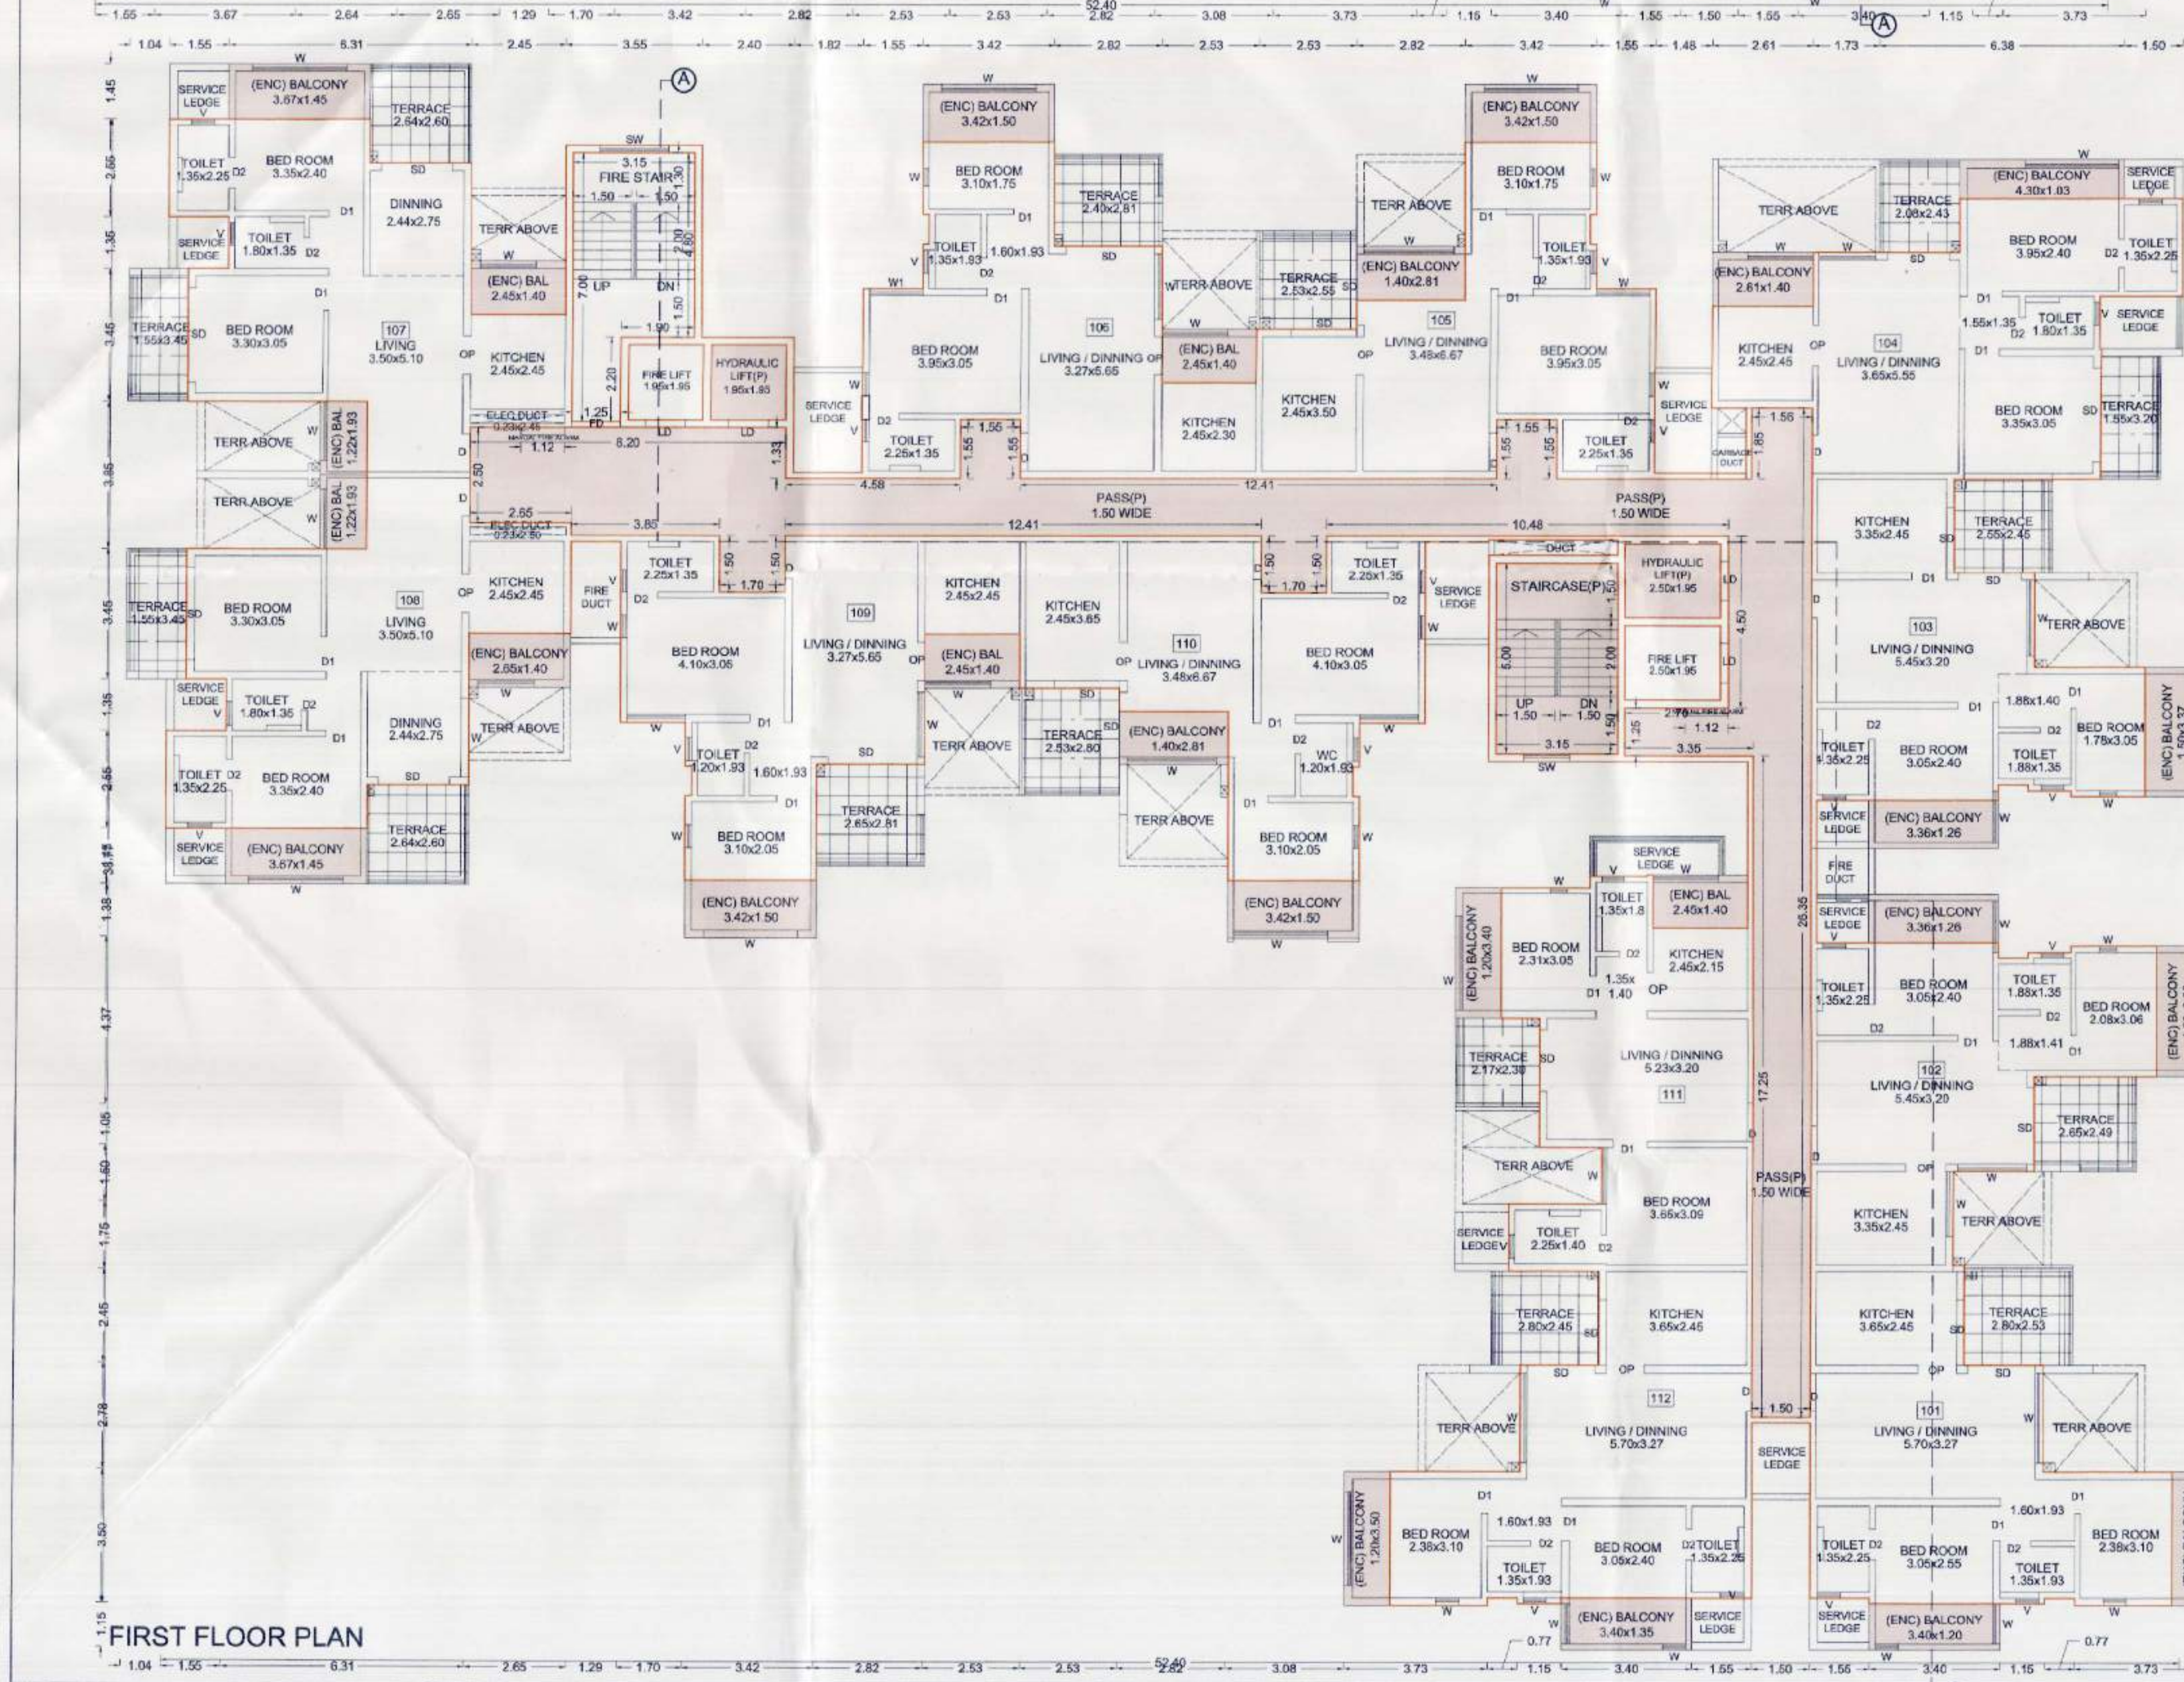


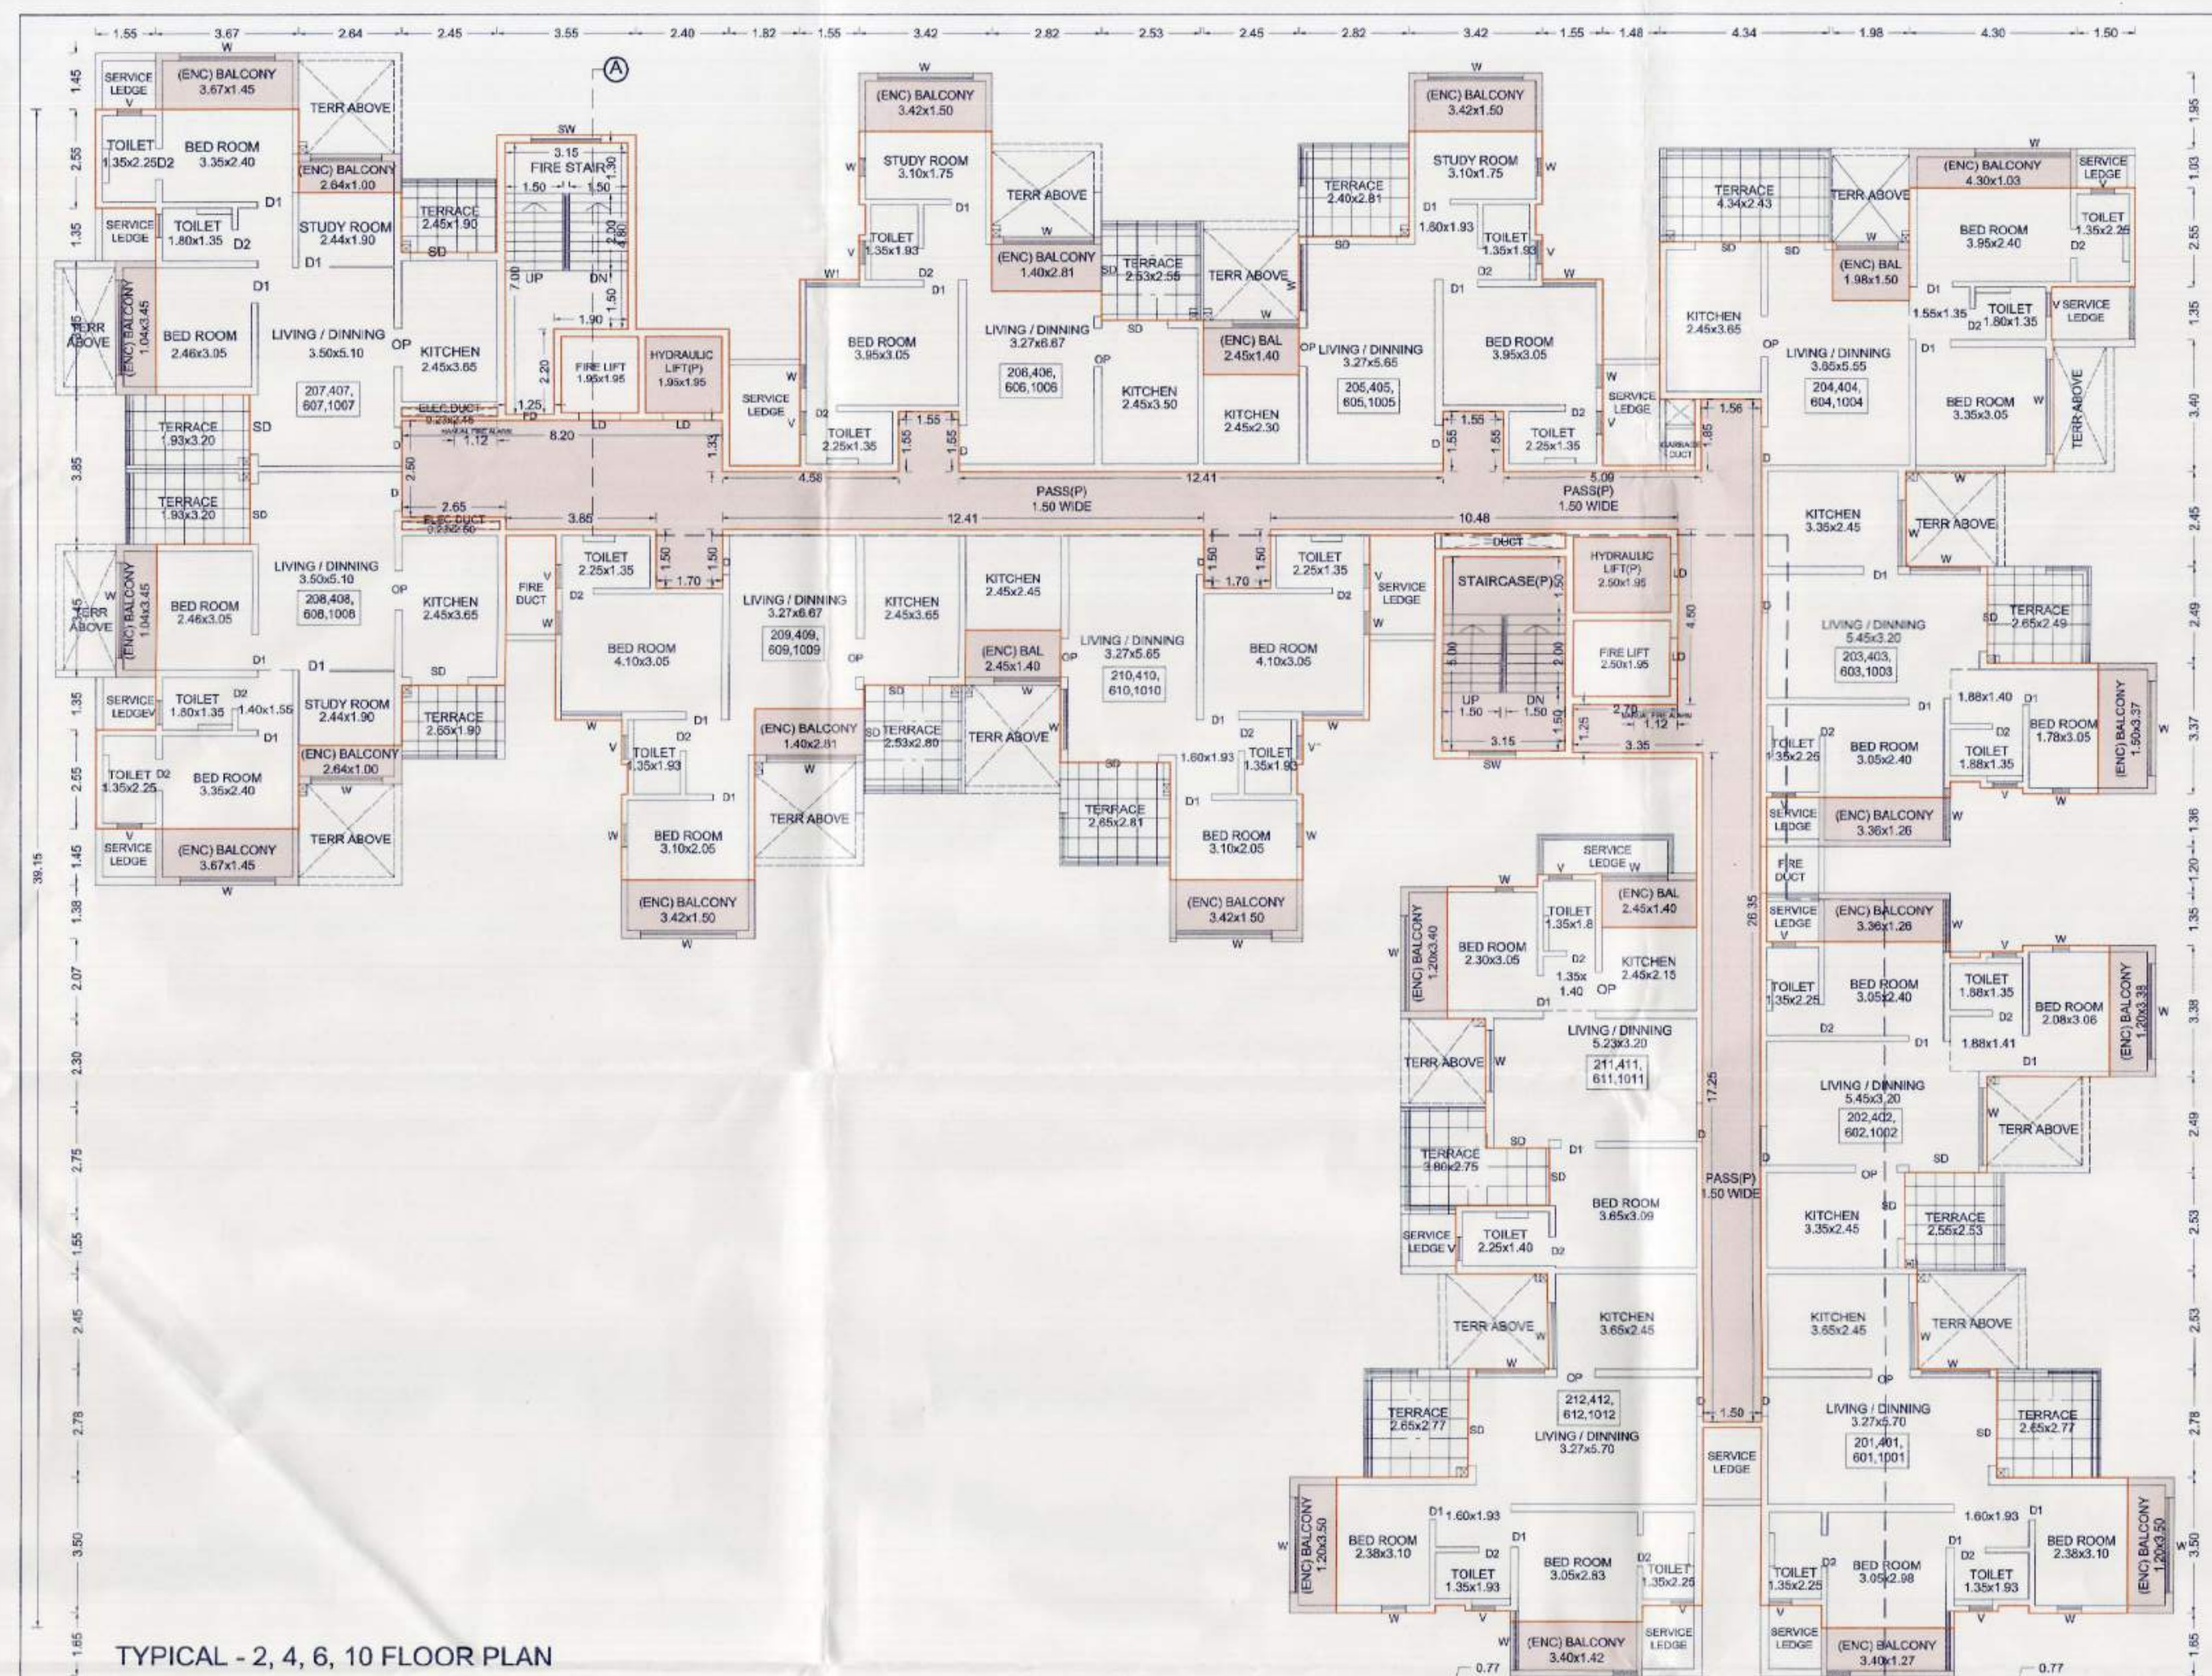


Additional FSI is added in first floor

FIRST FLOOR PLAN

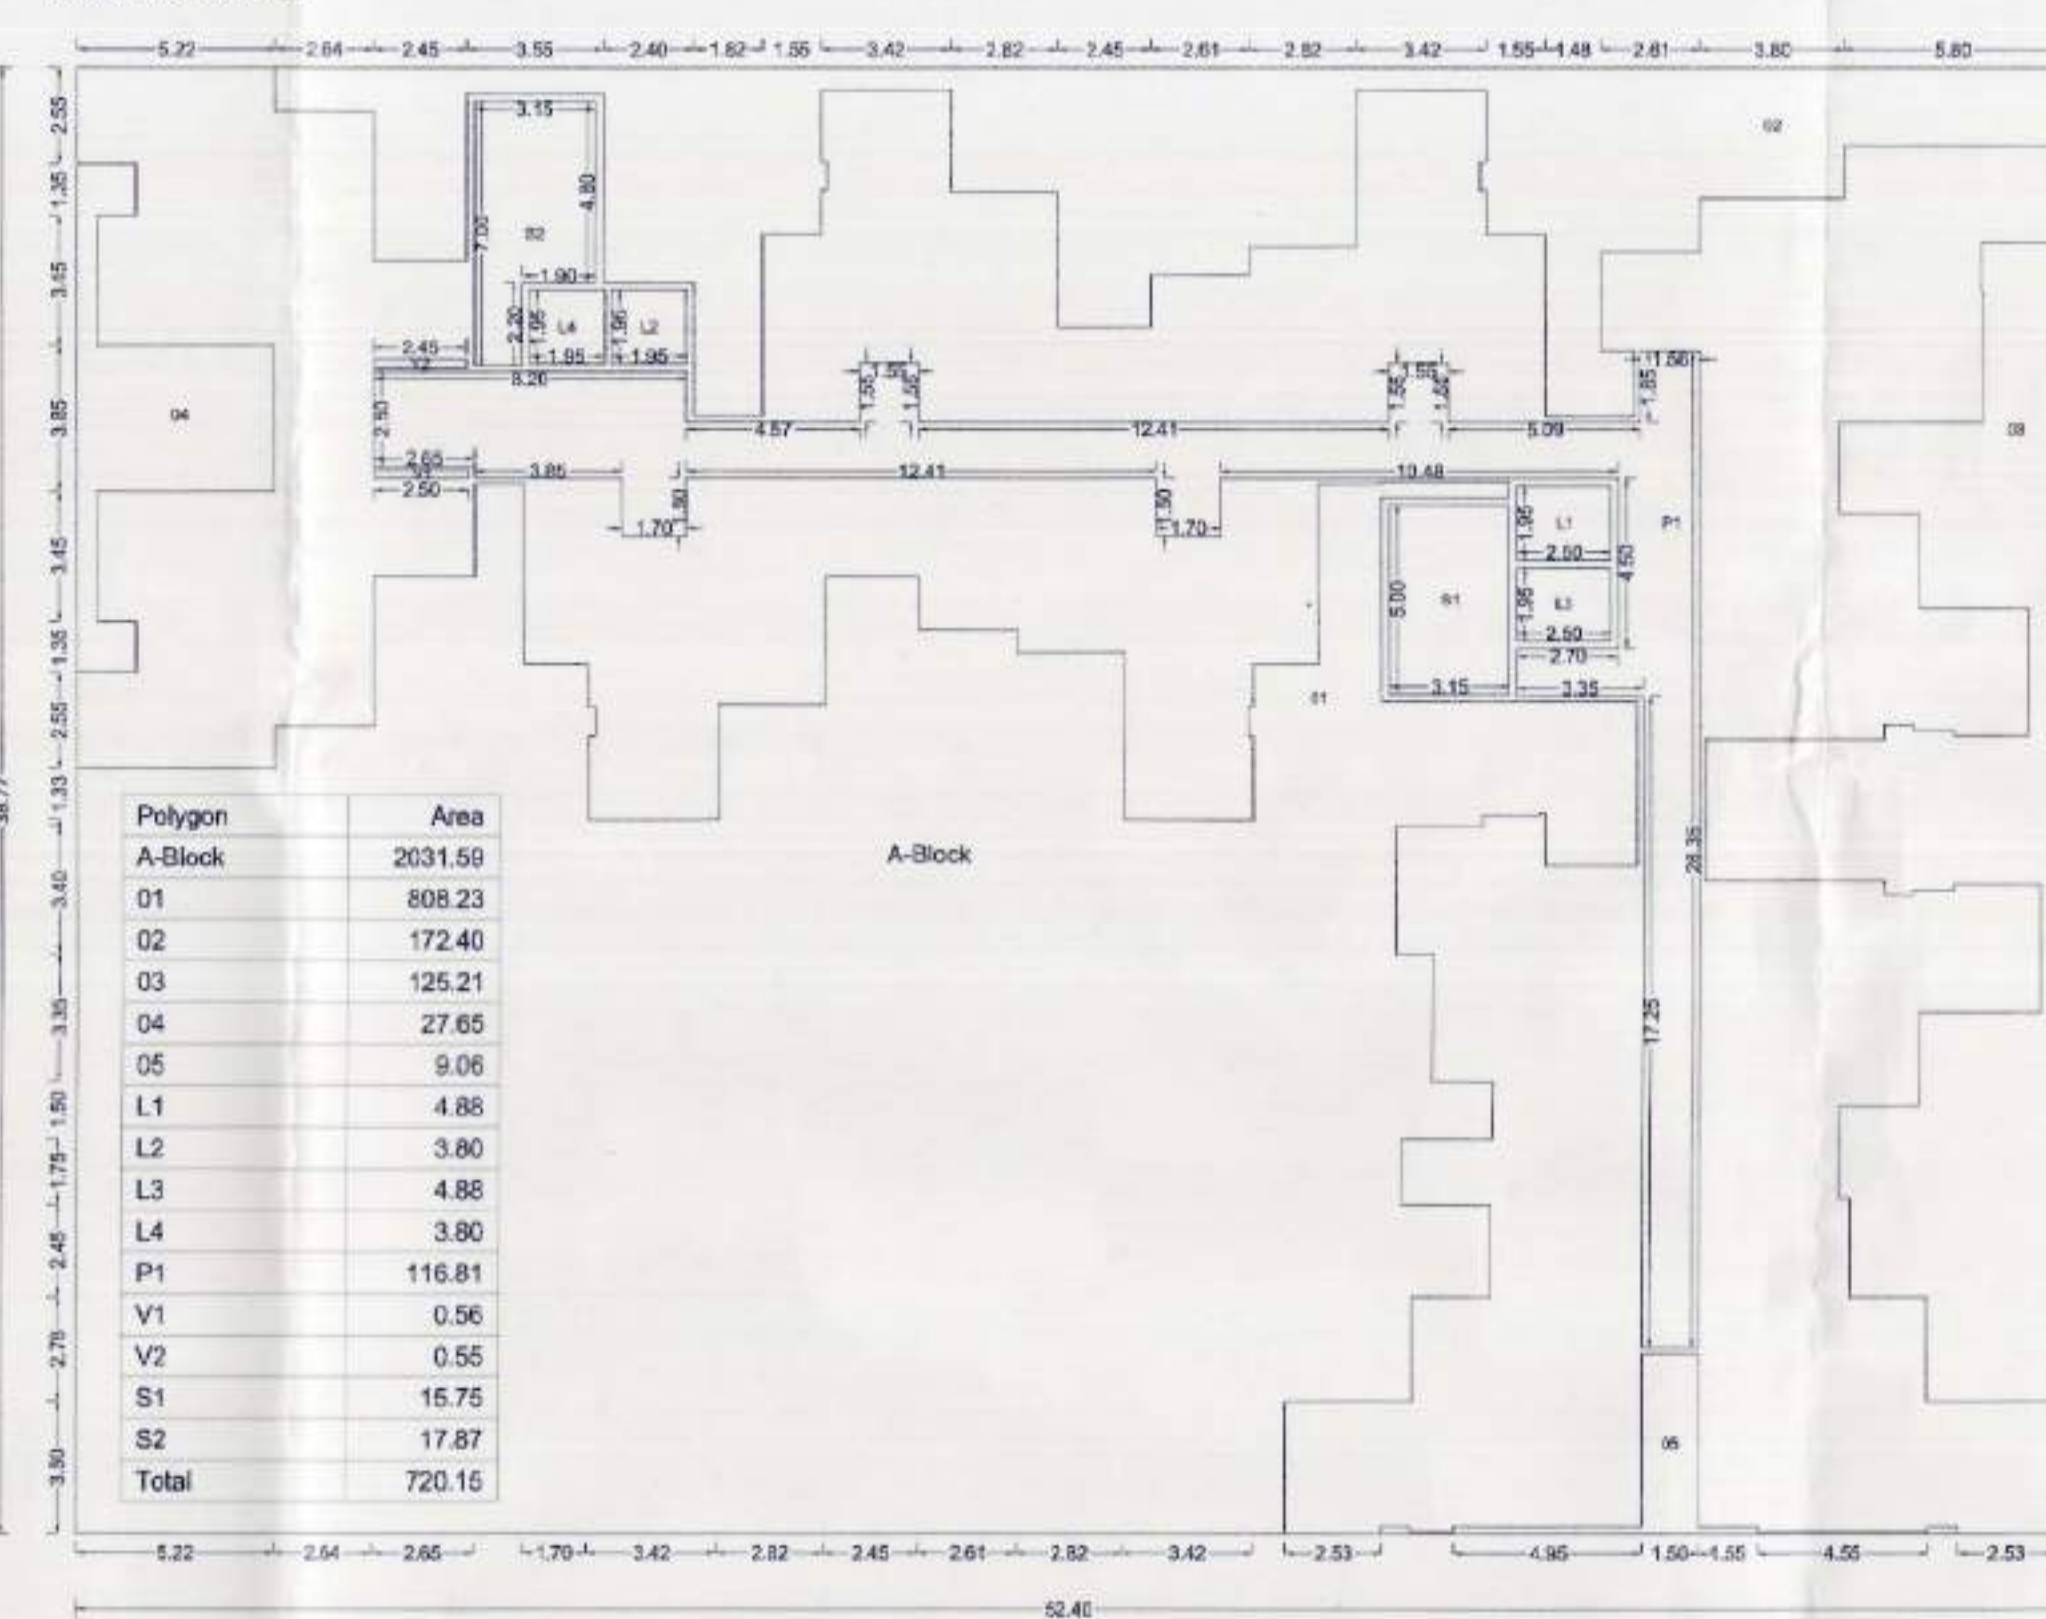

TYPICAL - 2, 4, 6, 10 FLOOR PLAN

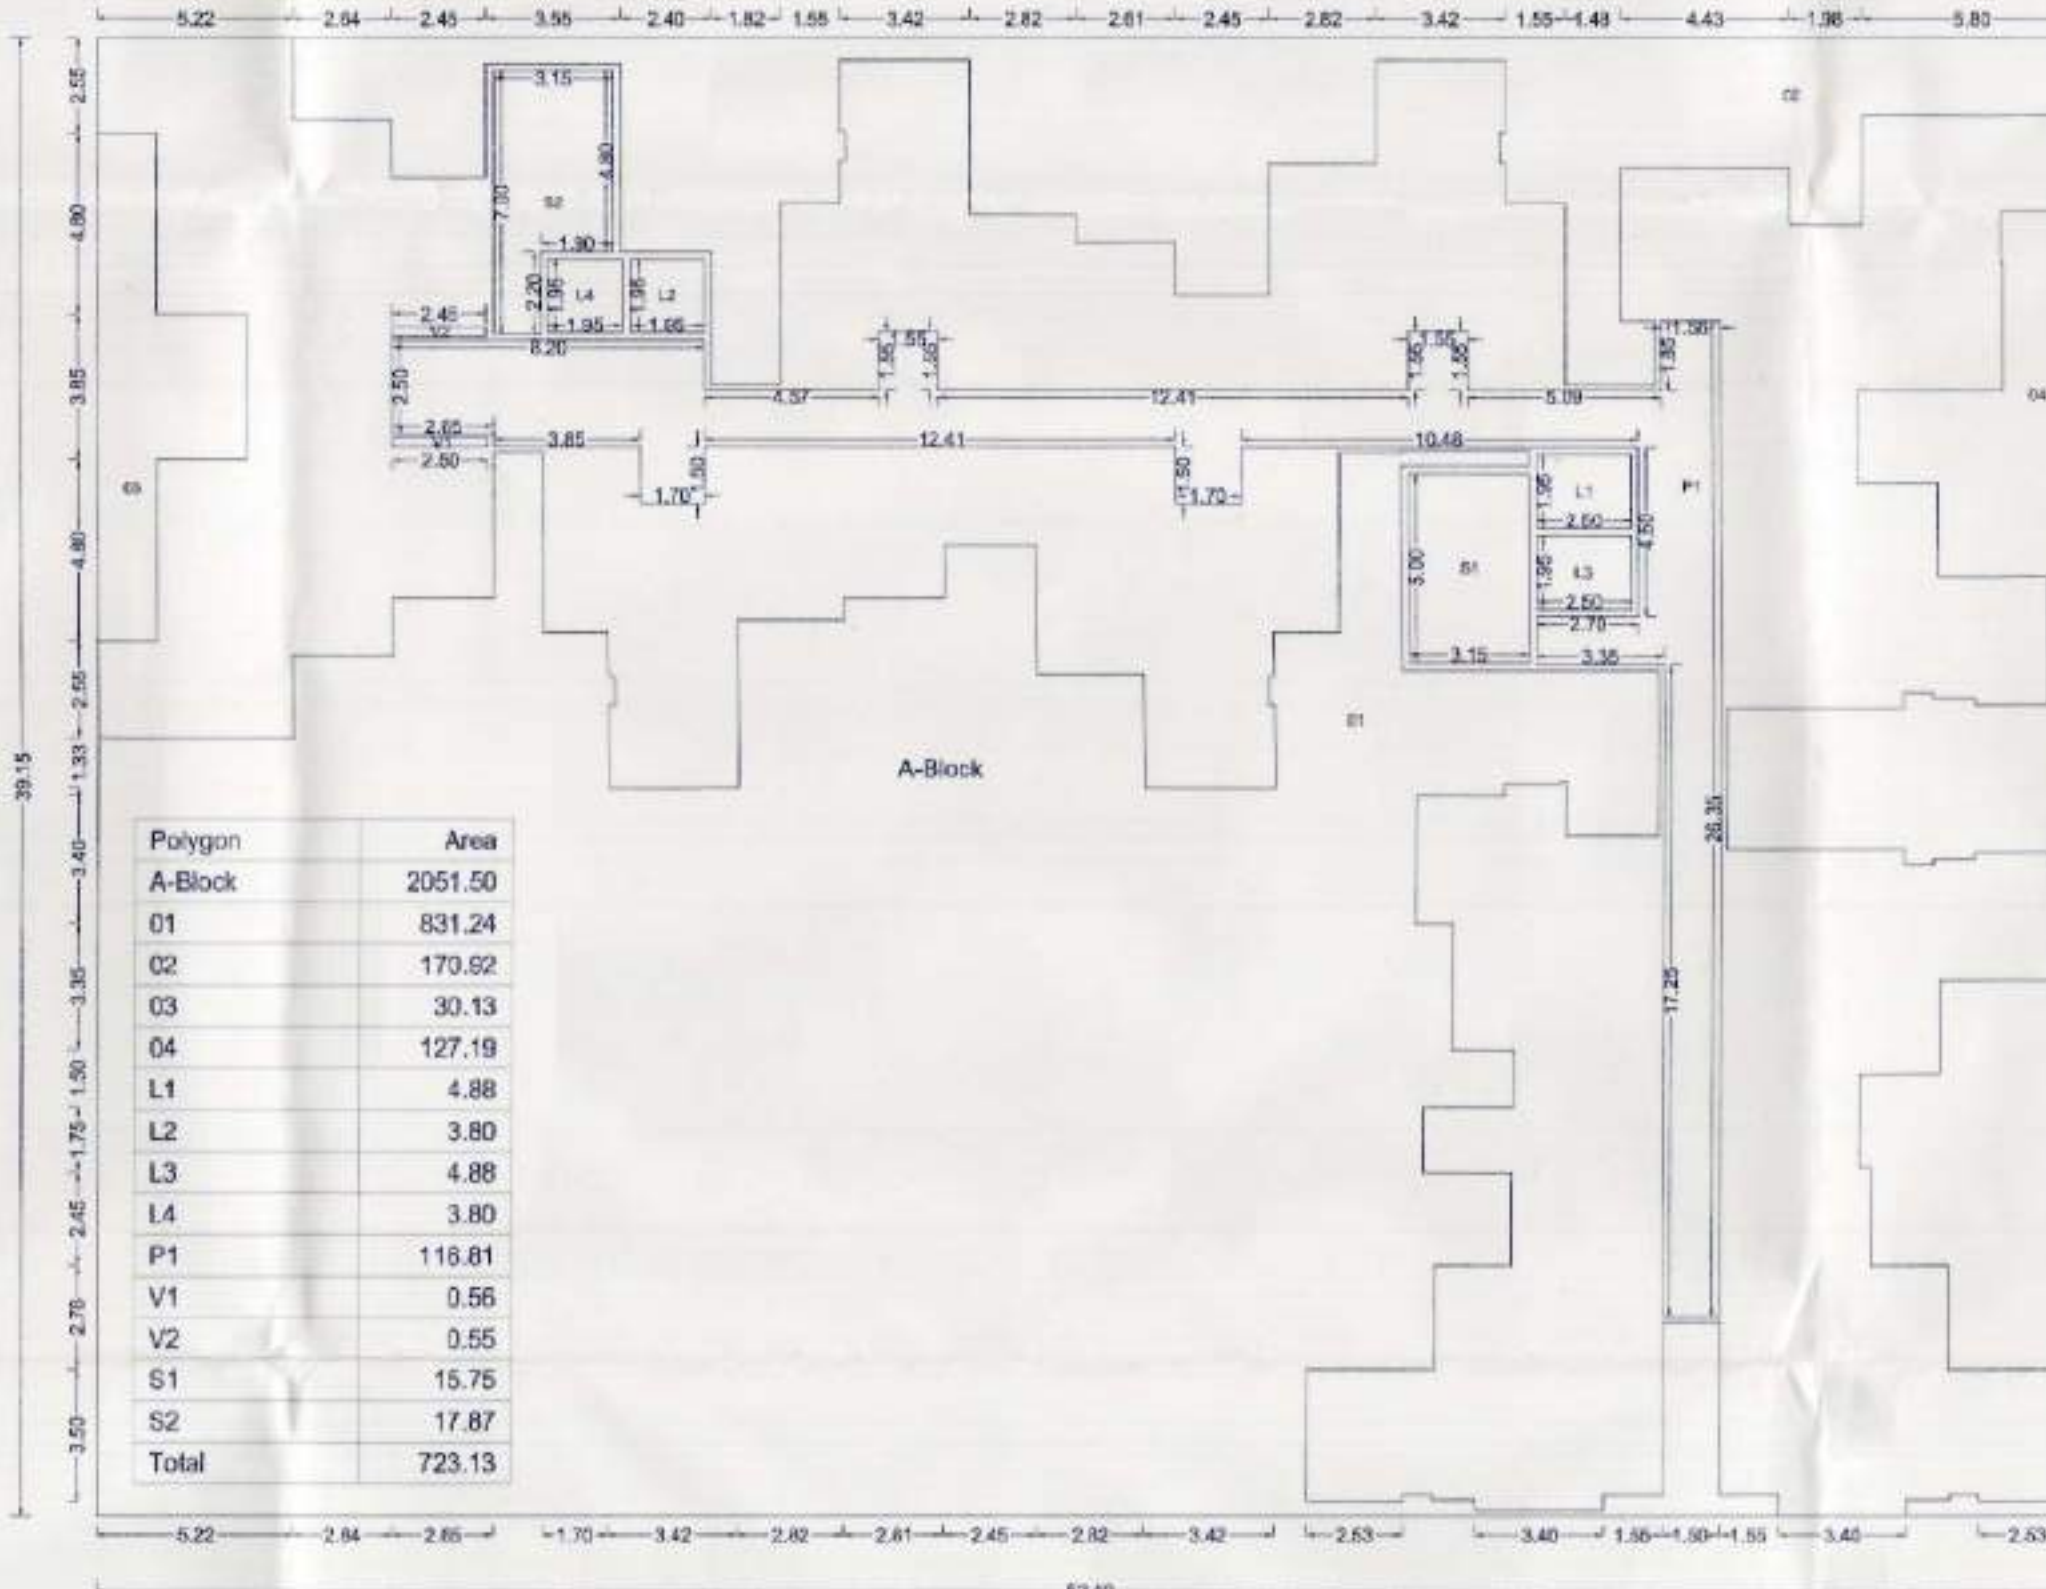

FLOORWISE FSI STATEMENT: D BUILDING

FLOORS	COMMERCIAL/RESIDENTIAL	INDUSTRIAL	SPECIAL	PERM.	PROP.	EXCESS	ENCLOSE	OPEN	TERRACE	STAIR	PASSAGE	LIFT	LIFT MC	TENEMENTS	TOTAL FSI AREA
BASEMENT FLOOR	0.00	0.00	0.00	0.00	0.00	0.00	0.00	0.00	0.00	0.00	0.00	0.00	0.00	0	0.00
LOWER PARKING FLOOR	0.00	0.00	0.00	0.00	0.00	0.00	0.00	0.00	0.00	0.00	0.00	0.00	0.00	0	0.00
UPPER PARKING FLOOR	0.00	0.00	0.00	0.00	0.00	0.00	0.00	0.00	0.00	0.00	0.00	0.00	0.00	0	0.00
FIRST FLOOR	0.00	720.15	0.00	0.00	107.97	107.97	0.00	93.97	15.75	17.87	116.81	17.36	0.00	12	720.15
SECOND FLOOR	0.00	723.13	0.00	0.00	108.39	108.39	0.00	93.97	15.75	17.87	116.81	0.00	0.00	12	723.13
THIRD FLOOR	0.00	723.20	0.00	0.00	108.32	108.32	0.00	93.97	15.75	17.87	116.81	0.00	0.00	12	723.20
FOURTH FLOOR	0.00	723.13	0.00	0.00	108.39	108.39	0.00	93.97	15.75	17.87	116.81	0.00	0.00	12	723.13
FIFTH FLOOR	0.00	723.20	0.00	0.00	108.32	108.32	0.00	93.97	15.75	17.87	116.81	0.00	0.00	12	723.20
SIXTH FLOOR	0.00	723.13	0.00	0.00	108.39	108.39	0.00	93.97	15.75	17.87	116.81	0.00	0.00	12	723.13
SEVENTH FLOOR	0.00	723.20	0.00	0.00	108.32	108.32	0.00	93.97	15.75	17.87	116.81	0.00	0.00	12	723.20
EIGHTH FLOOR	0.00	657.78	0.00	0.00	83.26	83.26	0.00	75.91	15.75	17.87	116.81	0.00	0.00	9	657.78
NINTH FLOOR	0.00	723.20	0.00	0.00	108.32	108.32	0.00	93.97	15.75	17.87	116.81	0.00	0.00	12	723.20
TENTH FLOOR	0.00	723.13	0.00	0.00	108.39	108.39	0.00	93.97	15.75	17.87	116.81	0.00	0.00	12	723.13
ELEVENTH FLOOR	0.00	723.20	0.00	0.00	108.32	108.32	0.00	93.97	15.75	17.87	116.81	0.00	0.00	12	723.20
TWELFTH FLOOR	0.00	657.78	0.00	0.00	83.26	83.26	0.00	75.91	15.75	17.87	116.81	0.00	0.00	9	657.78
TERRACE FLOOR	0.00	0.00	0.00	0.00	0.00	0.00	0.00	0.00	0.00	0.00	0.00	0.00	0.00	0	0.00
Total	0.00	8344.42	0.00	0.00	1249.66	1249.66	0.00	1100.80	220.50	268.05	1401.71	17.36	0.00	138	8344.42

TERRACE CALCULATIONS : D BUILDING

FLOOR	SIZE	AREA	TOT. AREA
1, 3, 5, 7, 9, 11 FLOOR	2.60 X 2.64 X 2	3.73	93.97
	2.40 X 2.82 X 1	6.76	
	2.53 X 2.55 X 1	6.45	
	2.08 X 2.43 X 1	5.04	
	1.65 X 3.20 X 1	4.96	
	2.45 X 2.05 X 1	6.25	
	2.49 X 2.05 X 1	6.60	
	2.53 X 2.80 X 2	14.17	
	2.45 X 2.80 X 1	6.86	
	2.18 X 2.30 X 1	5.00	
	2.65 X 2.82 X 1	7.46	
	1.55 X 3.45 X 2	10.69	
2, 4, 6, 10 FLOOR	1.90 X 2.45 X 1	4.66	96.29
	2.53 X 2.55 X 2	12.88	
	2.40 X 2.82 X 1	6.76	
	2.43 X 4.34 X 1	10.53	
	2.49 X 2.05 X 1	6.60	
	2.65 X 2.78 X 2	14.71	
	3.80 X 2.75 X 1	8.26	
	2.53 X 2.82 X 1	7.46	
	1.80 X 2.65 X 1	5.64	
	1.93 X 3.20 X 2	12.32	
	1.90 X 2.45 X 1	4.66	75.91
	2.53 X 2.55 X 1	6.45	
	2.40 X 2.82 X 1	6.76	
	2.43 X 4.34 X 1	10.53	
	2.65 X 2.78 X 1	7.35	
	3.80 X 2.75 X 1	8.26	
	2.65 X 2.82 X 1	7.46	
	2.53 X 2.80 X 1	7.08	
	1.90 X 2.85 X 1	5.04	
	1.93 X 3.20 X 2	12.32	
Total			1100.80

BALCONY CALCULATIONS : D BUILDING

FLOOR	SIZE	AREA	TOT. AREA
FIRST FLOOR	1.26 X 3.36 X 2	8.47	107.97
	1.03 X 4.30 X 1	4.43	
	1.45 X 3.67 X 2	10.64	
	1.20 X 3.36 X 1	4.06	
	1.35 X 3.40 X 1	4.59	
	1.20 X 3.40 X 2	8.14	
	1.20 X 3.40 X 2	8.40	
	1.20 X 3.36 X 1	4.06	
	1.40 X 2.65 X 1	3.71	
	1.40 X 2.45 X 4	13.72	
	1.50 X 3.40 X 4	20.52	
	1.40 X 2.61 X 1	3.60	
	1.50 X 3.37 X 1	5.06	
	1.40 X 2.82 X 2	7.88	
	1.40 X 3.40 X 1	4.43	
2, 4, 6, 10 FLOOR	1.42 X 3.40 X 1	4.83	108.39
	1.27 X 3.40 X 1	4.32	
	1.20 X 3.36 X 2	8.40	
	1.20 X 3.40 X 1	4.08	
	1.20 X 3.40 X 1	4.08	
	1.40 X 2.45 X 4	10.64	
	1.50 X 3.40 X 4	20.52	
	1.03 X 4.30 X 1	4.43	
	1.50 X 3.37 X 1	5.06	
	1.40 X 2.45 X 3	10.29	
	1.40 X 2.82 X 2	7.88	
	1.00 X 2.64 X 2	5.28	
	1.04 X 3.45 X 2	7.18	
	1.45 X 3.67 X 2	10.64	
	1.03 X 4.30 X 1	4.43	
	1.26 X 3.36 X 2	8.47	
Total			1249.66

PLOT-B2 BUILDING: D - RESIDENTIAL BUILDING

STAMP OF APPROVAL

Specified No. 177/178/179/180/1472/1