


103

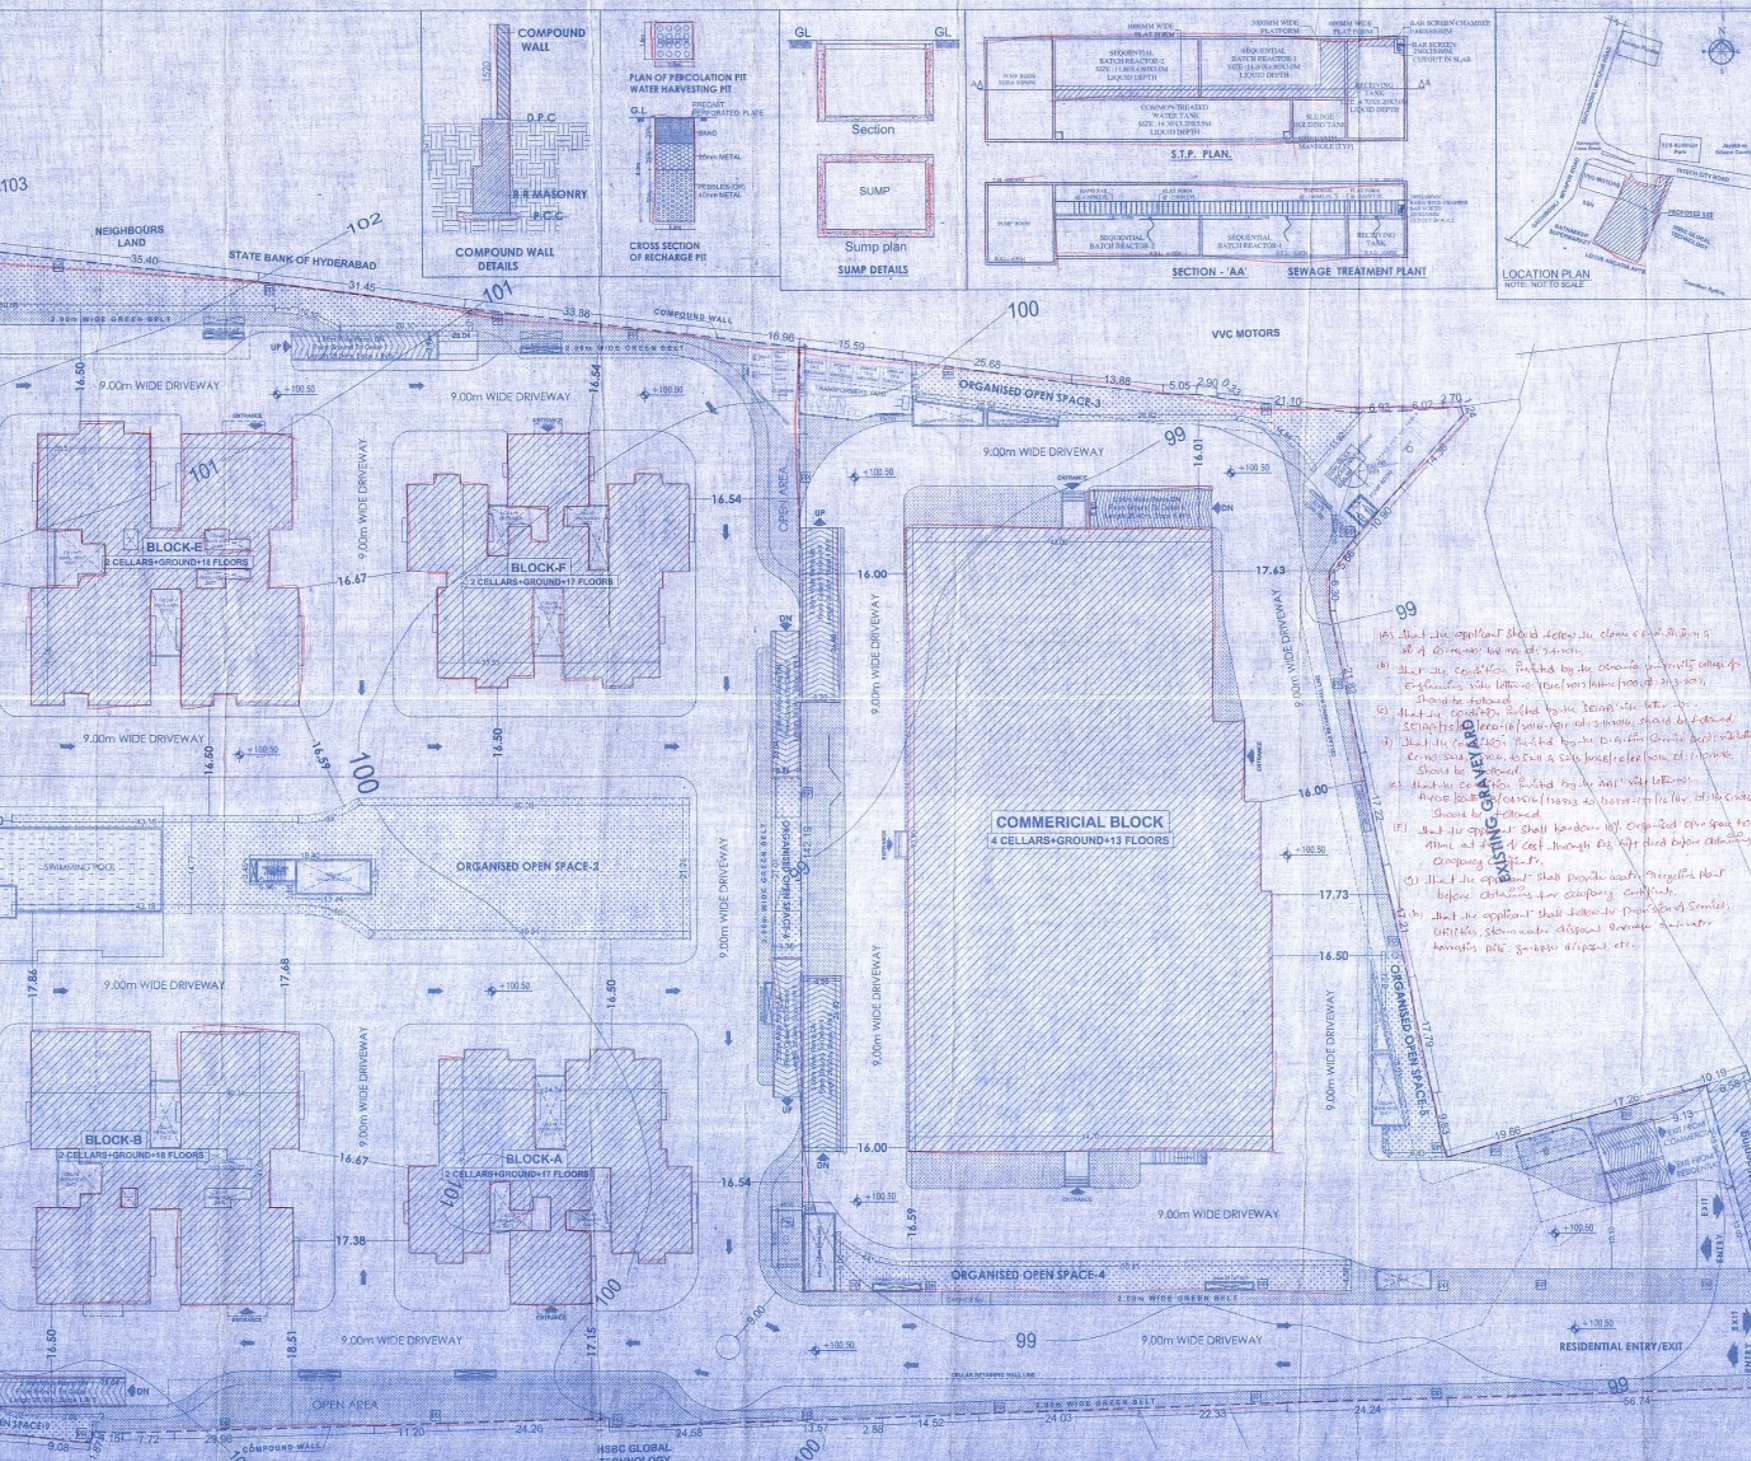



AREA STATEMENT:

TOTAL SITE AREA	
Area Affected by Roads	49,272.14 Sqmts.
Area Affected by Roads	287.93 Sqmts.
NET SITE AREA	48,984.21 Sqmts.



















ORGANISED OPEN SPACE AREAS

No.s	GROSS area (sq. ft)
ORGANISED OPEN SPACE-1	1,536.02
ORGANISED OPEN SPACE-2	1,743.02
ORGANISED OPEN SPACE-3	340.03
ORGANISED OPEN SPACE-4	347.43
ORGANISED OPEN SPACE-5	142.73
ORGANISED OPEN SPACE-6	118.06
ORGANISED OPEN SPACE-7	351.41
ORGANISED OPEN SPACE-8	152.24
ORGANISED OPEN SPACE-9	140.41
TOTAL	4,954.05

Handwritten notes:


104