

FORM I

CONTENTS OF SHEET

PROPOSED LAYOUT, BLOCK PLAN, LOCATION PLAN, PLOT AREA CALCULATIONS ETC.

CHE/CTY/1445/G/N/337(NEW)

S.E.B.P. (CITY)

A.E.B.P. (CITY)

E.E.B.P. (CITY)

Amit Jagannath Marathe





Digitally signed by Amit Jagannath Marathe
DN: cn=Amit Jagannath Marathe, o=Municipal Corporation of Greater Mumbai, ou=Office of the Chief Engineer, email=amit.marathe@mcgm.gov.in, c=IN

Medha Prabhakar Vaidya

Digitally signed by Medha Prabhakar Vaidya
DN: cn=Medha Prabhakar Vaidya, o=Municipal Corporation of Greater Mumbai, ou=Office of the Chief Engineer, email=medha.vaidya@mcgm.gov.in, c=IN

Vivek Tukaram Khot

Digitally signed by Vivek Tukaram Khot
DN: cn=Vivek Tukaram Khot, o=Municipal Corporation of Greater Mumbai, ou=Office of the Chief Engineer, email=vivek.khot@mcgm.gov.in, c=IN

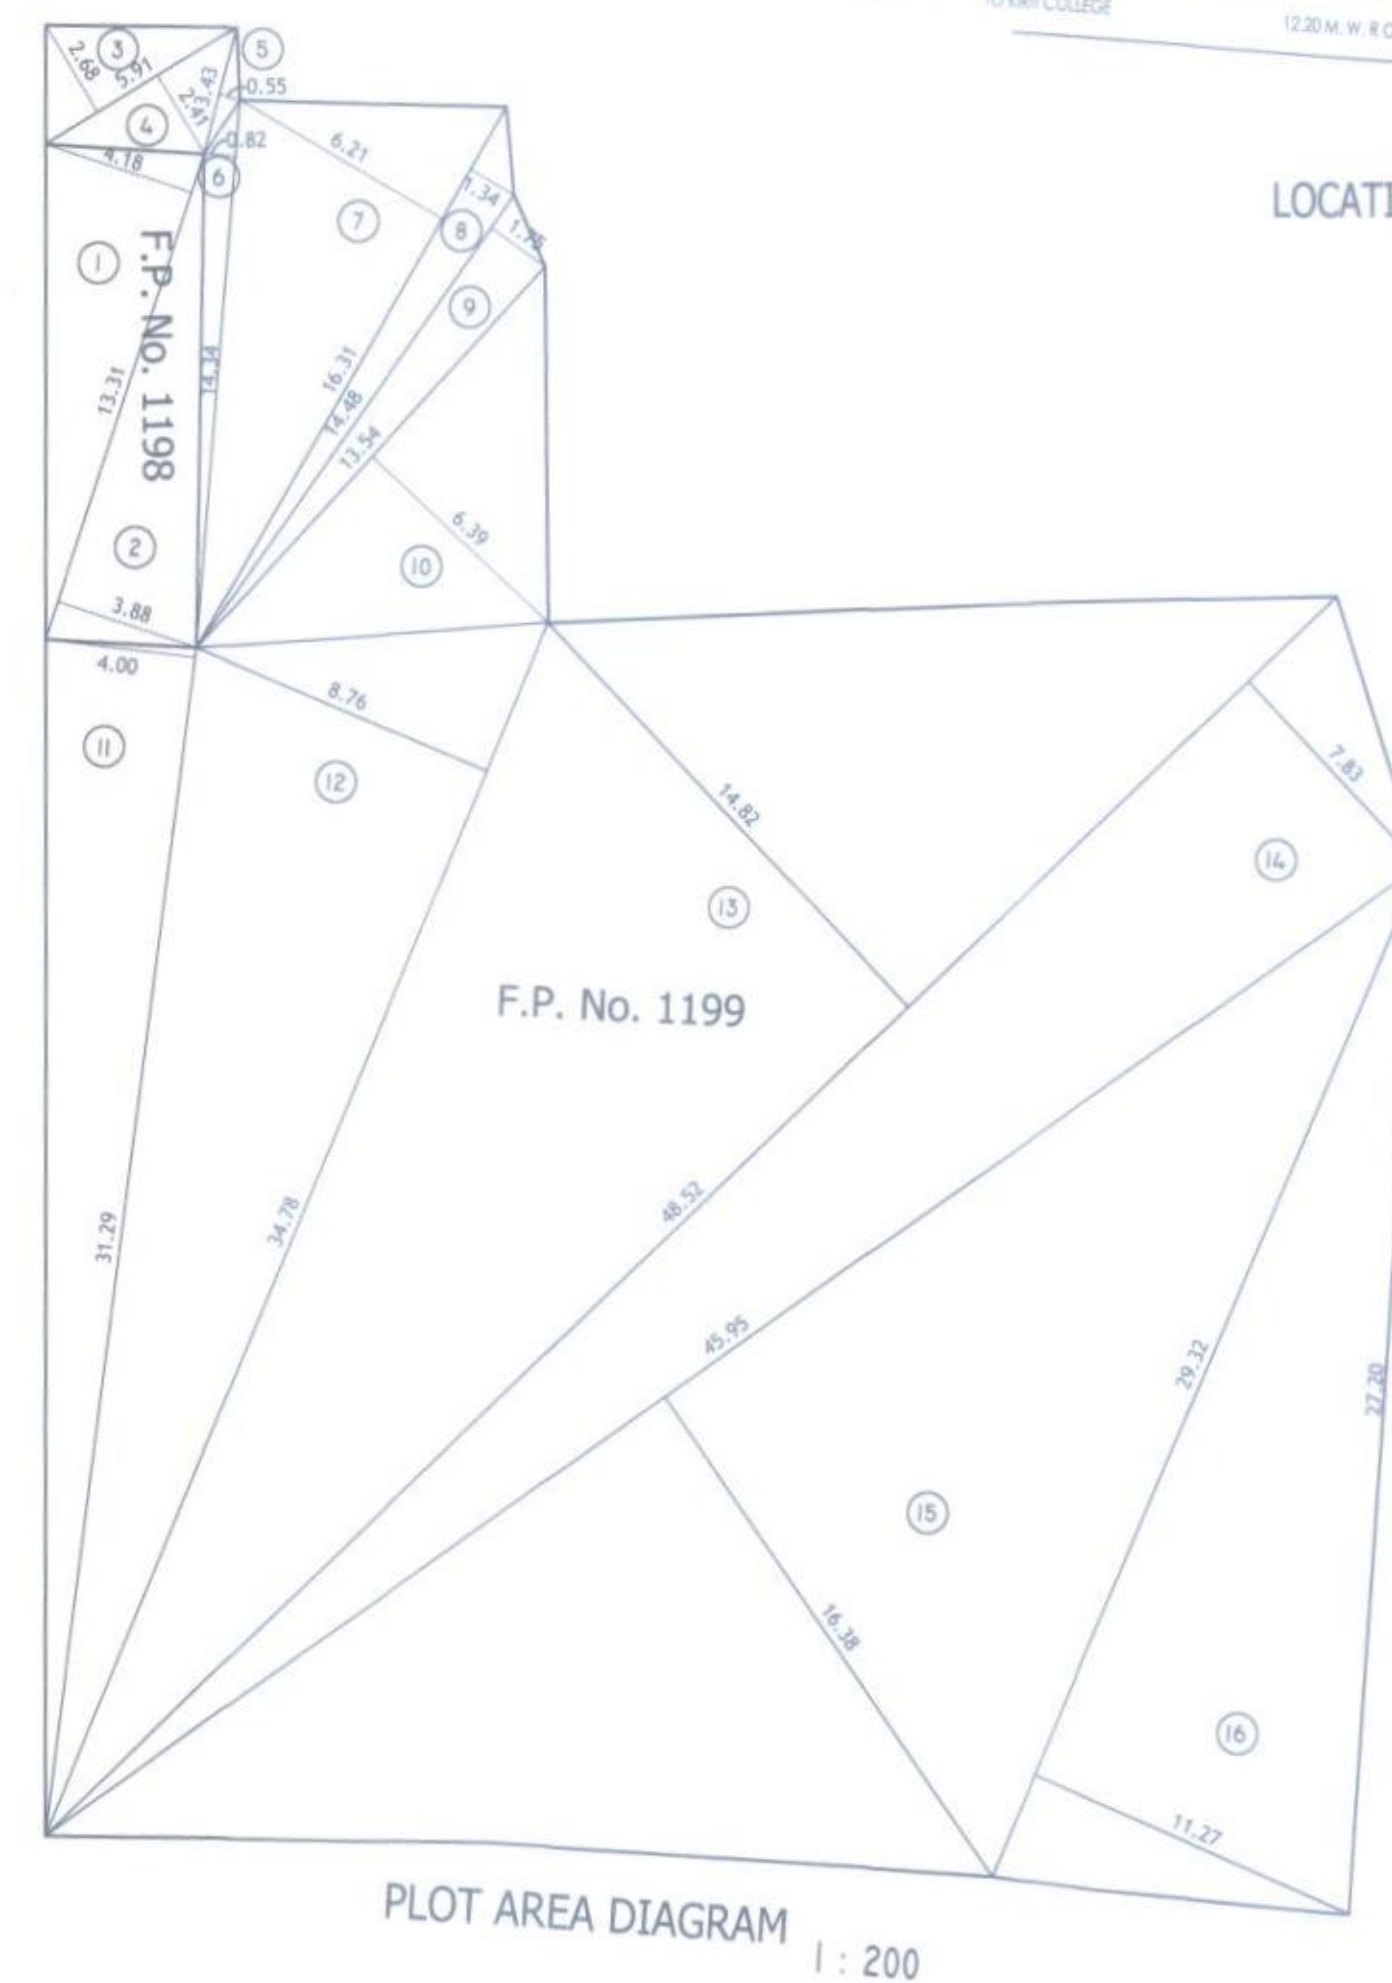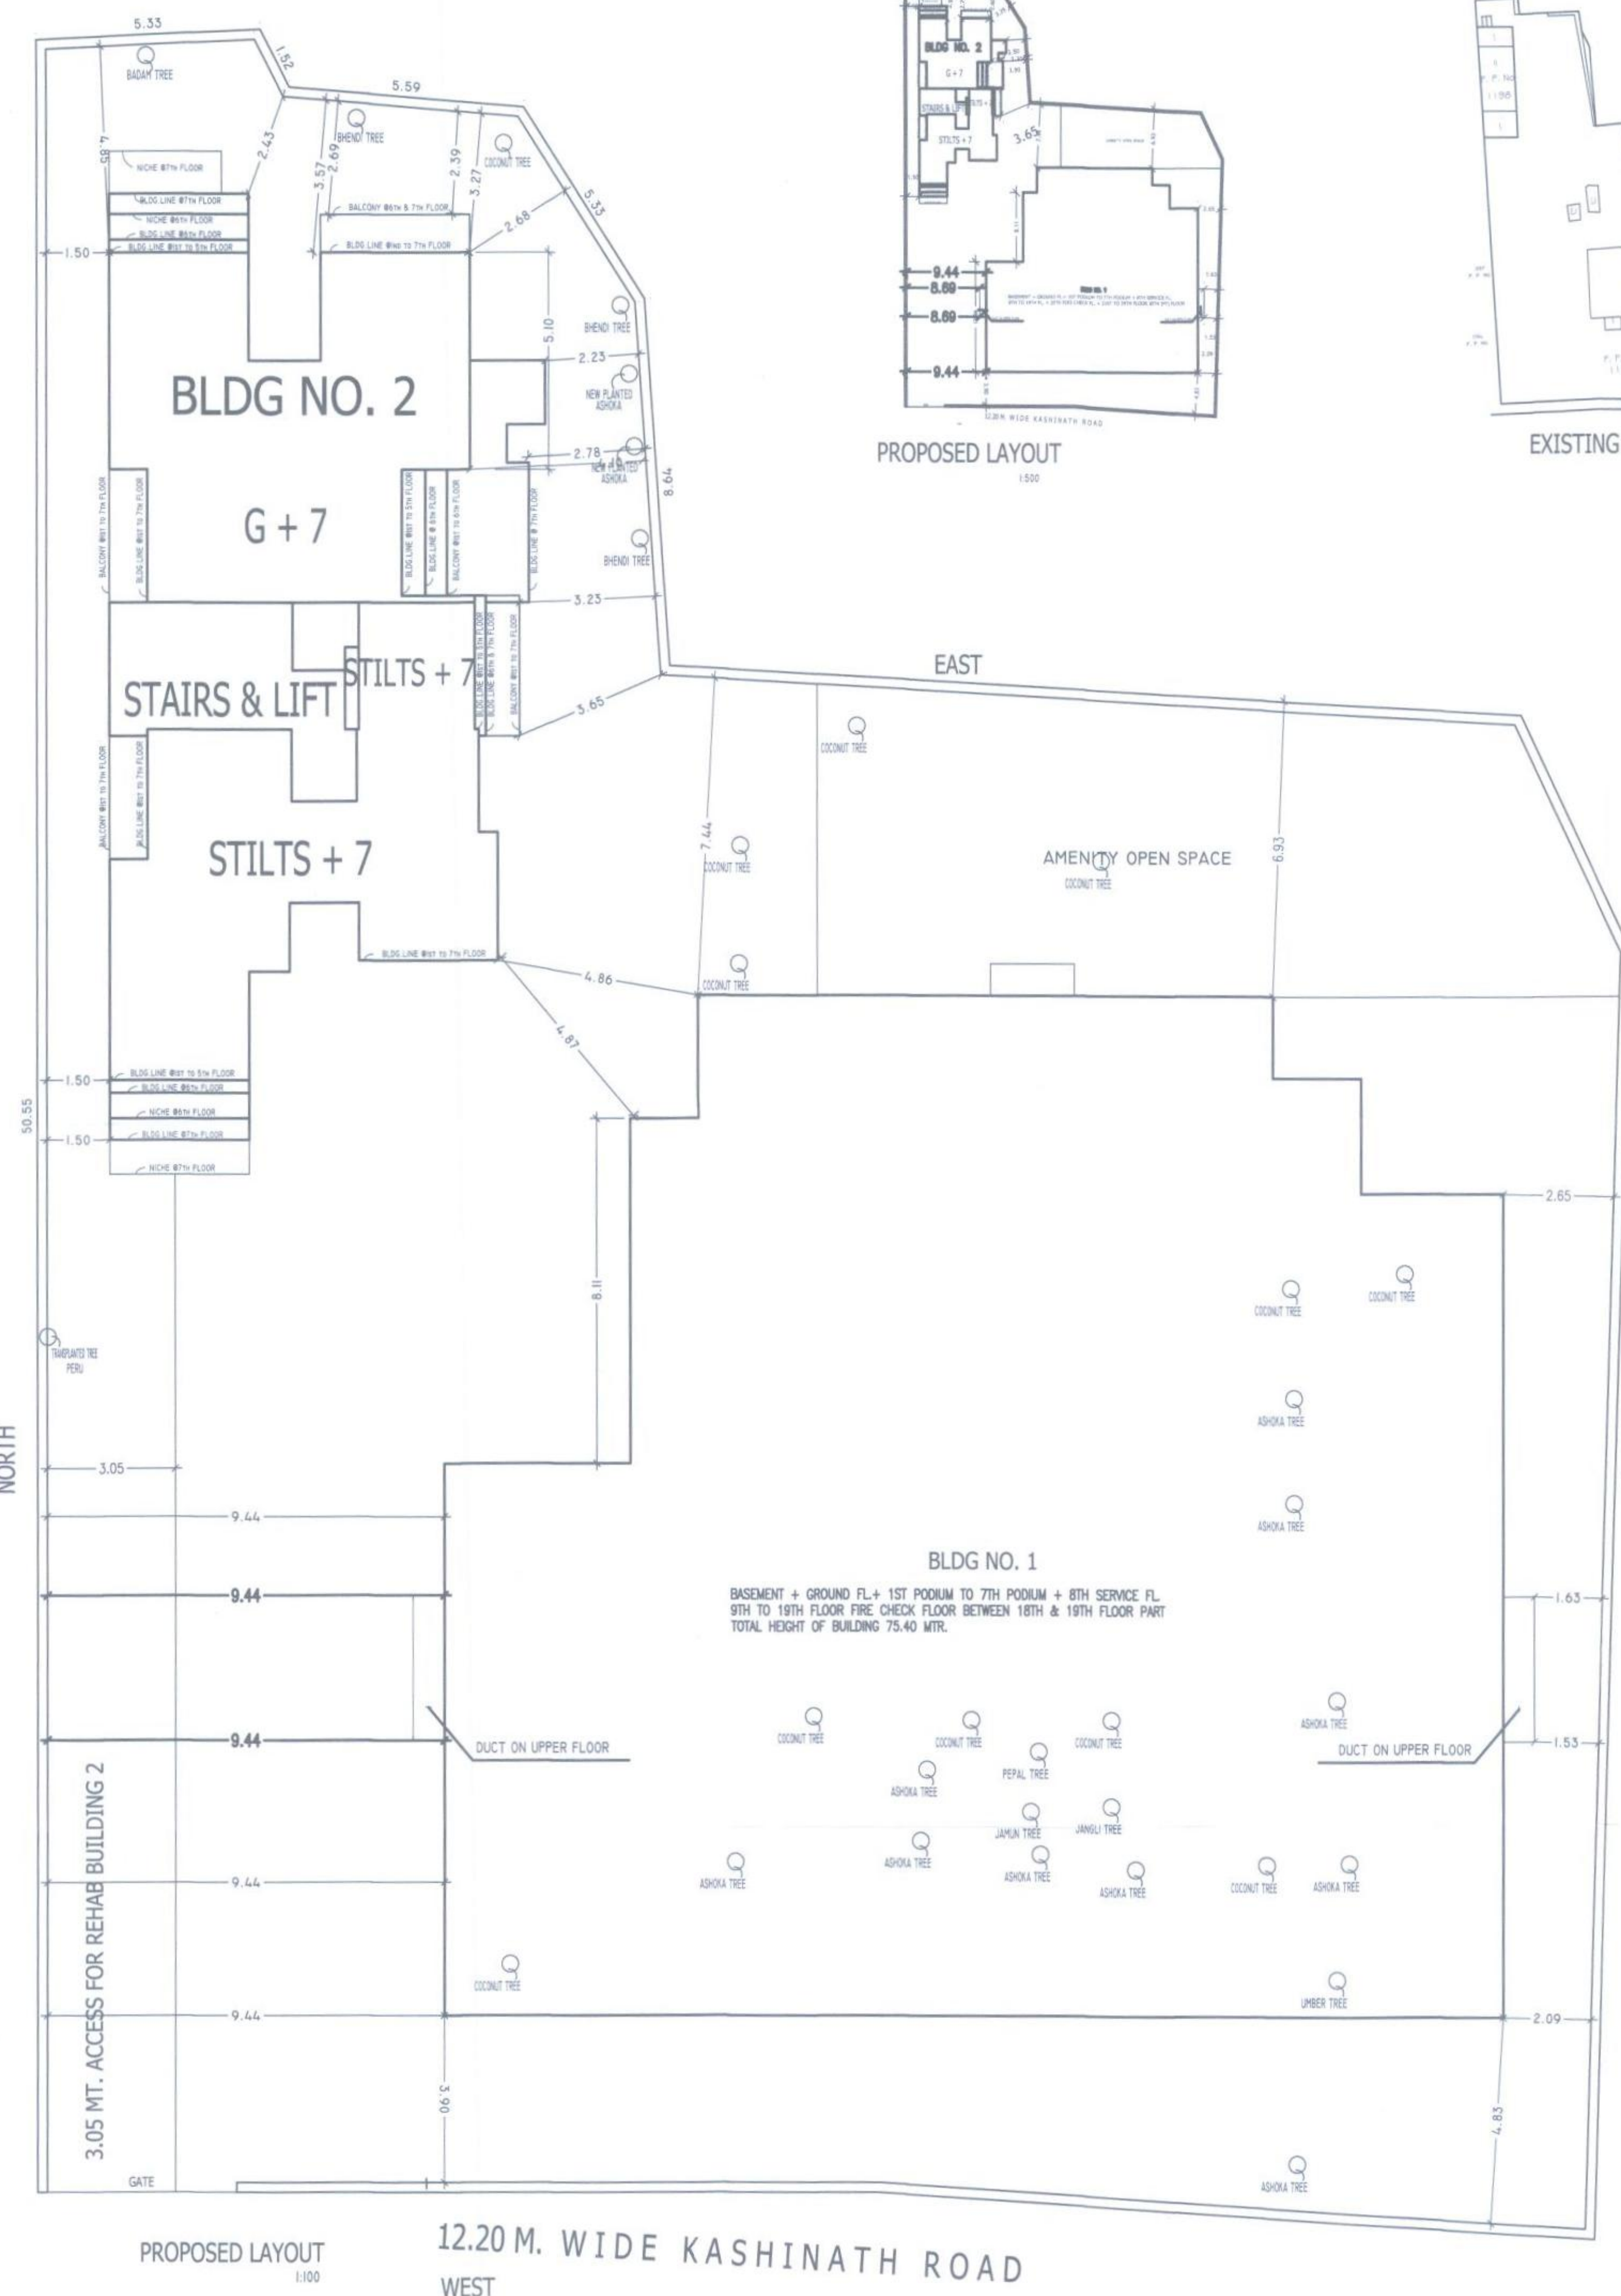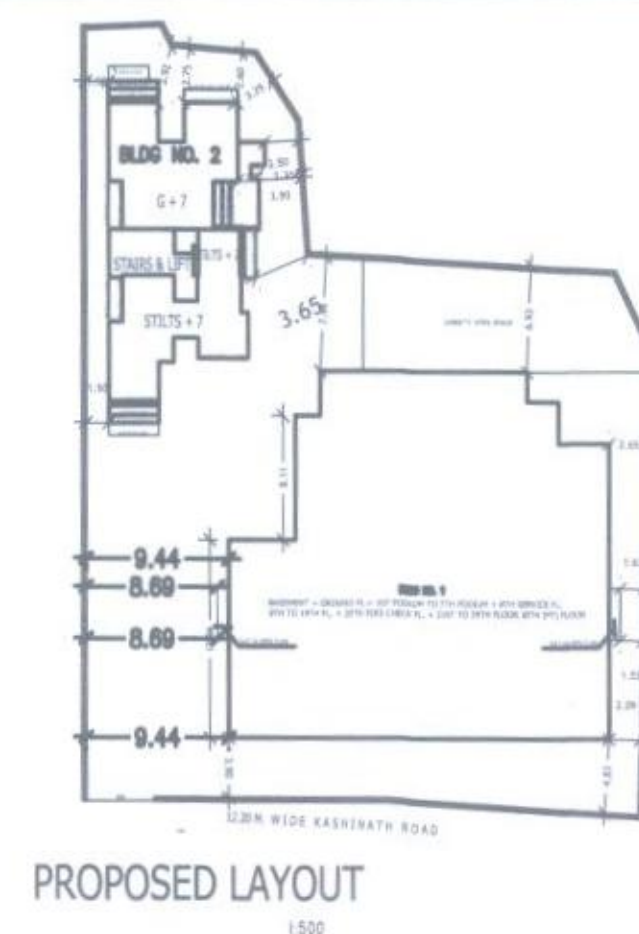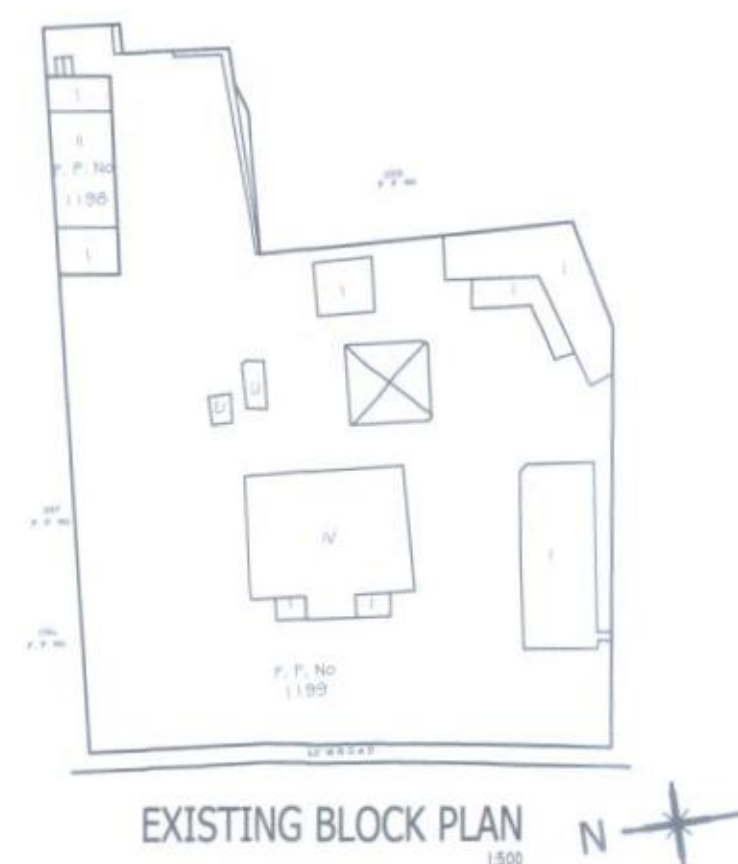

PLOT AREA CALCULATIONS

F.P. No. 1198		
1.	13.31 X 4.18 / 2	= 27.82 SQM
2.	13.31 X 3.88 / 2	= 25.82 SQM
TOTAL AREA OF PLOT : = 53.64 SQM		
F.P. No. 1199		
3.	5.91 X 2.68 / 2	= 7.92 SQM
4.	5.91 X 2.41 / 2	= 7.12 SQM
5.	3.43 X 0.55 / 2	= 0.94 SQM
6.	14.34 X 0.82 / 2	= 5.88 SQM
7.	16.31 X 6.21 / 2	= 50.64 SQM
8.	16.31 X 1.34 / 2	= 10.93 SQM
9.	14.48 X 1.75 / 2	= 12.67 SQM
10.	13.54 X 6.39 / 2	= 43.26 SQM
11.	31.29 X 4.00 / 2	= 62.58 SQM
12.	34.78 X 8.76 / 2	= 152.34 SQM
13.	48.52 X 14.82 / 2	= 359.53 SQM
14.	48.52 X 7.83 / 2	= 189.96 SQM
15.	45.95 X 16.38 / 2	= 376.33 SQM
16.	29.32 X 11.27 / 2	= 165.22 SQM
TOTAL AREA OF PLOT : = 1445.32 SQM		
(A+B ABOVE) = 1498.96 SQM		

DESCRIPTION OF PROPOSAL AND PROPERTY			
PROPOSED REDEVELOPMENT OF PLOTS BEARING F.P. nos. 1198 & 1199 T.P.S. IV, MAHIM DIV.			
NAME OF OWNER	ADDRESS OF OWNER	NAME OF DEVELOPER	ADDRESS OF DEVELOPER
		Rajan Meenathakur wil Thomas	15-B, MAHIM MATA BLDG., MARINAGAR COLONY, MAHIM (West), MUMBAI-400 016
		MR. THOMAS RAJAN & A TO OWNER	
JOB NO.	DRG. NO.		
	1 of 11		
SCALE	CHECKED BY		
1 : 100			
NORTH LINE	DRN. BY		
		ARCHVISION ARCHITECTS	
		4/5, 'LAVANYA', OFF AGASHI PATH, DADAR (West), MUMBAI-400 028	
		Uday Shankar Warty	
		NAME & SIGNATURE OF ARCHITECT UDAY SHANKAR WARTY REG. No. CA/774047	

BLDG NO - 1