

FIRE HYDRANT LEGEND		
SR.	SYMBOL	DISCRIPTION
1		FIRE HYDRANT PIPE MAIN
2		SLUICE VALVE
3		NON RETURN VALVE
4		COURT YARD HYDRANT VALVE
5		LANDING HYDRANT VALVE
6		HOSE BOX
7		FIRST AID HOSE REEL
8		AIR RELEASE VALVE
9		TWO WAY BYPASS CONNECTION
10		RISE OR DROP

1. HYDRANT SYSTEM:

ON/OFF switches located near the hose reel or hydrant outlet, at each floor the main Fire Pump at the underground water tank with a capacity to discharge 800 litres per minute at 3 bar pressure as measured at the terrace level should be installed. The riser for the buildings exceeding 15 meters and above 10 meters height should not be of less than 100 mm internal diameter. The riser should be connected to the bottom of the terrace tank with a stop valve and a NRV to act as a Down - come. One riser is required for every 1000sq. meters floor area and if the building is divided into two or more parts then each part should have a separate riser with all the fittings at floor level. Each floor should have one hydrant outlet with a coupling for attaching a 50 mm dia hose 2.25 mm bore Hose-reel hose with 5 mm S.S. Shut-off nozzle at each floor landing. The length of the hose reel should be enough to reach the furthest corner of the floor. Hose-box with 15 meters long 63mm. dia. hose and 12.5 mm. bore nozzle at alternate floors. The hose-reel hose should be coupled to the riser. Fire-service inlet should be installed at a point near the entry of the premises where a Fire service vehicle can approach easily. A permanent hydrant point consisting of 63 mm dia size 2nos of hydrant valves should be installed at the terrace level. Overhead tank having bypass connection should be done at the terrace level. The Overhead tank shall be of a capacity of not less than 20,000 litres. The Underground tank shall be of not less than 1,00,000 litres.

2. FIRE LIFT:

The Fire Lift and all the lifts should have a provision to ground automatically in case of electricity failure. Each building should have at least one lift as a Fire Lift and if the building is divided into two or more parts then each should have a Fire Lift. Lift shaft should have valves to prevent the lift shaft connected that it will automatically operate when alarm call point is operate, so that a prevents the lift well getting smoke logged.

3. FIRE ALARM:

Fire alarm call point to be installed at each floor with sounders capable of being heard all throughout the building.

4. FIRE EXTINGUISHERS

One Carbon Dioxide (CO2) type extinguisher of 4.5 kg. and one extinguisher of Bag Dry Chemical Powder (BCP) type extinguisher with 150 mark to be installed on each floor in case of commercial building. One Carbon Dioxide (CO2) type extinguisher of 4.5 kg. with 150 mark. OR Two Carbon Dioxide (CO2) type extinguisher of 2 kg. with 150 mark capacity on alternate floors in case of residential building.

If the building is divided into two or more parts then each part should have these extinguishers installed.

5. STAIRCASE:

The staircase has to be open from at least one or two sides but if the staircase is in the centre core of the buildings it has to be pre-ventilated to prevent it from getting smoke logged. The fire-escape window should be located in the staircase or close to it to make it easily approachable in case of Fire from the floor below or above.

6. BASEMENT:

The basement of 200 sq. meters or more should be protected with Automatic Sprinkler system with at least one sprinkler head for actual Car parking space. Additionally be protected by a hydrant outlet and two 25 mm. bore Hose-reel hose with 8 mm. bore nozzles at each basement level.

7. LIGHTENING ARRESTER:

A lightning arrester should also be installed and be properly earthed to prevent damage to the building when the lightning strikes.

8. PHOTO LUMINESCENT (AUTO GLOW) SIGNAGES:

If the building falls in a confined area or if it has an enclosed staircase or is not well lit up at the inside, then adequate photo luminescent (auto glow) signage should be displayed at each floor / landing / pathway / dead-end at exit routes leading to the ground level. The signage should indicate fire fighting, fire safety equipment present on the respective floor/landing/pathway/dead-end and along all exit routes leading to the ground level.

9. ELECTRIC POWER SUPPLY TO THE ENTIRE FIRE-SAFETY SYSTEM


Electricity supply to the fire pump, fire alarm system, staircase pressurization system and fire lift should be made available from the main Electrical supply (i.e. from Electrical power supply of the company) This is to ensure availability of power supply to the fire protection & Safety system even after the main electrical supply to the building is withdrawn at the time of fire.

10. INDIVIDUAL FIRE SEFTY SYSTEM

FIRE SEFTY SYSTEM SHOULD BE PROVIDED IN INDIVIDUAL SHOW ROOM BY OWNER. IMPORTANT INSTRUCTIONS.


After inspection of a low-rise building by the fire service authority / fire officer concerned feels it need for additional fire prevention/protection measures / ventilation system required or equipment (i.e. Passive system / Suppression system / Fire door / Window / Detection system / Active system / Sprinkler / Drencher etc.) as per Fire load / Flawick / Public gathering. Potential / Occupancy / Confined area, supervision, those additional measures / equipment have to be implemented / installed.

ELEVATION

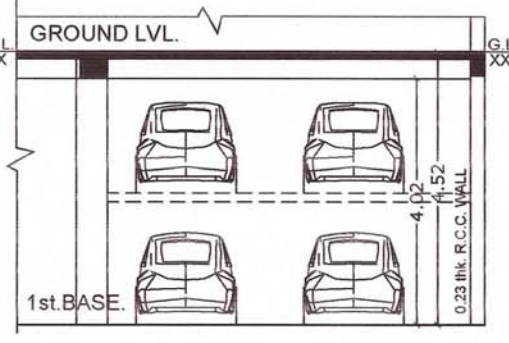

NOTE :-
- AUTOMATIC SPRINKLER SYSTEM IS PROVIDED IN BASEMENT
- STAIR CASE / LIFT Foyer IS ENCLOSED IN BASEMENT WITH A FIRE RATING OF 2 HOURS DOORS

SCRUTINIZE COPY
10/25/22 7/19
DD, BPS, AM

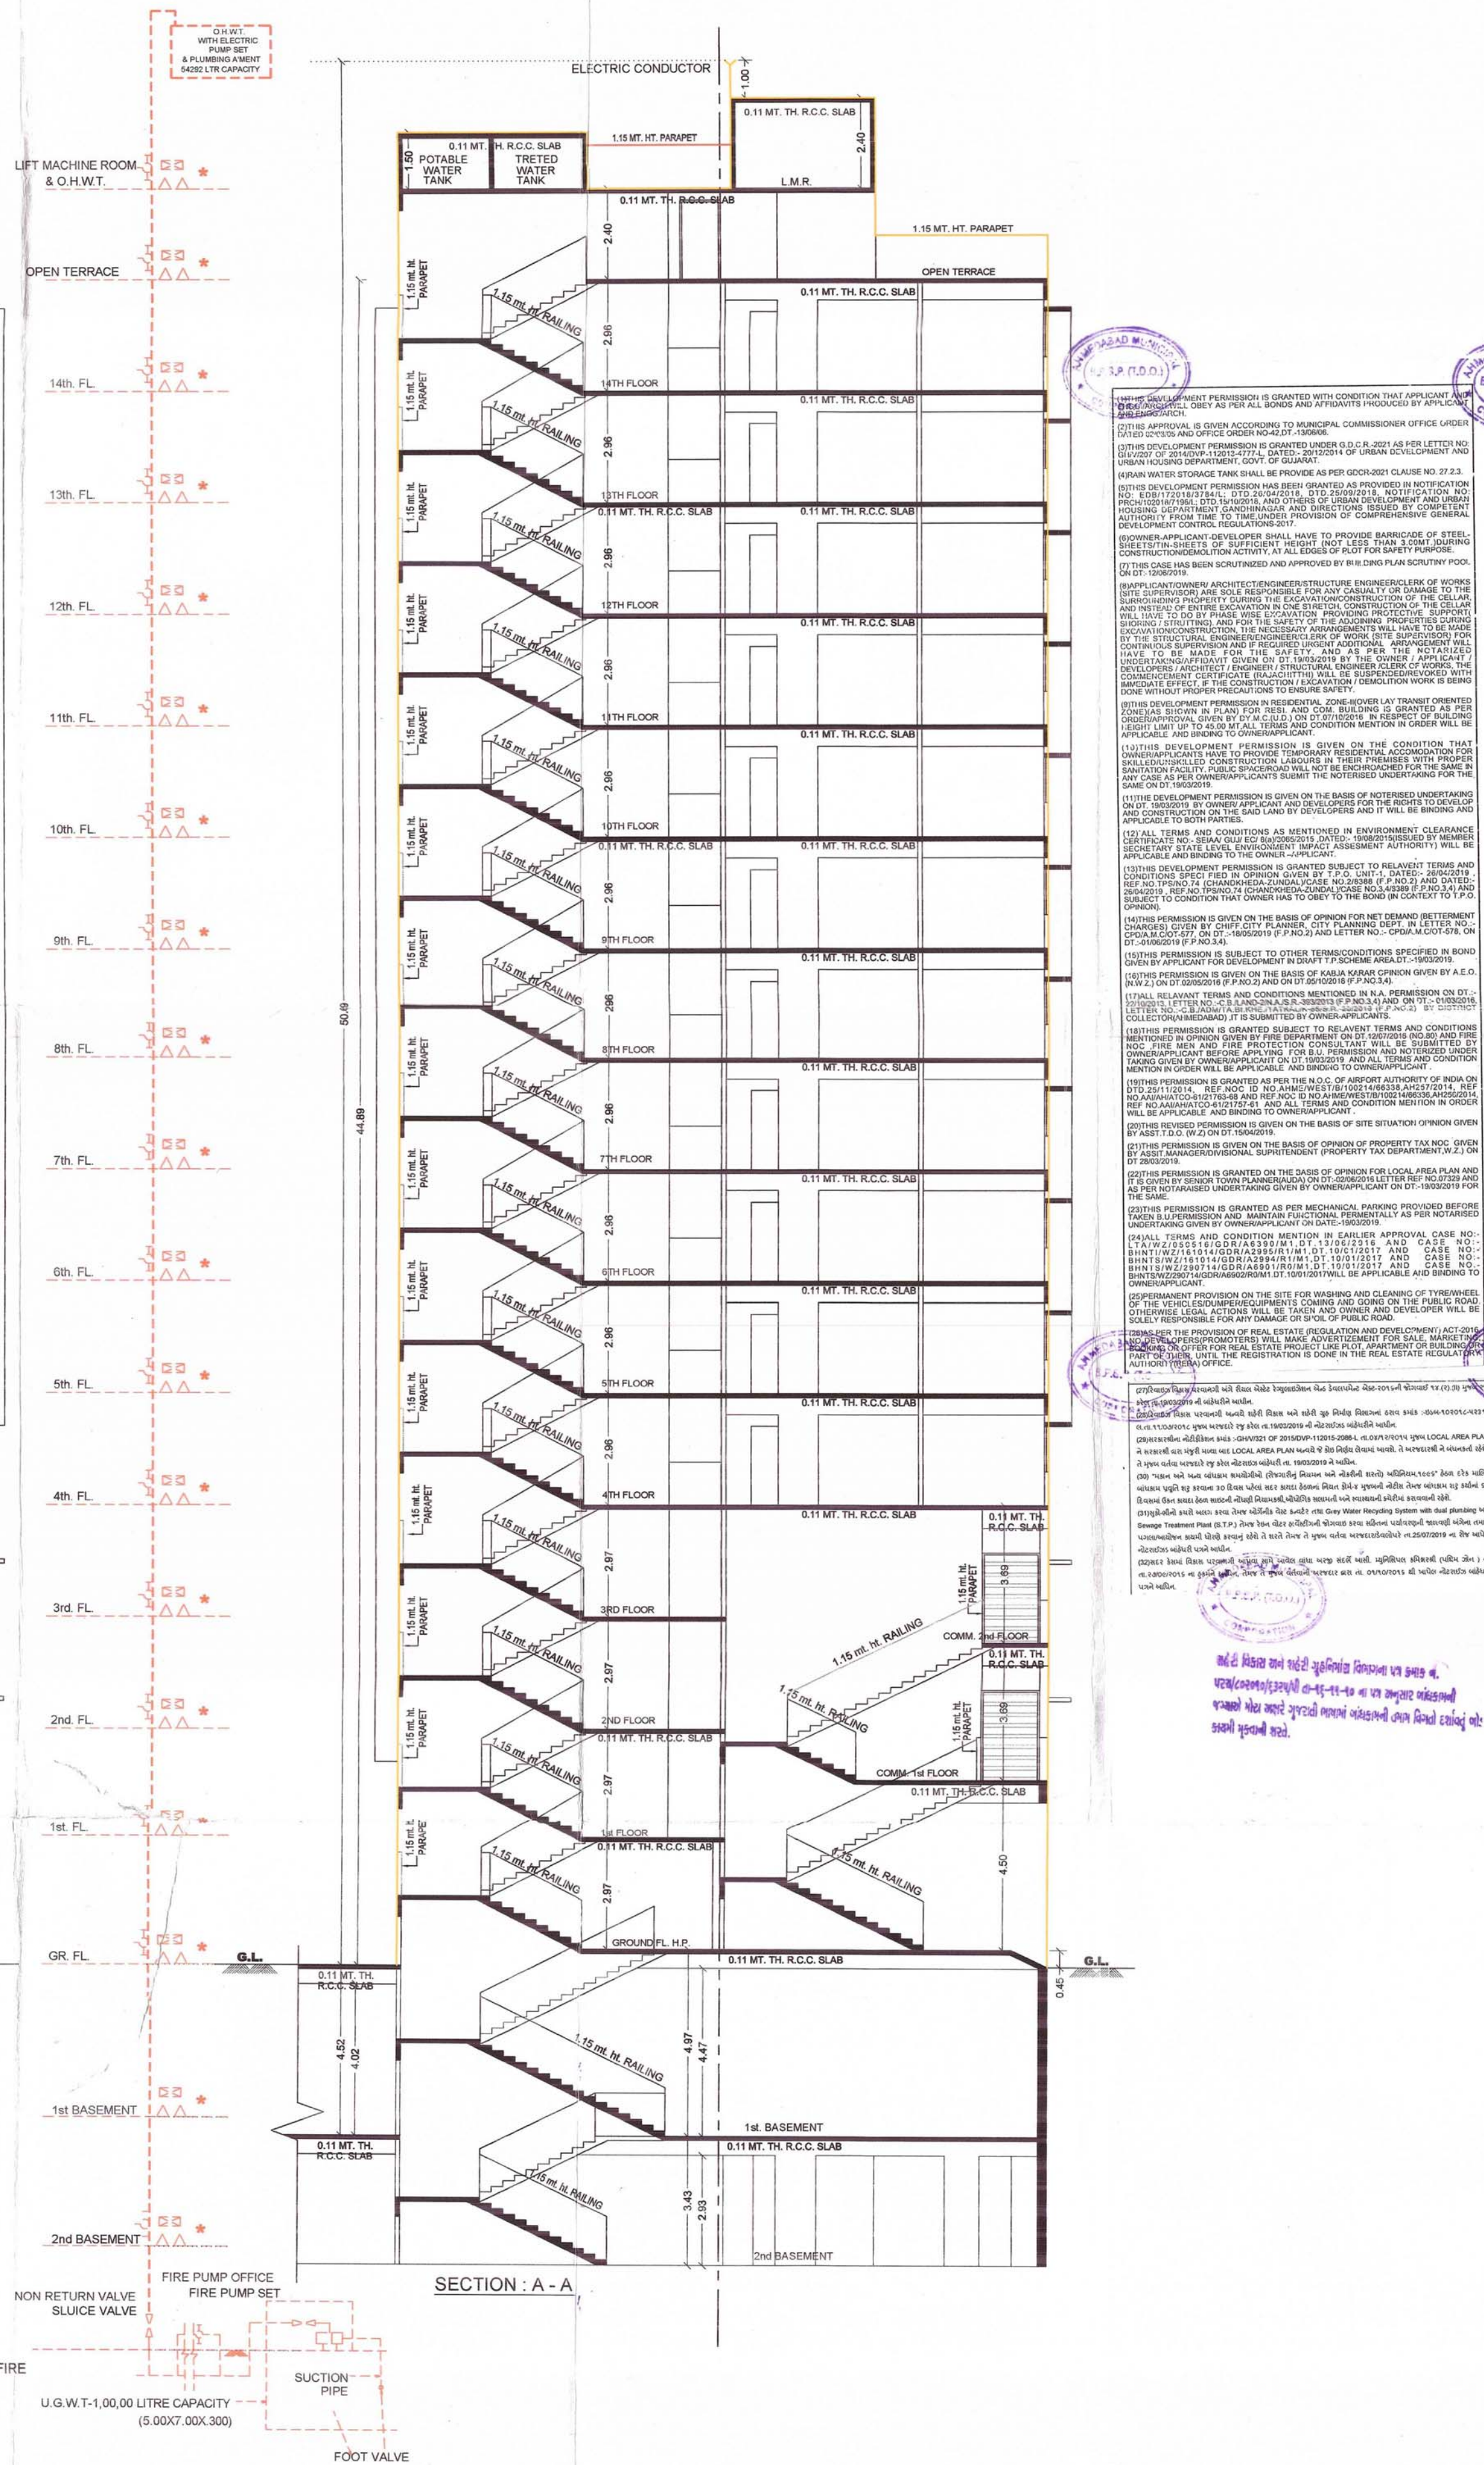

SECTION & ELEVATION SHEET NO. : 7/7

PLAN SHOWING REVISE RESI.+COMM. BUILD. ON
F.P.NO.: 2, (R.S.NO.: 196/1, O.P.NO.: 2) + F.P.NO.: 3+4 (R.S.
NO.: 196/2, 196/3, 196/4, O.P.NO.: 3+4) OF DRAFT T.P.S. NO.:
74 (CHANDKHEDA - ZUNDAL), AT:- CHANDKHEDA,
TA.: SABARMATI, DIST.: AHMEDABAD

ZONE :- RESIDENCE - II (OVERLAY ZONE - TOZ BRTS) BLOCK - A

USE :- RESIDENCE SCALE :- 1:100 CM. = 1.00 MT.

OPENING SCHEDULE		WINDOW	R.C.C STAIR DETAIL	COLOUR NOTES:
DOOR	W1	W1 = 2.13 x 1.20	WIDTH = 2.00 MT.	PROP. WORK
SD	W2	W2 = 1.83 x 1.20	TREAD = 0.30 MT.	PROP. DRAINAGE
F.P.D. = 1.07 x 2.10	W3	W3 = 0.66 x 1.20	RISER = 0.15 MT.	PATHWAY
D2 = 0.91 x 2.10	V	V = 0.60 x 0.60	F.P.D. =	
D3 = 0.76 x 2.10	V1	V1 = 0.45 x 0.60	FIRE PROOF DOOR	


