

Silver Springs Grand

Express Highway @ Keshampet




SLOT - A

E.P.NO.: 12488/438/2019/e-panchayat
REF.No.: 438, OF LAMAMIDI G.P.,
T.L.P. No. 13 / 2020 /H



CAUTION:-
THIS LAYOUT IS LEGALLY VALID ONLY ON ITS RELEASE/ APPROVAL BY THE
CONCERNED GRAMPANCHAYAT UNDER SECTION 113(b) TELANGANA
PANCHAYAT RAJ ACT 2018 (Act no 5 / 2018) AS COMMENCED WIDE
G.O.Ms.No.22 PR & RD Dt:18-04-2018 AND UNDER RULE 11 (3)OF G.O.67 PR &
RD, Dt: 26-02-2002 ON FULLFILMENT OF ALL LAYOUT CONDITIONS. ANY
TRANSACTIONS PRIOR TO THE ABOVE IS ILLEGAL.

LAMAMIDI G.P.
EXTRACT OF VILLAGE MAP
SITE UNDER REFERENCE :

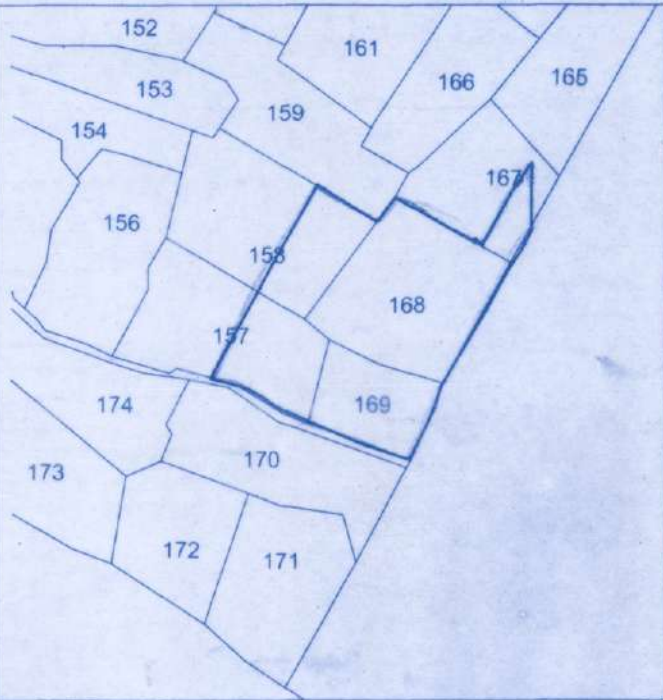


REFERENCE:
LAYOUT BOUNDARY
EXISTING ROADS
PROPOSED ROADS
MORTGAGE AREA

AREA STATEMENT:

LAYOUT AREA	AC 48.15 CENTS.	233046.00 SQ.YDS.
OPEN SPACE (10%)	AC 4.815 CENTS.	23304.60 SQ.YDS.
ROADS AREA (31.67%)	AC 15.250 CENTS.	73810.00 SQ.YDS.
PLOTTED AREA (58.33%)	AC 28.085 CENTS.	135931.40 SQ.YDS.
PRIMARY SCHOOL	AC 1.50 CENTS.	7260.00 SQ.YDS.
NURSERY SCHOOL	AC 0.25 CENTS.	1210.00 SQ.YDS.
CONVENIENT SHOPS (PLOT NO.'S 515, 516, 530,531,546,547,563AND 564)	AC 0.512 CENTS.	2478.08 SQ.YDS.
MORTGAGE AREA (15.26%) ON PLOTTED AREA (FROM PLOT NO. 1 to 94)	AC 4.287 CENTS.	20749.08 SQ.YDS.
NO. OF PLOTS	659	

NOTE:-
THE BUILDING PERMISSION FOR THE PLOT NO.'S 1 TO 4, 25 TO 37, 469 TO 478,
AND 502 TO 507 SHALL NOT BE GRANTED UNTIL AND UNLESS THE
ELECTRICAL LINE IS SHIFTED ALONG THE PROPOSED ROADS.

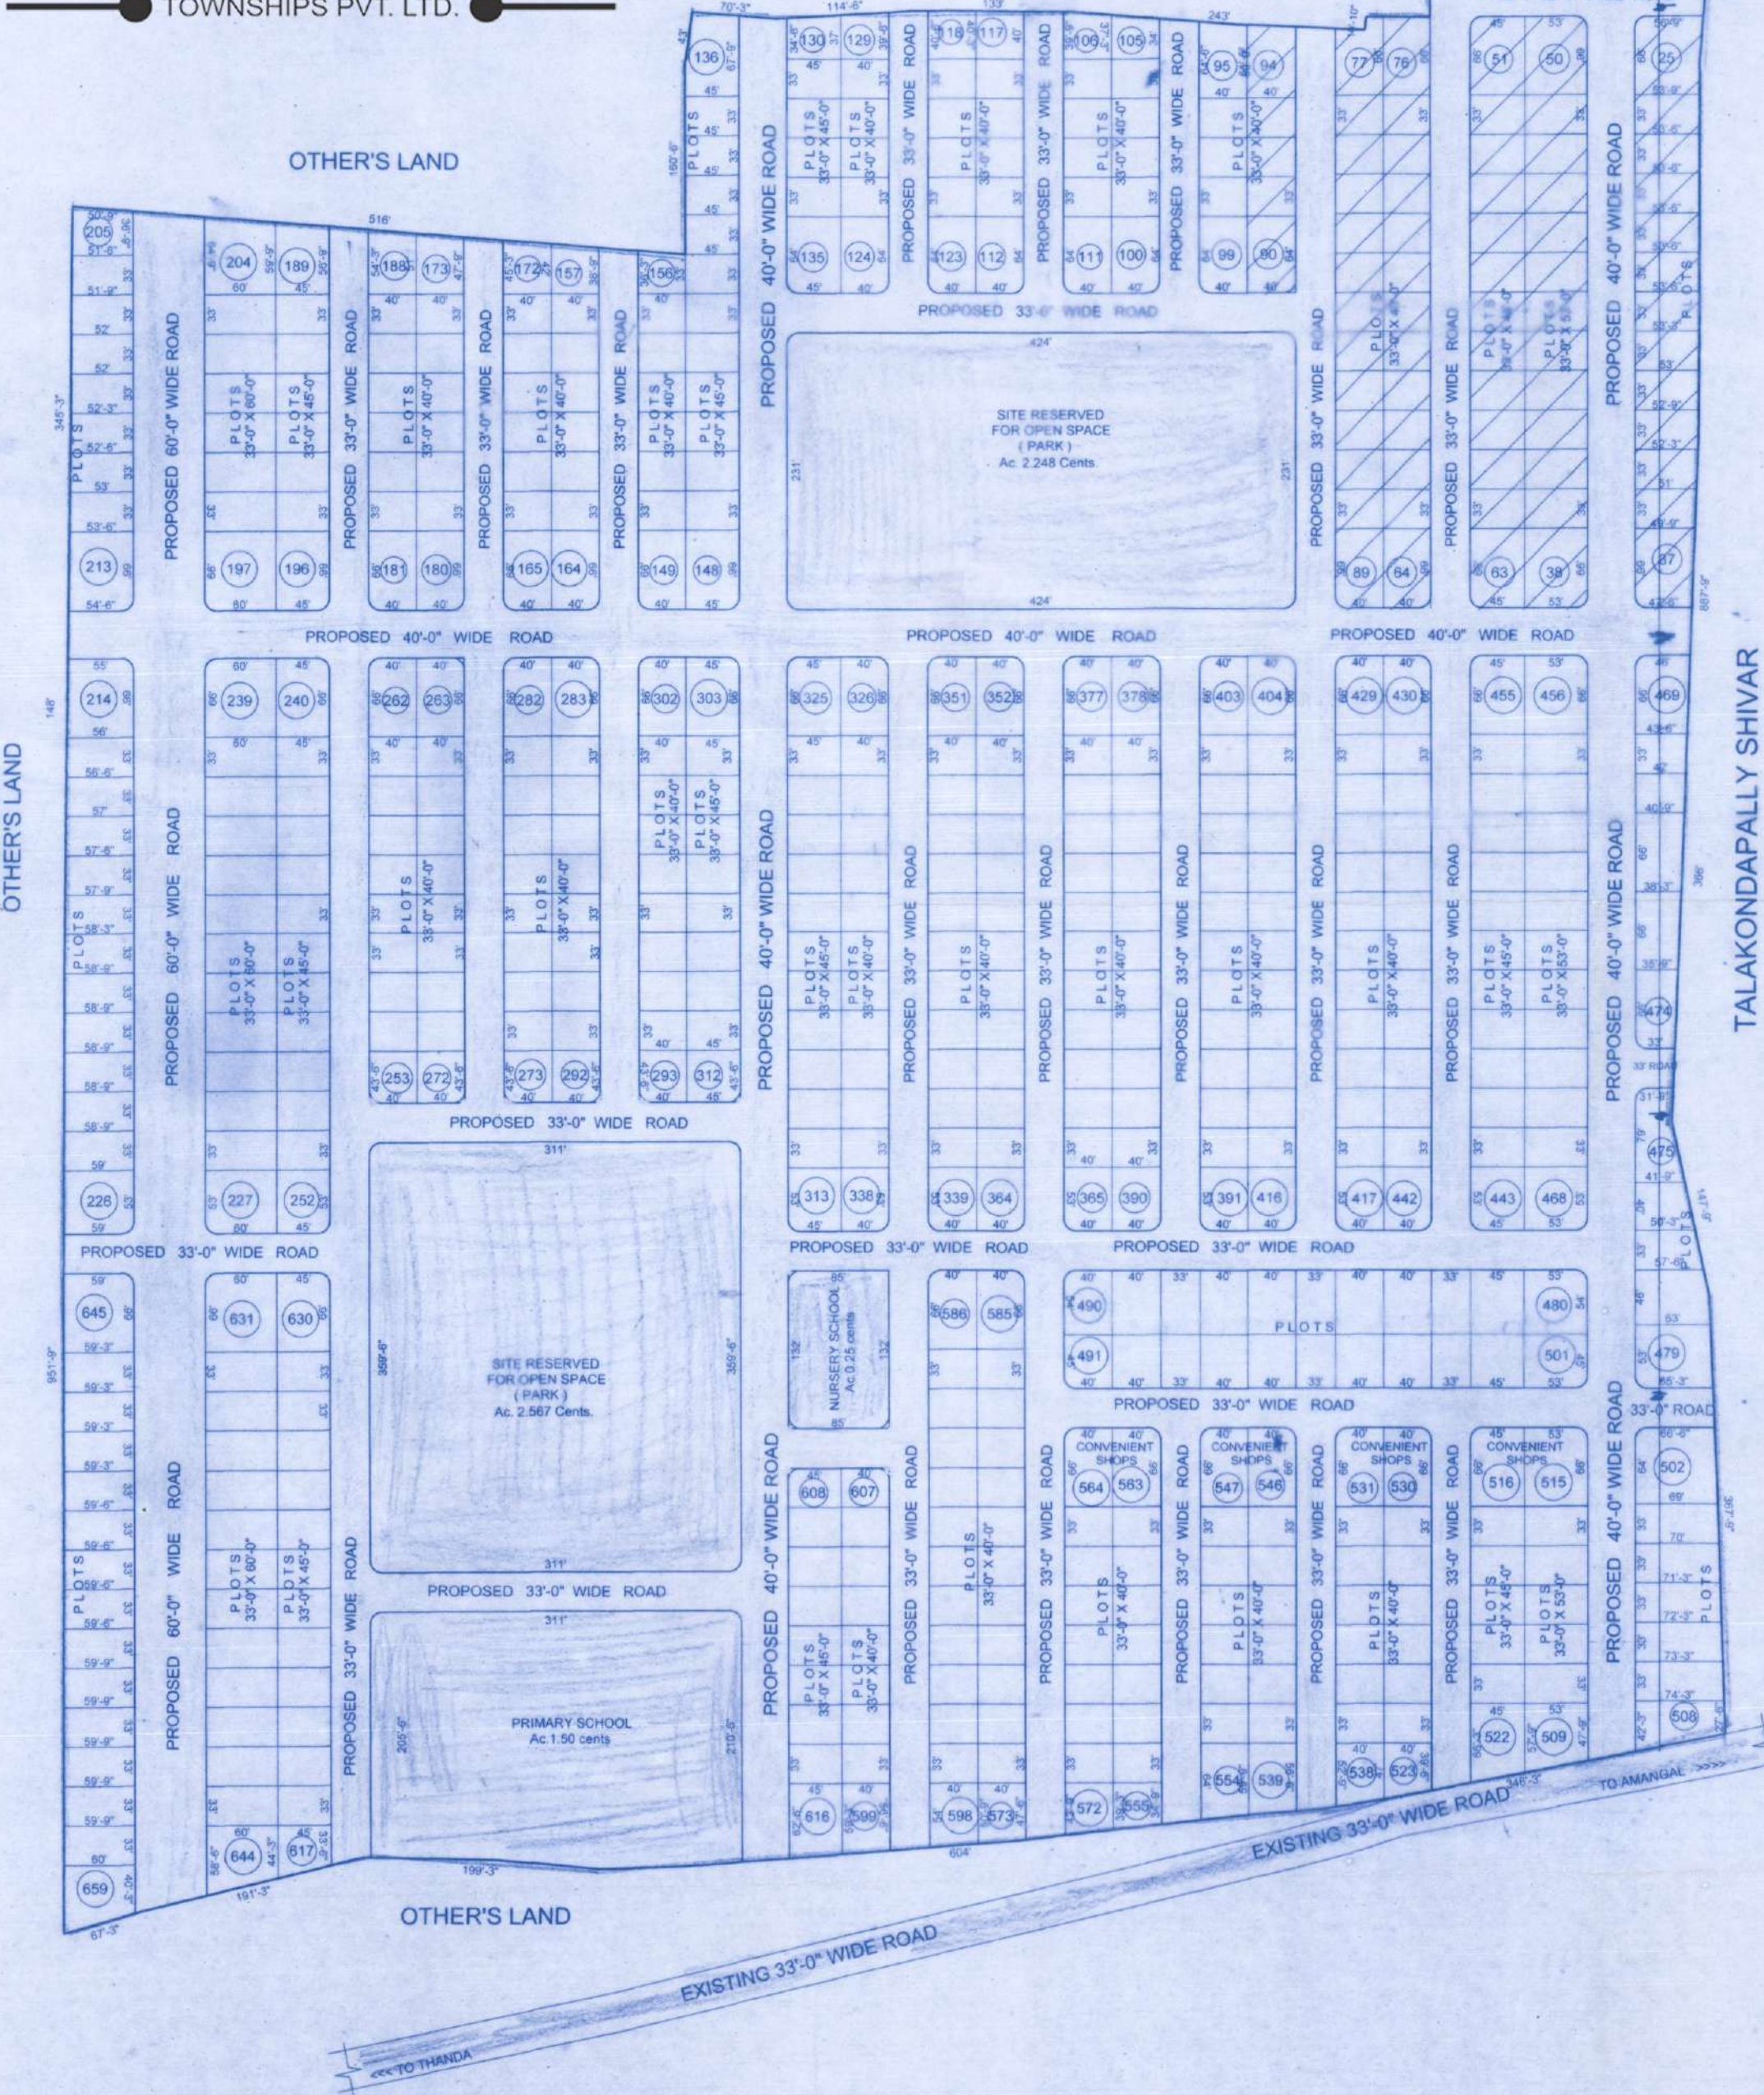

LAMAMIDI GRAM PANCHAYAT

DRAFT TECHNICAL LAYOUT PATTERN FOR RESIDENTIAL PLOTS IN SY.NO: 157/P,158/P,167/P,168,169
SITUATED AT LAMAMIDI VILLAGE KESHAMPET (M), RANGA REDDY DISTRICT

SCALE = 1" : 100'-0"

A.D.M.

T.P.A.

ASST. DIRECTOR

DEPUTY DIRECTOR

DIRECTOR OF TOWN & COUNTRY PLANNING
GOVT. OF TELANGANA, HYDERABAD.