



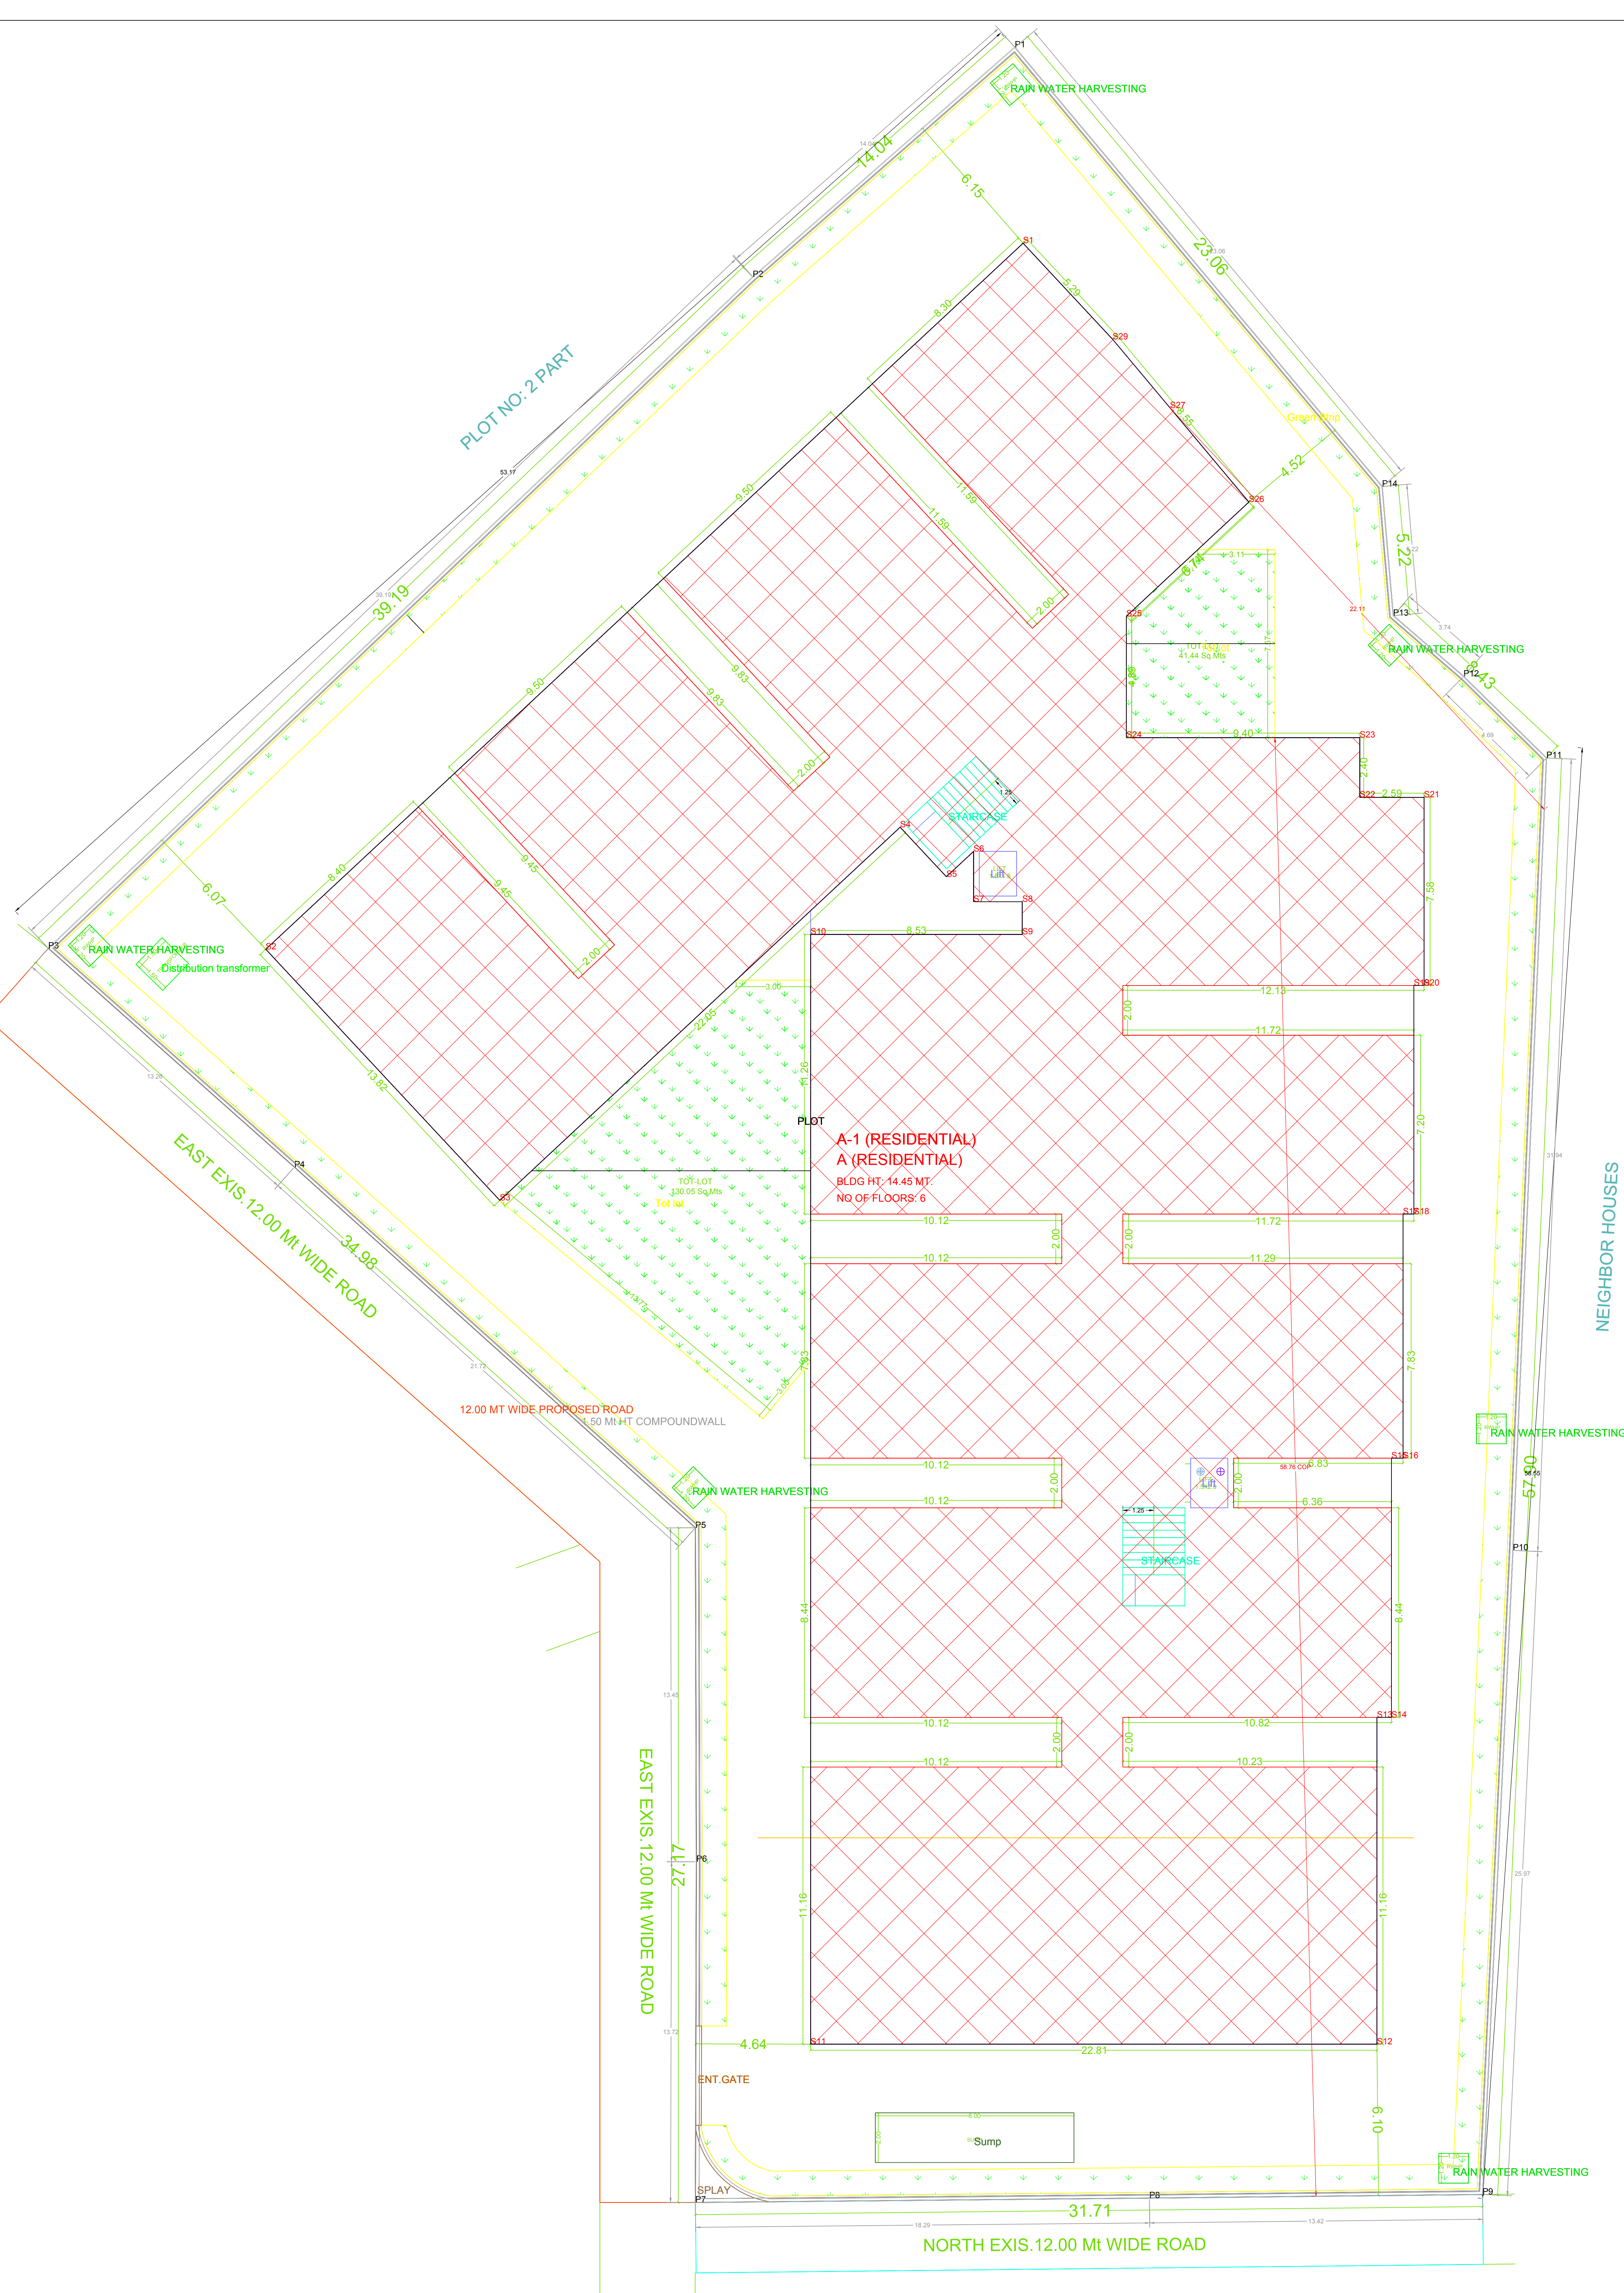


PROJECT TITLE: PLAN SHOWING THE PROPOSED
CONSTRUCTION OF RESIDENTIAL BUILDING
IN GHMC APPROVED LAY-OUT SIDE
PROCEEDING NO. 138021/10/08/2017/HO/519
DATE: 18-06-2019, CONSISTING OF
CELLAR+STILT+5 UPPER FLOORS ON
PLOT NO: 1, 2 PART, 45, 46 & 47 IN SY.NO.506 PART,
507 PART, 508/B, 509 PART, 515/A, 516/1 & 517/A,
SITUATED AT SHANKARAIAH GOUD ENCLAVE,
KAPPA CIRCLE UNDER GHMC, MEDCHAL-MALKAJGIRI DIST.

BELONGS TO:
1. Sri. Y. PRANAY GOUD S/o. Sri. Y. RAJU THROUGH
IT'S D.A-CUM-G.P.A HOLDER M/s. SRI RATHI CONSTRUCTIONS,
REPRESENTED BY IT'S
M.P 1. SRI MURALI NARAYAN RATHI S/O. SRI RADHESHAM RATHI,
2. Mr. SRIKRISHNA RATHI S/O. SRI RADHESHAM RATHI.

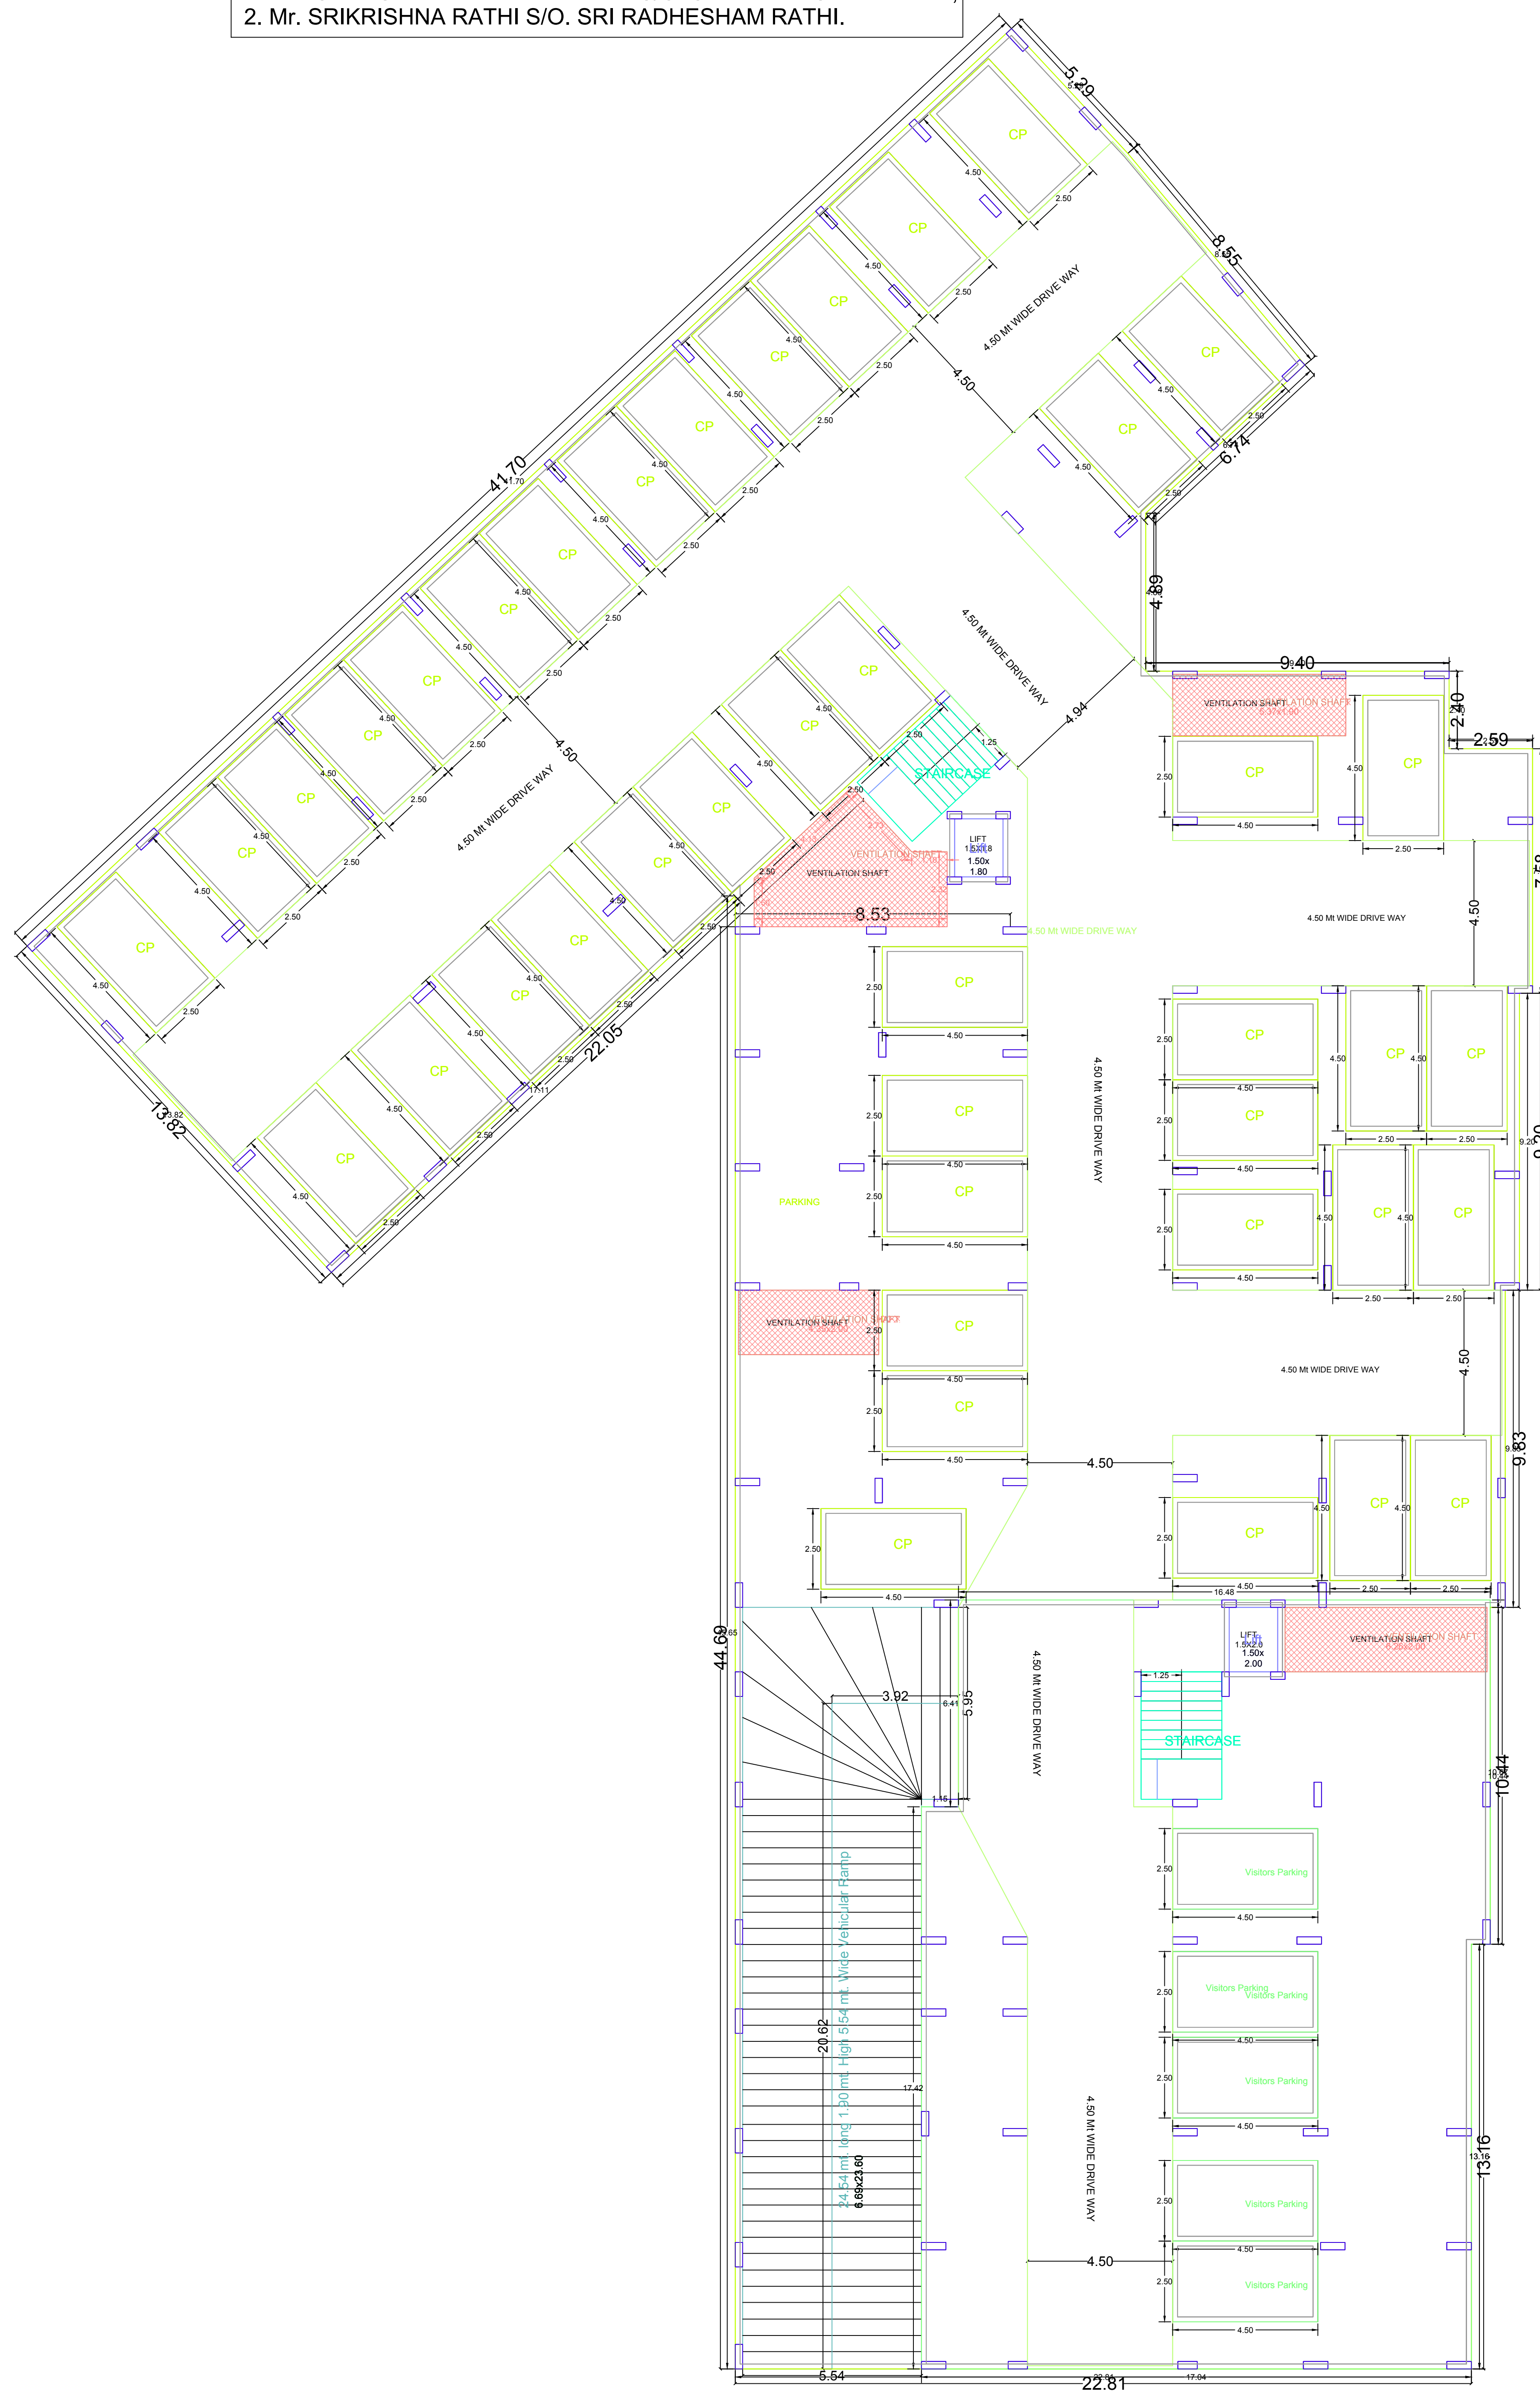

CONDITION

- [illegible]

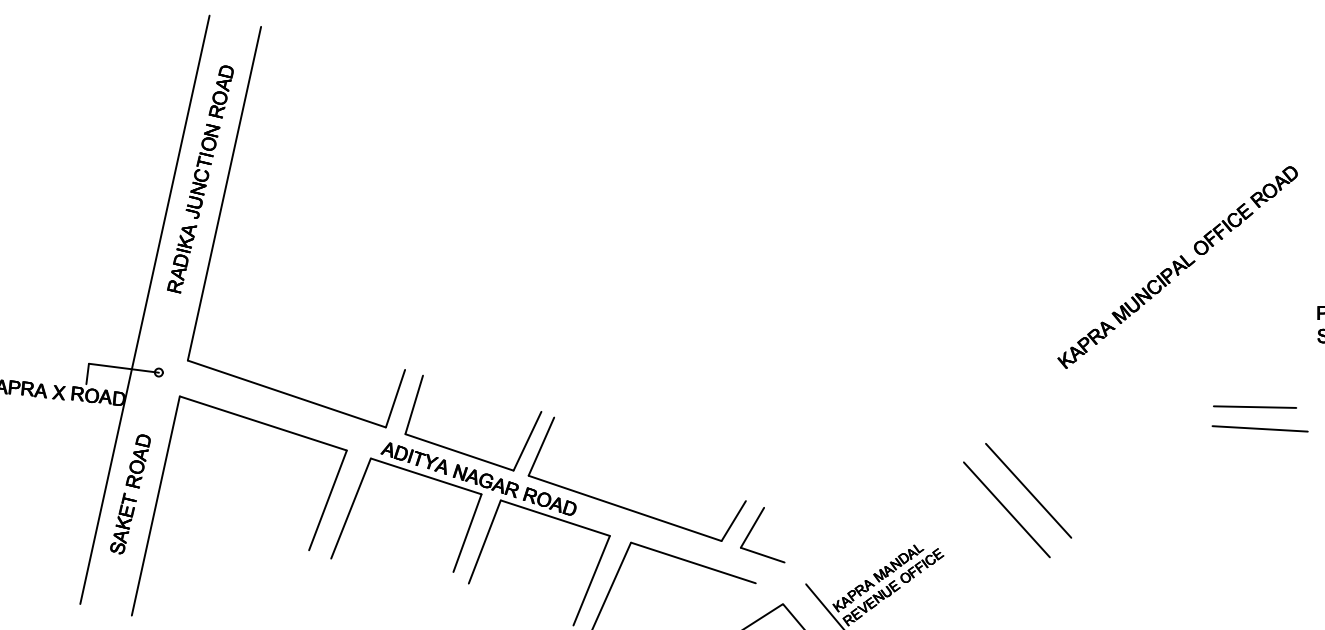

SITE PLAN

BALCONY CALCULATIONS TABLE

FLOOR NAME	SIZE	TOTAL AREA
TYPICAL - 1, 3, 4 & 5 FLOOR PLAN	1.33 X 5.21 X 1 X 4	212.56
	1.31 X 3.61 X 1 X 4	
	1.33 X 3.30 X 3 X 4	
	1.33 X 3.89 X 2 X 4	
	1.33 X 4.26 X 1 X 4	
	1.33 X 2.93 X 1 X 4	
	1.33 X 3.58 X 1 X 4	
	1.33 X 3.00 X 1 X 4	
SECOND FLOOR PLAN	1.33 X 5.21 X 1	53.14
	1.31 X 3.61 X 1	
	1.33 X 3.30 X 3	
	1.33 X 3.89 X 2	
	1.33 X 4.26 X 1	
	1.33 X 2.93 X 1	
	1.33 X 3.58 X 1	
	1.33 X 3.00 X 1	
TOTAL	-	265.70

SECOND FLOOR PLAN

BUILDING USE/SUBUSE DETAILS

BUILDING NAME	BUILDING USE	BUILDING SUBUSE	BUILDING TYPE	FLOOR DETAILS
A (RESIDENTIAL)	Residential	Residential Apartment Bldg	NA	1 Cellar + 1 Stilt + 5 upper floors

SCHEDULE OF JOINERY



BUILDING NAME	NAME	L X H	NOS
A (RESIDENTIAL)	D2	0.75 X 2.10	340
A (RESIDENTIAL)	D1	0.90 X 2.10	210
A (RESIDENTIAL)	MD	1.00 X 2.10	65

SCHEDULE OF JOINERY

BUILDING NAME	NAME	L X H	NOS
A (RESIDENTIAL)	V	0.60 X 1.00	170
A (RESIDENTIAL)	W1	1.00 X 1.50	145
A (RESIDENTIAL)	W2	1.00 X 2.45	10
A (RESIDENTIAL)	W3	1.50 X 1.50	200
A (RESIDENTIAL)	W5	1.50 X 1.80	05
A (RESIDENTIAL)	W4	1.80 X 1.50	35

BUILDING :A (RESIDENTIAL)

FLOOR NAME	TOTAL BUA	DEDUCTIONS		ADDITIONS		NET BUA	TOTAL BUA	TNMTS	PARKING AREA	NO OF STACK	NET PARKING
		CUTOUT	Y/HSAFT	STAIR	RAMP	RESI.					
CELLAR FLOOR	1804.56	5.70	48.95	19.75	137.59	0.00	157.34	00	1995.58	1	1995.58
STILT FLOOR	1783.15	5.70	0.00	19.75	137.59	0.00	157.34	00	1620.15	1	1620.15
FIRST FLOOR	1581.51	0.00	0.00	0.00	0.00	1581.51	1581.51	13	0.00	0	0.00
SECOND FLOOR	1581.51	0.00	0.00	0.00	0.00	1581.51	1581.51	13	0.00	0	0.00
THIRD FLOOR	1581.51	0.00	0.00	0.00	0.00	1581.51	1581.51	13	0.00	0	0.00
FOURTH FLOOR	1581.51	0.00	0.00	0.00	0.00	1581.51	1581.51	13	0.00	0	0.00
FIFTH FLOOR	1581.51	0.00	0.00	0.00	0.00	1581.51	1581.51	13	0.00	0	0.00
TERRACE FLOOR	0.00	0.00	0.00	0.00	0.00	0.00	0.00	0.00	0.00	0	0.00
TOTAL	11495.26	11.40	48.95	39.50	275.18	7907.55	8222.23	65	3215.73		3215.73
TOTAL NO OF BLDG	1										
TOTAL	11495.26	11.40	48.95	39.50	275.18	7907.55	8222.23	65	3215.73		3215.73

  COLOR INDEX	
PLOT BOUNDARY	
ABUTTING ROAD	
PROPOSED CONSTRUCTION	
COMMON PLOT	
ROAD WIDENING AREA	
EXISTING (To be retained)	
EXISTING (To be demol(ish)ed)	
OWNER'S NAME AND SIGNATURE	

BUILDER'S NAME AND SIGNATUREARCHITECT'S NAME AND SIGNATURESTRUCTURAL ENGINEER'S NAME AND SIGNATURE

