
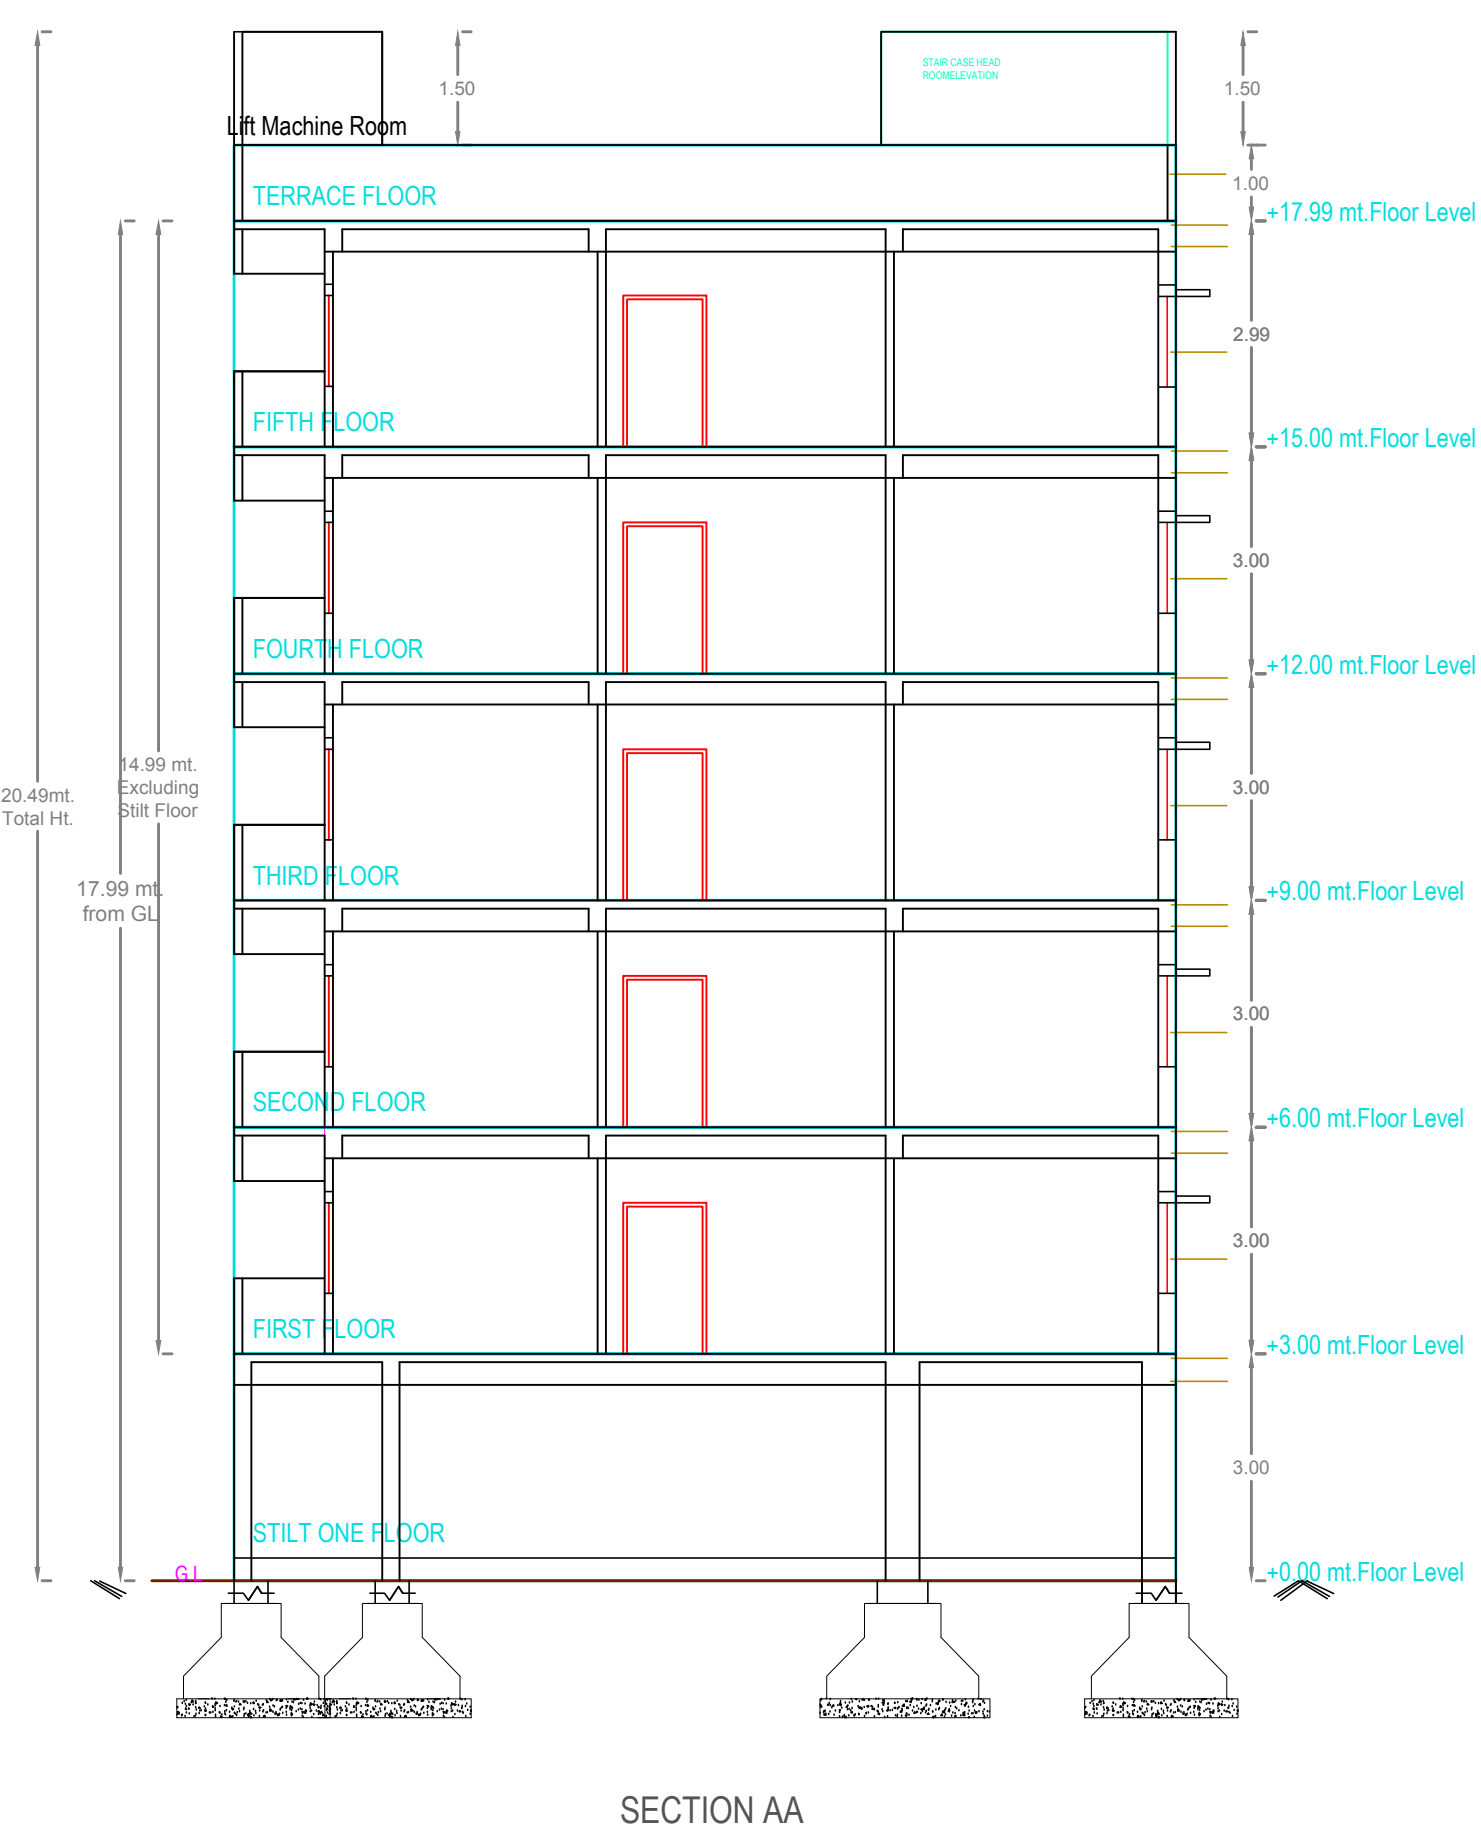
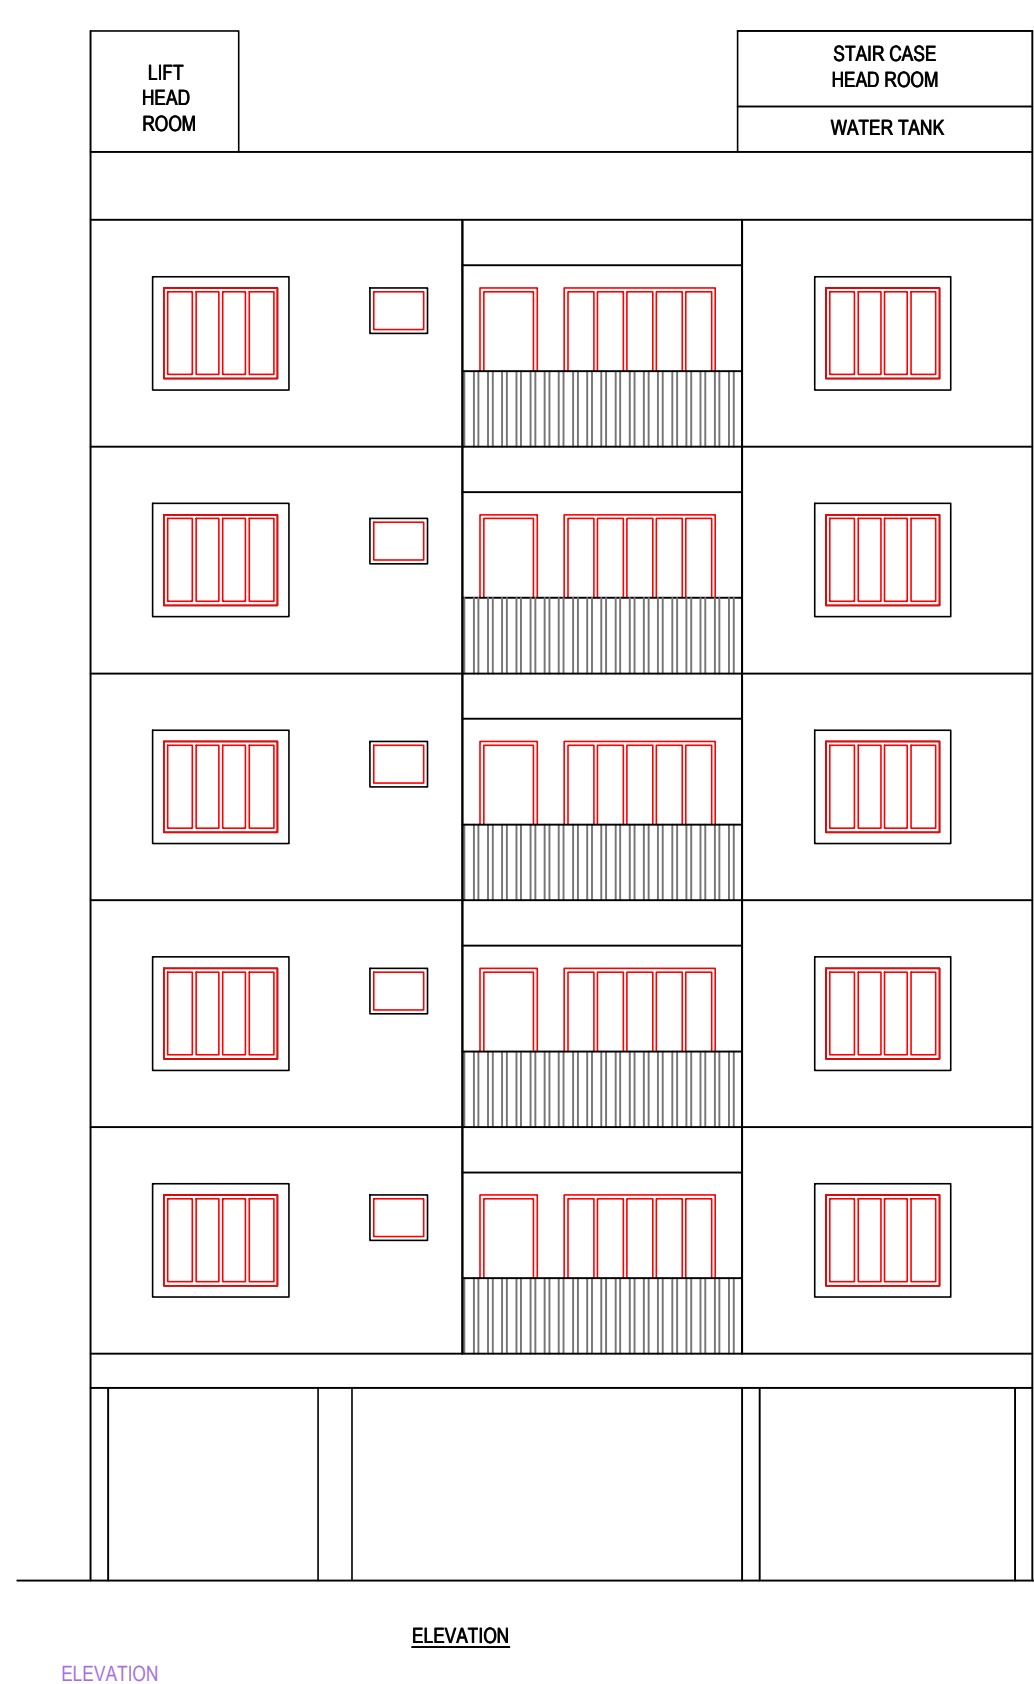
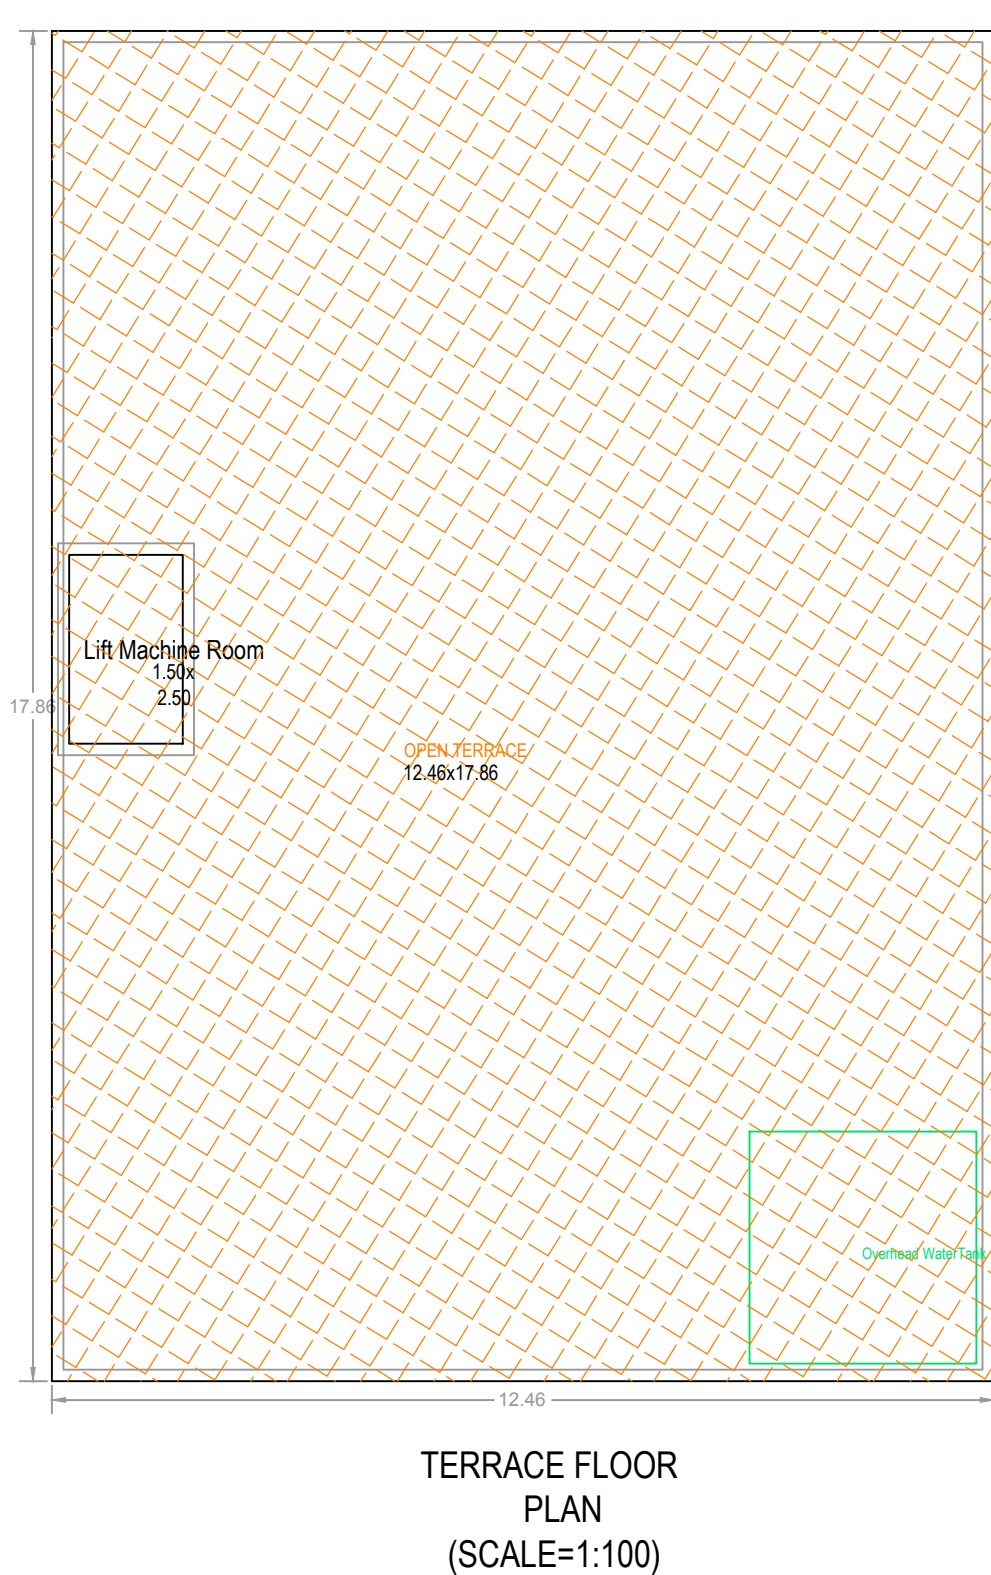


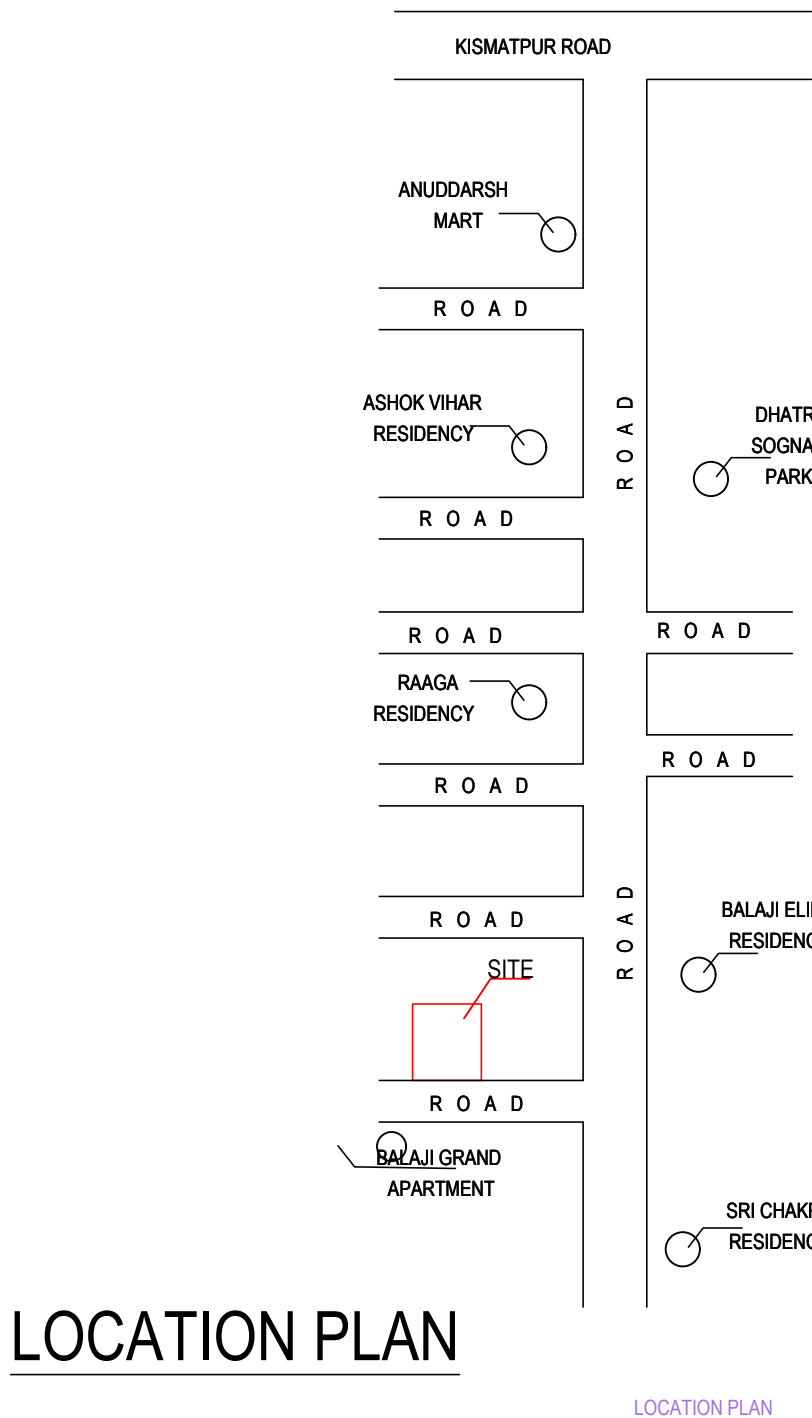

G.RAVI KIRAN, S/O. G.VEERAIAH

AREA STATEMENT		
PROJECT DETAIL :		
INWARD NO :	TS/013523/2022	
PROJECT TYPE :	Building Permission	
NATURE OF DEVELOPMENT :	New	
SUB LOCATION :	New Areas / Approved Layout Areas	
STREET NAME :		
DISTRICT NAME :		
STATE NAME :	TELANGANA	
PINCODE :		
MADAL :		
PLOT USE :	Residential	
PLOT SUB USE :	Residential Apartment Bldg	
PLOT NEAR BY NOTIFIED RELEGIOUS STRUCTURE :	NA	
LAND USE ZONE :	NA	
LAND SUBUSE ZONE :	NA	
ABUTTING ROAD WIDTH :	0	
PLOT NO :		
SURVEY NO :		
NORTH SIDE DETAIL :	-	
SOUTH SIDE DETAIL :	-	
EAST SIDE DETAIL :	-	
WEST SIDE DETAIL :	-	
AREA DETAILS :		SQ.MT.
AREA OF PLOT (Minimum)		378.26
NET AREA OF PLOT		378.26
VACANT PLOT AREA		153.74
COVERAGE		
PROPOSED COVERAGE AREA (50.14 %)		222.52
NET BUA		
RESIDENTIAL NET BUA	1112.80	
BUILT UP AREA		
	1125.57	
	1344.07	
MORTGAGE AREA	169.30	
EXTRA INSTALLMENT MORTGAGE AREA	0.00	
PROPOSED NUMBER OF PARKINGS	5	

[illegible]

BUILDING USE/SUBUSE DETAILS				
BUILDING NAME	BUILDING USE	BUILDING SUBUSE	BUILDING TYPE	FLOOR DETAILS
BLDG (RAVI KIRAN)	Residential	Residential Apartment Bldg	NA	1 Stilt + 5 upper floors

Note: All dimensions are in meters.