



LAYOUT PLAN SHOWING IN S.NOs 661,662,694 TO 699 & 703
AT ADIBATLA VILLAGE IBRAHIMPATNAM MANDAL
RANGAREDDY DIST

BELONGS TO SMT. ANITA RANI W/O. A. PRAKASH & OTHERS

TOTAL AREA AC 16-18 GTS

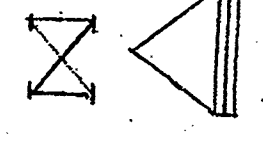

SCALE: 1" = 50 FEET

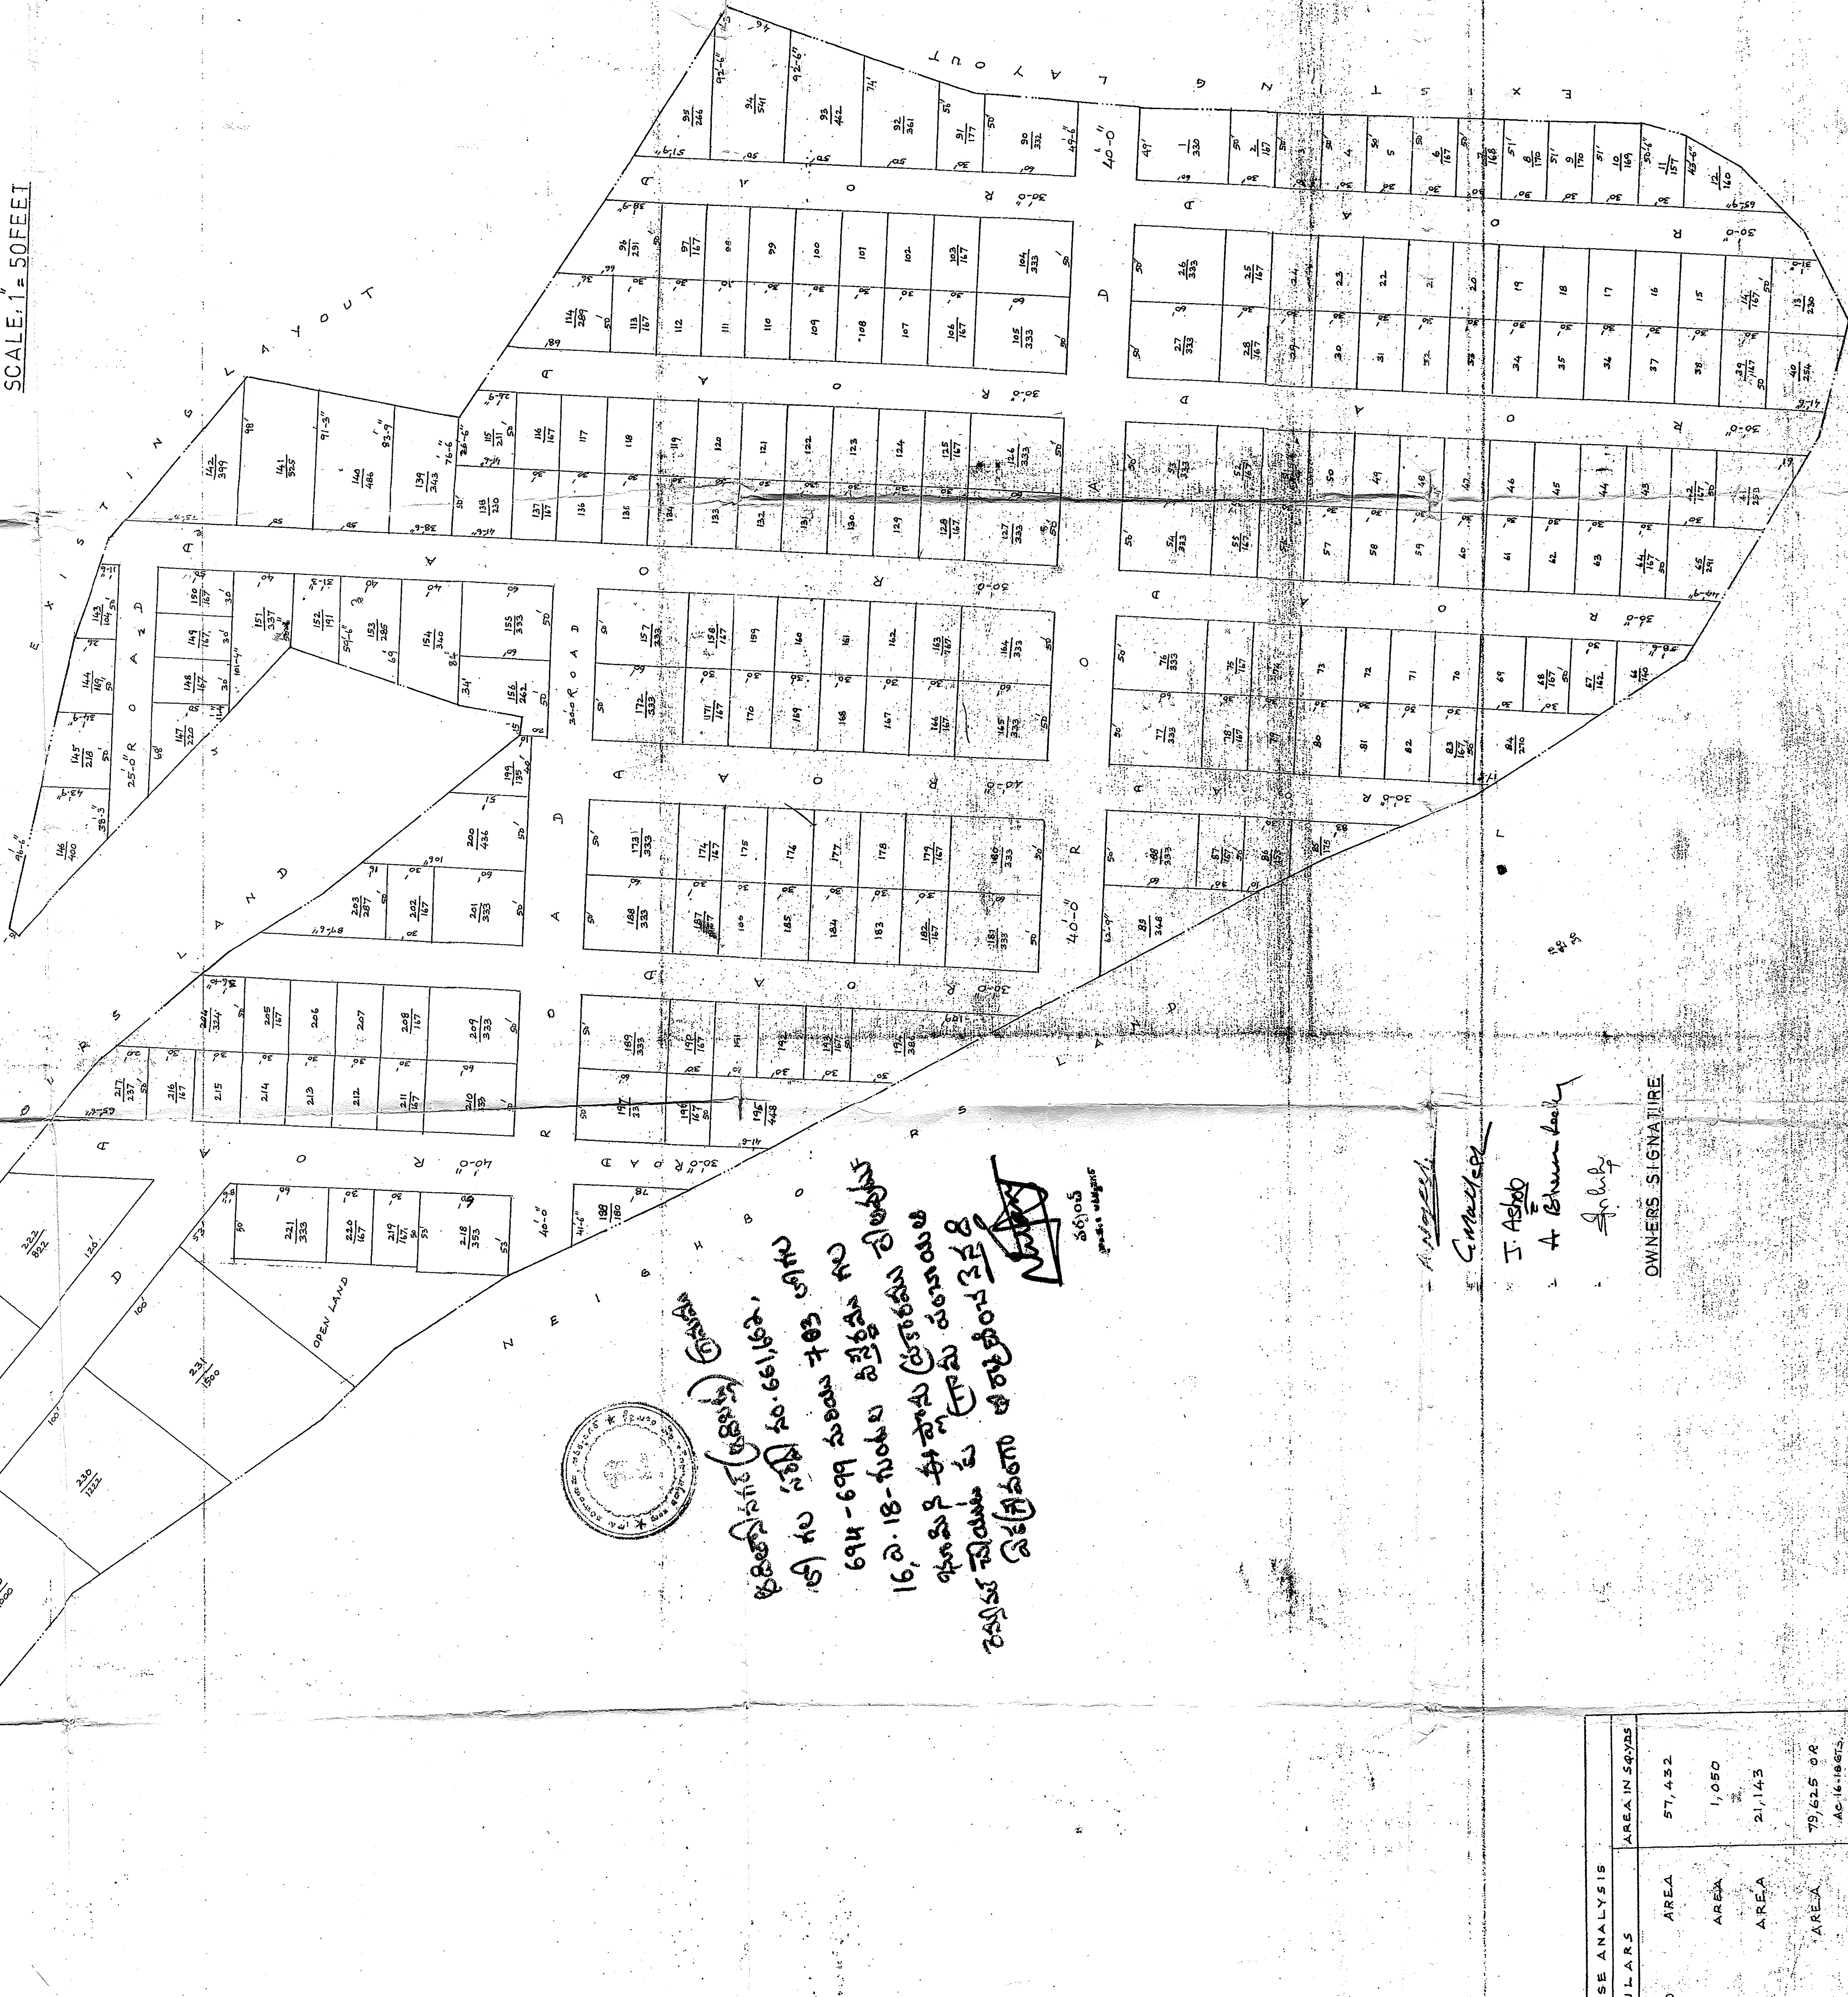[illegible]

1. Amphibian
 2. Crustacean
 3. J. Ascho
 4. A. Bhumla
 5. Grub

OWNERS SIGNATURE

LAND USE ANALYSIS		AREA IN SQ. YDS
PARTICULARS		
PLOTTED	AREA	57,432
OPEN	AREA	1,050
ROAD	AREA	21,143
TOTAL	AREA	79,625 OR Ac 16.1863