

PROFORMA II

CONTENTS OF SHEET

SECTION 'F-F'



DESCRIPTION OF PROPOSAL AND PROPERTY

PROPOSED BUILDING ON PLOT BEARING C.T.S. NO. 403 / 6 OF SION DIVISION PLOT NO. 103, SION, MATUNGA ESTATE, SIES COLLAGE ROAD SION (E.)

S.E.B.P. CITY

A.E.B.P. CITY

EX.ENG.B.P.CITY

NAME OF OWNER

SHRI. DEEPAK K. GORADIA DEEPAK
C.A. TO K. J. SOMAIYA TRUST KISHAN
GORADI
A


RAMNANI & ASSOCIATES
ARCHITECTS. ENGINEERS. VALUERS
& INTERIOR DESIGNERS.

G-1/2, DOSTI VENUS, OFF. S.M. ROAD,
OPP. DOSTI ESTATE, WADALA (E),
MUMBAI-400 037,
TEL : 84339 41014 & 84337 41014.

ARCHITECT
SIGNATURE
Rajesh
Devdas
Shenoy

NORTH SCALE DATE DSGN. BY DRN BY JOB NO. DRG. NO.

22NOV2023

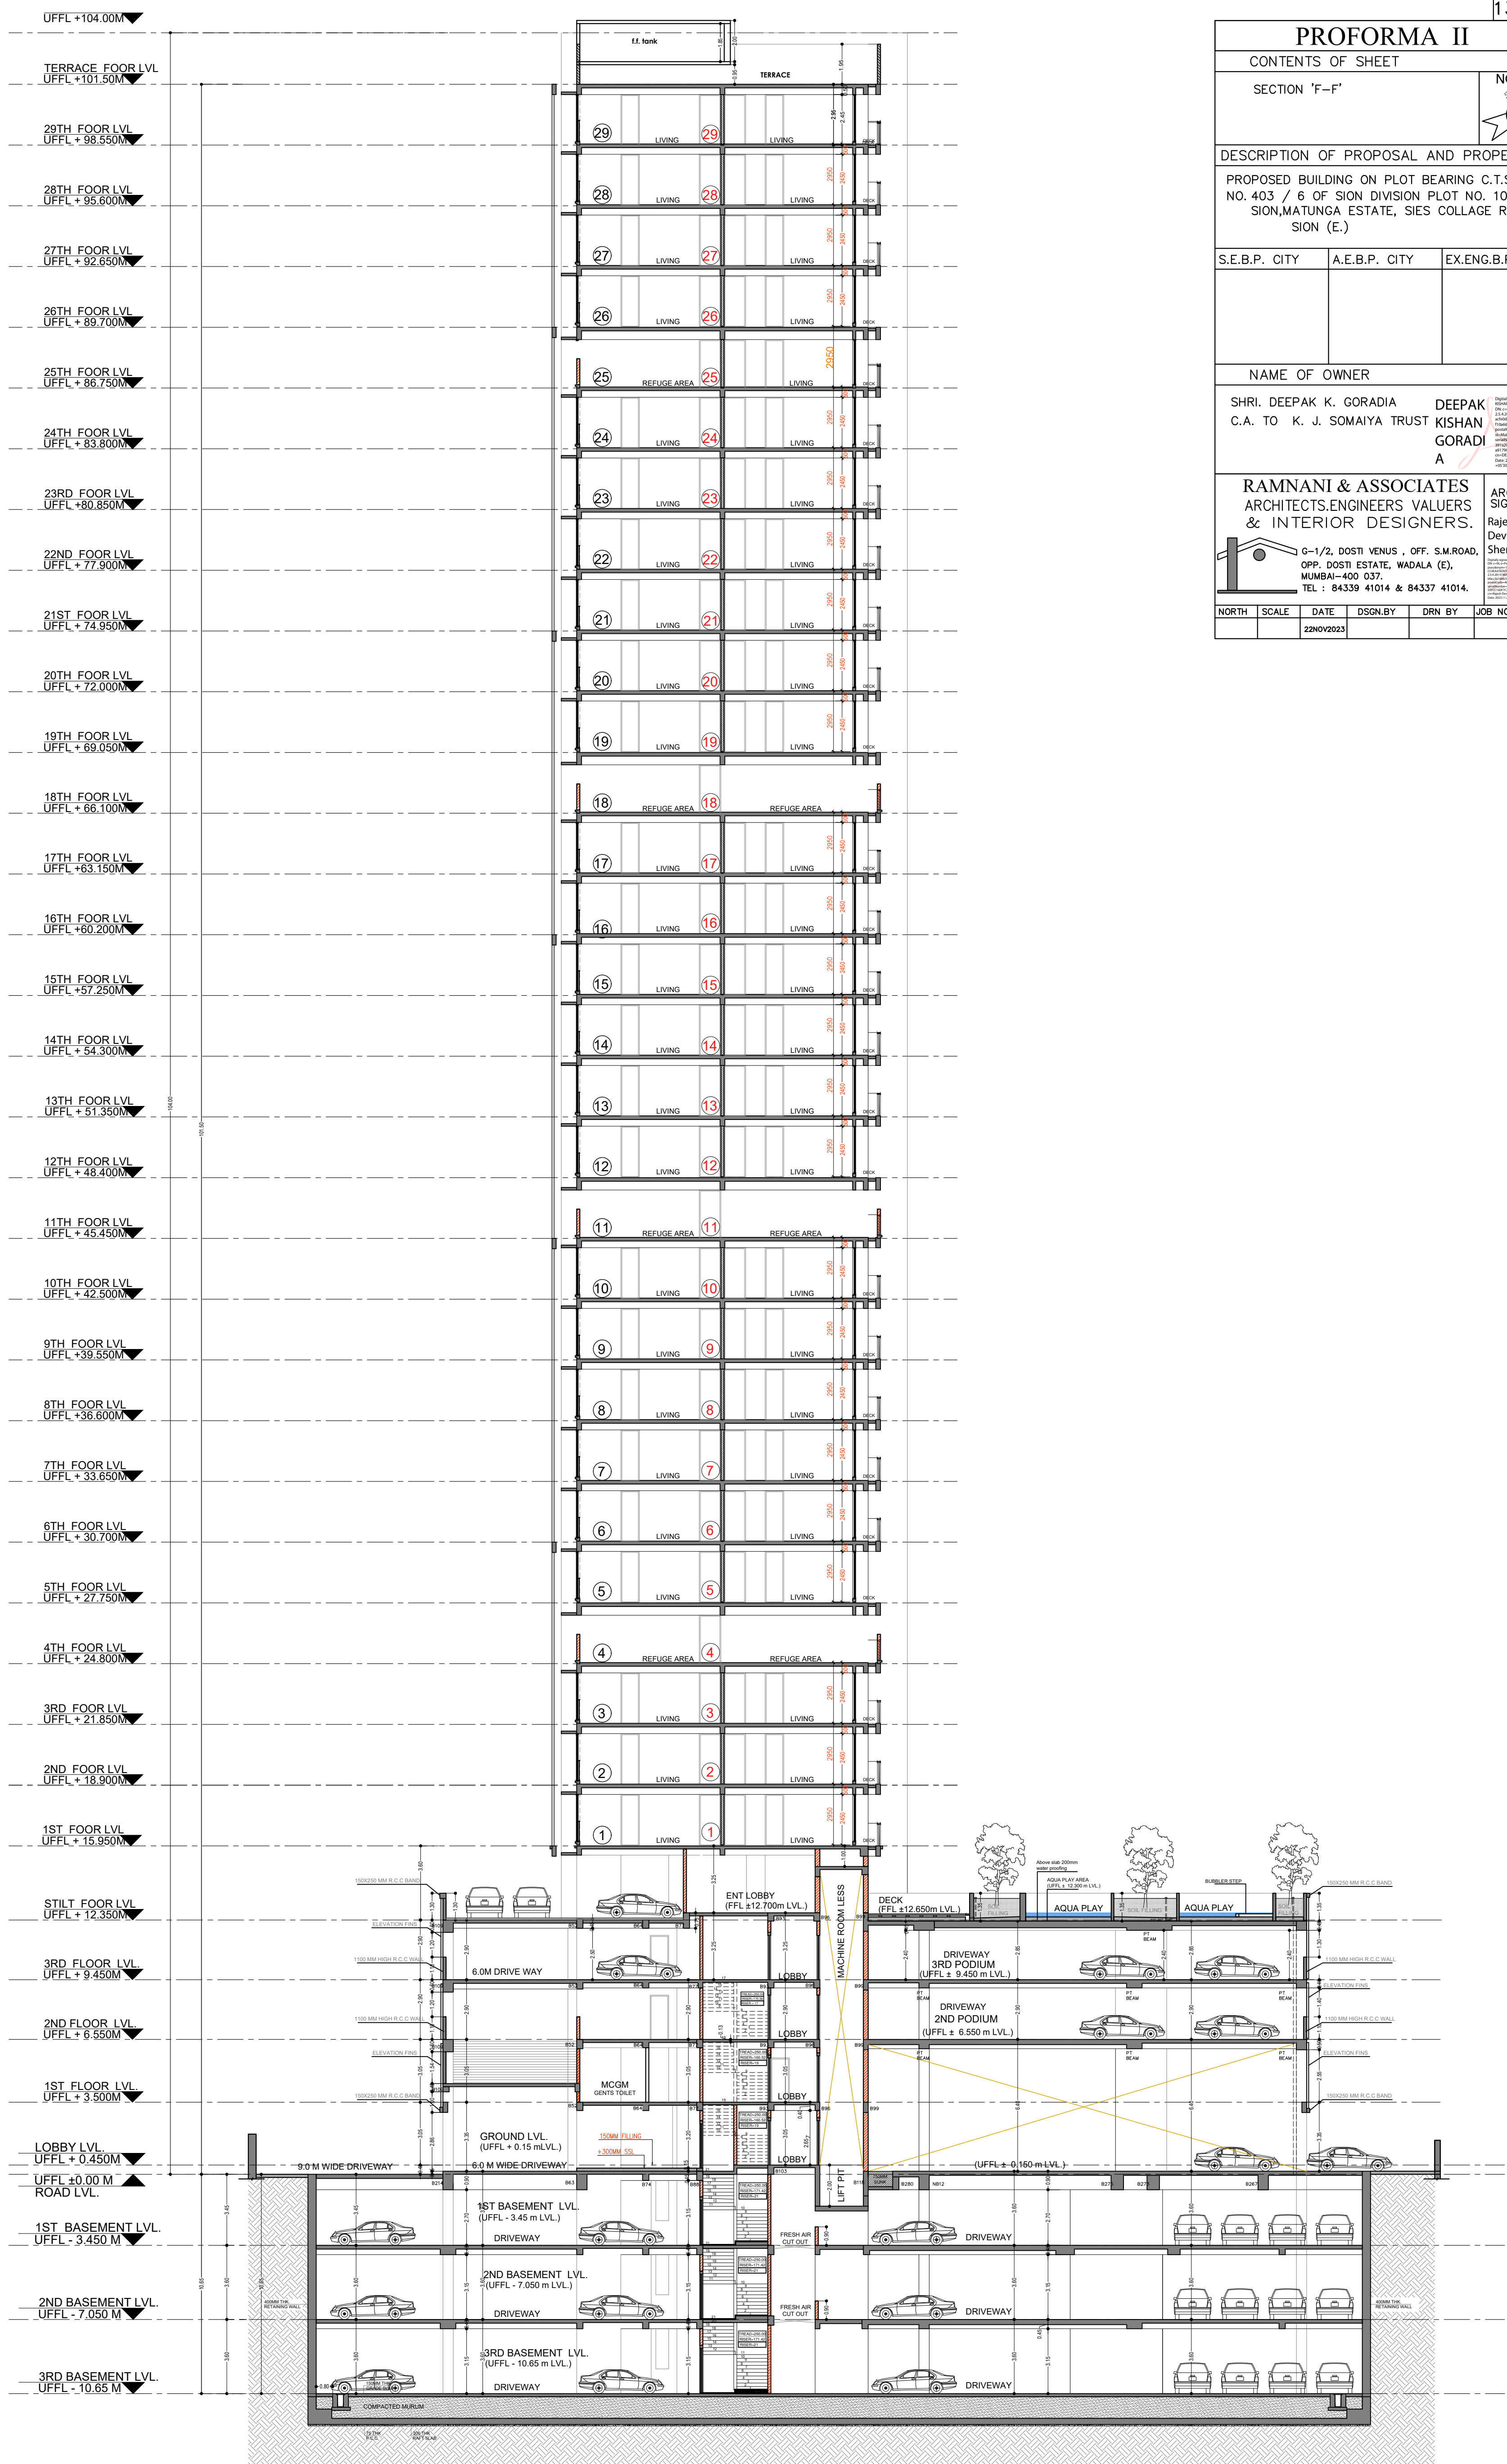

SECTION -"F-F"