


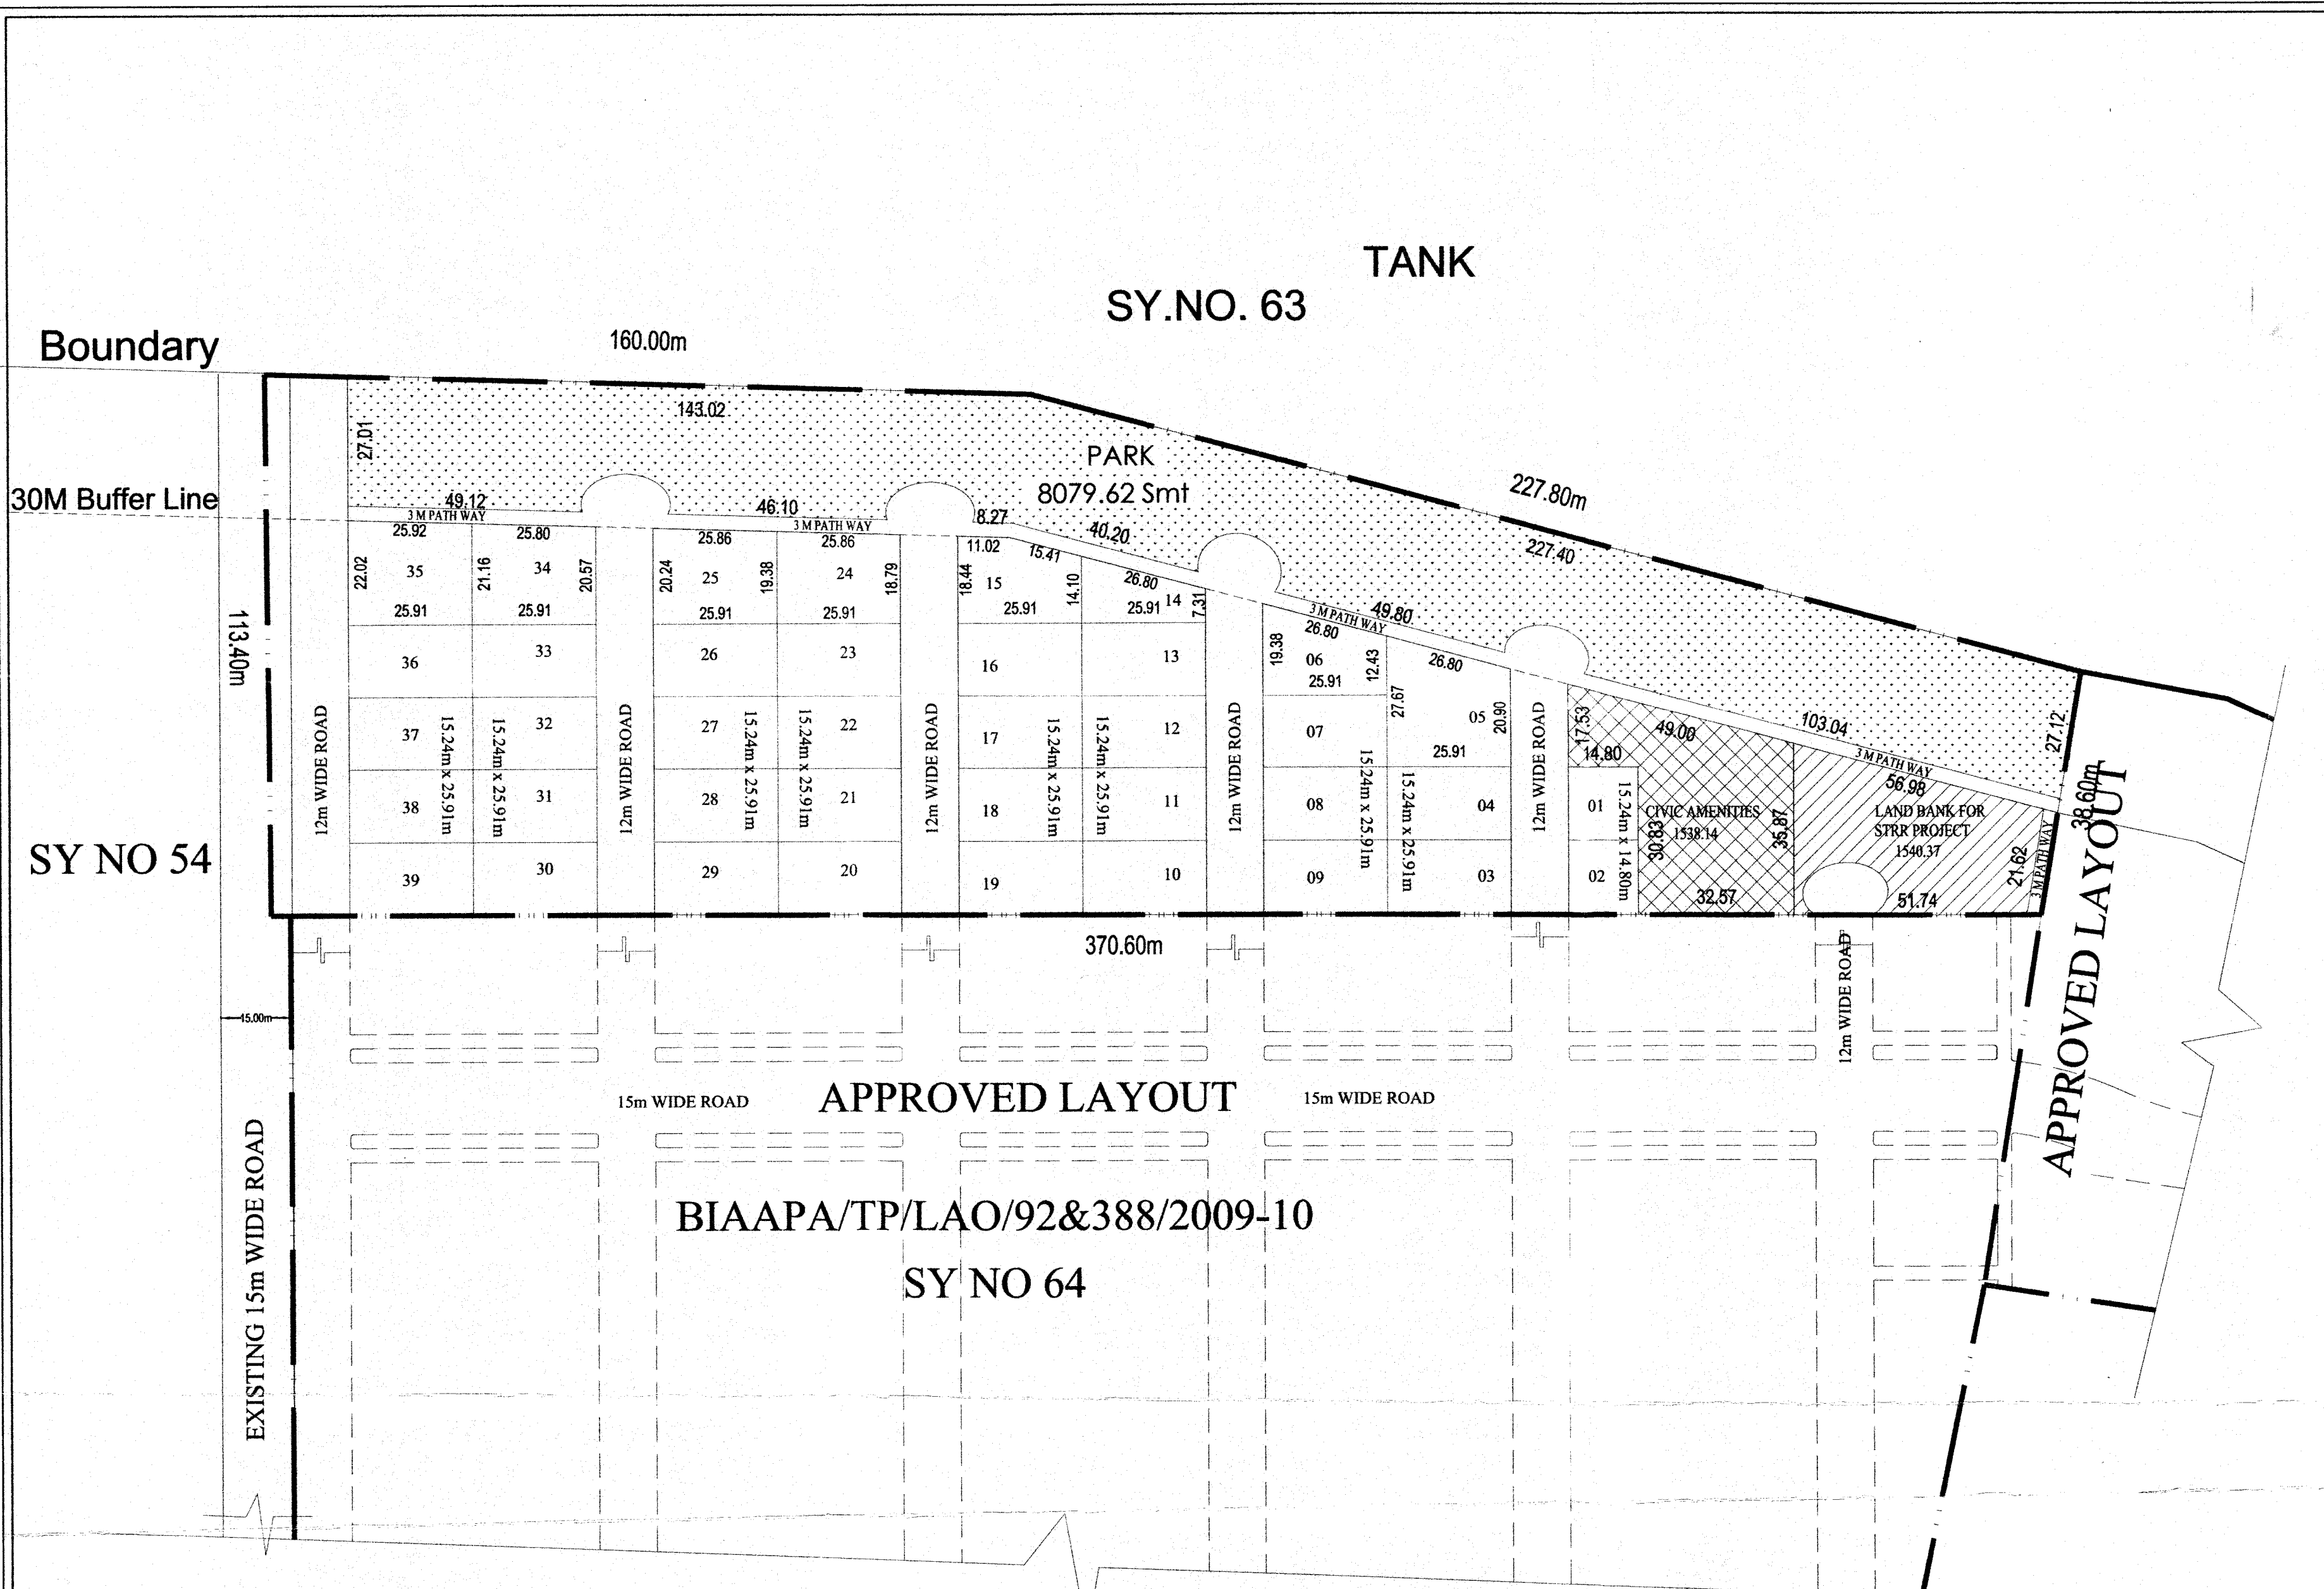

KEY PLAN
N.T.S.

AREA STATEMENT

Sy Nos 64/2 - 7A 24 Gunta

TOTAL AREA = 30755.68 Smt-7acre 24 gunta

LAND USE ANALYSIS		
LAND USE	AREA IN Sq.M	%
RESIDENTIAL	15769.34	51.27
PARK	8079.62	26.27
CIVIC AMENITIES	1538.14	5.00
LAND BANK FOR STRR PROJECT	1540.37	5.01
ROAD	3828.21	12.45
TOTAL	30755.68	100.00

REG. ARCHITECT'S SIGNATURE:-

UMA NIRMALA P (B.Arch)
BCC/ BL/3.6/A-2215/2011-12
#2, 2nd FLOOR, KAMALJYOTHI BUILDING, OPP. TO SILVER OAKS SCHOOL,
DOMMASANDRA, SARAJAPUR ROAD, BANGALORE - 560125

OWNER'S SIGNATURE:-

D.S. Raja Rao

SCALE :- 1:1000 | DRG No. CG/CGC/MP/R00
 DESIGNED BY:- BINNY JOSE
 DRAWN BY:- BINNY JOSE
 DATE : 21/11/2021

TITLE :-
 PROPOSED RESIDENTIAL LAYOUT AT
 SY.No.64/2 OF BOMMAVARA VILLAGE,
 DEVENAHALLY TALUK, DEVENAHALLY HOBLI,
 BANGALORE RURAL DT.

PLOT DETAILS			
DIMENSION	SITE NUMBERS	TOTAL NO.	TOTAL AREA
15.24m x 25.91m	03,04,07,08,09,10,11,12,13,16,17,18,19,20,21,22,23,26,27,28,29,30,31,32,33,36,37,38,39.....	29	11451.18
15.24m x 14.80m	01,02.....	02	451.10
ODD SITES*	05,06,14,15,24,25,34,35.....	08	3867.06
TOTAL		39	15769.34

SL NO	SITE NO.	AREA.
01	05	629.19
02	06	412.11
03	14	277.37
04	15	440.80
05	24	494.48
06	25	513.21
07	34	540.59
08	35	559.31
TOTAL		3867.06

ದಿನಾಂಕ: ೨೧-೧೧-೨೦೨೧ ರಂದು ನಡೆದ ಸಭೆಯ ನಡವಳಿಕೆ
 ಕಂಪೃ: ೧೧-೨೨ ರ ಮೇರೆಗೆ ಕರ್ನಾಟಕ ನಗರ ಮತ್ತು ಗ್ರಾಮಾಂತರ
 ನೋಡುಣಾ ಕಾಯ್ದೆ 1961ರ ಕಲಂ. 17(2)ರ ಅಡಿಯಲ್ಲಿ ಪತ್ರ ಸಂಖ್ಯೆ:
 BTRRPA/TP/LAO/11 / ೨೦೧೭-೧೮ ದಿನಾಂಕ: ೦೪-೧೧-೨೦೨೧
 ಉತ್ತರ ಪರತುಗಳಿಗೆ ಒಳಪಟ್ಟು ಅಂತಿಮ ಅನುಮೋದನೆ ನೀಡಿ, ವಸತಿ
 ವಿನ್ಯಾಸದಲ್ಲಿನ ಎಲ್ಲಾ ನಿವೇಶನಗಳನ್ನು ಸೋಂಪಣಗಾಗಿ ಬಿಡುಗಡೆ
 ಮಾಡಲಾಗಿದೆ.

ಸದಸ್ಯ ಕಾರ್ಯದರ್ಶಿಗಳು
 ಹಾಗೂ ನಗರ ಮತ್ತು ಗ್ರಾಮಾಂತರ ಯೋಜನಾ
 ಜಂಟಿ ನಿರ್ದೇಶಕರು
 ಉಪನಗರ ಪರ್ವತ ರಸ್ತೆ (STRR)
 ಬೋಮವರಾ ಪ್ರಾಧಿಕಾರ, ಬೆಂಗಳೂರು.