



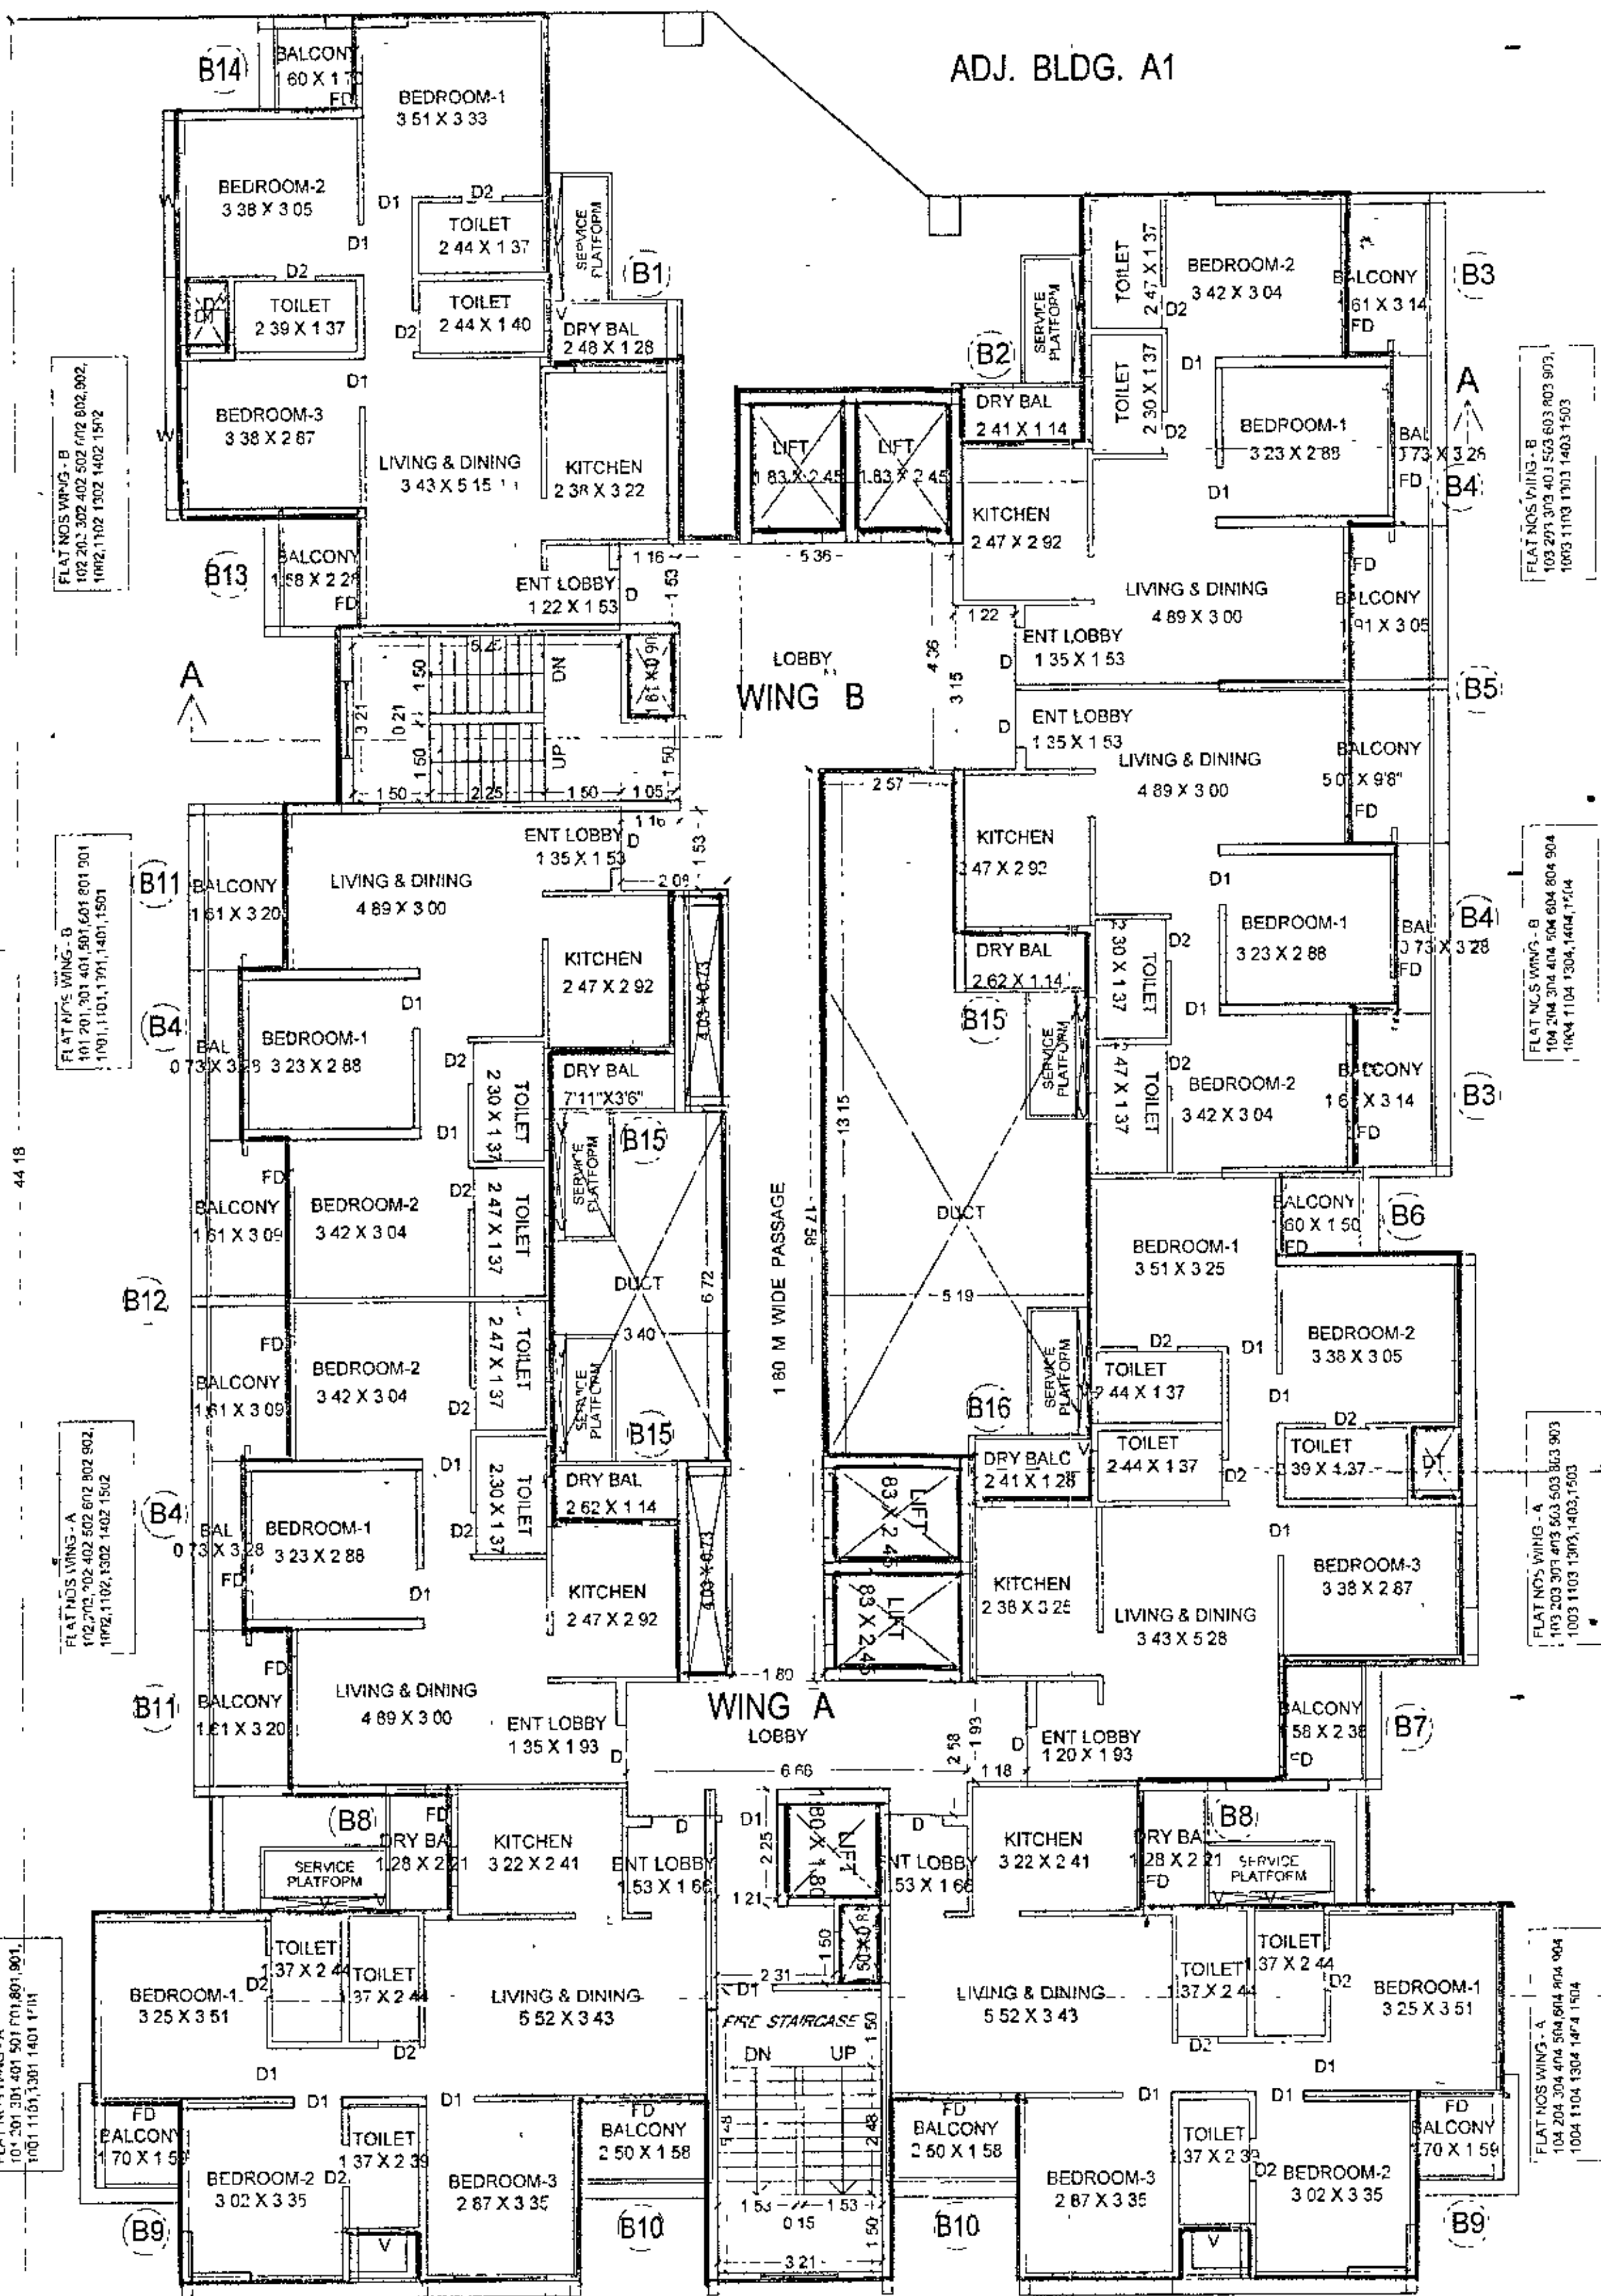

TYPICAL FLOOR PLAN (BLDG A2 WING A + B)
[1/2/3/4/5/6/8/9/10/11/13/14/15 FL.]

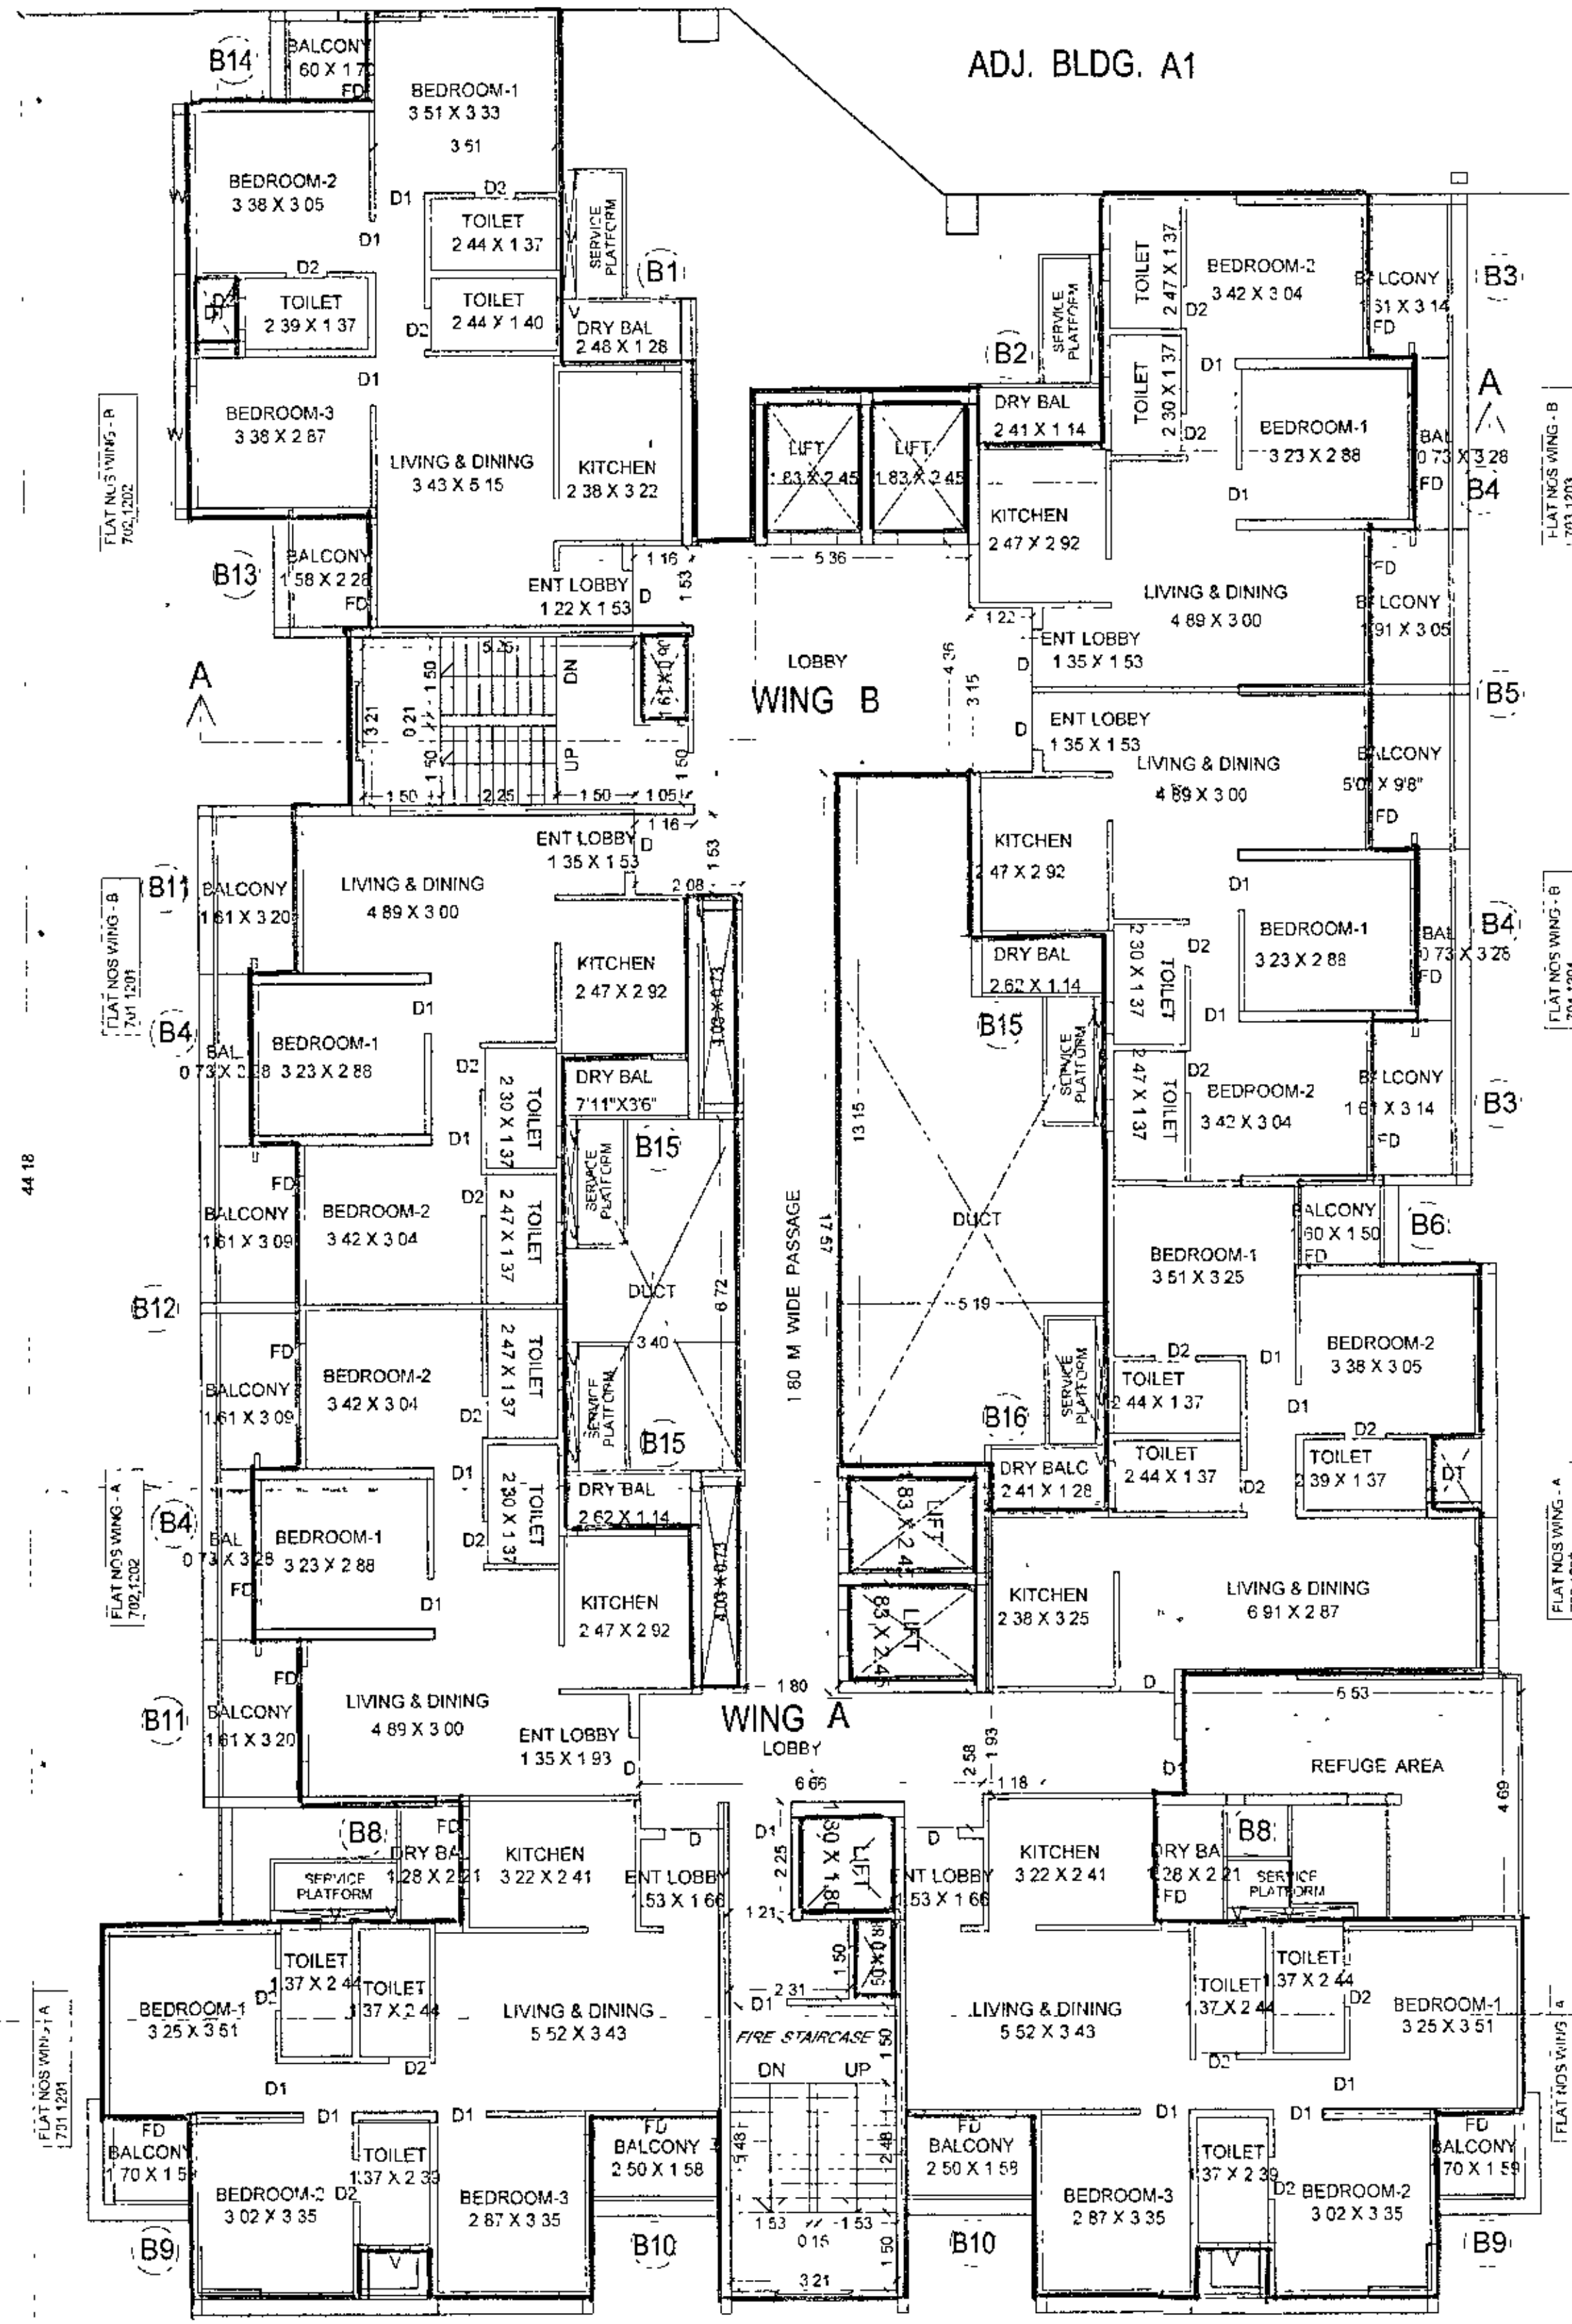

REFUGE FLOOR PLAN (BLDG A2 WING A + B)
[7/12 FL. PLAN]

BLDG. A2
WING A + B


3/5

Approved as amended in
subject to conditions mentioned in Annexure 'A'
of letter No. 303/1907-20-73 Thana, Thana
S. No. JG No. 10/13 No. 303/1907-20-73
Dated 23/10/2020

Metropolitan Commissioner and
Chief Executive Officer
Pune Metropolitan Regional Development Authority, Pune



REFUGE AREA

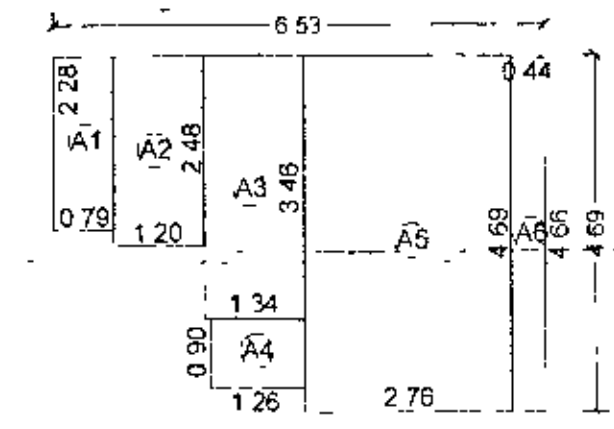

BLDG. A2
WING A + B

PROJECT
PROPOSED BUILDING LAYOUT ON
S NO.10/3 + 13/4 + 13/8 + 14/1 + 2 + 5 + 6
& BUILDING LAYOUT AT HINJEWADI,
TALUKA - MULSHI, DIST. - PUNE.

DEVELOPERS / BUILDERS

M/S. RAHUL CONSTRUCTION
'RAHUL CAPITAL' CTS NO 115/B F.P NO 43/B
ERANDWANE, PRABHAT ROAD PUNE - 411004

SIGN OF OWNER & ADDRESS

MR R R. KUNKULOL
'RAHUL CAPITAL' CTS NO 115/B F.P NO 43/B
ERANDWANE, PRABHAT ROAD PUNE - 411004

ARCHITECT

PANDIT JOSHI AND ASSO
316 HARAYAN PETH
PUNE - 411030

ARCHITECTS SIGN

SCALE = 1 : 100

22102020