
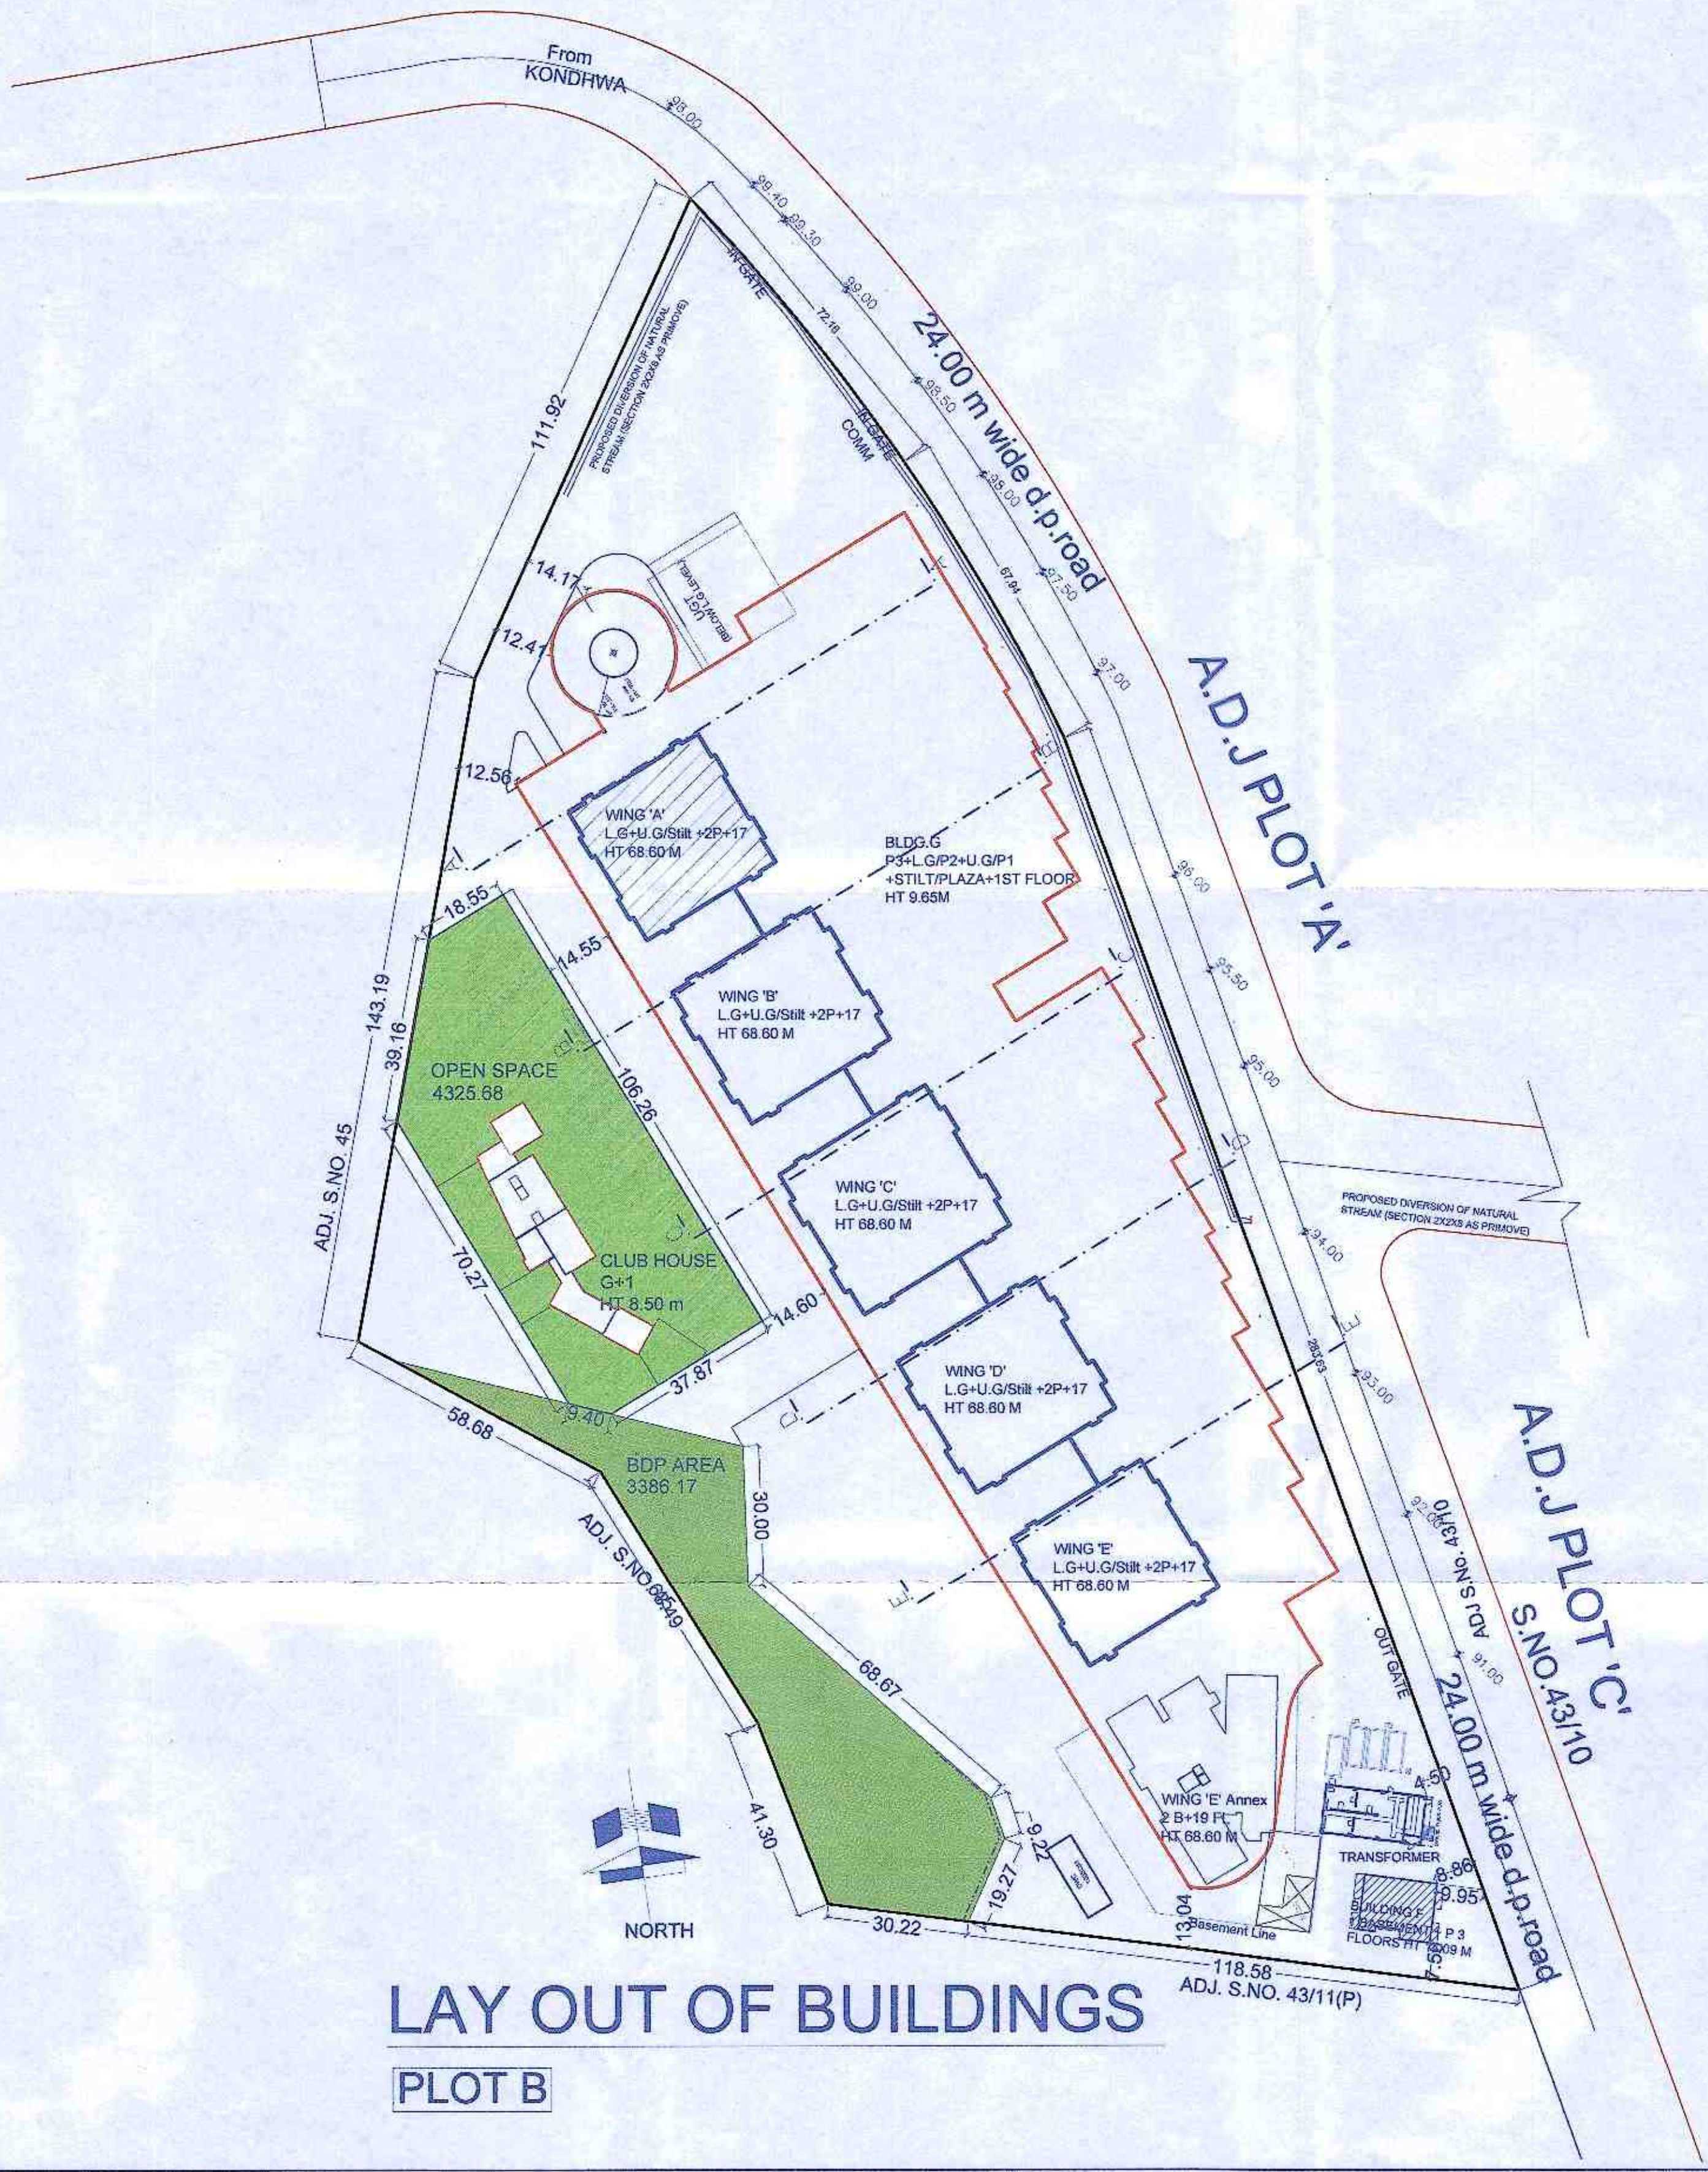


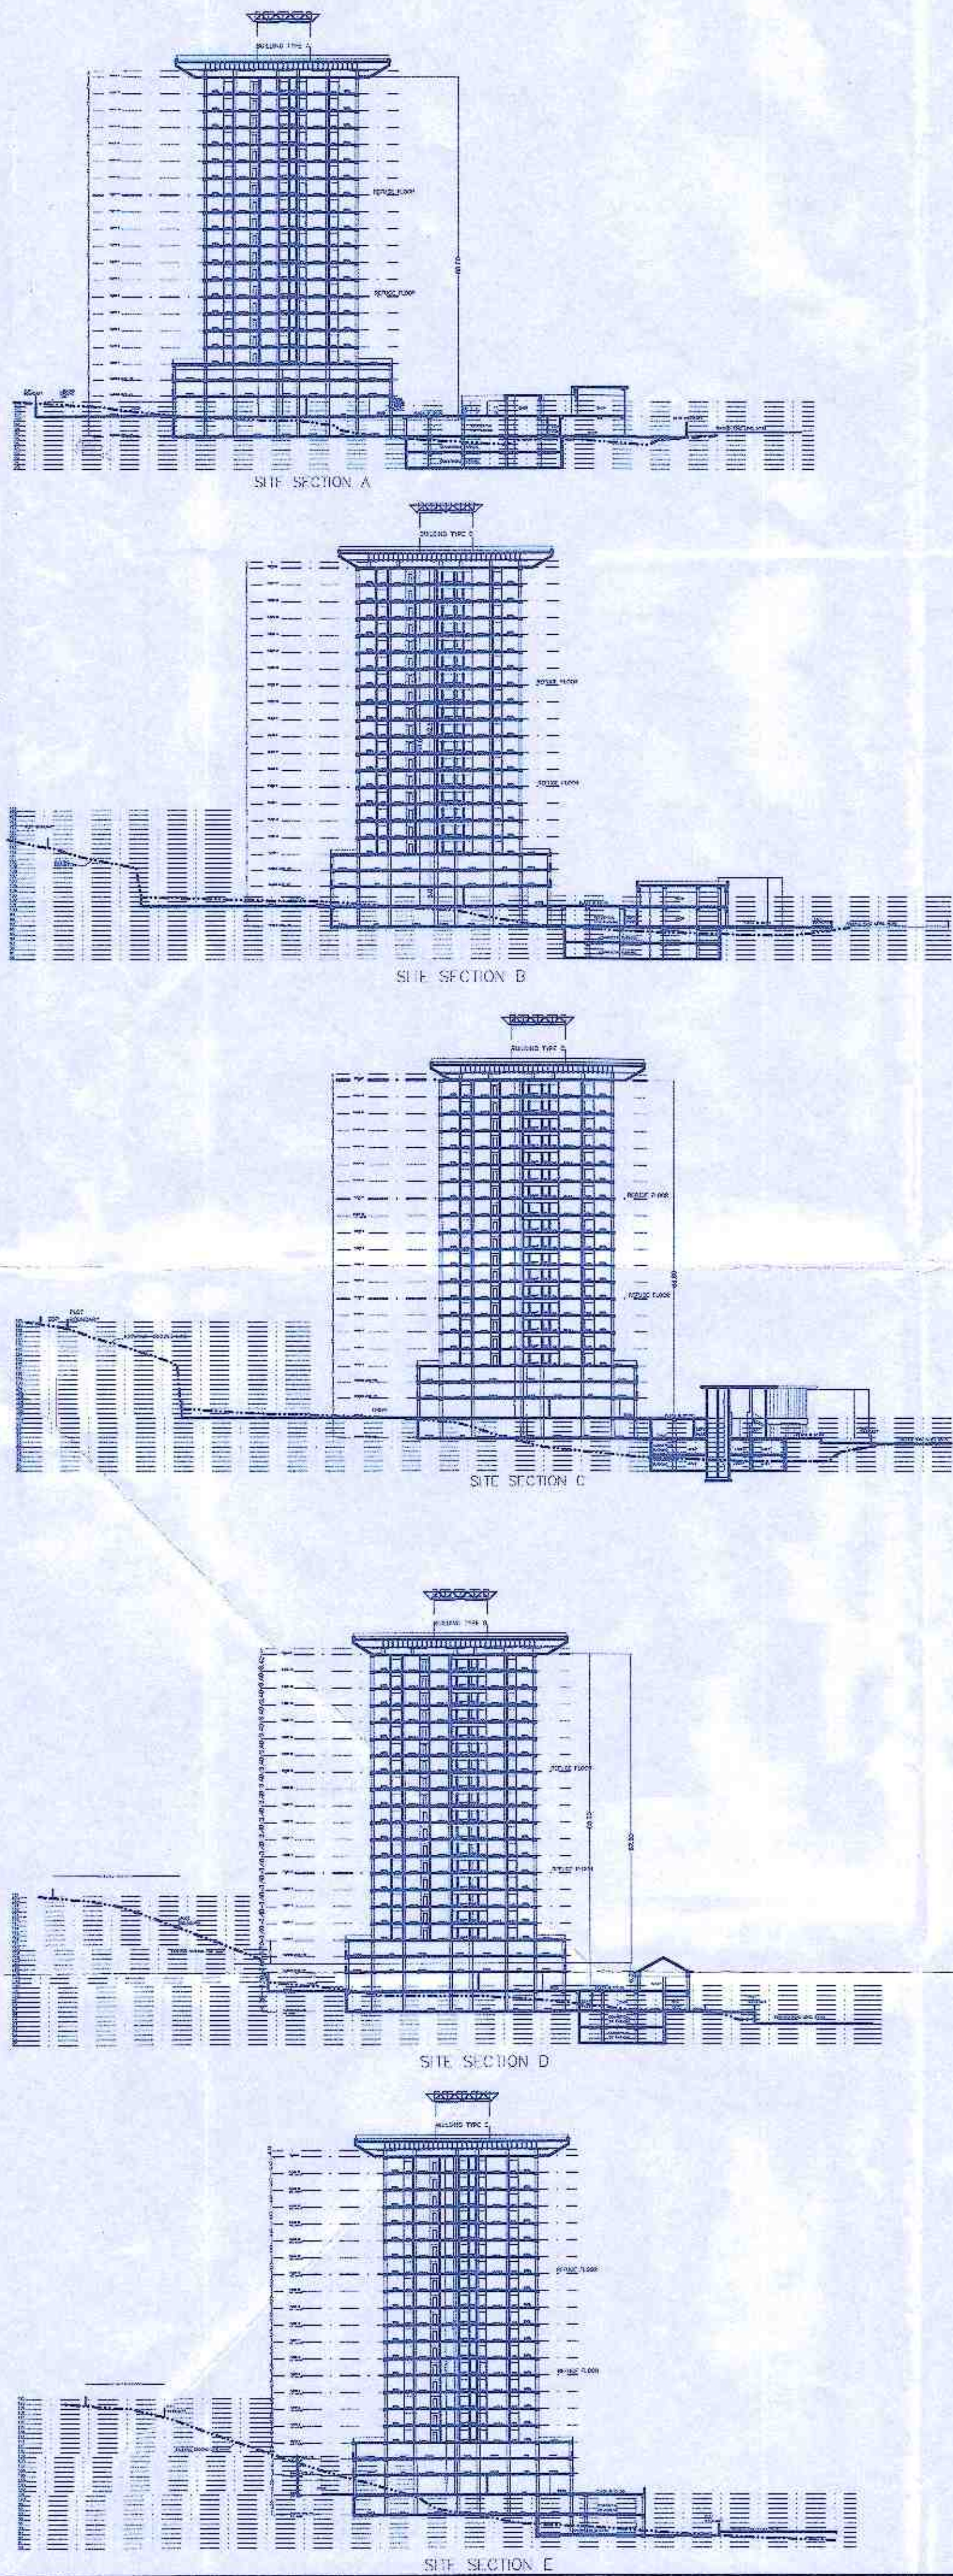

PREVIOUS PLAN APPROVED.
THIS IS AN ACCOMPANIMENT TO OFFICE LETTER NO.
DPO/PLU/03/07 DATED 27/03/2008
THIS OFFICE LETTER NO. CC/324/108 DATED 18/01/2010
PLOT-A - THIS OFFICE LETTER NO. CC/2409/11 DATED 11/10/2011
PLOT-B - THIS OFFICE LETTER NO. CC/347/11 DATED 30/12/11
PLOT-C - THIS OFFICE LETTER NO. CC/347/11 DATED 30/12/11
PLOT-A - THIS OFFICE LETTER NO. CC/2287/12 DATED 7/11/12
PLOT-B - THIS OFFICE LETTER NO. CC/2287/12 DATED 7/11/12
PLOT-C - THIS OFFICE LETTER NO. CC/2287/12 DATED 7/11/12
PLOT-A - THIS OFFICE LETTER NO. CC/0506/13 DATED 27/05/13
PLOT-B - THIS OFFICE LETTER NO. CC/0506/13 DATED 27/05/13
PLOT-C - THIS OFFICE LETTER NO. CC/0506/13 DATED 27/05/13
PLOT-A - THIS OFFICE LETTER NO. CC/3787/14 DATED 23/02/16
PLOT-B - THIS OFFICE LETTER NO. CC/1165/15 DATED 14/07/15
PLOT-C - THIS OFFICE LETTER NO. CC/1222/15 DATED 17/07/15
sd/- x x x
DY. CITY ENGINEER (D.P.),PMC.

BUILDING LAYOUT & SECTIONS

STAMP OF APPROVAL

विकास योजना कार्यालय
मान्य लेआउट क्र. CC/1653/21
दि. 01.07.2021
कार्यकारी अधिकारी
विकास योजना व बांधकाम नियंत्रण (सो.क्र. 1)
श्री महानगरपालिका

नवीन विचारणा दि. 12/11/2012
नवीन विचारणा दि. 17/03/2008
नवीन विचारणा दि. 01/03/11
नवीन विचारणा दि. 18/05/12
नवीन विचारणा दि. 10/03/12
नवीन विचारणा दि. 11/03/14
नवीन विचारणा दि. 11/03/15

Sr. No.	Name	Owner	Developer & P.O.A.	Authority Letter Holder	S.No.
1	Basant Vihar Co-Op Housing Society				S.No. 46/1/2 + 1/3
2	Mr. D. S. Argade Promoters & Builders		Basant Vihar Co-Op Housing Society		S.No. 46/1/2 + 1/3 S.No. 43 Hissa NO. 5(P), 7, 11(P)
3	1. Mr. D. S. Argade 2. Mr. Umesh Barane		Developer Sank Vihar Co-Op Housing Society		S.No. 43 (P) + S.No. 44
4	1. Mr. Subhu Shah 2. Mr. Dipak D. Mehta		Developer Basant Vihar Society		S.No. 46 1/2 + 1/3
5	Dinesh V. Chandratre as Authority Letter Holder for Miss. Malihilee D. Chandratre				S. NO. 43, H. NO. 11 (P)
6	M/s. Ramkrishna Cine Exhibitors Mr. Tejas V. Karandikar			Authority Holder	S.NO.43(P)+4 SNO 43/6 B(P)
7	Mr.H.R.M. Mehete				S. NO. 43/10

DESCRIPTION OF PROPOSAL & PROPERTY
REVISED AMALGAMATION - SUB DIVISION & LAY OUT OF BUILDINGS
AT S. No. 43 HISSA NO. 1+2+3+4+5(P)+6+7+8A+8B+9A+9B/1+10+11(P)+12+S.NO.44 +S.No 46/1+2+1/3 MOHAMMADWADI , PUNE.

NAME, ADDRESS & SIGNATURE OF THE ARCHITECT

Pinnac AECL Consultancy Pvt. Ltd.
DINESH CHANDRATRE
LIC. ENGINEER
'Pinnac House', Pinnac Memories,
S. No. 7/3+4, Kothrud,
Pune - 411038