



LOCATION PLAN
SCALE-1:5000

SCHEDULE OF DOORS & WINDOWS

TYPE	SIZE	DESCRIPTION
D	1.05X2.10	FLUSH DOOR
D1	0.90X2.10	PANELLED DOOR
D2	0.75X2.10	DOOR FOR BATH & WC
W	1.80X1.50	GLAZED ALU. SLIDING WINDOW
W1	1.50X1.50	GLAZED ALU. SLIDING WINDOW
W2	0.90X1.30	GLAZED ALU. SLIDING WINDOW
W3	1.50X1.80	GLAZED ALU. WINDOW
V	0.60X0.90	VENTILATION FOR BATH & WC

PARKING AREA STATEMENT BLDG-A (AS PER SANCTIONED D.O.C.)

	NUMBER OF DOMESTIC	PARKING REQ.	PARKING PROVIDED	TWO WHEELERS
BELOW 3000 SQ.MT	18	3.00	234	14
3000 TO 10000 SQ.MT	35	6.30	234	10
10% visitor parking	27	1	2	8
Total Parking	80	10.30	470	30

PARKING AREA STATEMENT BLDG-B (AS PER SANCTIONED D.O.C.)

	NUMBER OF DOMESTIC	PARKING REQ.	PARKING PROVIDED	TWO WHEELERS
BELOW 3000 SQ.MT	18	3.00	234	14
3000 TO 10000 SQ.MT	35	6.30	234	10
10% visitor parking	27	1	2	8
Total Parking	80	10.30	470	30

BUILT UP AREA STATEMENT BLDG-A

BUILDING NO.	BUILDING TYPE	BUILT UP AREA	C.B. AREA	TOTAL R.O.A	BALCONY AREA	DRY BAL. & F.B. AREA	STAIR & LIFT AREA	TOTAL CON. AREA
1	A	1133.59	45.26	1178.85	100.13	160.19	208.72	1647.89 SQ.MT
TOTAL		1133.59	45.26	1178.85	100.13	160.19	208.72	1647.89 SQ.MT

PLOT AREA CALCULATION

1	1/2 x 17.91 x 4.24 x 1NO	= 37.95	SQ.MT.
2	1/2 x 29.95 x 9.99 x 1NO	= 149.75	SQ.MT.
3	1/2 x 61.05 x 15.50 x 1NO	= 472.98	SQ.MT.
4	1/2 x 61.03 x 29.62 x 1NO	= 903.85	SQ.MT.
5	1/2 x 36.89 x 5.61 x 1NO	= 103.78	SQ.MT.
6	1/2 x 48.68 x 15.72 x 1NO	= 384.20	SQ.MT.
TOTAL ADDITION		= 2052.50	SQ.MT.

NALLA AREA CALCULATION


7	1/2 x 53.44 x 21.43 x 1NO	= 572.61	SQ.MT.
8	1/2 x 53.44 x 11.38 x 1NO	= 304.34	SQ.MT.
9	1/2 x 29.947 x 15.07 x 1NO	= 225.85	SQ.MT.
TOTAL ADDITION		= 1102.80	SQ.MT.

ENCROACHMENT AREA CALCULATION


10	1/2 x 18.24 x 0.68 x 1NO	= 6.20	SQ.MT.
11	1/2 x 38.62 x 1.59 x 1NO	= 30.70	SQ.MT.
TOTAL ADDITION		= 36.90	SQ.MT.

TOTAL PLOT AREA CALCULATION

1	AREA UNDER 'W' ZONE	= 2052.50	SQ.MT.
2	NALLA AREA	= 1102.80	SQ.MT.
3	ENCROACHMENT AREA	= 36.90	SQ.MT.
TOTAL AREA		= 3192.00	SQ.MT.

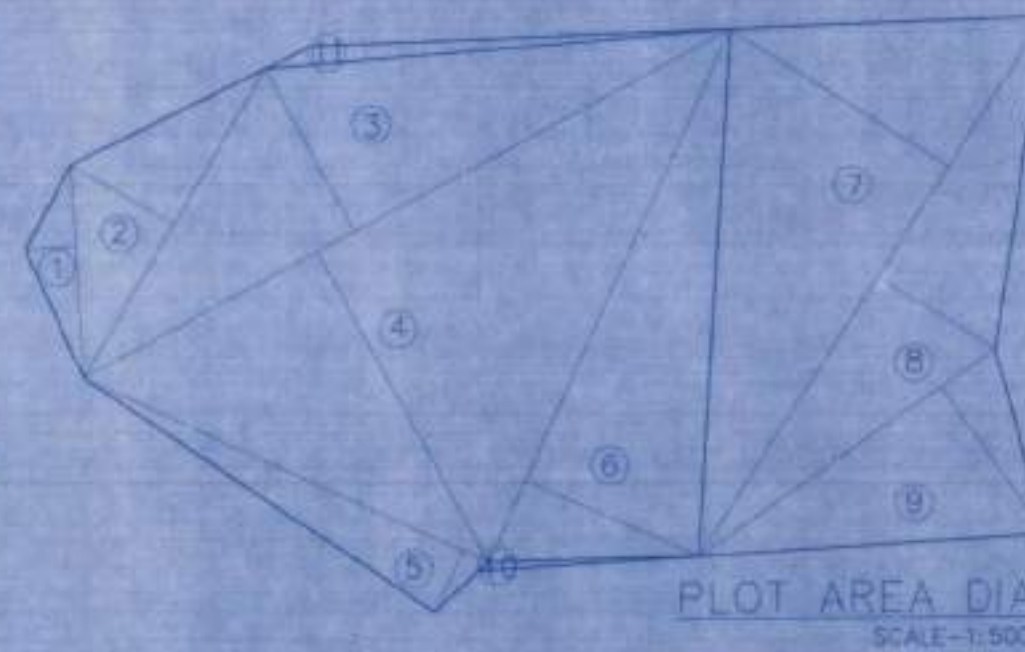


PLOT AREA DIA
SCALE-1:500

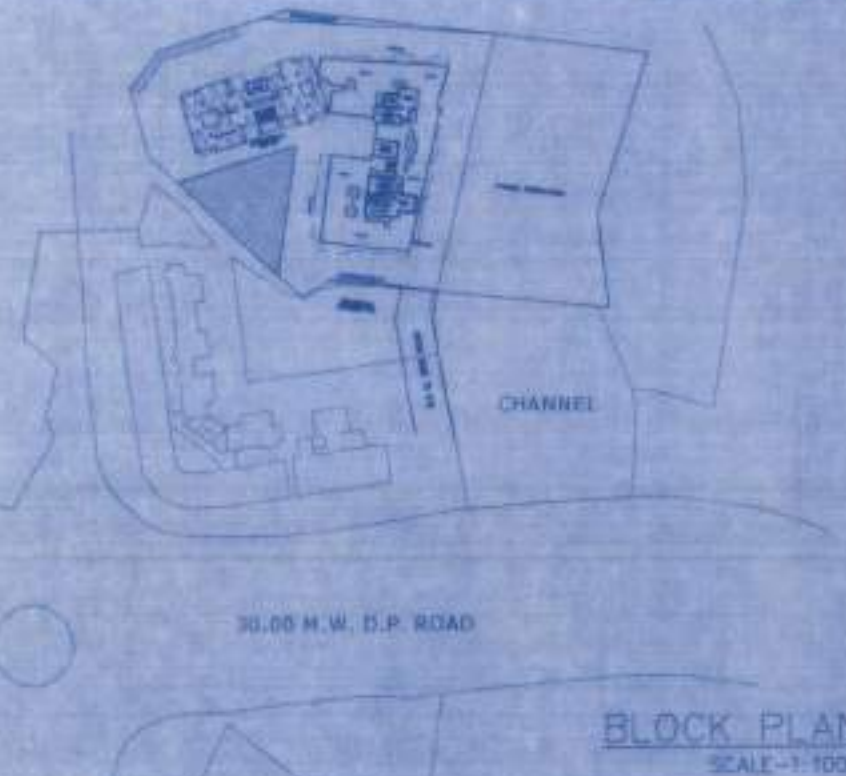

BLOCK PLAN
SCALE-1:1000

LIGHT & VENTILATION AREA STATEMENT

ROOM	SIZE	CURTAIN AREA	V/LV RES. AREA	WINDOW SIZE	PROPOSED AREA
LIVING	2.70X3.90	10.53	1.05	W 1.80X1.50	2.70
BED	2.40X2.80	7.39	0.74	W1 1.50X1.50	2.25
KITCHEN	1.85X2.60	4.81	0.45	W2 1.50X1.20	1.44
BATH	1.50X1.15	1.72	0.17	V 0.60X0.90	0.54
WC	1.00X1.15	1.15	0.11	V 0.60X0.90	0.54

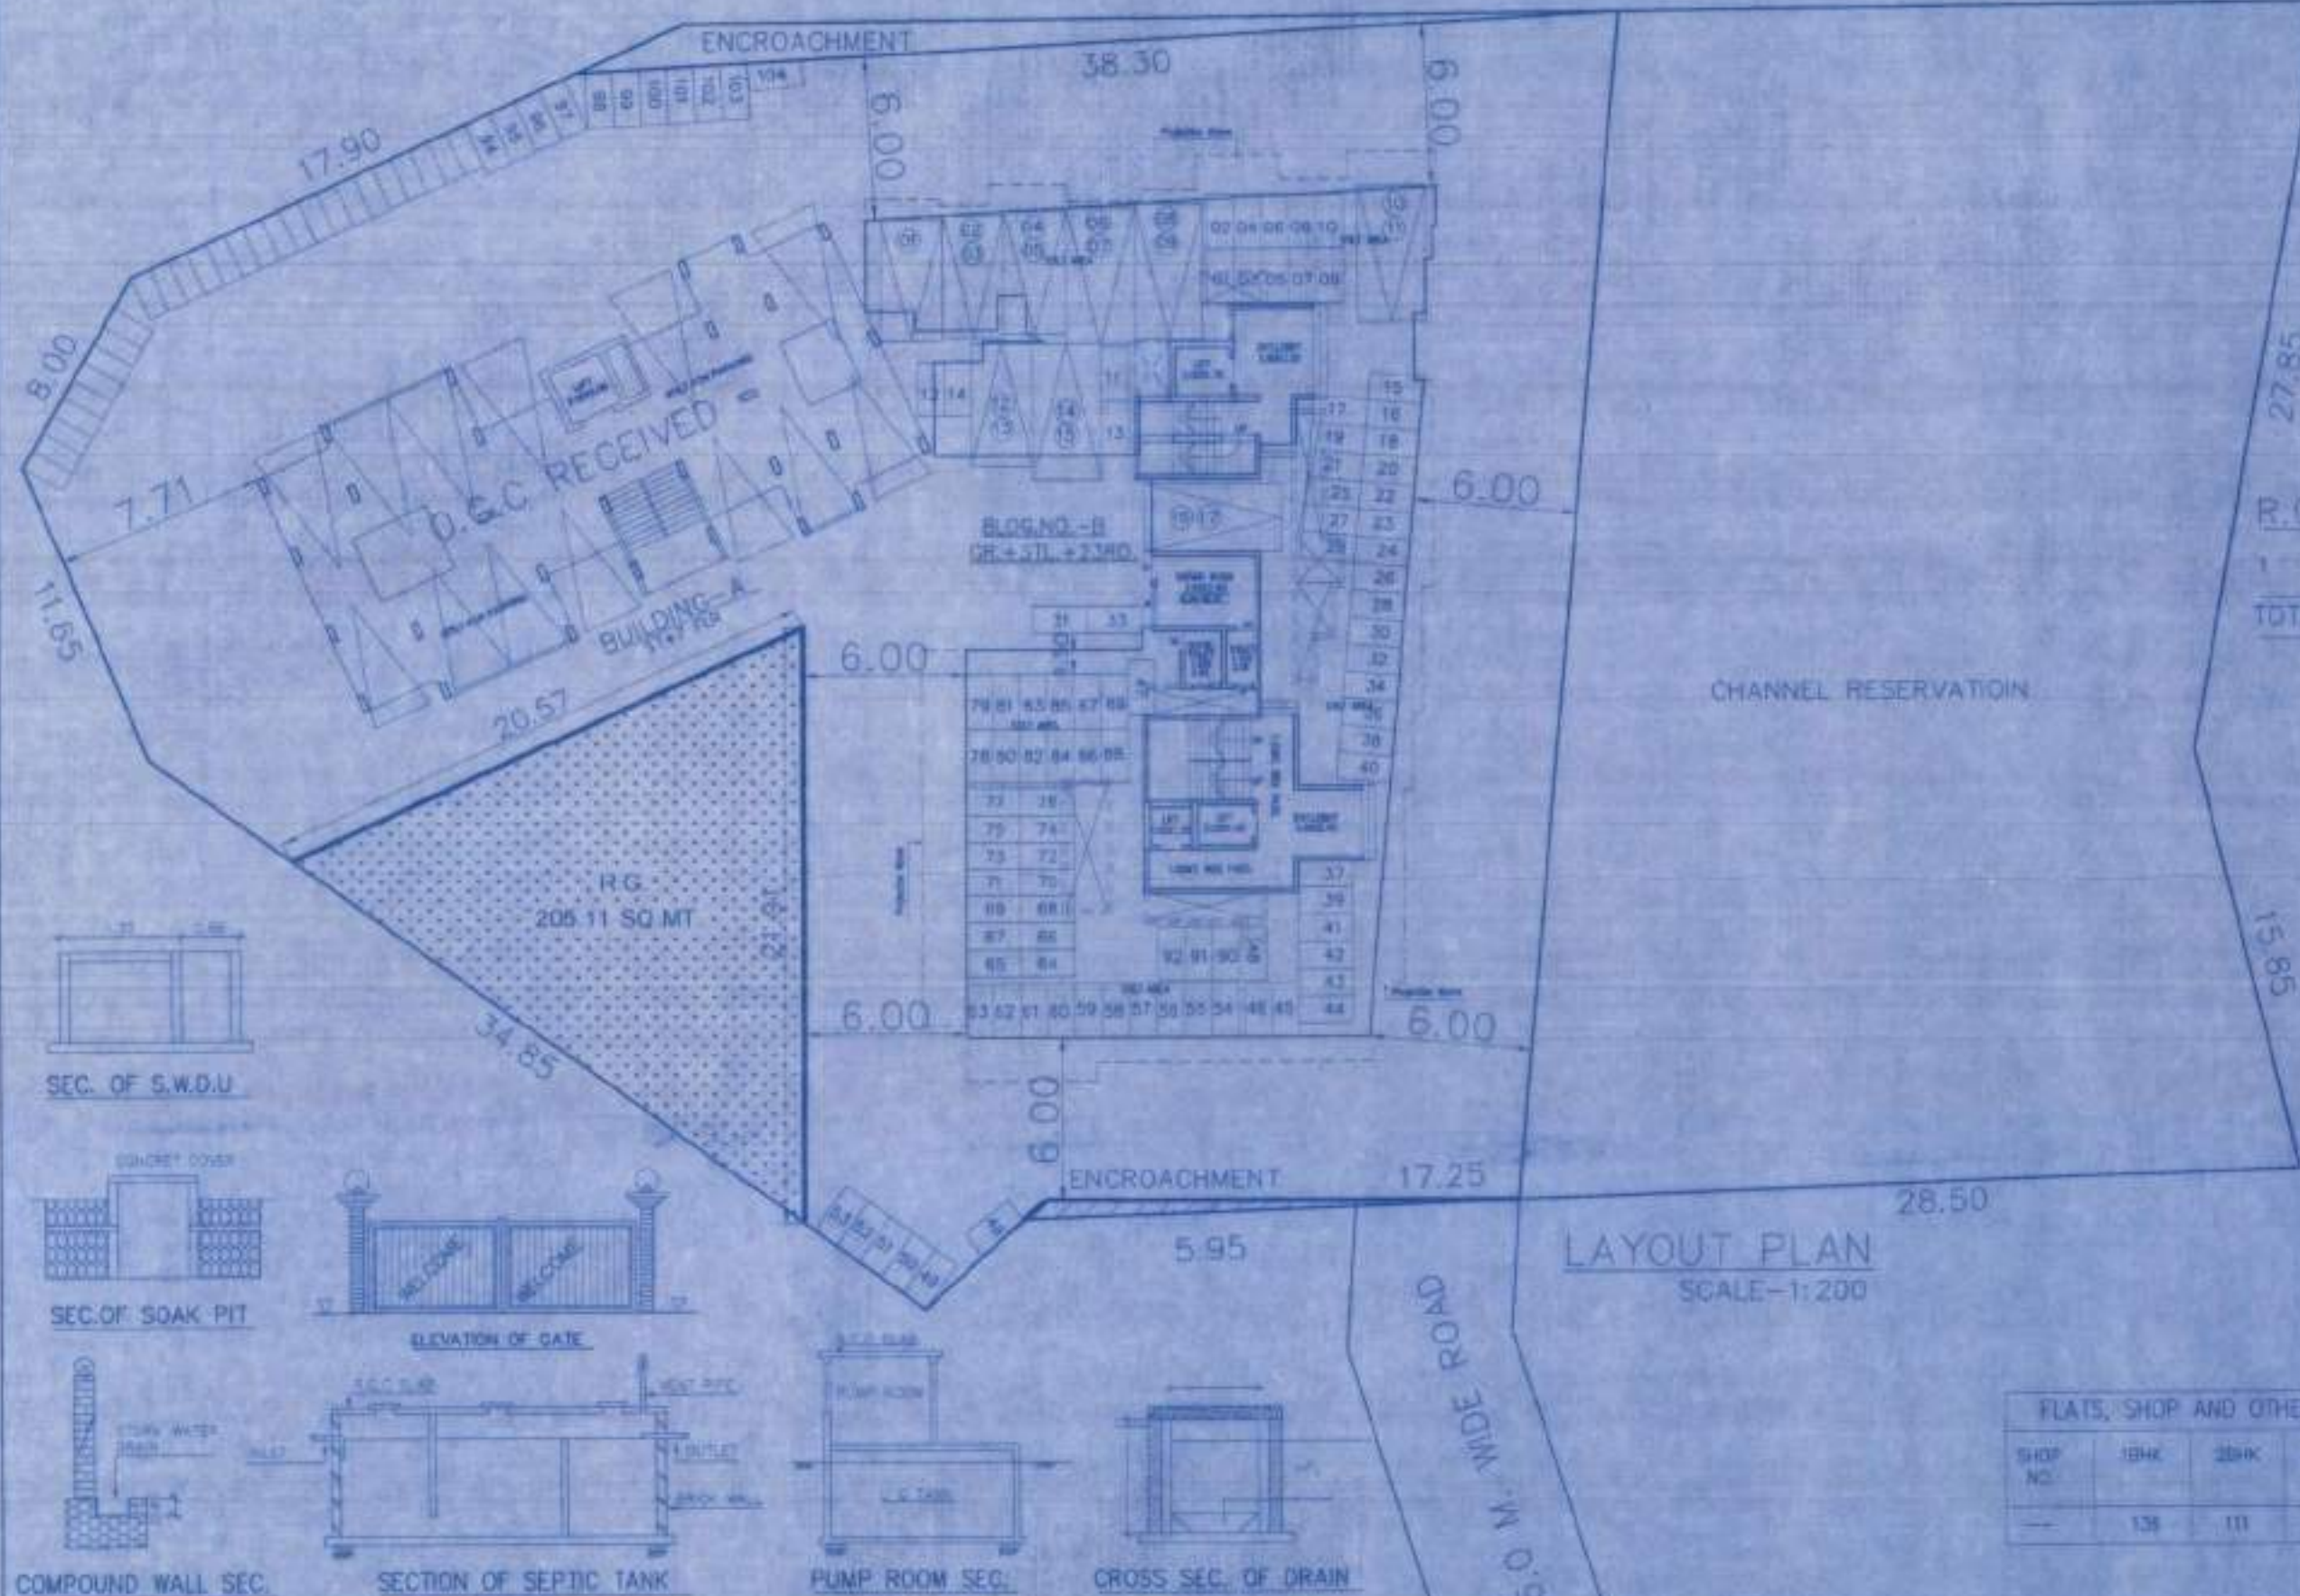

LAYOUT PLAN
SCALE-1:200

R.G. AREA CALCULATION

1	1/2 x 23.02 x 17.82 x 1NO	= 205.11	SQ.MT.
TOTAL ADDITION		= 205.11	SQ.MT.

TOWNSHIP STATEMENT

Floor	Area	Area	Area	Total
1st Fl.	0	0	0	0

FLATS, SHOP AND OTHER DETAILS

SHOP NO.	1BHK	2BHK	3BHK	ENTRANCE LOBBY	SOCIETY OFFICE	DRIVER ROOM	SERVANT TOILET
1	138	111	0	02	01	01	01

TOTAL P.LINE AREA STATEMENT

FLOOR	TOTAL P.LINE RESID. AREA (SQ.MT)	SHED AREA (SQ.MT)	REFUSE AREA (SQ.MT)	TERRACE OPEN TO SKY (SQ.MT)
GROUND	83.40	355.80	---	---
1ST	496.83	---	---	---
2ND	496.83	---	---	---
3RD	496.83	---	---	---
4TH	496.83	---	---	---
5TH	496.83	---	---	---
6TH	496.83	---	---	---
7TH	455.02	---	48.63	---
8TH	496.83	---	---	---
9TH	496.83	---	---	---
10TH	496.83	---	---	---
11TH	496.83	---	---	---
12TH	455.02	---	48.63	---
13TH	496.83	---	---	---
14TH	496.83	---	---	---
15TH	496.83	---	---	---
16TH	496.83	---	---	---
17TH	455.02	---	48.63	---
18TH	496.83	---	---	---
19TH	496.83	---	---	---
20TH	496.83	---	---	---
21ST	496.83	---	---	---
22ND	454.81	---	48.63	---
23RD	461.44	---	---	---
TOTAL	11307.65	335.80	194.52	---

TOTAL P.LINE AREA STATEMENT

A	TOTAL RESID. P.LINE AREA	= 11307.65	SQ.MT.
B	60% ANCLARY AREA (A-C)	= 4240.36	SQ.MT.
C	FBI / BUILT UP AREA (A / 1.00)	= 7067.29	SQ.MT.

Approved as amended in Subject to the Conditions mentioned in this Office Letter No. VVCMC/TP/AMEND/1/656/1/2021-22
Date: 22/11/2021

COMMISSIONER
VASAI-VIRAR CITY MUNICIPAL CORPORATION
Virar (East), Pin No. 401 305, Dist. Palghar.

Certified that the above permission is issued by Commissioner/VCMC, Virar.

Deputy Director,
VCMC, Virar.



AREA STATEMENT	
1. Area of plot (Minimum area of 1/2 ha to be considered)	3192.00
