
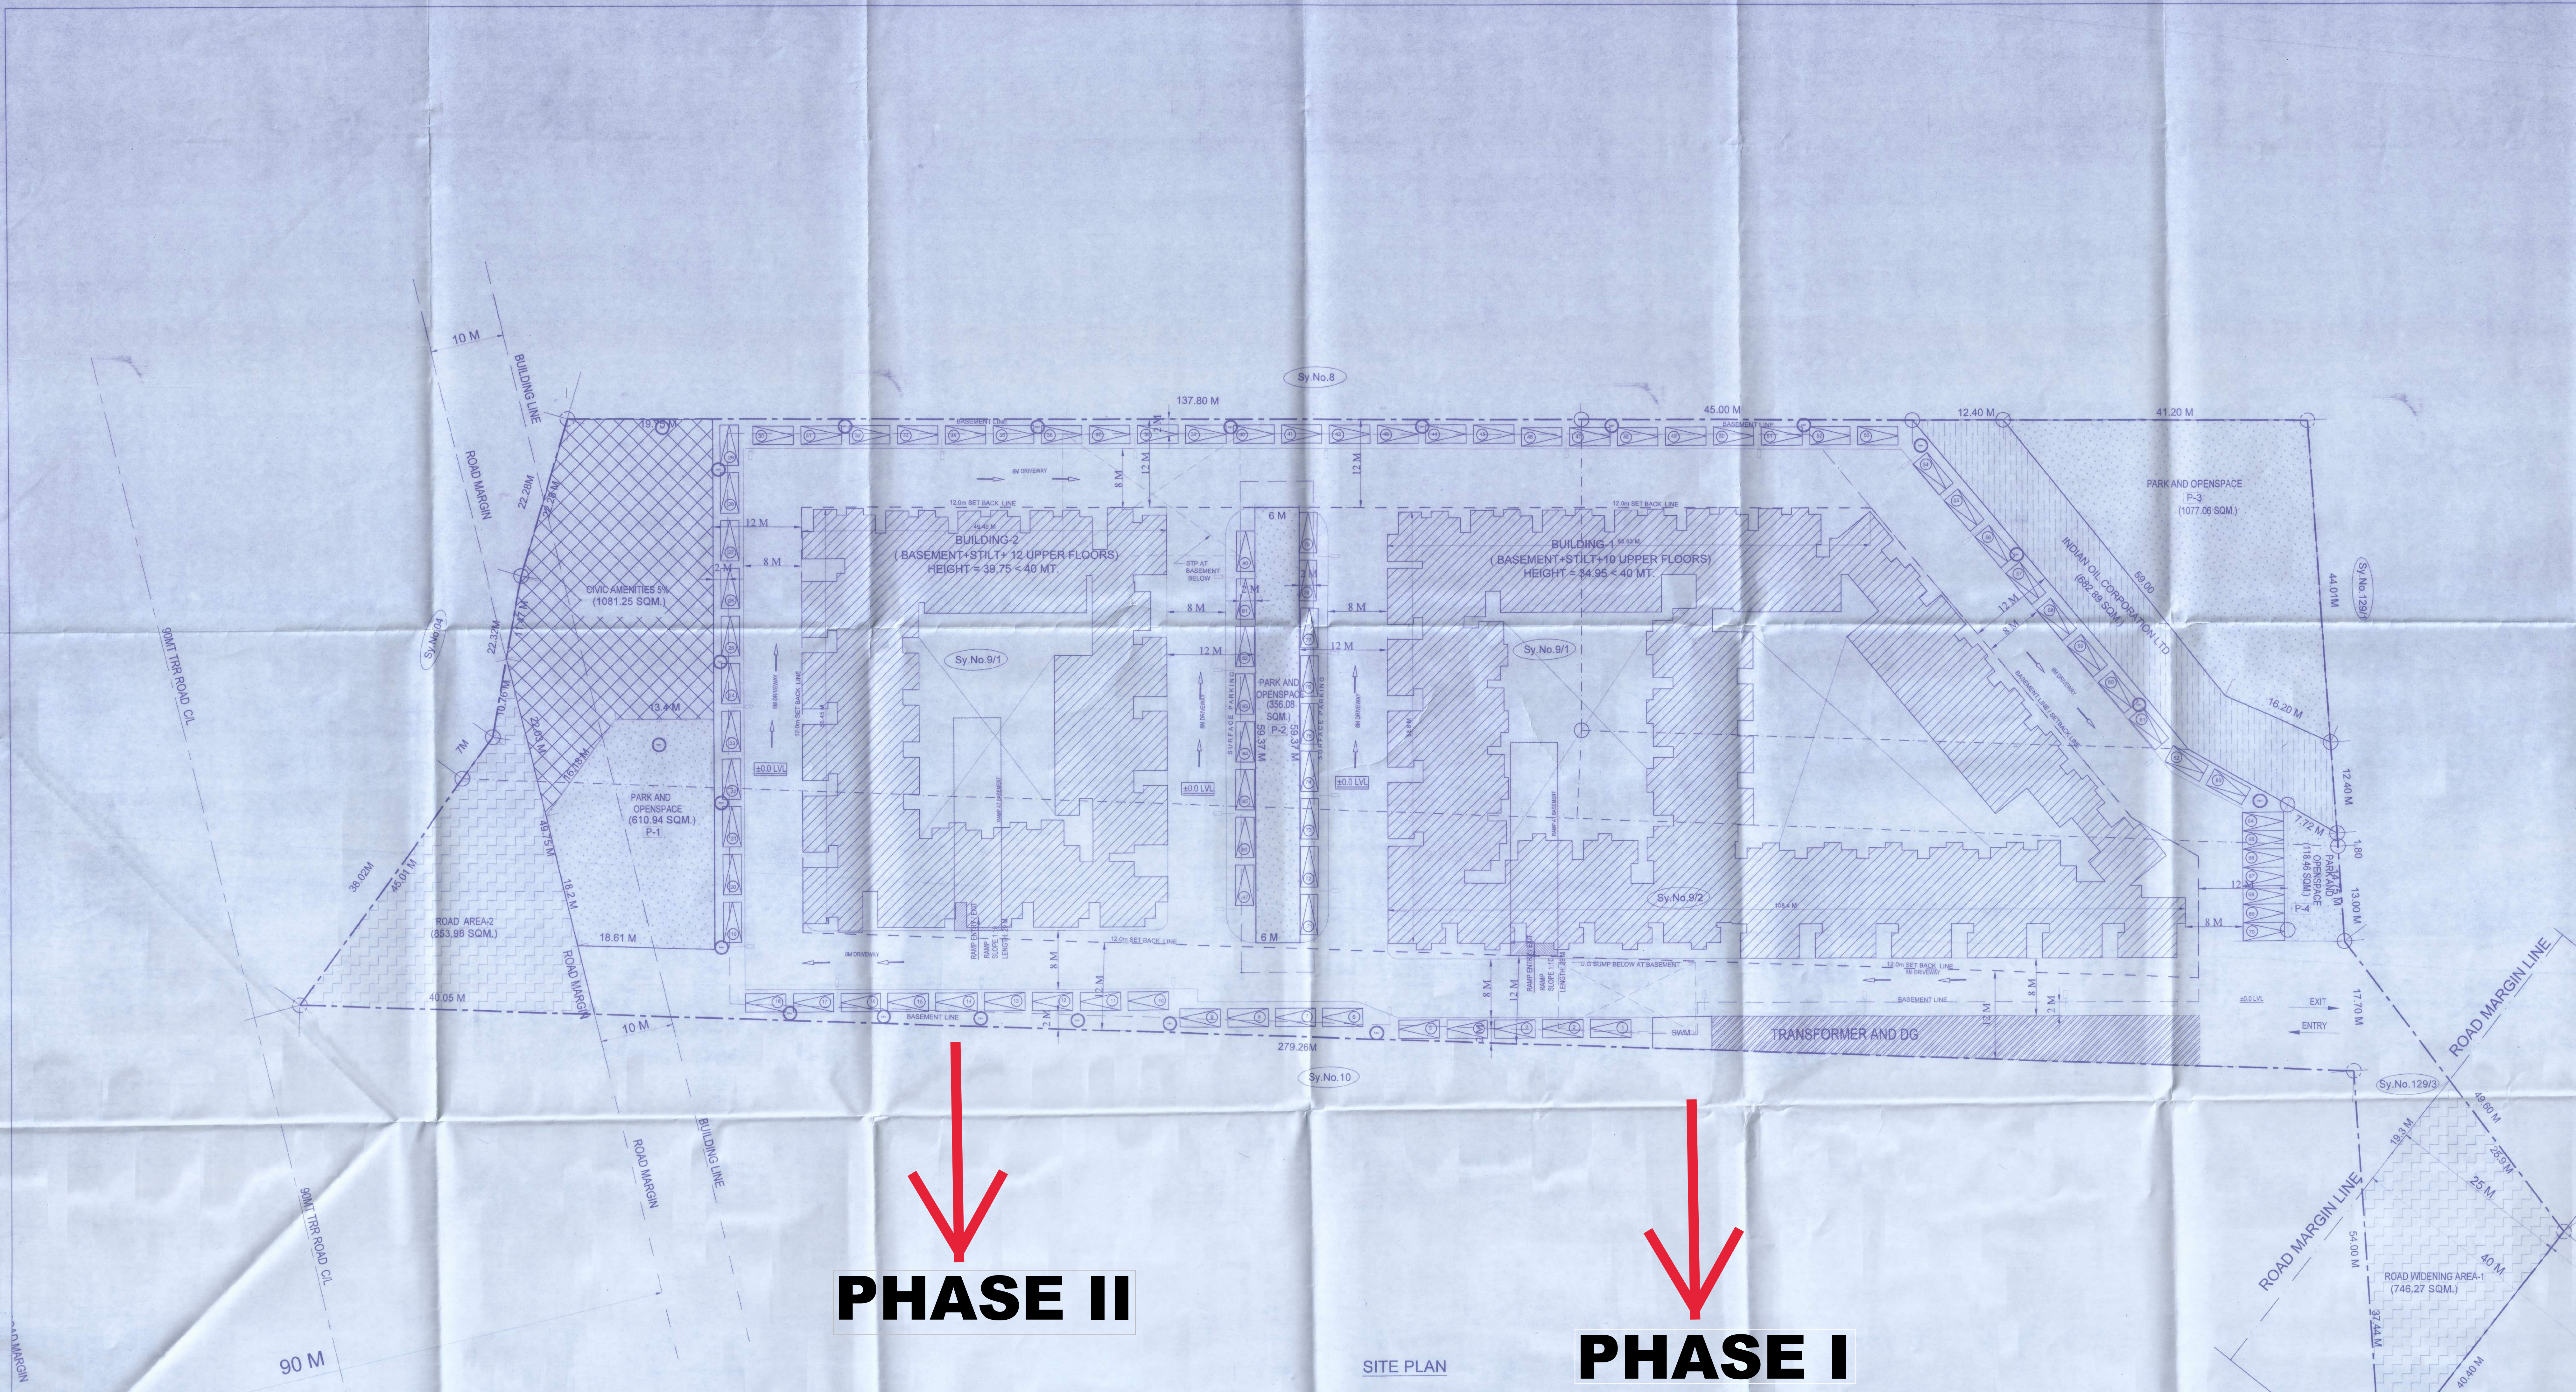
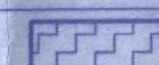


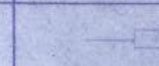

INDEX									
SITE BOUNDARY		---		ROAD WIDENING AREA					
SET BACK LINE		---		CA		---			
PLINTH LINE		---		PARK					
SURVEY LINE		---							
Solar photo voltaic lights 									

BUILT UP AREA STATEMENT (IN SQM)									
Sl. NO.	FLOOR	GROSS BUILT UP AREA	DUCT DEDUCTION	NET BUILT UP AREA	NON FAR AREA	44%NON FAR AREA	NET FAR AREA IN SQ.M	NO. LINE	
BASEMENT FLOOR COMBINED (BLOCK - 1 & 2)									
			DUCT	LIFT	PARKING	STAIRCASE ROOM			
1	BASEMENT	13324.97	0	13324.97	52	12077.32	13109.32	315.55	
2	STREET	7750.01	473.54	7276.47	52	7008.15	7010.15	216.79	
GRAND TOTAL		21074.98	473.54	20601.44	104	20085.47	20119.47	532.34	
BUILDING-1									
				GROSS BUILT UP AREA					
				NET BUILT UP AREA					
				GROUND COVERAGE AREA					
1	1ST	3558.95	175.75	3383.20	58		3303.23	52	
2	2ND	3558.95	175.75	3383.20	58		3303.23	52	
3	3RD	3558.95	175.75	3383.20	58		3303.23	52	
4	4TH	3558.95	175.75	3383.20	58		3303.23	52	
5	5TH	3558.95	175.75	3383.20	58		3303.23	52	
6	6TH	3558.95	175.75	3383.20	58		3303.23	52	
COMBINED BUILDING-1 + BUILDING-2									
				GROSS BUILT UP AREA					
				NET BUILT UP AREA					
				GROUND COVERAGE AREA					
TOTAL NO. OF UNITS (BUILDING-1 + BUILDING-2)							20000.00		
							22746.77		
							22065.12		
							360		
STABILITY CERTIFICATE									
This is to certify that, this apartment building is reinforced concrete framed structure with columns beam and slabs system and is complying with bureau of indian standards norms. The structure is designed for Basement Floor, Stiff floor & 1st to 12th floors in accordance with IS 4545 (Gravily load) and quality with consideration of soil bearing capacity. The design standards & the quality requirement will be ensured & the structure will be constructed under our supervision.									