

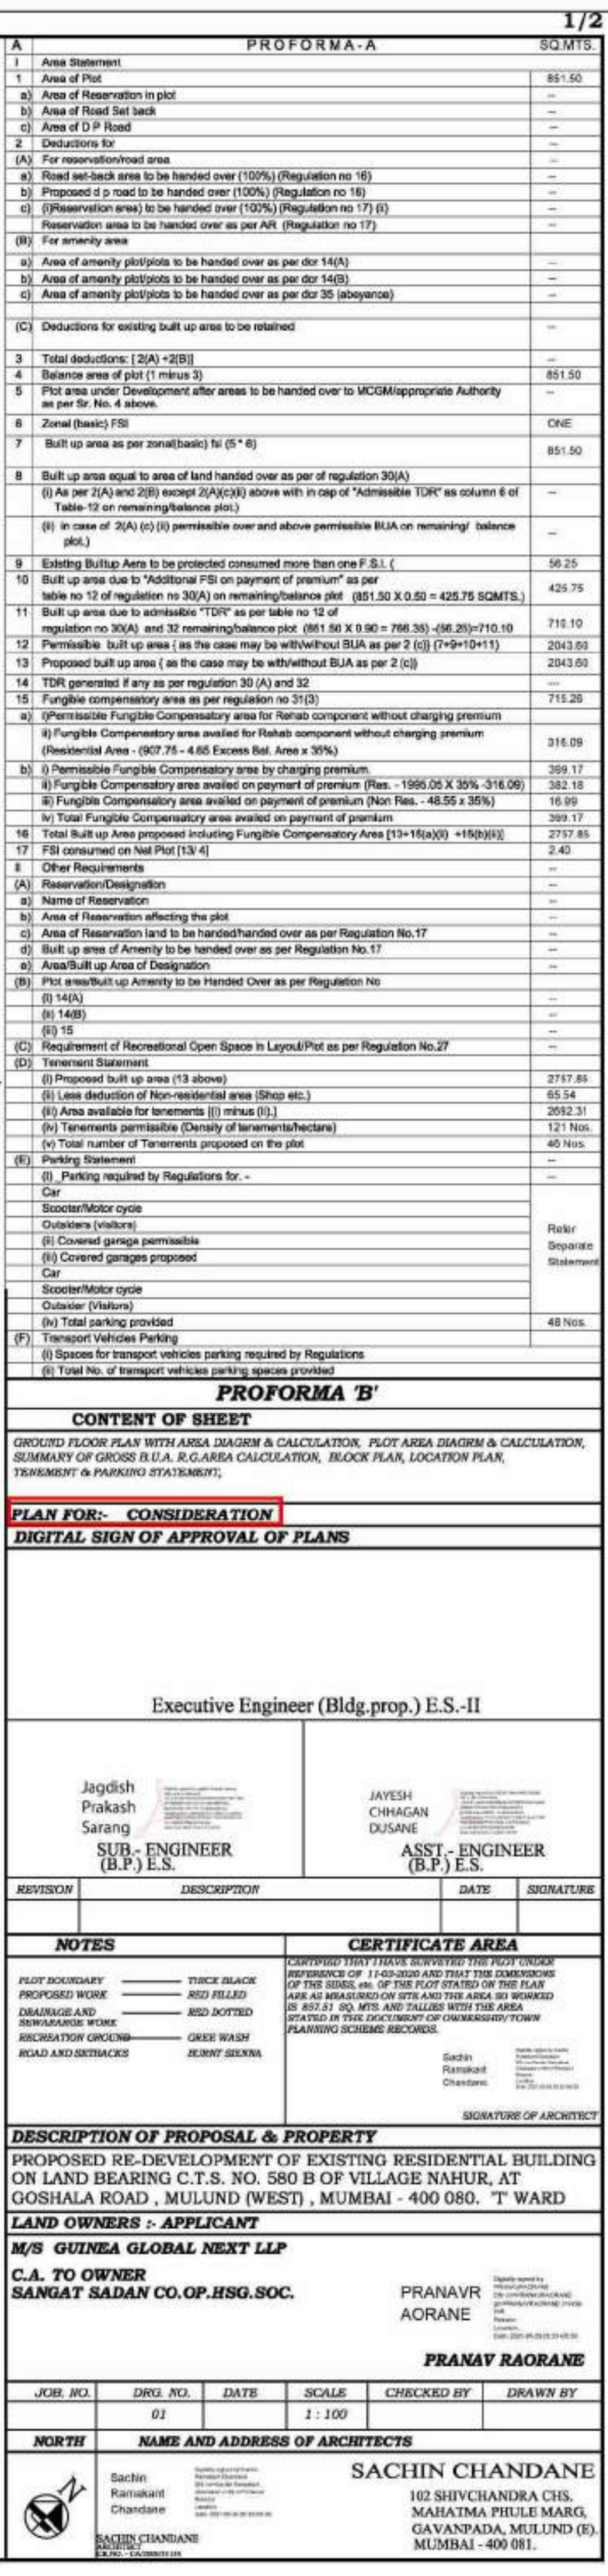


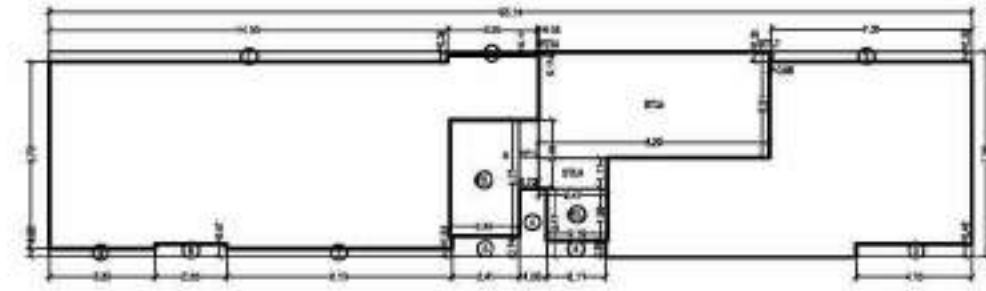


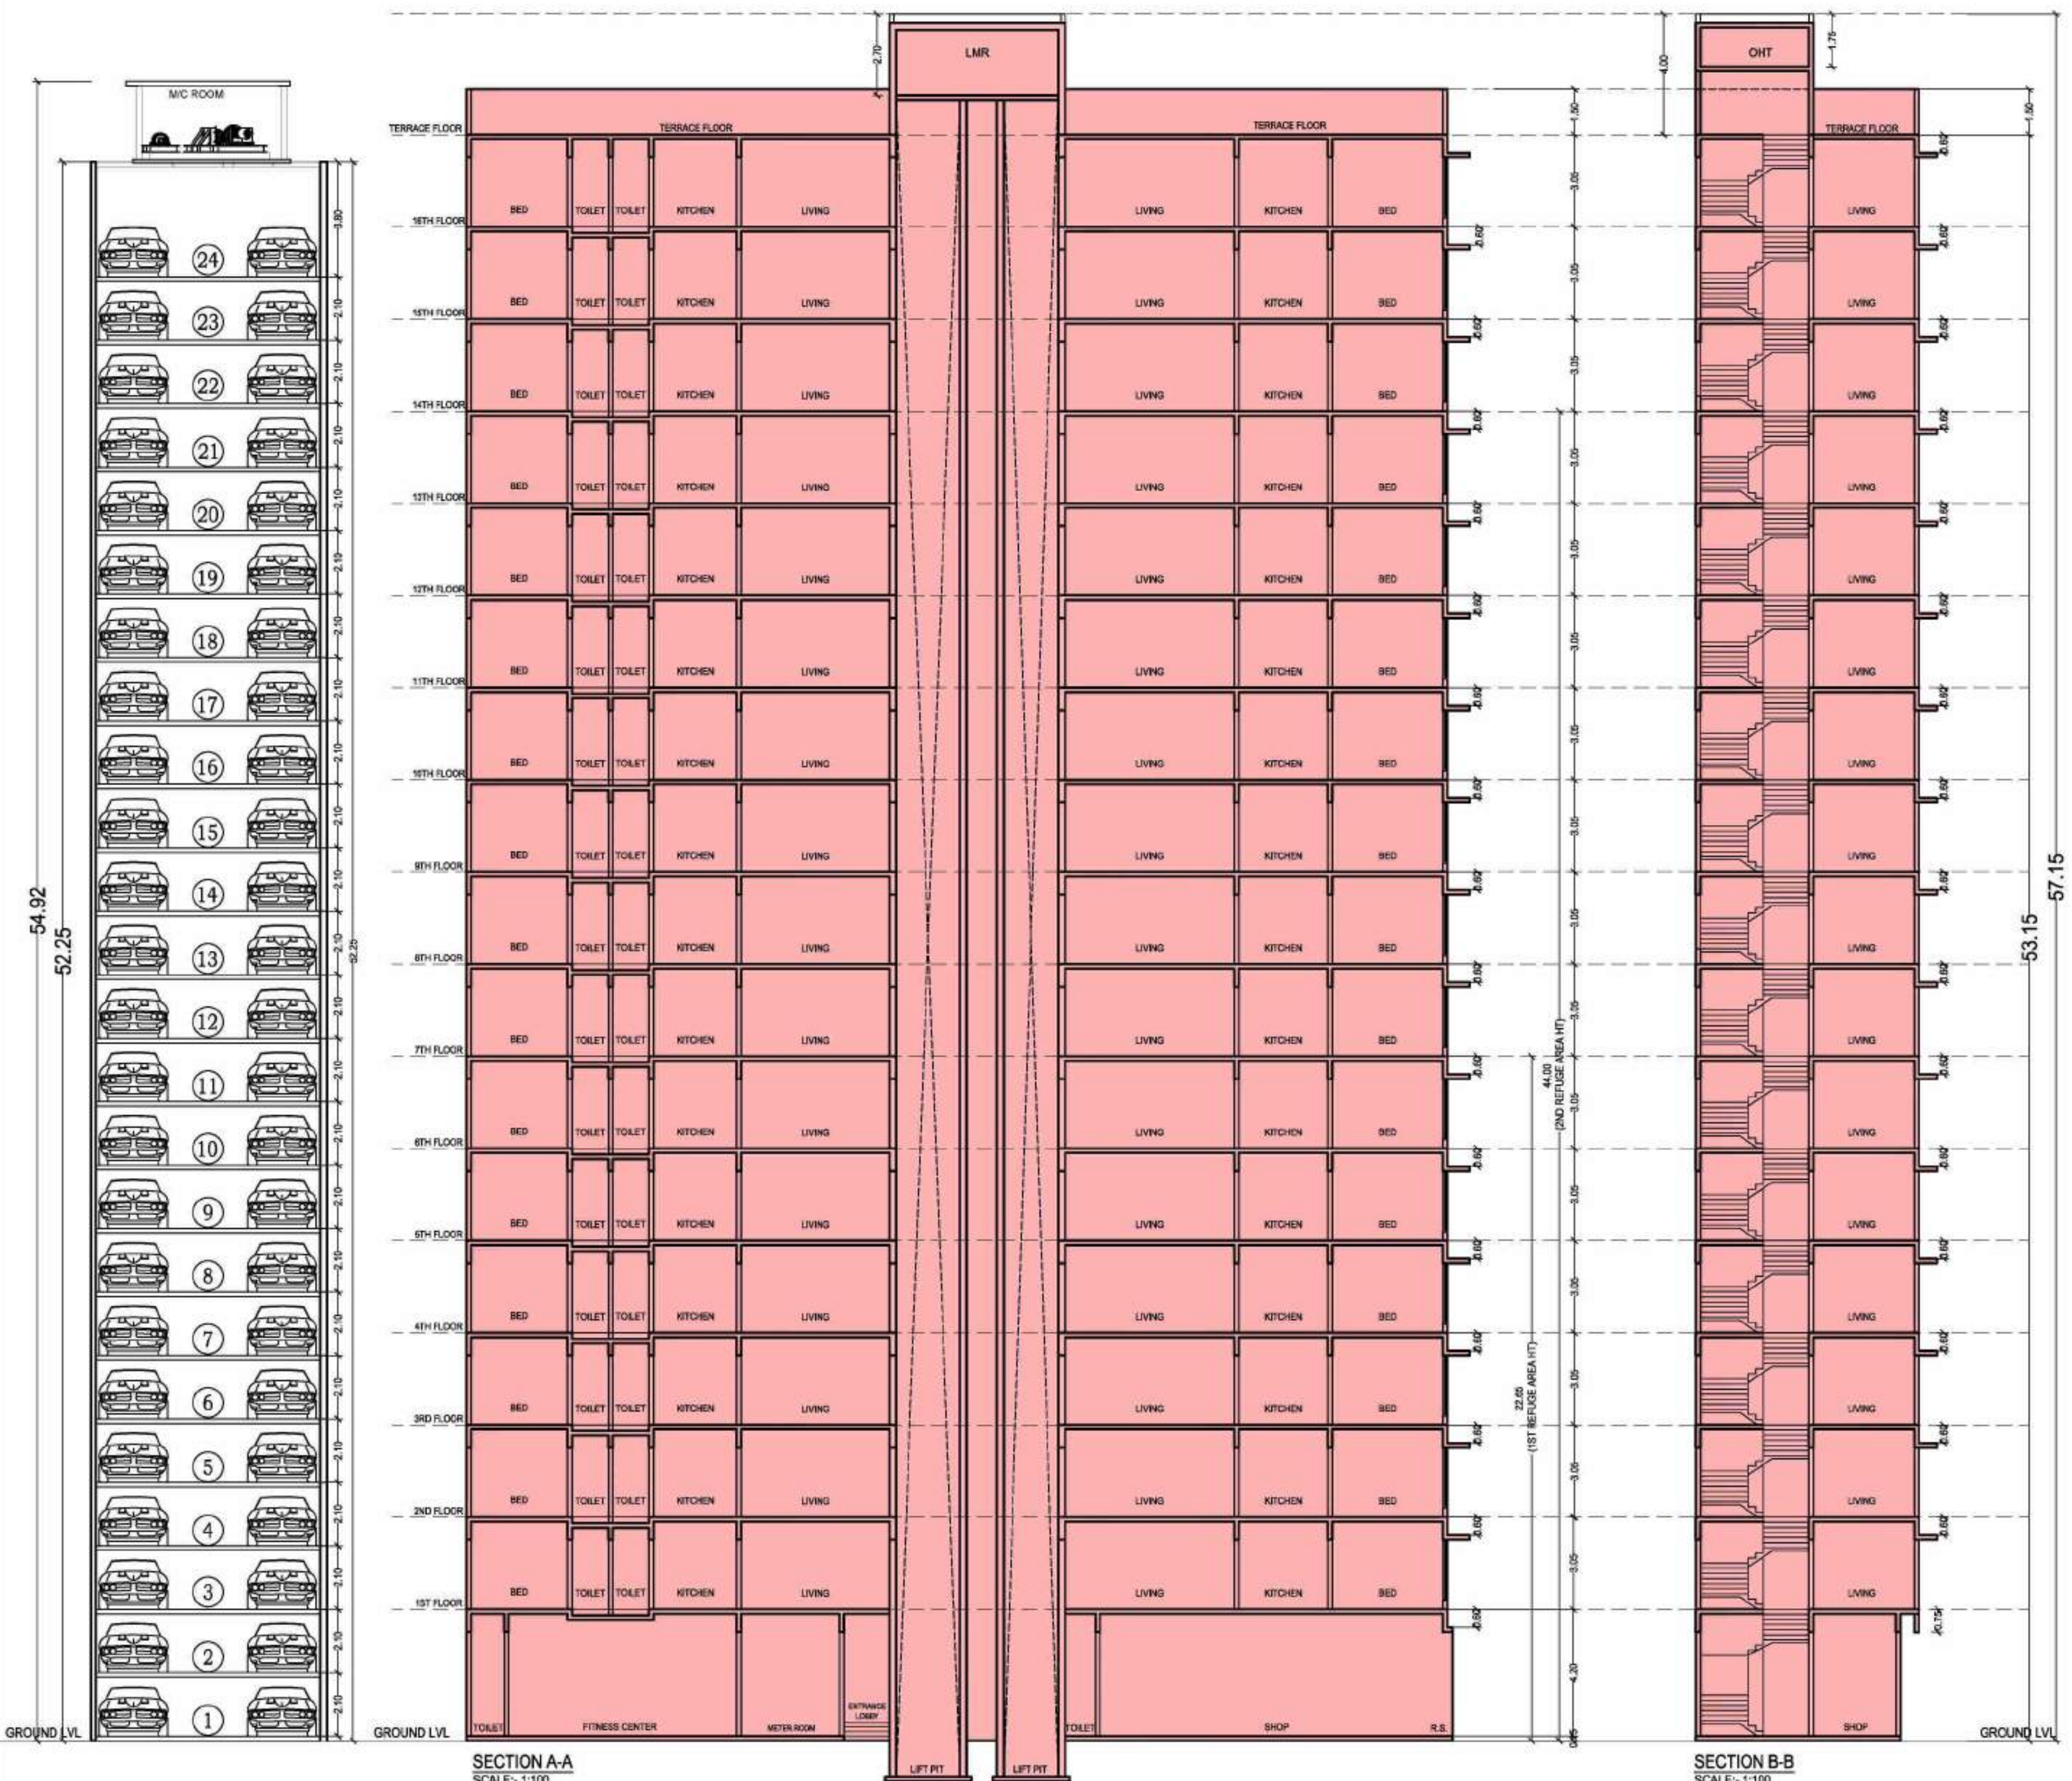

BUA DIA. TYPICAL FLOOR (1ST-6TH & 8TH TO 15TH & 16TH)
SCALE: 1:200
BUILT UP AREA CALCULATION

TYPICAL FLOOR (1ST TO 7TH & 15TH TO 16TH)			
A	33.14 X 7.38 X 1 NO	=	244.57 SQ.MT
DEDUCTIONS			
1	14.30 X 0.36 X 1 NO	=	5.15 SQ.MT
2	7.20 X 0.35 X 1 NO	=	2.52 SQ.MT
3	4.15 X 0.48 X 1 NO	=	1.99 SQ.MT
4	2.11 X 0.59 X 1 NO	=	1.24 SQ.MT
5	1.00 X 2.47 X 1 NO	=	2.47 SQ.MT
6	2.41 X 0.74 X 1 NO	=	1.78 SQ.MT
7	8.10 X 0.32 X 1 NO	=	2.55 SQ.MT
8	2.55 X 0.47 X 1 NO	=	1.20 SQ.MT
9	3.88 X 0.32 X 1 NO	=	1.22 SQ.MT
10	3.20 X 0.11 X 1 NO	=	0.35 SQ.MT
TOTAL DEDUCTION			
TOTAL BUILT UP AREA (X-Y1)			
STAIRCASE LOBBY AREA CALCULATION			
TYPICAL FLOOR			
STL1	2.49 X 4.21 X 1 NO	=	10.48 SQ.MT
STL2	0.71 X 2.48 X 1 NO	=	1.76 SQ.MT
STL3	2.19 X 1.88 X 1 NO	=	4.12 SQ.MT
STL4	2.47 X 1.11 X 1 NO	=	2.74 SQ.MT
STL5	8.29 X 3.81 X 1 NO	=	31.58 SQ.MT
STL6	0.08 X 0.11 X 1 NO	=	0.01 SQ.MT
STL7	0.08 X 0.35 X 1 NO	=	0.03 SQ.MT
TOTAL STAIRCASE LOBBY AREA PER FL.			
NET BUILT UP AREA (X1-Y2)			
TOTAL BUILT UP AREA (X1-Y2)			
TOTAL BUILT UP AREA (X1-Y2)			


TYPICAL FLOOR			
STL1	2.49 X 3.38 X 1 NO	=	8.42 SQ.MT
STL2	0.87 X 1.65 X 1 NO	=	1.44 SQ.MT
STL3	2.19 X 1.88 X 1 NO	=	4.12 SQ.MT
STL4	2.32 X 1.11 X 1 NO	=	2.58 SQ.MT
STL5	8.29 X 3.81 X 1 NO	=	31.58 SQ.MT
STL6	0.08 X 0.11 X 1 NO	=	0.01 SQ.MT
STL7	0.08 X 0.35 X 1 NO	=	0.03 SQ.MT
TOTAL STAIRCASE LOBBY AREA PER FL.			
NET BUILT UP AREA (X1-Y2)			
TOTAL BUILT UP AREA (X1-Y2)			
TOTAL BUILT UP AREA (X1-Y2)			

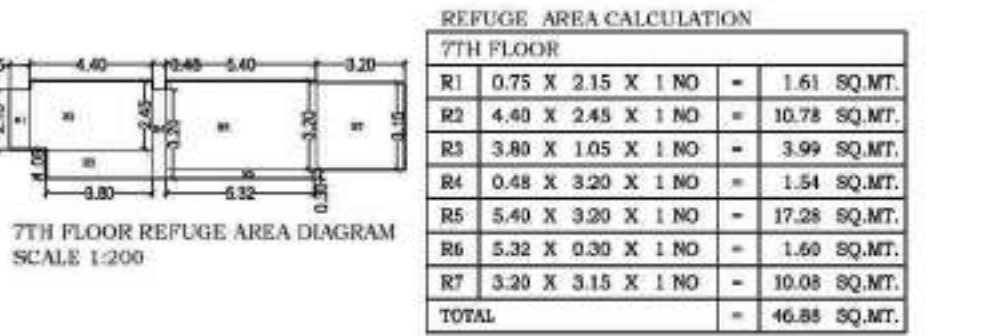

7TH FLOOR REFUGE AREA DIAGRAM
SCALE: 1:200


REFUGE AREA CALCULATION			
7TH FLOOR			
R1	0.75 X 2.15 X 1 NO	=	1.61 SQ.MT
R2	4.40 X 2.45 X 1 NO	=	10.78 SQ.MT
R3	3.80 X 1.05 X 1 NO	=	3.99 SQ.MT
R4	0.48 X 3.20 X 1 NO	=	1.54 SQ.MT
R5	5.40 X 3.20 X 1 NO	=	17.28 SQ.MT
R6	5.32 X 0.30 X 1 NO	=	1.59 SQ.MT
R7	3.20 X 3.15 X 1 NO	=	10.08 SQ.MT
TOTAL			
TOTAL			
TOTAL			

REFUGE AREA CALCULATION			
14TH FLOOR			
R1	5.65 X 2.15 X 1 NO	=	12.15 SQ.MT
R2	3.35 X 2.40 X 1 NO	=	8.04 SQ.MT
TOTAL			
TOTAL			
TOTAL			

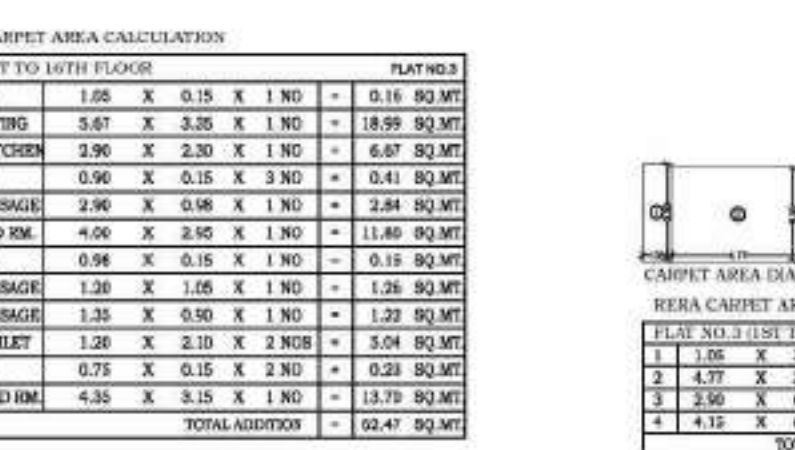

14TH FLOOR REFUGE AREA DIAGRAM
SCALE: 1:100

REFUGE AREA CALCULATION			
14TH FLOOR			
R1	5.65 X 2.15 X 1 NO	=	12.15 SQ.MT
R2	3.35 X 2.40 X 1 NO	=	8.04 SQ.MT
TOTAL			
TOTAL			
TOTAL			

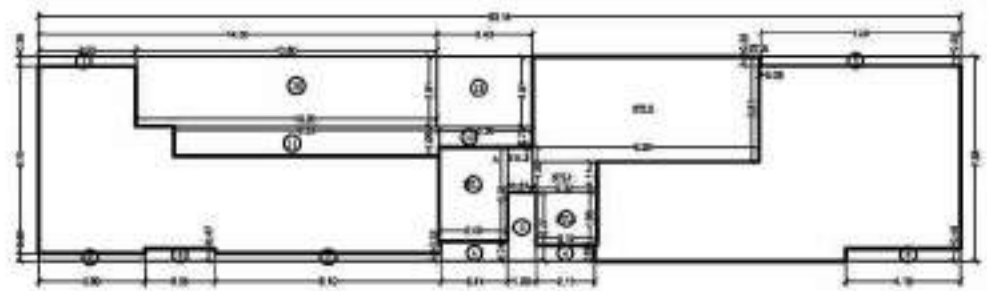

BUA DIA. TYPICAL FLOOR (7TH & 14TH)
SCALE: 1:200

TYPICAL FLOOR (7TH & 14TH)			
A	33.14 X 7.38 X 1 NO	=	244.57 SQ.MT
DEDUCTIONS			
1	3.50 X 0.36 X 1 NO	=	1.26 SQ.MT
2	7.20 X 0.35 X 1 NO	=	2.52 SQ.MT
3	4.15 X 0.48 X 1 NO	=	1.99 SQ.MT
4	2.11 X 0.59 X 1 NO	=	1.24 SQ.MT
5	1.00 X 2.47 X 1 NO	=	2.47 SQ.MT
6	2.41 X 0.74 X 1 NO	=	1.78 SQ.MT
7	8.10 X 0.32 X 1 NO	=	2.55 SQ.MT
8	2.55 X 0.47 X 1 NO	=	1.20 SQ.MT
9	3.80 X 0.32 X 1 NO	=	1.22 SQ.MT
10	10.80 X 2.51 X 1 NO	=	27.11 SQ.MT
11	9.53 X 1.05 X 1 NO	=	10.01 SQ.MT
12	3.43 X 2.51 X 1 NO	=	8.61 SQ.MT
13	3.36 X 0.75 X 1 NO	=	2.52 SQ.MT
TOTAL DEDUCTION			
TOTAL BUILT UP AREA (X-Y1)			
STAIRCASE LOBBY AREA CALCULATION			
TYPICAL FLOOR			
STL1	2.49 X 3.38 X 1 NO	=	8.42 SQ.MT
STL2	0.87 X 1.65 X 1 NO	=	1.44 SQ.MT
STL3	2.19 X 1.88 X 1 NO	=	4.12 SQ.MT
STL4	2.32 X 1.11 X 1 NO	=	2.58 SQ.MT
STL5	8.29 X 3.81 X 1 NO	=	31.58 SQ.MT
STL6	0.08 X 0.11 X 1 NO	=	0.01 SQ.MT
STL7	0.08 X 0.35 X 1 NO	=	0.03 SQ.MT
TOTAL STAIRCASE LOBBY AREA PER FL.			
NET BUILT UP AREA (X1-Y2)			
TOTAL BUILT UP AREA (X1-Y2)			
TOTAL BUILT UP AREA (X1-Y2)			

CARPET AREA STATEMENT

CARPET AREA CALCULATION			
1ST TO 15TH FLOOR			
D	0.15 X 1.05 X 1 NO	=	0.16 SQ.MT
LIVING	4.90 X 3.20 X 1 NO	=	15.68 SQ.MT
PASSAGE	5.80 X 0.80 X 1 NO	=	4.64 SQ.MT
D1	0.90 X 0.15 X 3 NO	=	0.41 SQ.MT
KITCHEN	2.75 X 2.15 X 1 NO	=	5.91 SQ.MT
D2	0.75 X 0.15 X 1 NO	=	0.11 SQ.MT
TOILET	1.20 X 2.00 X 2 NO	=	4.80 SQ.MT
D3	0.15 X 0.15 X 1 NO	=	0.02 SQ.MT
BED RM	3.50 X 3.20 X 1 NO	=	11.20 SQ.MT
PASS.	1.35 X 0.90 X 1 NO	=	1.22 SQ.MT
BED RM	3.20 X 3.05 X 1 NO	=	9.76 SQ.MT
TOTAL ADDITION			
TOTAL ADDITION			
TOTAL ADDITION			

CARPET AREA CALCULATION			
1ST TO 15TH FLOOR			
D	0.15 X 1.05 X 1 NO	=	0.16 SQ.MT
LIVING	4.90 X 3.20 X 1 NO	=	15.68 SQ.MT
PASSAGE	5.80 X 0.80 X 1 NO	=	4.64 SQ.MT
D1	0.90 X 0.15 X 3 NO	=	0.41 SQ.MT
KITCHEN	2.75 X 2.15 X 1 NO	=	5.91 SQ.MT
D2	0.75 X 0.15 X 1 NO	=	0.11 SQ.MT
TOILET	1.20 X 2.00 X 2 NO	=	4.80 SQ.MT
D3	0.15 X 0.15 X 1 NO	=	0.02 SQ.MT
BED RM	3.50 X 3.20 X 1 NO	=	11.20 SQ.MT
PASS.	1.35 X 0.90 X 1 NO	=	1.22 SQ.MT
BED RM	3.20 X 3.05 X 1 NO	=	9.76 SQ.MT
TOTAL ADDITION			
TOTAL ADDITION			
TOTAL ADDITION			

CARPET AREA CALCULATION			
1ST TO 15TH FLOOR			
D	0.15 X 1.05 X 1 NO	=	0.16 SQ.MT
LIVING	4.90 X 3.20 X 1 NO	=	15.68 SQ.MT
PASSAGE	5.80 X 0.80 X 1 NO	=	4.64 SQ.MT
D1	0.90 X 0.15 X 3 NO	=	0.41 SQ.MT
KITCHEN	2.75 X 2.15 X 1 NO	=	5.91 SQ.MT
D2	0.75 X 0.15 X 1 NO	=	0.11 SQ.MT
TOILET	1.20 X 2.00 X 2 NO	=	4.80 SQ.MT
D3	0.15 X 0.15 X 1 NO	=	0.02 SQ.MT
BED RM	3.50 X 3.20 X 1 NO	=	11.20 SQ.MT
PASS.	1.35 X 0.90 X 1 NO	=	1.22 SQ.MT
BED RM	3.20 X 3.05 X 1 NO	=	9.76 SQ.MT
TOTAL ADDITION			
TOTAL ADDITION			
TOTAL ADDITION			

CARPET AREA CALCULATION			
1ST TO 15TH FLOOR			
D	0.15 X 1.05 X 1 NO	=	0.16 SQ.MT
LIVING	4.90 X 3.20 X 1 NO	=	15.68 SQ.MT
PASSAGE	5.80 X 0.80 X 1 NO	=	4.64 SQ.MT
D1	0.90 X 0.15 X 3 NO	=	0.41 SQ.MT
KITCHEN	2.75 X 2.15 X 1 NO	=	5.91 SQ.MT
D2	0.75 X 0.15 X 1 NO	=	0.11 SQ.MT
TOILET	1.20 X 2.00 X 2 NO	=	4.80 SQ.MT
D3	0.15 X 0.15 X 1 NO	=	0.02 SQ.MT
BED RM	3.50 X 3.20 X 1 NO	=	11.20 SQ.MT
PASS.	1.35 X 0.90 X 1 NO	=	1.22 SQ.MT
BED RM	3.20 X 3.05 X 1 NO	=	9.76 SQ.MT
TOTAL ADDITION			
TOTAL ADDITION			
TOTAL ADDITION			

RERA CARPET AREA STATEMENT

RERA CARPET AREA CALCULATION			
1ST TO 15TH FLOOR			
D	0.15 X 1.05 X 1 NO	=	0.16 SQ.MT
LIVING	4.90 X 3.20 X 1 NO	=	15.68 SQ.MT
PASSAGE	5.80 X 0.80 X 1 NO	=	4.64 SQ.MT
D1	0.90 X 0.15 X 3 NO	=	0.41 SQ.MT
KITCHEN	2.75 X 2.15 X 1 NO	=	5.91 SQ.MT
D2	0.75 X 0.15 X 1 NO	=	0.11 SQ.MT
TOILET	1.20 X 2.00 X 2 NO	=	4.80 SQ.MT
D3	0.15 X 0.15 X 1 NO	=	0.02 SQ.MT
BED RM	3.50 X 3.20 X 1 NO	=	11.20 SQ.MT
PASS.	1.35 X 0.90 X 1 NO	=	1.22 SQ.MT
BED RM	3.20 X 3.05 X 1 NO	=	9.76 SQ.MT
TOTAL ADDITION			
TOTAL ADDITION			
TOTAL ADDITION			

RERA CARPET AREA CALCULATION			
1ST TO 15TH FLOOR			
D	0.15 X 1.05 X 1 NO	=	0.16 SQ.MT
LIVING	4.90 X 3.20 X 1 NO	=	15.68 SQ.MT
PASSAGE	5.80 X 0.80 X 1 NO	=	4.64 SQ.MT
D1	0.90 X 0.15 X 3 NO	=	0.41 SQ.MT
KITCHEN	2.75 X 2.15 X 1 NO	=	5.91 SQ.MT
D2	0.75 X 0.15 X 1 NO	=	0.11 SQ.MT
TOILET	1.20 X 2.00 X 2 NO	=	4.80 SQ.MT
D3	0.15 X 0.15 X 1 NO	=	0.02 SQ.MT
BED RM	3.50 X 3.20 X 1 NO	=	11.20 SQ.MT
PASS.	1.35 X 0.90 X 1 NO	=	1.22 SQ.MT
BED RM	3.20 X 3.05 X 1 NO	=	9.76 SQ.MT
TOTAL ADDITION			
TOTAL ADDITION			
TOTAL ADDITION			

CARPET AREA DIAGRAM FLAT NO.3

RERA CARPET AREA CALCULATION

FLAT NO.3 (1ST TO 15TH)

1	0.05	X	3.50	X	1 NO	=	3.68	SQ.MT	
2	4.77	X	3.35	X	1 NO	=	15.98	SQ.MT	
3	3.90	X	6.15	X	1 NO	=	19.52	SQ.MT	
4	4.13	X	4.55	X	1 NO	=	25.94	SQ.MT	
TOTAL ADDITION							=	55.11	SQ.MT