


बृहन्मुंबई महानगर पालिका
20 JUN 2016

THIS CANCELS APPROVAL
OF THE PREVIOUS PLANS
SANCTIONED UNDER NOS
CHE/A4764/BP(W.S.)AR
DATE 06/03/2013

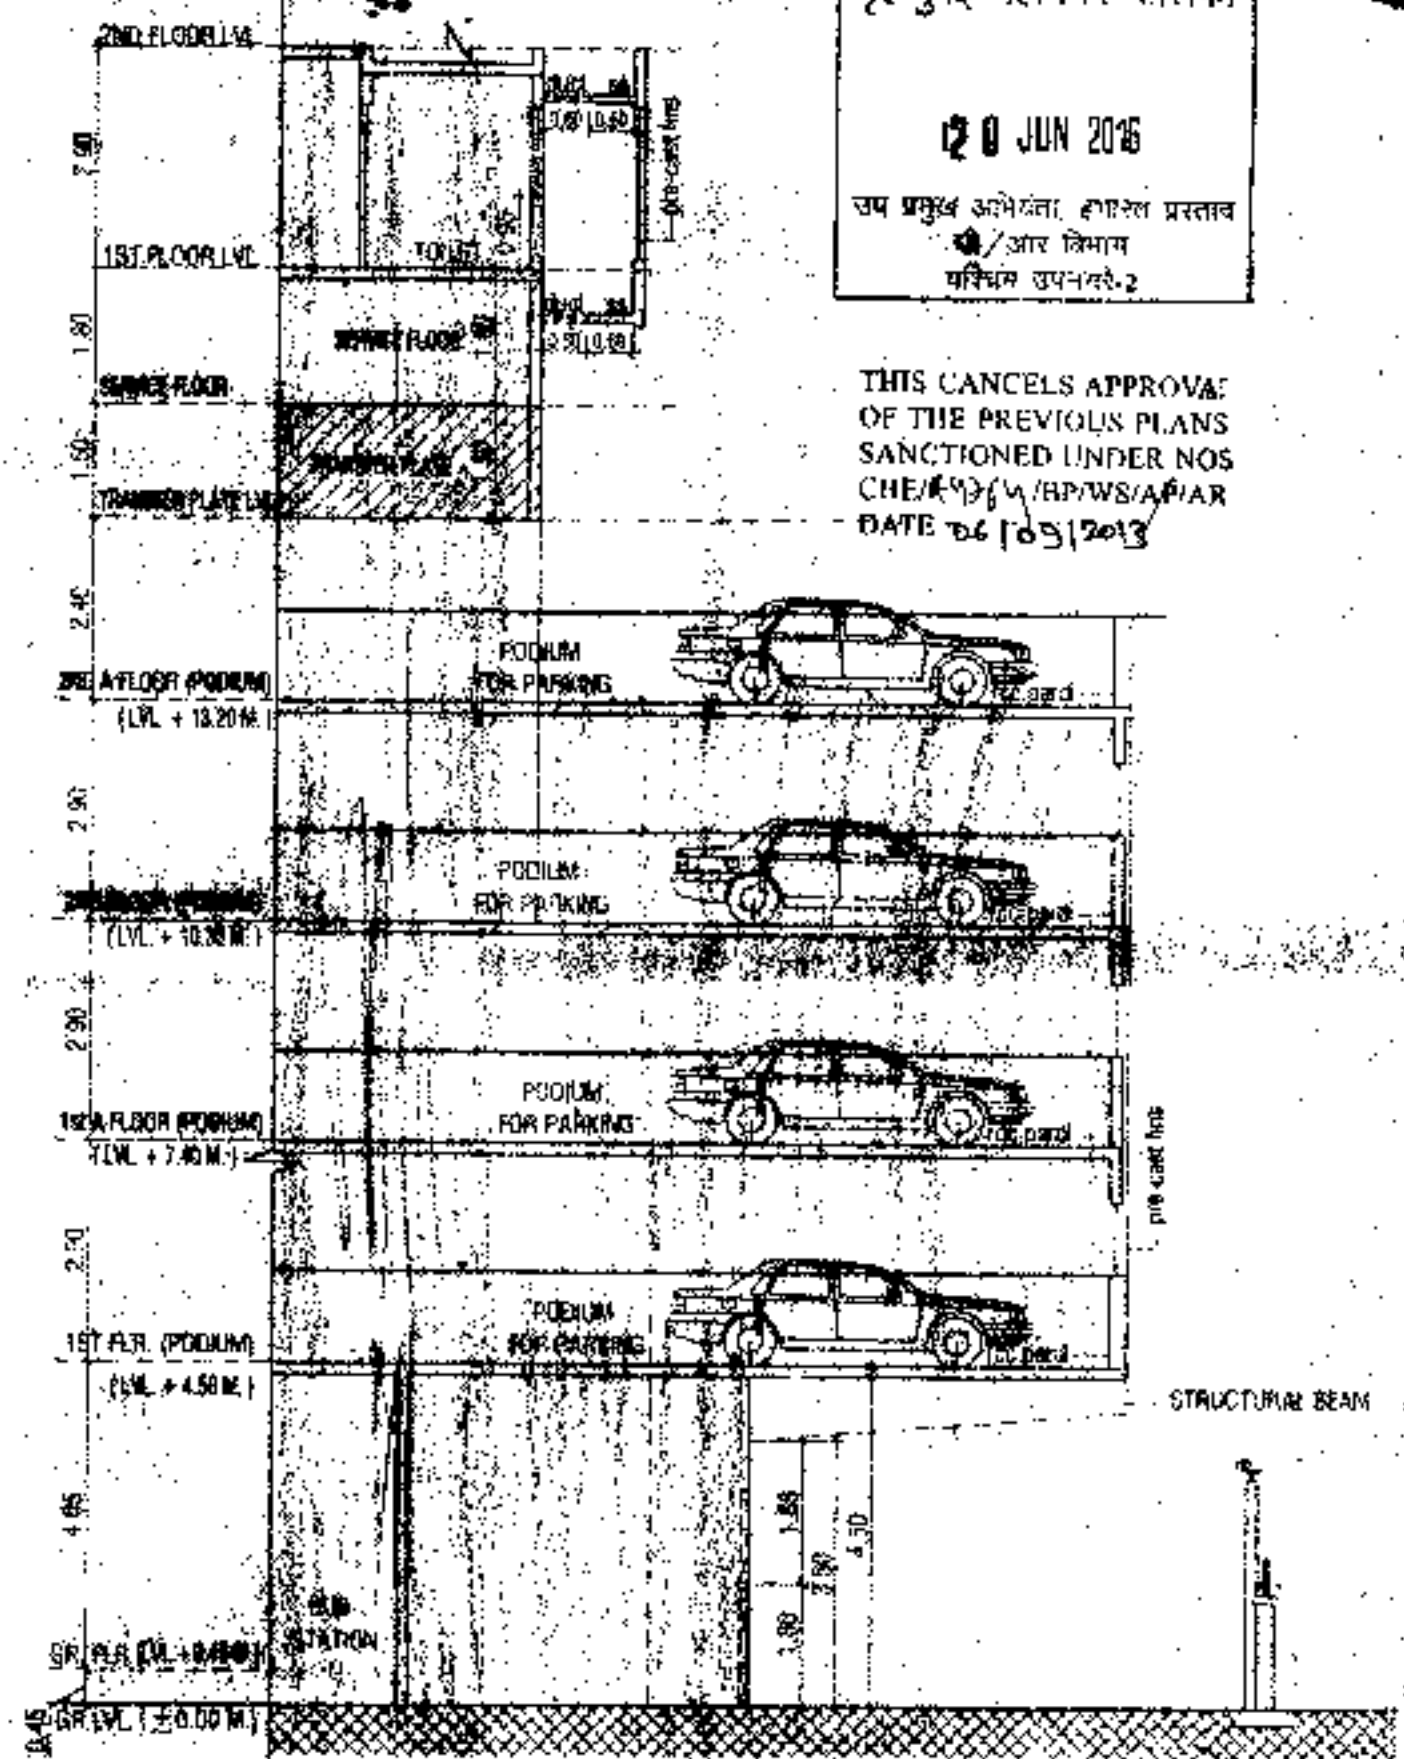

SECTION-D
SCALE 1:100

PROFORMA - B				
CONTENTS OF SHEET:				
SECTIONS - B, A8, D2, D3				


DESCRIPTION OF PROPOSAL AND PROPERTY				
PROPOSED COMMERCIAL & RESIDENTIAL BLDG. ON PLOT BEHIND S.T. NO. 103 OF VILLAGE KARNER, F.P. NO. 15 & 16, BORIVALI WEST, J. J. ESTIMATION AT BORIVALI WEST.				
NAME & SIGNATURE OF OWNER				
SHRI. SANJAY VIJAY SHAH PARTNER OF ATHARVA DEVELOPERS, C.A. TO OWNER GROUND FLOOR, SATYADHAMA MUMBAI, 1ST KASTURBA ROAD, BORIVALI (EAST)				
SCALE	DRG No	DRN BY	CHK BY	DATE
1:100		MANISH	SHAH	23-03-16
NORTH				
NAME, ADD. & SIGNATURE OF LICENSED ARCHITECT				

Manish Shah
ARCHITECT & PROJECT CONSULTANT



MANISH SHAH
ARCHITECT
REG. NO. CE-93154-000


STAMP OF RECEIPT OF PLAN	STAMP OF APPROVAL OF PLAN
20 JUN 2016 S.E.B.P.(R/C)	CHE/A4764/BP7/WS/AR APPROVED SUBJECT TO THE CONDITION MENTIONED IN THE ACCOMPANY OFFICE LETTER 100 EXECUTIVE ENGINEER H.D.G. PROPOSAL (W.S.) R BRIHAN MUMBAI MAHANAGAR PALIKA

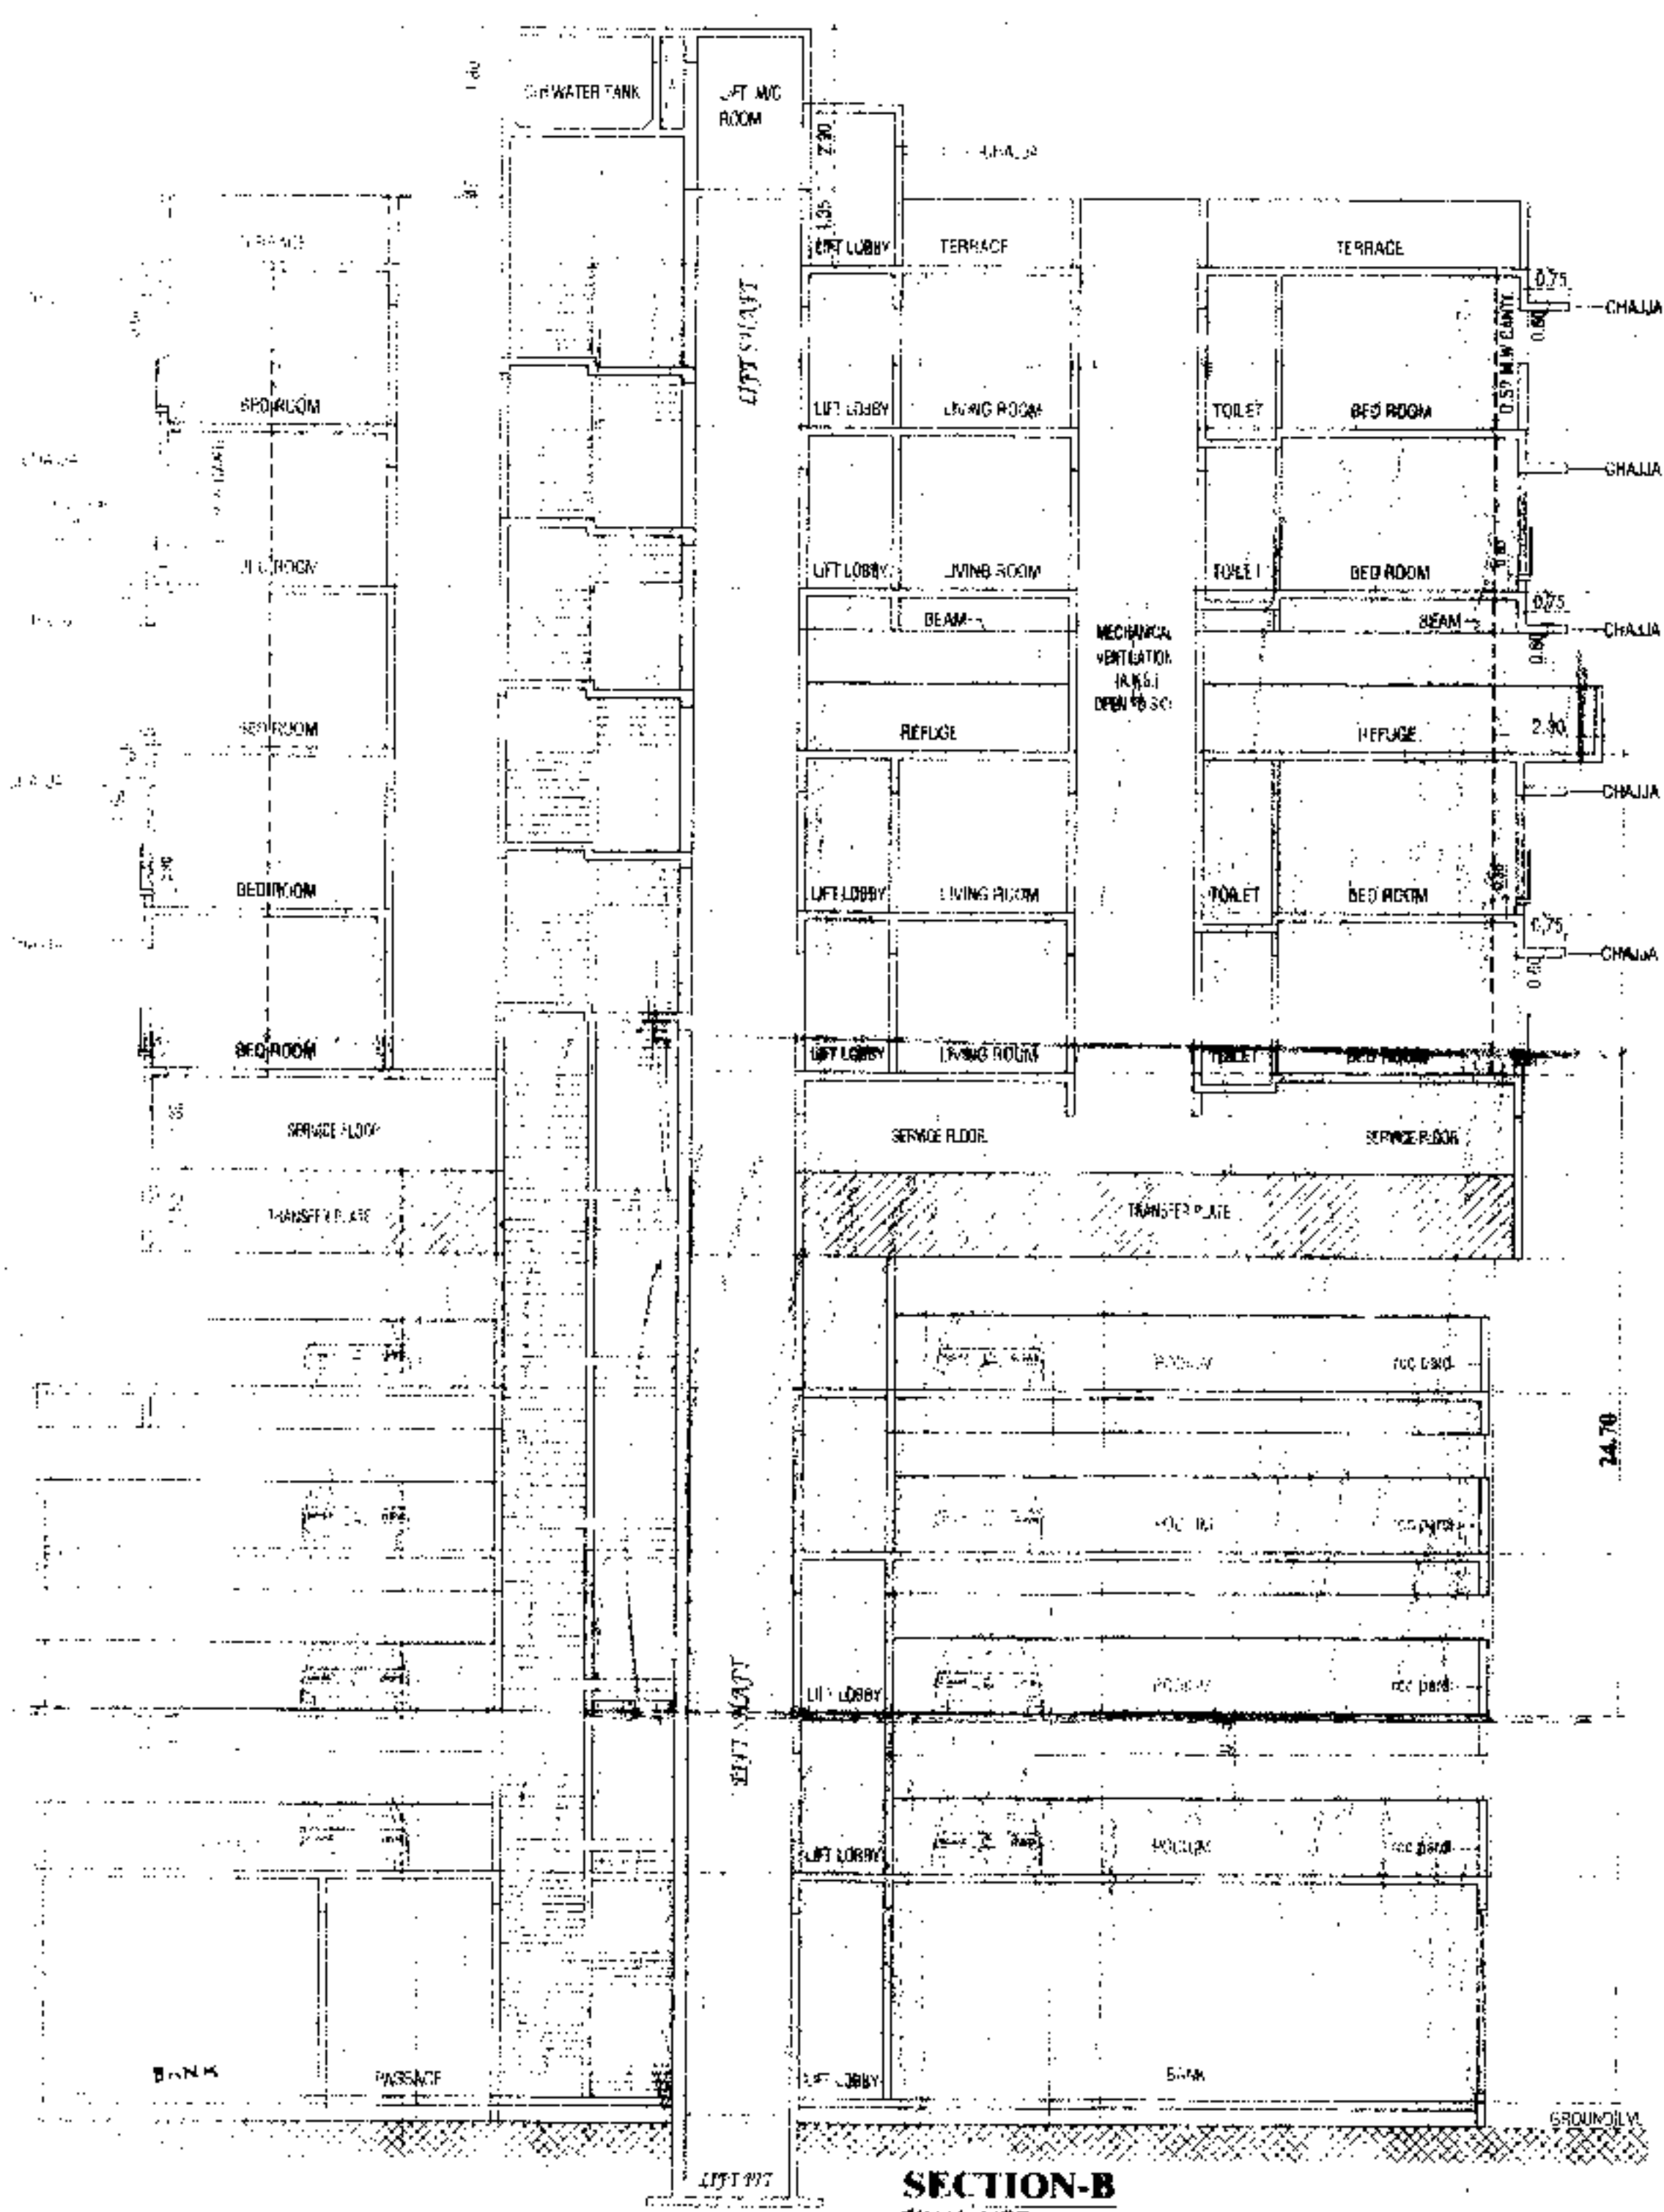






SECTION-B
SCALE 1:100

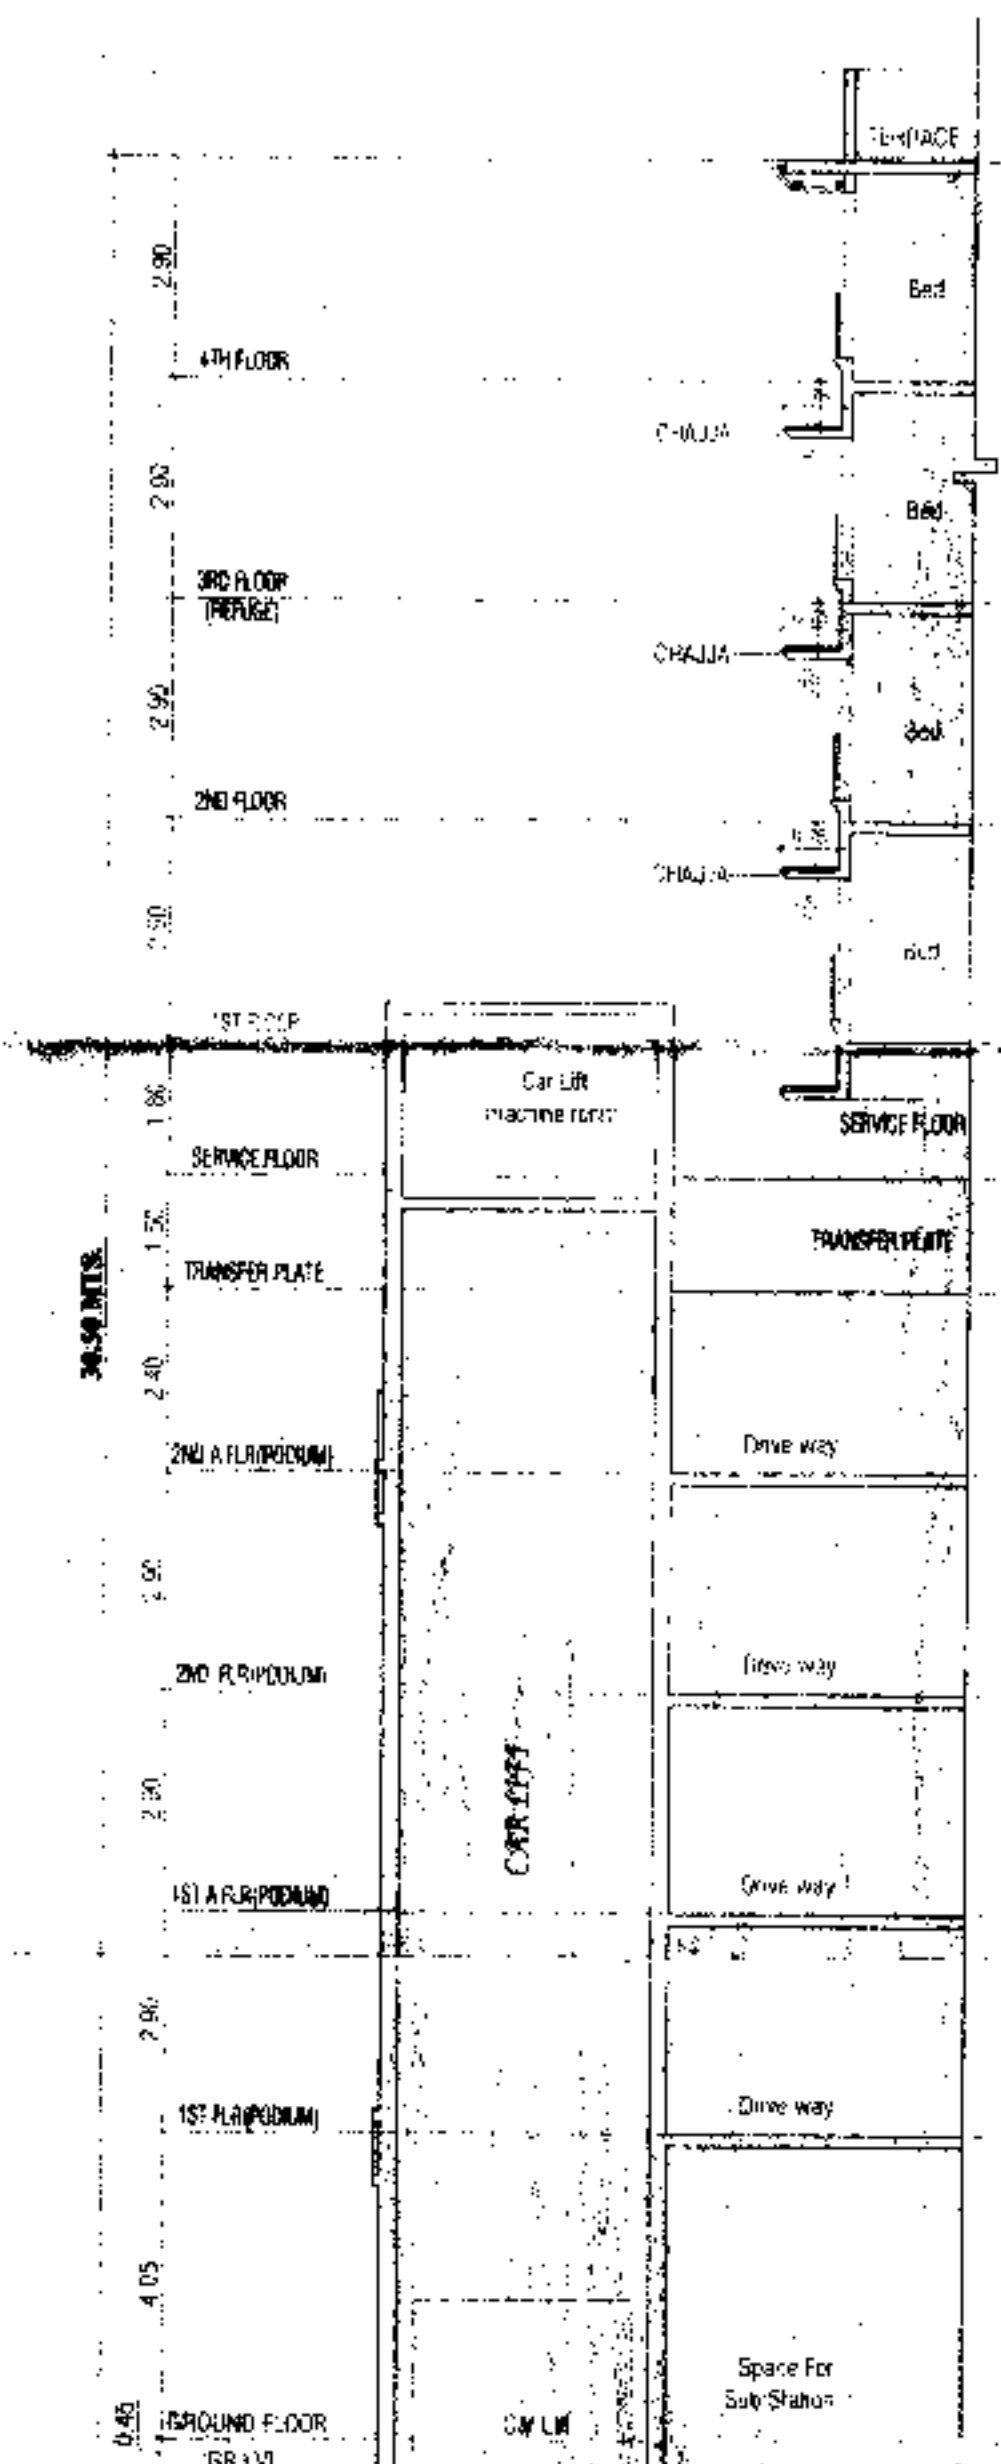

DETAIL SECTION - A8
SCALE 1:100

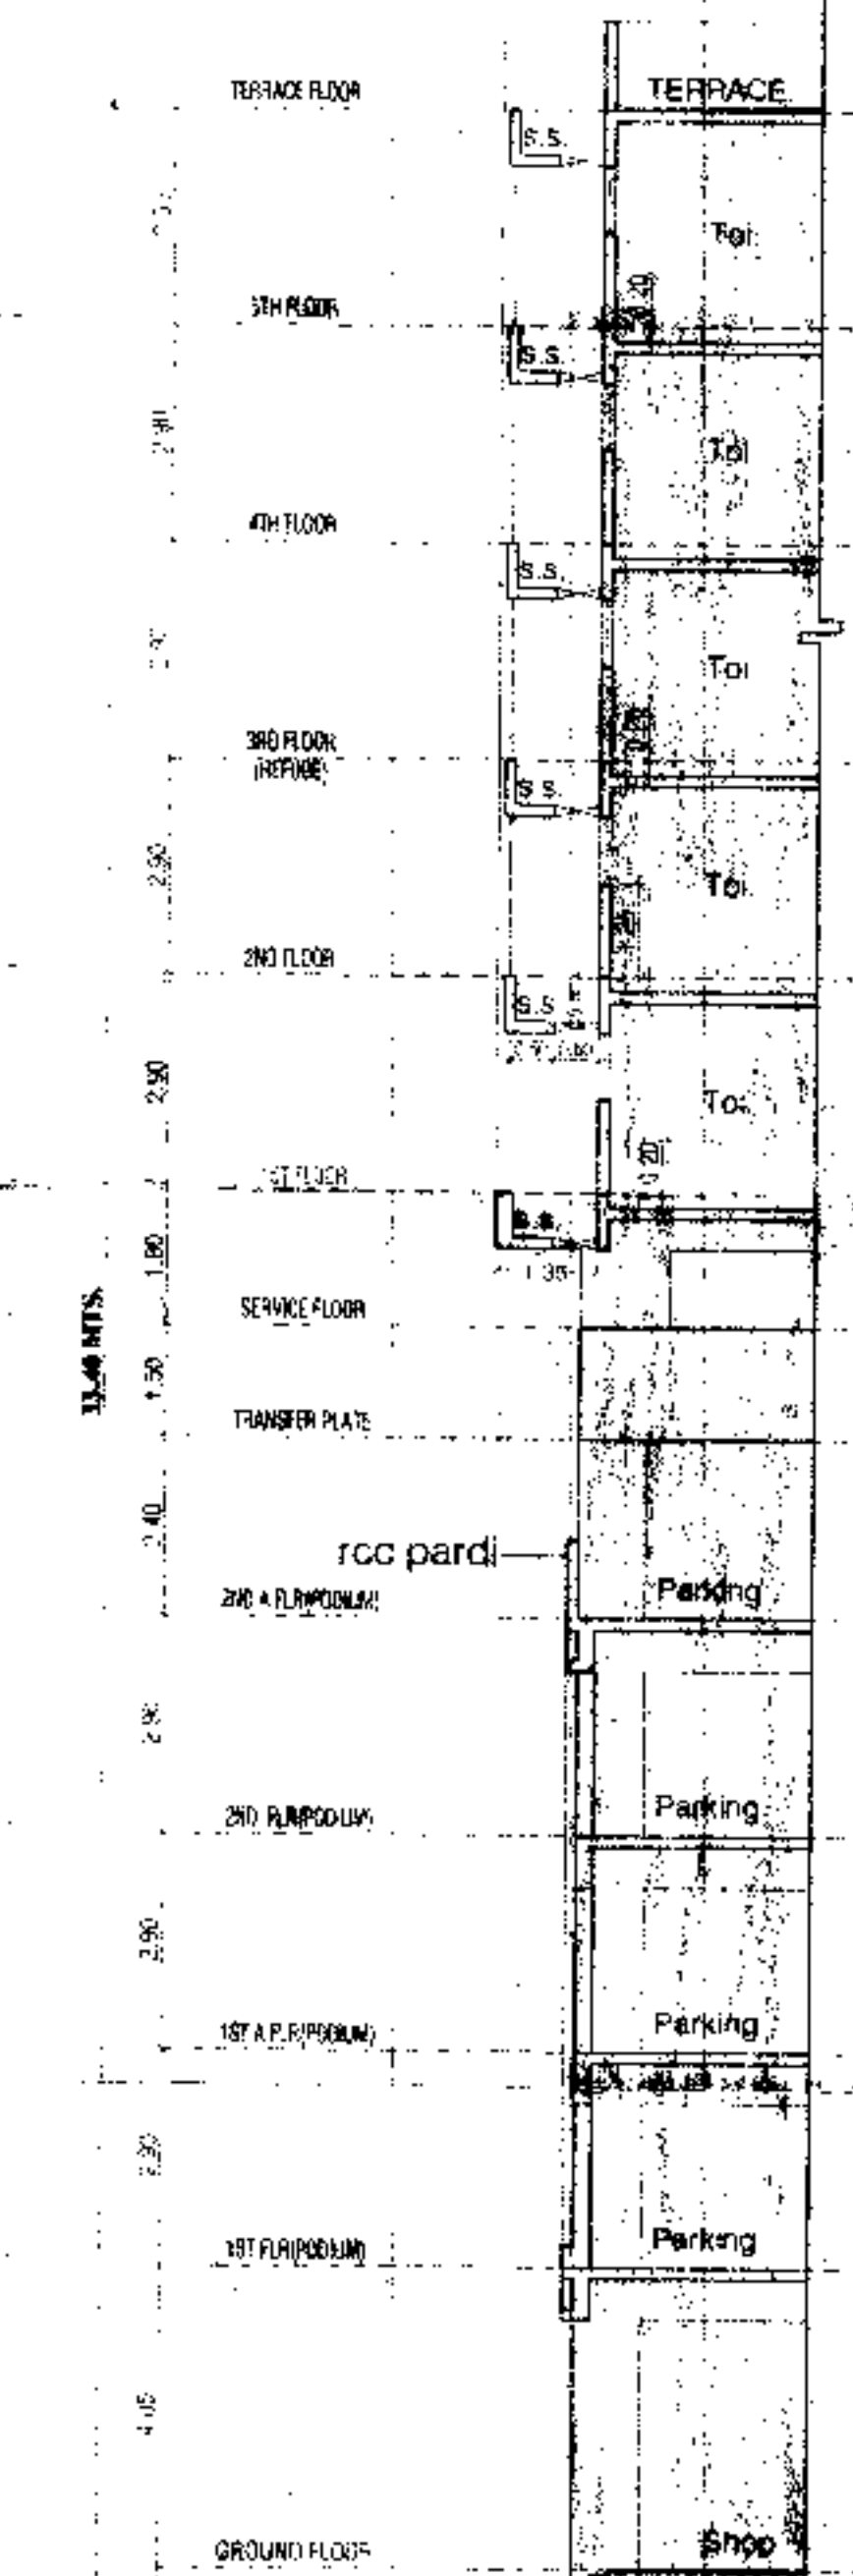

DETAIL SECTION - D2
SCALE 1:100

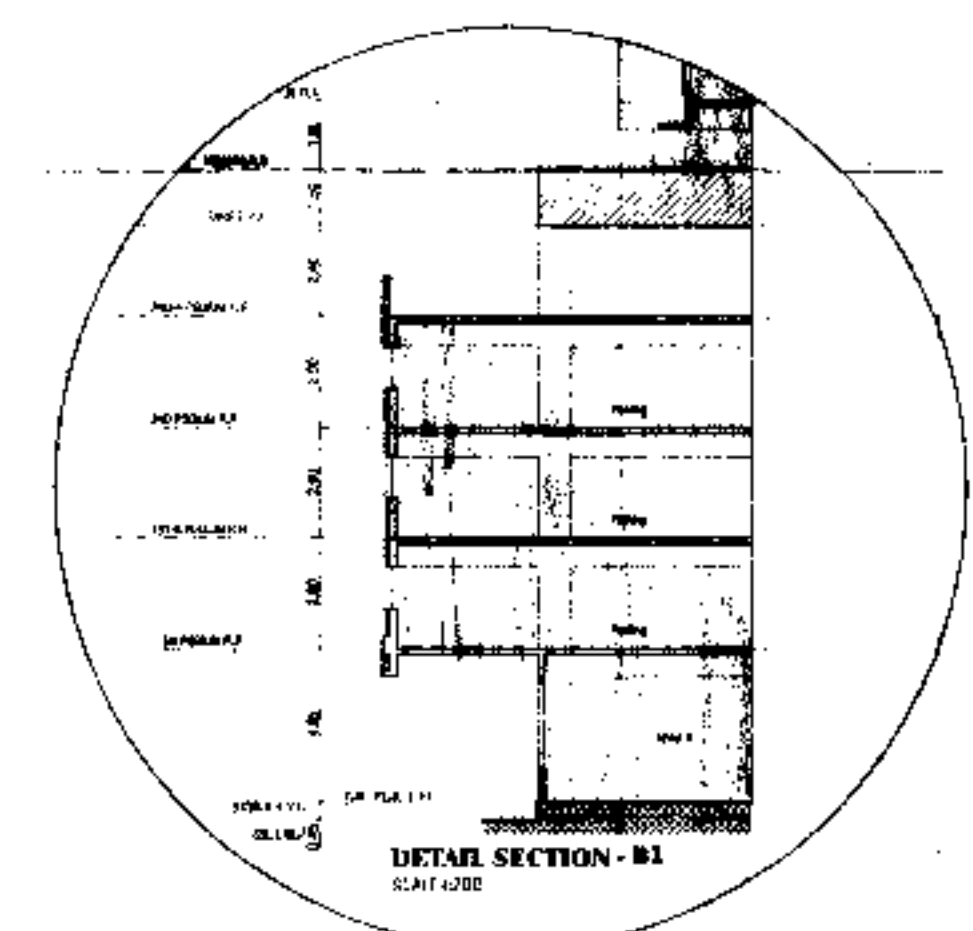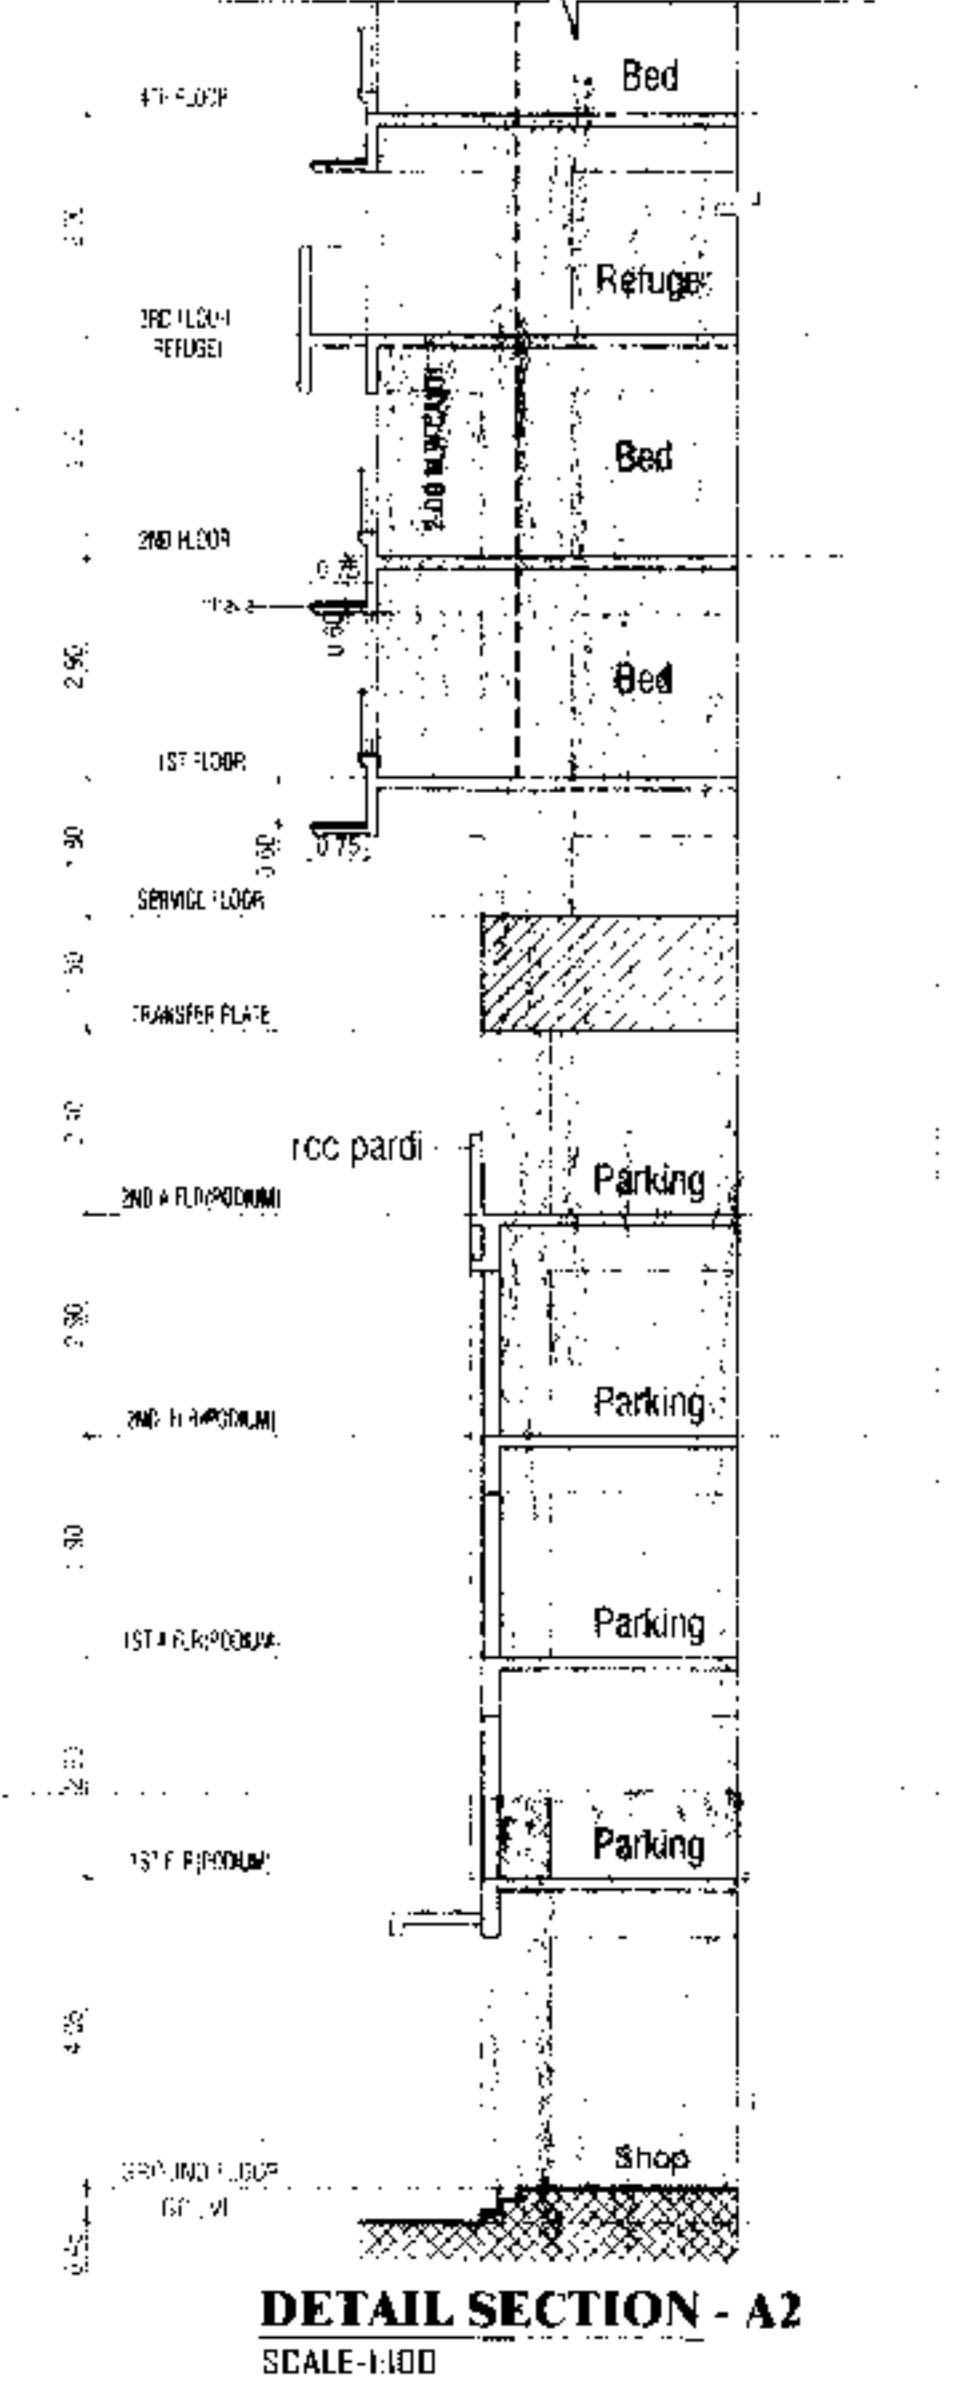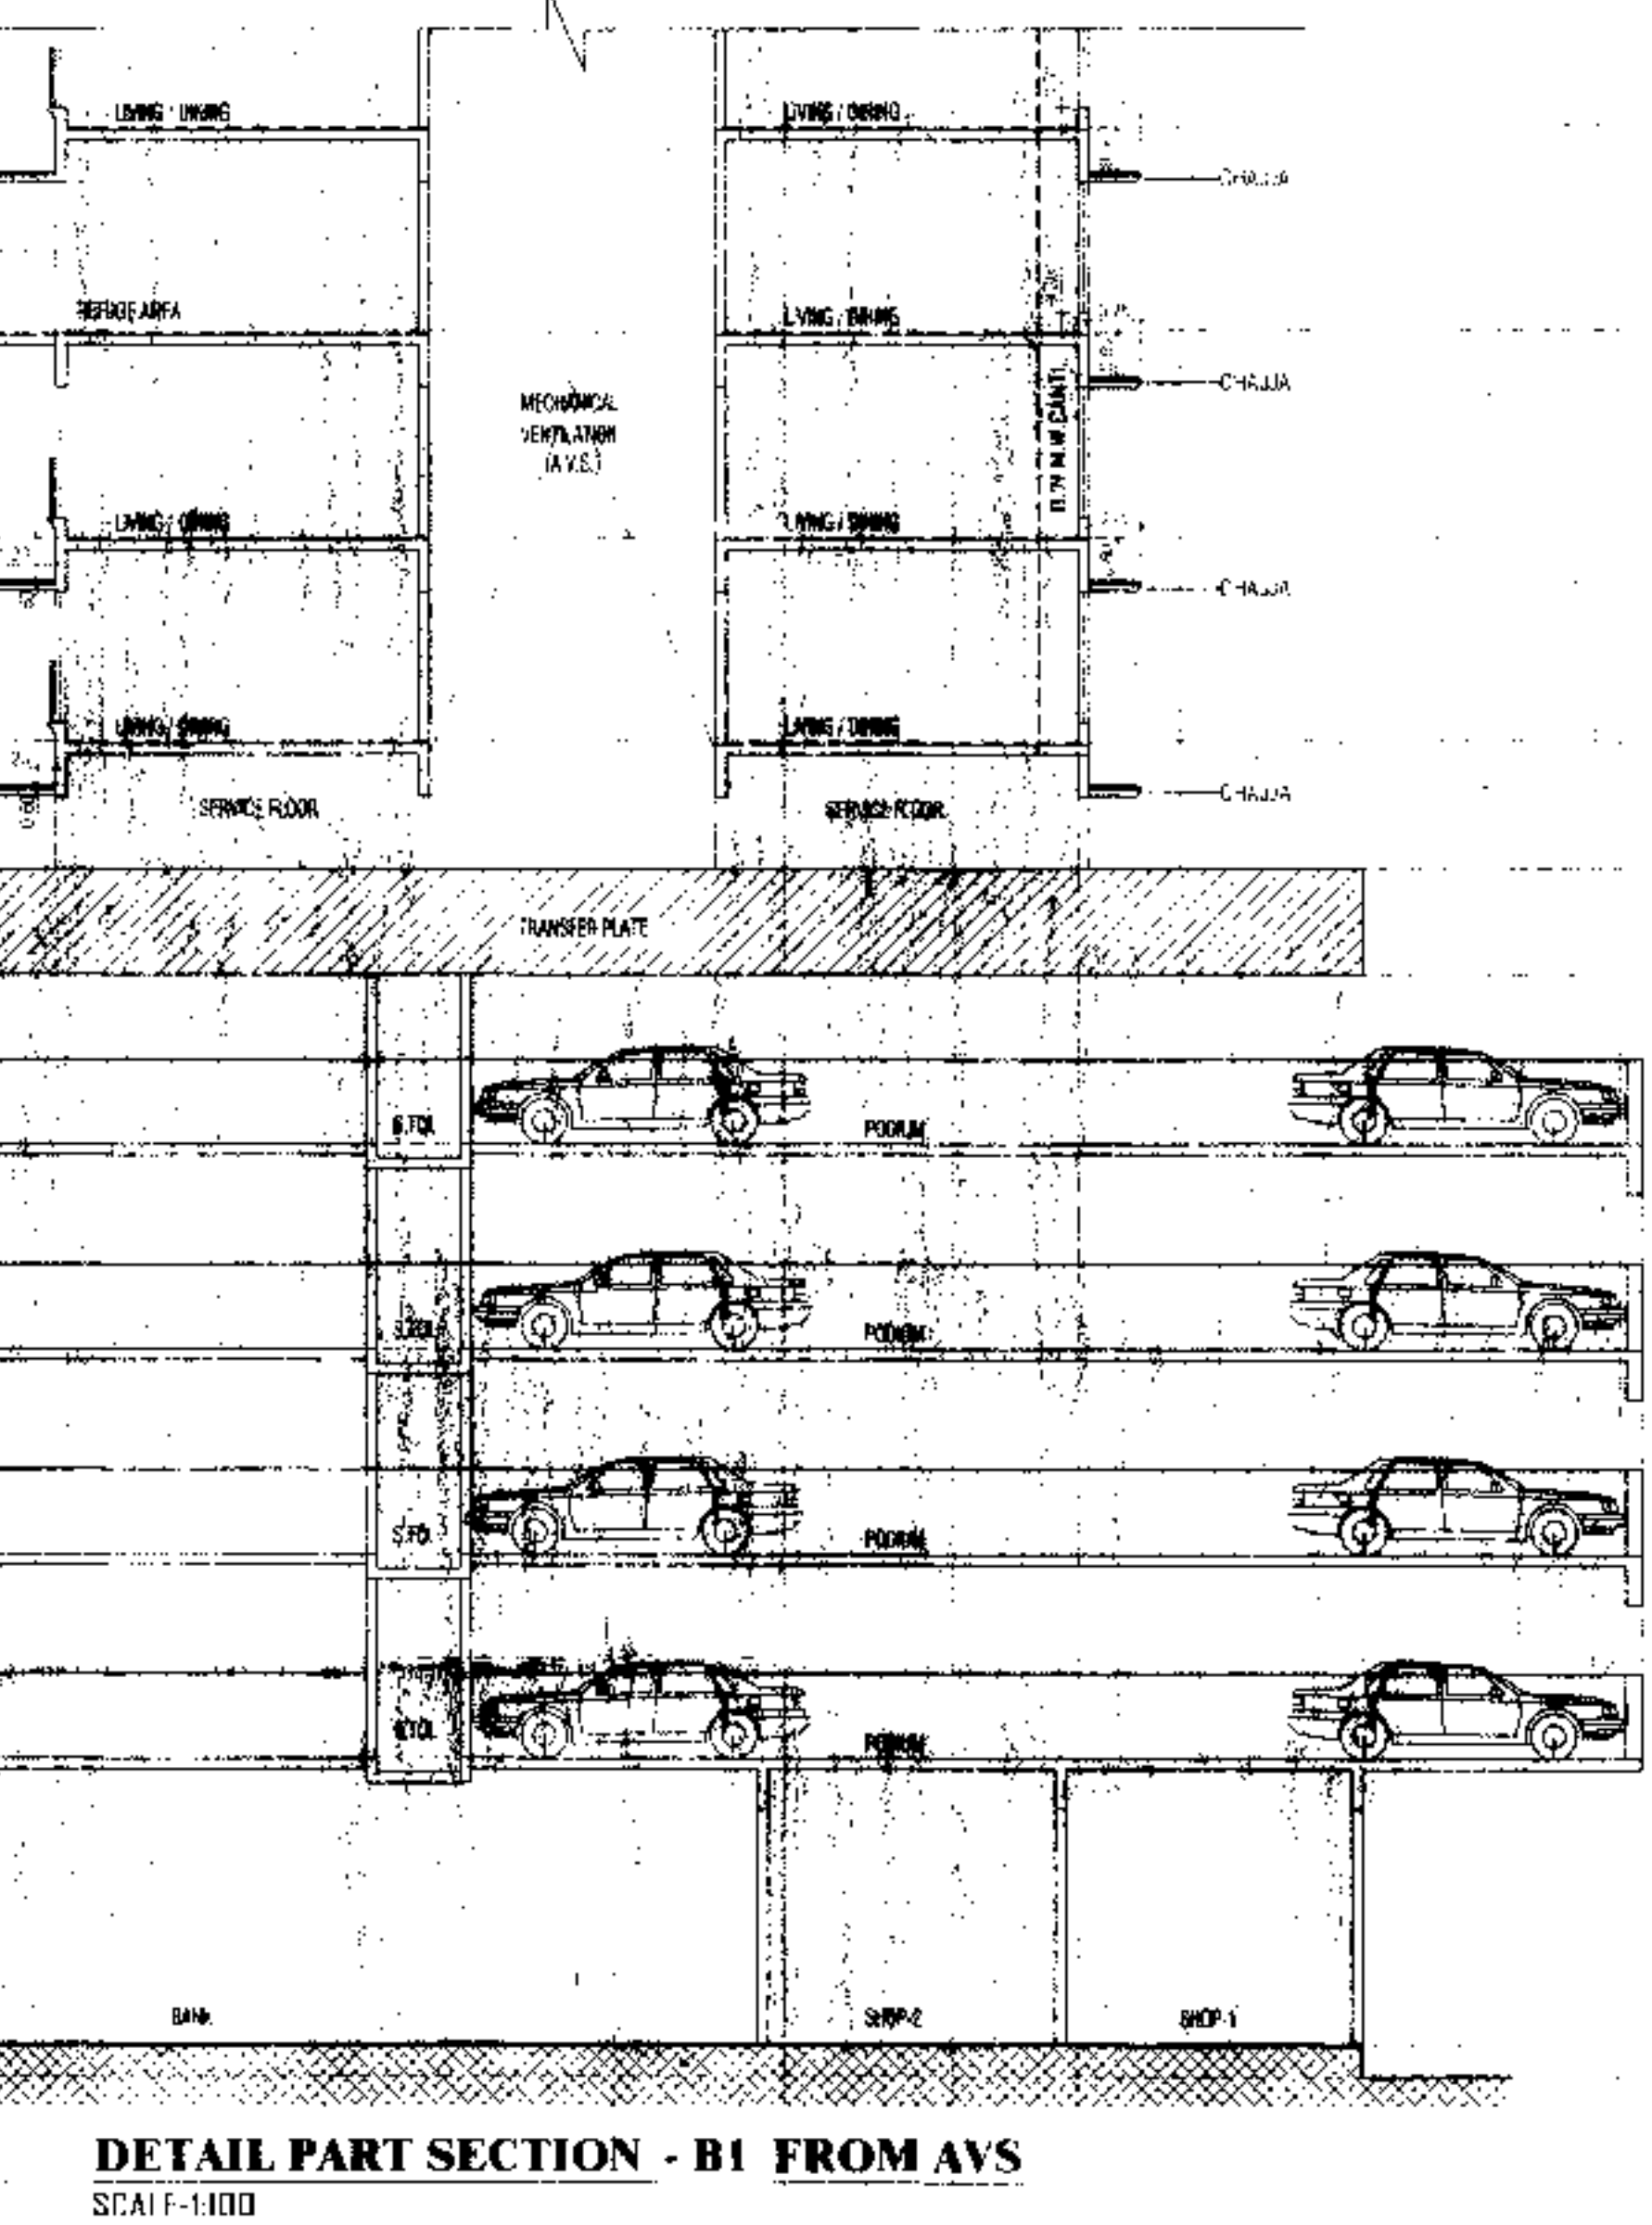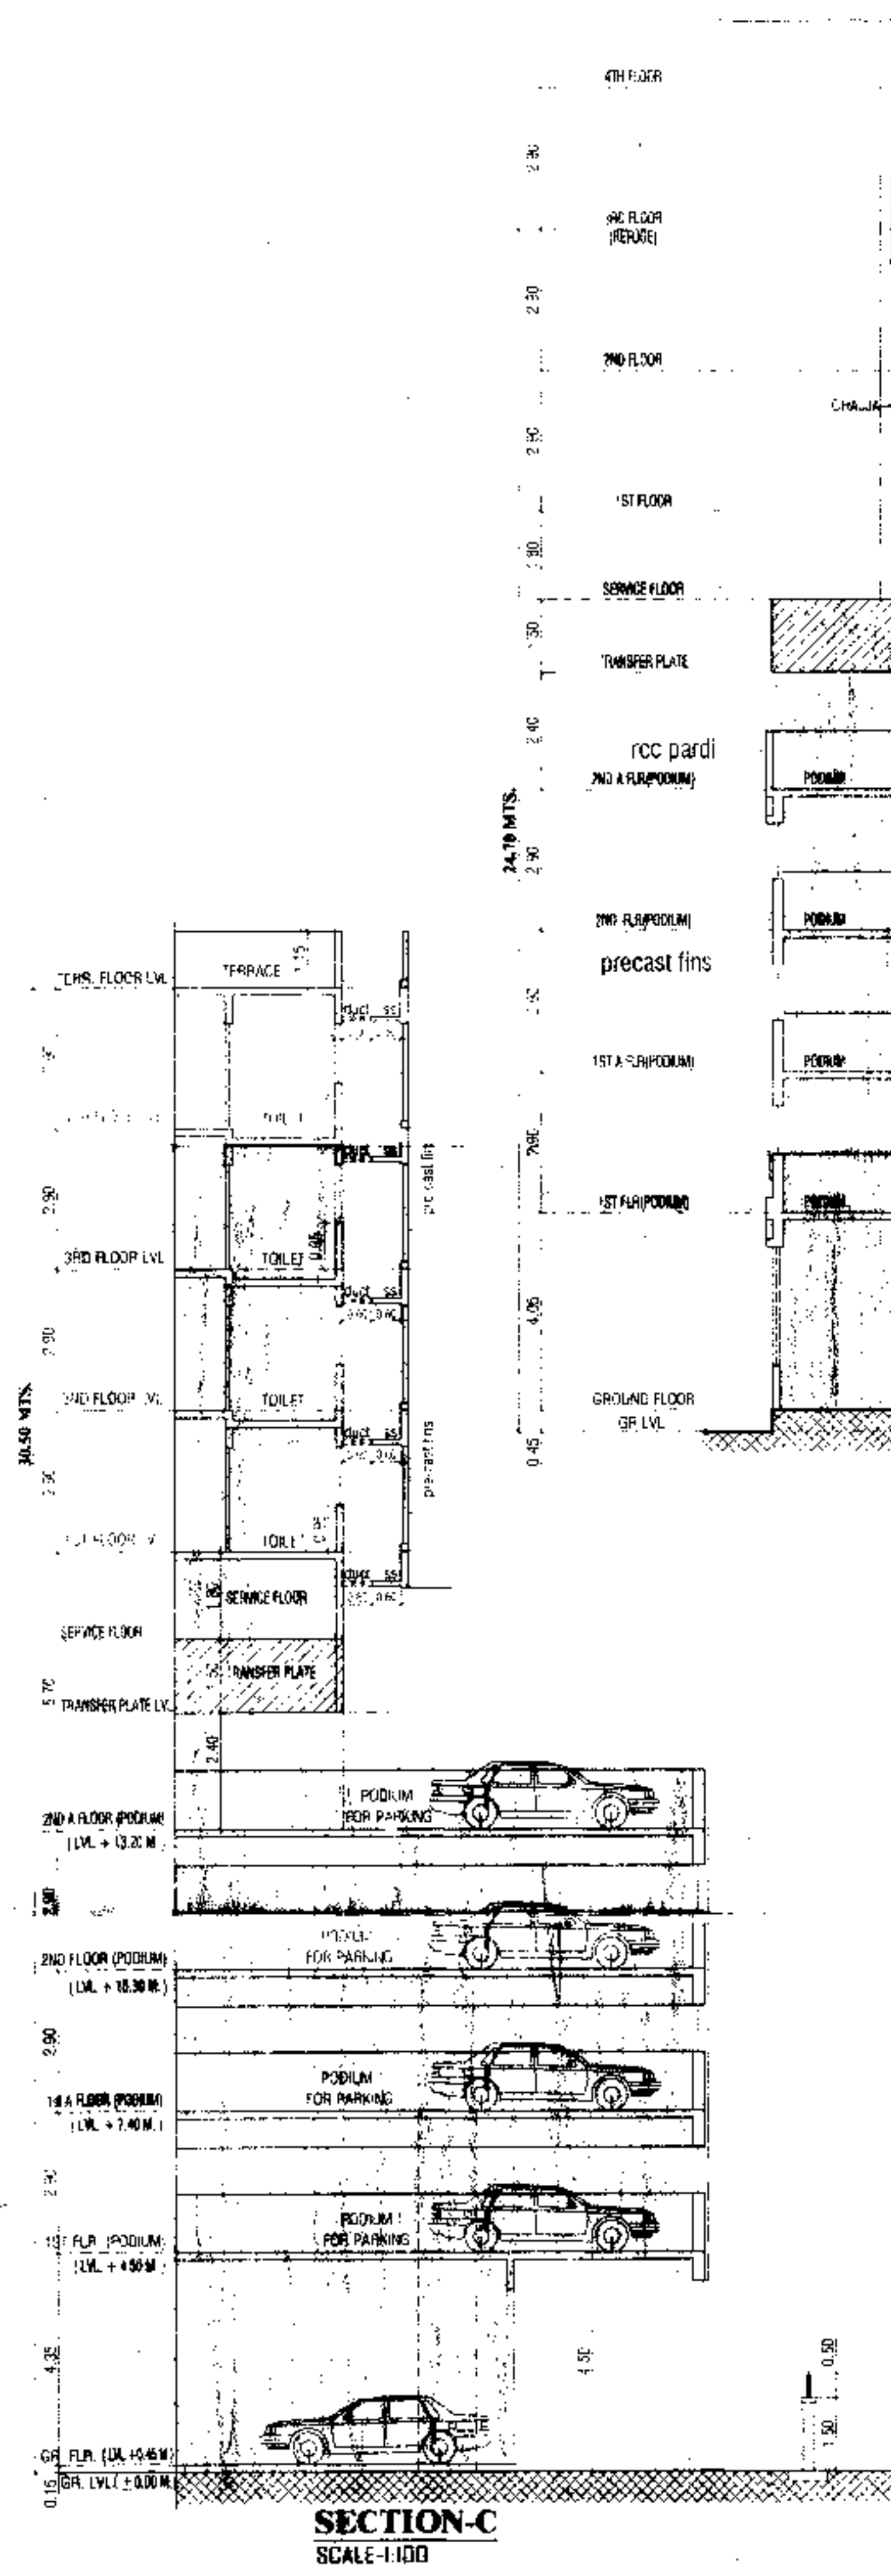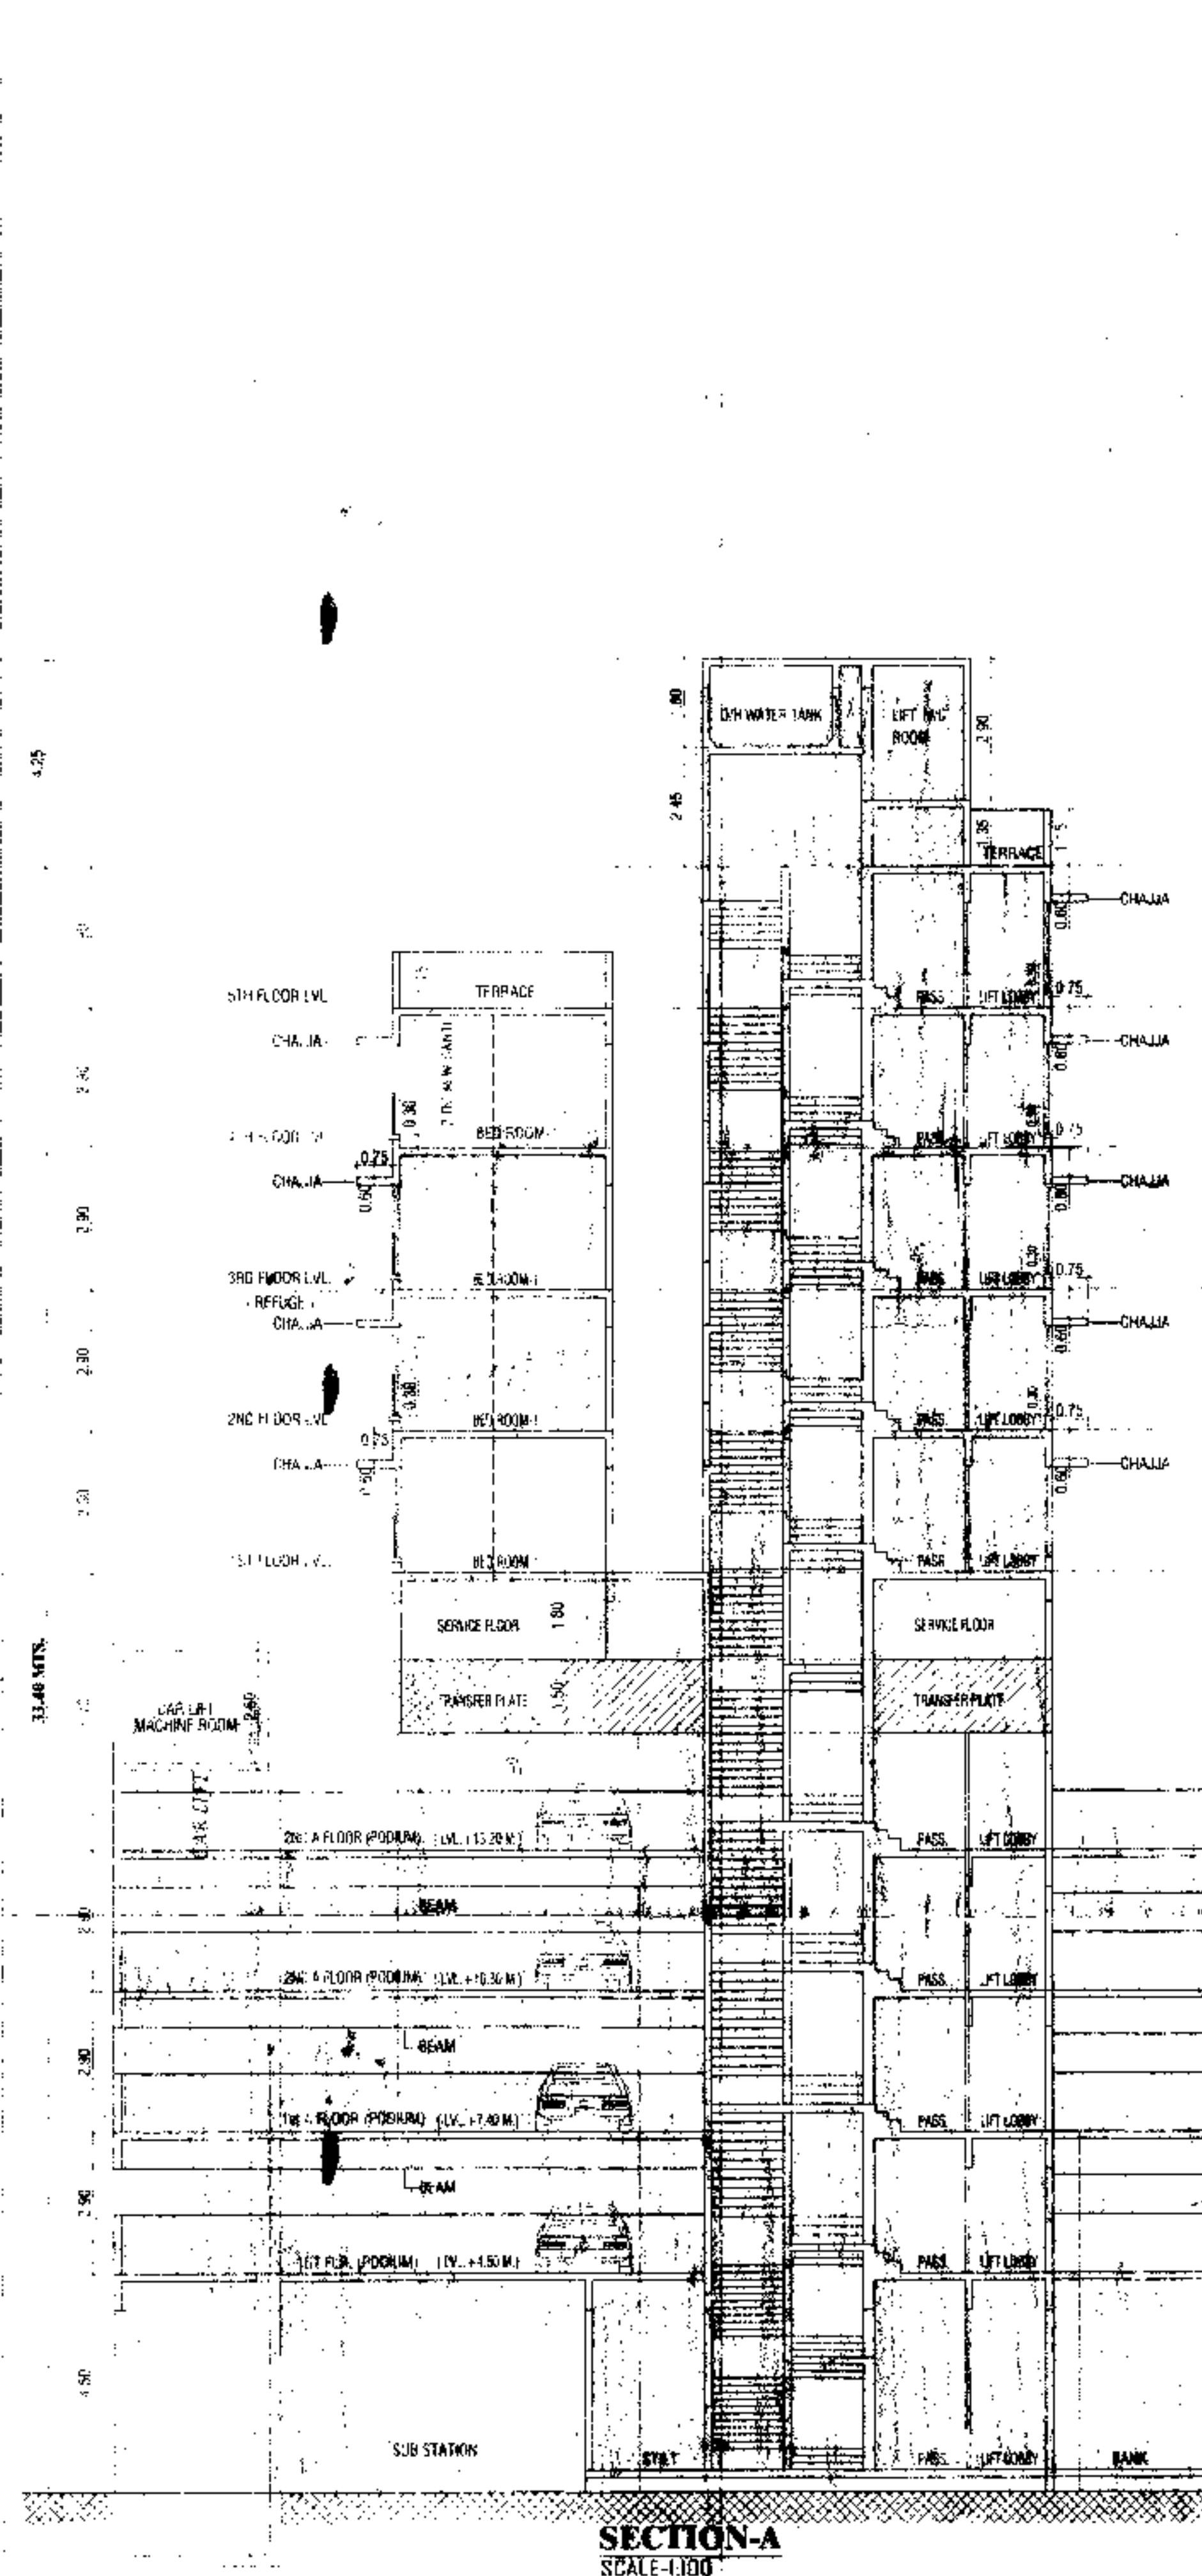

PROFORMA - B				
CONTENTS OF SHEET:				
SECTIONS: A, B1, A2 & C				
DESCRIPTION OF PROPOSAL AND PROPERTY				
PROPOSED COMMERCIAL & RESIDENTIAL BLDG ON PLOT BEARING D.T.S. NO. 103 OF VILLAGE KANHUR, F.P. NO. 35-4 (P.E. BORIVALI NO. 3) 1ST FLOOR AT BORIVALI (E)				
SRI. SANJAY VINAY BHAN PARTNER OF ATHARVA DEVELOPERS, C.A TO OWNER GROUND FLOOR, SATYABHAMA NIWAS, 1ST KASTURBA ROAD, BORIVALI (EAST)				
NAME & SIGNATURE OF OWNER	SCALE	DRN BY	CHK BY	DATE
	1:100	NOLESSH	SW/AT	23/05/16
NAME, ADD. & SIGNATURE OF LICENSED ARCHITECT				
Manish Shah ARCHITECT & PROJECT CONSULTANT				
STAMP OF RECEIPT OF PLAN		STAMP OF APPROVAL OF PLAN		
12.0 JUN 2016		APPROVED SUBJECT TO THE CONDITION MENTIONED IN THE ACCOMPANY OFFICE LETTER / IOD		
S.E.B.P. (R/C)		EXECUTIVE ENGINEER BLDG. PROPOSAL (W.S.) R BRIGHT MUMBAI MAHANAGAR PALIKA		