



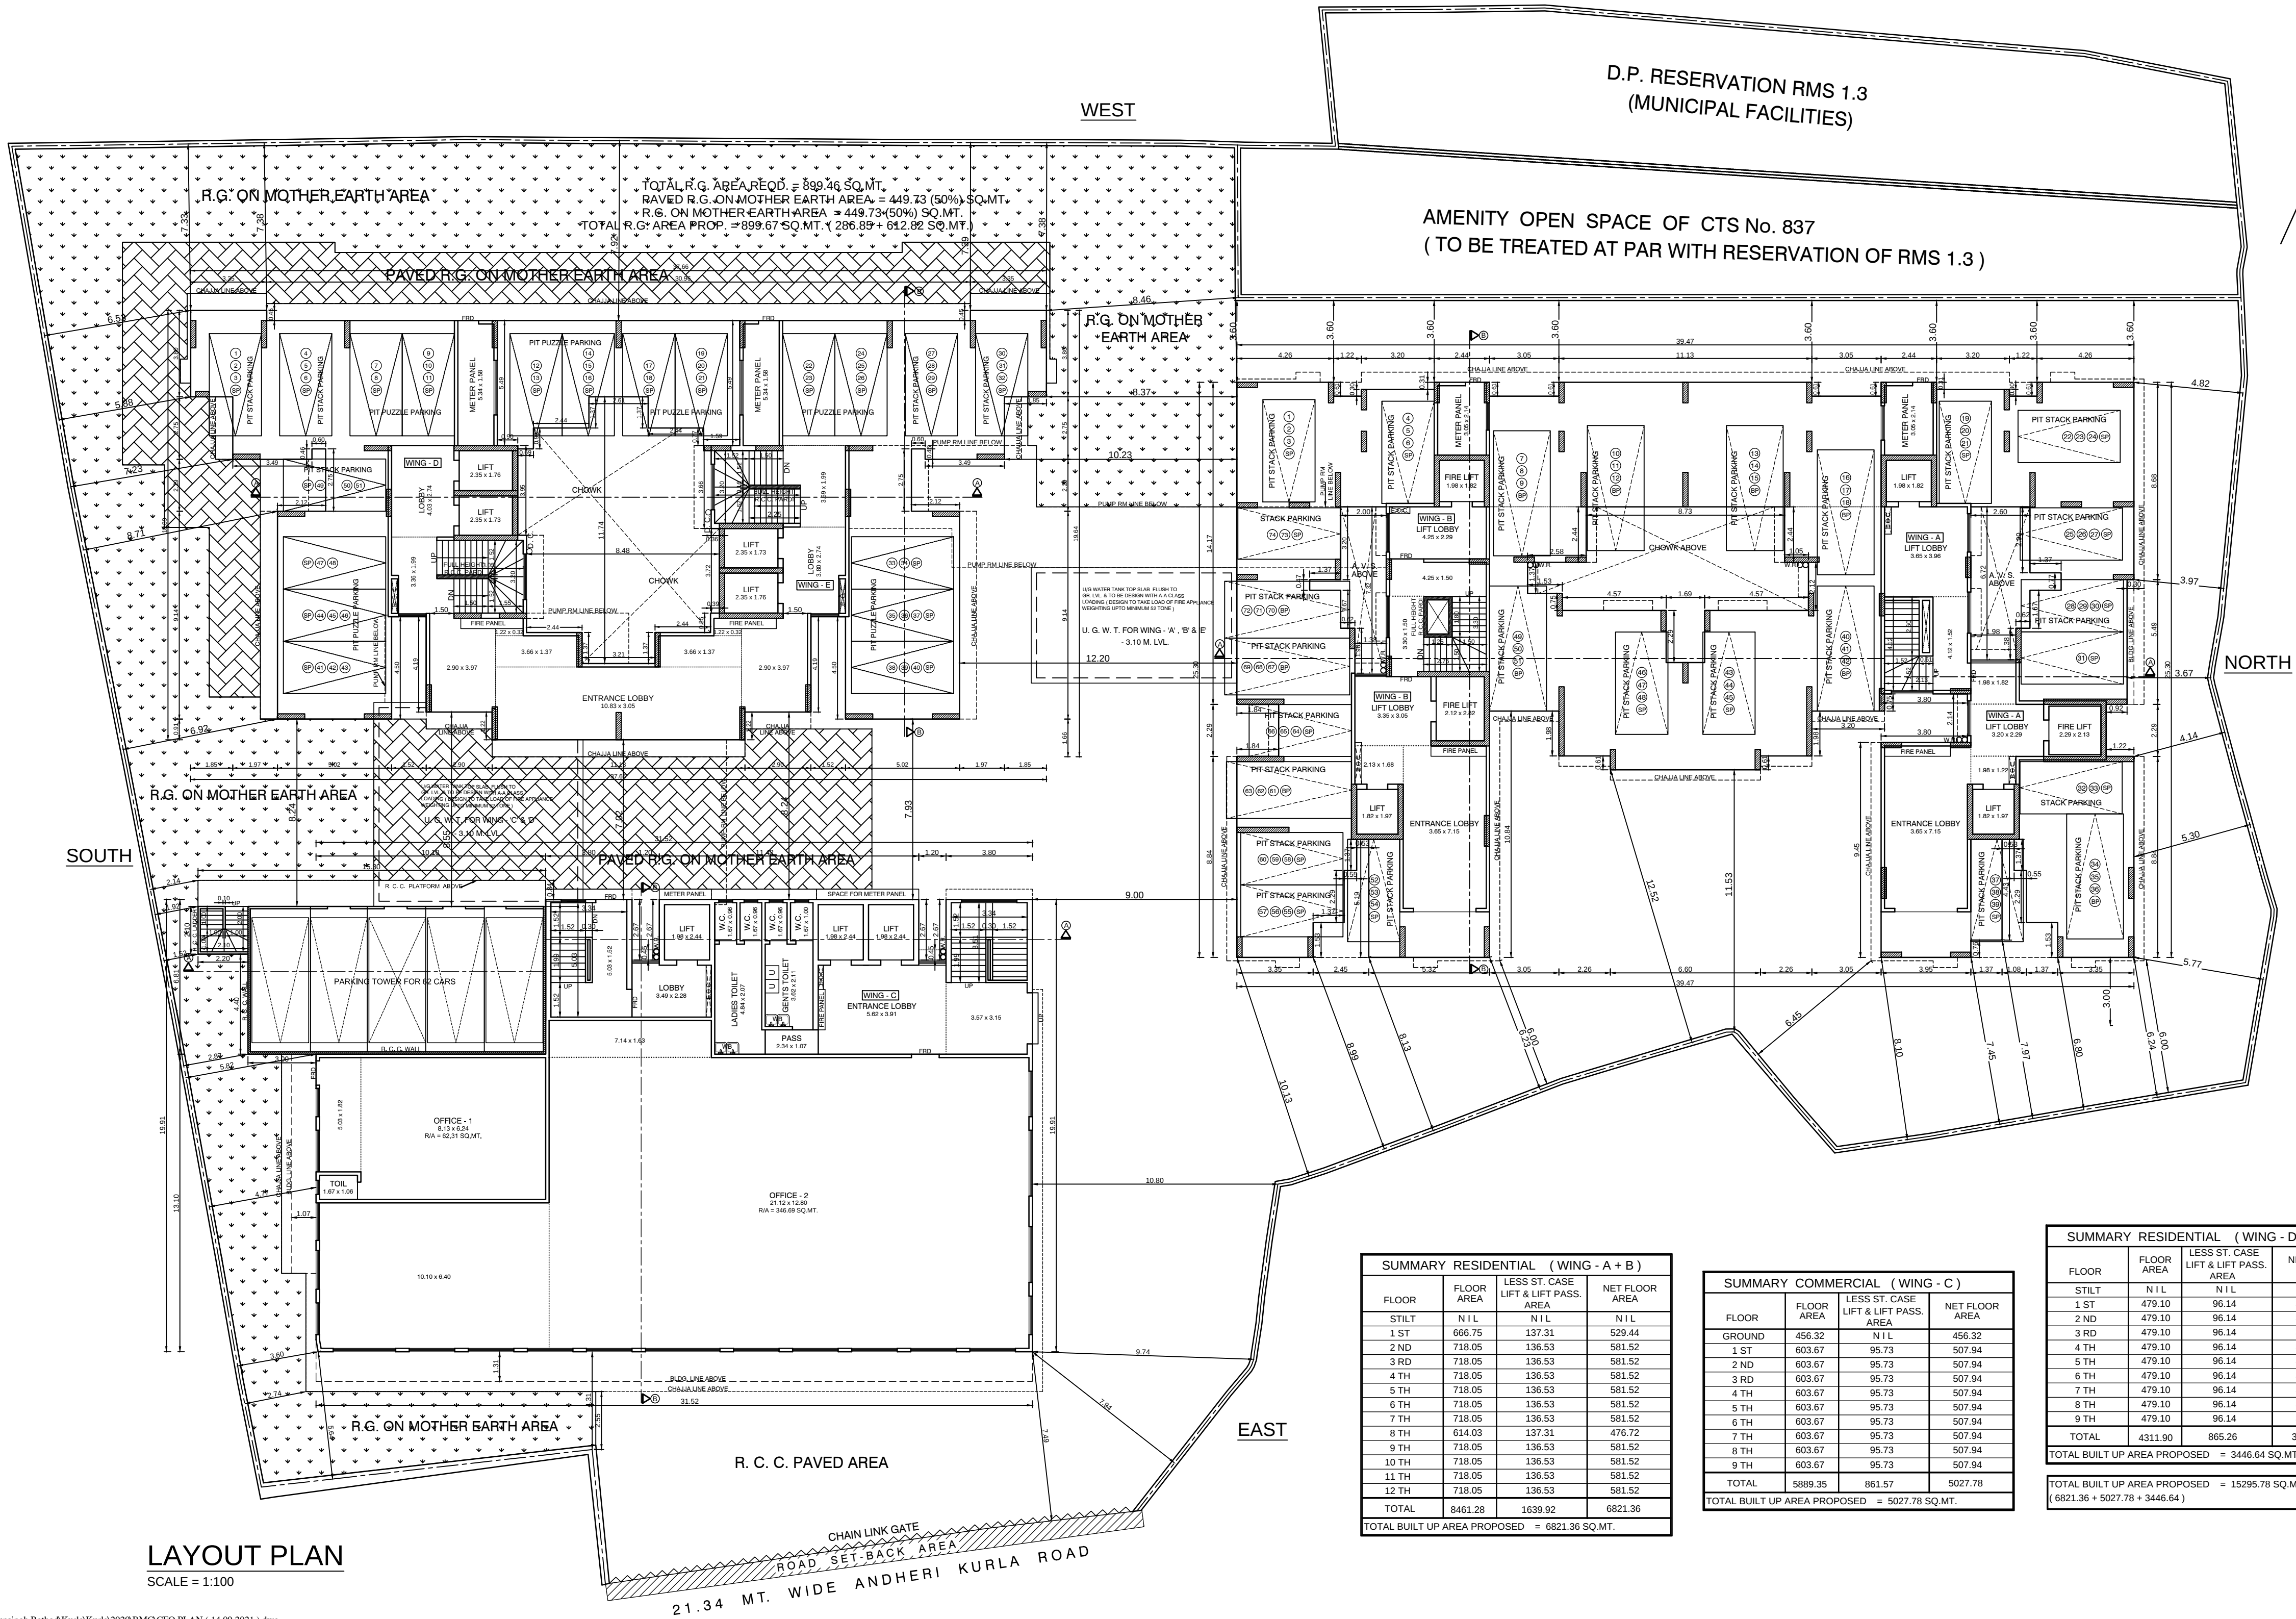


LAYOUT PLAN
SCALE = 1:100

SUMMARY RESIDENTIAL (WING - A + B)			
FLOOR	FLOOR AREA	LESS ST. CASE LIFT & LIFT PASS. AREA	NET FLOOR AREA
STILT	N.I.L.	N.I.L.	N.I.L.
1 ST	666.75	137.31	529.44
2 ND	718.05	136.53	581.52
3 RD	718.05	136.53	581.52
4 TH	718.05	136.53	581.52
5 TH	718.05	136.53	581.52
6 TH	718.05	136.53	581.52
7 TH	718.05	136.53	581.52
8 TH	614.03	137.31	476.72
9 TH	718.05	136.53	581.52
10 TH	718.05	136.53	581.52
11 TH	718.05	136.53	581.52
12 TH	718.05	136.53	581.52
TOTAL	8451.29	1639.92	6821.36
TOTAL BUILT UP AREA PROPOSED = 6821.36 SQ.MT.			

SUMMARY COMMERCIAL (WING - C)			
FLOOR	FLOOR AREA	LESS ST. CASE LIFT & LIFT PASS. AREA	NET FLOOR AREA
GROUND	456.32	N.I.L.	456.32
1 ST	603.67	95.73	507.94
2 ND	603.67	95.73	507.94
3 RD	603.67	95.73	507.94
4 TH	603.67	95.73	507.94
5 TH	603.67	95.73	507.94
6 TH	603.67	95.73	507.94
7 TH	603.67	95.73	507.94
8 TH	603.67	95.73	507.94
9 TH	603.67	95.73	507.94
TOTAL	5889.35	861.57	5027.78
TOTAL BUILT UP AREA PROPOSED = 5027.78 SQ.MT.			

SUMMARY RESIDENTIAL (WING - D + E)			
FLOOR	FLOOR AREA	LESS ST. CASE LIFT & LIFT PASS. AREA	NET FLOOR AREA
STILT	N.I.L.	N.I.L.	N.I.L.
1 ST	479.10	96.14	382.96
2 ND	479.10	96.14	382.96
3 RD	479.10	96.14	382.96
4 TH	479.10	96.14	382.96
5 TH	479.10	96.14	382.96
6 TH	479.10	96.14	382.96
7 TH	479.10	96.14	382.96
8 TH	479.10	96.14	382.96
9 TH	479.10	96.14	382.96
TOTAL	4311.90	865.26	3446.64
TOTAL BUILT UP AREA PROPOSED = 3446.64 SQ.MT.			
TOTAL BUILT UP AREA PROPOSED = 15295.78 SQ.MT. (6821.36 + 5027.78 + 3446.64)			

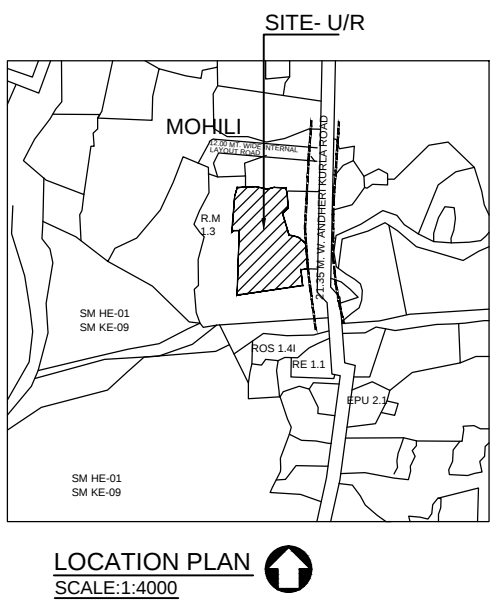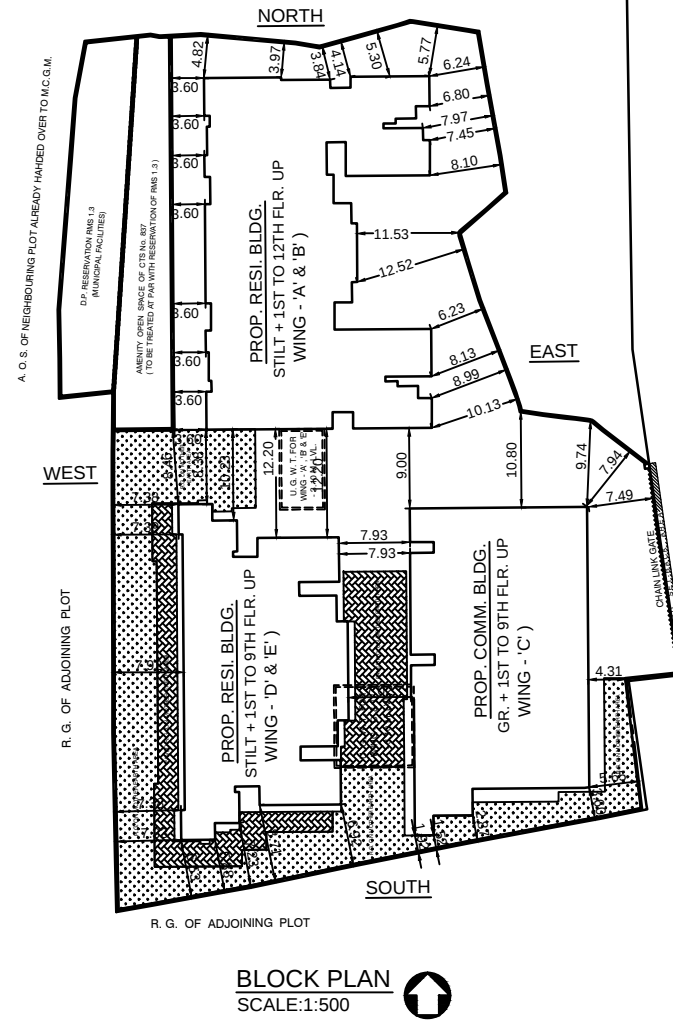

PROFORMA - B	
CONTENTS OF SHEET: LAYOUT PLAN, BLOCK & LOCATION PLAN, R. G. AREA DIAG. WITH CALC., PLOT AREA DIAG. WITH CALC., PARKING AREA STATEMENT, SUMMARY.	
DESCRIPTION OF PROPOSAL AND PROPERTY	
PROPOSED RESIDENTIAL BUILDING ON PLOT BEARING C.T.S. NO. 837 OF VILLAGE MOHILI AT KURLA-ANDHERI ROAD, KURLA (WEST), MUMBAI	
NAME, ADDRESS OF C.A. TO OWNER	DIGITAL SIGN
M/S. SPENTA RESIDENCY PVT. LTD.	
B.M.C. FILE NO.	CHE/WS/2617/K/E/337(NEW)
THIS PLAN IS DIGITALLY SIGNED AND PHYSICAL SIGN IS NOT REQUIRED	
STAMP OF APPROVAL OF PLAN	
D.F.O. D.Y. C.F.O.	
NORTH SCALE 1:100	CHECKED BY DRN. BY SAGAR
NAME, ADDRESS OF ARCHITECT	
CONCRETE DESIGNS 102, GANESH SMRUTTI, MALAVIYA ROAD, VILE PARLE (EAST), MUMBAI - 400057. TELEFAX - 022 - 2617 5865, 2617 5959 Email - concrete.designs@gmail.com	
ARCHITECT	