
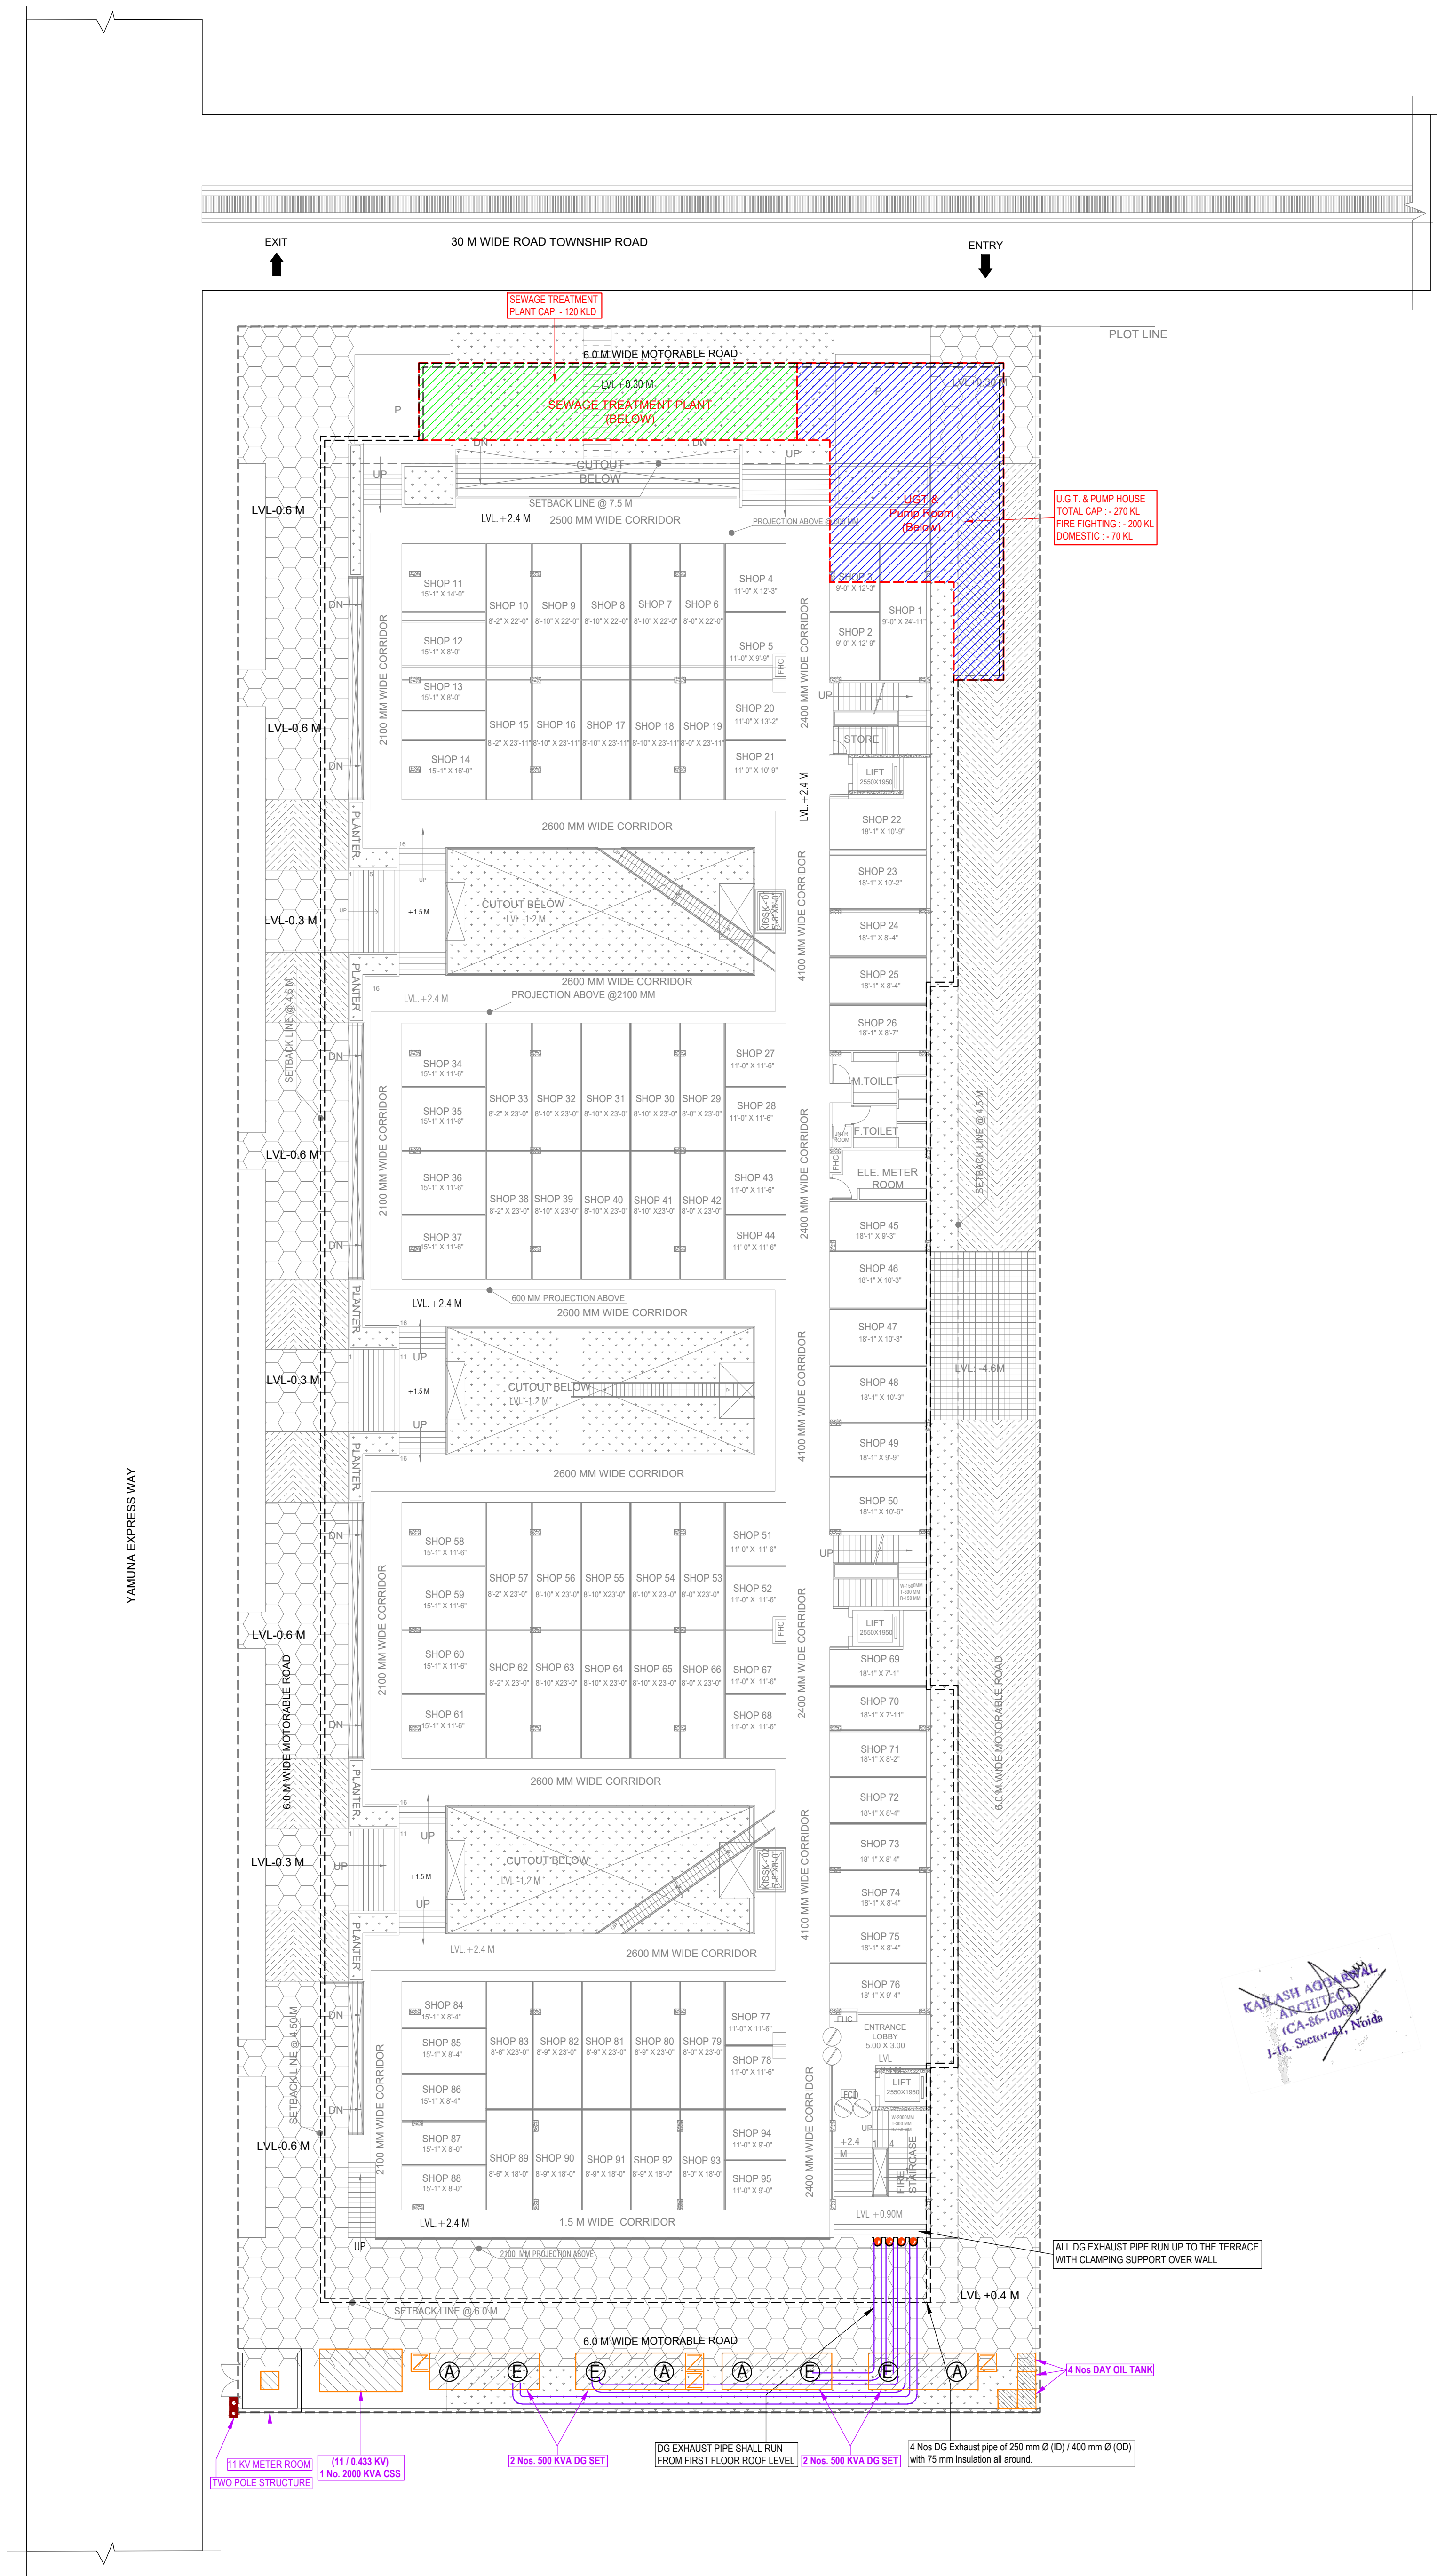


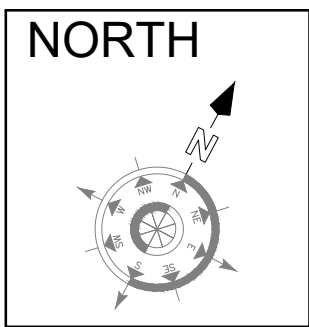

KARASH AGGARWAL  
ARCHITECT  
(CA-86-1066)  
J-16, Sector-47, Noida

Dr. SAVOUR BHARGAVA  
Director