


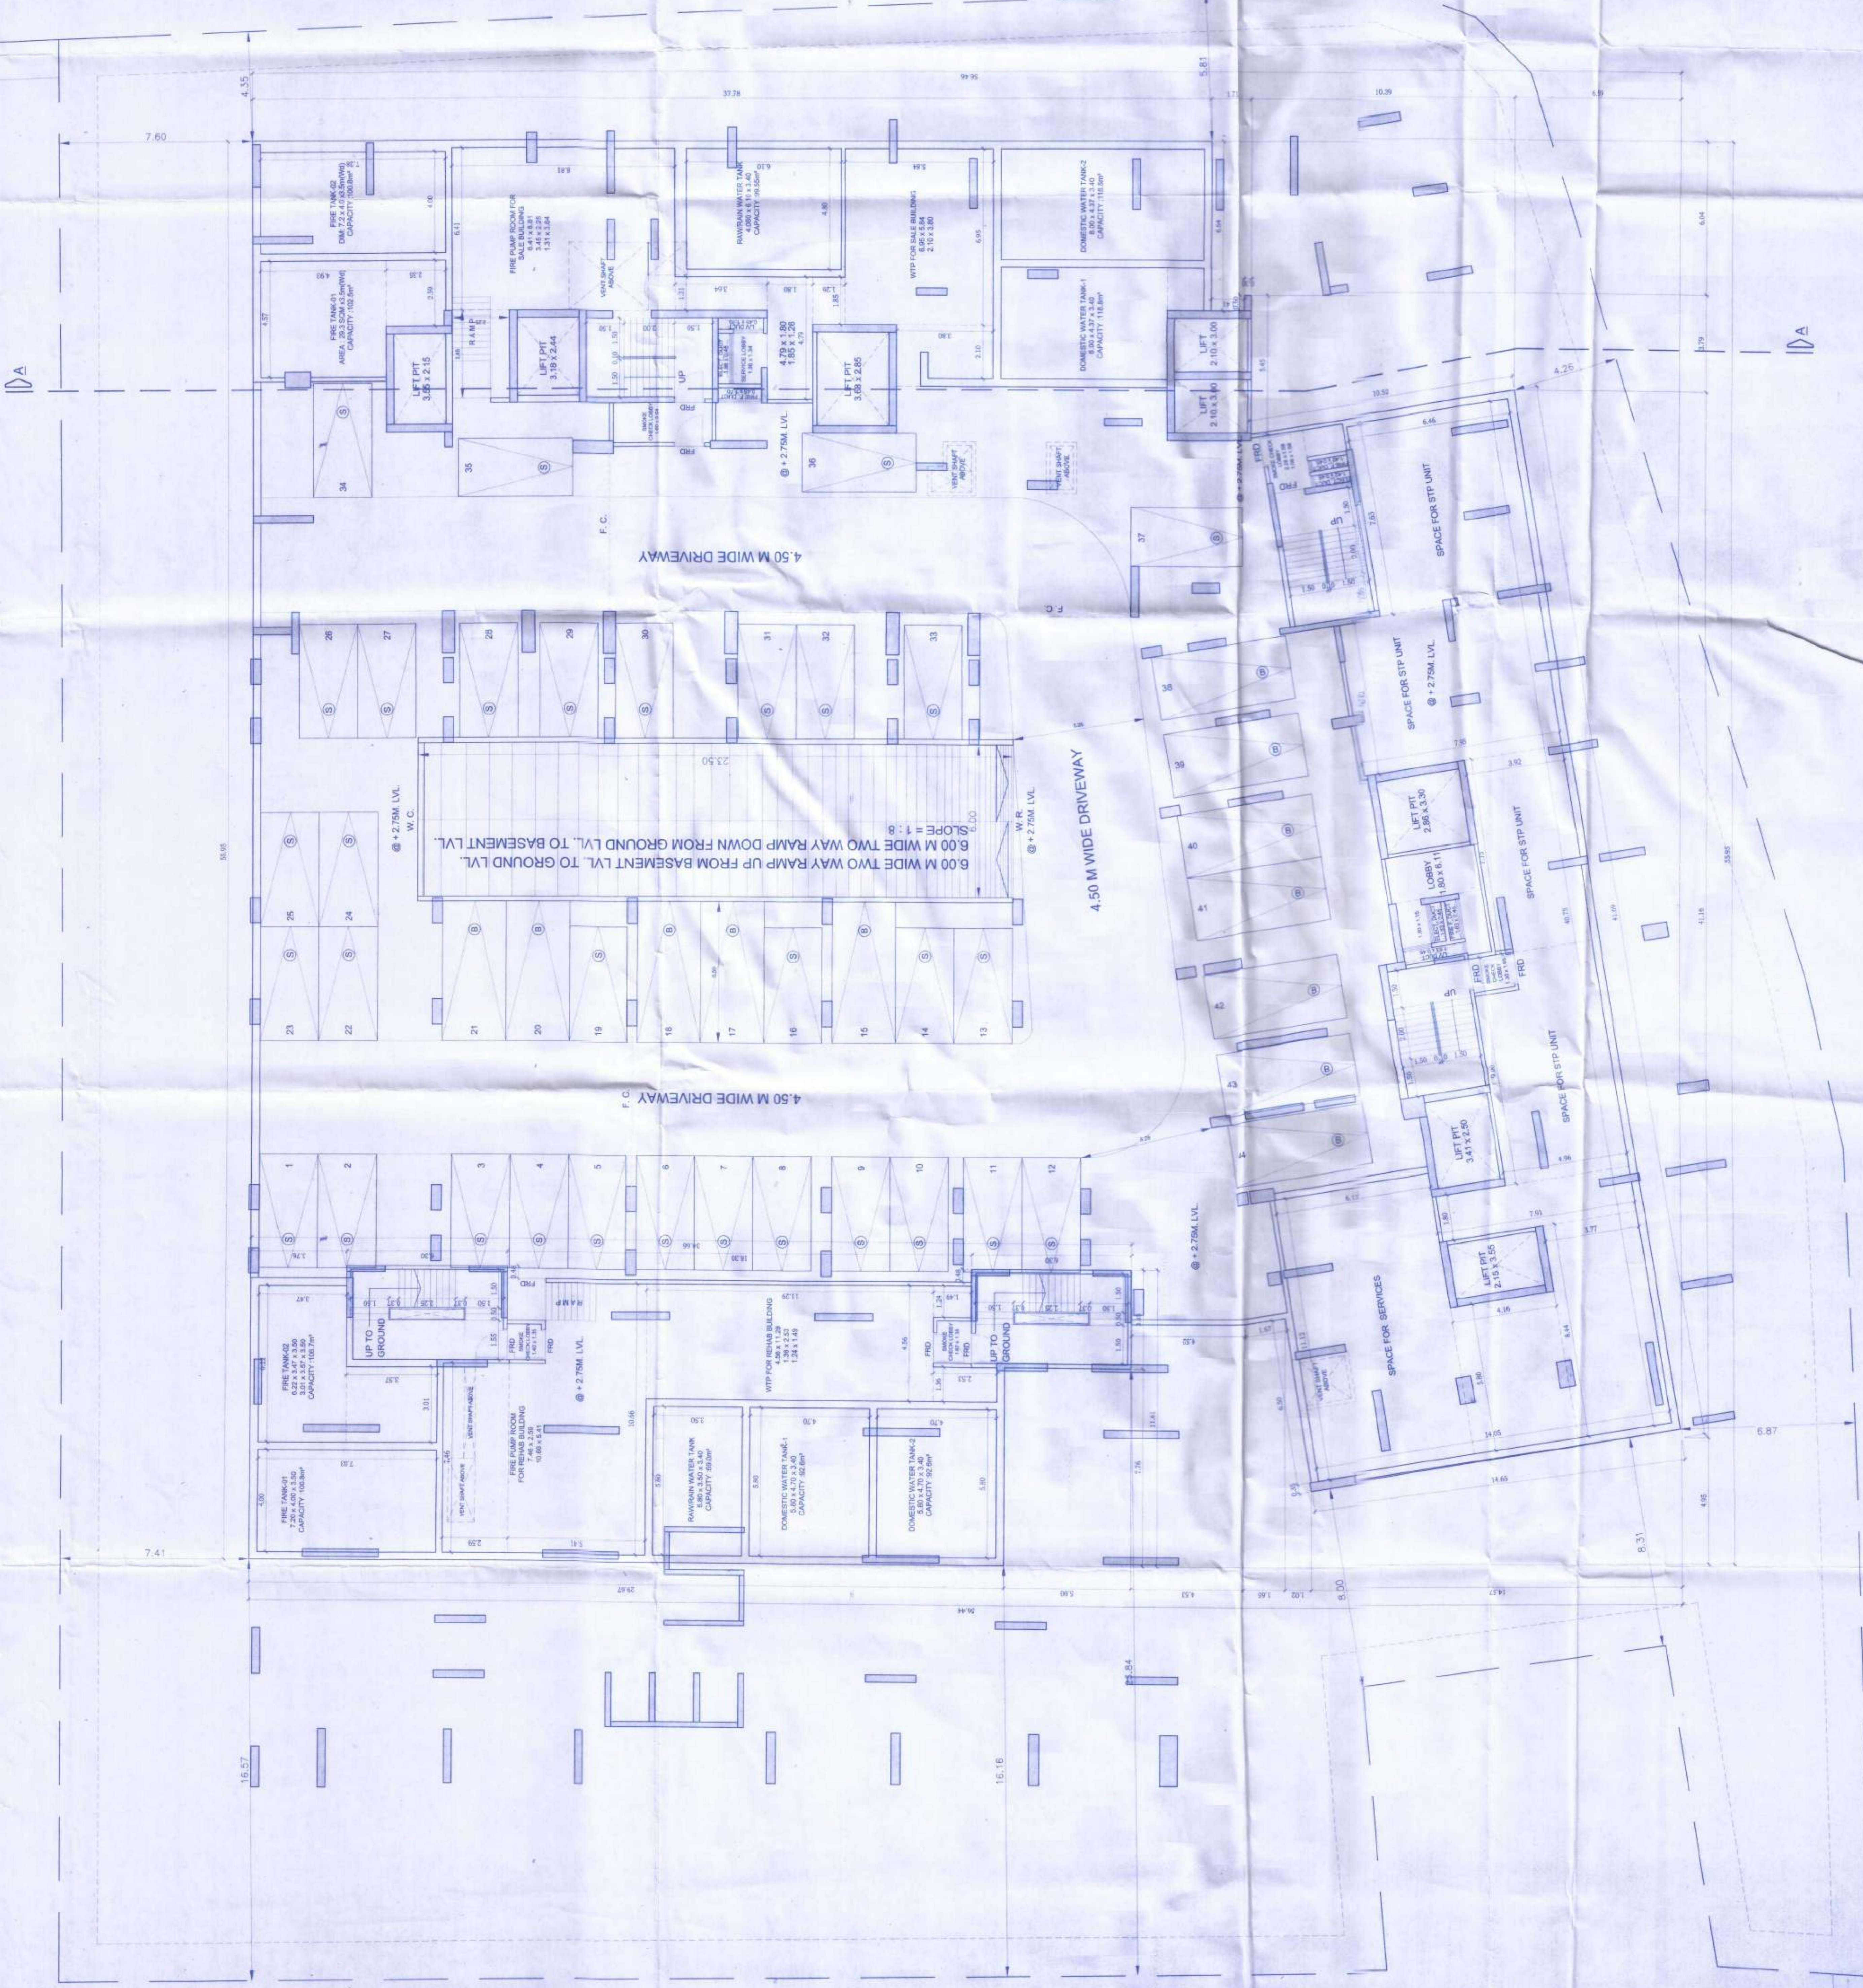

PROFORMA - B
CONTENTS OF THE SHEET
BASEMENT LEVEL PLAN @ -2.75M. LVL.

STAMP OF DATE OF RECEIPT OF PLAN

Approved Subject to the condition
Ventioned in this office permission
entry no. SRAENG/132/10/GM/0023/2021/505/1P/1G
D. 11/11/2021 DEC-2021.....
Executive Engineer
Slum Rehabilitation Authority

STAMP OF DATE OF APPROVAL OF PLAN

REV	DESCRIPTION	DATE
-----	-------------	------

DESCRIPTION OF PROPOSAL & PROPERTY

NAME OF OWNER/APPLICANT	SIGNATURE


M/s. SHUBHUYI INFRASTRUCTURE LLP
For SHUBHUYI INFRASTRUCTURE LLP
201, NOVAN 2ND FLOOR, OPP. PODDAR INTERNATIONAL SCHOOL,
V. ROAD, KHARJOLI, MUMBAI-400 092
M/s. SHUBHUYI INFRASTRUCTURE LLP
For SHUBHUYI INFRASTRUCTURE LLP
201, NOVAN 2ND FLOOR, OPP. PODDAR INTERNATIONAL SCHOOL,
V. ROAD, KHARJOLI, MUMBAI-400 092

ALL DIRECTIONS
ARE IN METERS

NORTH	
Point	Distance

ASPIRE ARCHITECTS & CONSULTANTS

BASEMENT LEVEL PLAN @ -2.75M. LVL.
(WING-A, B C & D)
SCALE = 1:100

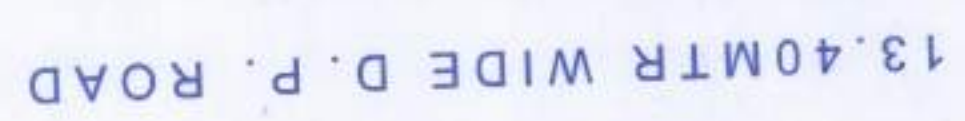

STAMP OF DATE OF RECEIPT OF PLAN

Approved Subject to the condition
mentioned in this order permission
is given to Mr. SRAVEN LAL (M U S M)
D. No. 1 DEC 2021
Executive Engineer
Slum Rehabilitation Authority

DESCRIPTION OF PROPOSAL & PROPERTY

PLAN SHOWING PROPOSAL UNDER SLUM REHABILITATION SCHEME ON PLOT BEARING F. P. NO. 526 (PT) & 531 OF TFS BORIVALI NO III, LAXMAN BHANDARI MARG, CHIKUWADI ROAD, BORIVALI (WEST), MUMBAI-400092. F/R GACCEVI RAHWASHI SRA AHS. (PROPOSED)

201, NOVAN, 2ND FLOOR, OPP. PODDAR INTERNATIONAL SCHOOL,
S. V. ROAD, KHAR (W), MUMBAI-400 052.

ALL DIRECTIONS
ARE IN METERS

NORTH

DATE


SCALE		
DATE		

ASPIRE ARCHITECTS & CONSULTANTS


---------	--------

GROUND FLOOR PLAN @ + 0.15M. LVL.
(WING- A, B C & D)
SCALE = 1:100
