




ELEVATION
(SCALE = 1 : 100), WING - A & B.

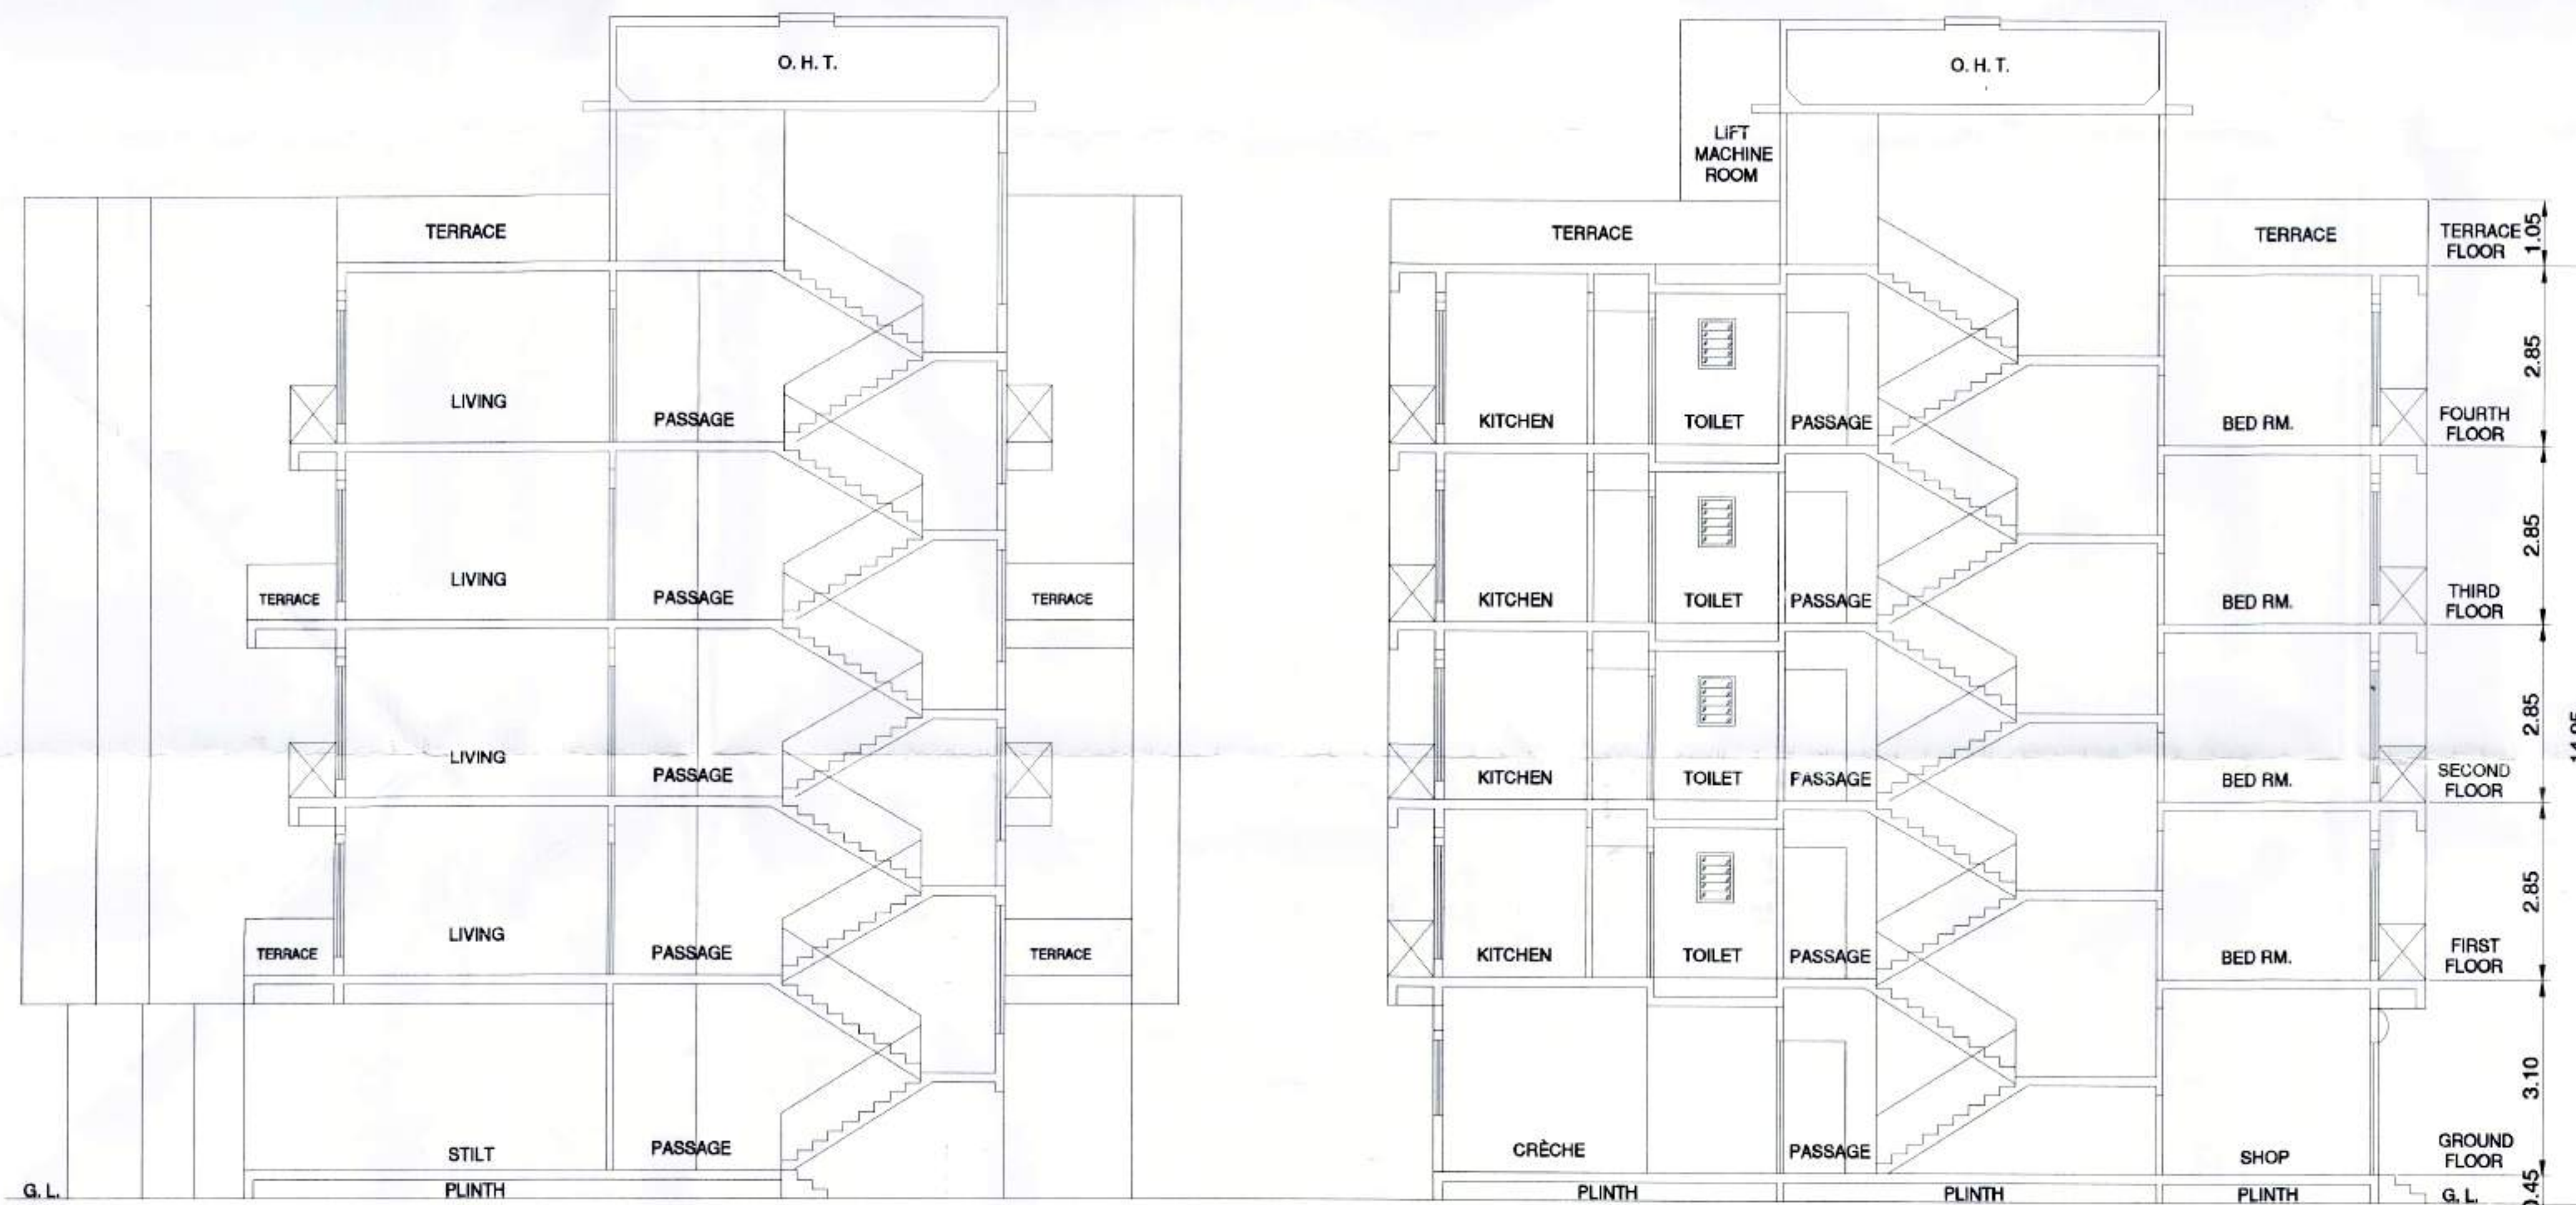

SECTION = A - A'
(SCALE = 1 : 100), WING - A & B.


STAMPS OF APPROVAL OF PLANS:

DRAWING
SHEET No.

2/2



SITE UNDER
REFERENCE

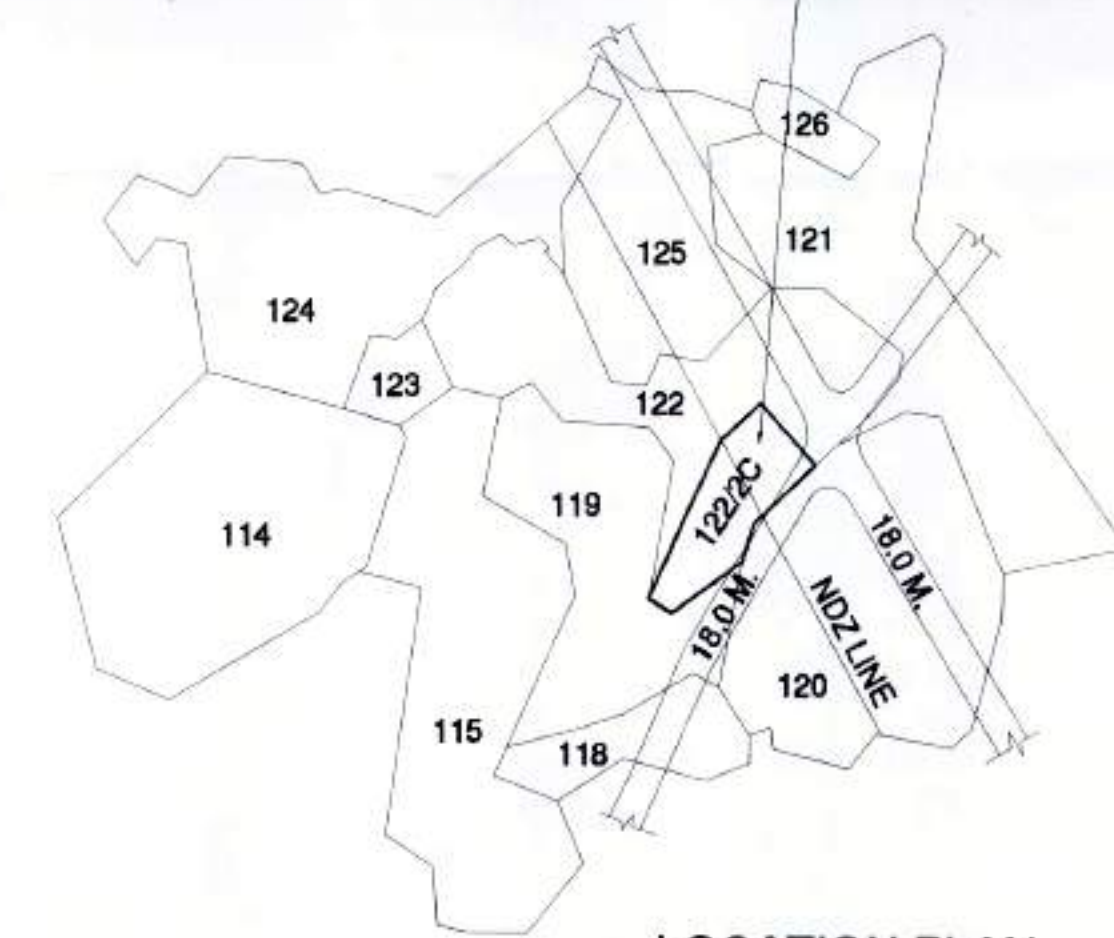

LOCATION PLAN
(SCALE = N.T.S.)

PROJECT

PROPOSED BUILDING PLAN ON LAND BEARING S.NO. 122, H.NO. 2/C,
AT VILLAGE - BADLAPUR GAON, TAL. AMBARNATH, DIST. THANE.

NAME OF OWNERS / P.O.A HOLDER

SMT. N.M. KOHARI AND OTHERS

Signature: *N.M. Kohari* *Atman Kohari* *Atman Kohari* *Atman Kohari*

SIGNATURE

JOB NO.	DRG NO.	SCALE	CHECKED BY	DRAWN BY
649	-	1:100		NIKHIL



SPACE DESIGNERS

ENGINEERS, ARCHITECT & INT. DESIGNER,
001, SHIV-ADITYA APT. SARVODAY NAGAR, MANJARI
OPP. SURAJ APT. KULGAON STN. BADLAPUR (W)
OFFICE: 0251-2674821