




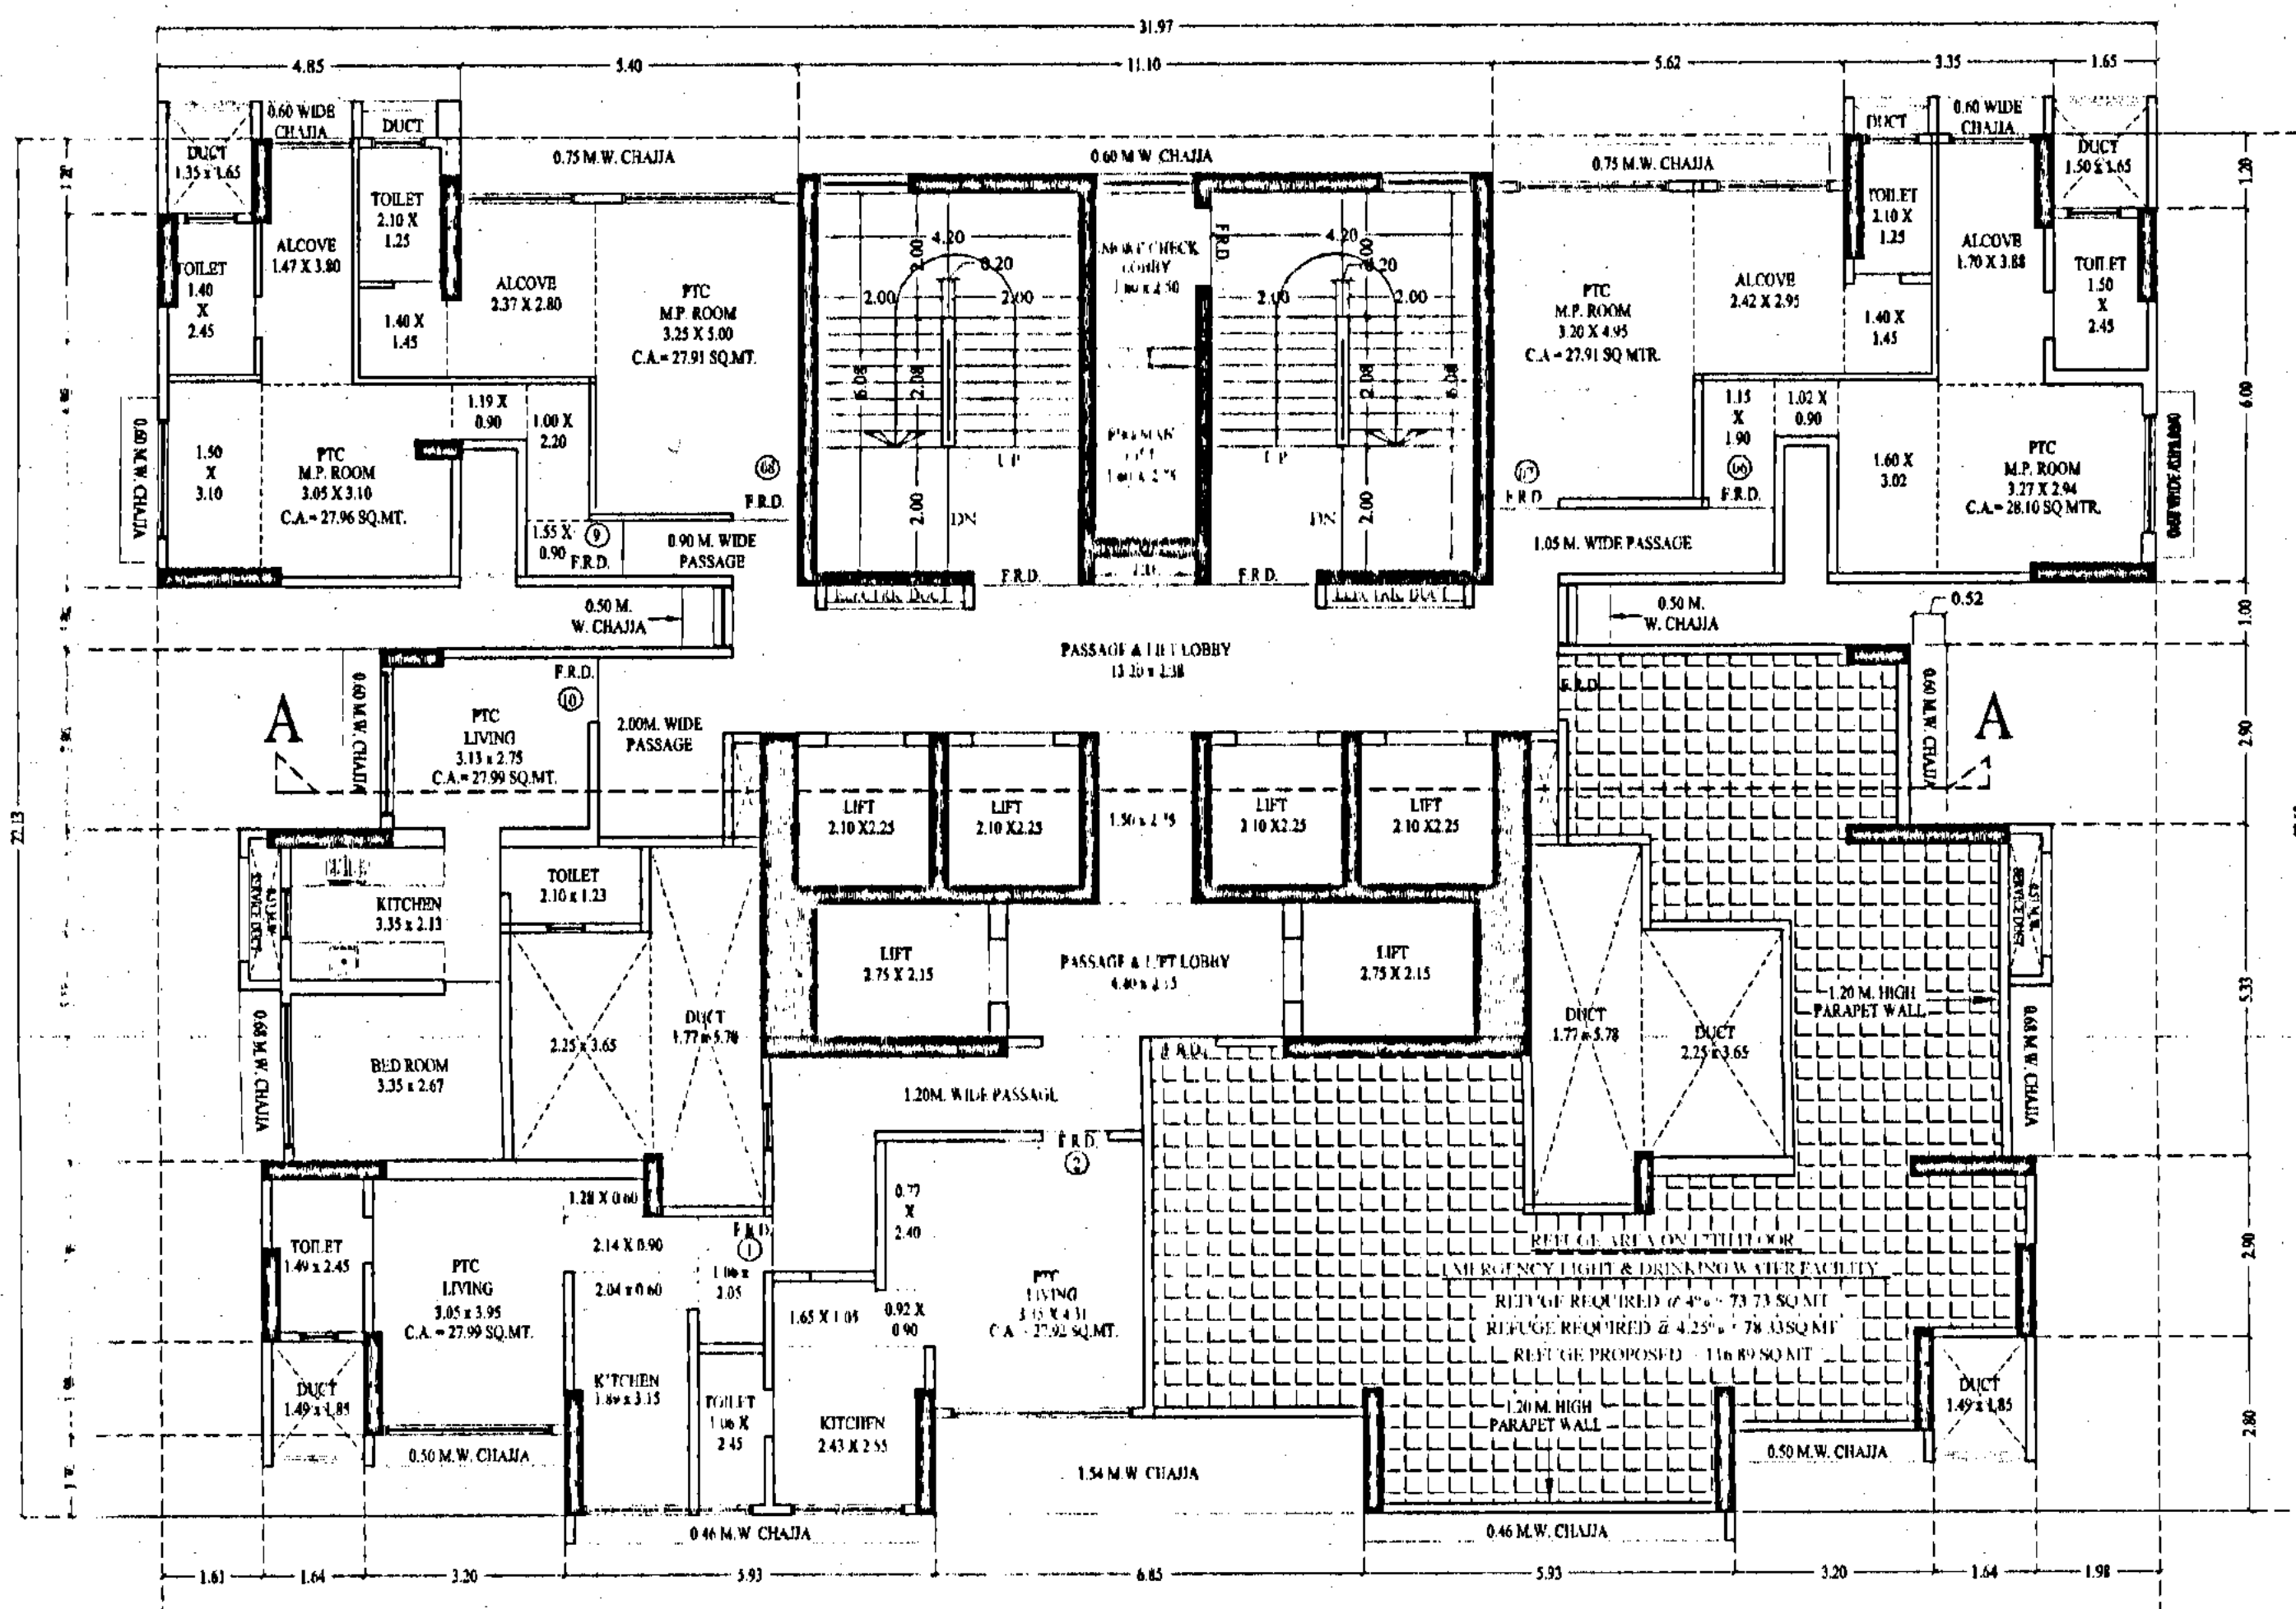


17TH (REFUGEE) FLOOR PLAN "B" WING
SCALE: 1/100

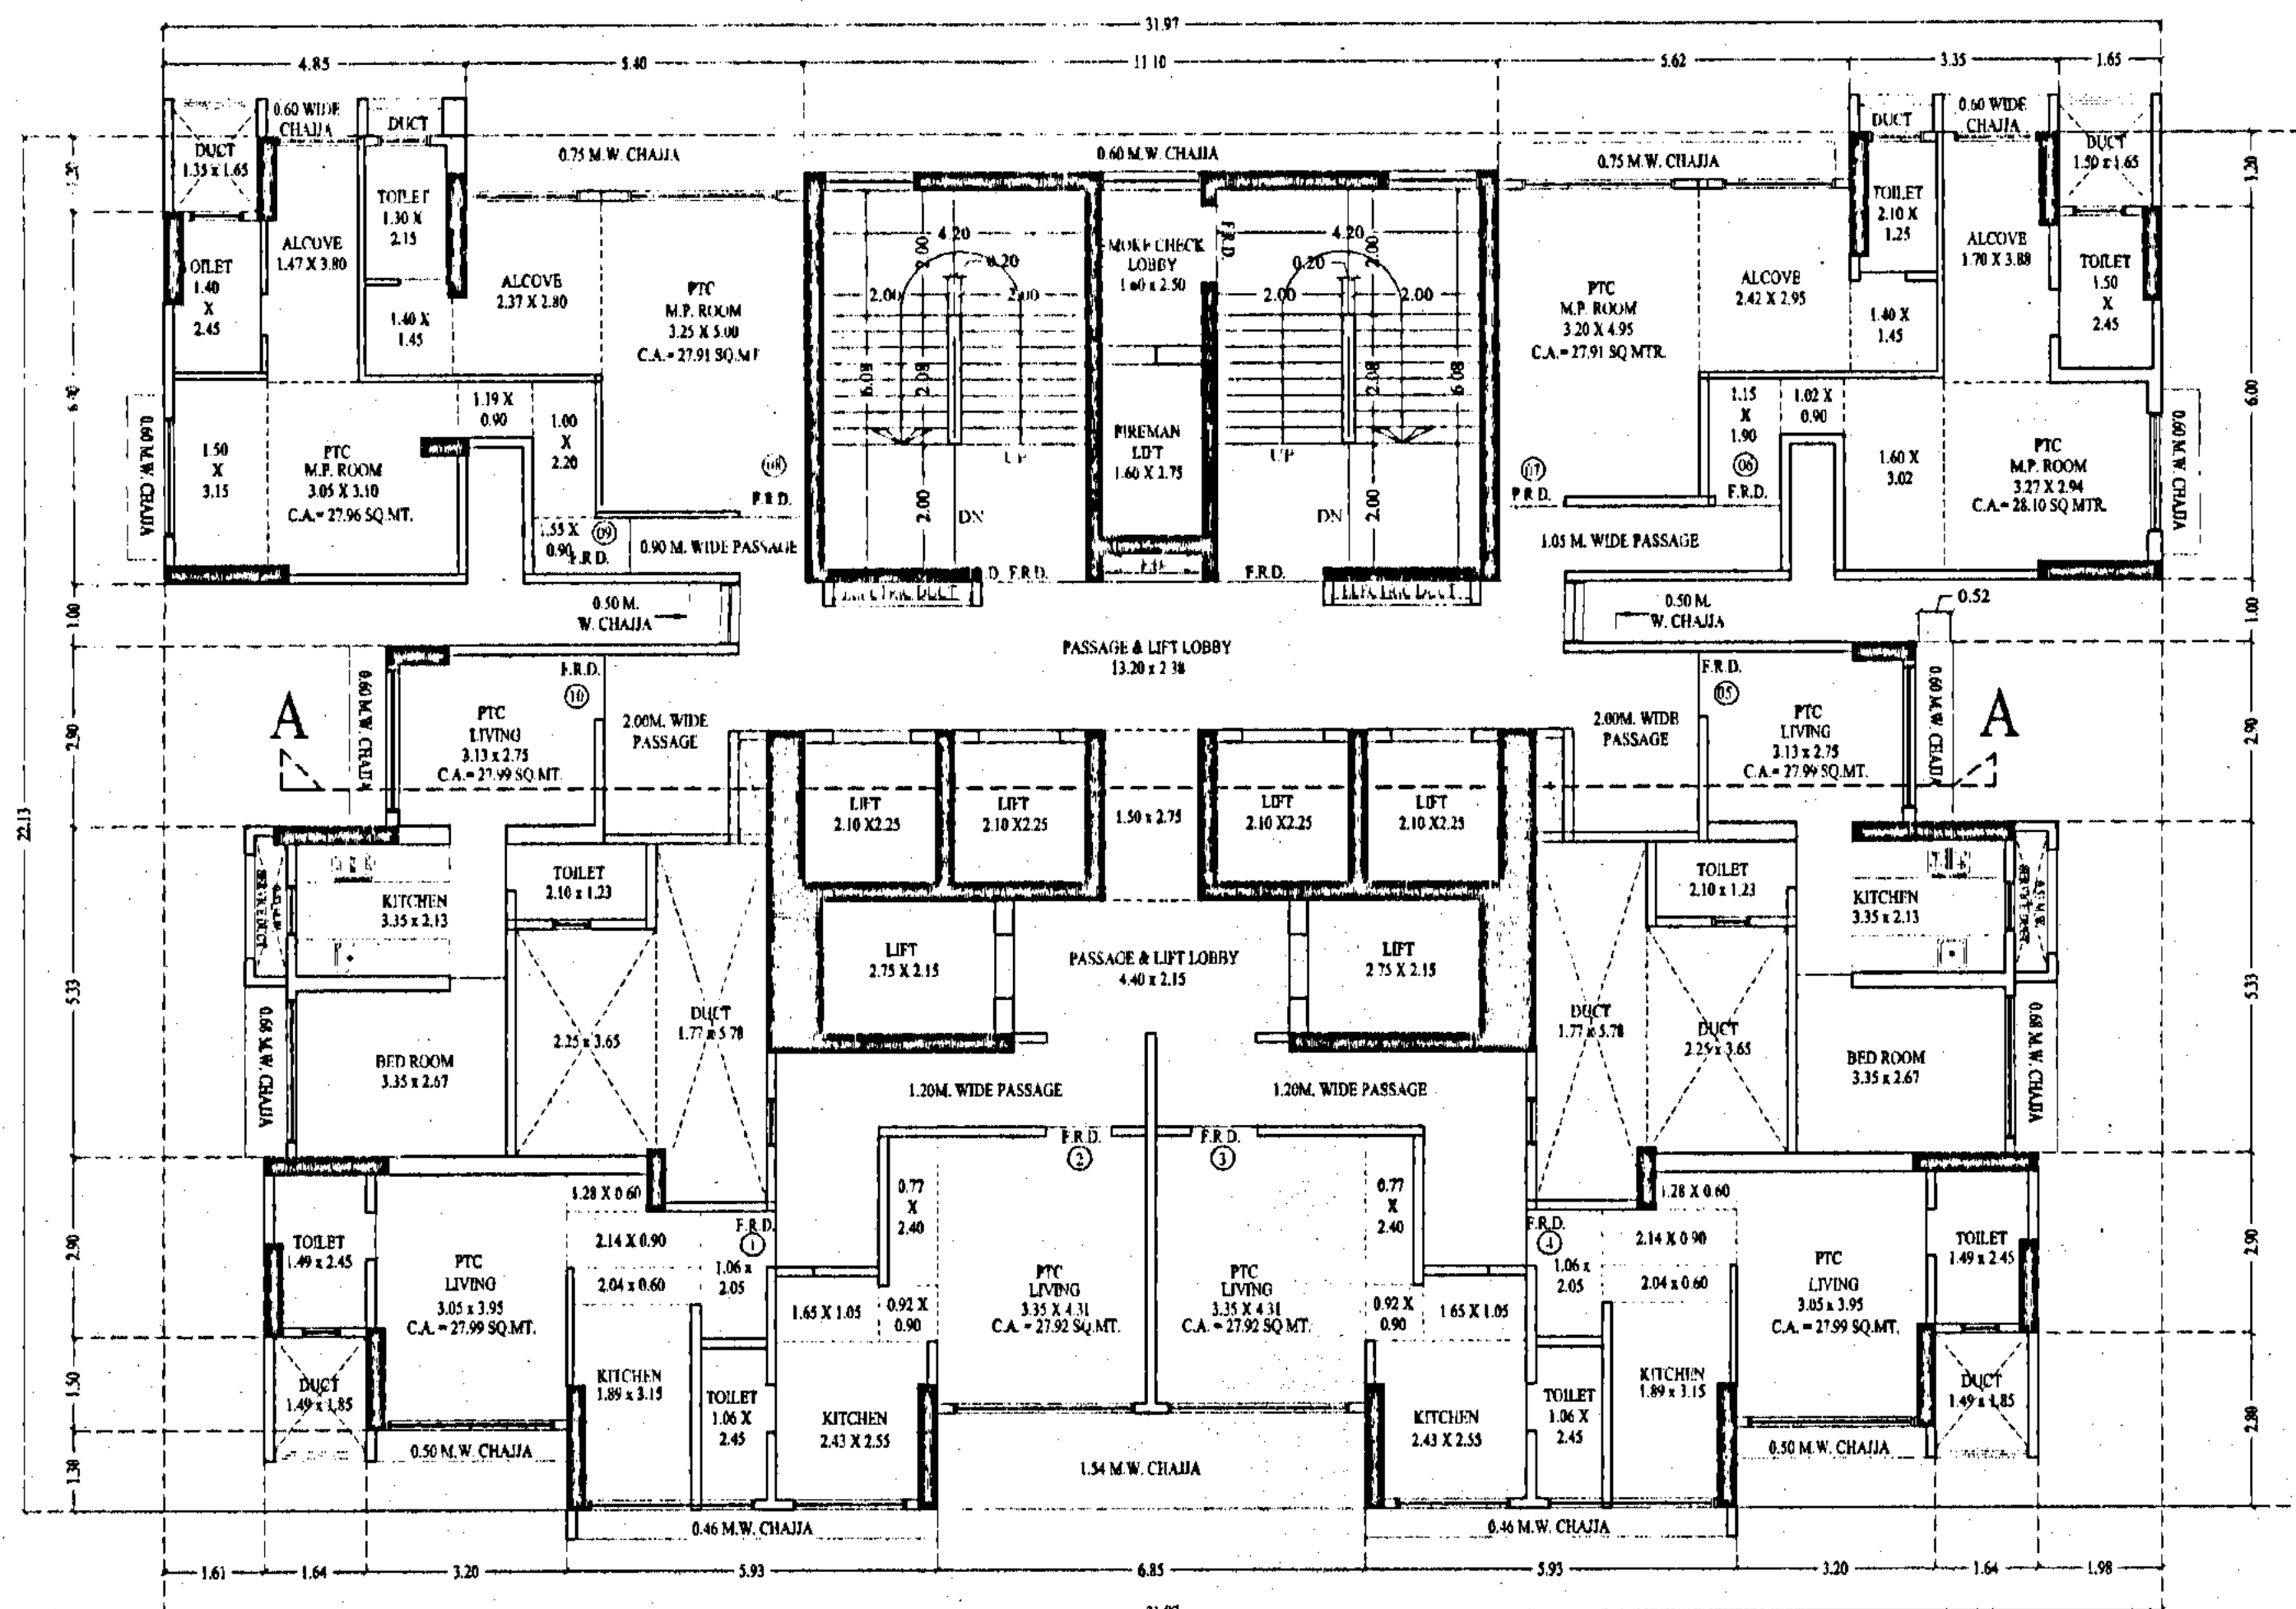


TYPICAL 17TH TO 16TH, 18TH & 19TH FLOOR PLAN "B" WING
SCALE: 1/100

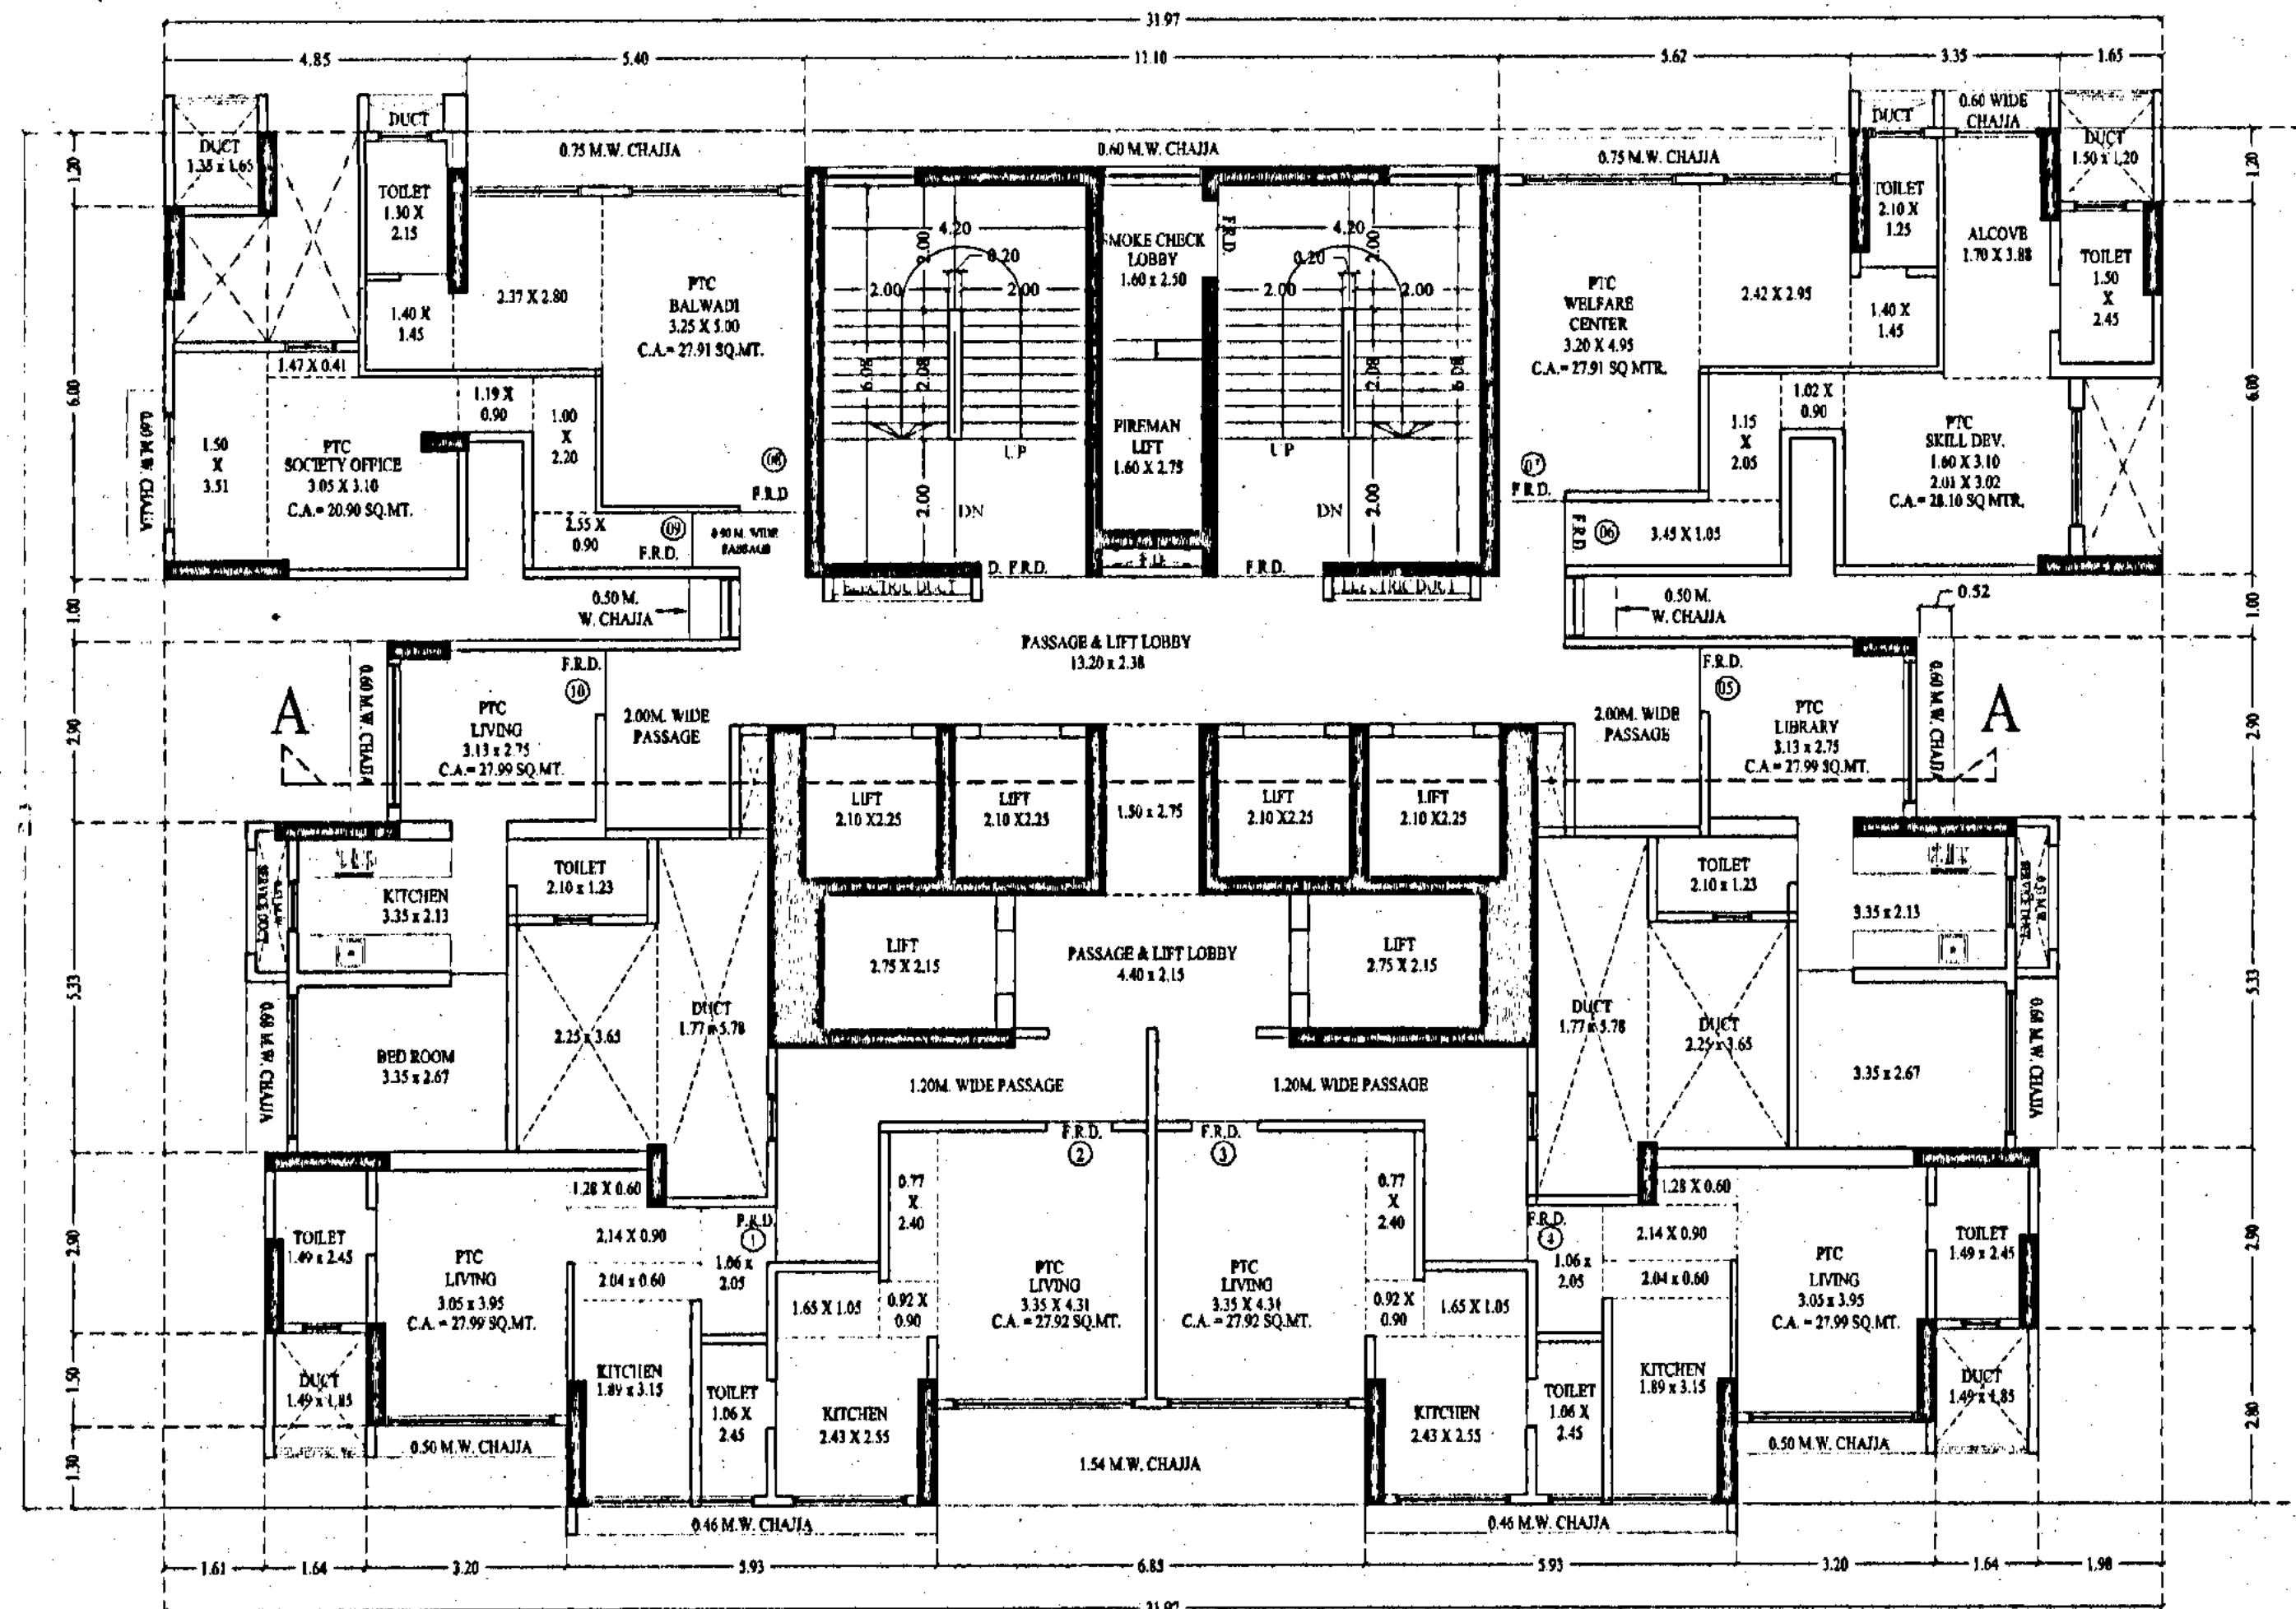


11TH FLOOR PLAN "B" WING
SCALE: 1/100

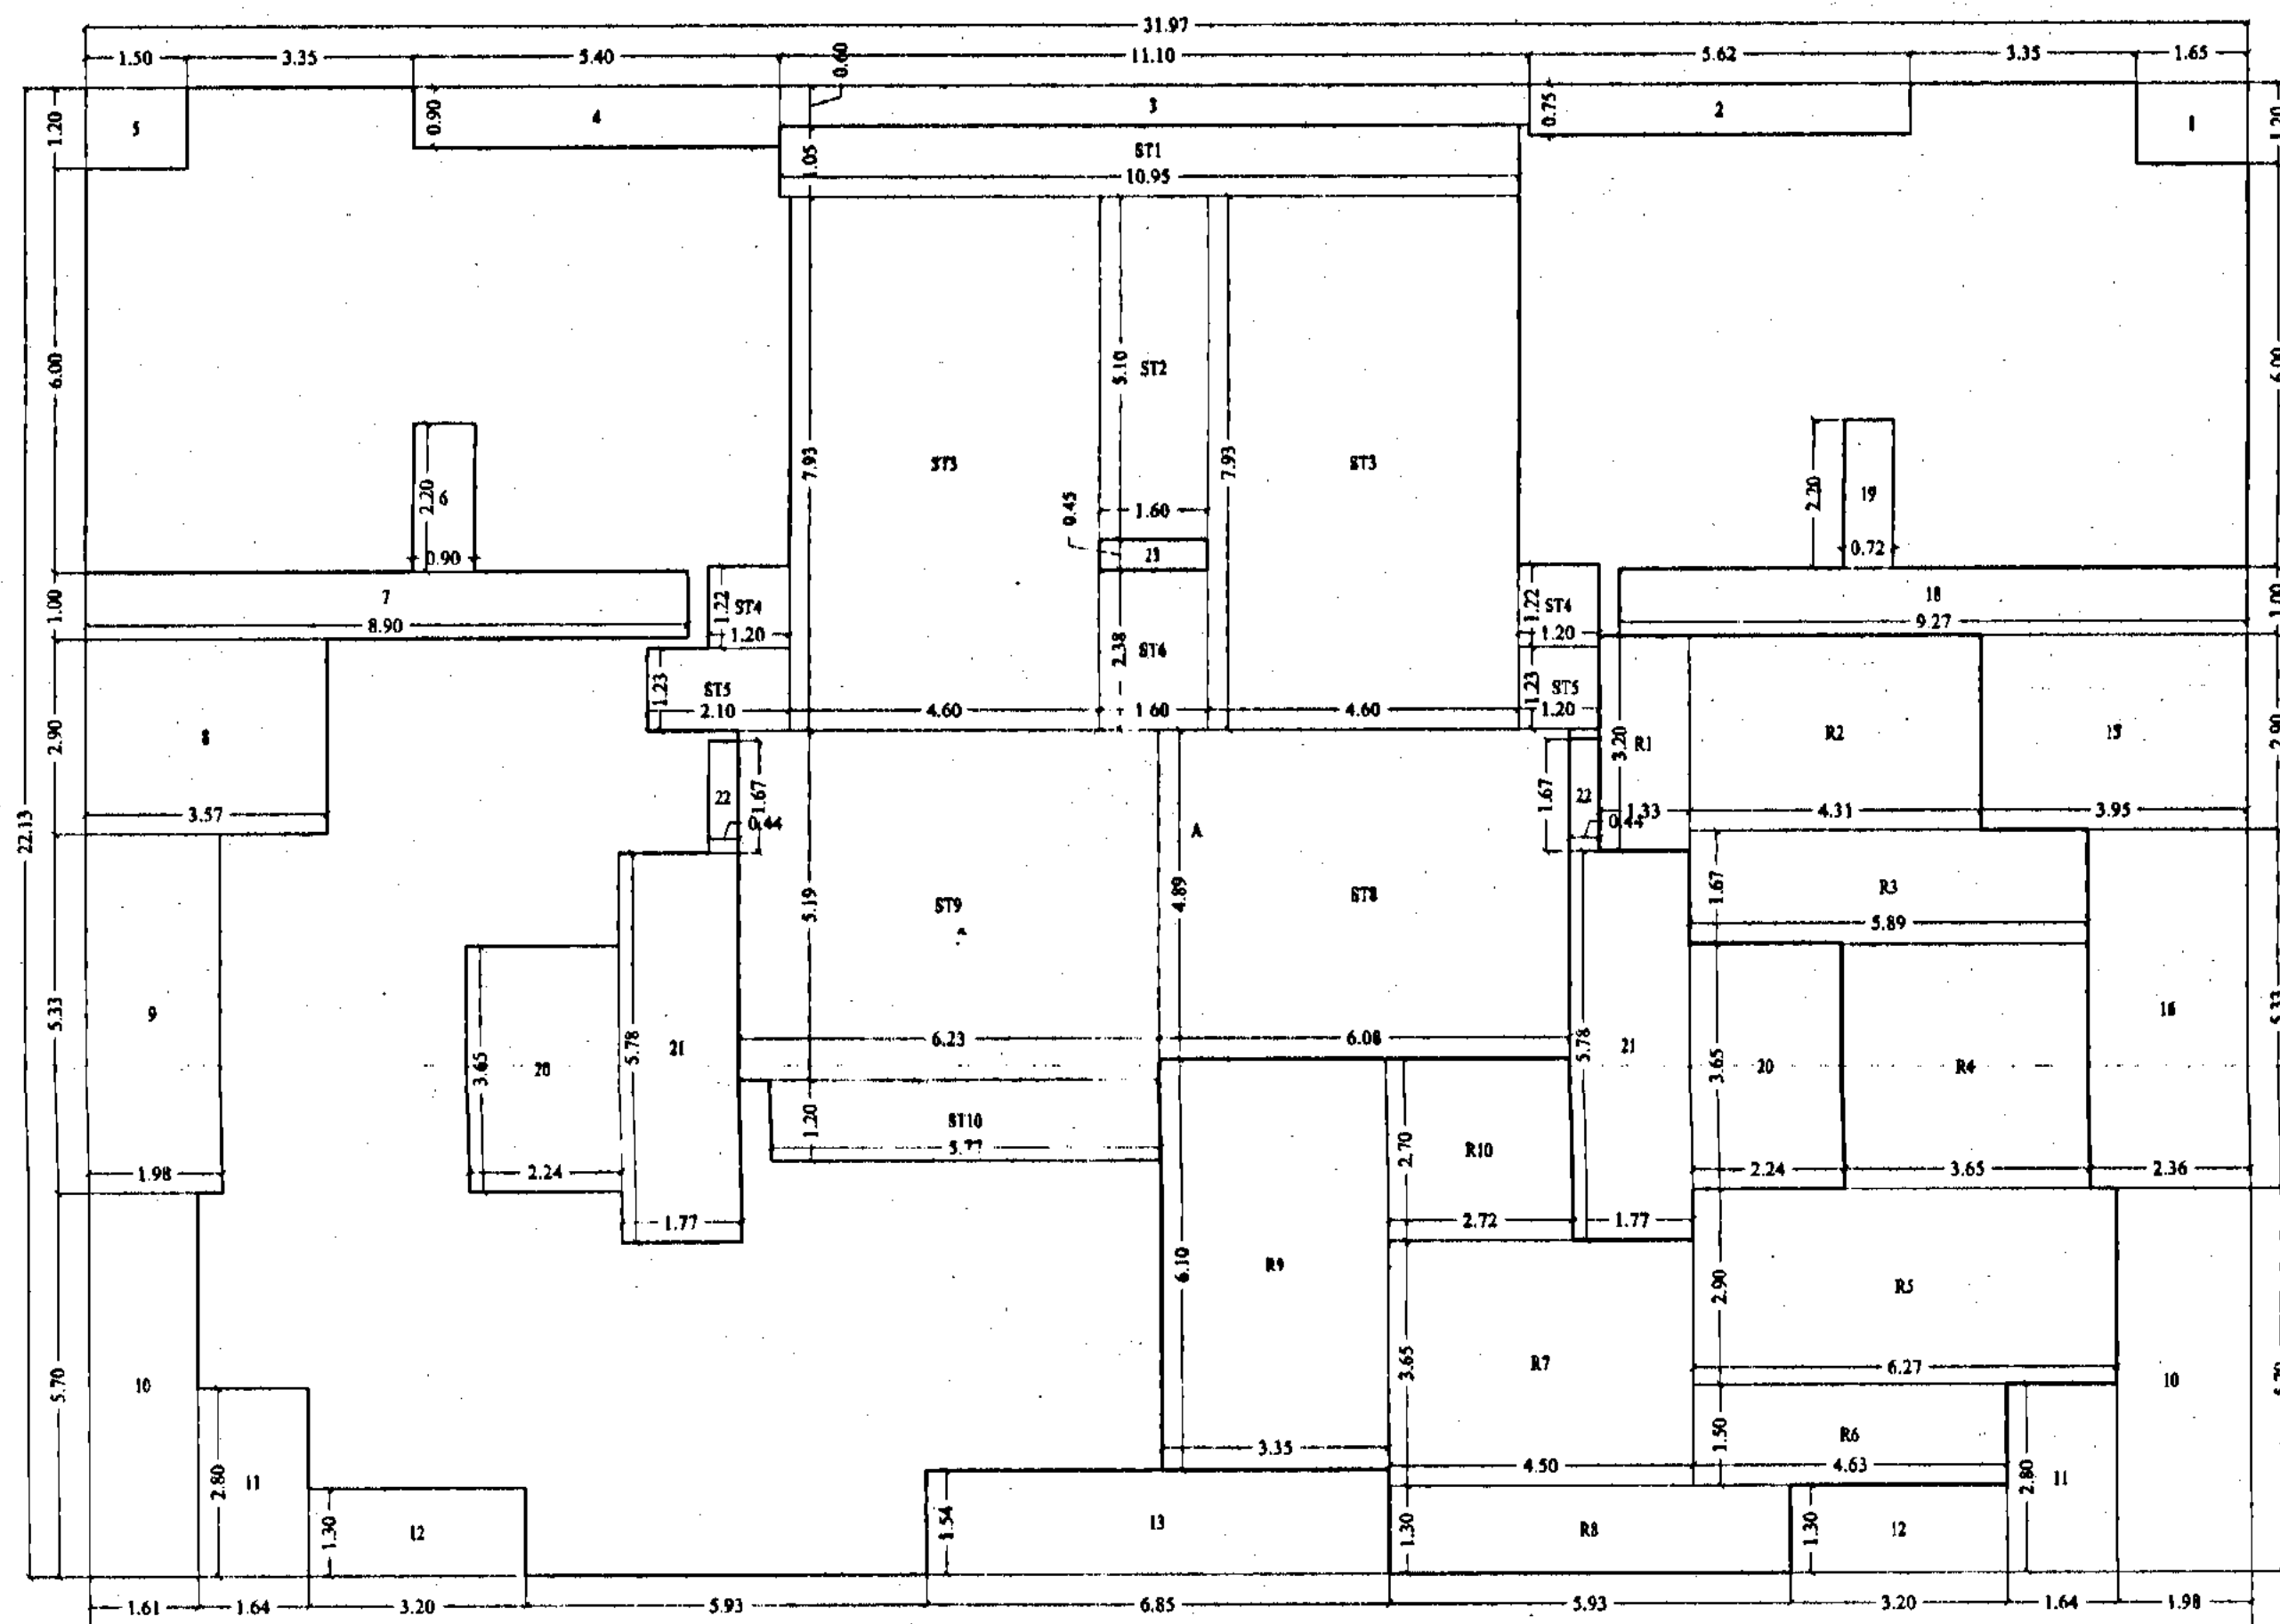

17TH (REFUGEE) FLOOR BUILT UP AREA LINE DIAGRAM
SCALE: 1/100

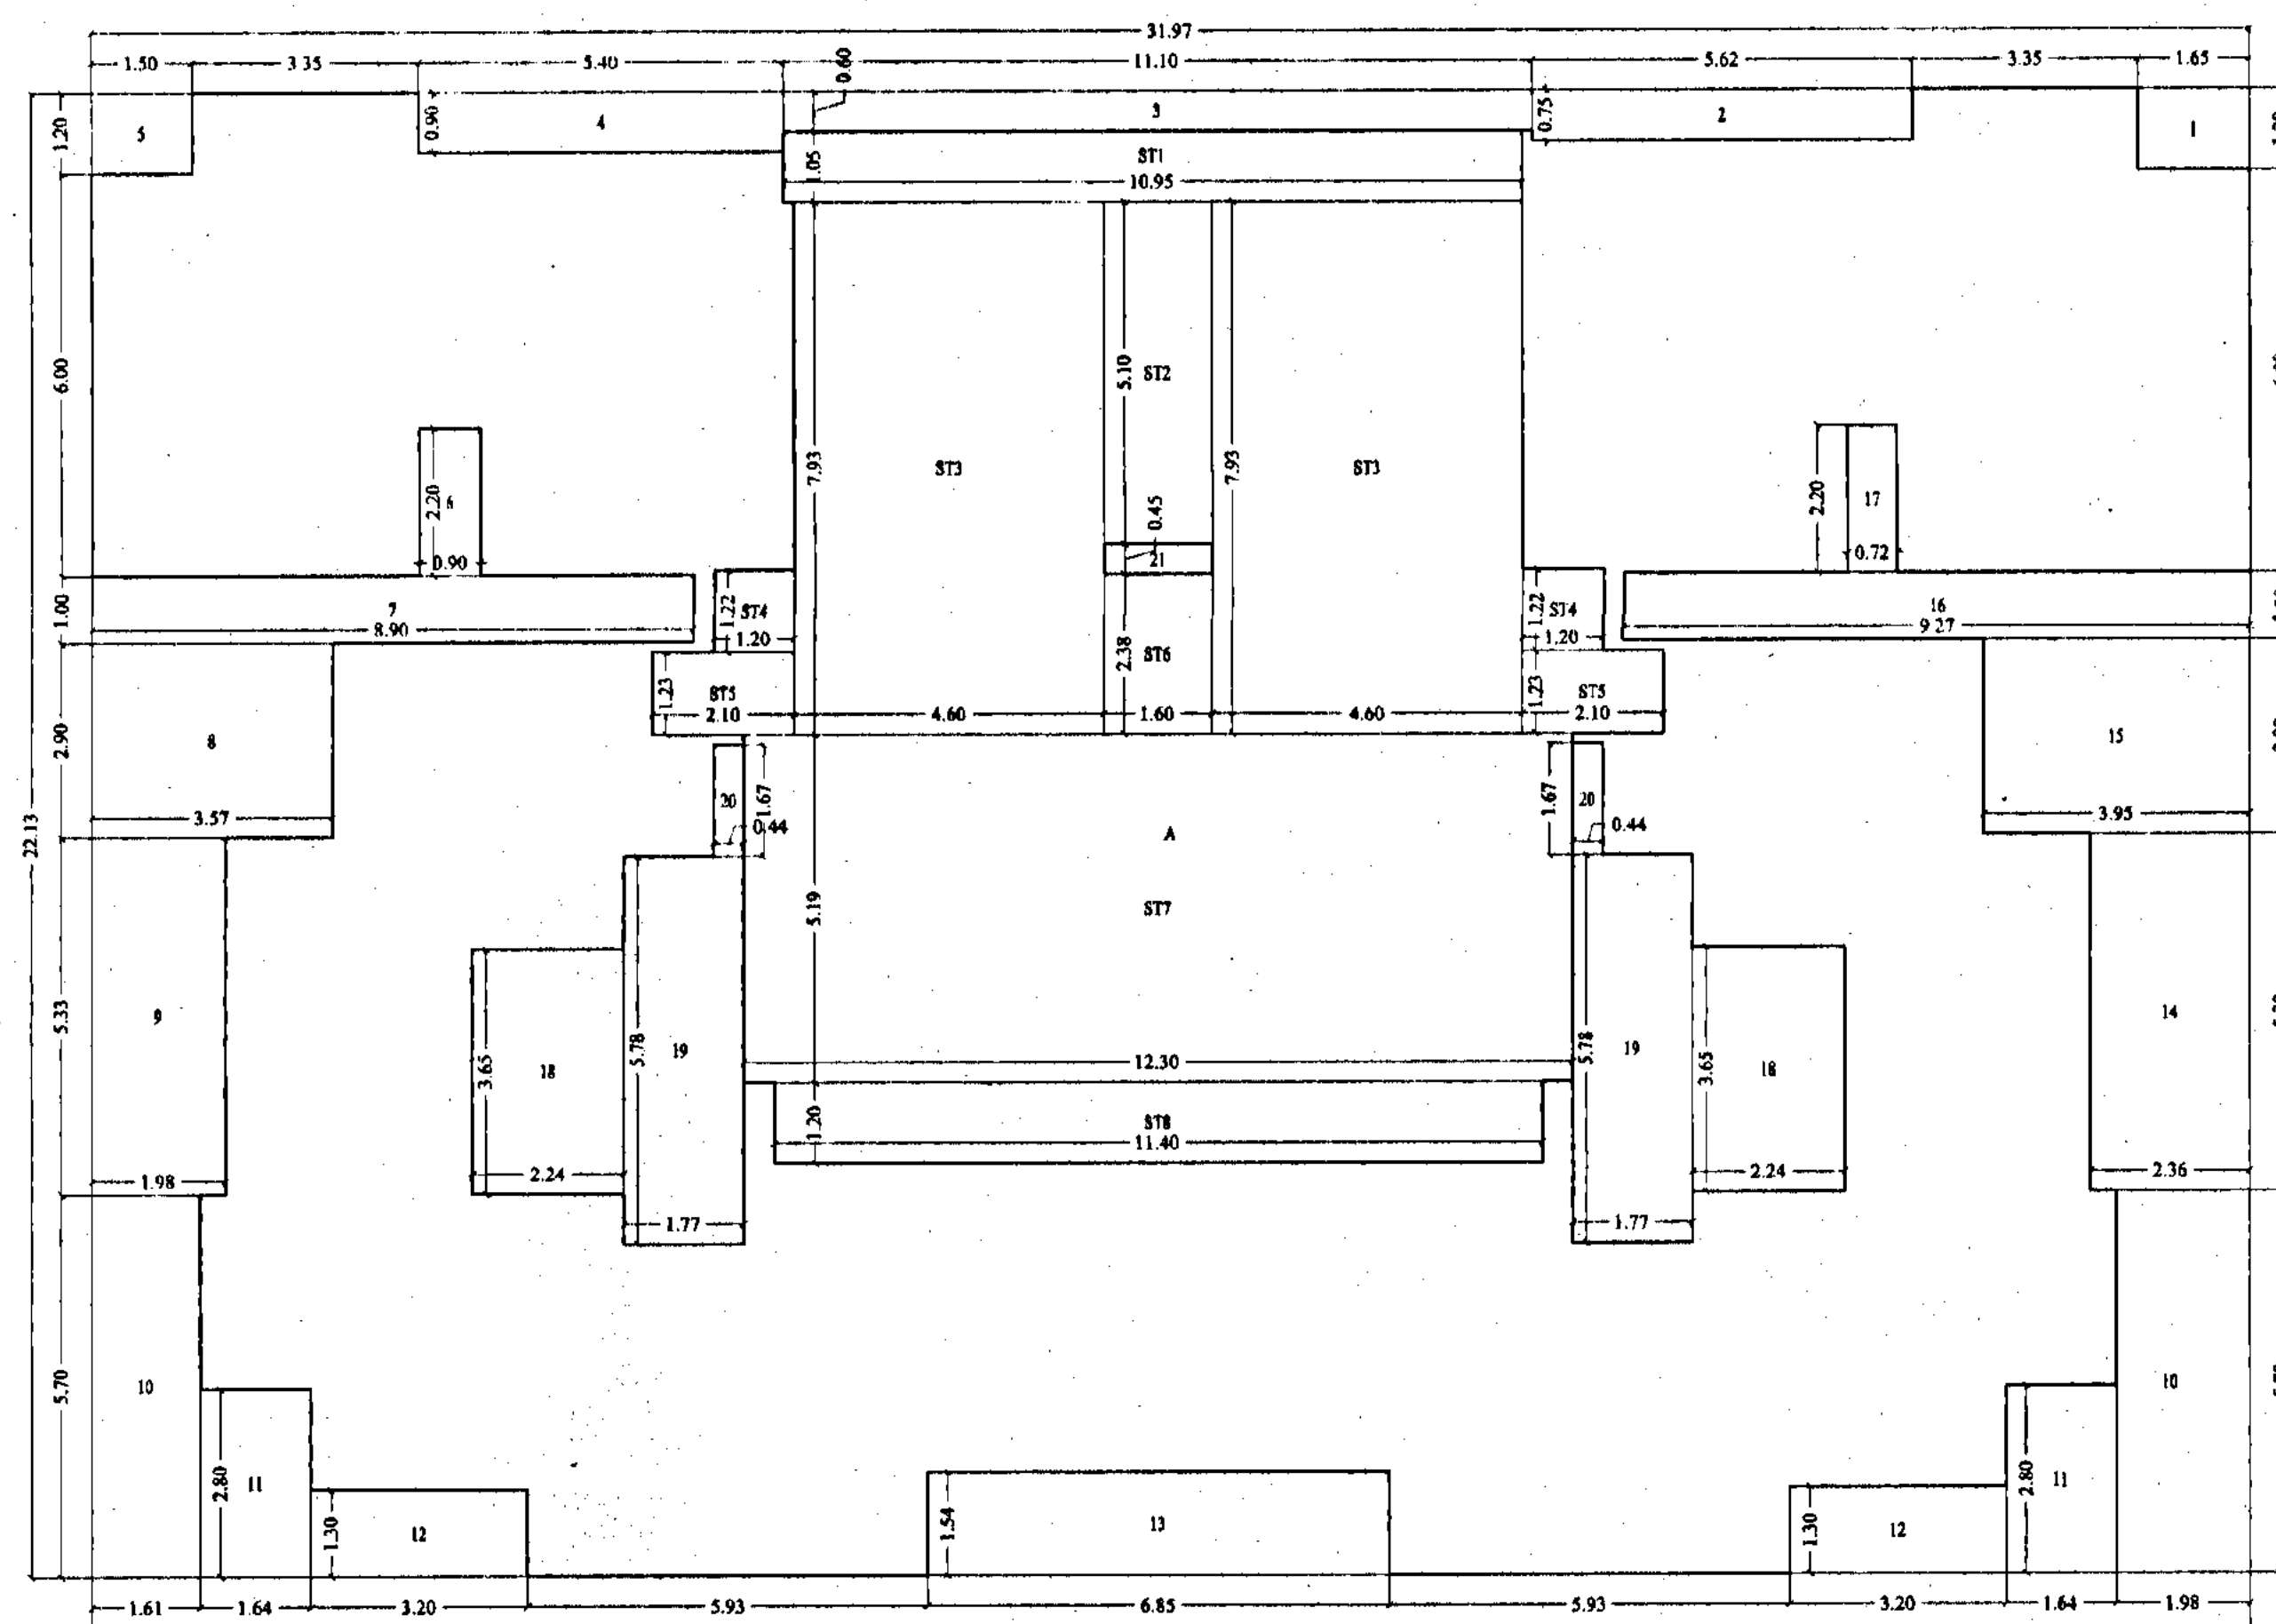

TYPICAL 17TH TO 16TH, 18TH & 19TH FLOOR BUILT UP AREA LINE DIAGRAM "B" WING
SCALE: 1/100

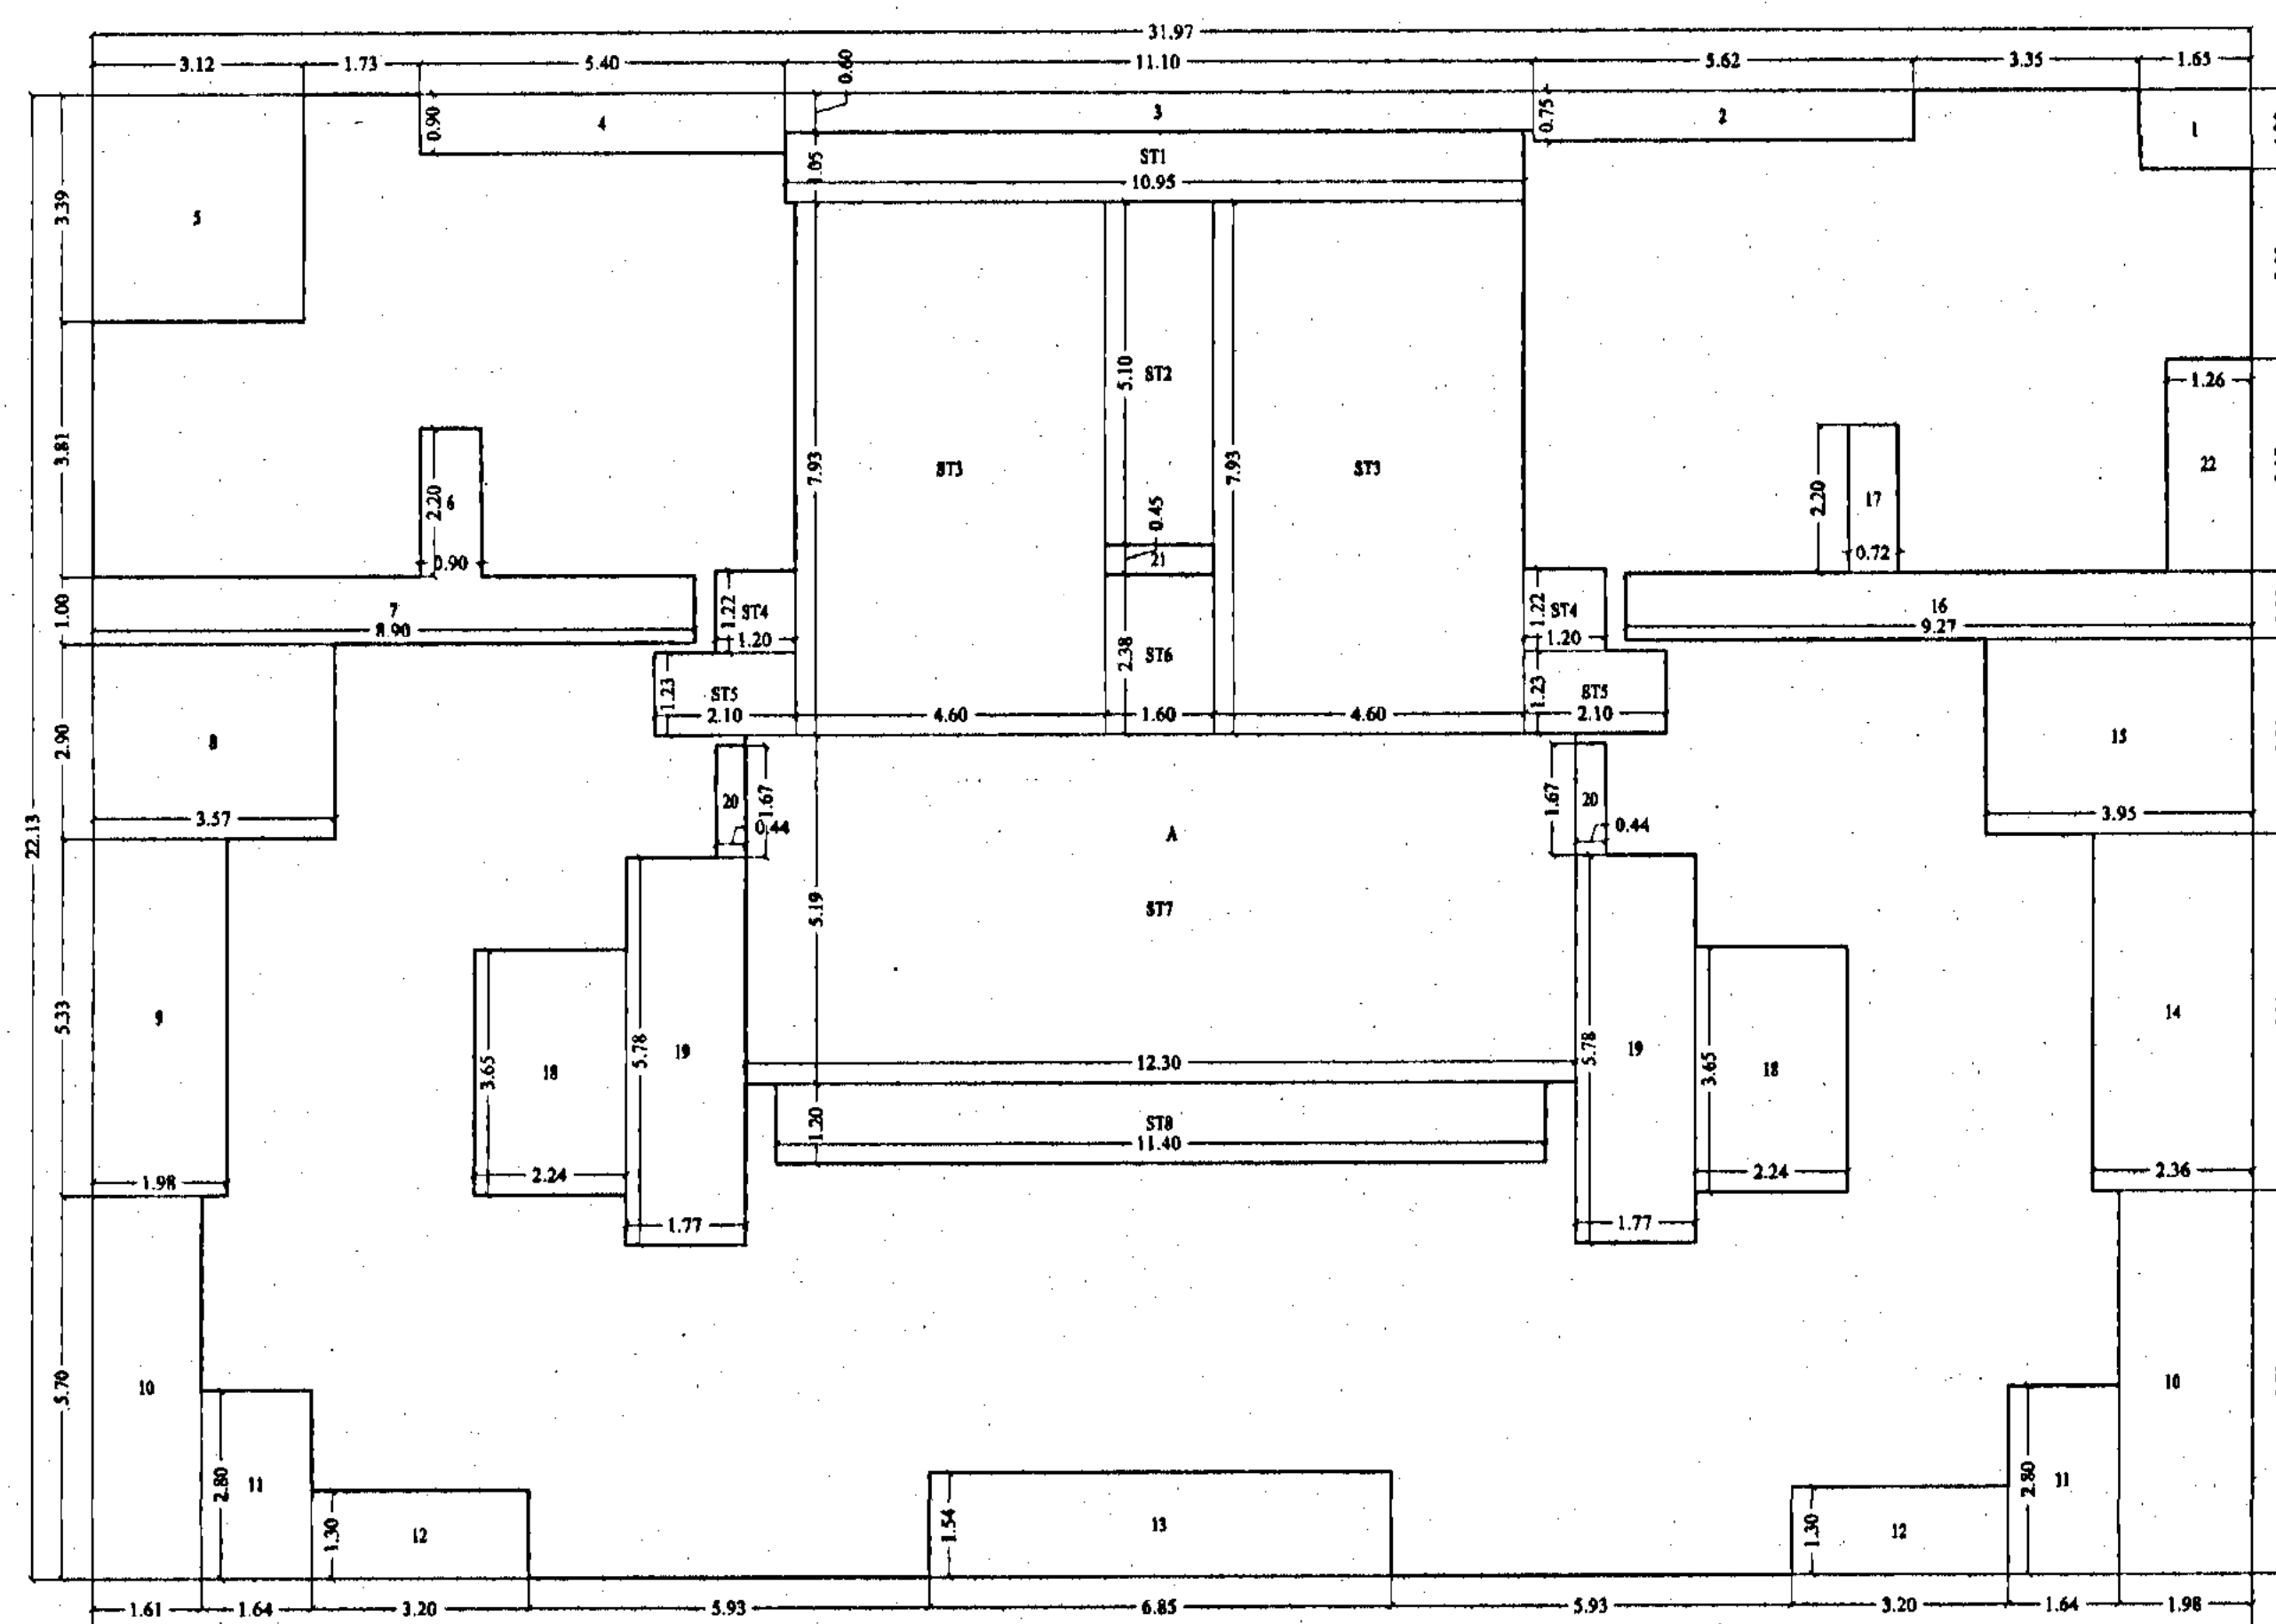

11TH FLOOR BUILT UP AREA LINE DIAGRAM "B" WING
SCALE: 1/100

BUILT UP AREA CALCULATION			
17TH (REFUGEE) FLOOR			
A	31.97	X 22.13	X 1 NO
TOTAL ADDITION			707.50 SQ.MT.
TOTAL SUBTRACTION			707.50 SQ.MT.

DEDUCTIONS				
1	1.85	X 1.20	X 1 NO	= 1.96 80 MT.
2	5.62	X 0.75	X 1 NO	= 4.22 80 MT.
3	11.10	X 0.60	X 1 NO	= 8.90 80 MT.
4	5.40	X 0.90	X 1 NO	= 4.83 80 MT.
5	1.50	X 1.20	X 1 NO	= 1.87 80 MT.
6	0.96	X 2.20	X 1 NO	= 1.98 80 MT.
7	8.90	X 1.00	X 1 NO	= 8.90 80 MT.
8	3.57	X 2.90	X 1 NO	= 10.35 80 MT.
9	1.98	X 5.33	X 1 NO	= 10.55 80 MT.
10	1.61	X 5.70	X 2 NOS	= 18.30 80 MT.
11	1.64	X 2.80	X 2 NOS	= 9.18 80 MT.
12	3.20	X 1.30	X 2 NOS	= 8.13 80 MT.
13	6.85	X 1.55	X 1 NO	= 10.64 80 MT.
14	2.36	X 5.33	X 1 NO	= 12.58 80 MT.
15	3.95	X 2.90	X 1 NO	= 11.46 80 MT.
16	0.27	X 1.00	X 1 NO	= 0.27 80 MT.
17	0.72	X 2.20	X 1 NO	= 1.59 80 MT.
18	2.25	X 5.65	X 2 NOS	= 12.91 80 MT.
19	1.77	X 5.70	X 2 NOS	= 10.40 80 MT.
