




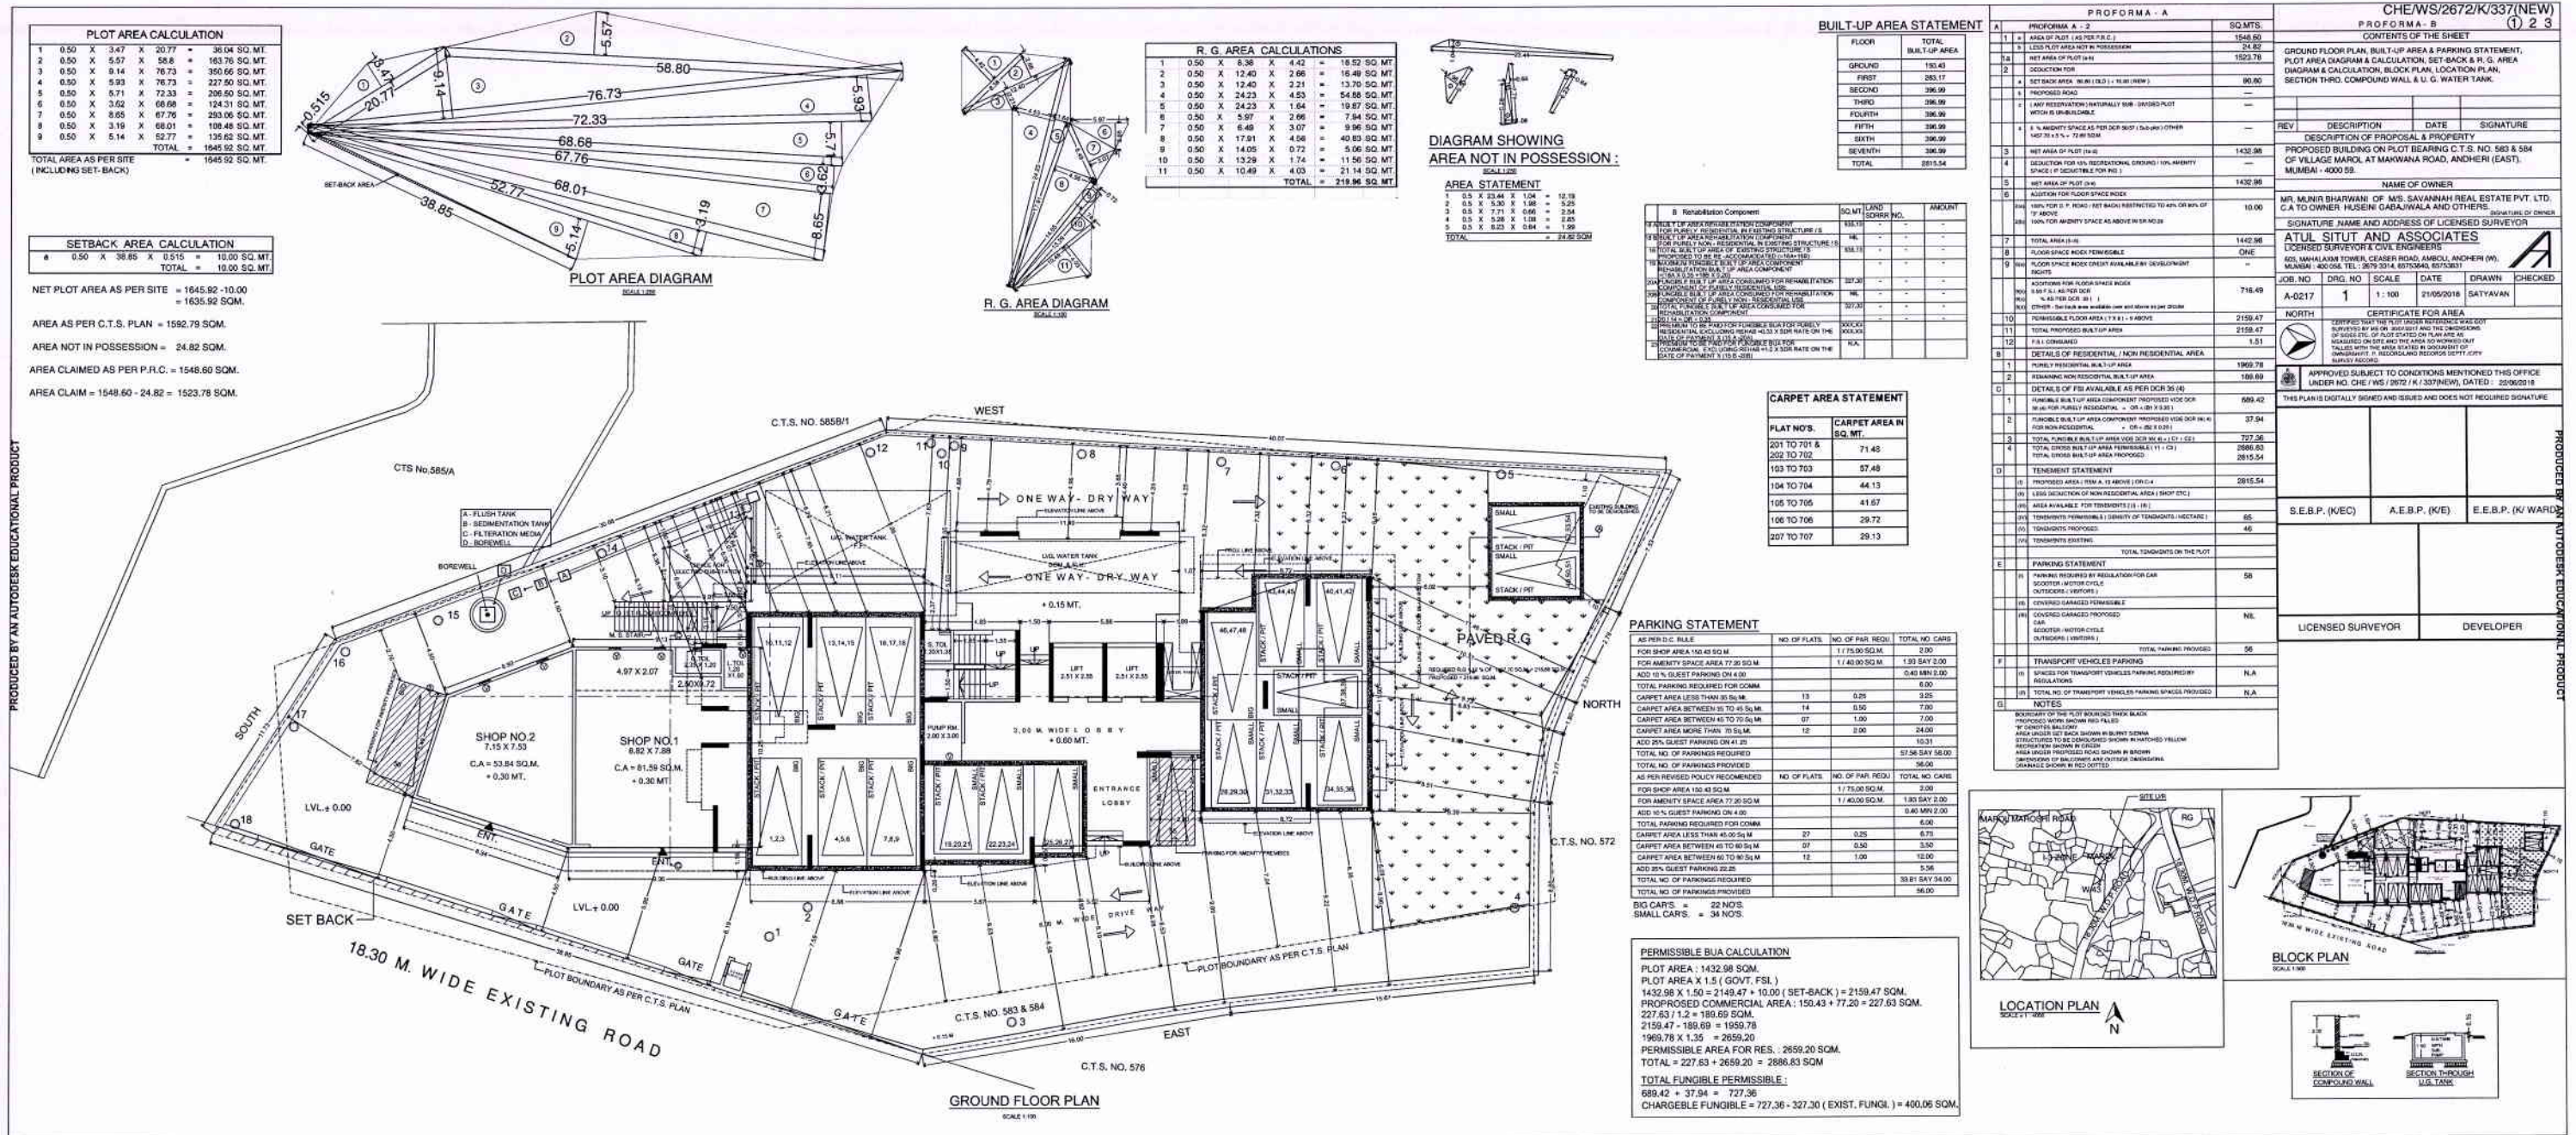


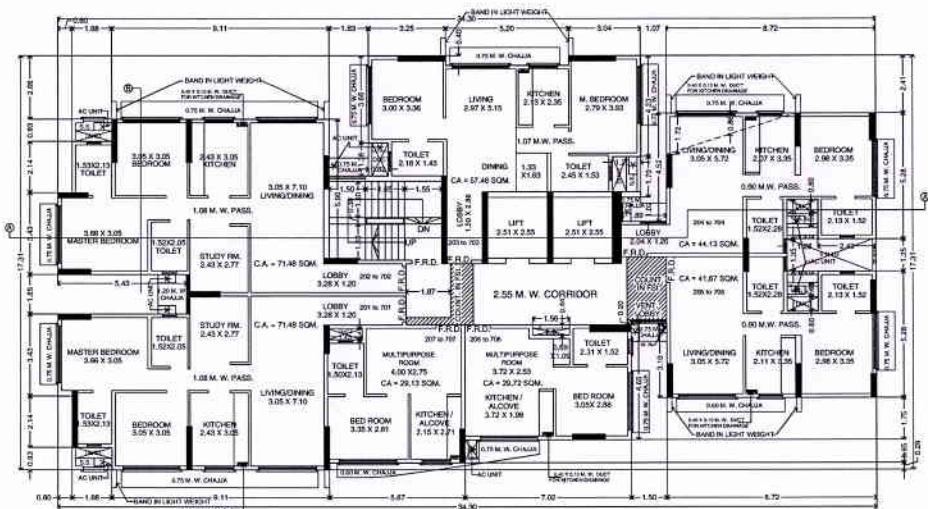


TYPICAL 2ND TO 7TH FLOOR PLAN

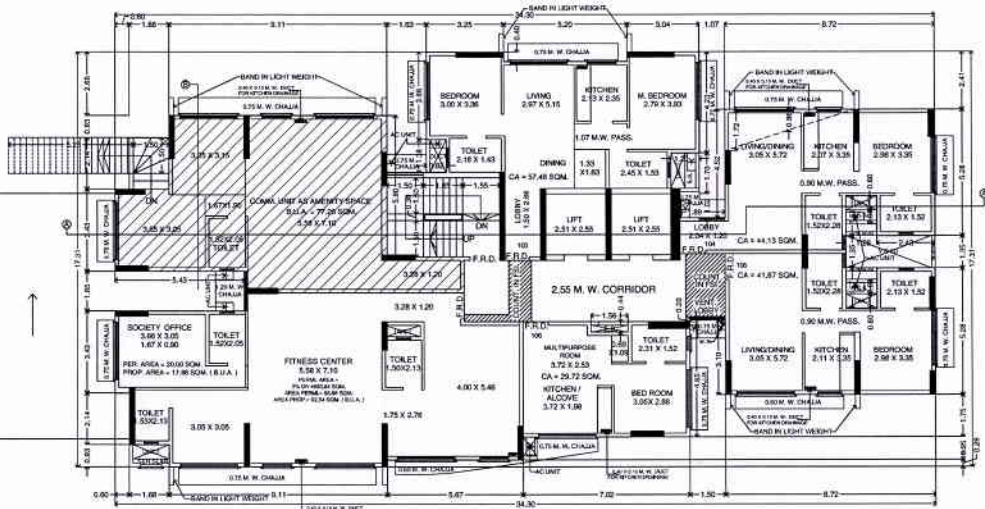


1ST FLOOR PLAN

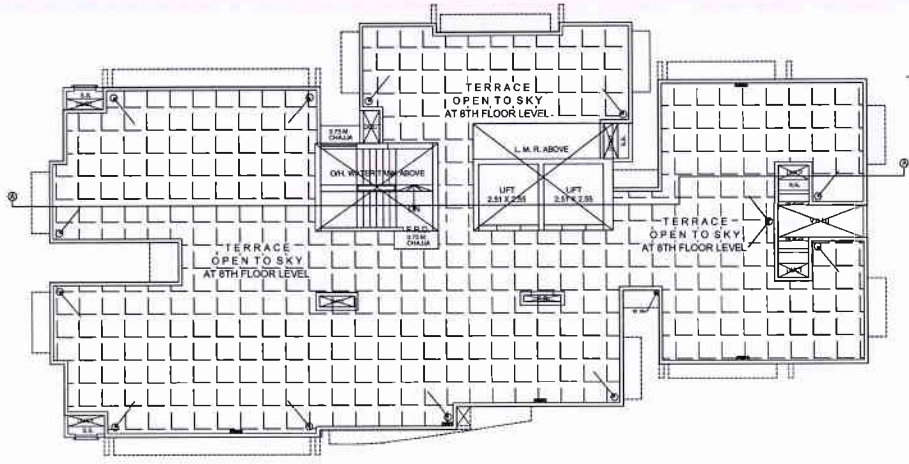


TERRACE FLOOR PLAN

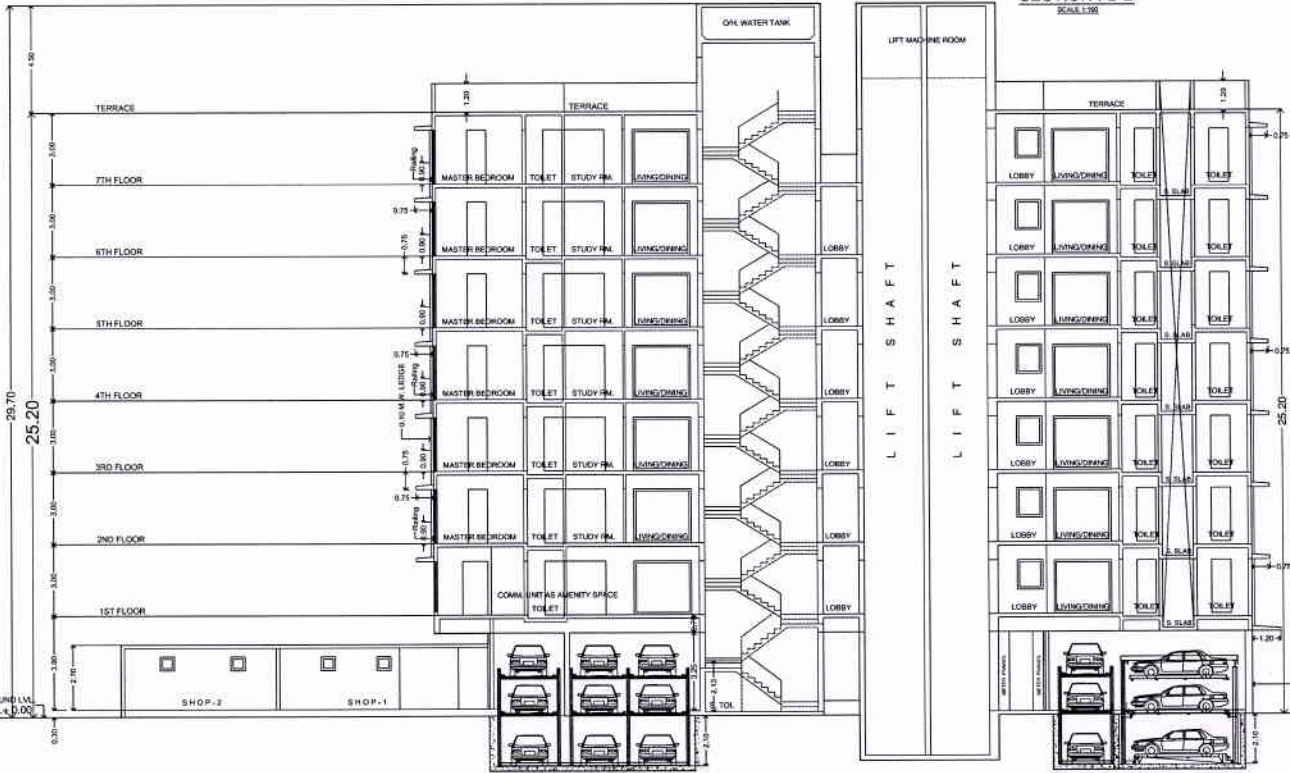

SECTION : A-A

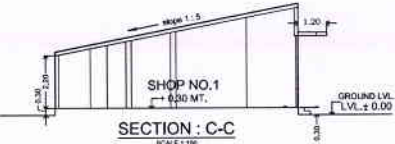


SECTION : C-C

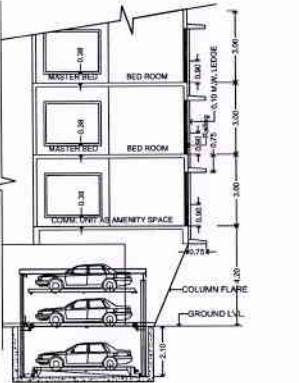


SECTION : B-B

CHE/WS/2672/K/337(NEW)			
PROFORMA - B			
1 2 3			
CONTENTS OF THE SHEET			
SECTIONS.			
REV	DESCRIPTION	DATE	SIGNATURE
DESCRIPTION OF PROPOSAL & PROPERTY			
PROPOSED BUILDING ON PLOT BEARING C.T.S. NO. 583 & 584 OF VILLAGE MAROL AT MAKWANA ROAD, ANDHERI (EAST), MUMBAI - 4000 59.			
NAME OF OWNER			
MR. MUNIR BHATWANI OF M/S. SAVANNAH REAL ESTATE PVT. LTD. C.A TO OWNER HUSEINI GABAJIWALA AND OTHERS.			
SIGNATURE OF OWNER			
SIGNATURE, NAME AND ADDRESS OF LICENSED SURVEYOR			
ATUL SITUT AND ASSOCIATES			
LICENSED SURVEYOR & CIVIL ENGINEER			
663, MAHALAXMI TOWER, CEASER ROAD, AMBOLI, ANDHERI (W), MUMBAI - 400 058. TEL : 2679 3314, 65753840, 65753851			
JOB NO.	DRG. NO.	SCALE	DATE
A-0217	2	1:100	21/05/2018
DRAWN	CHECKED		
SATYAVAN			
NORTH			
CERTIFICATE FOR AREA			
I CERTIFY THAT THE PLOT UNDER REFERENCE WAS NOT SURVEYED BY ME OR ANY OTHER SURVEYOR AND THE DIMENSIONS OF BUILDING ON SITE AND THE AREA SURROUNDING IT, AS SHOWN ON THIS PLAN, ARE IN ACCORDANCE WITH THE RECORDS OF THE DEPARTMENT OF CHARGES, P. RECORDS AND RECORDS DEPT. (CHY) MUMBAI RECORDS.			
APPROVED SUBJECT TO CONDITIONS MENTIONED IN THIS OFFICE UNDER NO. CHE / WS / 2672 / K / 337(NEW), DATED : 22/04/2018			
THIS PLAN IS DIGITALLY SIGNED AND ISSUED AND DOES NOT REQUIRE SIGNATURE			
S.E.B.P. (K/EC)		A.E.B.P. (K/E)	E.E.B.P. (K/WARD)
LICENSED SURVEYOR		DEVELOPER	

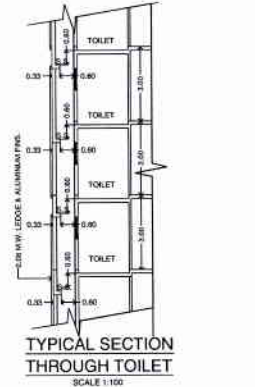


TYPICAL SECTION THROUGH TOILET

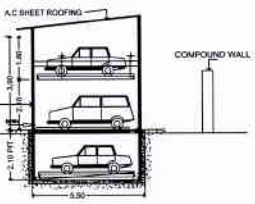

COMPOUND WALL



BUILT-UP AREA DIAGRAM : GROUND FLOOR

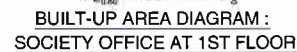

BUILT-UP AREA STATEMENT:


BUILT-UP AREA STATEMENT :

BUILT-UP AREA STATEMENT :

STAIR CASE AREA STATEMENT:



BUILT-UP AREA STATEMENT :	
---------------------------	--

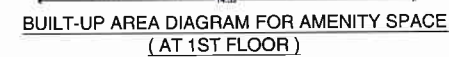

BUILT-UP AREA STATEMENT :-

AMENITY AREA
REQUIRED 5 % OF 1457.70, SO M