





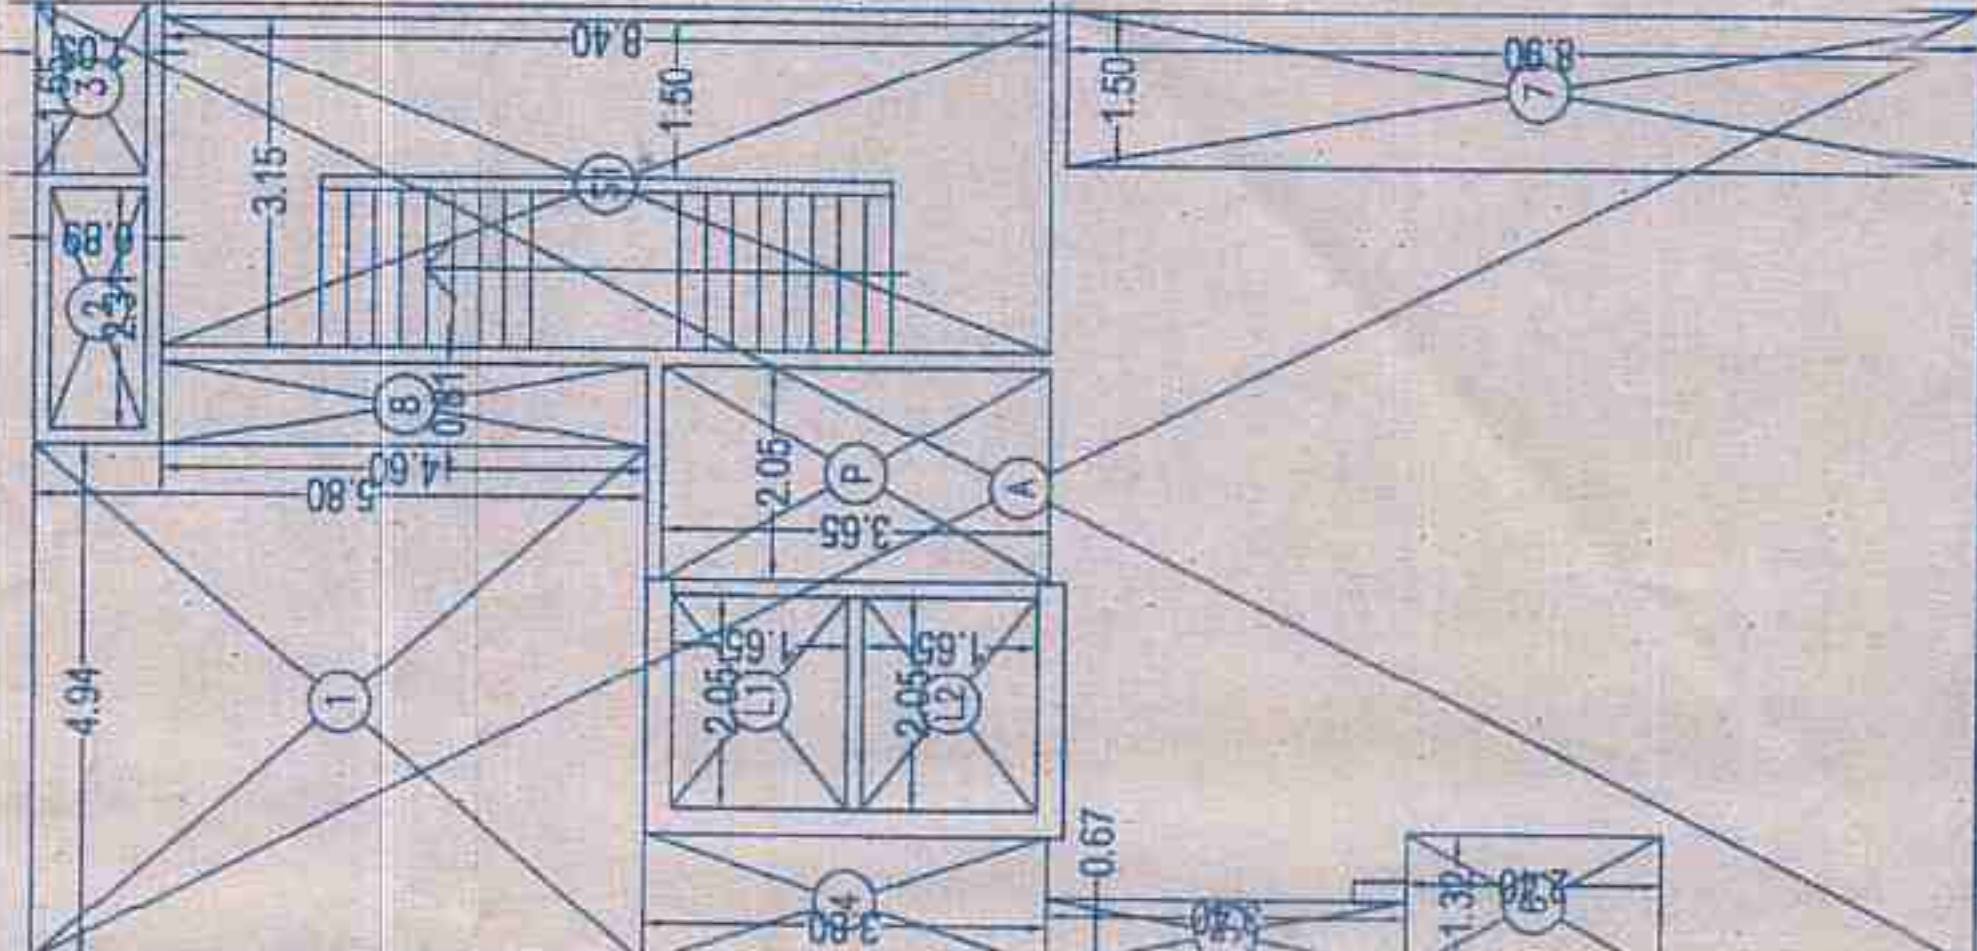


TABLE FOR BUILT-UP AREA SUMMARY FOR RENAISSANCE - PHASE I												
S/N	FLOOR	THICKNESS		S/L/A	STAIRCASE LIFT CORE	R/W/45 CORNER	COMMON PASSAGE	BALCONY	WIP. WIP. CENTRE	SOCIETY OFFICE	TOTAL S/L/A	
		15	MM									
1	GROUND FLOOR	3	3	2,345.57	47.46	199.03	42.32	21.40	21.74	19.49	00.00	931.15
2	FIRST FLOOR	10	393.26	300.6	343.20	43.20	00.00	00.00	00.00	00.00	00.00	302.00
3	SECOND FLOOR	10	393.25	50.06	343.20	43.20	00.00	00.00	00.00	00.00	00.00	302.00
4	THIRD FLOOR	10	393.26	50.06	343.20	43.20	00.00	00.00	00.00	00.00	00.00	300.00
5	FOURTH FLOOR	10	393.26	50.06	343.20	43.20	00.00	00.00	00.00	00.00	00.00	300.00
6	FIFTH FLOOR	10	393.26	50.06	343.20	43.20	00.00	00.00	00.00	00.00	00.00	300.00
7	SIXTH FLOOR	10	393.26	50.06	343.20	43.20	00.00	00.00	00.00	00.00	00.00	300.00
8	SEVENTH FLOOR	10	393.26	50.06	343.20	43.20	00.00	00.00	00.00	00.00	00.00	300.00
TOTAL		3	63	2,605.13	347.64	2,257.29	301.92	21.40	21.74	19.49	00.00	1,993.15
S/L/A AREA ON SEVENTH FLOOR											299.10	
SEVENTH FLOOR											299.10	

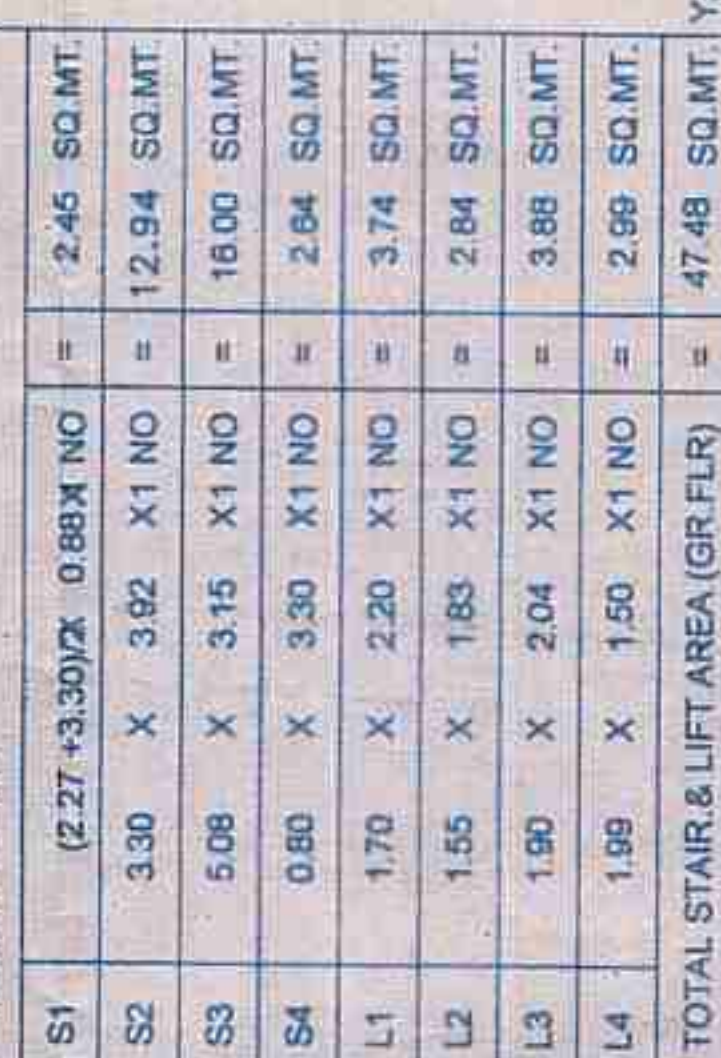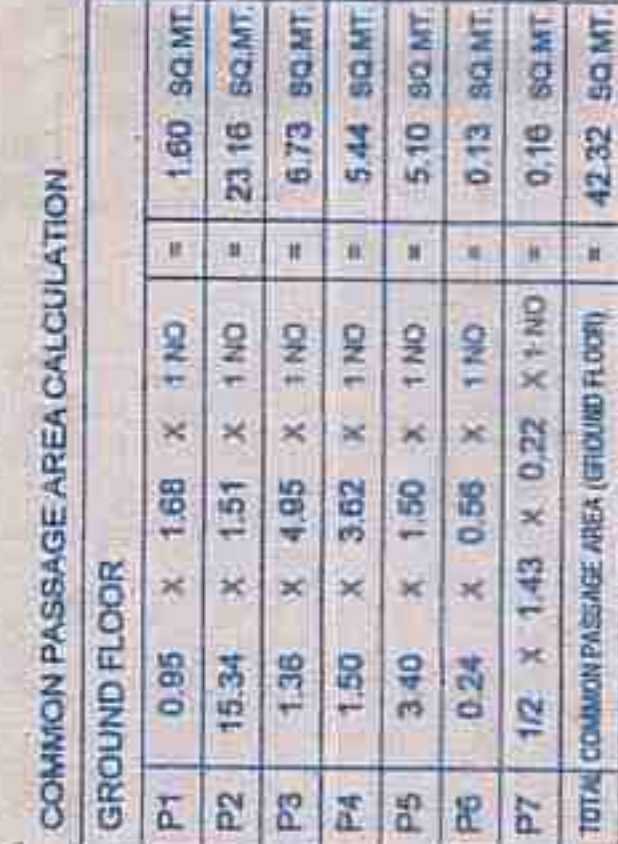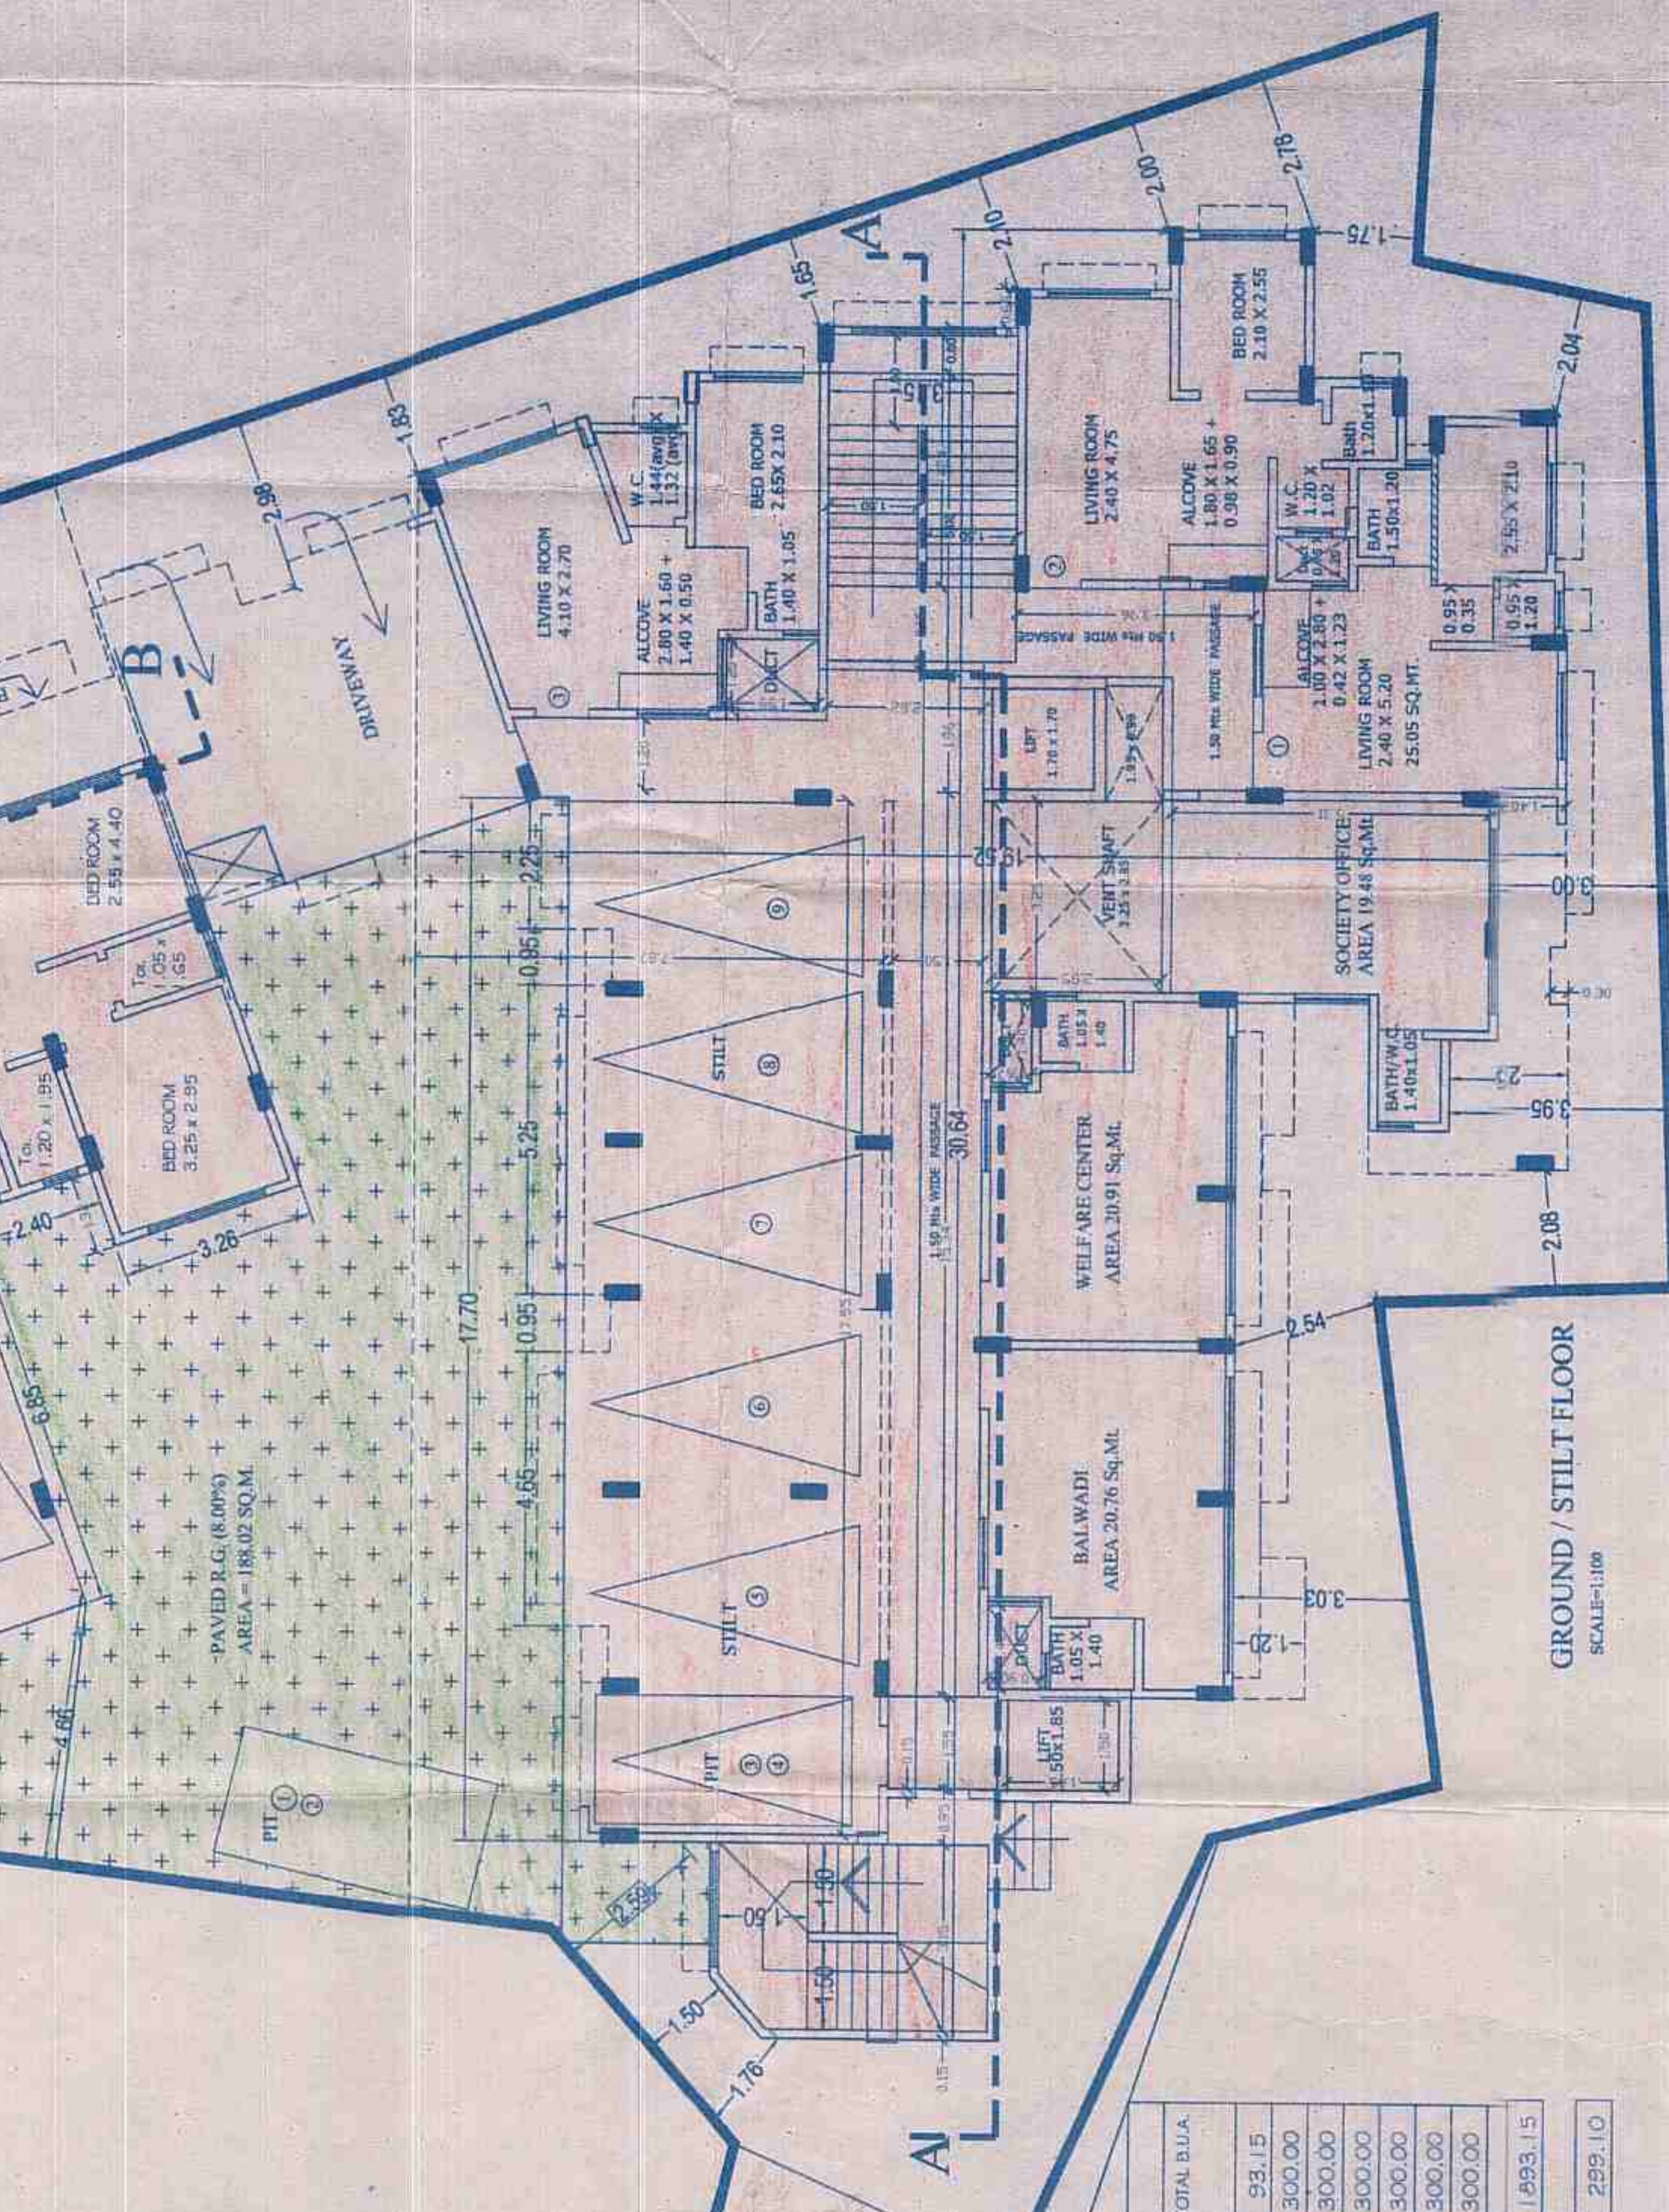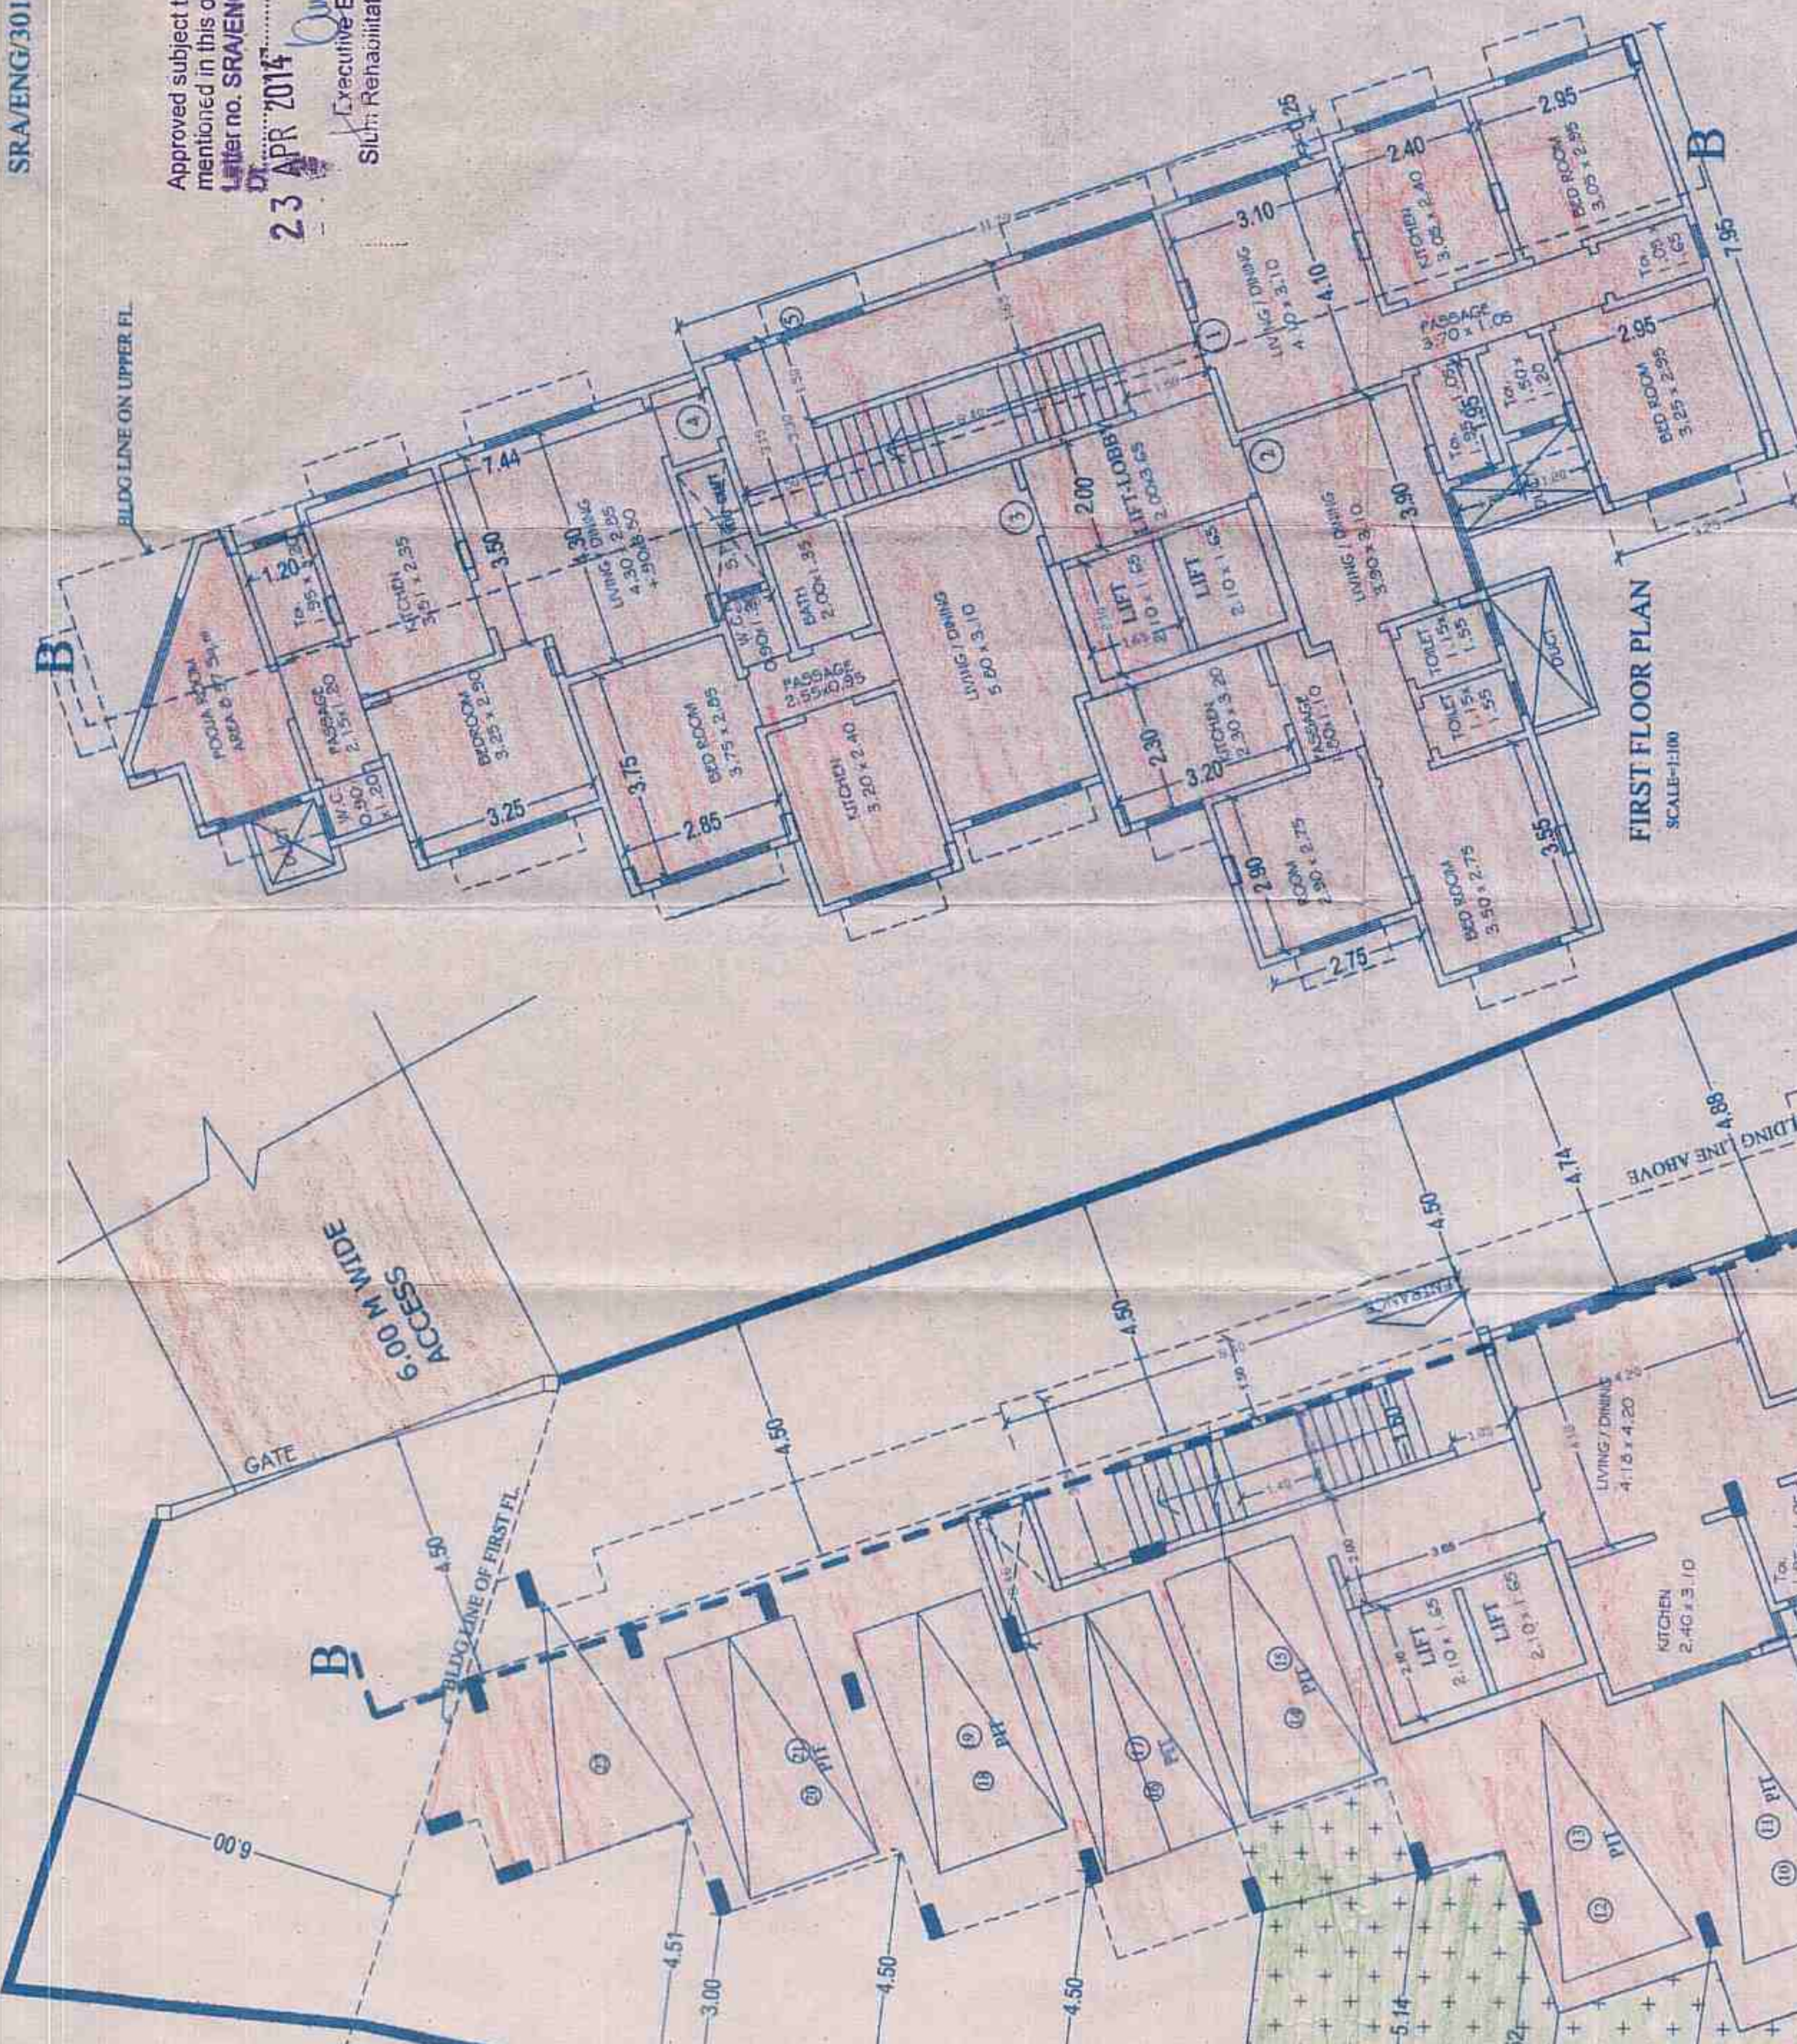

PROFORMA A		DESCRIPTION	AREA IN SQ.M		
			SUB TOTAL	TOTAL	
1		PLOT AREA ACCEPTED FOR SCHEME	1247.10	54.50	1301.60
2		DEDUCTIONS FOR			
a)		D.P. ROAD	NIL	NIL	NIL
b)		ANY RESERVATION	NIL	NIL	NIL
		TOTAL (a+b)	1247.10	54.50	1301.60
3		NET PLOT AREA			
4		BALANCE PLOT AREA	1247.10	54.50	1301.60
5		ADDITIONS FOR F.S.I.			
		100% D.P. ROAD	1247.10	54.50	1301.60
6		TOTAL AREA FOR F.S.I.			
7		F.S.I. PERMISSIBLE FOR PROJECT	3.70	1.00	
8		B.U.A. PERMISSIBLE ON PLOT	3741.30	54.50	
9		PROPOSED REAR BUILD UP AREA			1899.15
10		REAR BUILD UP AREA	3643.14		384.14
11		REAR BUILD UP COMMON PASSAGE			1357.20
12		REAR BUILD UP	2727.99		22.20
13		TOTAL SALE COMPONENT			4150.44
14		TOTAL SALE SANCTIONED FOR PROJECT		54.50	4150.44
15		TOTAL F.S.I. CREDIT AVAILABLE FOR PROJECT		3.70	54.50
16		TOTAL F.S.I. CREDIT AVAILABLE BY D.P.C.		1848.15	1902.65
17		B.U.A. PERMISSIBLE FOR SALE ON PLOT		54.50	1991.57
18		B.U.A. PROPOSED FOR SALE ON PLOT			355.72
19		T.D.R. IF ANY			
20		DATE OF SIGNATURE			

[illegible]