


The amended plan duly approved herewith Supersedes all the earlier approved plans.  
THIS PLAN SHALL NOT BE CONSIDERED VALID FOR ANY PURPOSES UNTIL IT IS APPROVED BY THE COMPETENT AUTHORITY.  
Approved as amended in the Office of the V.P. Officer, Palghar.  
Date: 22/07/2021  
COMMISSIONER  
V.P. Officer, Palghar

Certified that the above permission is issued by Commissioner V.P. Officer, Palghar.  
Deputy Director,  
V.P. Officer, Palghar.

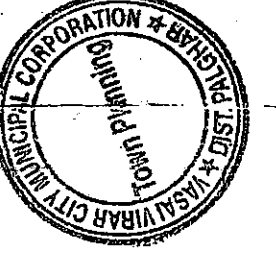

| Proforma - I   |                                                                                              |              |
|----------------|----------------------------------------------------------------------------------------------|--------------|
| AREA STATEMENT |                                                                                              |              |
| Sr.No.         | Description of Site                                                                          | Area (SQ.M.) |
| 1              | Area of plot                                                                                 | 3600.00      |
|                | (a) As per ownership document (7/12, CTS contract)                                           |              |
|                | (b) As per measurement sheet                                                                 |              |
| 2              | Deductions for                                                                               |              |
|                | (a) Proposed D.P. Road widening Area/Service Road / Highway widening (System Road)           | 0.00         |
|                | (b) Any D.P. Reservation area                                                                | 0.00         |
| 3              | (Total a+b)                                                                                  | 3600.00      |
| 4              | Balance area of plot (1-2)                                                                   | 3600.00      |
| 5              | Built up area with reference to Basic F.S.I. as per front road width (S.No. 4, Basic F.S.I.) | 4180.00      |
| 6              | Calculation of FSI on payment of premium FSI - based on road width TOD                       | 0.00         |
|                | (a) Maximum permissible premium FSI - based on road width TOD                                | 0.00         |
| 7              | Proposed FSI on payment of premium                                                           | 0.00         |
|                | Minimum FSI / TOD building                                                                   | 0.00         |
|                | Minimum area against D.P. road, if any                                                       | 0.00         |
|                | Minimum area against Amenity Space if handed over.                                           | 0.00         |
| 8              | GI/Dr area                                                                                   | 4180.00      |
|                | (a) Total FSI/TOD building proposal                                                          | 4180.00      |
|                | (b) Total FSI/TOD building proposal                                                          | 4180.00      |
|                | (c) FSI + (b) FSI/TOD building proposal                                                      | 1176.48      |
|                | (d) Retained BUA with A.R. OC Granted                                                        | 1075.82      |
|                | (e) Retained BUA with C & D OC Granted                                                       | 959.07       |
|                | (f) Retained BUA with E OC Granted                                                           | 581.34       |
|                | (g) Ancillary Residential (108.90 x 0.50)                                                    | 4761.34      |
| 9              | Total Built-up Area in proposal                                                              | 3211.10      |
|                | (a) Built-up Area in proposal (for No. 8 (b) + c + d)                                        | 1541.17      |
|                | (b) Proposed Built-up Area (for No. 8 (b) + c + d)                                           | 4752.97      |
|                | (c) Total Built-up Area (for No. 8 (b) + c + d)                                              | 907          |


PROPOSED RESIDENTIAL SHOPLINE BUILDING ON S.NO.216, H. NO.5,  
VILLAGE: NEEMPORE, TAL. VASAI DIST. PALGHAR

|   |                    |                   |                       |                   |
|---|--------------------|-------------------|-----------------------|-------------------|
| JOB NO.<br>4/1888/2021   | DATE<br>15/04/2021 | SCALE<br>AS SHOWN | DESIGNED BY<br>ADARSH | CHECKED<br>ADARSH |
| SIGNATURE OF APPLICANT<br>MRS. CHHAYA ULHAS RAMSHEHA                                                                                                 |                    |                   |                       |                   |

Block Plan  
SCALE - 1:500

| PARKING AREA STATEMENT   |                                                               |                           |
|--------------------------|---------------------------------------------------------------|---------------------------|
| Sr.No.                   | Occipancy                                                     | Size of Tenement (sq.ft.) |
| 1.                       | CARPET AREA UP TO 30.00 SQ.MT. (NIL)                          | 27 NOS.                   |
| 2.                       | CARPET AREA BETWEEN 30.00 TO 40.00 SQ.MT. (1 FOR 1 TENEMENT)  | 08 NOS.                   |
| 3.                       | CARPET AREA BETWEEN 40.00 TO 50.00 SQ.MT. (2 FOR 1 TENEMENT)  | 09 NOS.                   |
| 4.                       | CARPET AREA ABOVE 50.00 TO 60.00 SQ.MT. (3 FOR 1 TENEMENT)    | 01 NOS.                   |
| 5.                       | RESIDENTIAL CARPET AREA ABOVE 60.00 SQ.MT. (2 FOR 1 TENEMENT) | 01 NOS.                   |
| TOTAL                    |                                                               | 58 NOS.                   |
| MULTIPLYING FACTOR (0.8) |                                                               | 0.8                       |
| TOTAL REQUIRED PARKING   |                                                               | 46 NOS.                   |
| TOTAL PROVIDED PARKING   |                                                               | 46 NOS.                   |


| CONSTRUCTION AREA STATEMENT (AS PER L.P.O.) |               |              |
|---------------------------------------------|---------------|--------------|
| Clause No.                                  | Area (sq.ft.) | Area (sq.m.) |
| 1.                                          | 108.12        | 10.00        |
| 2.                                          | 244.84        | 22.64        |
| 3.                                          | 244.84        | 22.64        |
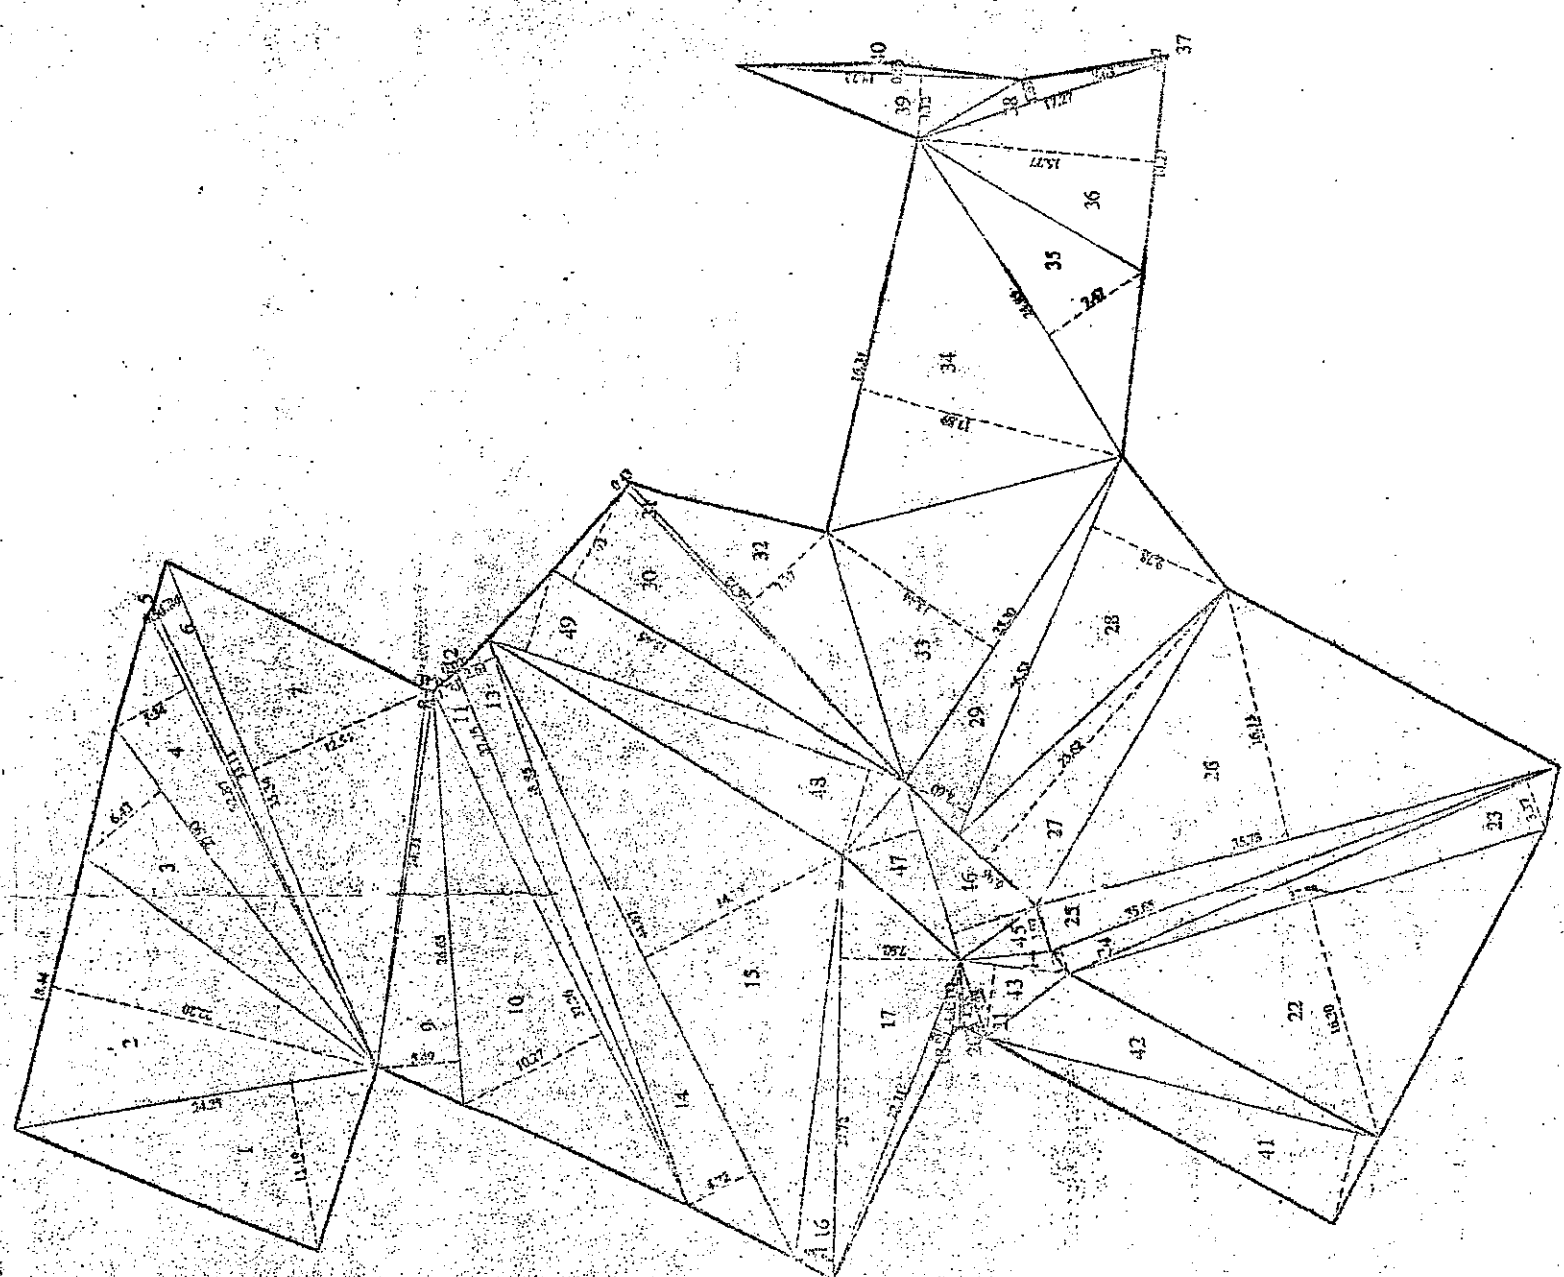

PLOT AREA DIAGRAM  
SCALE - 1:500

NET PLOT AREA CALCULATION

|       |                                     |
|-------|-------------------------------------|
| 1.    | 24.25 X 11.19 X 0.50 = 135.63 SQ.MT |
| 2.    | 25.00 X 11.19 X 0.50 = 139.88 SQ.MT |
| 3.    | 25.00 X 11.19 X 0.50 = 139.88 SQ.MT |
| 4.    | 30.87 X 5.43 X 0.50 = 83.27 SQ.MT   |
| 5.    | 30.87 X 5.43 X 0.50 = 83.27 SQ.MT   |
| 6.    | 33.11 X 0.50 X 0.50 = 8.28 SQ.MT    |
| 7.    | 32.34 X 12.54 X 0.50 = 202.77 SQ.MT |
| 8.    | 24.31 X 0.41 X 0.50 = 4.99 SQ.MT    |
| 9.    | 23.65 X 5.49 X 0.50 = 64.92 SQ.MT   |
| 10.   | 33.26 X 10.27 X 0.50 = 170.79 SQ.MT |
| 11.   | 37.76 X 0.50 X 0.50 = 9.44 SQ.MT    |
| 12.   | 37.76 X 0.50 X 0.50 = 9.44 SQ.MT    |
| 13.   | 38.85 X 2.61 X 0.50 = 50.70 SQ.MT   |
| 14.   | 40.87 X 4.72 X 0.50 = 96.45 SQ.MT   |
| 15.   | 42.87 X 13.70 X 0.50 = 293.65 SQ.MT |
| 16.   | 27.72 X 2.56 X 0.50 = 35.48 SQ.MT   |
| 17.   | 22.72 X 7.92 X 0.50 = 90.18 SQ.MT   |
| 18.   | 22.31 X 1.28 X 0.50 = 14.23 SQ.MT   |
| 19.   | 4.35 X 0.48 X 0.50 = 1.07 SQ.MT     |
| 20.   | 4.35 X 0.48 X 0.50 = 1.07 SQ.MT     |
| 21.   | 3.28 X 1.09 X 0.50 = 1.79 SQ.MT     |
| 22.   | 3.28 X 1.09 X 0.50 = 1.79 SQ.MT     |
| 23.   | 35.03 X 1.37 X 0.50 = 23.92 SQ.MT   |
| 24.   | 35.65 X 1.79 X 0.50 = 31.91 SQ.MT   |
| 25.   | 35.73 X 3.07 X 0.50 = 54.33 SQ.MT   |
| 26.   | 32.73 X 15.73 X 0.50 = 257.42 SQ.MT |
| 27.   | 23.62 X 6.96 X 0.50 = 82.20 SQ.MT   |
| 28.   | 26.53 X 9.73 X 0.50 = 129.73 SQ.MT  |
| 29.   | 26.53 X 4.60 X 0.50 = 61.02 SQ.MT   |
| 30.   | 26.98 X 7.03 X 0.50 = 94.54 SQ.MT   |
| 31.   | 26.72 X 0.43 X 0.50 = 0.57 SQ.MT    |
| 32.   | 26.72 X 1.11 X 0.50 = 1.48 SQ.MT    |
| 33.   | 26.17 X 17.89 X 0.50 = 233.09 SQ.MT |
| 34.   | 24.85 X 7.47 X 0.50 = 92.82 SQ.MT   |
| 35.   | 14.27 X 15.77 X 0.50 = 112.52 SQ.MT |
| 36.   | 9.83 X 0.27 X 0.50 = 1.33 SQ.MT     |
| 37.   | 9.83 X 1.63 X 0.50 = 14.07 SQ.MT    |
| 38.   | 18.72 X 4.12 X 0.50 = 38.57 SQ.MT   |
| 39.   | 18.72 X 0.66 X 0.50 = 6.13 SQ.MT    |
| 40.   | 26.93 X 6.02 X 0.50 = 80.68 SQ.MT   |
| 41.   | 26.93 X 5.36 X 0.50 = 72.14 SQ.MT   |
| 42.   | 7.30 X 1.31 X 0.50 = 4.78 SQ.MT     |
| 43.   | 7.30 X 1.31 X 0.50 = 4.78 SQ.MT     |
| 44.   | 6.05 X 3.00 X 0.50 = 9.08 SQ.MT     |
| 45.   | 12.11 X 5.85 X 0.50 = 35.42 SQ.MT   |
| 46.   | 12.11 X 5.31 X 0.50 = 31.55 SQ.MT   |
| 47.   | 12.11 X 5.31 X 0.50 = 31.55 SQ.MT   |
| 48.   | 29.07 X 5.60 X 0.50 = 81.40 SQ.MT   |
| 49.   | 29.07 X 5.57 X 0.50 = 80.95 SQ.MT   |
| 50.   | 29.07 X 5.57 X 0.50 = 80.95 SQ.MT   |
| TOTAL | = 3800 SQ.MT                        |

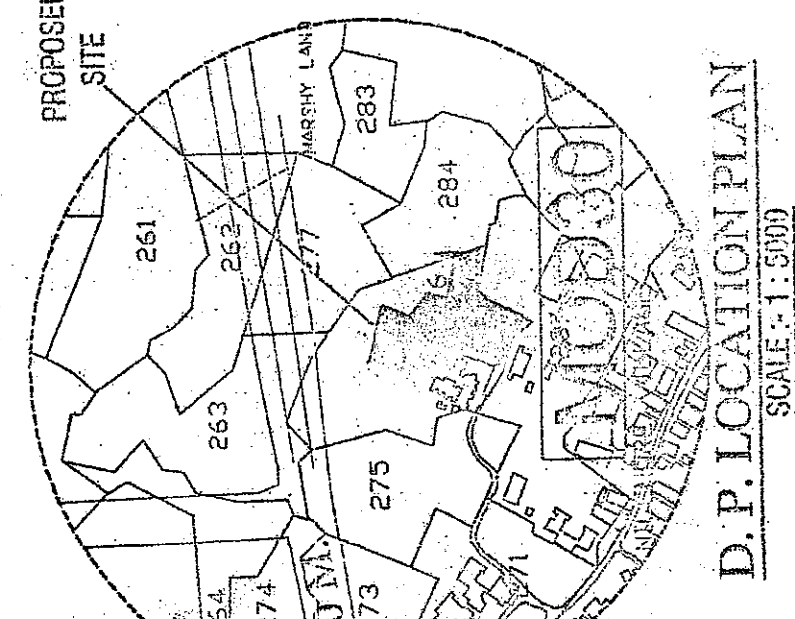

D.P. LOCATION PLAN  

R.G.1 AREA CALCULATION

|       |                            |
|-------|----------------------------|
| 1.    | 7.10 X 3.72 X 0.50 = 13.21 |
| 2.    | 7.10 X 3.44 X 0.50 = 12.30 |
| 3.    | 7.51 X 3.73 X 0.50 = 14.81 |
| 4.    | 7.51 X 3.45 X 0.50 = 12.95 |
| 5.    | 7.51 X 3.73 X 0.50 = 14.08 |
| 6.    | 7.51 X 3.53 X 0.50 = 13.25 |
| 7.    | 9.27 X 3.95 X 0.50 = 18.58 |
| 8.    | 9.27 X 3.95 X 0.50 = 18.58 |
| 9.    | 5.25 X 2.31 X 0.50 = 6.09  |
| 10.   | 5.25 X 2.47 X 0.50 = 6.49  |
| 11.   | 6.90 X 0.38 X 0.50 = 1.31  |
| 12.   | 8.62 X 5.80 X 0.50 = 25.00 |
| 13.   | 8.62 X 4.45 X 0.50 = 19.18 |
| 14.   | 6.21 X 1.36 X 0.50 = 4.23  |
| 15.   | 6.21 X 0.73 X 0.50 = 2.27  |
| 16.   | 1.40 X 1.04 X 0.50 = 0.73  |
| 17.   | 1.40 X 1.04 X 0.50 = 0.73  |
| 18.   | 1.40 X 0.63 X 0.50 = 0.44  |
| 19.   | 1.40 X 0.63 X 0.50 = 0.44  |
| 20.   | 1.40 X 1.04 X 0.50 = 0.73  |
| TOTAL | = 203.62 SQ.MT.            |

R.G.2 AREA CALCULATION

|       |                                   |
|-------|-----------------------------------|
| 1.    | 13.24 X 9.15 X 0.50 = 60.45 SQ.MT |
| 2.    | 13.24 X 4.75 X 0.50 = 31.31 SQ.MT |
| 3.    | 13.24 X 4.75 X 0.50 = 31.31 SQ.MT |
| TOTAL | = 123.06 SQ.MT                    |
















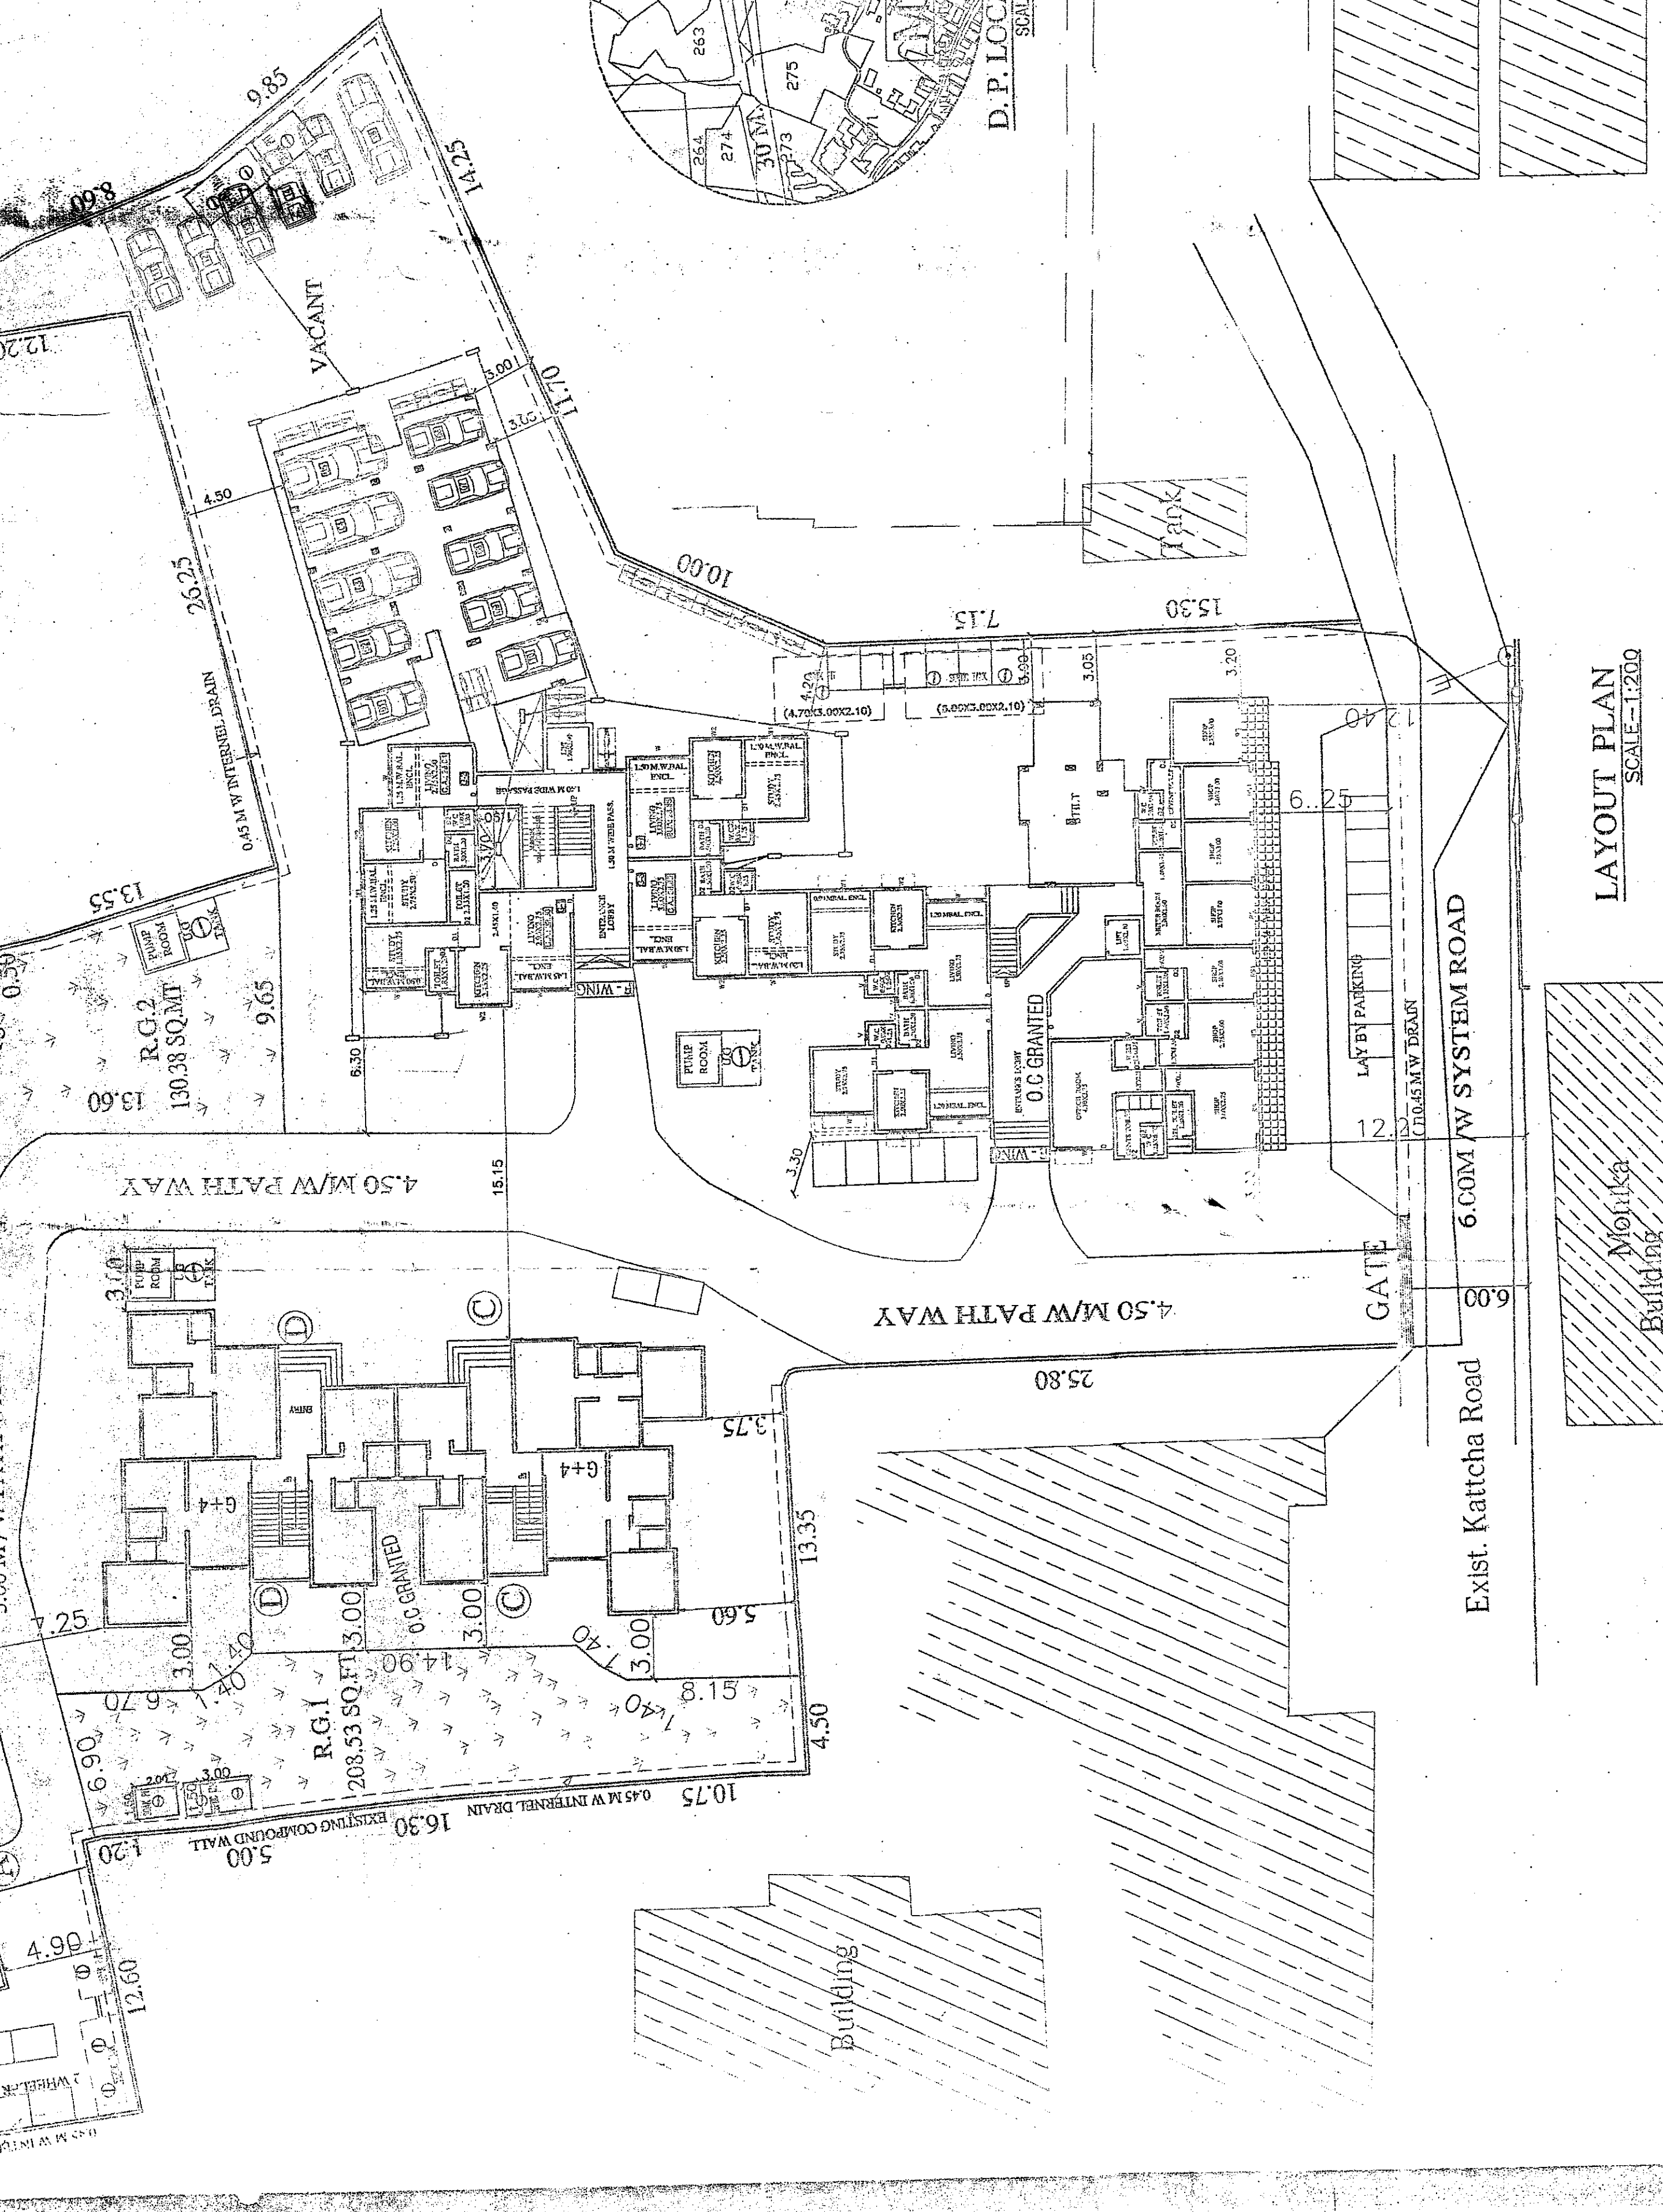

LAYOUT PLAN  

