
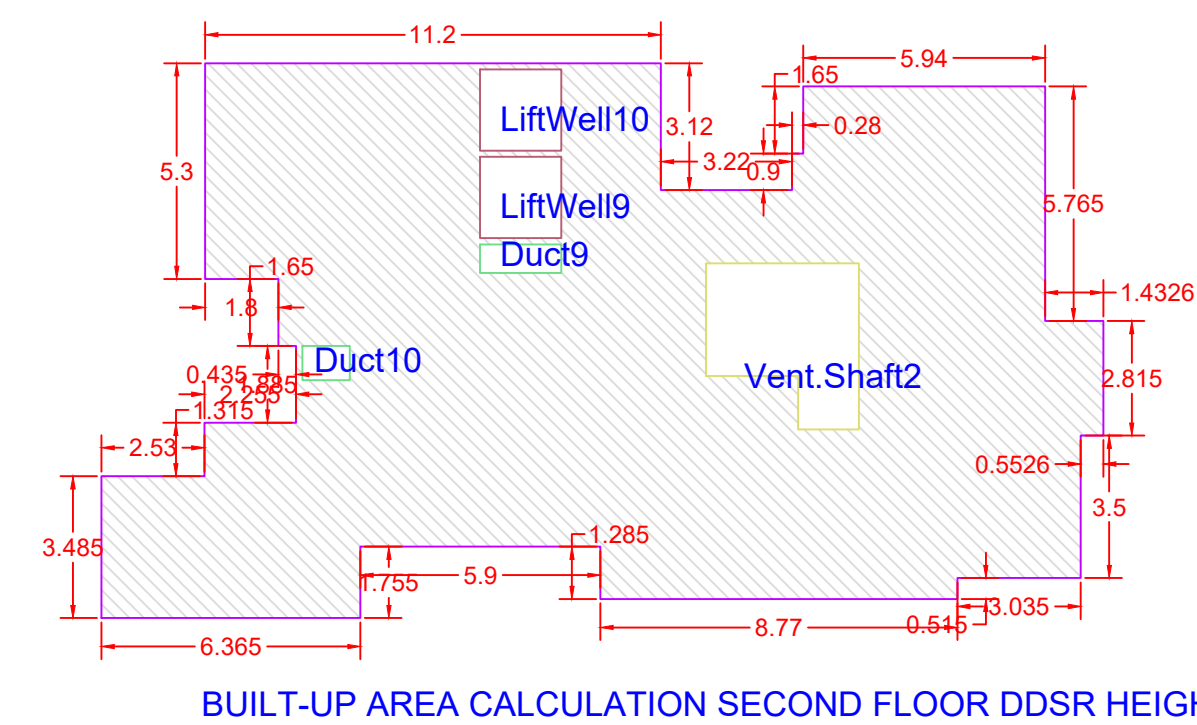
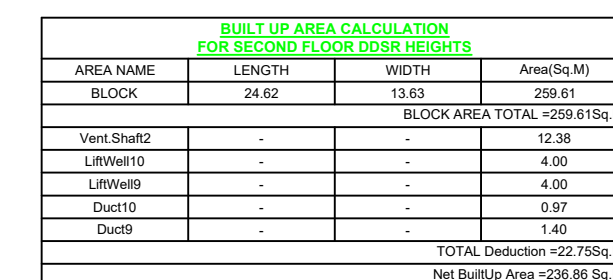
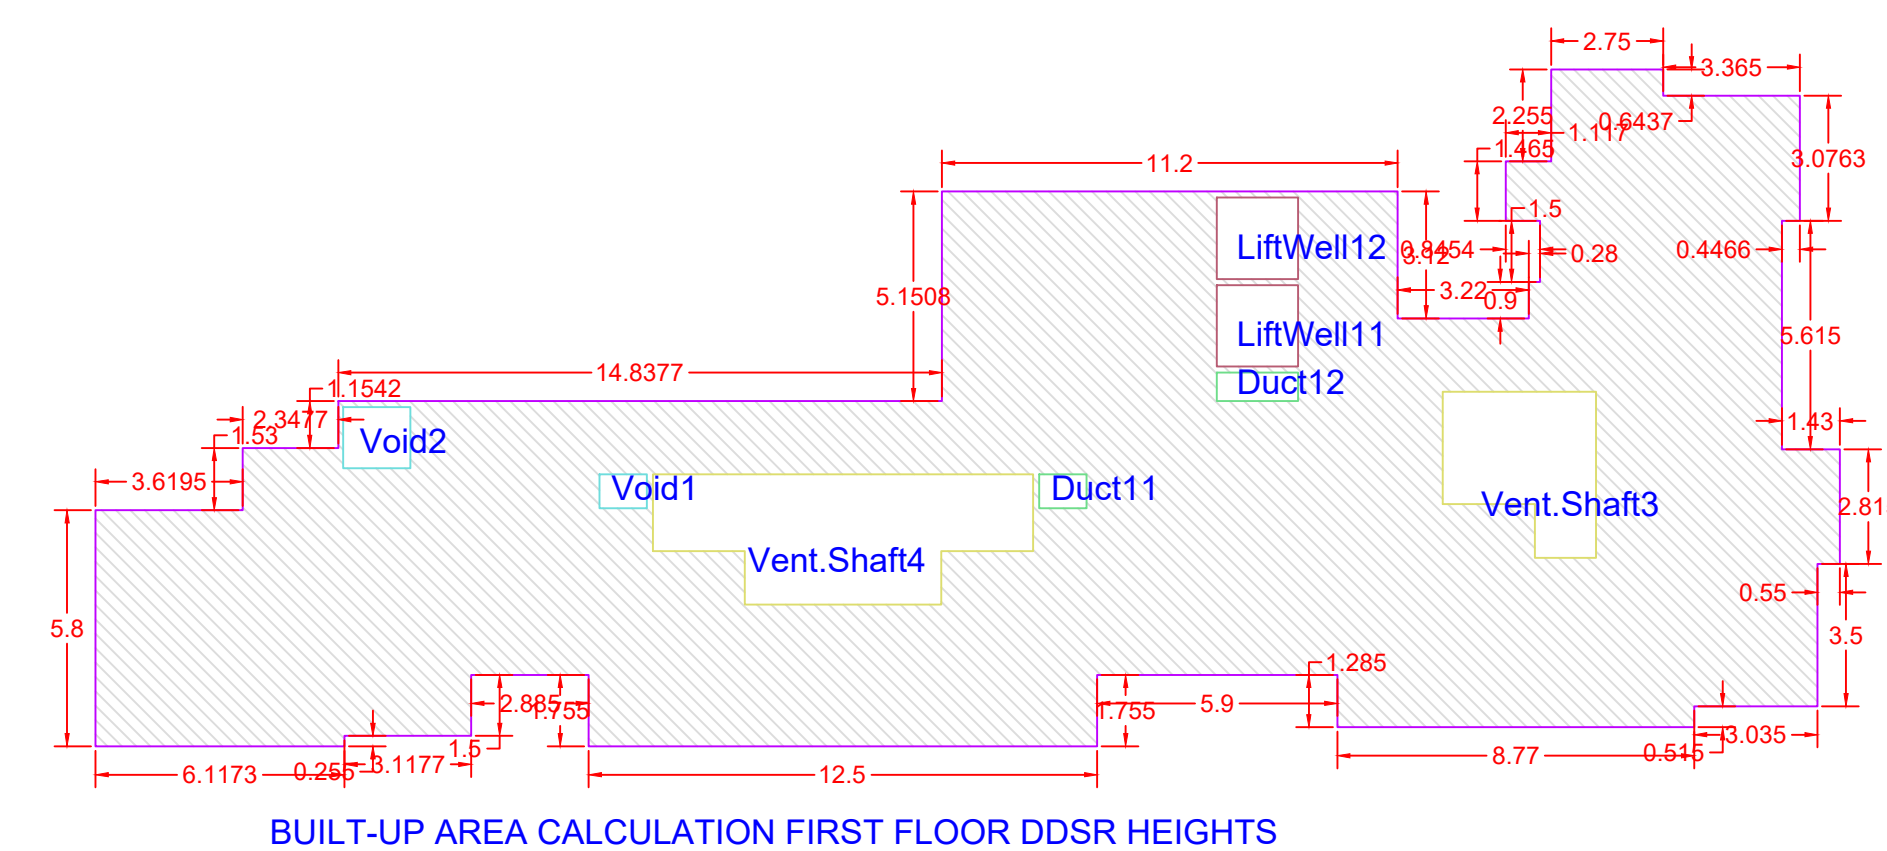
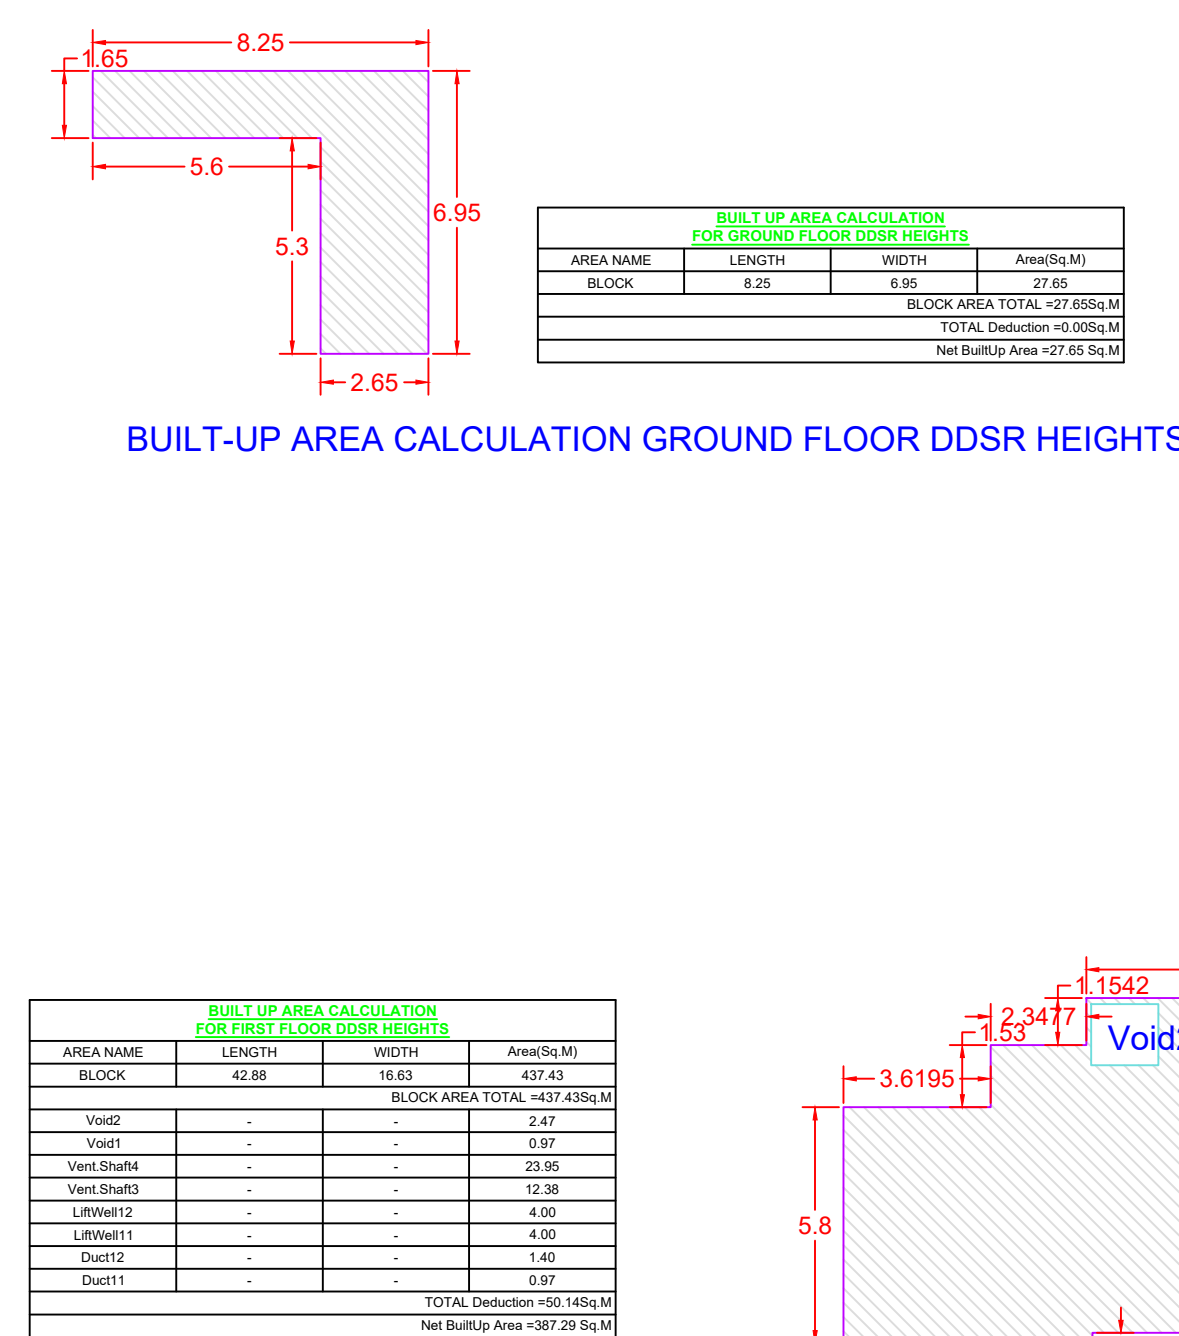
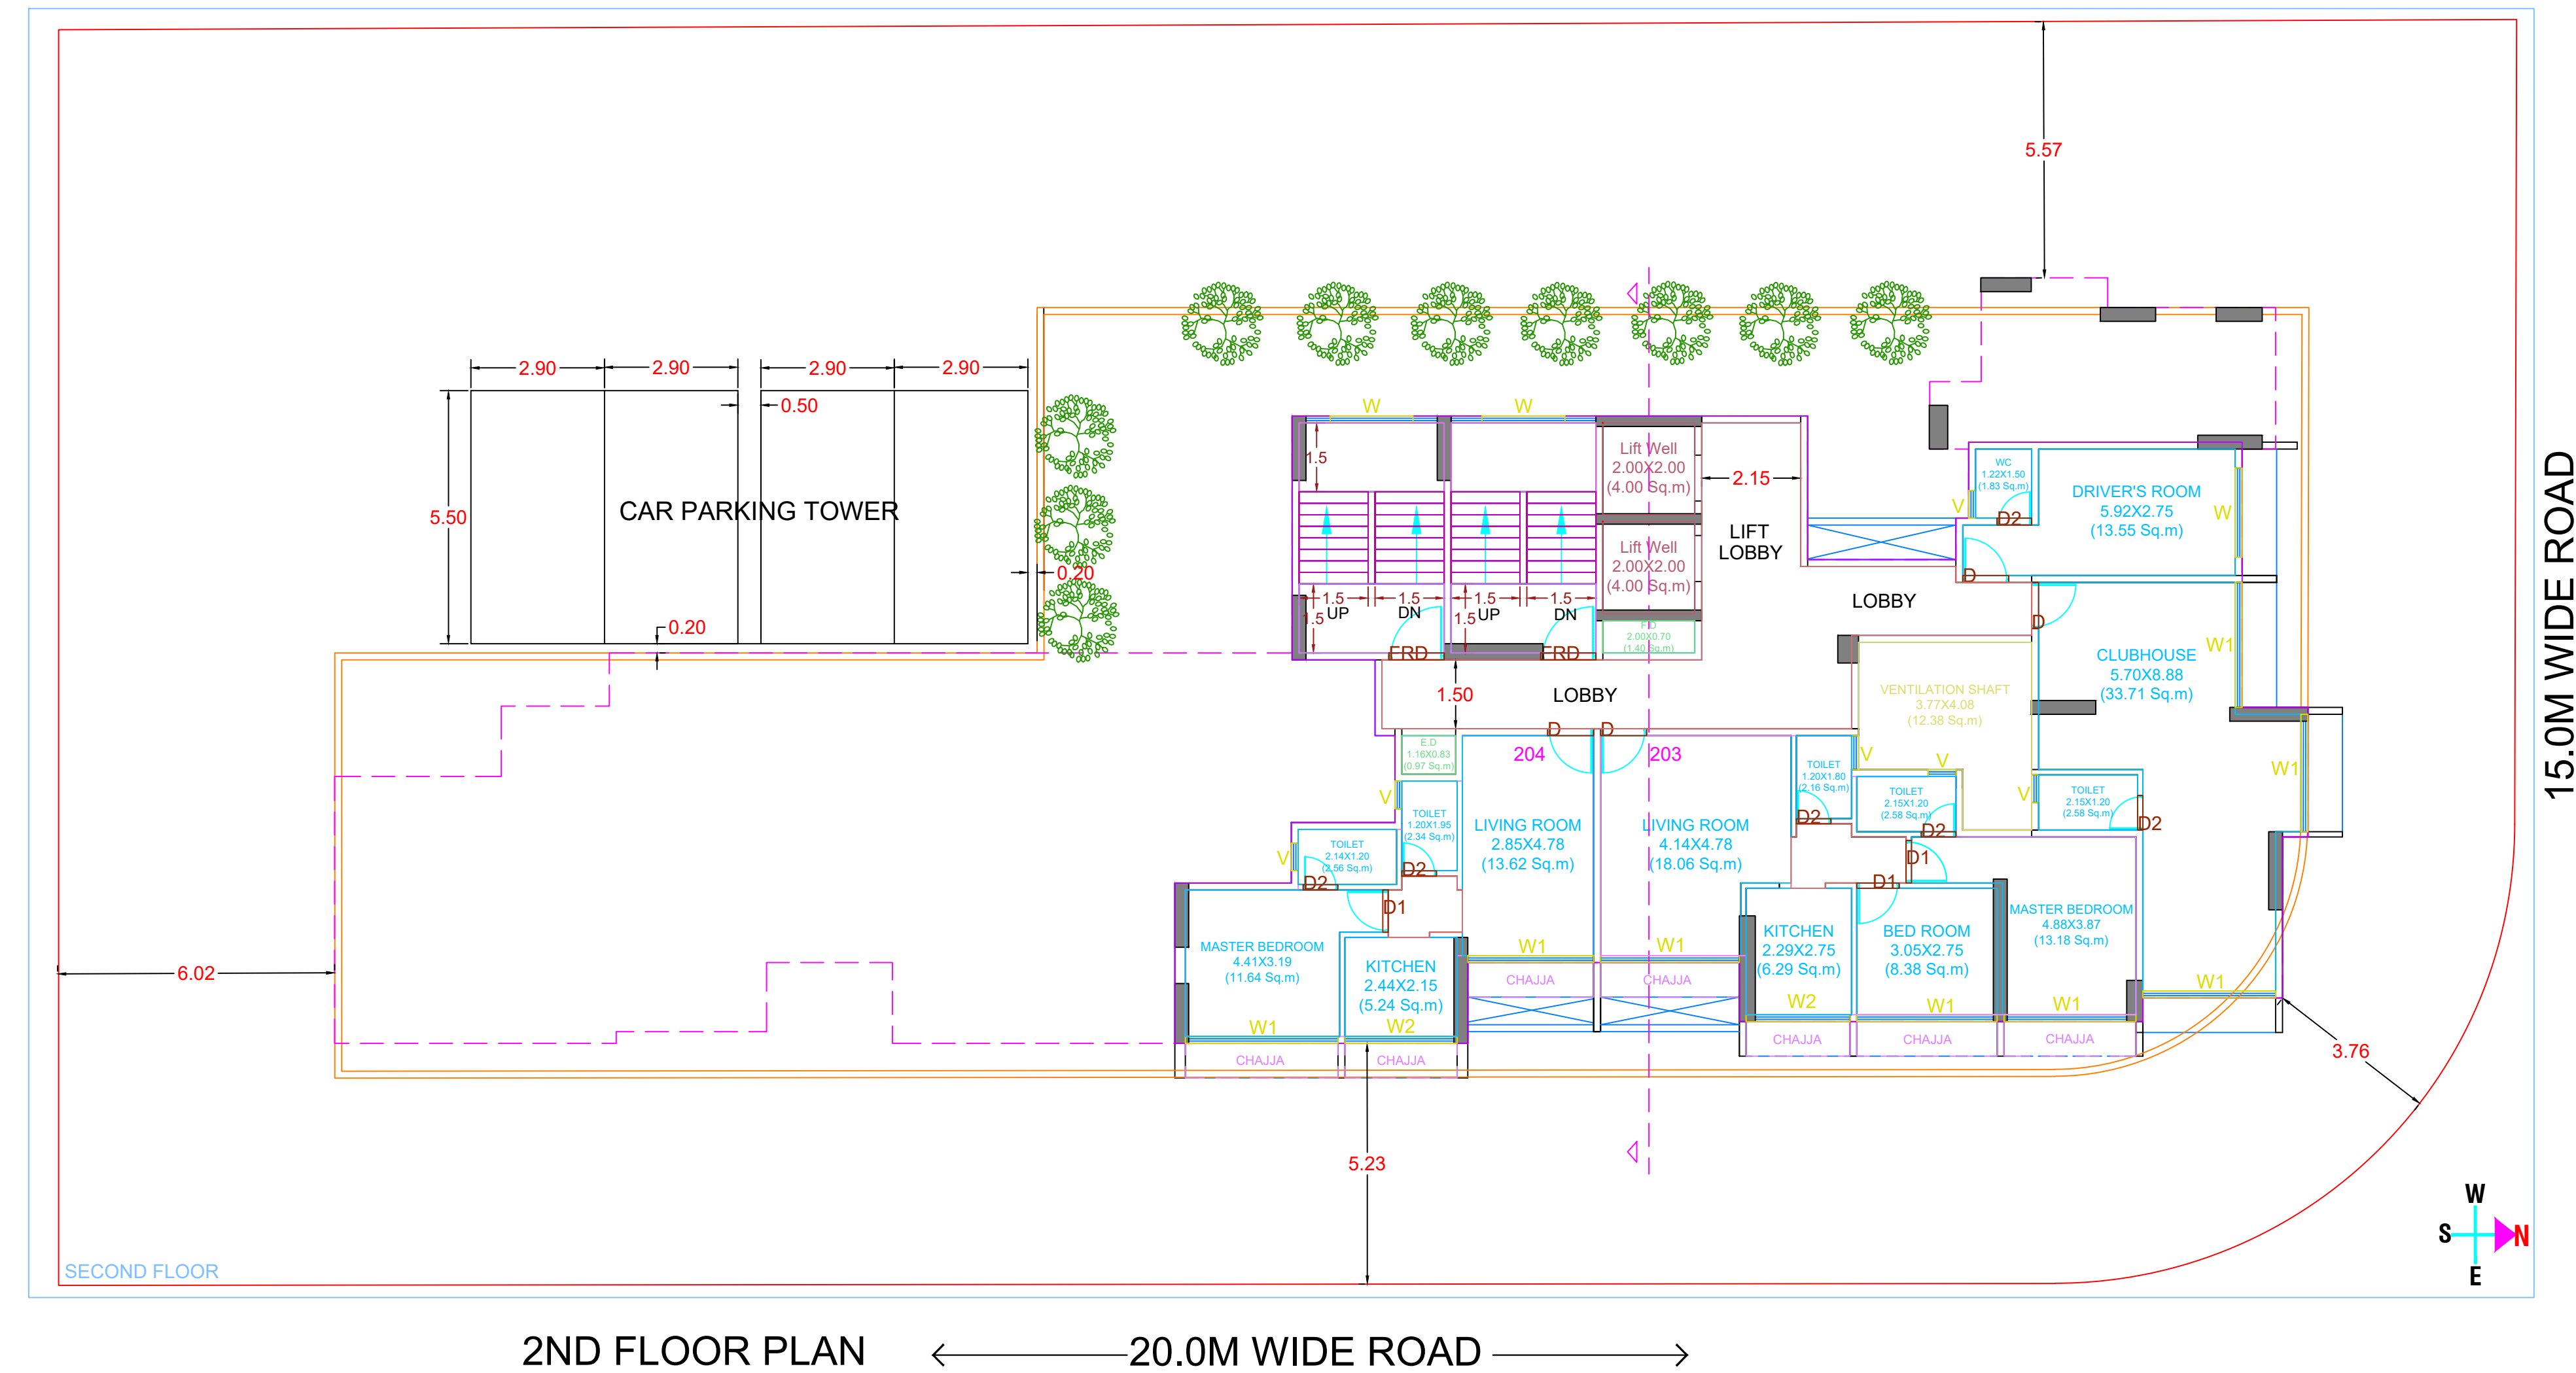
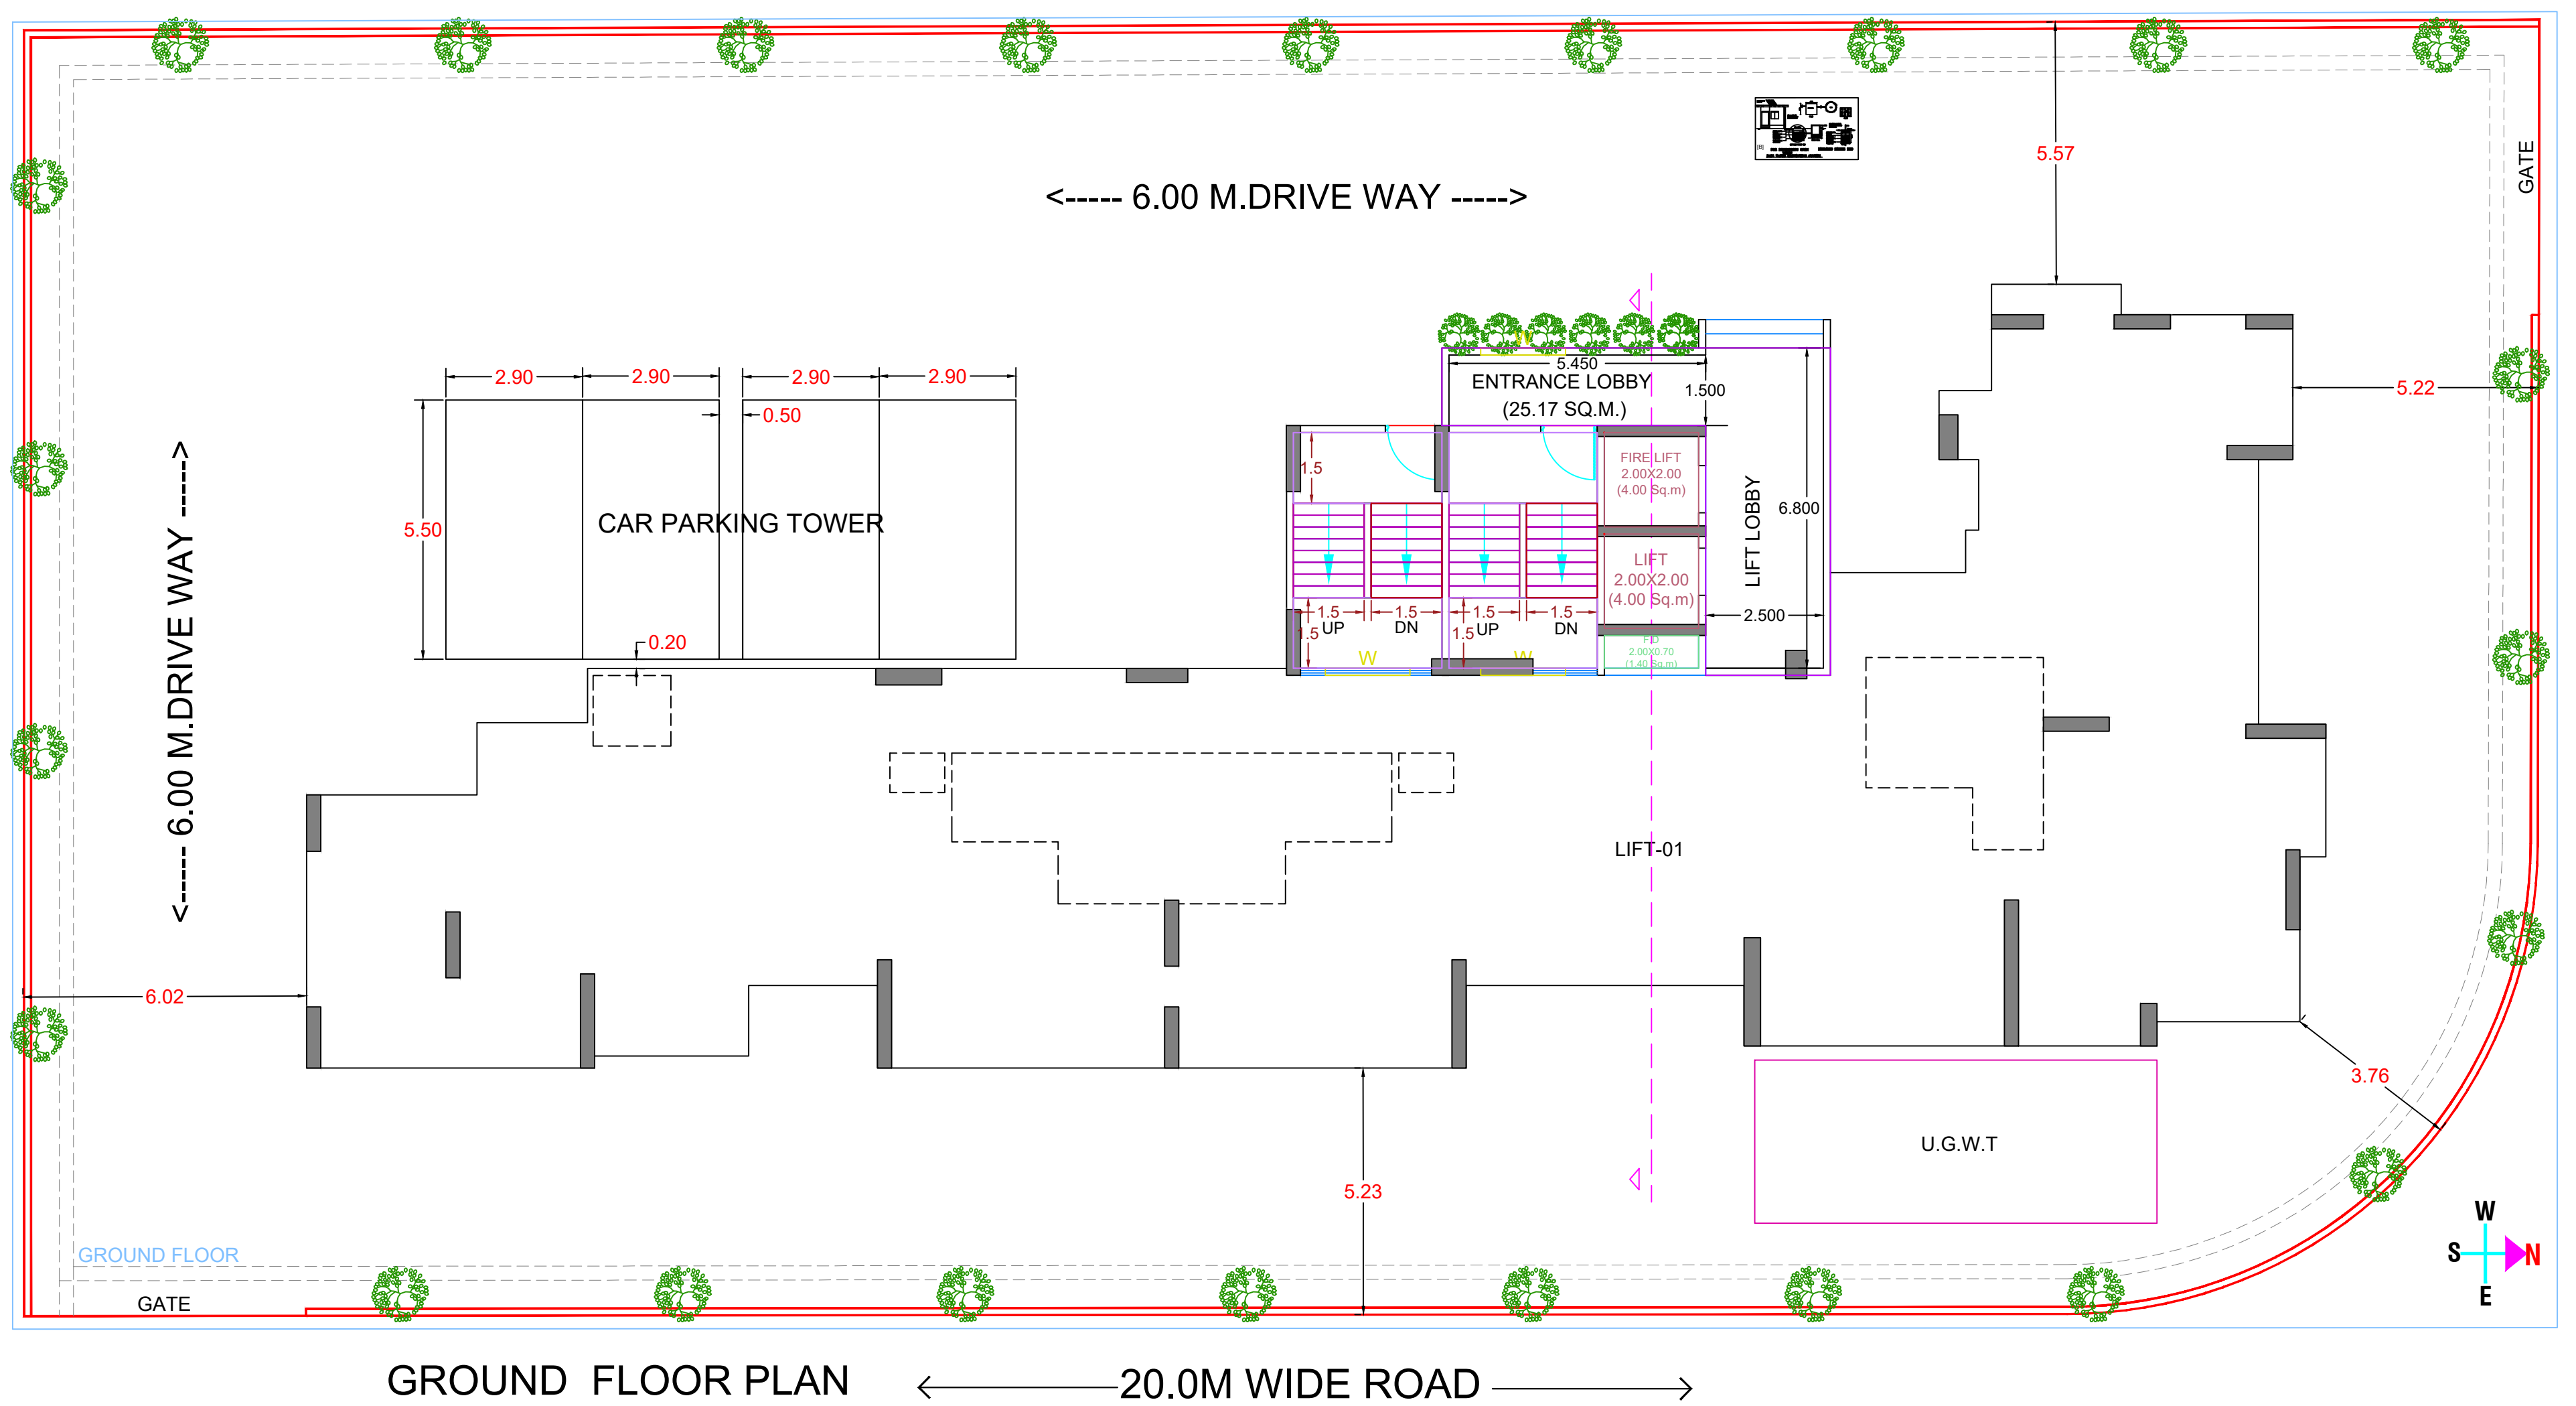
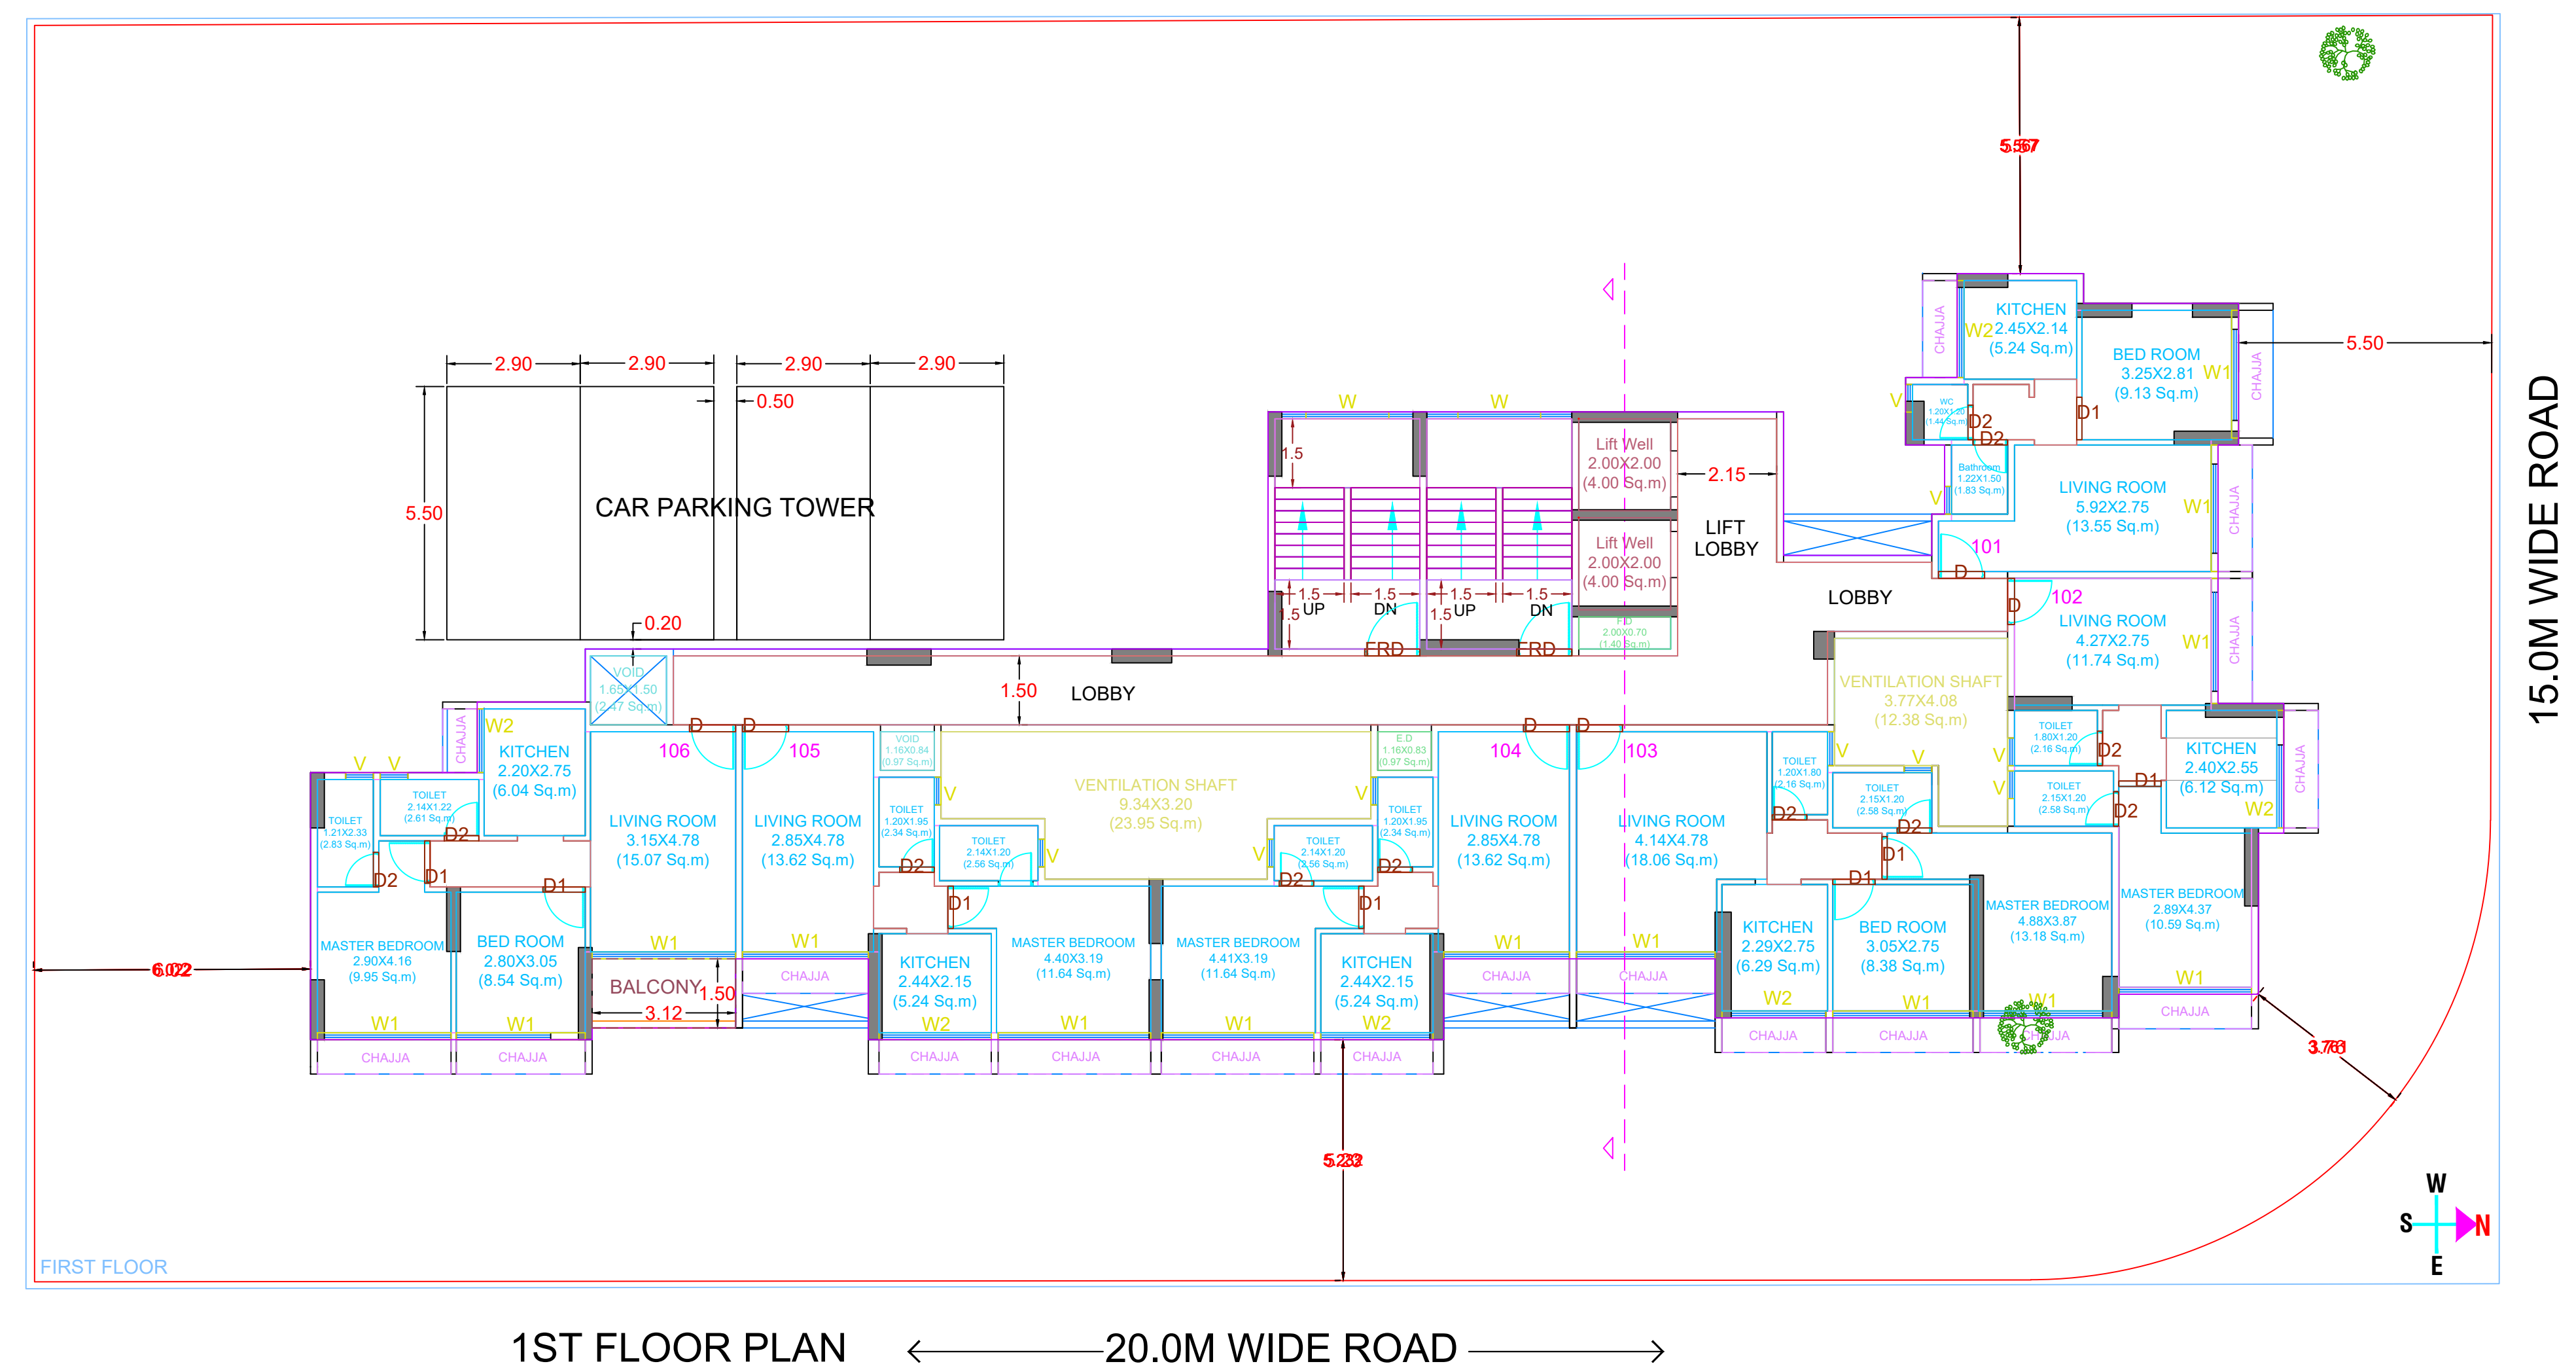
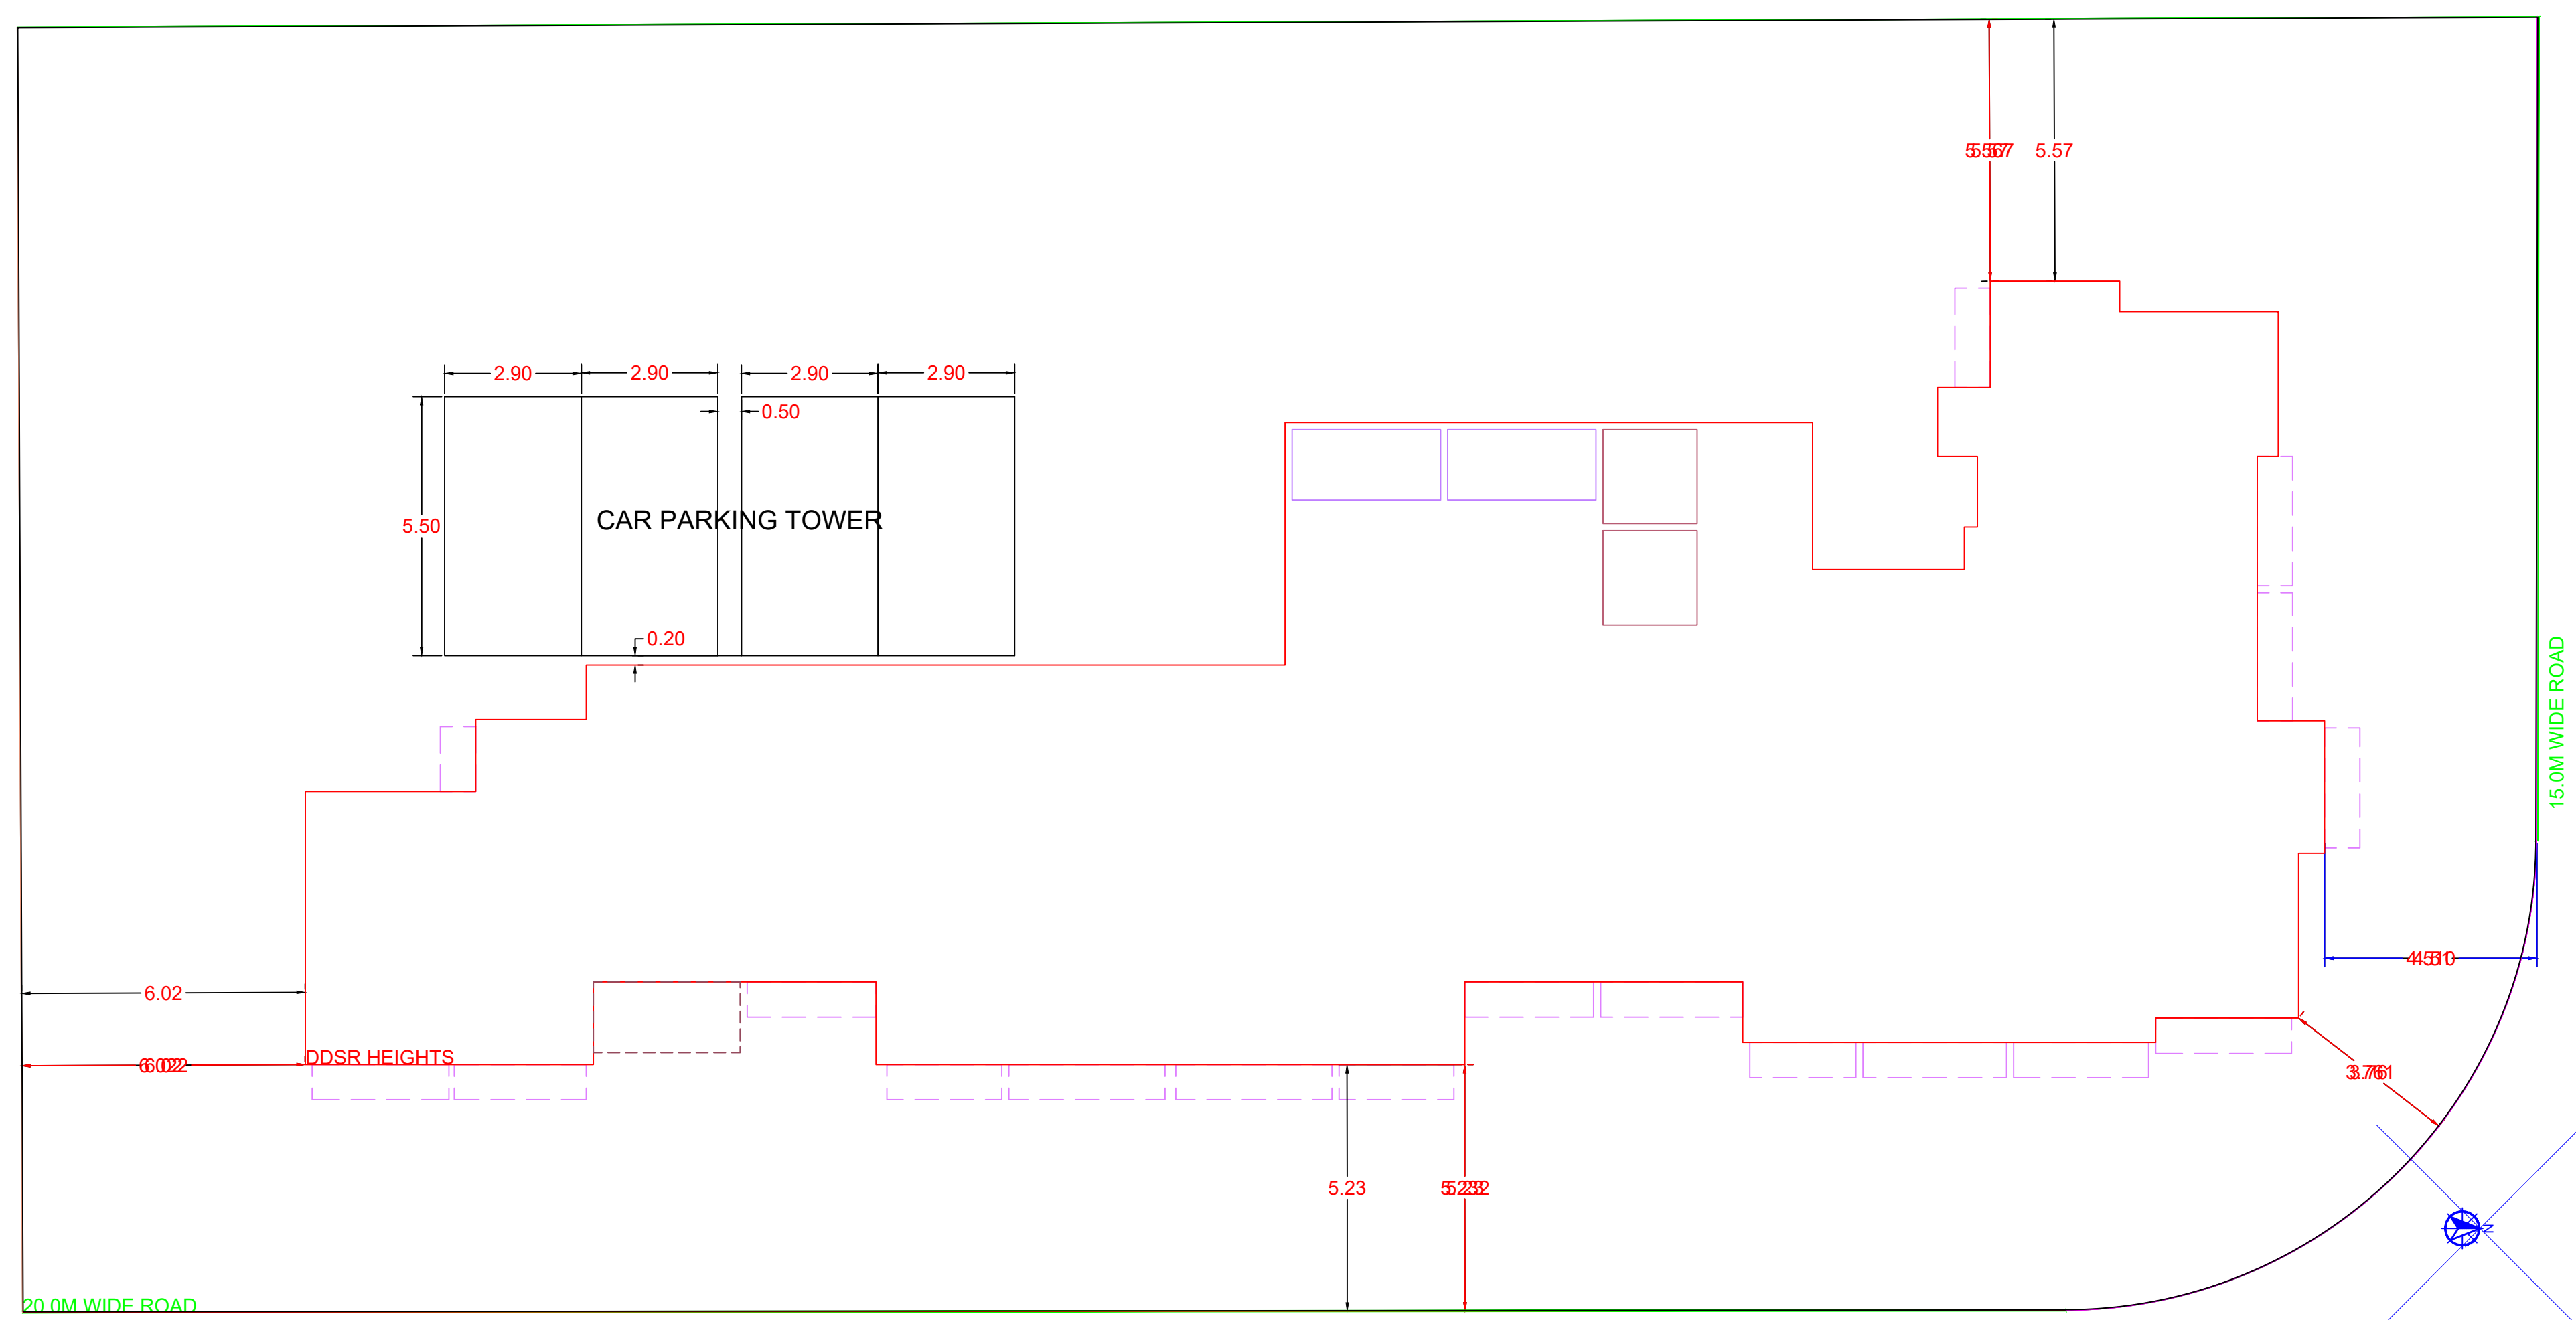


Project Details	
Building Type - Building Development	
Zone Type - Residential Zone	
Location - Non-Congested	
Ward No -	
Plot No. - B 8	
Cts No./Servy No. - -	
Sheet No. - 1	
Zone Number: CIDCO	
Ward Name : Kalsamboli	
Prorata Value :	0.00

Signature Not Verified

Digitally signed by JYOTI SUNENDRA
KAWADE
Date: 2023.05.25 17:21:38 IST
Reason: Approved Drawing Plan
Location: Parnel Municipal Corporation

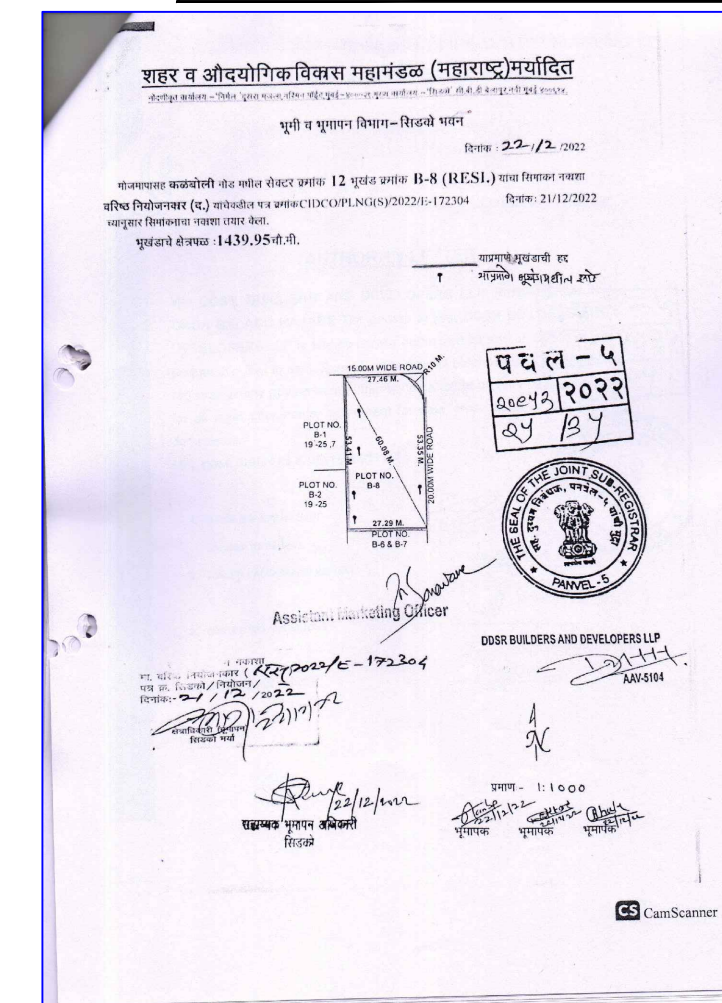

Form 1a: Area Statement	
1. Area of plot, (Minimum area of a, b, c, to be submitted in H.P. for City Survey measurement subject to and subject No.	14329.95
(a) As per demarcation document (712, CTS extract)	1439.95
(b) As per City Survey measurement sheet	1439.95
(c) As per Demarcated drawing area	1441.52
2. Area not in possession	0.00
3. Entire area (a+b+c)	1439.95
4. Proposed P/D D/R Road widening Area (Service boundary only) (a+b+c)	0.00
5. Total A/C. Reservation area	0.00
(a) Any	0.00
(b) Balance area of plot (3-a-c)	1439.95
6. Amenity Space	0.00
Approach (1) - 1/2000 survey	-
Approach (2) - 1/2000 Survey - Nil	-
(a) Above 2000m (a-c) + 5% of Total area	1439.95
7. Recreational Open Space	0.00
(a) Area (b) is more than 4000 sq. - 10% of (b) is required	0.00
(c) Area is less than 4000 sq. - Check	0.00
(d) If it is less than 1,25,25,41, etc. + per 12 sq. feet or City Survey Number. No Recreational open space in survey is required	0.00
(e) If it is subdivided into 12, 25, 1251 4191 etc then recreational open space is required	0.00
(f) Area (b) is minimum 2000 sq. - 10%	0.00
Proposed	0.00
(g) Exemption to have open space subject to existing built up S.I of 7.5	0.00
(h) Exemption to have open space subject to payment of 10% land value of land (f) per sq. annual settlement	0.00
(i) Area (b) is minimum 2000 sq. - 10%	0.00
Proposed	0.00
Certification of Area Certified that the plot under reference was surveyed by me on 23/03/24-27 and the dimensions of sides of plot stated on origin are correct and are the area to be worked out tallies with the area stated in document of Ownership P/ Scheme Records/Land Revenue records. I have not observed any irregularities in the survey. Signature _____ (Name of Licensed Land Engineer/ Supervisor.) Owner's Declaration - I/we understand hereby certify that I/we would abide by plans, specifications, conditions, Collectors. We would execute the structure as per approved plans. Also I/we would execute the work under reference and take all technical process as to as to ensure the quality and safety of the work.	
Owner's (a) name and signature _____ (b) Address _____ (c) Telephone No. _____ (d) E-mail Address _____ (e) Mobile No. _____ (f) Signature _____ (g) Stamp _____ (h) Date _____	
Witness (i) name and signature _____ (ii) Address _____ (iii) Telephone No. _____ (iv) E-mail Address _____ (v) Mobile No. _____ (vi) Signature _____ (vii) Stamp _____ (viii) Date _____	
Scale: 1:100 Date: 19/04/23 Job No: GARC-23-00377 Check By: _____	
SUBMISSION DRAWING	