

DATE & STAMP OF APPROVAL

0216

PARKING PLAN

Sanctioned No. B.P. 557D, 11/16/22

Subject to conditions mentioned in the Office Order No. 11/16/22

avenue No. 11/16/22


Date: / 20

O. C. Signed by

City Engineer

Building Permission Dept.

PCMD, Pimpri, Pune-18.

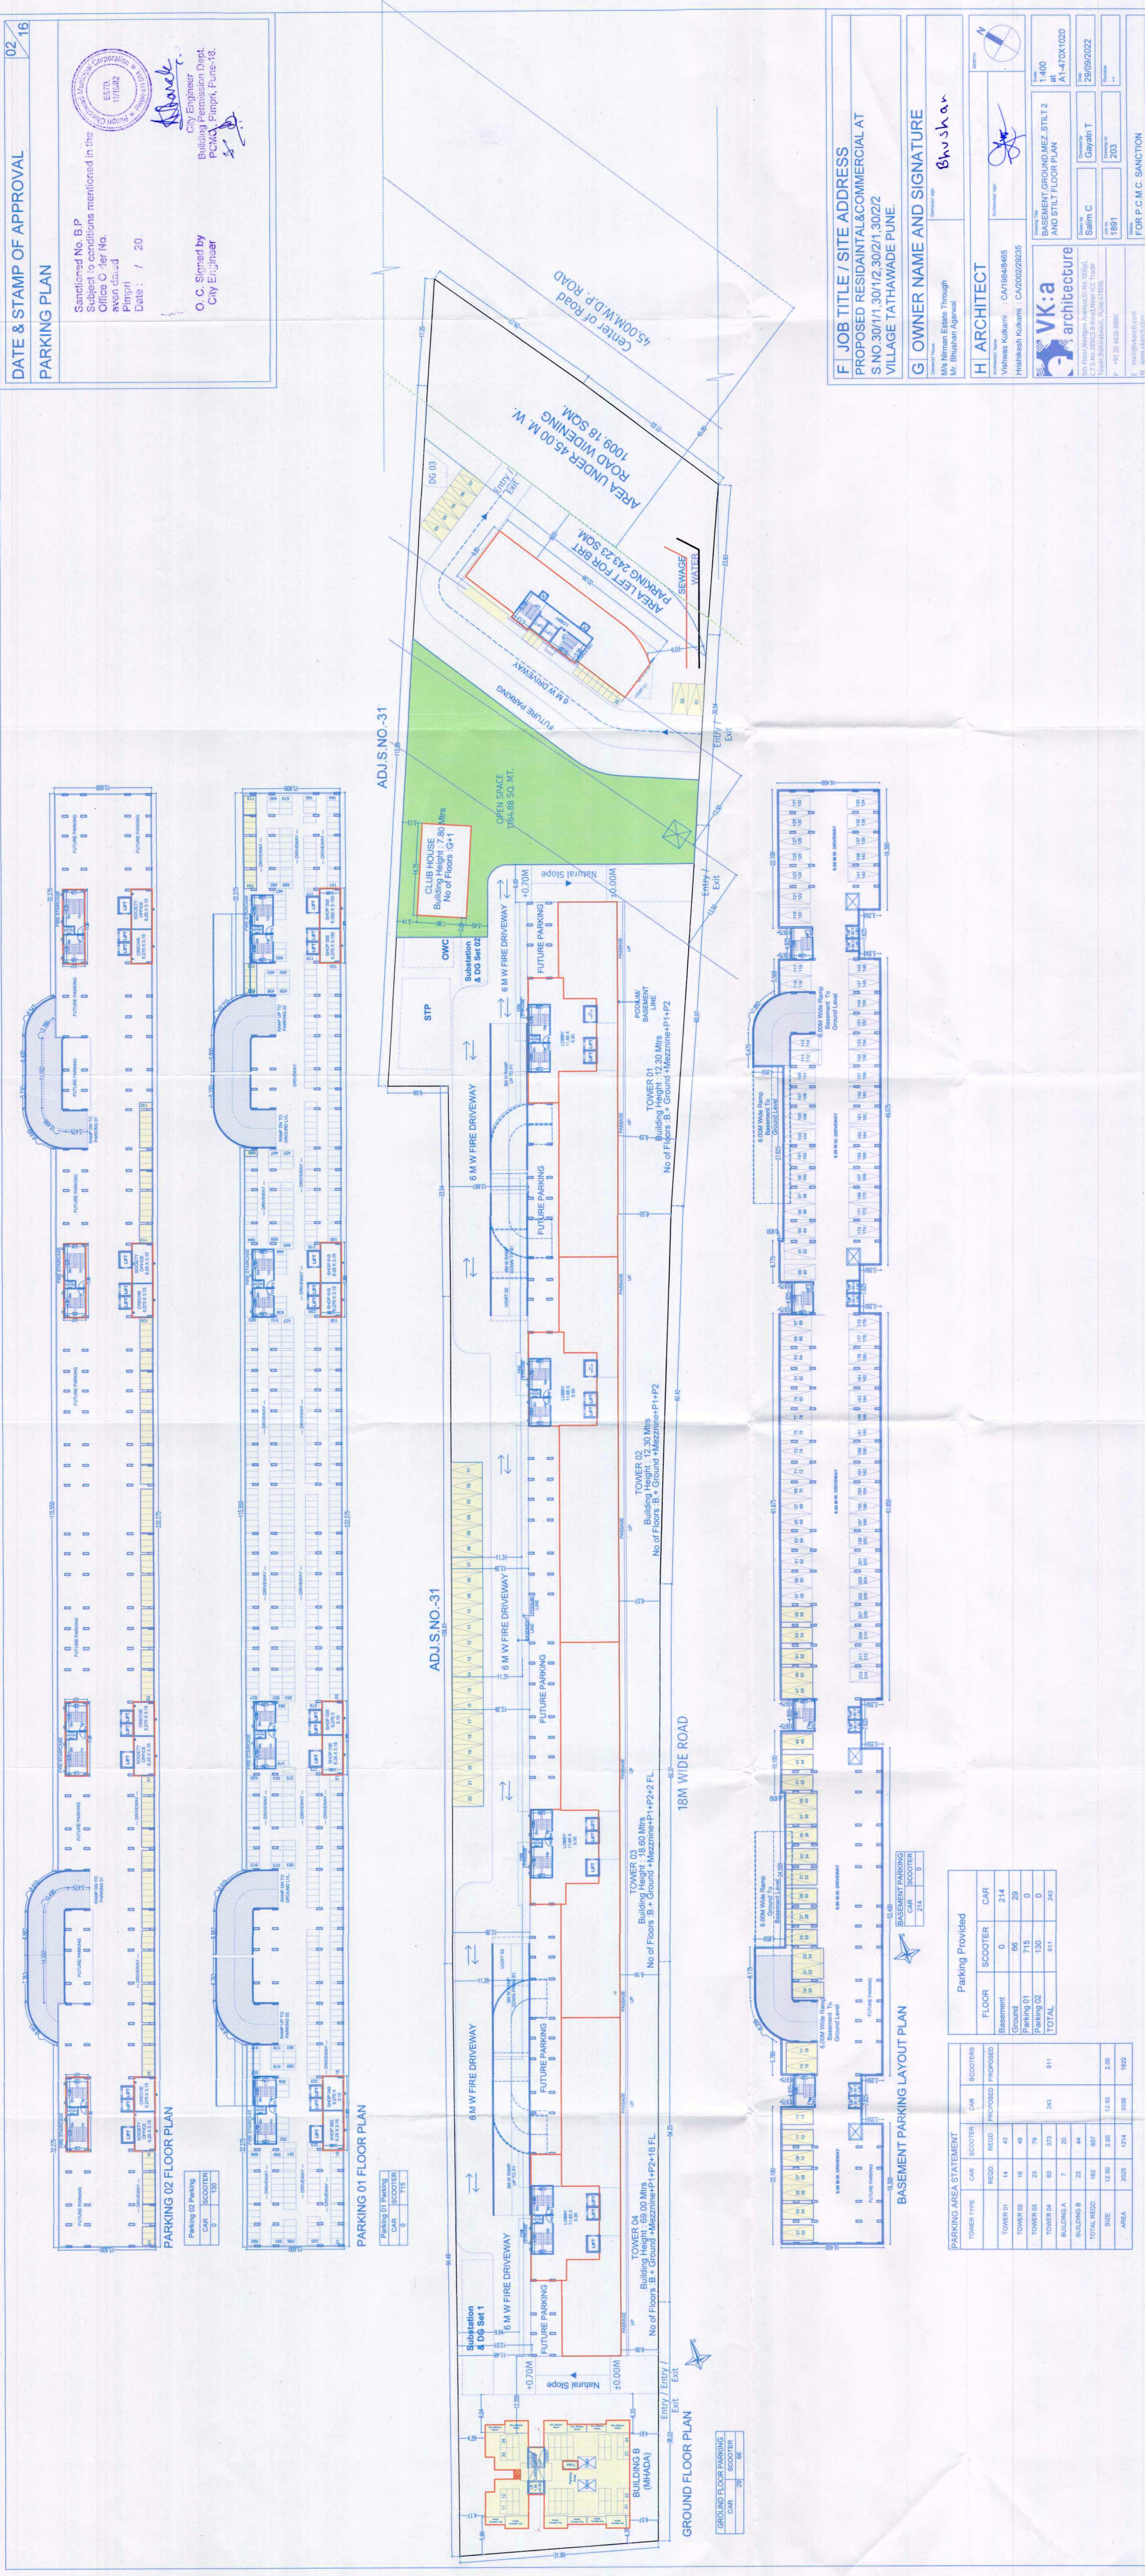

F JOB TITLE / SITE ADDRESS

PROPOSED RESIDENTIAL & COMMERCIAL AT
S NO. 30/1/1, 30/1/2, 30/2/1, 30/2/2
VILLAGE TATHAWADE PUNE.

G OWNER NAME AND SIGNATURE

Mr. Nirmal Estate Through
Mr. Bhushan Agawal

Bhushan

H ARCHITECT

Vishwas Kulkarni : CA19848465
Hishresh Kulkarni : CA200229335

VK.a
architecture

1:100

at

1:100

29/09/2022

203

FOR P.C.M.C. SANCTION