


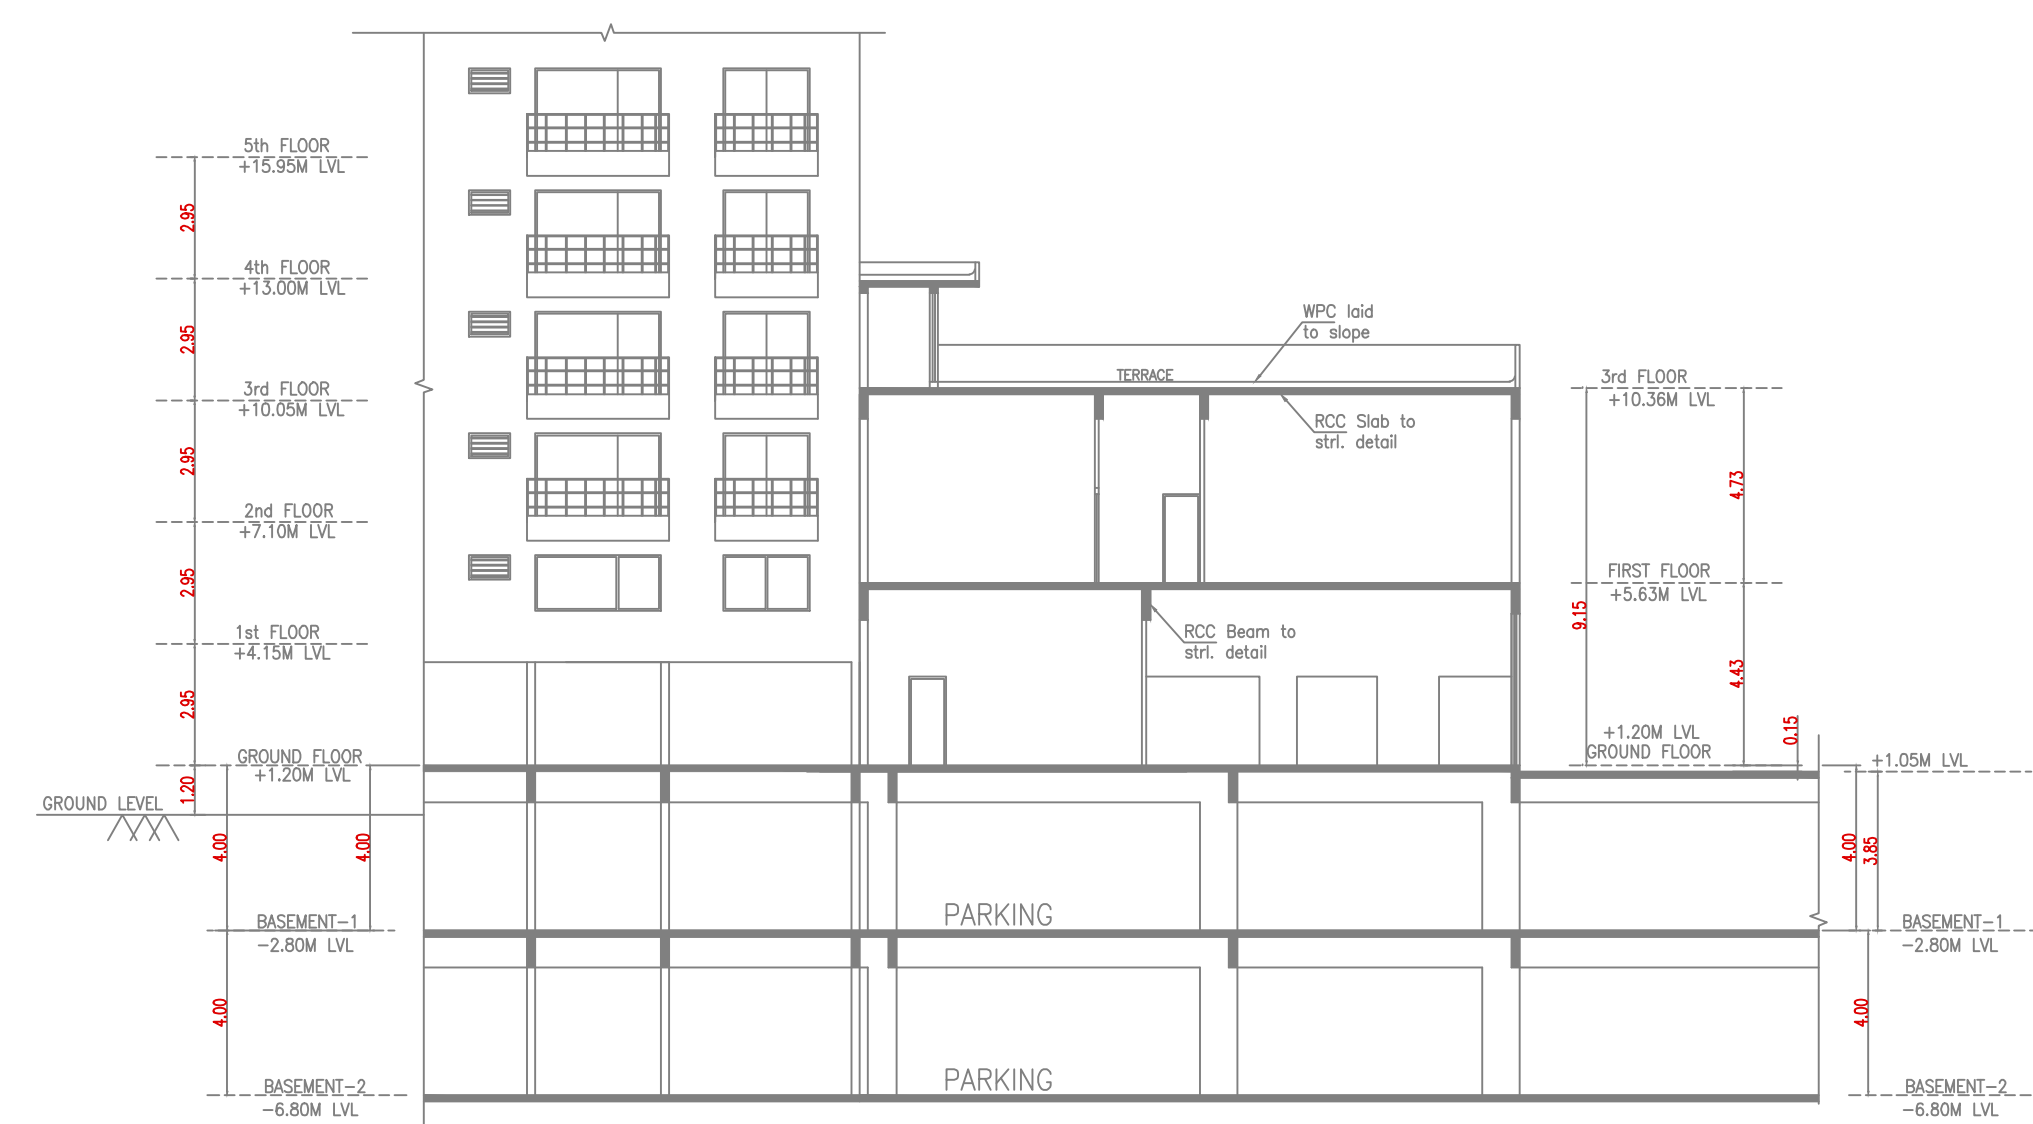

BANGALORE - 560 001.