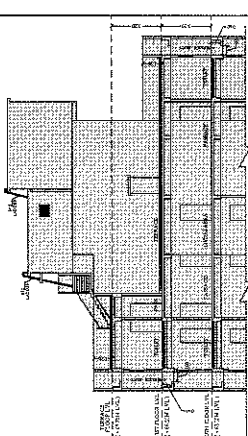
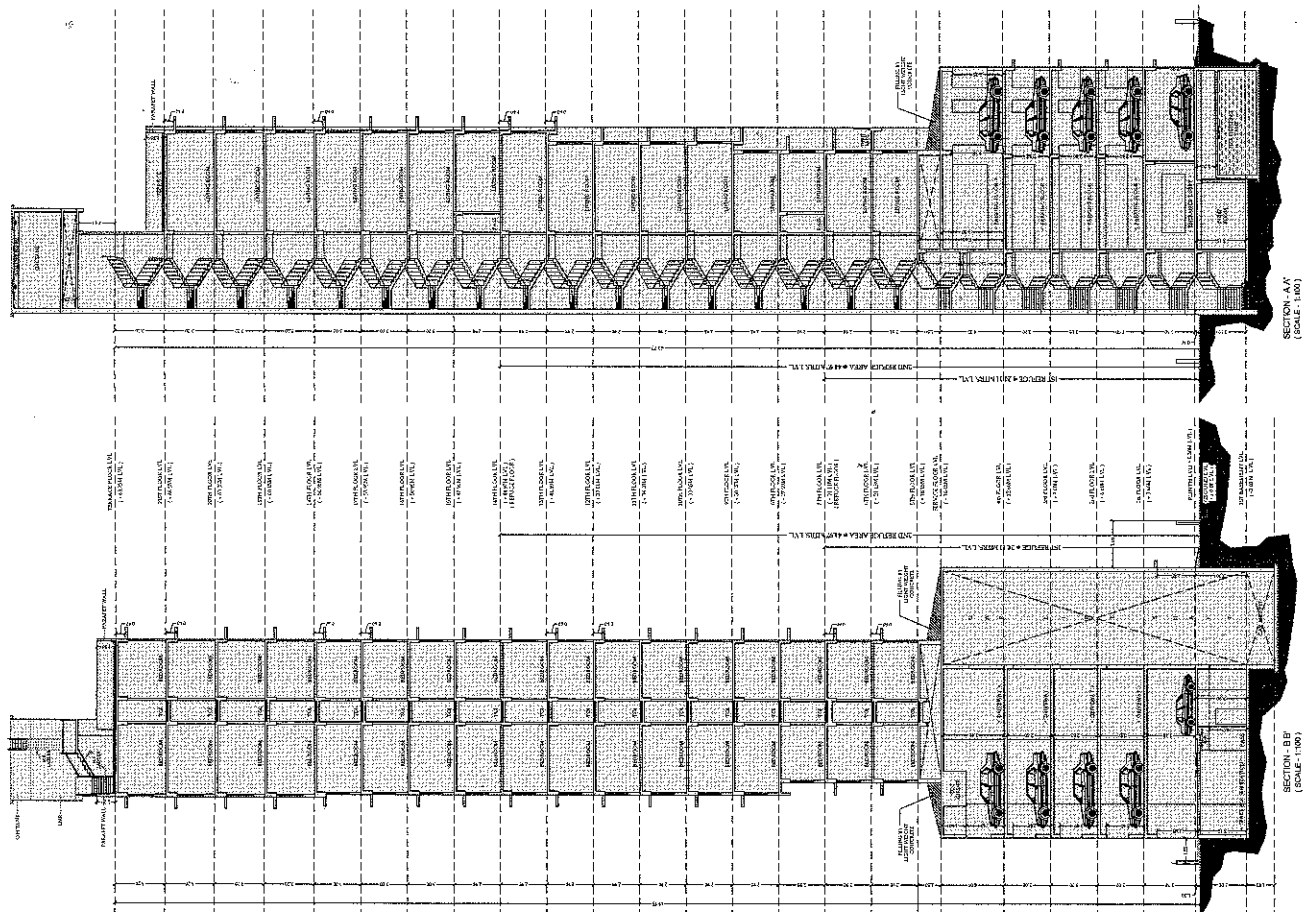








CARPET AREA STATEMENT:


CAR PARKING STATEMENT:

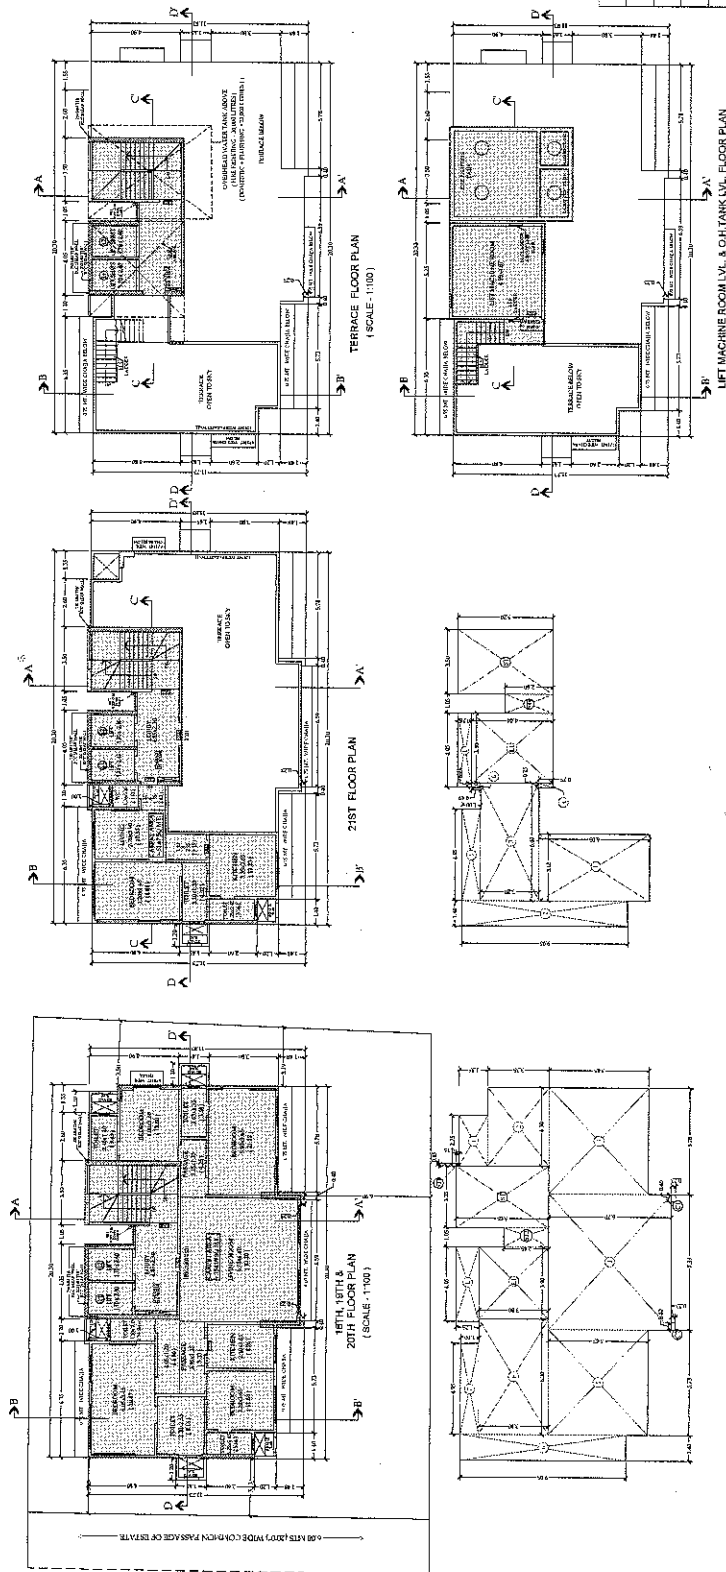

18TH, 19TH & 20TH FLOOR AREA DIAGRAM

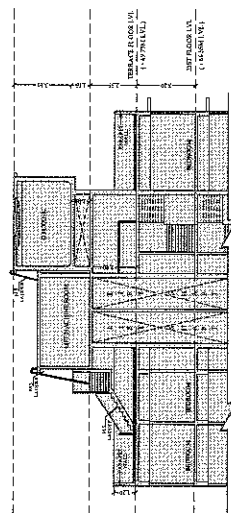

SECTION-C-C'
(SCALE - 1:100)

21ST FLOOR AREA CALCULATION





18TH, 19TH & 20TH FLOOR AREA CALCULATION

[illegible][illegible]




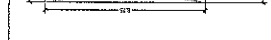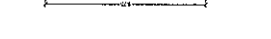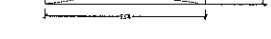








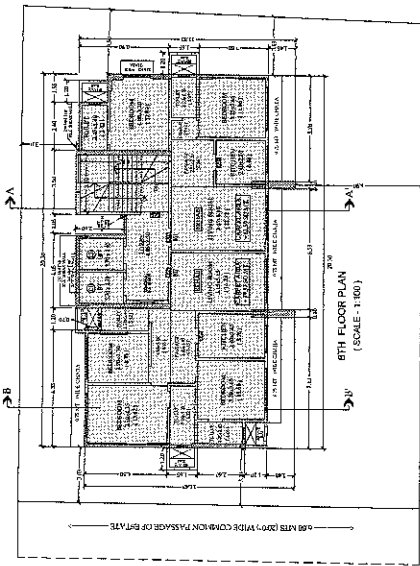


(SCALE - 1:100)

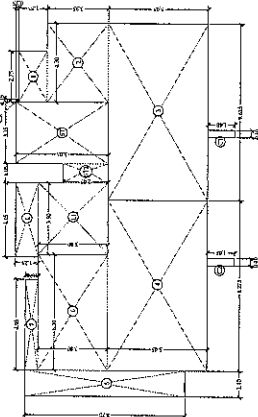



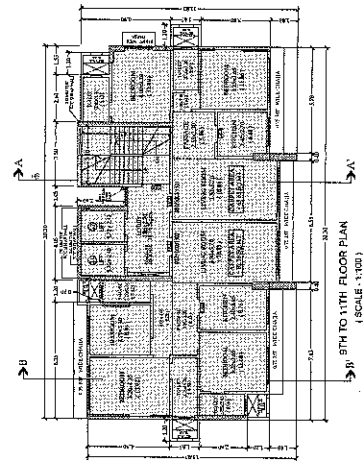


TO 11TH FLOOR
(SCALE: 1:100)

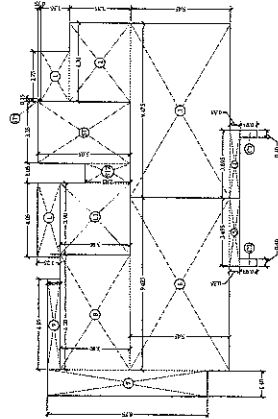

9TH FLOOR AREA DIAGRAM

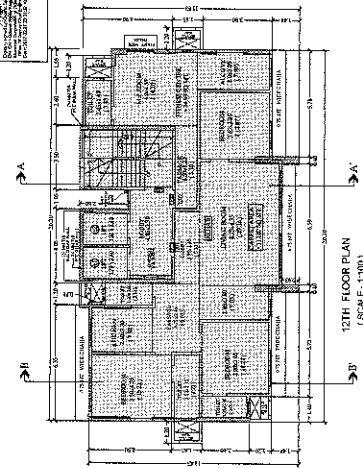

TH FLOOR PLAN

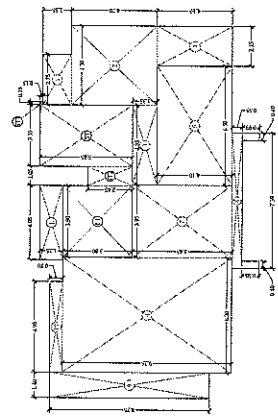

12TH FLOOR AREA DIAGRAM

[illegible]


