



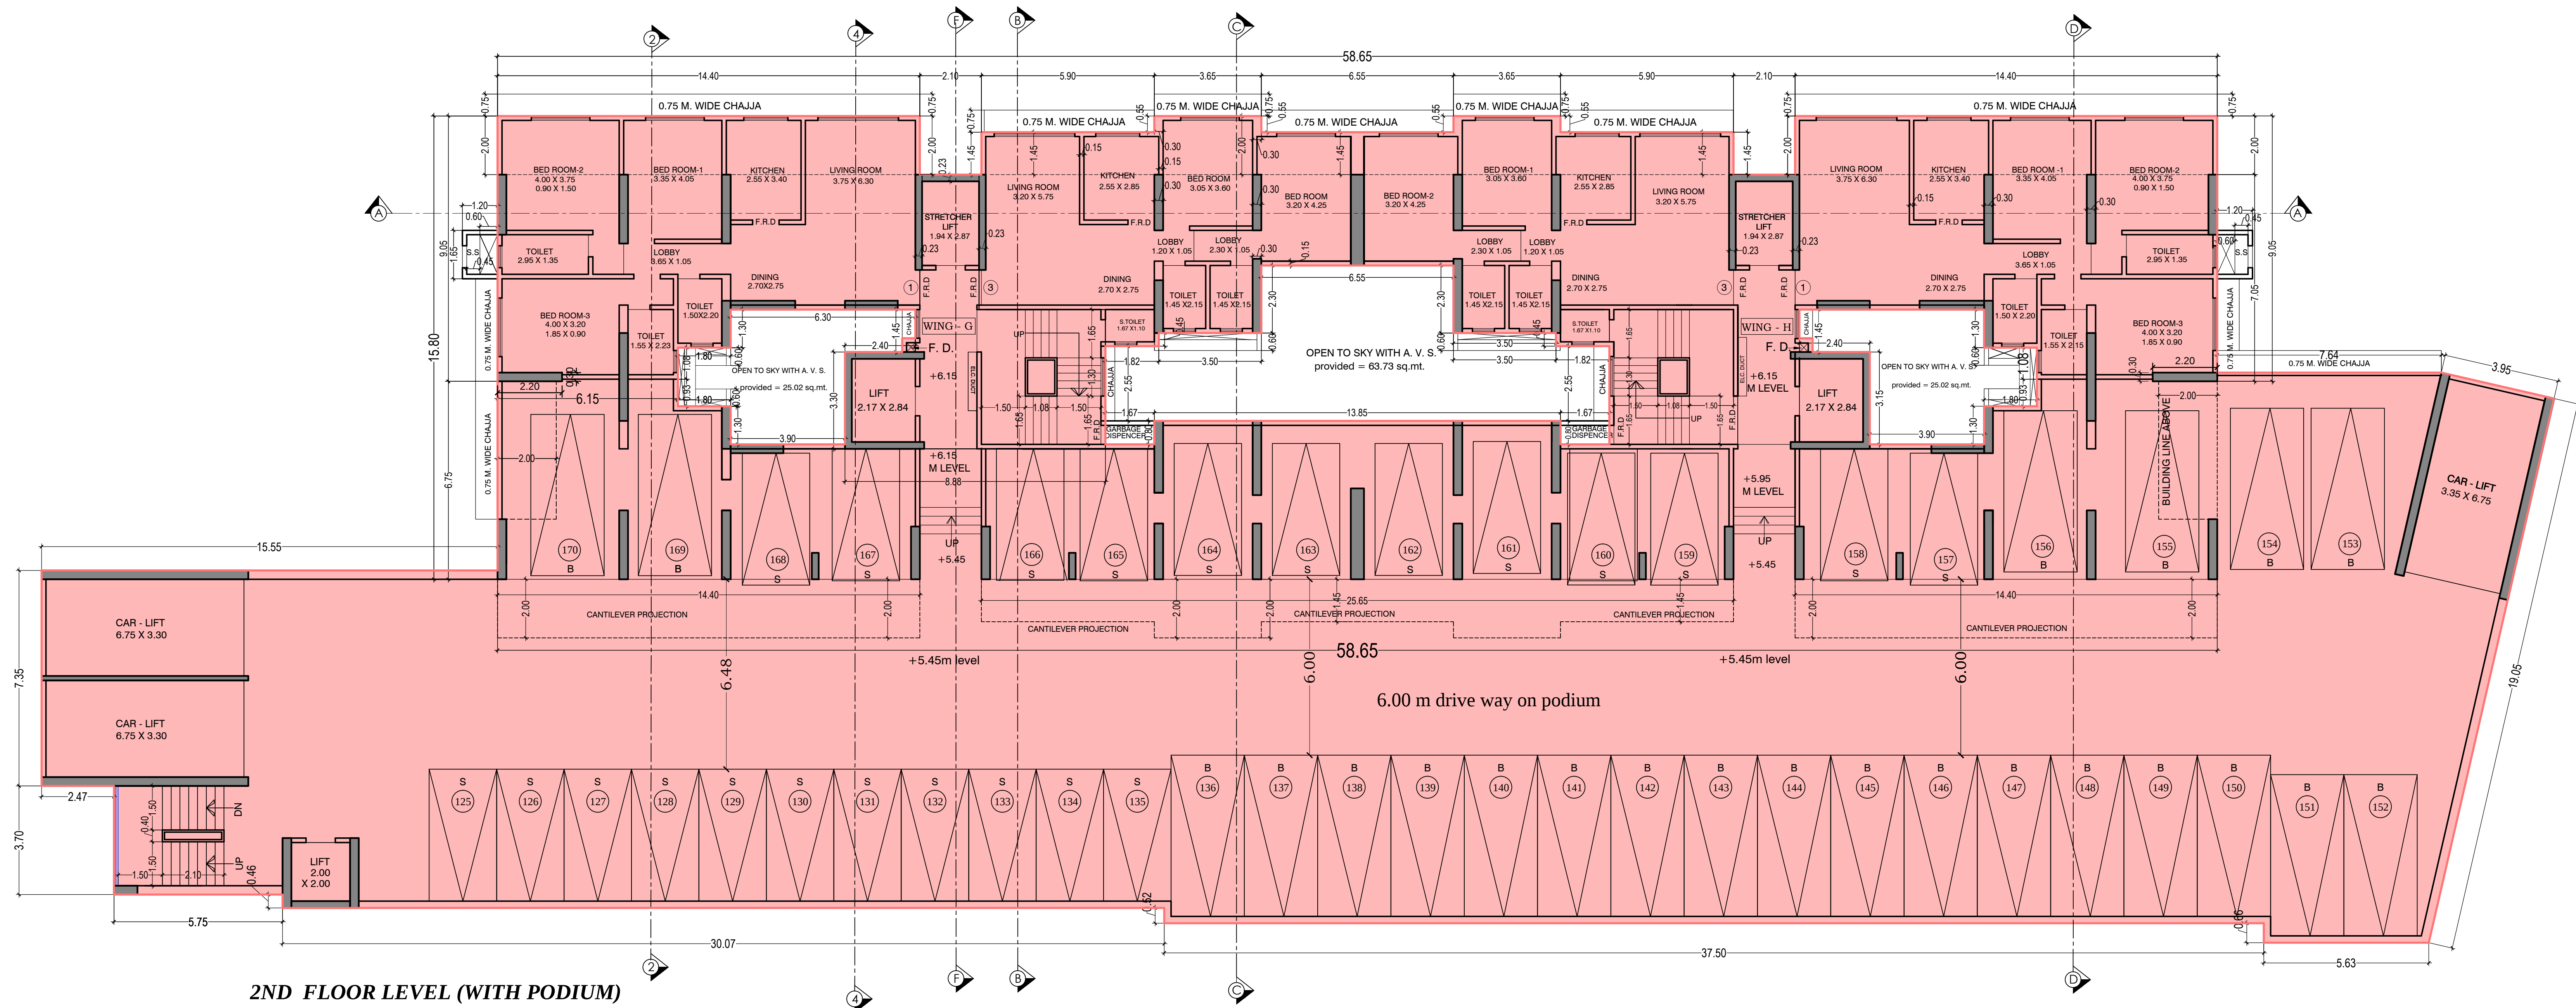

2ND FLOOR LEVEL (WITH PODIUM)
SCALE - 1:100

PARKING PROPOSED BUILDING NO.- 2

BLDG No. 2:-	SMALL	BIG	TOTAL
2ND FLOOR (WITH 1ST PODIUM)	23 nos.	23 nos.	46 nos.
TOTAL PARKING	23 nos.	23 nos.	46 nos.

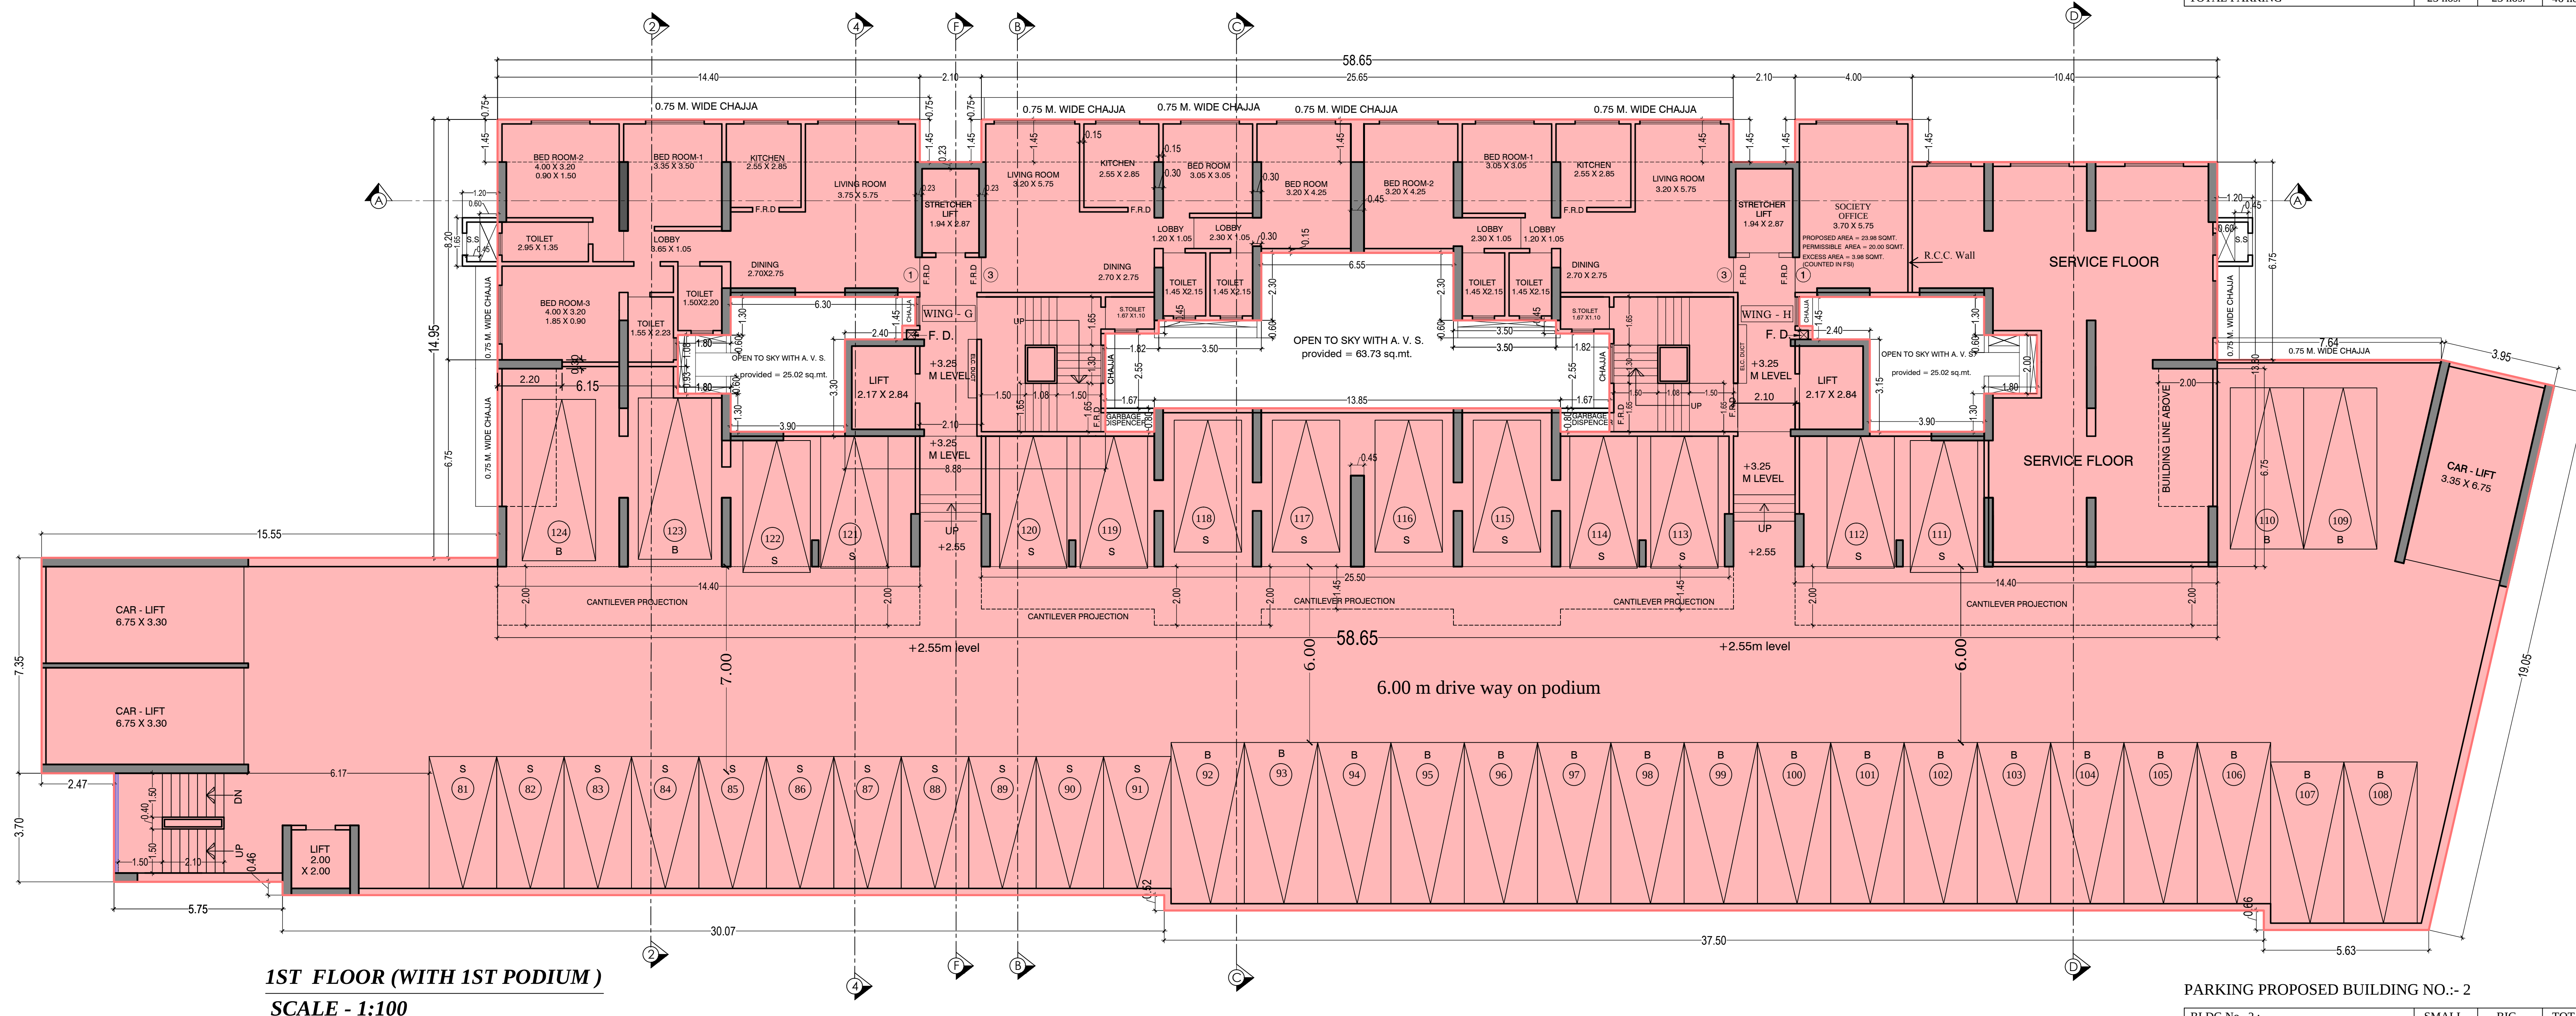

1ST FLOOR (WITH 1ST PODIUM)
SCALE - 1:100

PARKING PROPOSED BUILDING NO.- 2

BLDG No. 2:-	SMALL	BIG	TOTAL
1ST FLOOR (WITH 1ST PODIUM)	23 nos.	21 nos.	44 nos.
TOTAL PARKING	23 nos.	21 nos.	44 nos.

CHE / 9747 / BP(WS) / AP	DRG. NO-	2/9
PROFORMA-1		
CONTENTS OF SHEET		
1ST FLOOR (WITH PODIUM) 2ND FLOOR LEVEL (WITH PODIUM)		
STAMP OF DATE OF OF SUBMISSION OF PLAN	STAMP OF DATE OF APPROVAL OF PLAN	
NOTES.		
THIS CANCELS APPROVAL TO THE PREVIOUS PLANS SANCTIONED UNDER NO CHE / 9747 / BP(WS) / AP DATED 10-07-2019		
1). ALL DIMENSION ARE IN METER. 2). CARPET AREA STATEMENT IS ONLY FOR CALCULATION OF NO. OF REQUIRED CAR PARKING AS PER DCR 86.		
THIS PLAN IS DIGITALLY SIGNED AND PHYSICAL SIGN NOT REQUIRED		
APPROVED SUBJECT TO CONDITIONS MENTIONED THIS OFFICE NO. CHE / 9747 / BP(WS) / AP		
PLAN FOR APPROVAL		
S.E.B.P./P/S WARD	A.E.B.P./P WARD	E.E.B.P./P WARD
DESCRIPTION OF PROPOSAL & PROPERTY		
PLAN SHOWING THE PROPOSED BUILDING NO - 2 ON PROPERTY BEARING C.T.S NO. 29 OF VILLAGE CHINCHVALI, SITUATED AT MANDLIK NAGAR, OFF S.V. ROAD, MALAD (W).		
NAME OF THE OWNER	SIGNATURE OF THE OWNER	
M/S. TRIUMPH BUILDERS LLP.		
NAME OF THE ARCHITECT	SIGNATURE OF THE ARCHITECT	
bhupendra patrawala room no P 2nd floor 93,mumbai samachar marg, mumbai - 400 023.		
JOB NO : M/108	SCALE : 1:100	
DRG. NO : 1	DATE :	
NORTH	DRAWN BY : KALEEM	
CHECKED BY :		