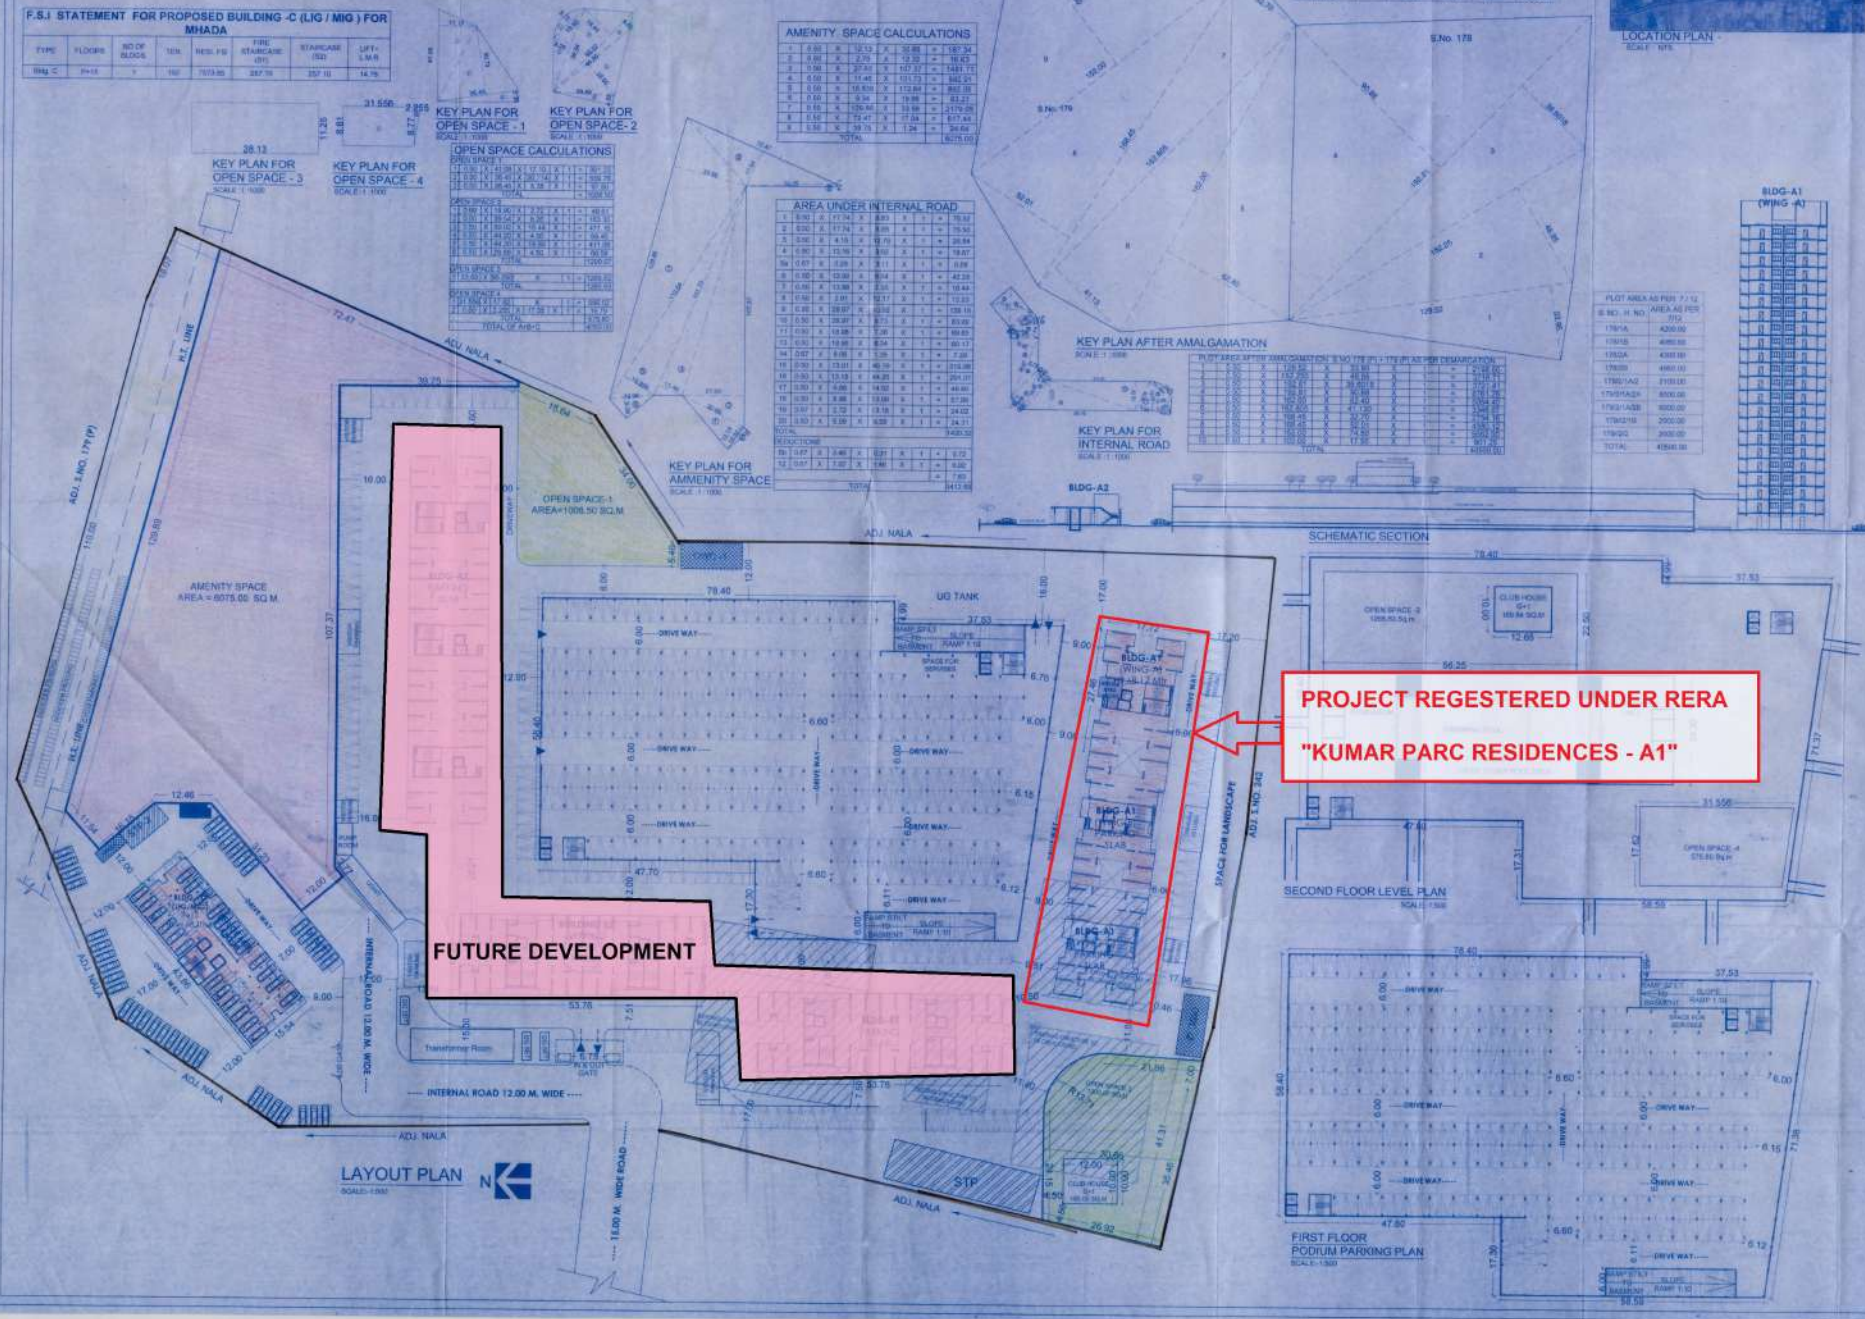


WATER STATEMENT					
BUILDING	NO OF BUILDINGS	GWT CAPACITY	TOTAL SPT CAPACITY (RECORDED)	LAST CAPACITY	TOTAL USE CAPACITY (RECORDED)
TYPICAL BUILDING - A1 (1990-A)	8	70710	56710	18000	140700
BUILDING - C	1	120000	120000	30000	200000

[illegible][illegible]

PLOT AREA AS PER 7/12	
S. NO. H. NO	AREA AS PER 7/12
178/1A	4200.00
178/1B	4080.00
178/2A	4300.00
178/2B	4960.00
178/21A2	2100.00
178/21A2B	8000.00
178/21A2B	8000.00
178/21B	2000.00
178/2C	2600.00
TOTAL	42640.00

[illegible]

PROJECT REGISTERED UNDER RERA
"KUMAR PARC RESIDENCES - A1"

[illegible]