
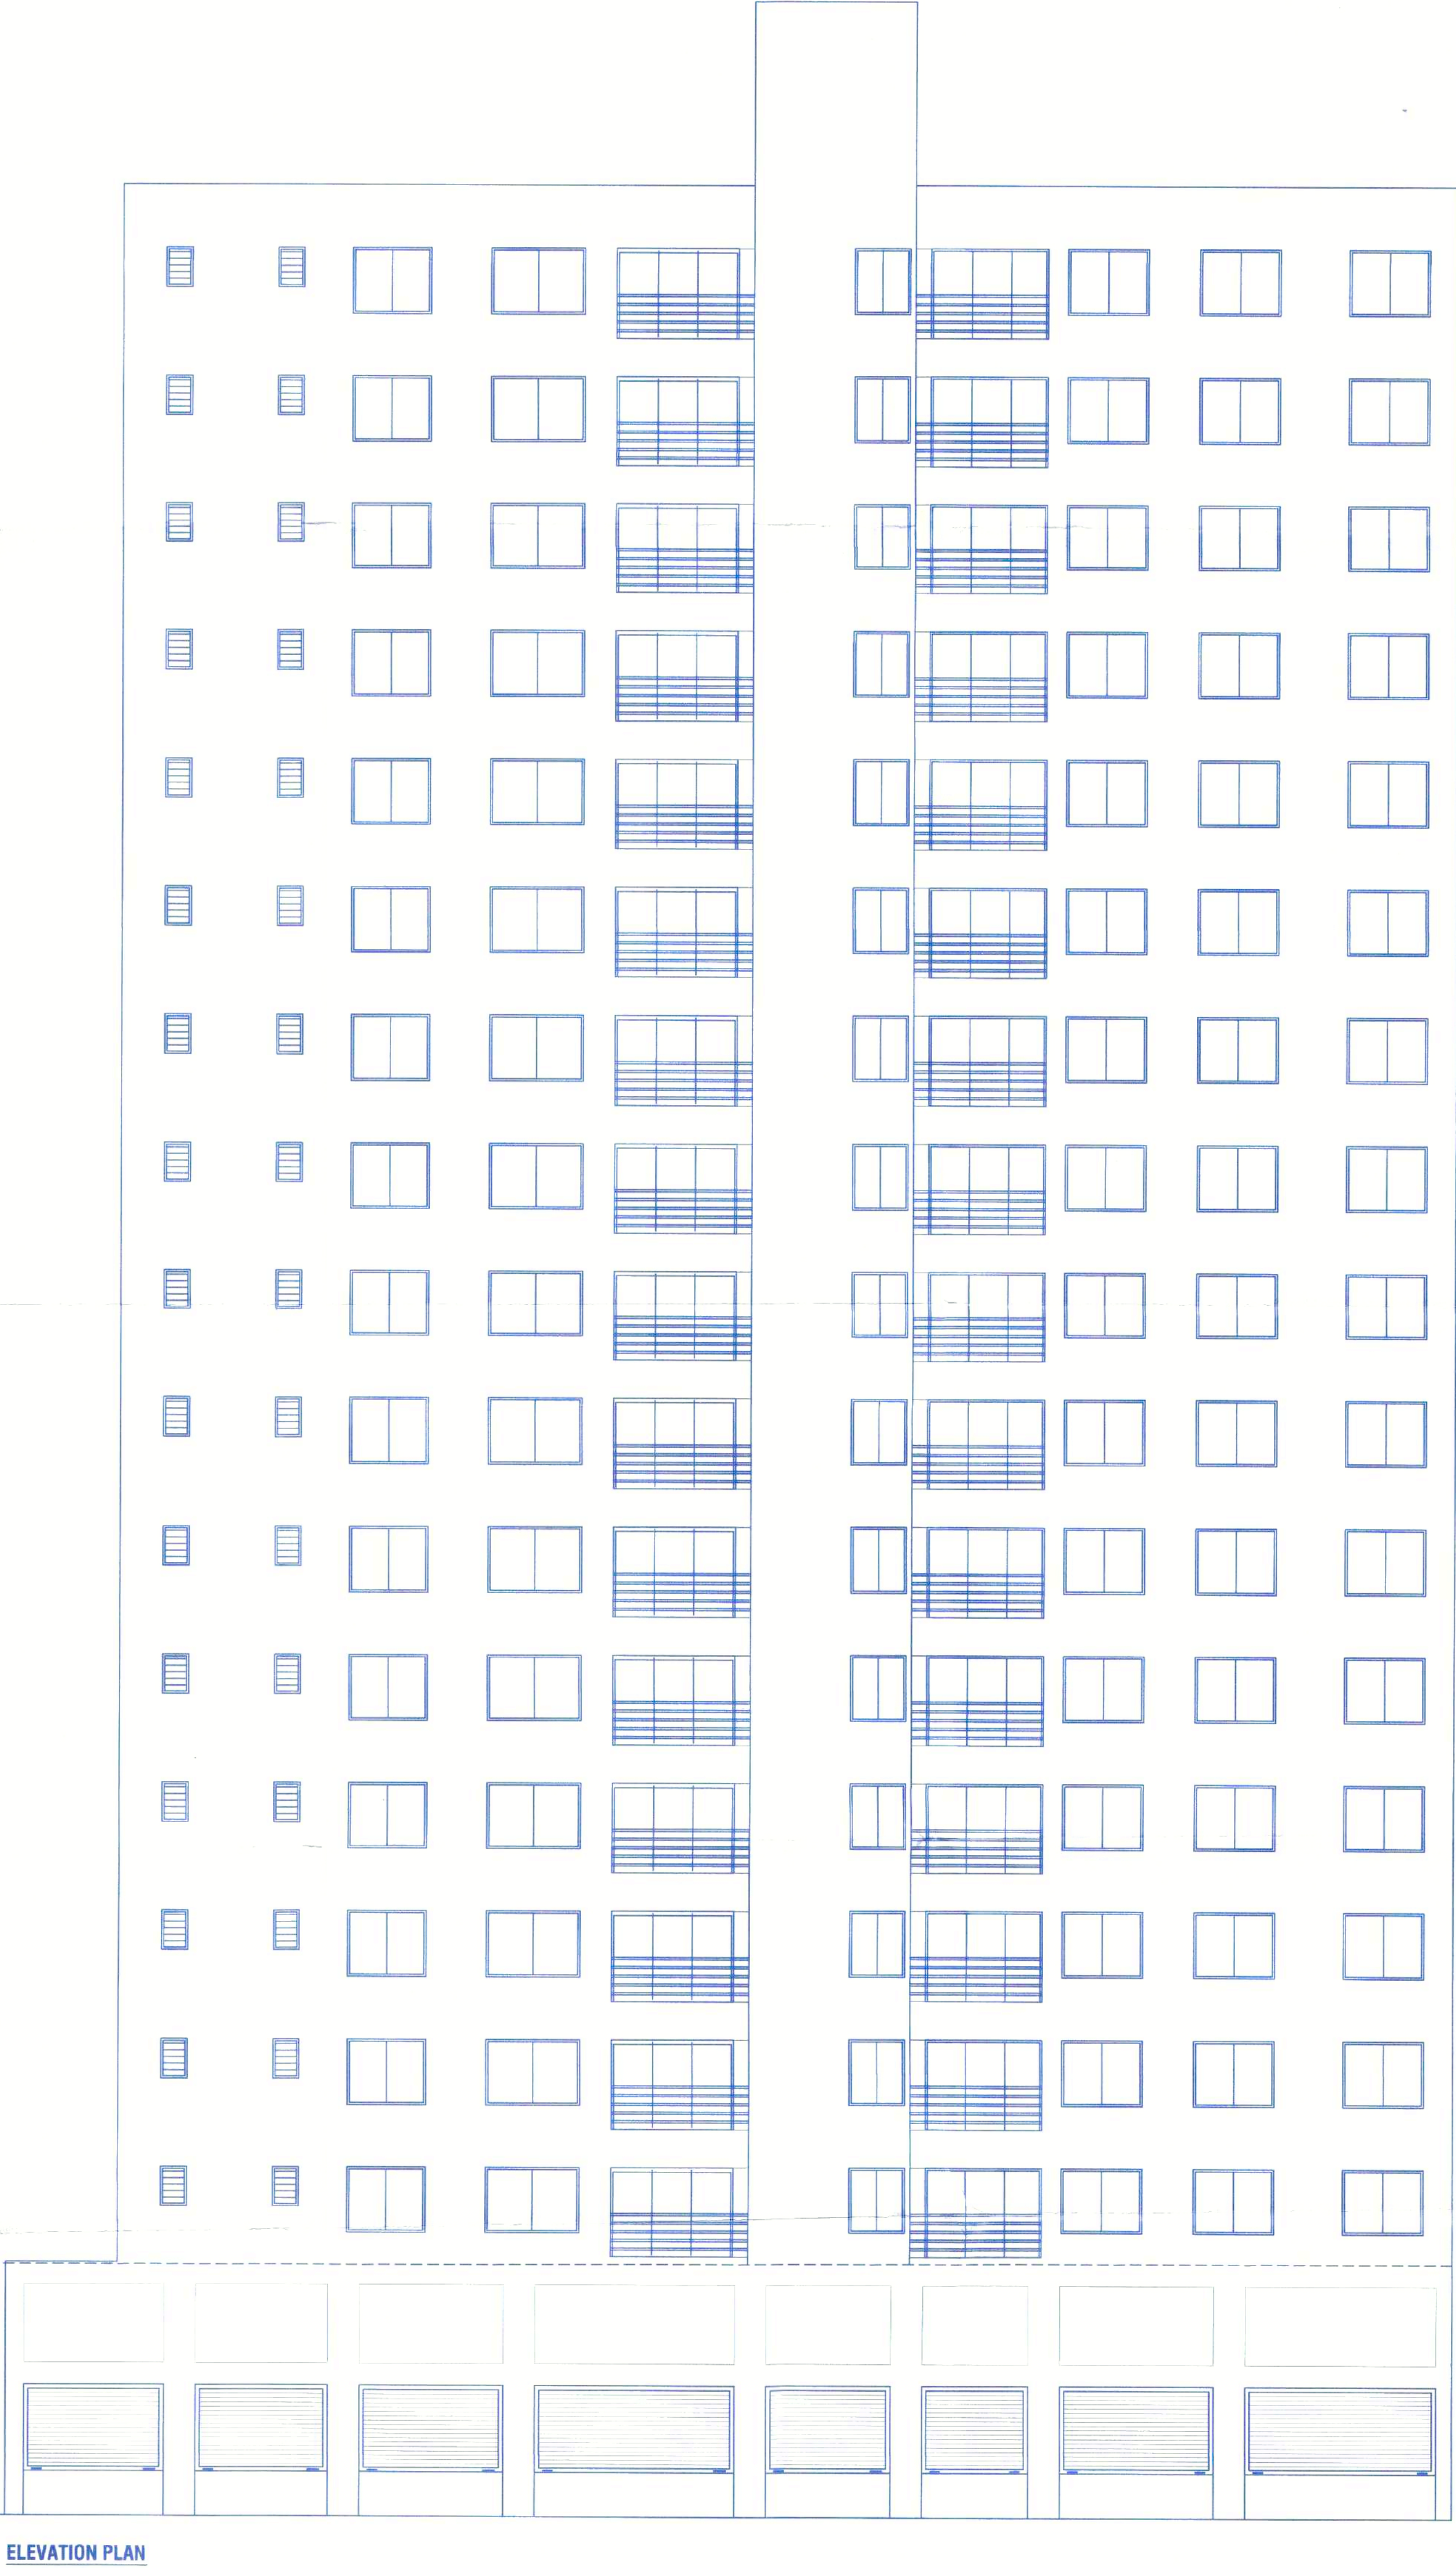


New Commert+Regd Date 8/07/2021
APPROVED SUBJECT TO CONDITION
APPROVED UNDER COMMENCEMENT
(TE NO. 66/0.262/21)
Shrinu
BUILDING INSPECTOR
PUNE MUNICIPAL CORPORATION
Deputy Engineer
PUNE MUNICIPAL CORPORATION

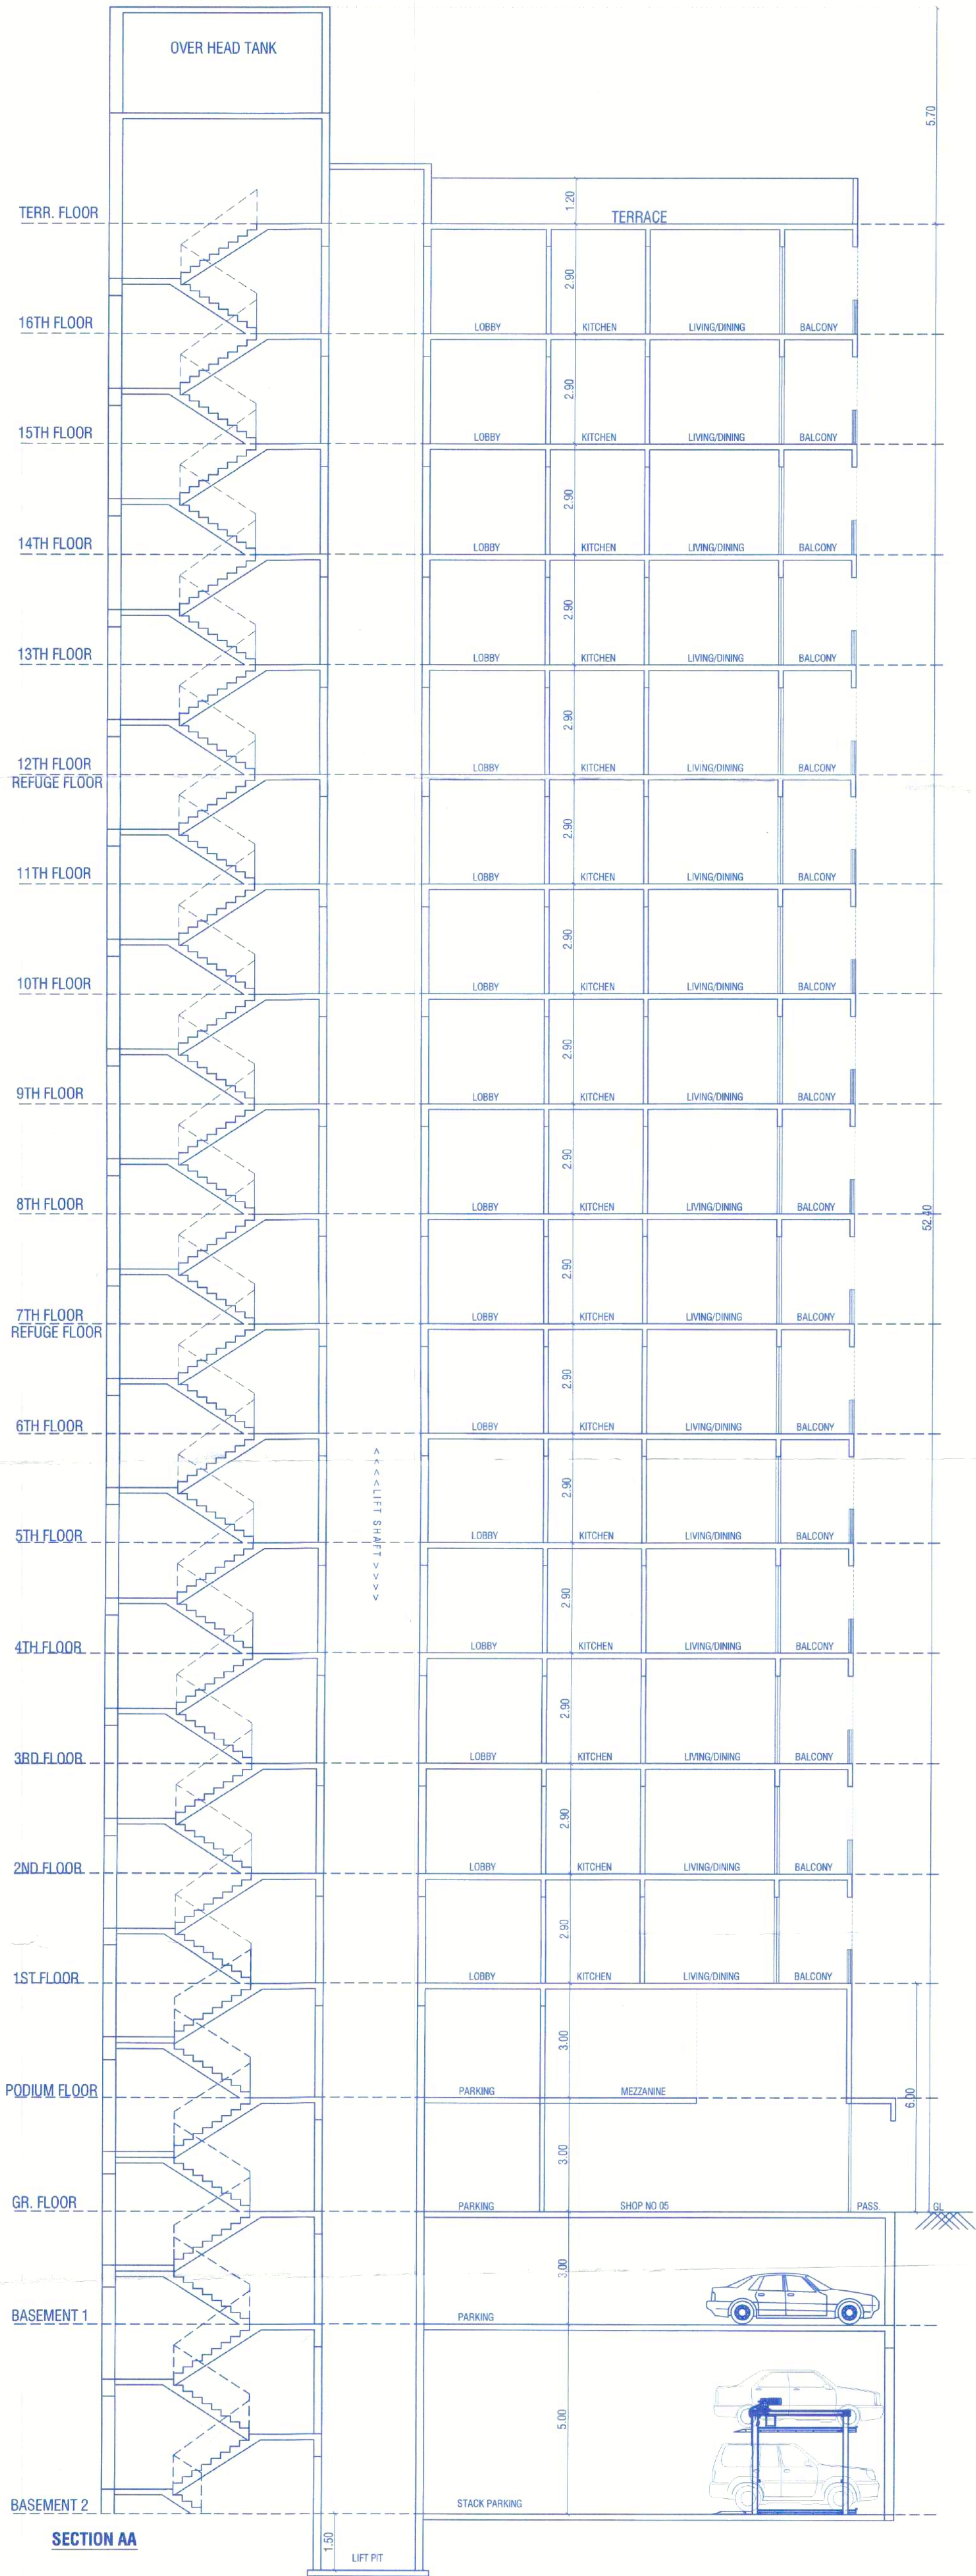

PROJECT NAME & ADDRESS	
PROPOSED RESIDENTIAL + COMMERCIAL BUILDING AT CTS NO 1128/13, S.NO. 93/13(P), MUNDHWA, PUNE.	
OWNER/PAH NAME	SIGNATURE
M/S. S2S BULCITY LLP. THROUGH MR. RAJAN SATISH GUPTA	
"AUTHENTICITY OF ALL ORIGINAL DOCUMENTS AND TRUE COPIES OF DOCUMENTS SUBMITTED IS NOT CERTIFIED BY THE ARCHITECT." THIS DRAWING IS THE PROPERTY AND COPYRIGHT OF ARCHITECT. IT SHALL NOT BE COPIED OR REPRODUCED IN ANY MANNER WITHOUT WRITTEN CONSENT AND SHALL BE USED ONLY FOR THE JOB FOR WHICH IT IS CREATED	
ARCHITECT	
M/TECH SIDDHUPURA & ASSOCIATES AR. MITESH SIDDHUPURA C.O.A. REG. NO. CA/2010/48650 Sector No.25, Plot no.618, PCNTDA, Nigdi, Pune - 411044 Contact No. +91 9301198939 E-mail: mitesh2020@gmail.com	
DATE 07/07/2023	CHECKED BY [Signature]
SCALE 1:100	DATE 07/07/2023
ARCHITECT SIGN	