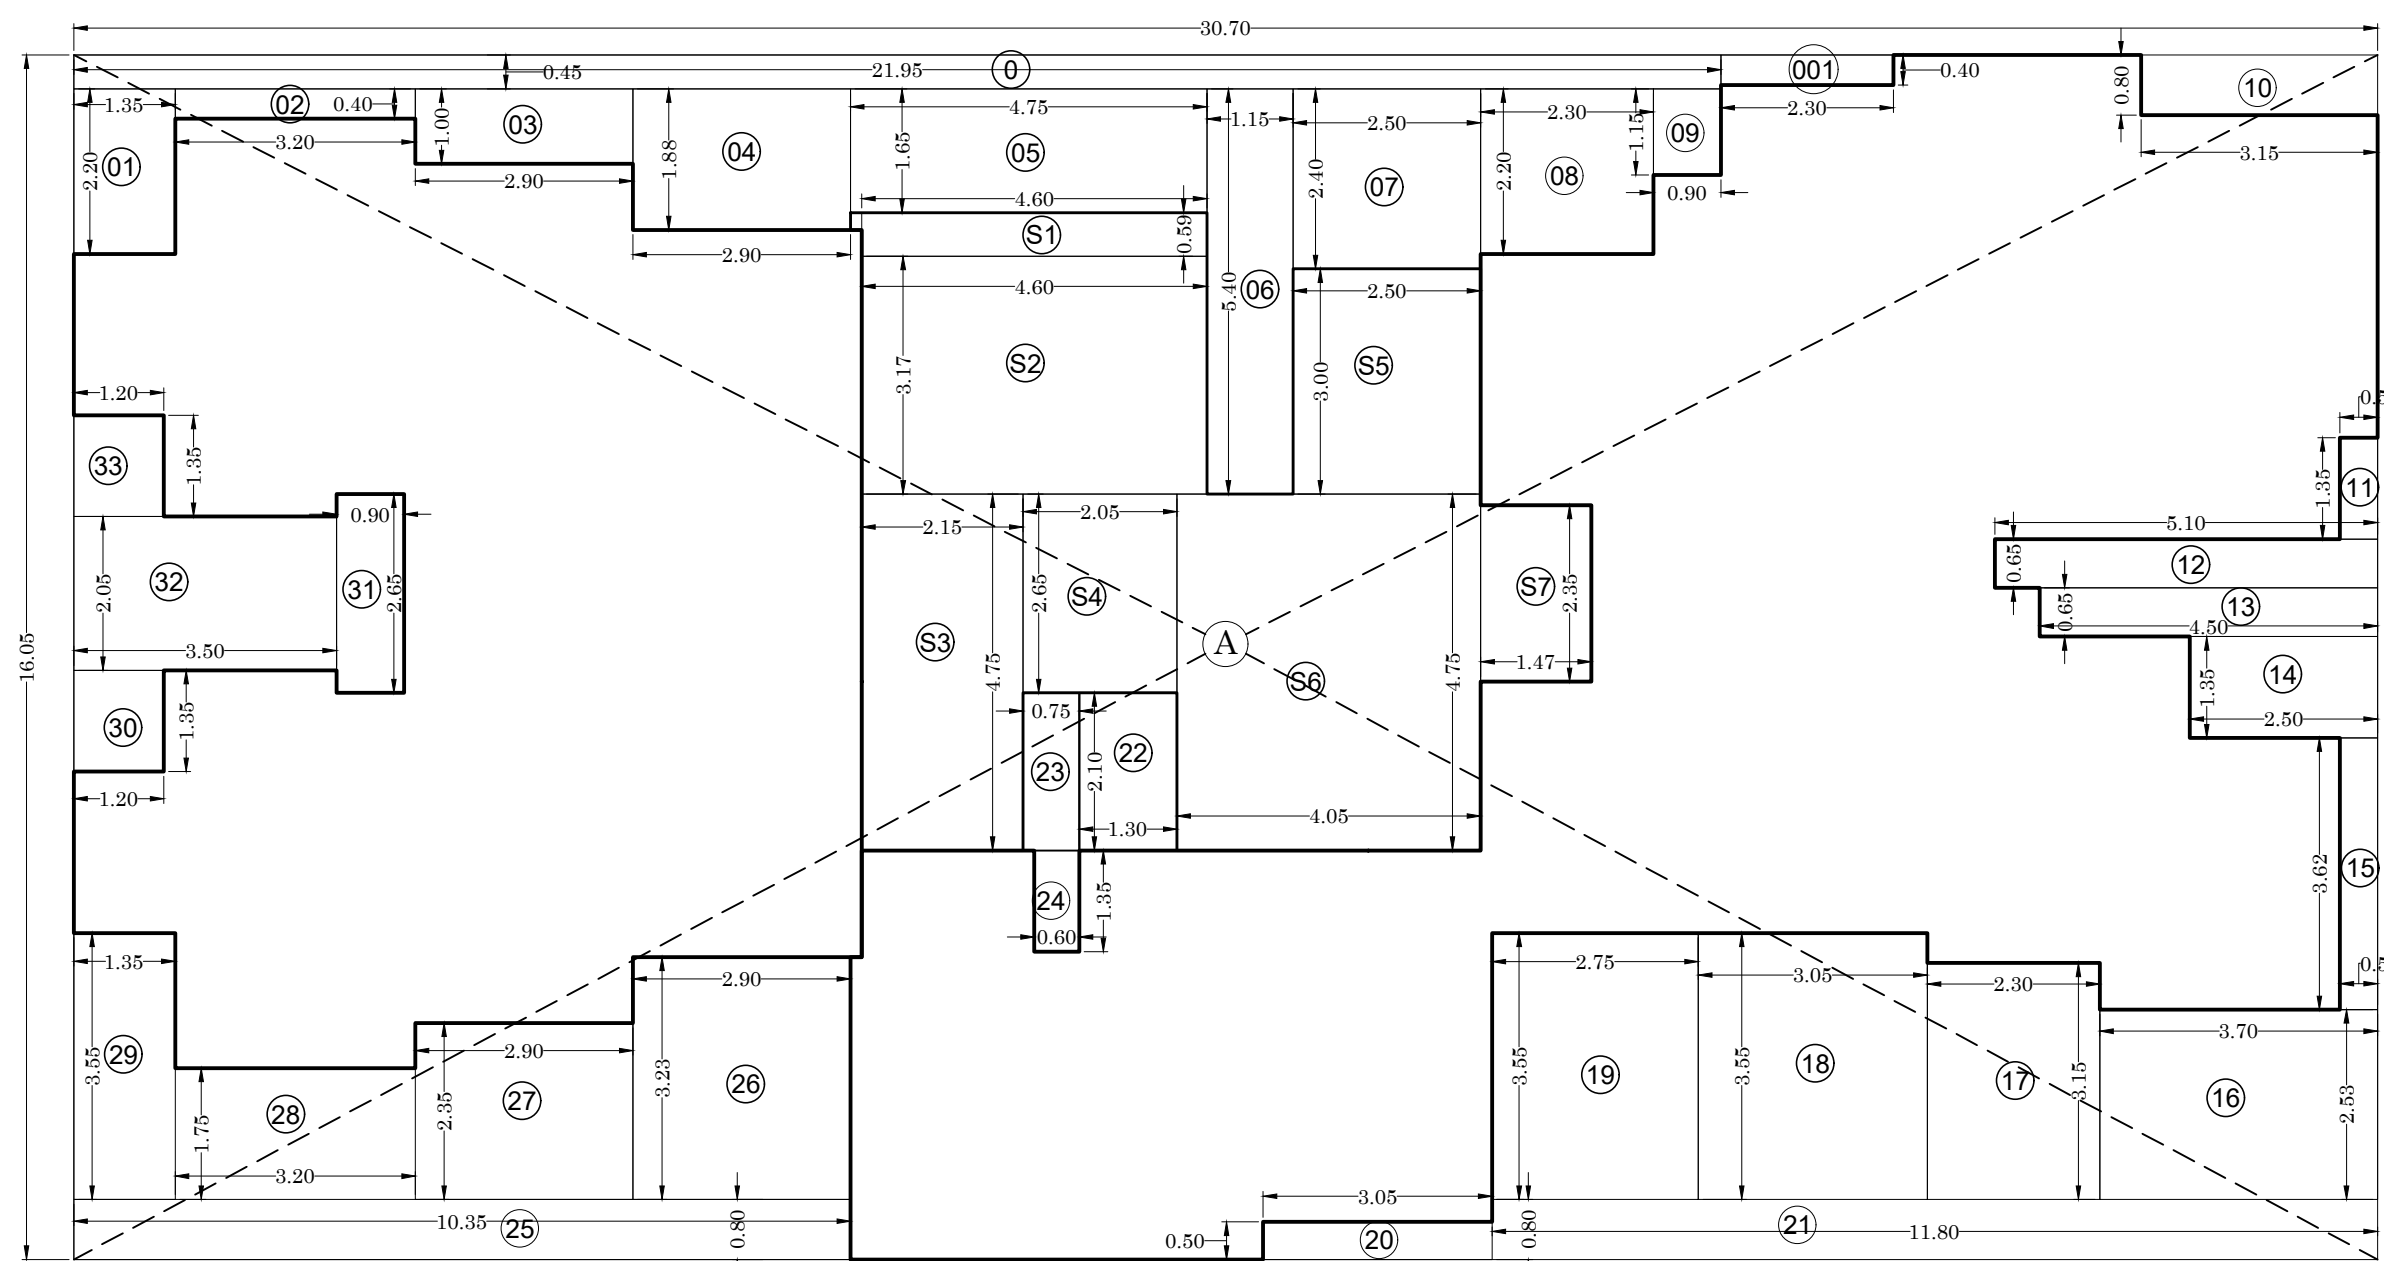
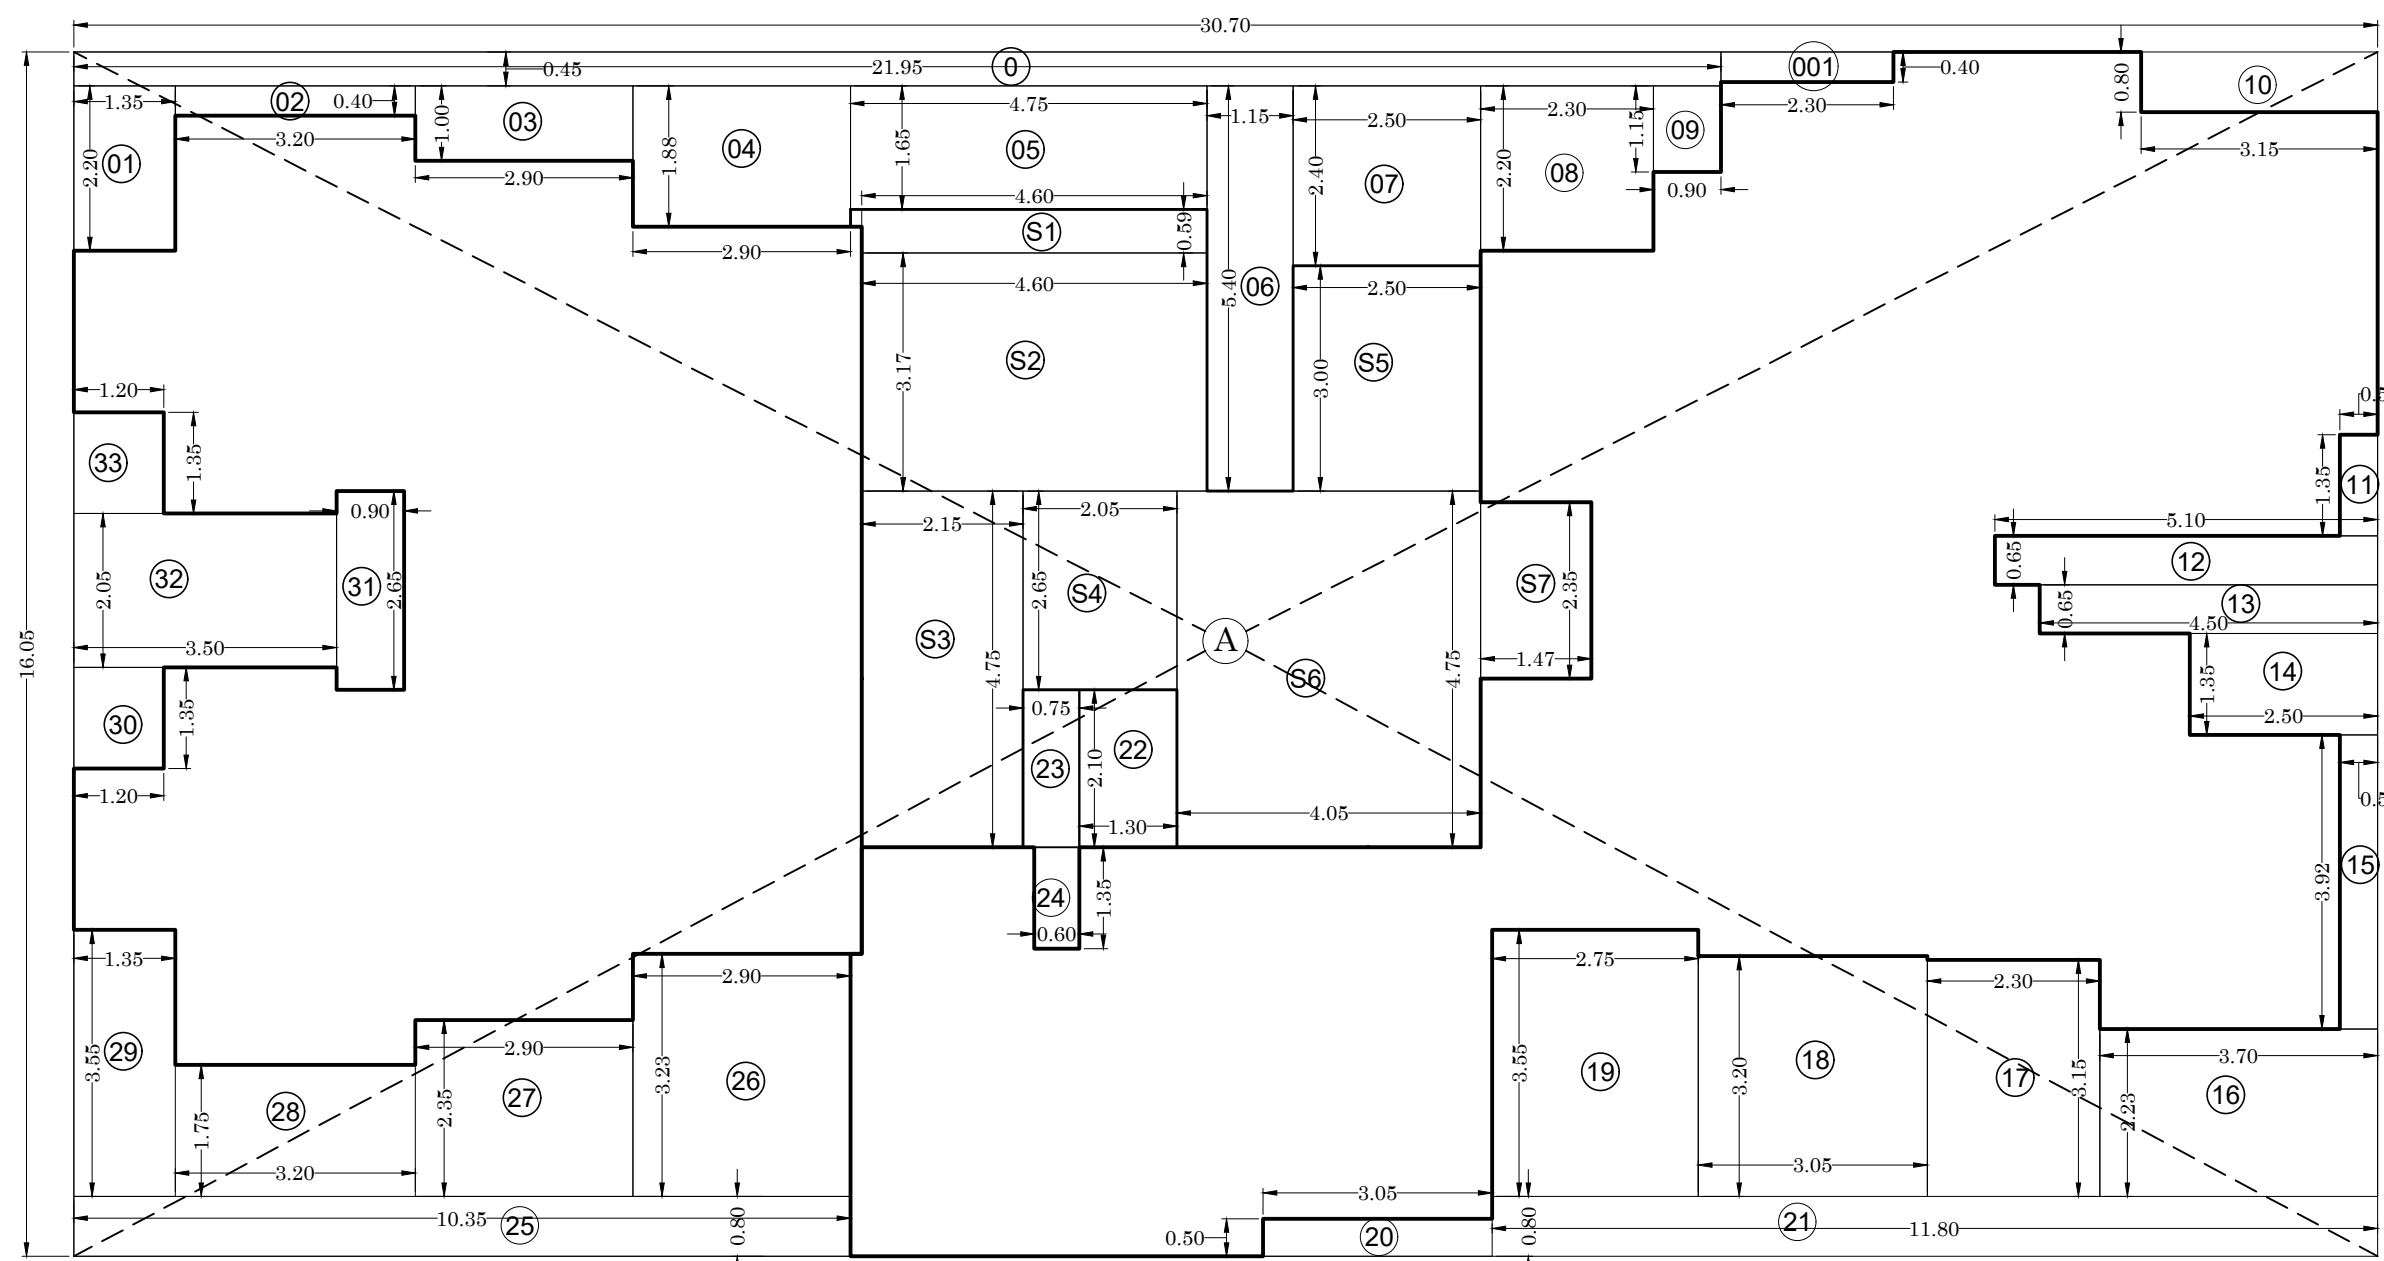


13TH FLOOR BUILT UP AREA DIAGRAM
(WING - B)
SCALE - 1:10014TH FLOOR BUILT UP AREA DIAGRAM
(WING - B)
SCALE - 1:100

BUILT UP AREA CALCULATION

(14TH FLOOR) (WING - B)			
A	30.70	X	16.05
TOTAL ADDITION			

DEDUCTIONS			
0	21.95	X	0.45
001	2.30	X	0.40
1	1.35	X	2.20
2	3.20	X	0.40
3	2.90	X	1.00
4	2.90	X	1.88
5	4.75	X	1.65
6	1.15	X	5.40
7	2.50	X	2.40
8	2.20	X	2.30
9	0.90	X	1.15
10	3.15	X	0.80
11	0.50	X	1.35
12	5.10	X	0.65
13	4.50	X	0.65
14	2.50	X	1.35
15	0.50	X	3.92
16	3.70	X	2.23
17	2.30	X	3.15
18	3.05	X	3.20
19	2.75	X	3.55
20	3.05	X	0.50
21	11.80	X	0.80
22	1.30	X	2.10
23	0.75	X	2.10
24	0.60	X	1.35
25	10.35	X	0.80
26	2.90	X	3.23
27	2.90	X	2.35
28	3.20	X	1.75
29	1.35	X	3.55
30	1.20	X	1.35
31	0.90	X	2.65
32	3.50	X	2.05
33	1.20	X	1.35
TOTAL DEDUCTION			

STAIRCASE & LIFT AREA CALCULATION

(14TH FLOOR) (WING - B)			
S1	4.60	X	0.59
S2	4.60	X	3.17
S3	2.15	X	4.75
S4	2.05	X	2.65
S5	2.50	X	3.00
S6	4.05	X	4.75
S7	1.47	X	2.35
TOTAL STAIR & LIFT AREA			
TOTAL DEDUCTION (B + C)			
GROSS BUILT UP AREA [A - D]			

BUILT UP AREA SUMMARY (WING - B)

FLOOR	PROPOSED GROSS BUILT-UP AREA RESIDENTIAL	STAIRCASE LIFT & PASS AREA
3RD FLOOR	240.39 SQ.MT.	63.53 SQ.MT.
4TH FLOOR	241.54 SQ.MT.	63.48 SQ.MT.
5TH FLOOR	248.62 SQ.MT.	63.16 SQ.MT.
6TH FLOOR	257.51 SQ.MT.	63.16 SQ.MT.
7TH FLOOR	257.51 SQ.MT.	63.16 SQ.MT.
8TH FLOOR	259.54 SQ.MT.	63.16 SQ.MT.
9TH FLOOR	260.46 SQ.MT.	63.16 SQ.MT.
10TH FLOOR	260.46 SQ.MT.	63.16 SQ.MT.
11TH FLOOR	260.46 SQ.MT.	63.16 SQ.MT.
12TH FLOOR	260.46 SQ.MT.	63.16 SQ.MT.
13TH FLOOR	264.16 SQ.MT.	63.13 SQ.MT.
14TH FLOOR	266.49 SQ.MT.	63.13 SQ.MT.
15TH FLOOR	271.35 SQ.MT.	63.13 SQ.MT.
16TH FLOOR	280.89 SQ.MT.	63.13 SQ.MT.
17TH FLOOR	280.89 SQ.MT.	63.13 SQ.MT.
18TH FLOOR	280.89 SQ.MT.	63.13 SQ.MT.
19TH FLOOR	280.89 SQ.MT.	63.13 SQ.MT.
20TH FLOOR	251.94 SQ.MT.	63.13 SQ.MT.
TOTAL	4724.45 SQ.MT.	1137.33 SQ.MT.

BUILT UP AREA CALCULATION

(13TH FLOOR) (WING - B)			
A	30.70	X	16.05
TOTAL ADDITION			

DEDUCTIONS

0	21.95	X	0.45
001	2.30	X	0.40
1	1.35	X	2.20
2	3.20	X	0.40
3	2.90	X	1.00
4	2.90	X	1.88
5	4.75	X	1.65
6	1.15	X	5.40
7	2.50	X	2.40
8	2.20	X	2.30
9	0.90	X	1.15
10	3.15	X	0.80
11	0.50	X	1.35
12	5.10	X	0.65
13	4.50	X	0.65
14	2.50	X	1.35
15	0.50	X	3.62
16	3.70	X	2.53
17	2.30	X	3.15
18	3.05	X	3.55
19	2.75	X	3.55
20	3.05	X	0.50
21	11.80	X	0.80
22	1.30	X	2.10
23	0.75	X	2.10
24	0.60	X	1.35
25	10.35	X	0.80
26	2.90	X	3.23
27	2.90	X	2.35
28	3.20	X	1.75
29	1.35	X	3.55
30	1.20	X	1.35
31	0.90	X	2.65
32	3.50	X	2.05
33	1.20	X	1.35
TOTAL DEDUCTION			

STAIRCASE & LIFT AREA CALCULATION

(13TH FLOOR) (WING - B)			
S1	4.60	X	0.59
S2	4.60	X	3.17
S3	2.15	X	4.75
S4	2.05	X	2.65
S5	2.50	X	3.00
S6	4.05	X	4.75
S7	1.47	X	2.35
TOTAL STAIR & LIFT AREA			
TOTAL DEDUCTION (B + C)			
GROSS BUILT UP AREA [A - D]			

BUILT UP AREA CALCULATION

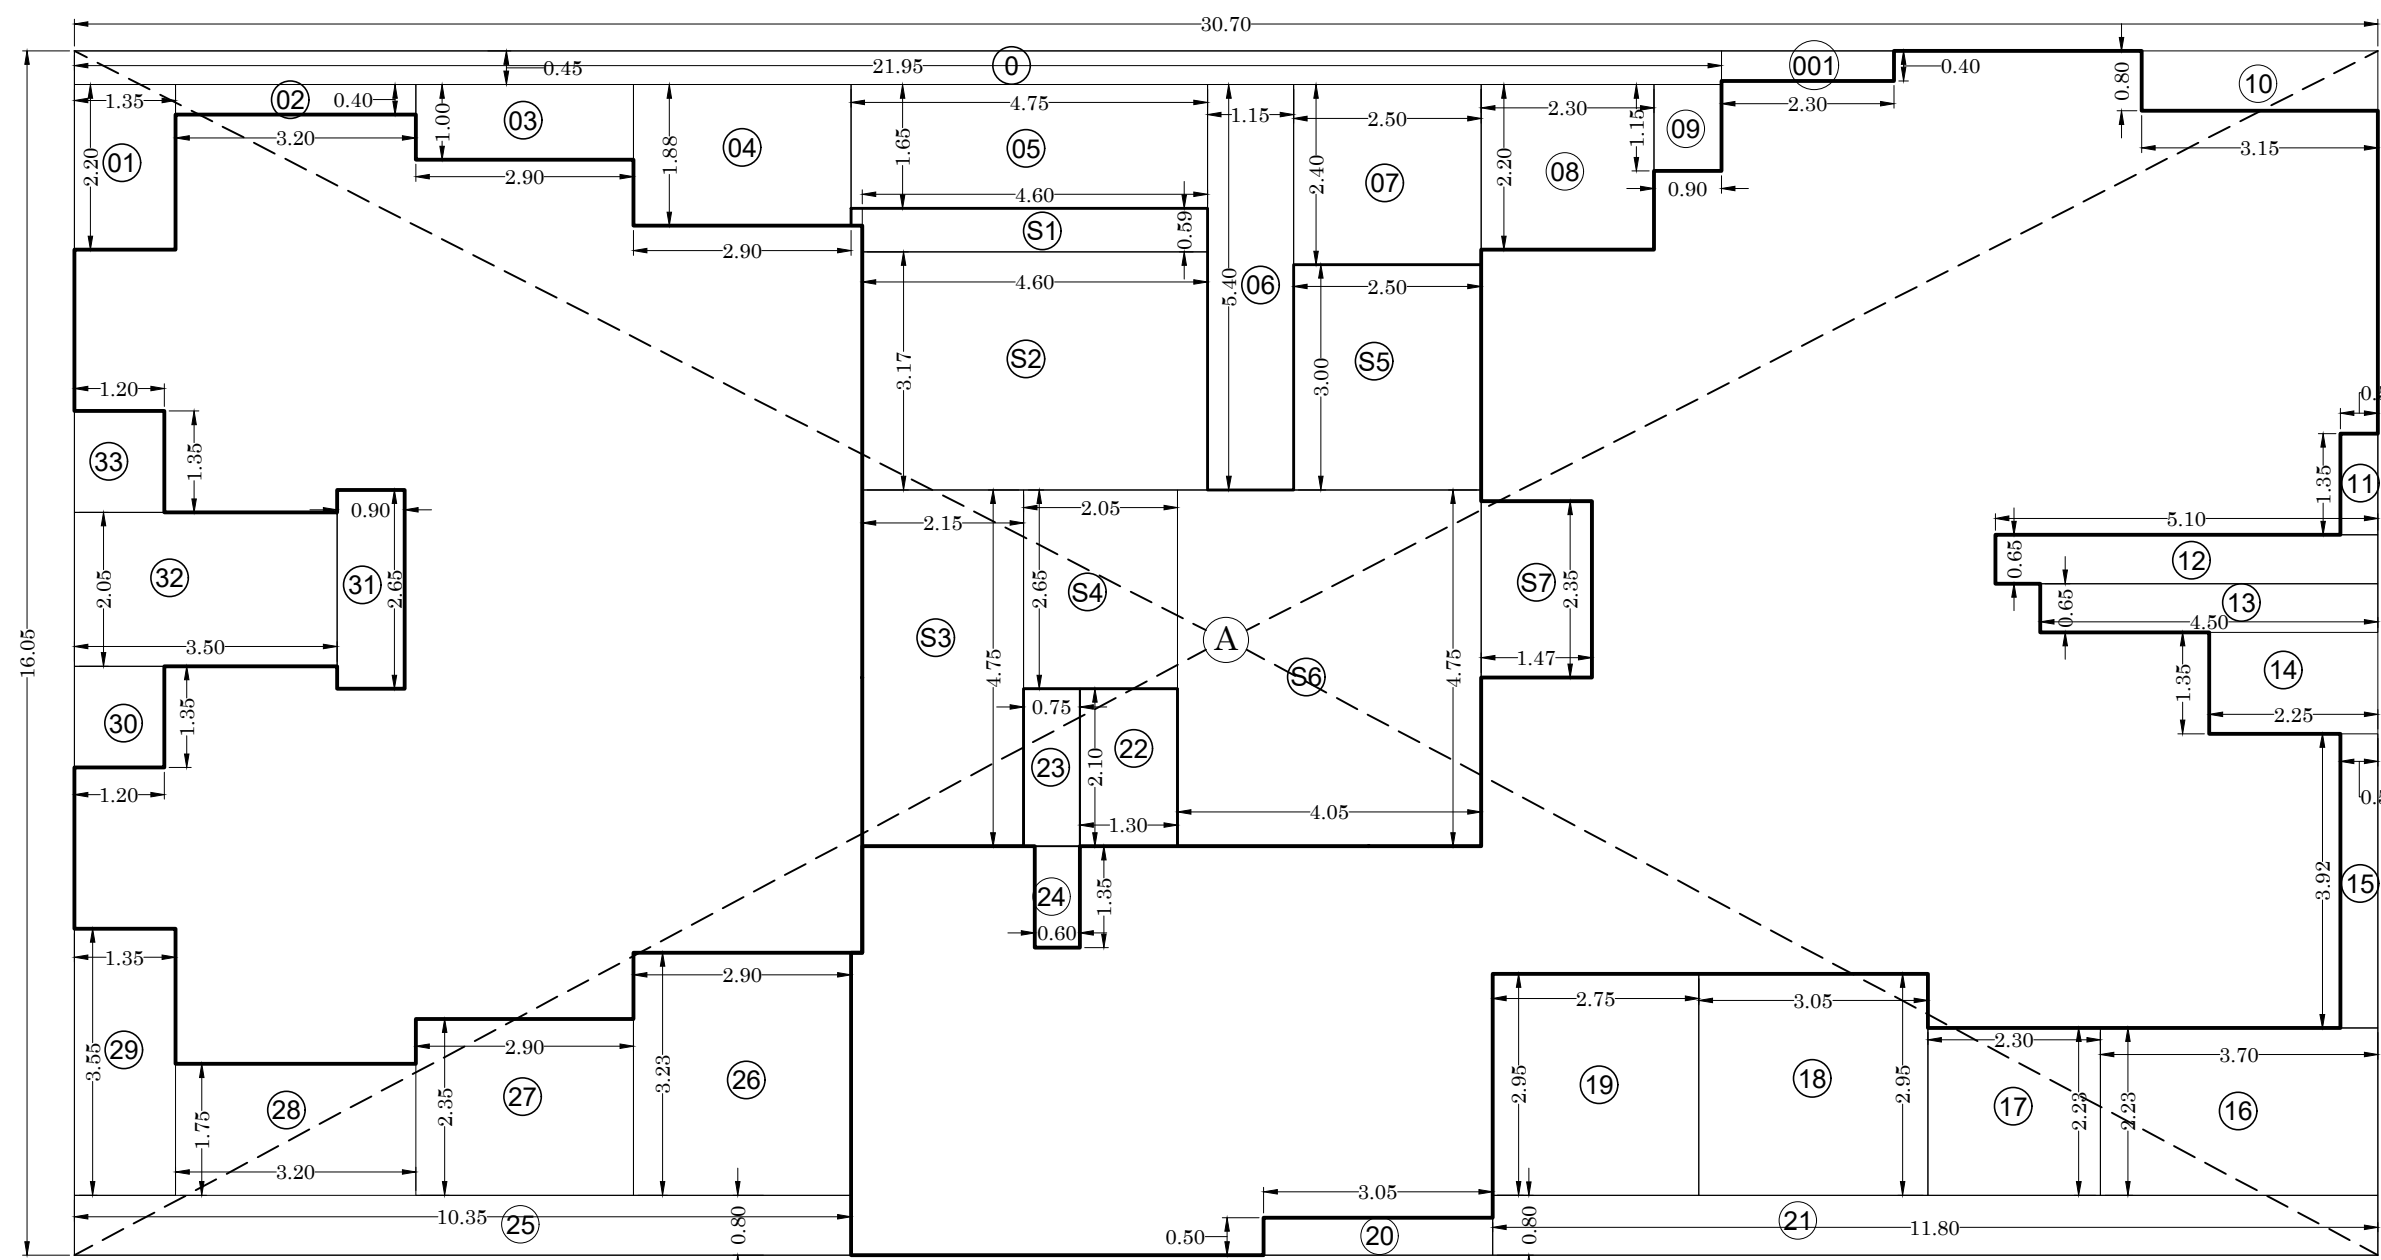
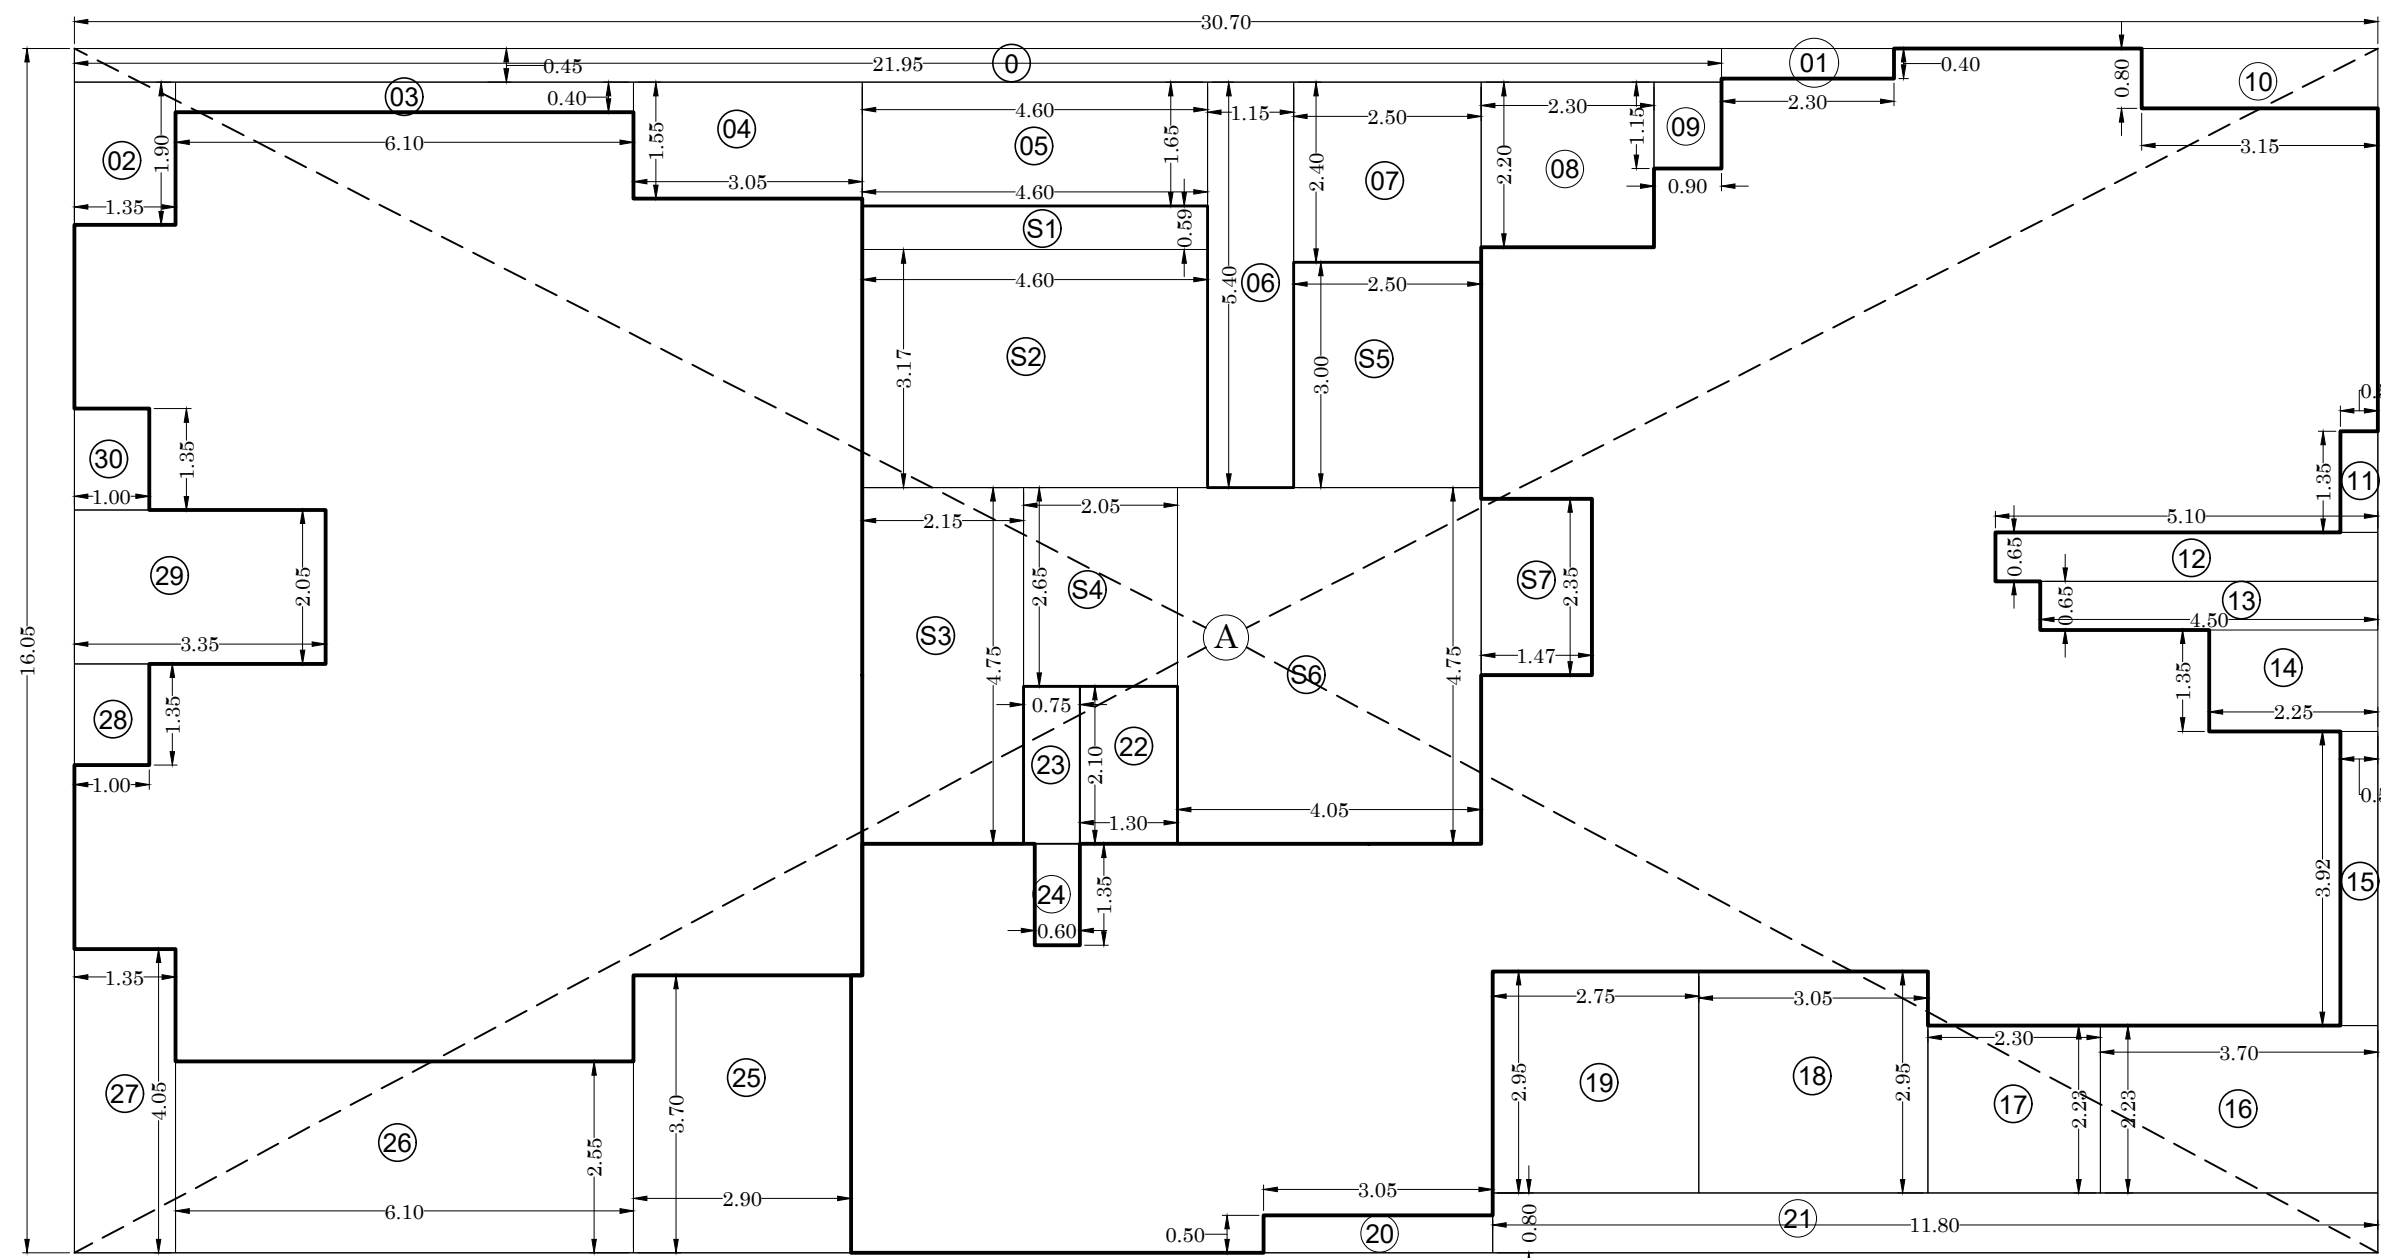
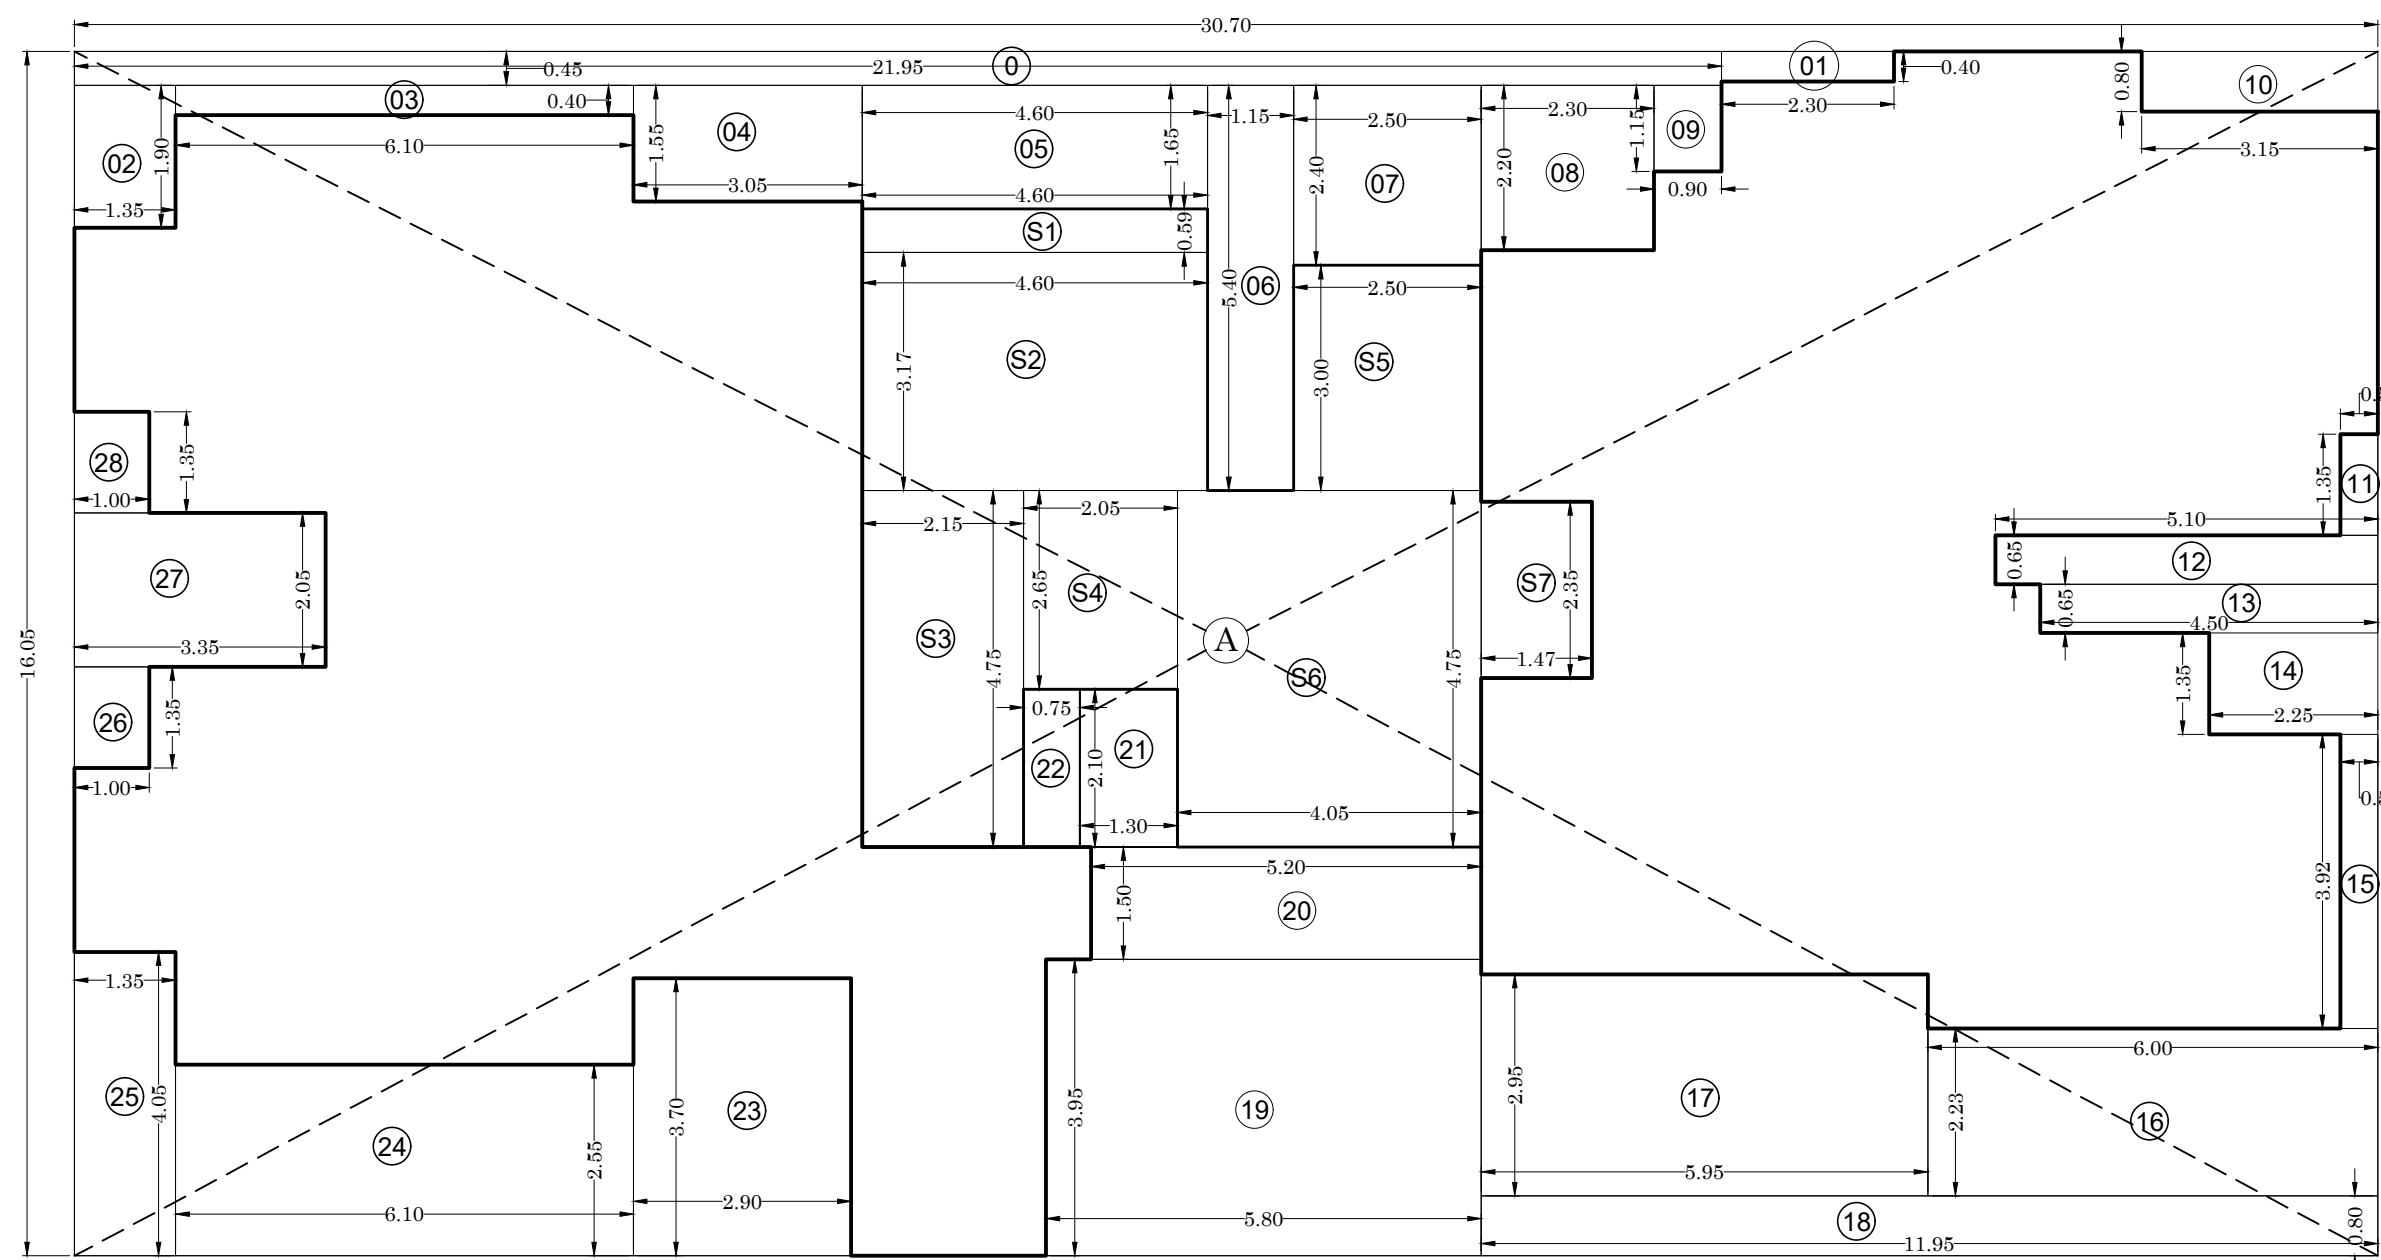
(16TH TO 19TH FLOOR) (WING - B)			
A	30.70	X	16.05
TOTAL ADDITION			

DEDUCTIONS

0	21.95	X	0.45
1	2.30	X	0.40
2	1.35	X	1.90
3	6.10	X	0.40
4	3.05	X	1.55
5	4.60	X	1.65
6	1.15	X	5.40
7	2.50	X	2.40
8	2.20	X	2.30
9	0.90	X	1.15
10	3.15	X	0.80
11	0.50	X	1.35
12	5.10	X	0.65
13	4.50	X	0.65
14	2.25	X	1.35
15	0.50	X	3.92
16	3.70	X	2.23
17	2.30	X	2.23
18	3.05	X	2.95
19	2.75	X	2.95
20	3.05	X	0.50
21	11.80	X	0.80
22	1.30	X	2.10
23	0.75	X	2.10
24	0.60	X	1.35
25	2.90	X	3.70
26	6.10	X	2.55
27	1.35	X	4.05
28	1.00	X	1.35
29	3.35	X	2.05
30	1.00	X	1.35
TOTAL DEDUCTION			

STAIRCASE & LIFT AREA CALCULATION

(16TH TO 19TH FLOOR) (WING - B)			
S1	4.60	X	0.59
S2	4.60	X	3.17
S3	2.15	X	4.75
S4	2.05	X	2.65
S5	2.50	X	3.00
S6	4.05	X	4.75
S7	1.47	X	2.35
TOTAL STAIR & LIFT AREA			
TOTAL DEDUCTION (B + C)			
GROSS BUILT UP AREA [A - D]			

15TH FLOOR BUILT UP AREA DIAGRAM
(WING - B)
SCALE - 1:10016TH TO 19TH FLOOR BUILT UP AREA DIAGRAM
(WING - B)
SCALE - 1:10020TH FLOOR BUILT UP AREA DIAGRAM
(WING - B)
SCALE - 1:100

BUILT UP AREA CALCULATION

(15TH FLOOR) (WING - B)			
A	30.70	X	16.05
TOTAL ADDITION			

DEDUCTIONS

0	21.95	X	0.45
001	2.30	X	0.40
1	1.35	X	2.20
2	3.20	X	0.40
3	2.90	X	1.00
4	2.90	X	1.88
5	4.75	X	1.65
6	1.15	X	5.40
7	2.50	X	2.40
8	2.20	X	2.30
9	0.90	X	1.15
10	3.15	X	0.80
11	0.50	X	1.35
12	5.10	X	0.65
13	4.50	X	0.65
14	2.25	X	1.35
15	0.50	X	3.92
16	3.70	X	2.23
17	2.30	X	2.23
18	3.05	X	2.95
19	2.75	X	2.95
20	3.05	X	0.50
21	11.80	X	0.80
22	1.30	X	2.10
23	0.75	X	2.10
24	0.60	X	1.35
25	10.35	X	0.80
26	2.90	X	3.23
27	2.90	X	2.35
28	3.20	X	1.75
29	1.35	X	3.55
30	1.20	X	1.35
31	0.90	X	2.65
32	3.50	X	2.05
33	1.20	X	1.35
TOTAL DEDUCTION			

STAIRCASE & LIFT AREA CALCULATION

(15TH FLOOR) (WING - B)			
S1	4.60	X	0.59
S2	4.60	X	3.17
S3	2.15	X	4.75
S4	2.05	X	2.65
S5	2.50	X	3.00
S6	4.05	X	4.75
S7	1.47	X	2.35
TOTAL STAIR & LIFT AREA			
TOTAL DEDUCTION (B + C)			
GROSS BUILT UP AREA [A - D]			

BUILT UP AREA CALCULATION

(20TH FLOOR) (WING - B)			
A	30.70	X	16.05
TOTAL ADDITION			

DEDUCTIONS

0	21.95	X	0.45
1	2.30	X	0.40
2	1.35	X	1.90
3	6.10	X	0.40
4	3.05	X	1.55
5	4.60	X	1.65
6	1.15	X	5.40
7	2.50	X	2.40
8	2.20	X	2.30
9	0.90	X	1.15
10	3.15	X	0.80
11	0.50	X	1.35
12	5.10	X	0.65
13	4.50	X	0.65
14	2.25	X	1.35
15	0.50	X	3.92
16	6.00	X	2.23
17	5.95	X	2.95
18	11.95	X	0.80
19	5.80	X	3.95
20	5.20	X	1.50
21	5.80	X	3.95
22	2.90	X	3.70
23	6.10	X	2.55
24	4.05	X	1.35
25	1.00	X	1.35
26	3.50	X	2.05
27	1.00	X	1.35
TOTAL DEDUCTION			

STAIRCASE & LIFT AREA CALCULATION

(20TH FLOOR) (WING - B)			
S1	4.60	X	0.59
S2	4.60	X	3.17
S3	2.15	X	4.75
S4	2.05	X	2.65
S5	2.50	X	3.00
S6	4.05	X	4.75
S7	1.47	X	2.35
TOTAL STAIR & LIFT AREA			
TOTAL DEDUCTION (B + C)			
GROSS BUILT UP AREA [A - D]			

CONTENTS OF THE SHEET

10TH TO 20TH FLOOR BUILT UP AREA DIAGRAM & CALCULATION (WING - B)

DESCRIPTION OF PROPOSAL & PROPERTY

PROPOSED REDEVELOPMENT ON PLOT BEARING C.T.S. NOS. 1065 & 1066 OF VILLAGE KANDIVALI SITUATED AT M.G. CROSS ROAD, KANDIVALI (W), MUMBAI (N.B.S. WARD).

NAME OF OWNER

SHRI. AJAY VASWANI, DIRECTOR OF MRS. VASWANI PROJECT PVT. LTD. CA TO RAJ KESHORE CHSI, AND NEERULA CHSI, 103, PRINCE PALACE, J.V. ROAD, GHATKOPAR (W), MUMBAI - 400 080.

Ajay Ramesh Vaswani 2022.06.07 17:59:32 +05'30'

NAME OF R.C.C. CONSULTANT

M/s. PARAS CONSULTANTS, 103, PRINCE PALACE, J.V. ROAD, GHATKOPAR (W), MUMBAI - 400 080.

parasesconsultants@gmail.com.

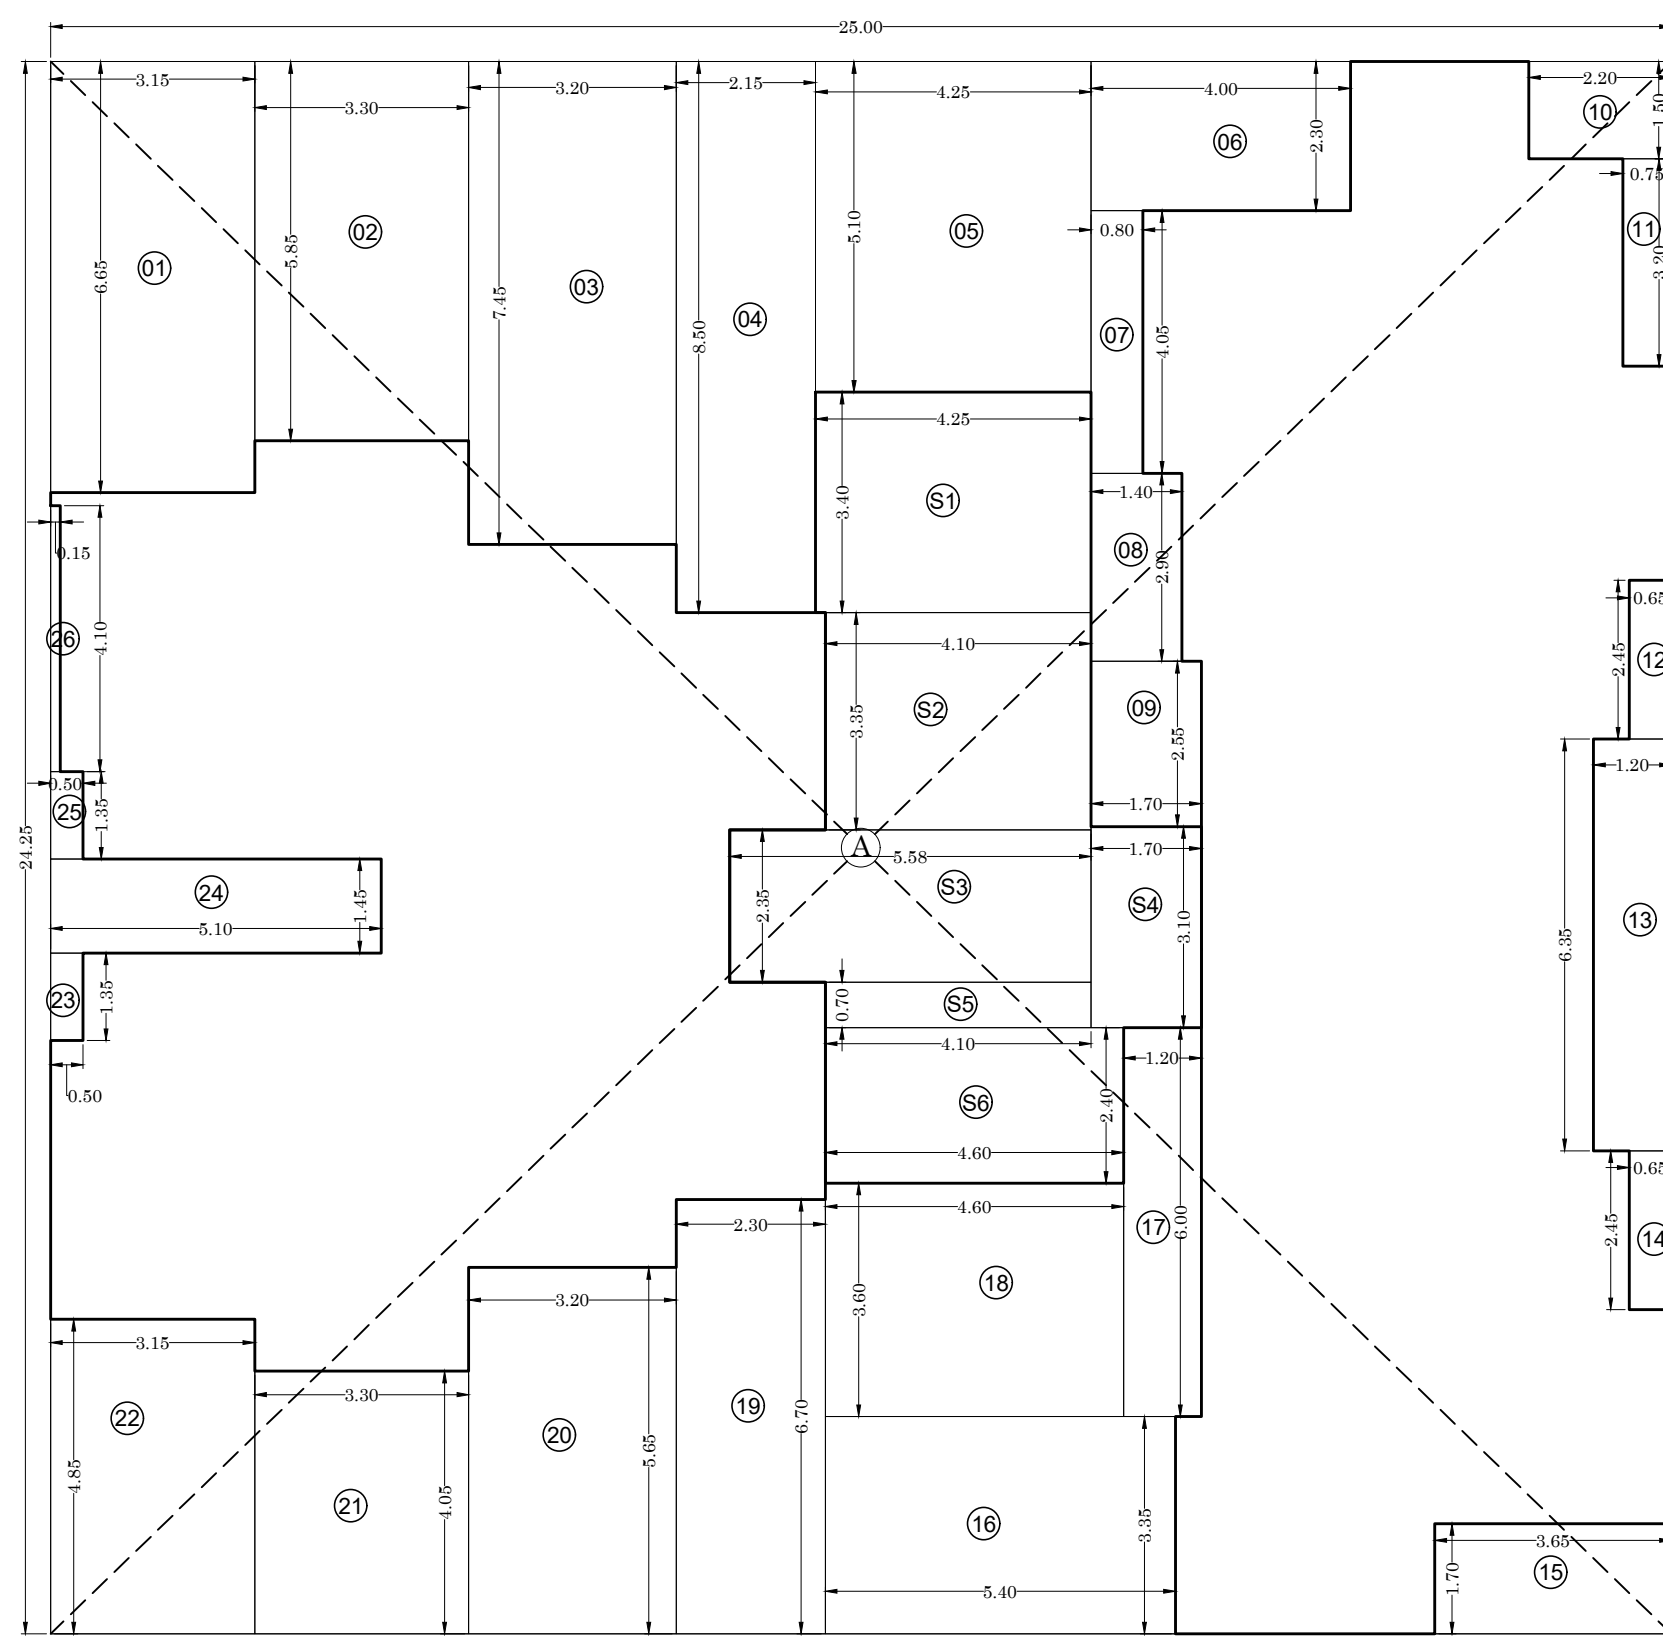
DIGITALLY SIGNED BY: SHIVSHAN SUDHAKAR RAO DOKRE, 2022.06.07 18:49:28.30

DIGITALLY SIGNED BY: SHIVSHAN SUDHAKAR RAO DOKRE, 2022.06.07 18:49:28.30

DIGITALLY SIGNED BY: SHIVSHAN SUDHAKAR RAO DOKRE, 2022.06.07 18:49:28.30

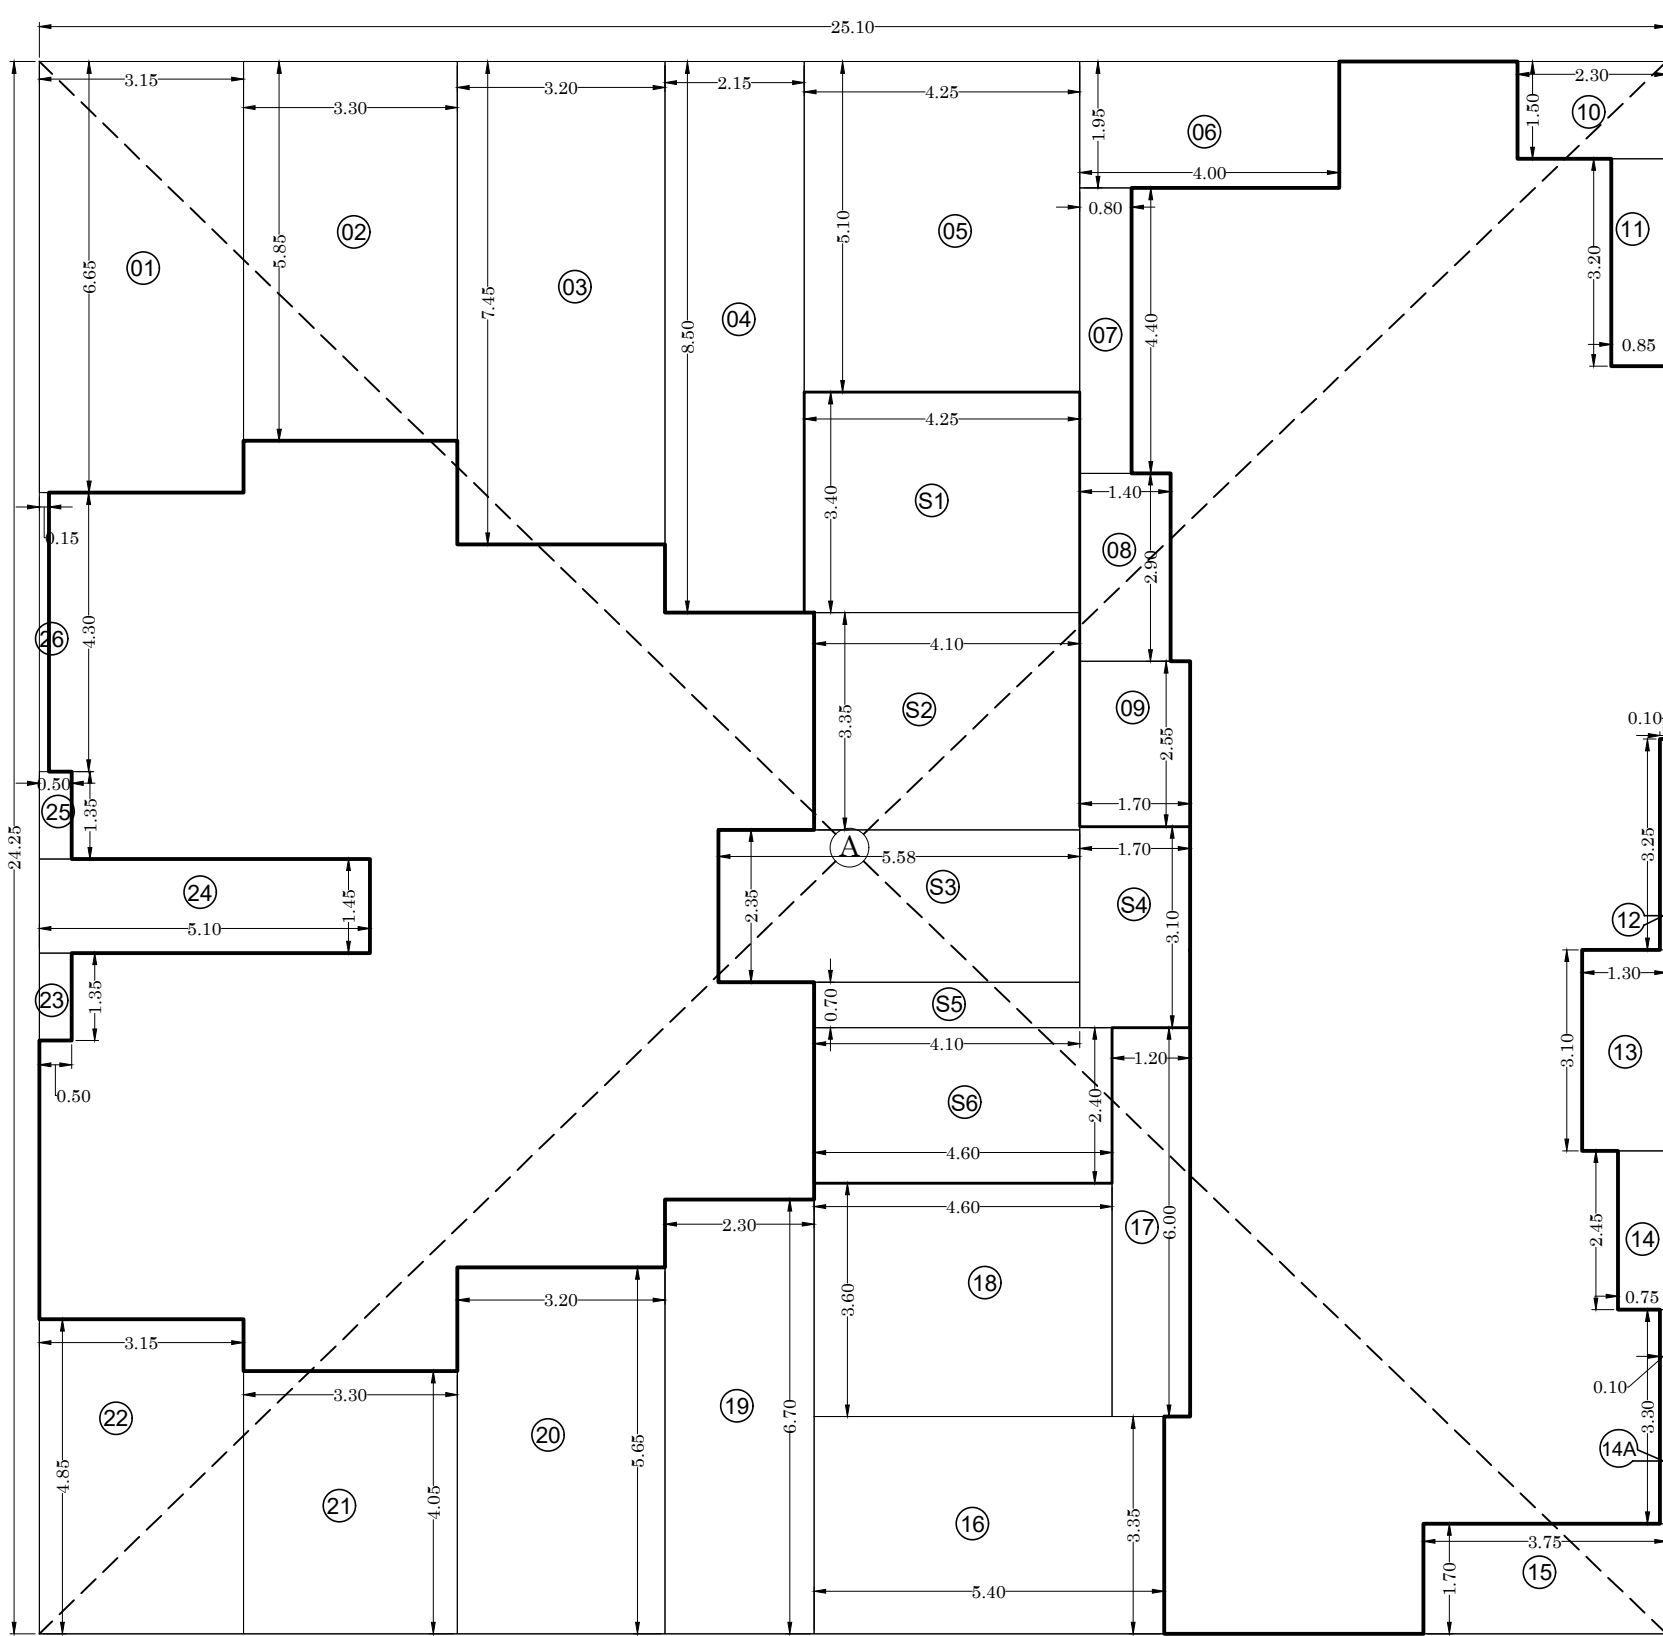
DIGITALLY SIGNED BY: SHIVSHAN SUDHAKAR RAO DOKRE, 2022.06.07 18:49:28.30

DIGITALLY S

3RD TO 5TH FLOOR BUILT UP AREA DIAGRAM
(WING - A) SCALE 1:100

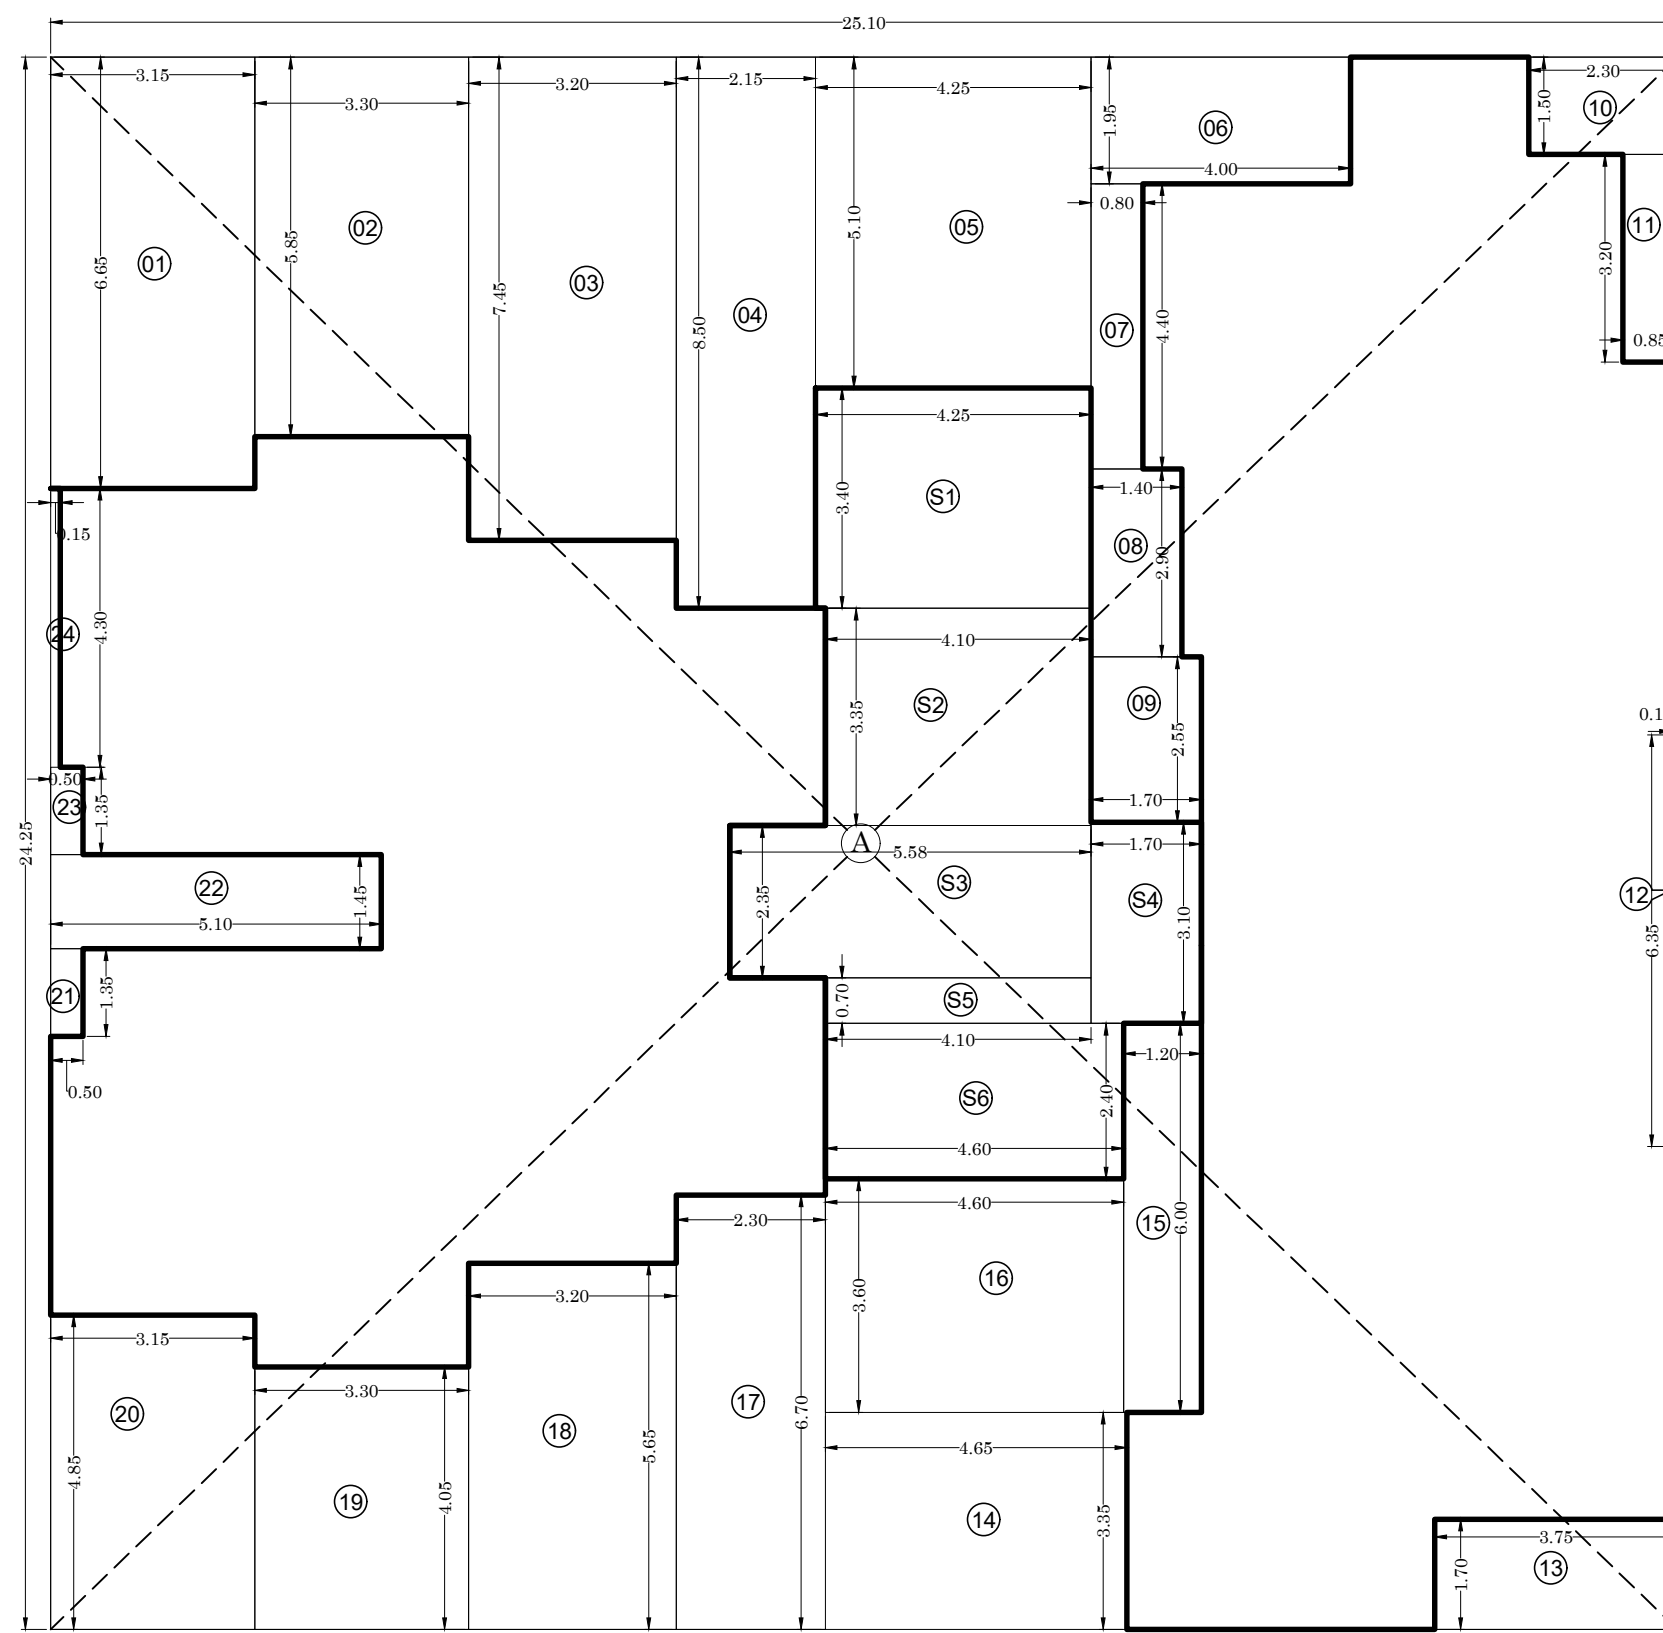
BUILT UP AREA CALCULATION (3RD TO 5TH FLOOR) (WING - A)				
A	25.00	X 24.25	X 1 NO	= 606.25 SQ.MT
TOTAL ADDITION				= 606.25 SQ.MT (A)
DEDUCTIONS				
1	3.15	X 6.65	X 1 NO	= 20.95 SQ.MT.
2	3.30	X 5.85	X 1 NO	= 19.30 SQ.MT.
3	3.20	X 7.45	X 1 NO	= 23.84 SQ.MT.
4	2.15	X 8.50	X 1 NO	= 18.27 SQ.MT.
5	4.25	X 5.10	X 1 NO	= 21.67 SQ.MT.
6	4.00	X 2.30	X 1 NO	= 9.20 SQ.MT.
7	0.80	X 4.40	X 1 NO	= 3.52 SQ.MT.
8	1.40	X 2.90	X 1 NO	= 4.06 SQ.MT.
9	1.70	X 2.55	X 1 NO	= 4.33 SQ.MT.
10	2.30	X 1.50	X 1 NO	= 3.30 SQ.MT.
11	0.75	X 3.20	X 1 NO	= 2.40 SQ.MT.
12	0.65	X 2.45	X 1 NO	= 1.59 SQ.MT.
13	1.20	X 6.35	X 1 NO	= 7.62 SQ.MT.
14	0.65	X 2.45	X 1 NO	= 1.59 SQ.MT.
15	3.65	X 1.70	X 1 NO	= 6.20 SQ.MT.
16	5.40	X 3.35	X 1 NO	= 18.09 SQ.MT.
17	1.20	X 6.00	X 1 NO	= 7.20 SQ.MT.
18	4.60	X 3.60	X 1 NO	= 16.56 SQ.MT.
19	2.30	X 6.70	X 1 NO	= 15.41 SQ.MT.
20	3.20	X 5.65	X 1 NO	= 18.08 SQ.MT.
21	3.30	X 4.05	X 1 NO	= 13.36 SQ.MT.
22	3.15	X 4.85	X 1 NO	= 15.29 SQ.MT.
23	0.50	X 1.35	X 1 NO	= 0.68 SQ.MT.
24	5.10	X 1.45	X 1 NO	= 7.40 SQ.MT.
25	0.50	X 1.35	X 1 NO	= 0.68 SQ.MT.
26	0.15	X 4.30	X 1 NO	= 0.65 SQ.MT.
TOTAL DEDUCTION				= 260.93 SQ.MT (B)

STAIRCASE & LIFT AREA (3RD TO 5TH FLOOR) (WING - A)			
S1	4.25	X 3.40	X 1 NO = 14.45 SQ.MT.
S2	4.10	X 3.35	X 1 NO = 13.73 SQ.MT.
S3	5.58	X 2.35	X 1 NO = 13.11 SQ.MT.
S4	1.70	X 3.10	X 1 NO = 5.27 SQ.MT.
S5	4.10	X 0.70	X 1 NO = 2.87 SQ.MT.
S6	4.60	X 2.40	X 1 NO = 11.04 SQ.MT.
TOTAL STAIR & LIFT AREA		= 60.47 SQ.MT. (C)	
TOTAL DEDUCTION (B + C)		= 321.40 SQ.MT. (D)	
GROSS BUILT UP AREA (A - D)		= 284.85 SQ.MT. (E)	

6TH TO 8TH FLOOR BUILT UP AREA DIAGRAM
(WING - A) SCALE 1:100

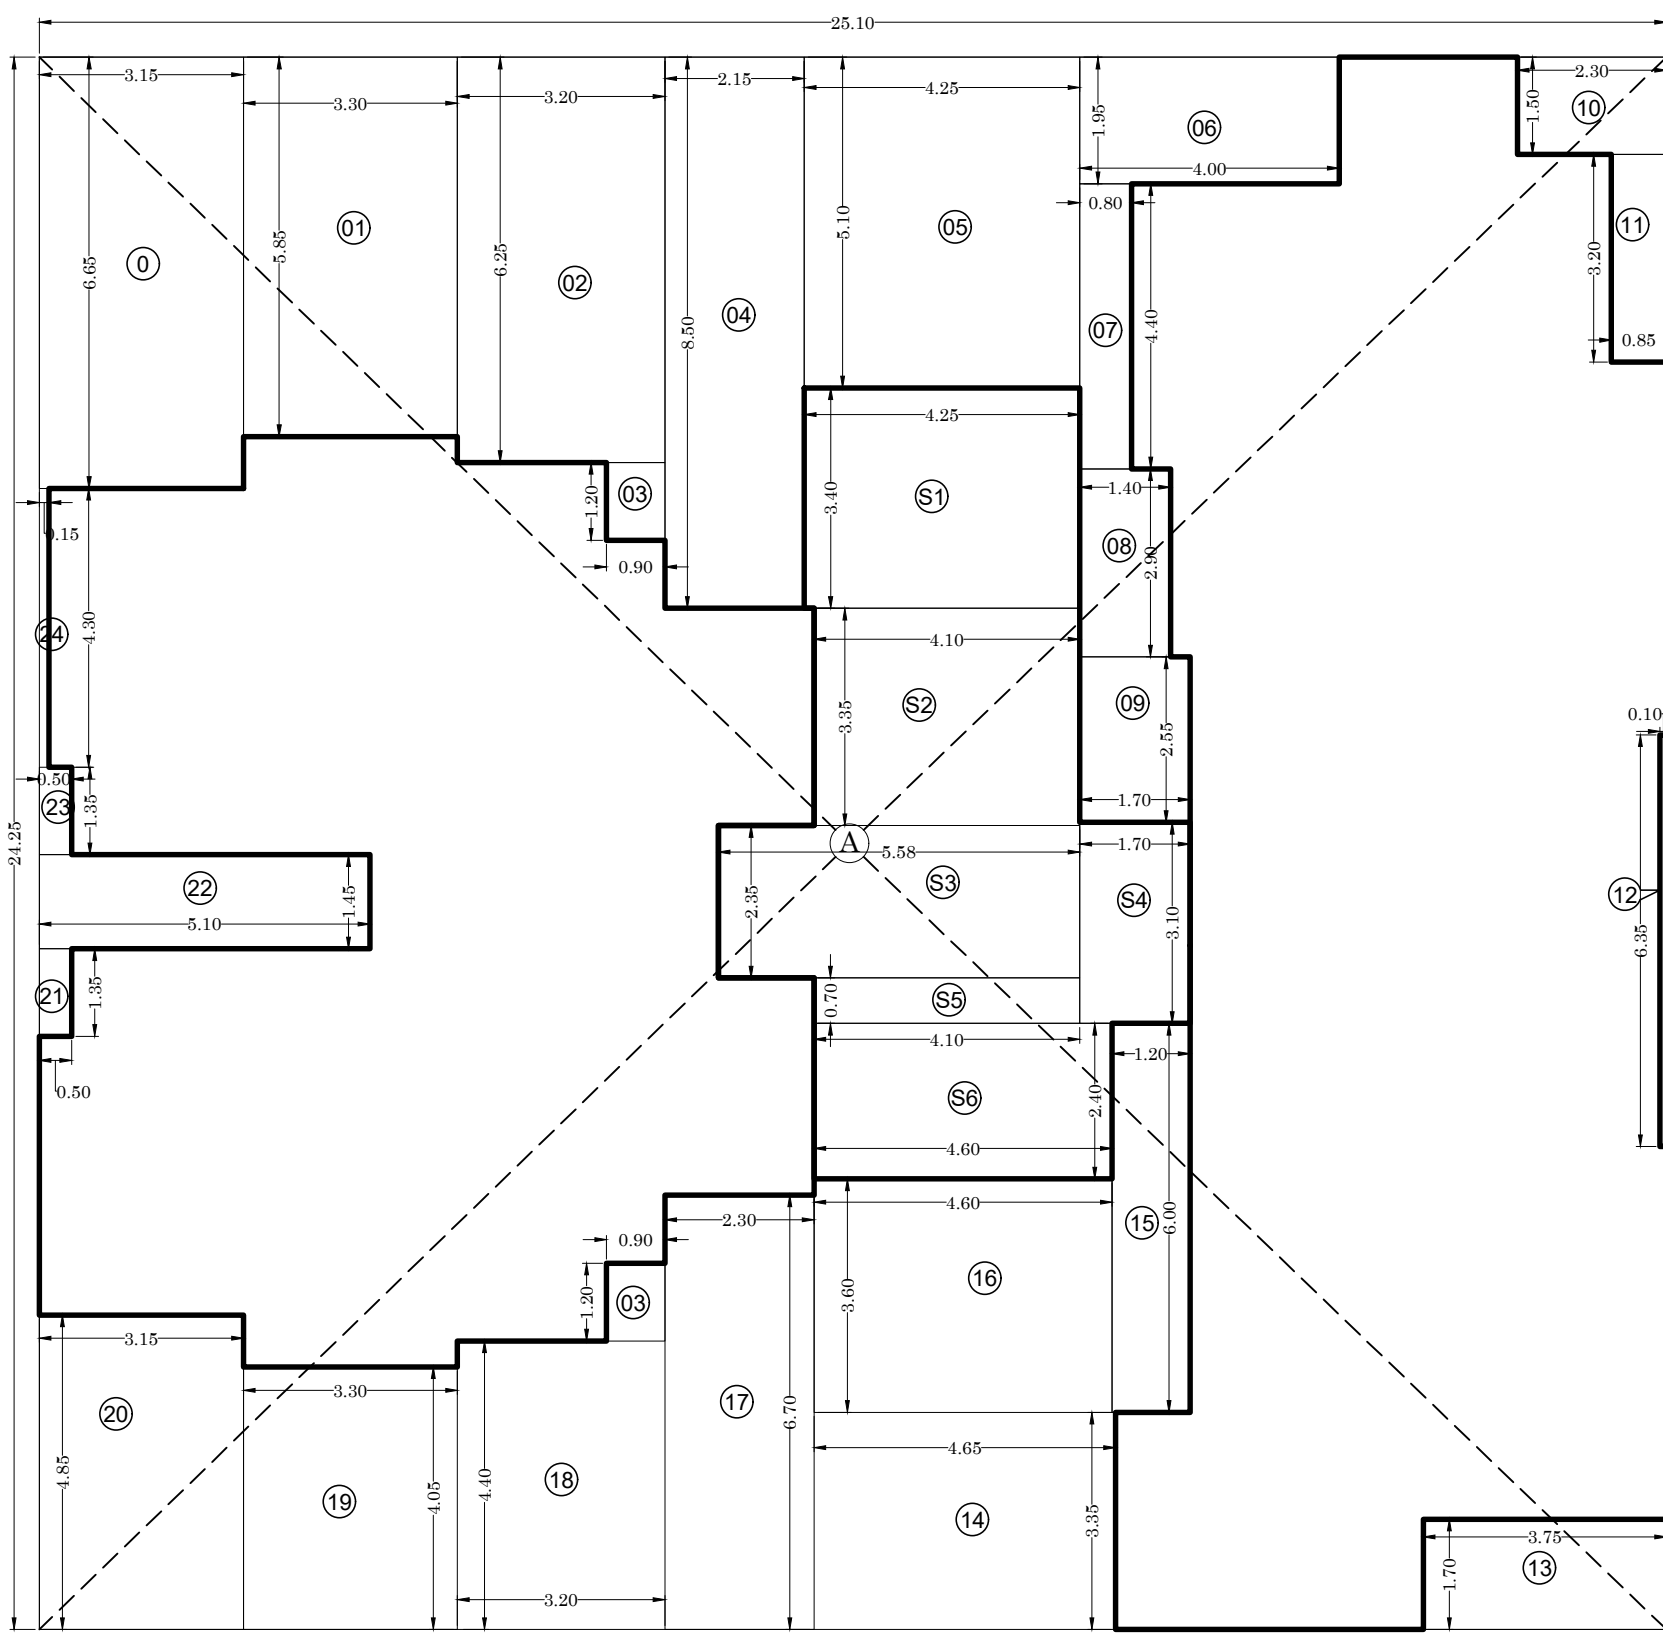
BUILT UP AREA CALCULATION (6TH TO 8TH FLOOR) (WING - A)				
A	25.10	X 24.25	X 1 NO	= 608.67 SQ.MT.
TOTAL ADDITION				= 608.67 SQ.MT. (A)
DEDUCTIONS				
1	3.15	X 6.65	X 1 NO	= 20.95 SQ.MT.
2	3.30	X 5.85	X 1 NO	= 19.30 SQ.MT.
3	3.20	X 7.45	X 1 NO	= 23.84 SQ.MT.
4	2.15	X 8.50	X 1 NO	= 18.27 SQ.MT.
5	4.25	X 5.10	X 1 NO	= 21.67 SQ.MT.
6	4.00	X 1.95	X 1 NO	= 7.80 SQ.MT.
7	0.80	X 4.40	X 1 NO	= 3.52 SQ.MT.
8	1.40	X 2.90	X 1 NO	= 4.06 SQ.MT.
9	1.70	X 2.55	X 1 NO	= 4.33 SQ.MT.
10	2.30	X 1.50	X 1 NO	= 3.45 SQ.MT.
11	0.85	X 3.20	X 1 NO	= 2.72 SQ.MT.
12	0.10	X 3.25	X 1 NO	= 0.32 SQ.MT.
13	1.30	X 3.10	X 1 NO	= 4.03 SQ.MT.
14	0.75	X 2.45	X 1 NO	= 1.84 SQ.MT.
14A	0.10	X 3.30	X 1 NO	= 0.33 SQ.MT.
15	3.75	X 1.70	X 1 NO	= 6.37 SQ.MT.
16	5.40	X 3.35	X 1 NO	= 18.09 SQ.MT.
17	1.20	X 6.00	X 1 NO	= 7.20 SQ.MT.
18	4.60	X 3.00	X 1 NO	= 13.80 SQ.MT.
19	2.30	X 6.70	X 1 NO	= 15.41 SQ.MT.
20	3.20	X 5.05	X 1 NO	= 16.16 SQ.MT.
21	3.30	X 4.05	X 1 NO	= 13.36 SQ.MT.
22	3.15	X 4.85	X 1 NO	= 15.28 SQ.MT.
23	0.50	X 1.35	X 1 NO	= 0.67 SQ.MT.
24	5.10	X 1.45	X 1 NO	= 7.39 SQ.MT.
25	0.50	X 1.35	X 1 NO	= 0.67 SQ.MT.
26	0.15	X 4.30	X 1 NO	= 0.64 SQ.MT.
TOTAL DEDUCTION				= 256.15 SQ.MT. (B)

STAIRCASE & LIFT AREA (6TH TO 8TH FLOOR) (WING - A)			
S1	4.25	X 3.40	X 1 NO = 14.45 SQ.MT.
S2	4.10	X 3.35	X 1 NO = 13.73 SQ.MT.
S3	5.58	X 2.35	X 1 NO = 13.11 SQ.MT.
S4	1.70	X 3.10	X 1 NO = 5.27 SQ.MT.
S5	4.10	X 0.70	X 1 NO = 2.87 SQ.MT.
S6	4.60	X 2.40	X 1 NO = 11.04 SQ.MT.
TOTAL STAIR & LIFT AREA		= 60.47 SQ.MT. (C)	
TOTAL DEDUCTION (B + C)		= 316.62 SQ.MT. (D)	
GROSS BUILT UP AREA (A - D)		= 292.05 SQ.MT. (E)	

9TH FLOOR BUILT UP AREA DIAGRAM
(WING - A) SCALE 1:100

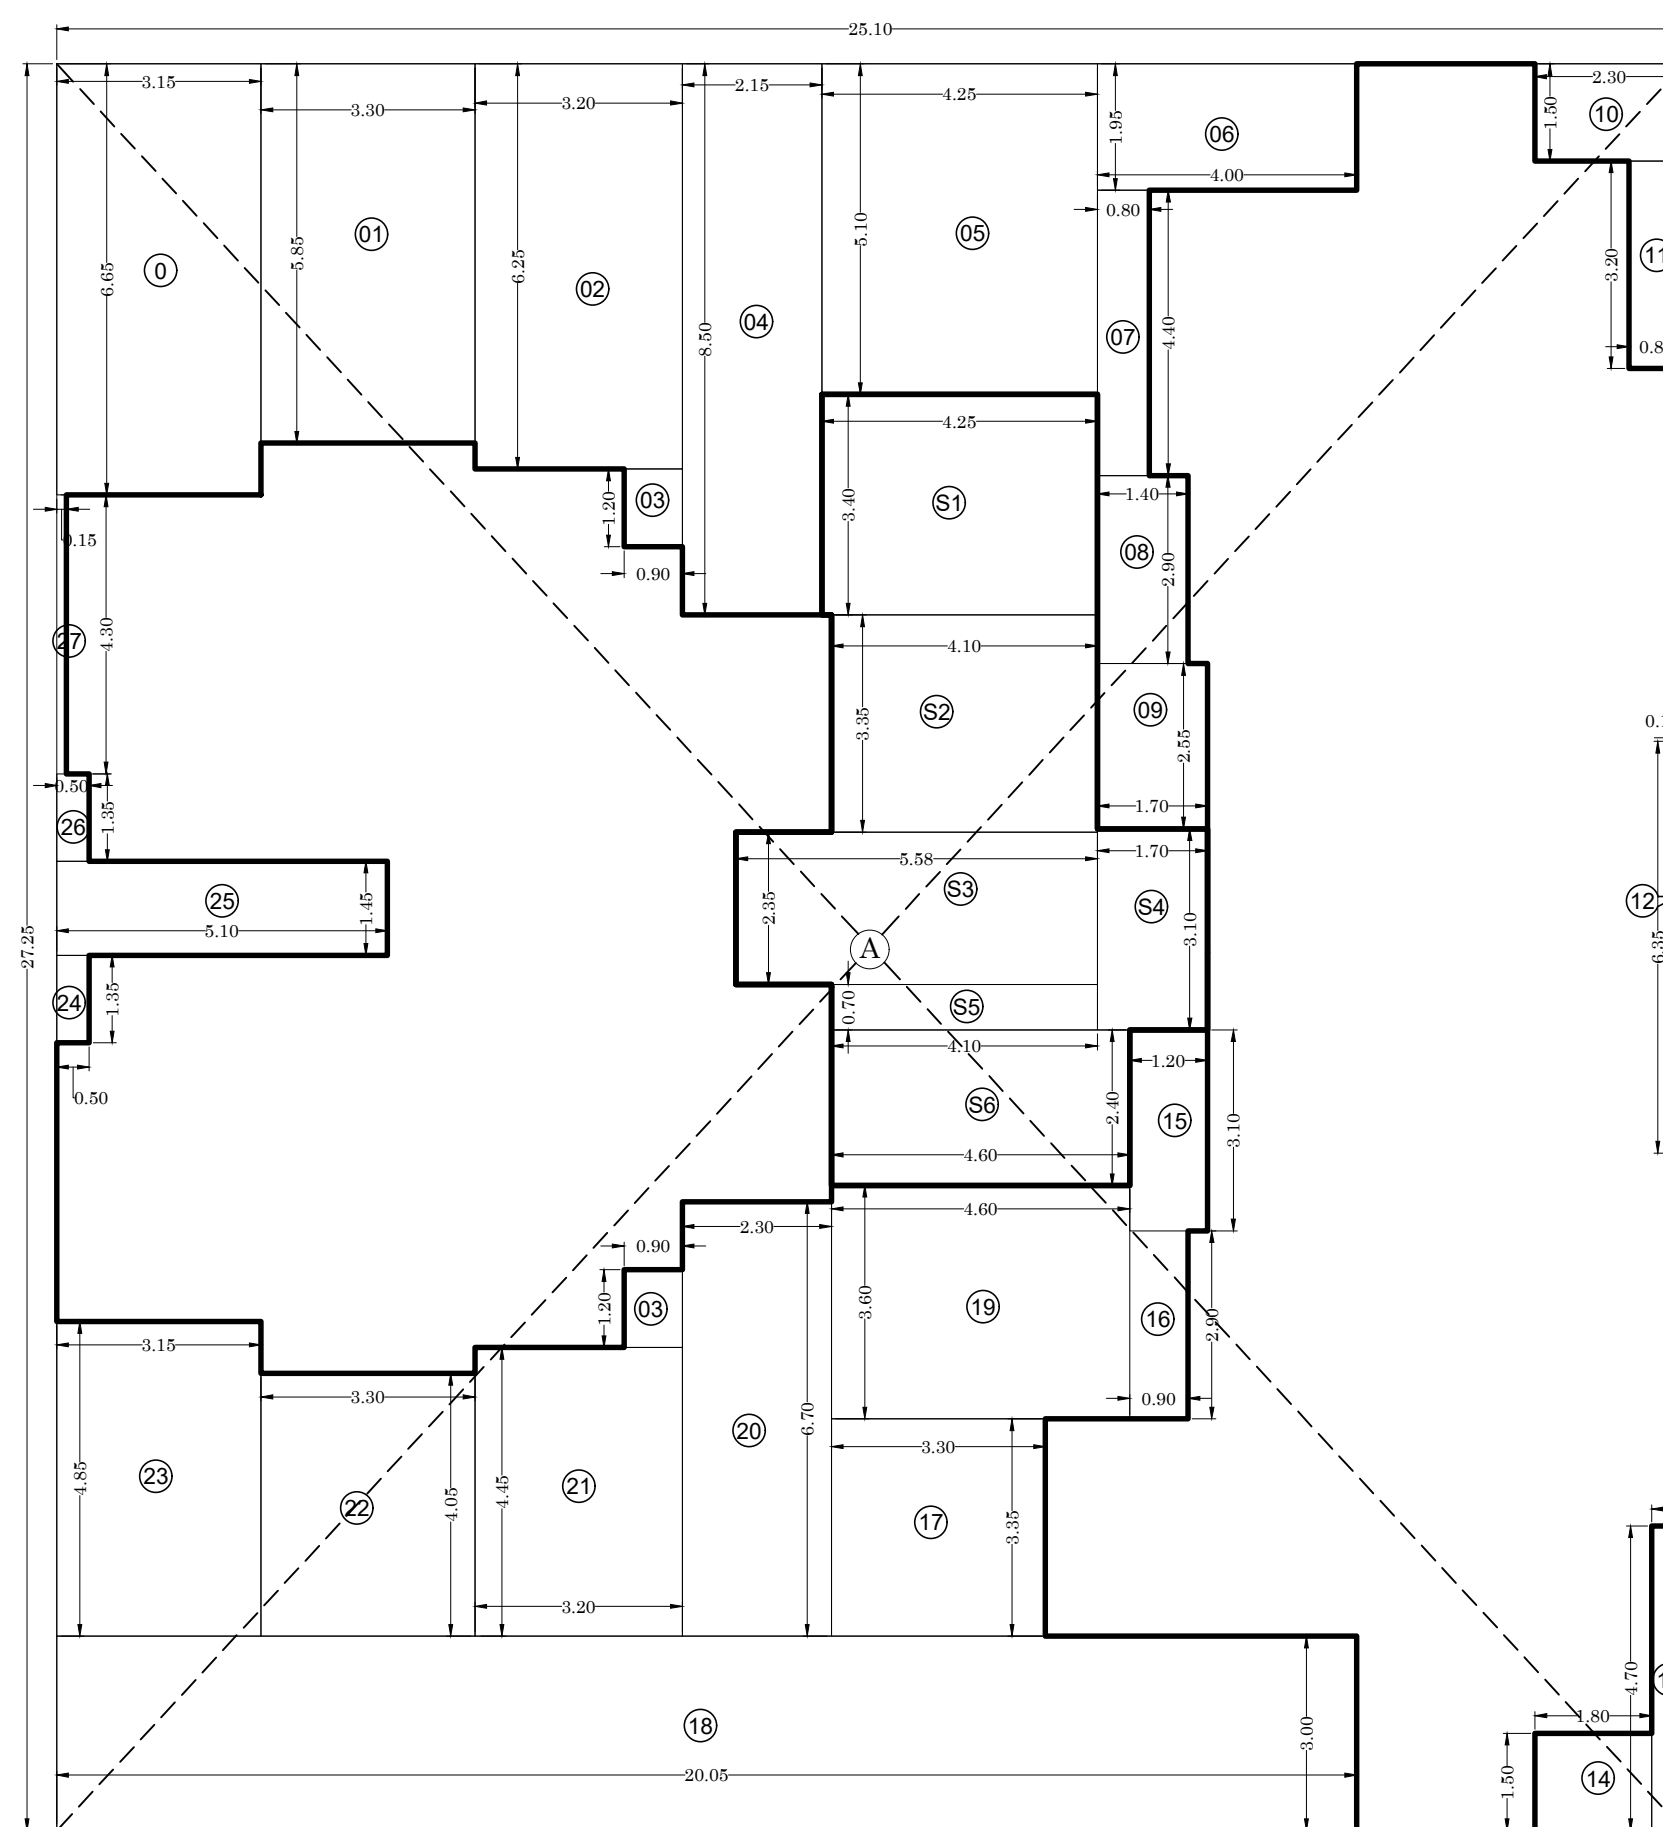
BUILT UP AREA CALCULATION (9TH FLOOR) (WING - A)				
A	25.10	X 24.25	X 1 NO	= 608.67 SQ.MT
TOTAL ADDITION				= 608.67 SQ.MT (A)
DEDUCTIONS				
1	3.15	X 6.65	X 1 NO	= 20.95 SQ.MT.
2	3.30	X 5.85	X 1 NO	= 19.30 SQ.MT.
3	3.20	X 7.45	X 1 NO	= 23.84 SQ.MT.
4	2.15	X 8.50	X 1 NO	= 18.27 SQ.MT.
5	4.25	X 5.10	X 1 NO	= 21.67 SQ.MT.
6	4.00	X 1.95	X 1 NO	= 7.80 SQ.MT.
7	0.80	X 4.40	X 1 NO	= 3.52 SQ.MT.
8	1.40	X 2.90	X 1 NO	= 4.06 SQ.MT.
9	1.70	X 2.55	X 1 NO	= 4.33 SQ.MT.
10	2.30	X 1.50	X 1 NO	= 3.45 SQ.MT.
11	0.85	X 3.20	X 1 NO	= 2.72 SQ.MT.
12	0.10	X 3.25	X 1 NO	= 0.32 SQ.MT.
13	3.75	X 1.70	X 1 NO	= 6.37 SQ.MT.
14	4.65	X 3.35	X 1 NO	= 15.77 SQ.MT.
15	4.60	X 3.00	X 1 NO	= 13.80 SQ.MT.
16	4.60	X 3.60	X 1 NO	= 16.56 SQ.MT.
17	2.30	X 6.70	X 1 NO	= 15.41 SQ.MT.
18	3.20	X 5.05	X 1 NO	= 16.16 SQ.MT.
19	3.30	X 4.05	X 1 NO	= 13.36 SQ.MT.
20	3.15	X 4.85	X 1 NO	= 15.28 SQ.MT.
21	0.50	X 1.35	X 1 NO	= 0.67 SQ.MT.
22	5.10	X 1.45	X 1 NO	= 7.39 SQ.MT.
23	0.50	X 1.35	X 1 NO	= 0.67 SQ.MT.
24	0.15	X 4.30	X 1 NO	= 0.64 SQ.MT.
TOTAL DEDUCTION				= 247.94 SQ.MT (B)

STAIRCASE & LIFT AREA (9TH FLOOR) (WING - A)			
S1	4.25	X 3.40	X 1 NO = 14.45 SQ.MT.
S2	4.10	X 3.35	X 1 NO = 13.73 SQ.MT.
S3	5.58	X 2.35	X 1 NO = 13.11 SQ.MT.
S4	1.70	X 3.10	X 1 NO = 5.27 SQ.MT.
S5	4.10	X 0.70	X 1 NO = 2.87 SQ.MT.
S6	4.60	X 2.40	X 1 NO = 11.04 SQ.MT.
TOTAL STAIR & LIFT AREA		= 60.47 SQ.MT. (C)	
TOTAL DEDUCTION (B + C)		= 308.41 SQ.MT. (D)	
GROSS BUILT UP AREA (A - D)		= 300.26 SQ.MT. (E)	

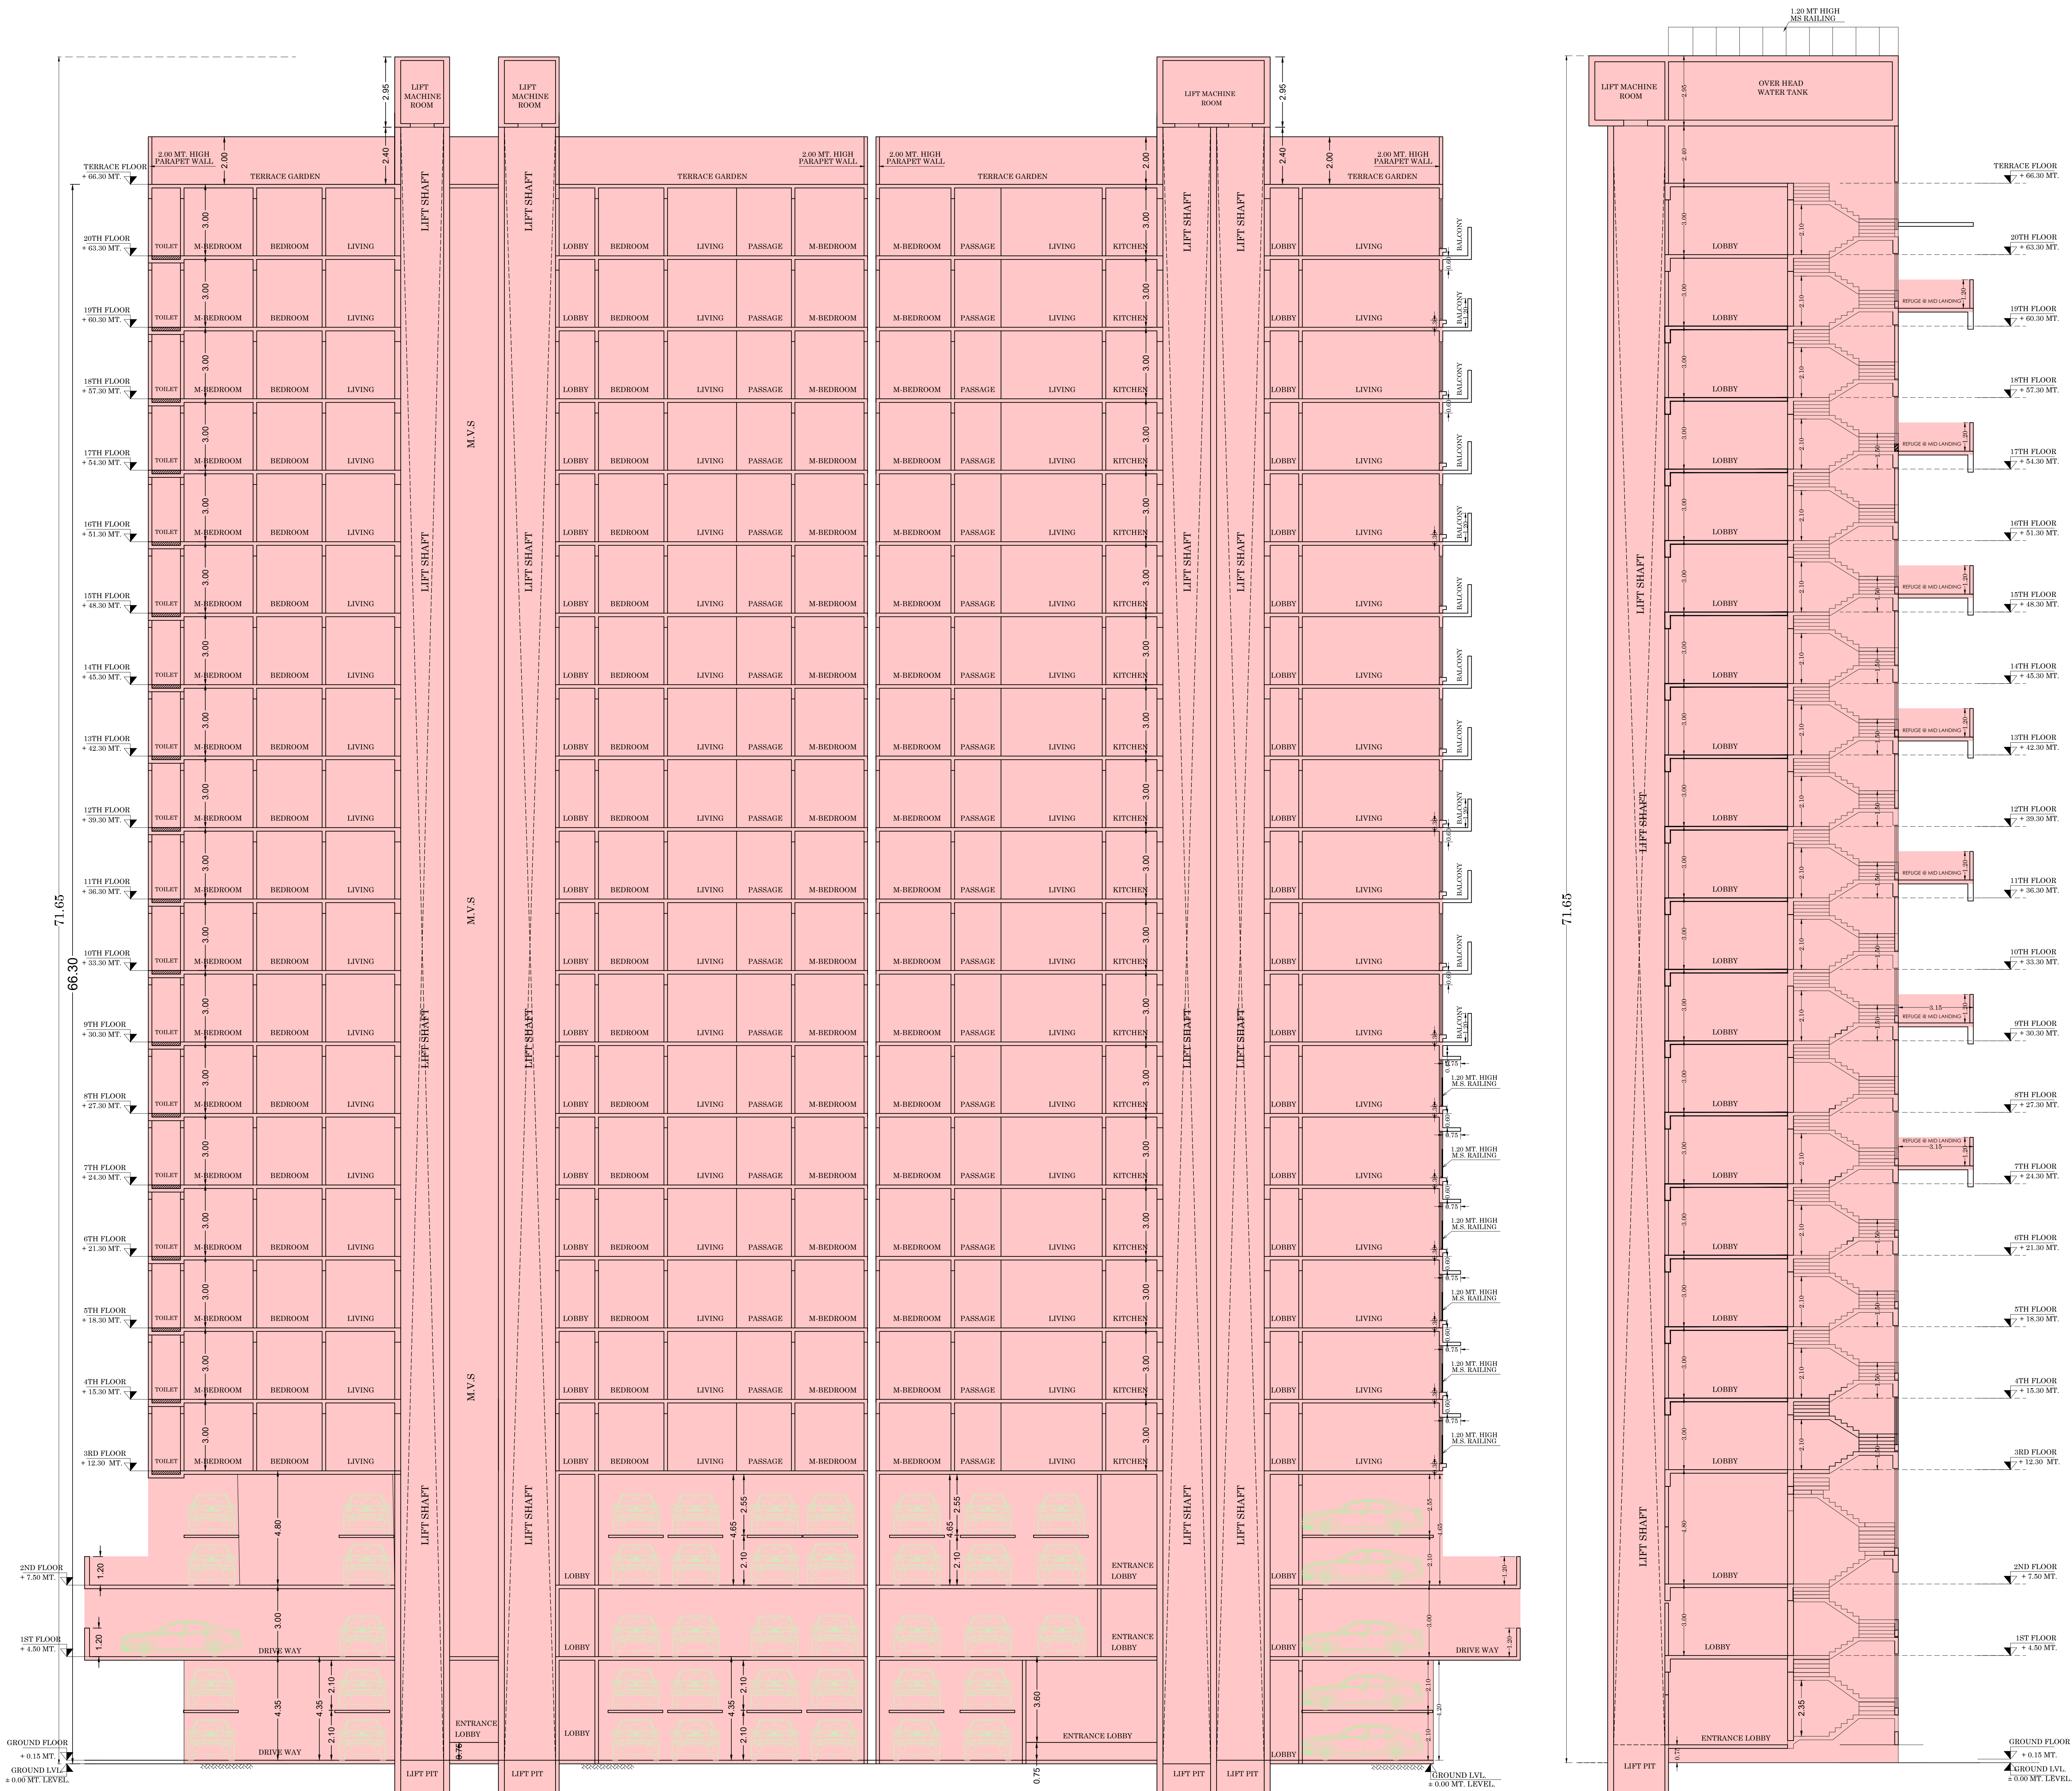
10TH & 11TH FLOOR BUILT UP AREA DIAGRAM
(WING - A) SCALE 1:100

BUILT UP AREA CALCULATION (10TH & 11TH FLOOR) (WING - A)				
A	25.10	X 24.25	X 1 NO =	608.67 SQ.MT.
TOTAL ADDITION			= 608.67 SQ.MT. (A)	
DEDUCTIONS				
0	3.15	X 6.65	X 1 NO =	20.95 SQ.MT.
1	3.30	X 5.85	X 1 NO =	19.30 SQ.MT.
2	3.20	X 6.25	X 1 NO =	20.00 SQ.MT.
3	0.90	X 1.20	X 2 NO =	2.16 SQ.MT.
4	2.15	X 8.50	X 1 NO =	18.27 SQ.MT.
5	4.25	X 5.10	X 1 NO =	21.67 SQ.MT.
6	4.00	X 1.95	X 1 NO =	7.80 SQ.MT.
7	0.80	X 4.40	X 1 NO =	3.52 SQ.MT.
8	1.40	X 2.90	X 1 NO =	4.06 SQ.MT.
9	1.70	X 2.55	X 1 NO =	4.33 SQ.MT.
10	2.30	X 1.50	X 1 NO =	3.45 SQ.MT.
11	0.85	X 3.20	X 1 NO =	2.72 SQ.MT.
12	0.10	X 6.35	X 1 NO =	0.63 SQ.MT.
13	3.75	X 1.70	X 1 NO =	6.37 SQ.MT.
14	4.65	X 3.35	X 1 NO =	15.77 SQ.MT.
15	1.20	X 6.00	X 1 NO =	7.20 SQ.MT.
16	4.60	X 3.00	X 1 NO =	13.80 SQ.MT.
17	2.30	X 6.70	X 1 NO =	15.41 SQ.MT.
18	3.20	X 4.40	X 1 NO =	14.08 SQ.MT.
19	3.30	X 4.05	X 1 NO =	13.36 SQ.MT.
20	3.15	X 4.85	X 1 NO =	15.28 SQ.MT.
21	0.50	X 1.35	X 1 NO =	0.67 SQ.MT.
22	5.10	X 1.45	X 1 NO =	7.39 SQ.MT.
23	0.50	X 1.35	X 1 NO =	0.67 SQ.MT.
24	0.15	X 4.30	X 1 NO =	0.64 SQ.MT.
TOTAL DEDUCTION			= 242.24 SQ.MT. (B)	

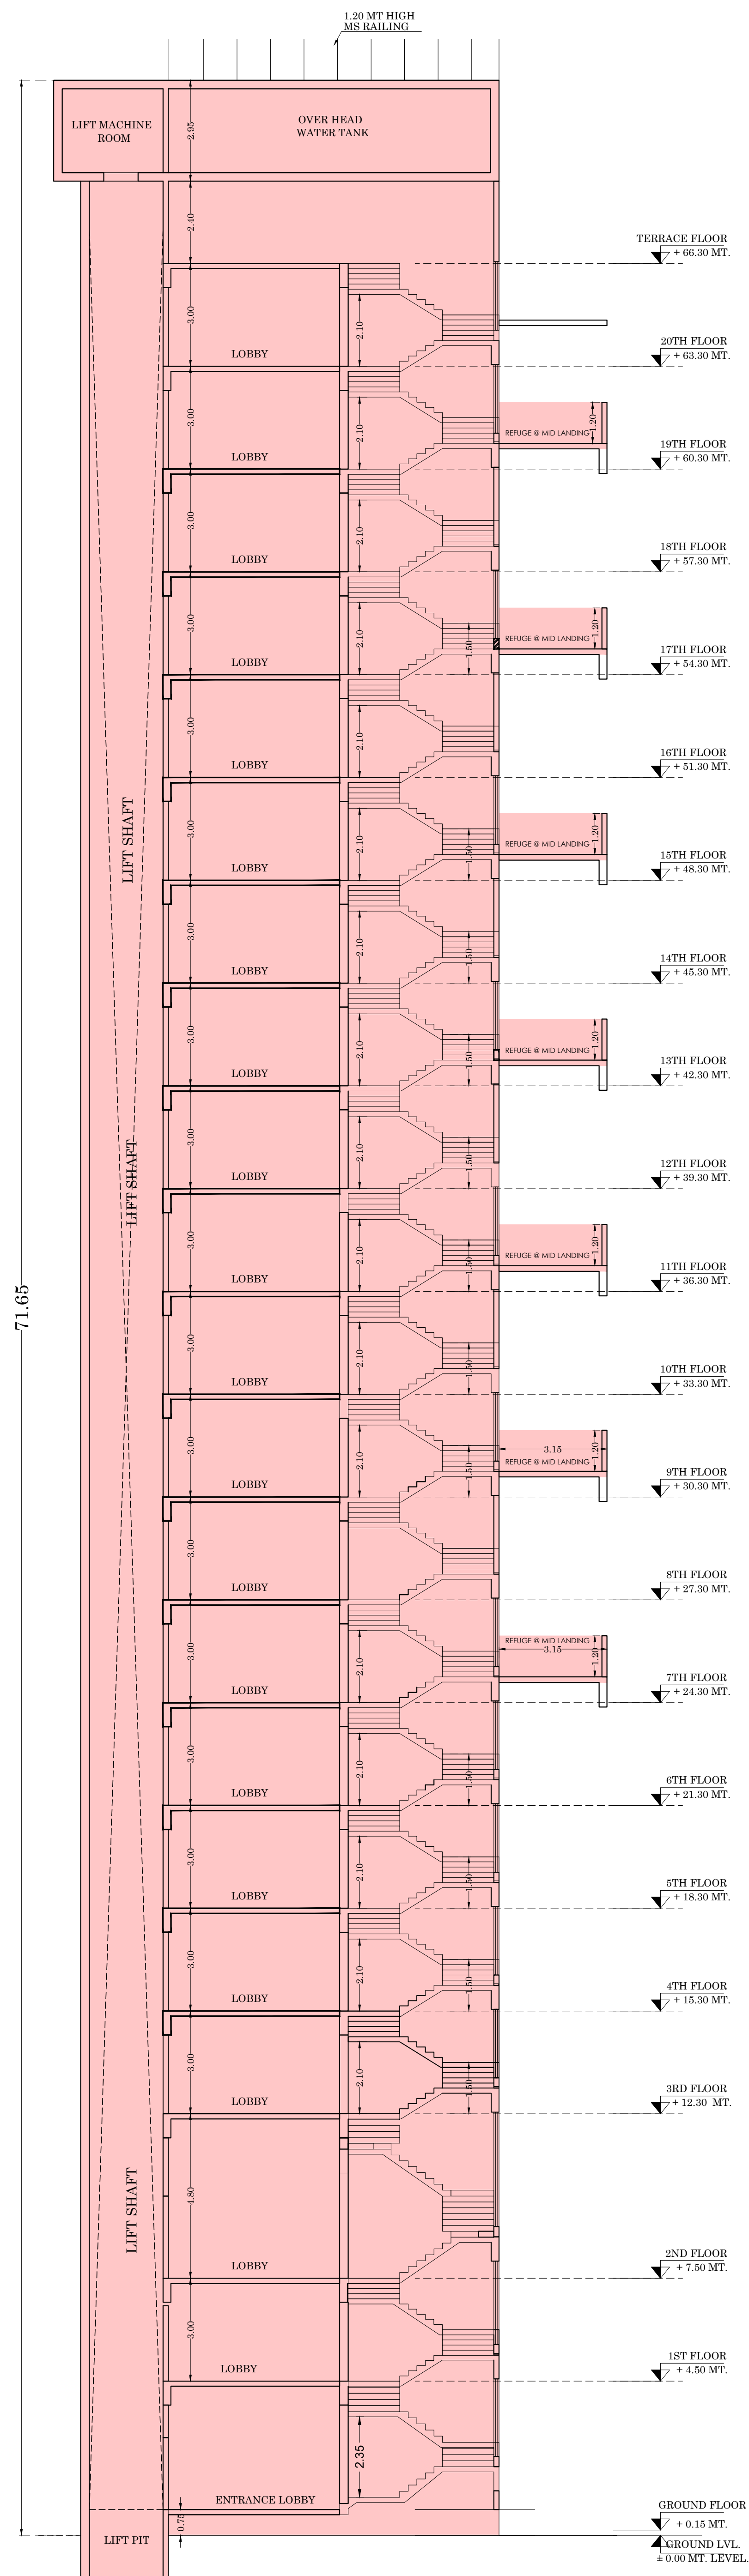
STAIRCASE & LIFT AREA (10TH & 11TH FLOOR) (WING - A)			
S1	4.25	X 3.40	X 1 NO = 14.45 SQ.MT.
S2	4.10	X 3.35	X 1 NO = 13.73 SQ.MT.
S3	5.58	X 2.35	X 1 NO = 13.11 SQ.MT.
S4	1.70	X 3.10	X 1 NO = 5.27 SQ.MT.
S5	4.10	X 0.70	X 1 NO = 2.87 SQ.MT.
S6	4.60	X 2.40	X 1 NO = 11.04 SQ.MT.
TOTAL STAIR & LIFT AREA		= 60.47 SQ.MT. (C)	
TOTAL DEDUCTION (B + C)		= 302.71 SQ.MT. (D)	
GROSS BUILT UP AREA (A - D)		= 305.96 SQ.MT. (E)	

12TH & 13TH FLOOR BUILT UP AREA DIAGRAM
(WING - A) SCALE 1:100

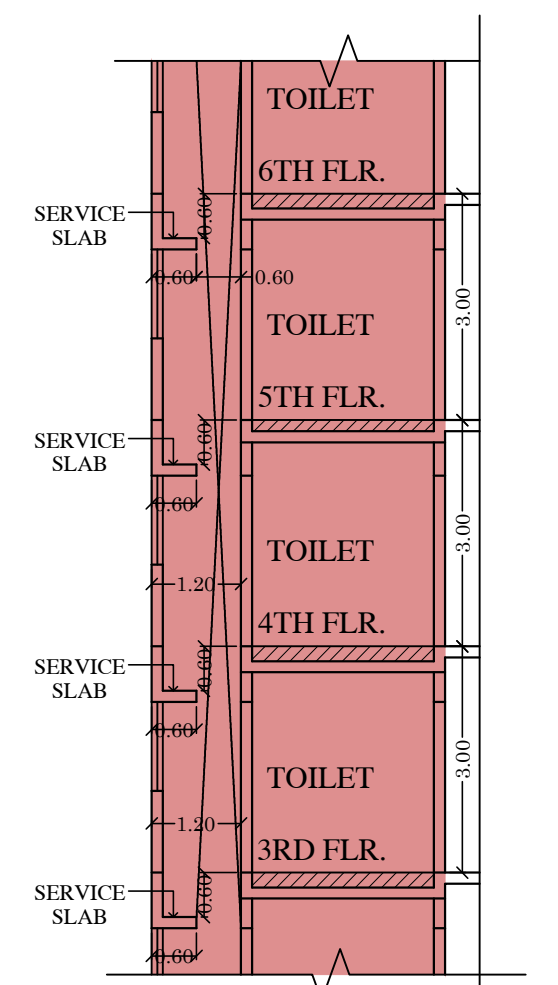
BUILT UP AREA CALCULATION (12TH & 13TH FLOOR) (WING - A)				
A	25.10	X 27.25	X 1 NO	= 683.97 SQ.MT.
TOTAL ADDITION				= 683.97 SQ.MT. (A)
DEDUCTIONS				
0	3.15	X 6.65	X 1 NO	= 20.95 SQ.MT.
1	3.30	X 5.85	X 1 NO	= 19.30 SQ.MT.
2	3.20	X 6.25	X 1 NO	= 20.00 SQ.MT.
3	0.90	X 1.20	X 2 NO	= 2.16 SQ.MT.
4	2.15	X 8.50	X 1 NO	= 18.27 SQ.MT.
5	4.25	X 5.10	X 1 NO	= 21.67 SQ.MT.
6	4.00	X 1.95	X 1 NO	= 7.80 SQ.MT.
7	0.80	X 4.40	X 1 NO	= 3.52 SQ.MT.
8	1.40	X 2.90	X 1 NO	= 4.06 SQ.MT.
9	1.70	X 2.55	X 1 NO	= 4.33 SQ.MT.
10	2.30	X 1.50	X 1 NO	= 3.45 SQ.MT.
11	0.85	X 3.20	X 1 NO	= 2.72 SQ.MT.
12	0.10	X 6.35	X 1 NO	= 0.63 SQ.MT.
13	0.50	X 4.70	X 1 NO	= 2.35 SQ.MT.
14	1.80	X 1.50	X 1 NO	= 2.70 SQ.MT.
15	1.20	X 3.10	X 1 NO	= 3.72 SQ.MT.
16	0.90	X 2.90	X 1 NO	= 2.61 SQ.MT.
17	3.30	X 3.35	X 1 NO	= 11.05 SQ.MT.
18	20.05	X 3.00	X 1 NO	= 60.15 SQ.MT.
19	4.60	X 3.60	X 1 NO	= 16.56 SQ.MT.
20	2.30	X 6.70	X 1 NO	= 15.41 SQ.MT.
21	3.20	X 4.45	X 1 NO	= 14.24 SQ.MT.
22	3.30	X 4.05	X 1 NO	= 13.36 SQ.MT.
23	3.15	X 4.45	X 1 NO	= 14.22 SQ.MT.
24	0.50	X 1.35	X 1 NO	= 0.67 SQ.MT.
25	5.10	X 1.45	X 1 NO	= 7.39 SQ.MT.
26	0.50	X 1.35	X 1 NO	= 0.67 SQ.MT.
27	0.15	X 4.50	X 1 NO	= 0.67 SQ.MT.
TOTAL DEDUCTION				= 295.66 SQ.MT. (B)



SECTION = "A-A"
SCALE 1:100



SECTION = "B-B"
SCALE 1:100



SECTION- C-C THROUGH
TOILET DUCT
SCALE 1:100

CONTENTS OF THE SHEET			
DESCRIPTION OF PROPOSAL & PROPERTY			
PROPOSED REDEVELOPMENT ON THE BEARING C.T.S. NOS. 100 & 100/1 OF VILLAGE KANDWALI SITUATED AT A.C. CROSS ROAD, KANDWALI (W), MUMBAI IN 85 WARD			
NAME OF OWNER			
SRI. AJAY YASWANI, DIRECTOR OF M/S. VASWANI PROJECT PVT.LTD. CA TO RAJ KISHORE CHIS AND NEELIA CHIS, 601/02, SANT NIVAS, PLOT NO.24, 14TH ROAD, LAKSHMI ROAD, BHAI W. JIMBAL - 400 002			
NAME OF R.C.C. CONSULTANT			
M/S. PARAS CONSULTANTS, 101, PRINCE PALACE, A.V. ROAD, GHATKOPAR (W), MUMBAI - 400 086, parasconsultants@yahoo.com			
NAME OF ARCHITECT			
Sudhakar GADGAHAR, 2005-04-10-10-10, 2005-04-10-10-10, 2005-04-10-10-10			
SIGNATURE NAME & ADDRESS OF ARCHITECT/CL.			
Divyesh Parekh, 25, Nang, Sakinaka, (near, Bhandari (W), Mumbai - 400 042)			