

PROFORMA - I
 PROPOSED RESIDENTIAL BUILDING ON LAND
 BEARING S. NO. 25, H. NO. 1, VILLAGE -
 ROHINJAN, TAL-PANVEL, DIST-RAIGAD.
SHEET NO. 02/12





STAMPS OF APPROVAL OF PLANS

पनवेल महानगरपालिका
 नकाशा नं. 24/2022
 दि. 20/09/2022 परात नमूने अटी
 शतीसह वाचावे.

मा. आयुक्त यांचे मंजूरी नुसार

सहायक संचालक, नगरपालिका
 पनवेल महानगरपालिका

पनवेल महानगरपालिका
 पनवेल-रायगड

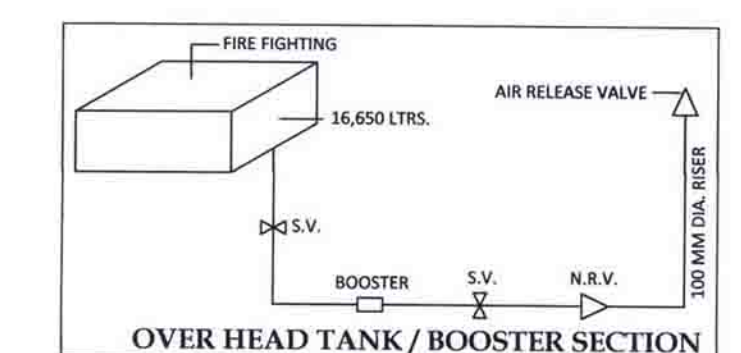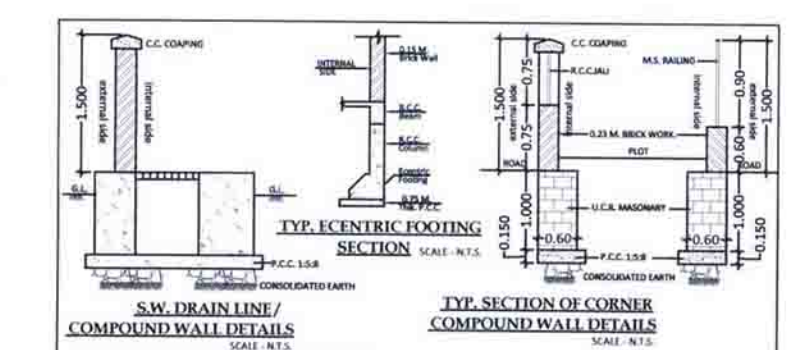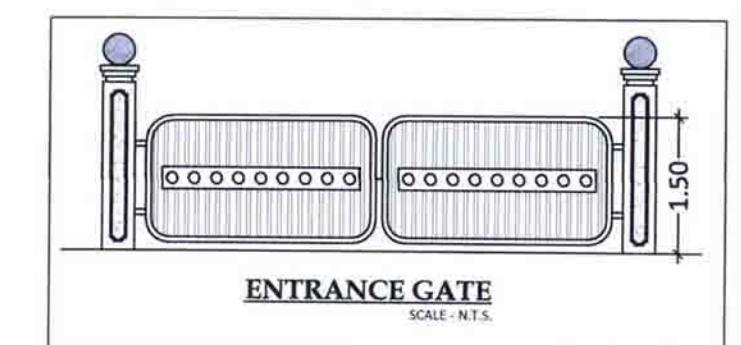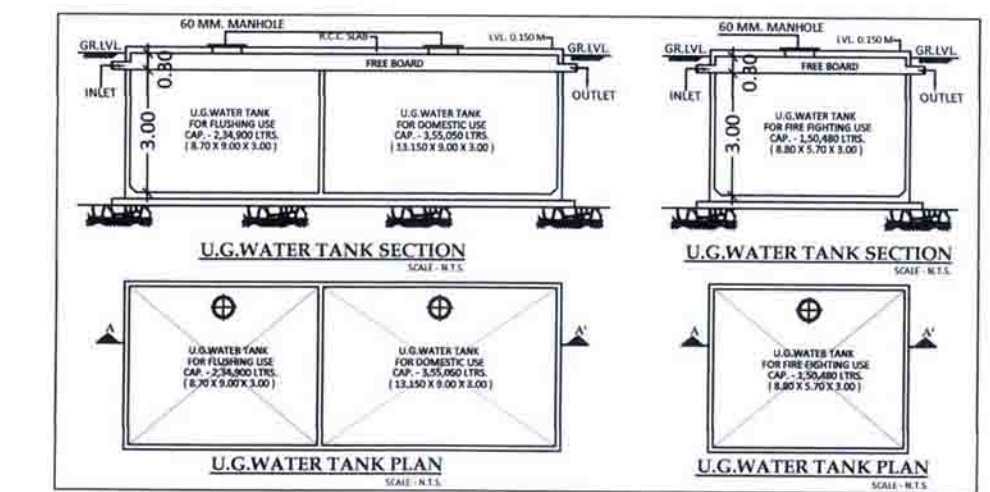

NAME, ADDRESS & SIGN OF OWNER
 Owner : M/s. Mahaavir Superstructures Pvt Ltd.
 Developer : M/s. Today Royal Infracon Through
 partner Mr. Hemang D. Patel And Other Five

[Signatures]


TODAY ROYAL INFRACON

NAME, ADDRESS & SIGN OF ARCHITECT
 Ar. Anilkumar B. Patel
 (Reg. No. CA/2014/63182)

DESTINATION
 ARCHITECTURE INTERIOR DESIGNS

OFFICE NO- 12, GROUND FLOOR, GREAT EASTERN SUMMIT WING- B,
 PLOT NO- 66, SECTOR- 15, C.B.D. BELAPUR, NAVI MUMBAI. 400614
 C All : 022-40126328 & 022-41276523
 www.destinationarchitects.com / destinationindia@gmail.com

JOB NO.	DRG. NO.	SCALE	DRAWN BY	DATE
582	01	AS SHOWN	SANIL	18/10/2022

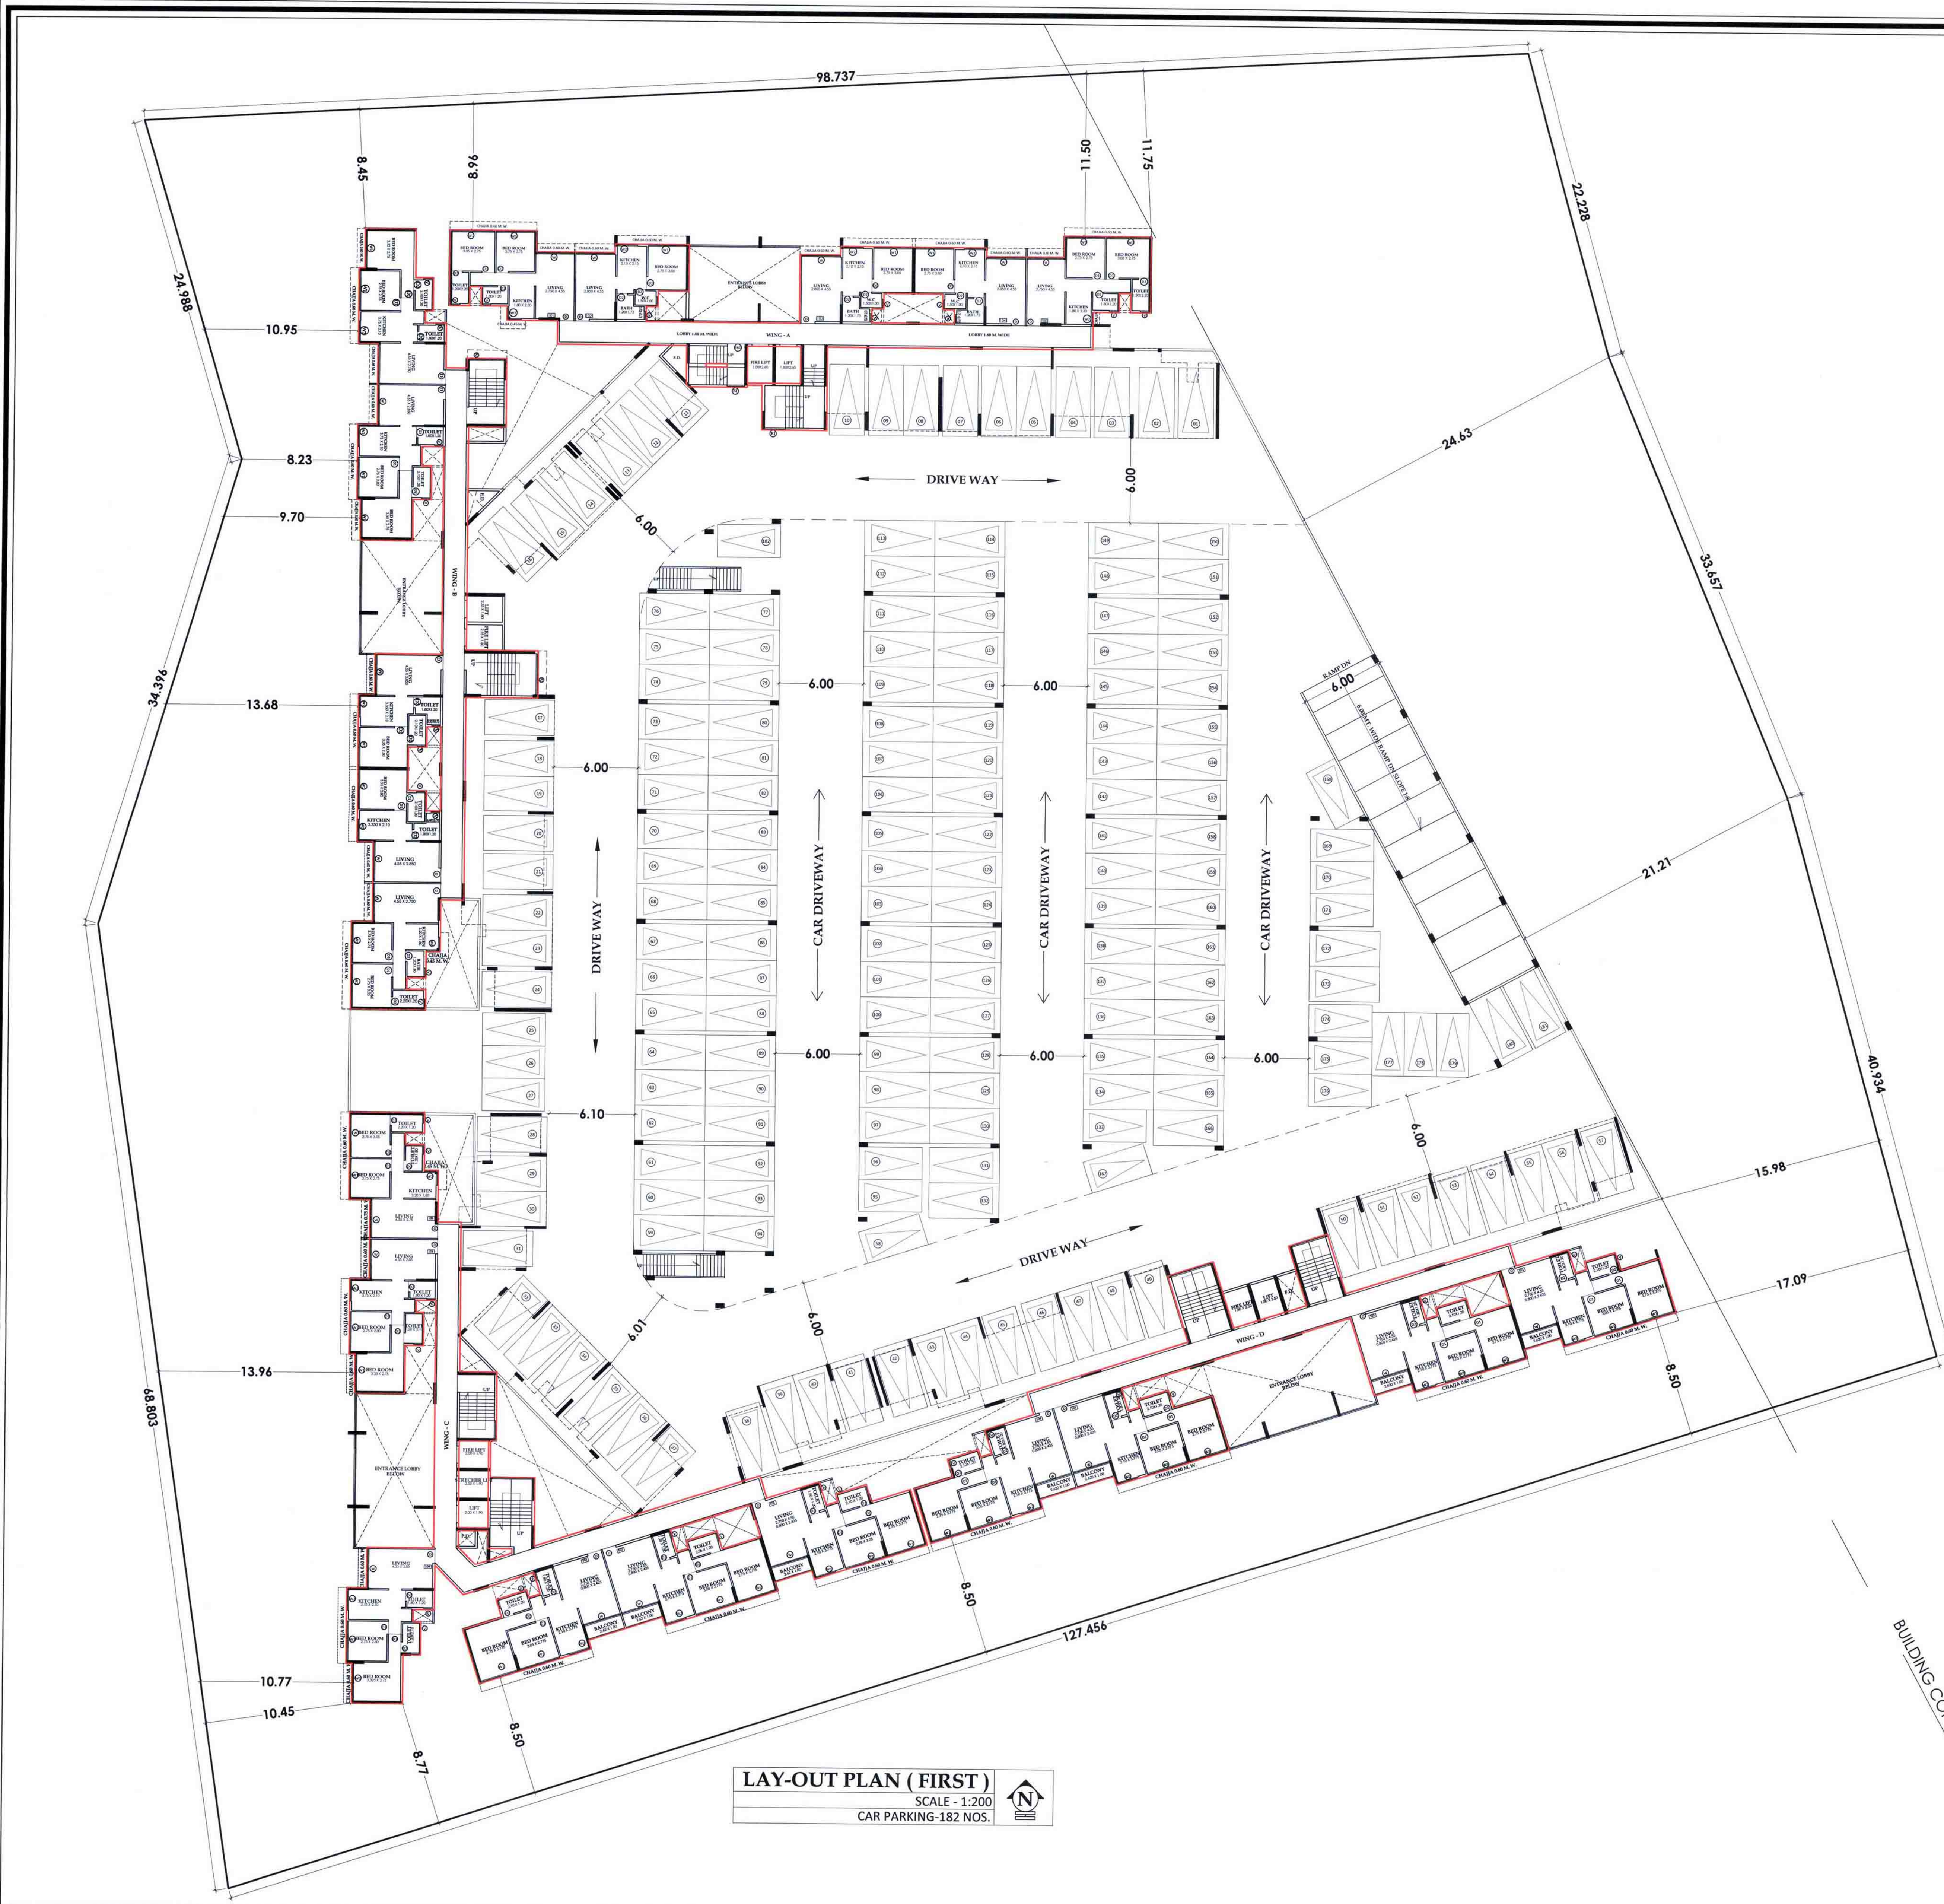

BUILDING CONSTRUCTION LINE