
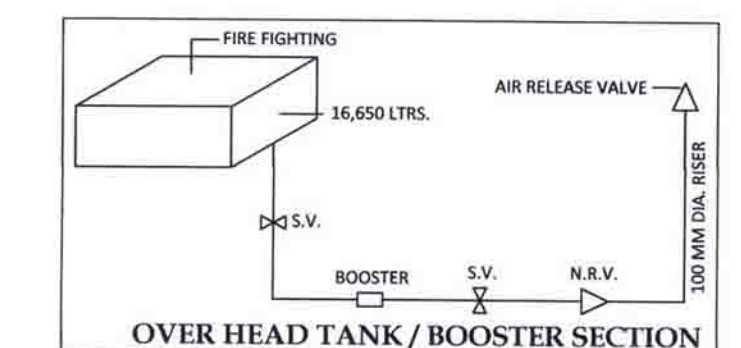
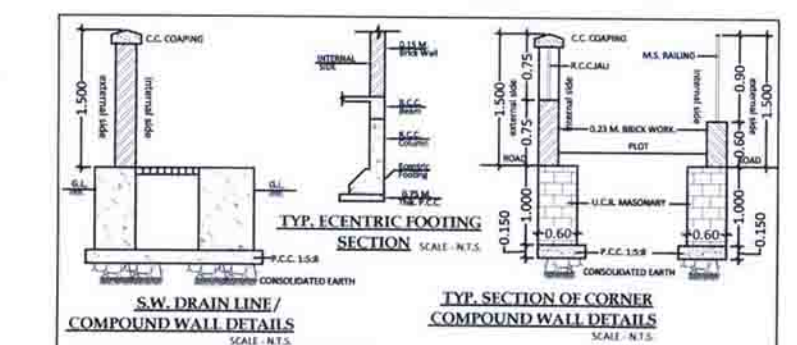
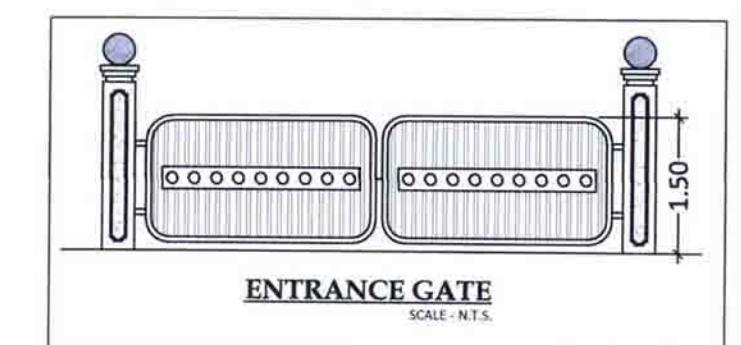



PROFORMA - I
PROPOSED RESIDENTIAL BUILDING ON LAND
BEARING S. NO. 25, H. NO. 1, VILLAGE -
ROHINJAN, TAL-PANVEL, DIST-RAIGAD.
SHEET NO. 02/12
STAMPS OF APPROVAL OF PLANS
पनवेल महानगरपालिका
सहायक संयोजक, वनस्पत
पनवेल महानगरपालिका
दि. 20/09/2022 पत्रात नमूने अटी
श्रीसह वाचावे.
मा. आयुक्त यांचे मंजूरी नुसार
पनवेल महानगरपालिका
पनवेल-रायगड

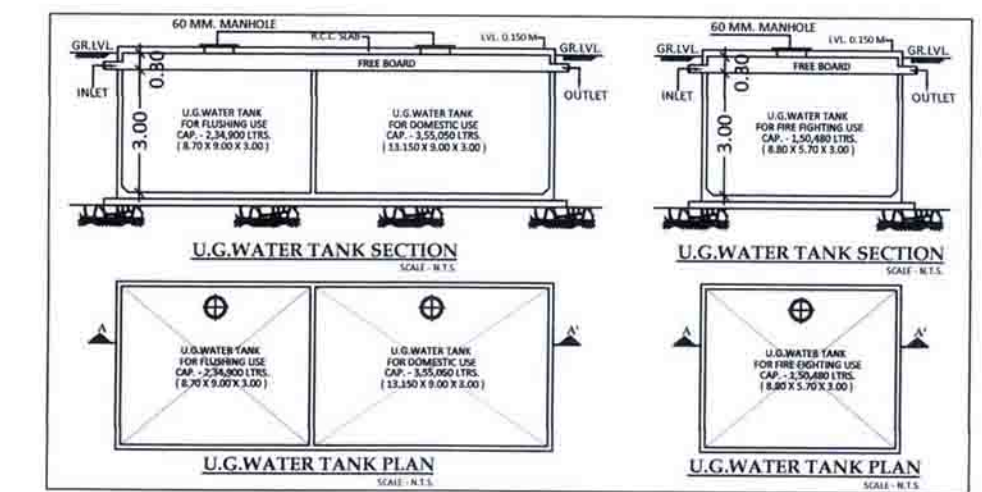

NAME, ADDRESS & SIGN OF OWNER
Owner : M/s. Mahaavir Superstructures Pvt Ltd.
Developer : M/s. Today Royal infracon Through
partner Mr. Hemang D. Patel And Other Five
TODAY ROYAL INFRACON

NAME, ADDRESS & SIGN OF ARCHITECT
Ar. Anilkumar B. Patel
(Reg. No. CA/2014/63182)
DESTINATION
ARCHITECTURE INTERIOR DESIGNS
OFFICE NO- 12, GROUND FLOOR, GREAT EASTERN SUMMIT WING- B,
PLOT NO- 66, SECTOR- 15, C.B.D. BELAPUR, NAVI MUMBAI. 400614
C all : 0 2 2 - 4 0 1 2 6 3 2 8 & 0 2 2 - 4 1 2 7 6 5 2 3
www.destinationarchitects.com / destinationindia@gmail.com

JOB NO. 582, DRG. NO. 01, SCALE AS SHOWN, DRAWN BY SANIL, DATE 18/10/2022

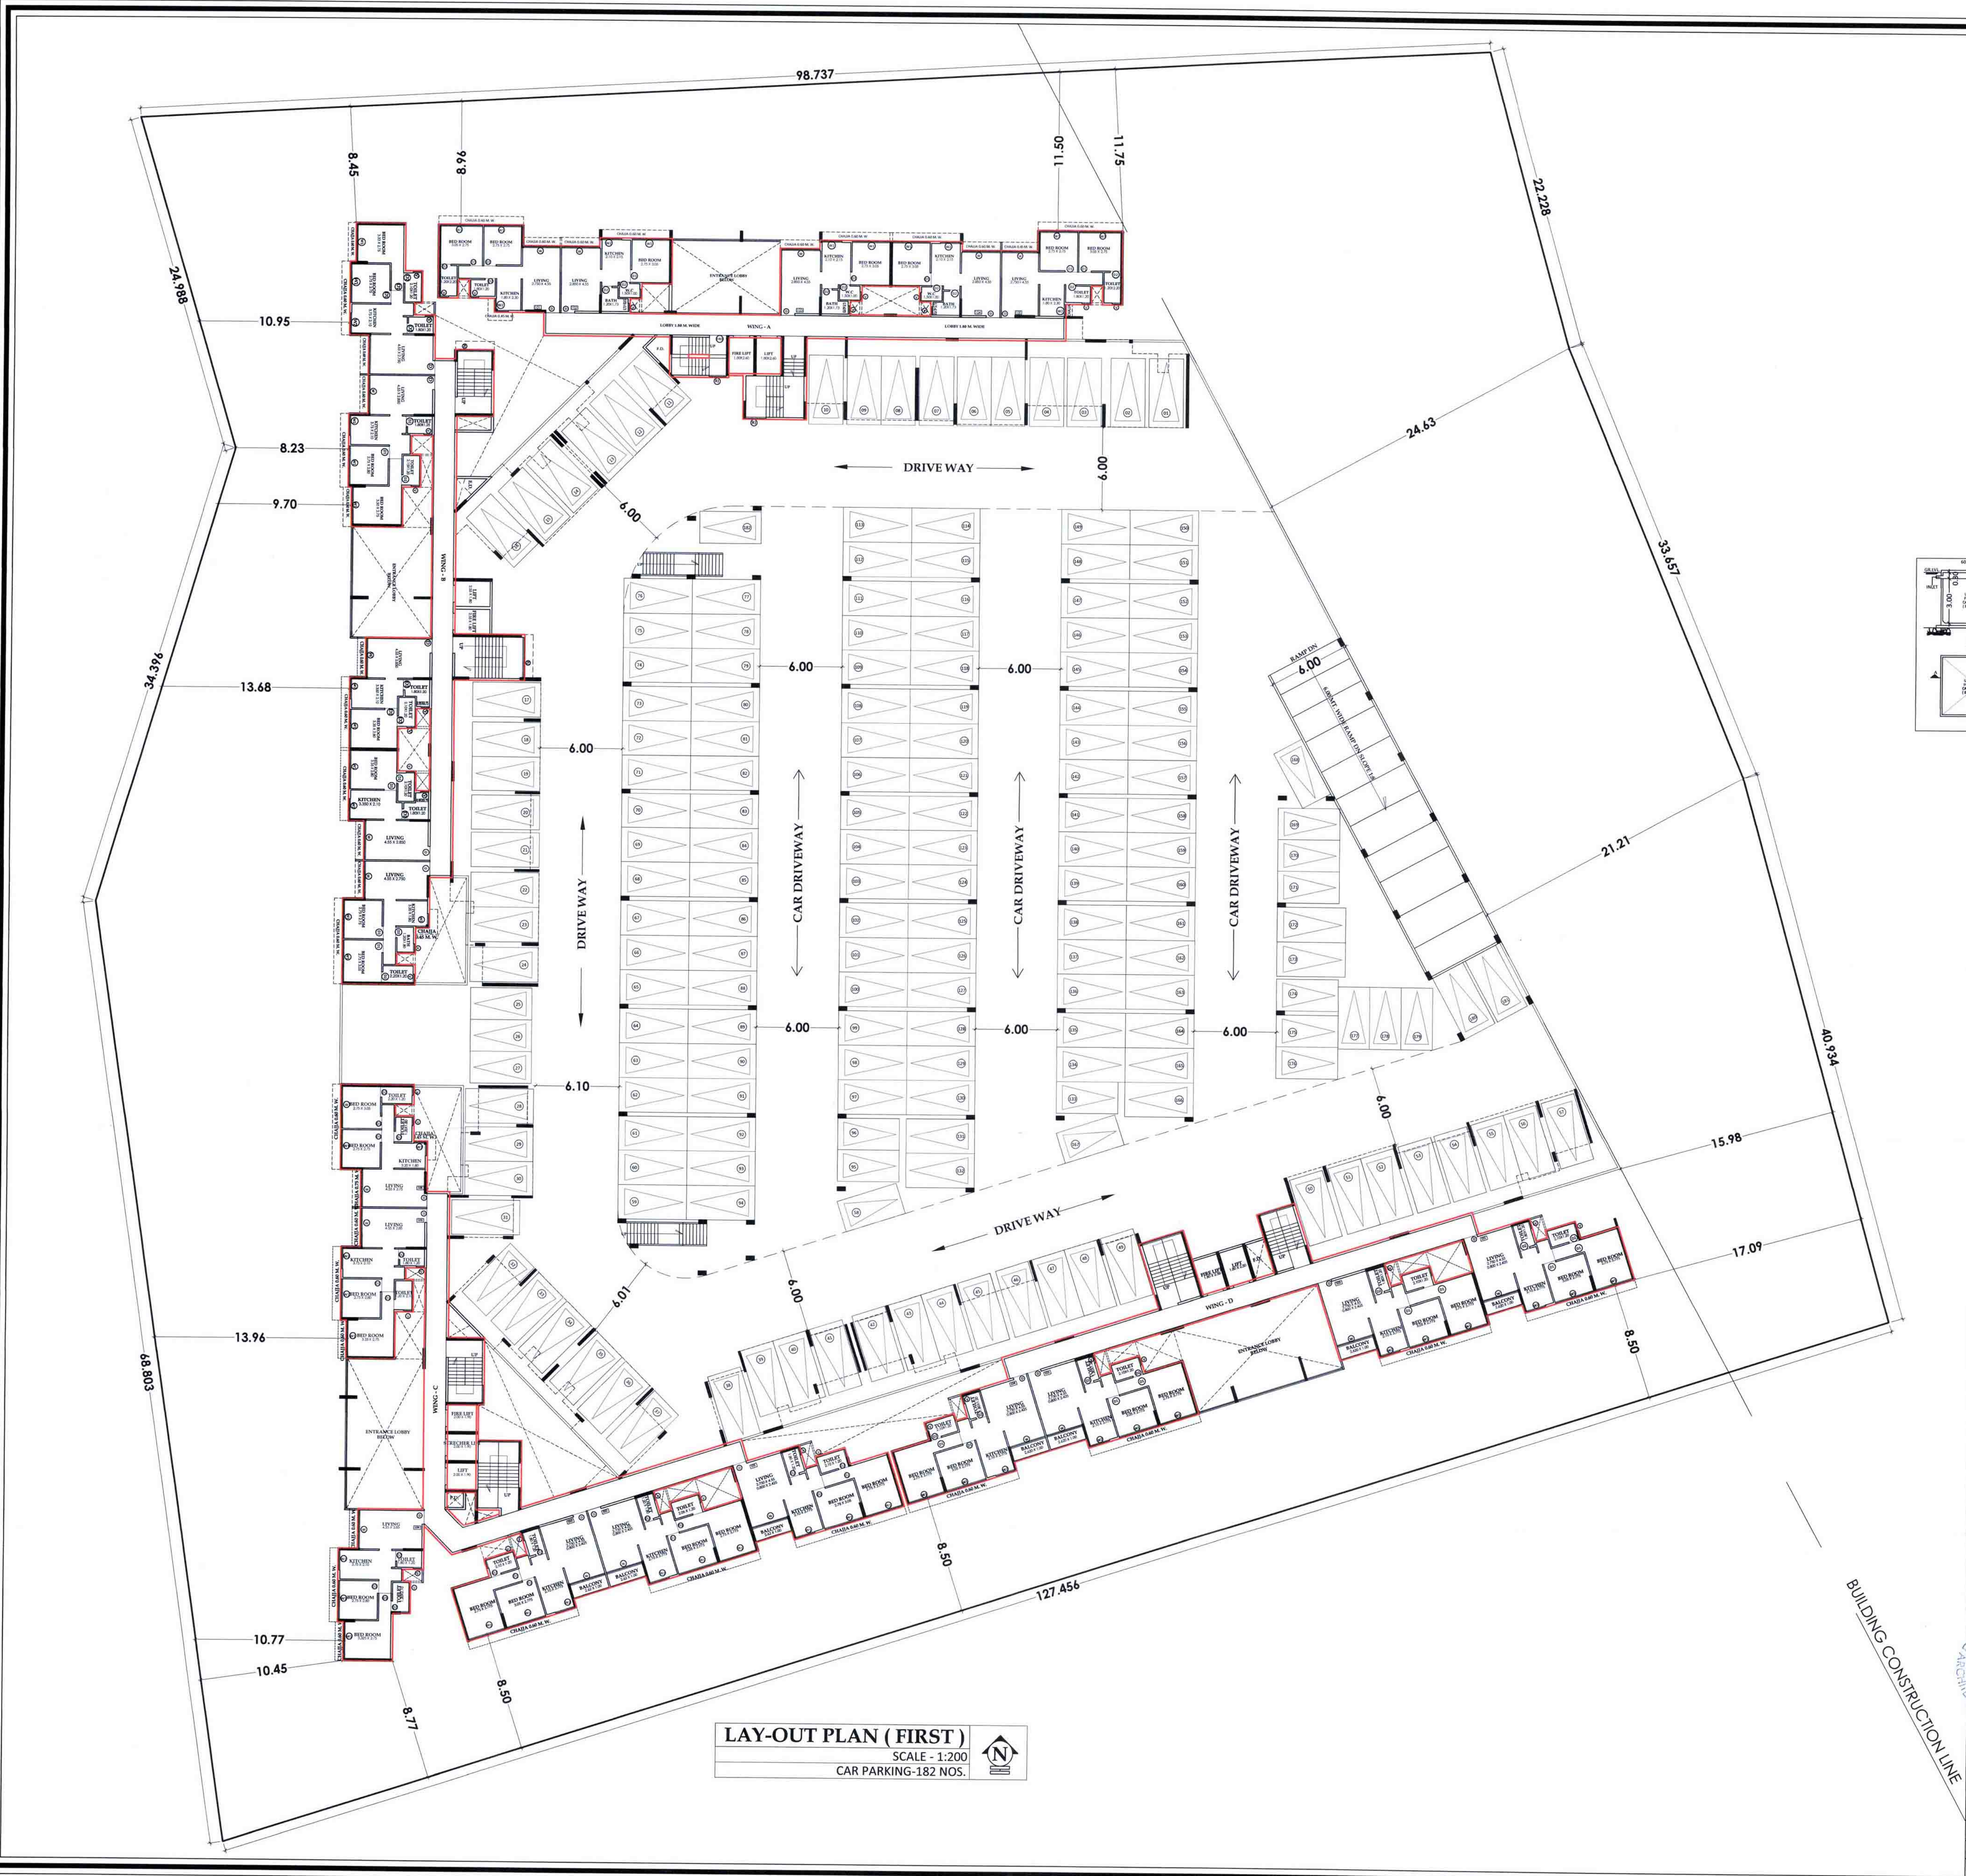

LAY-OUT PLAN (FIRST)
SCALE - 1:200
CAR PARKING-182 NOS.