



ODD PLOT DETAILS	
PLOT NO	AREA IN sqmt
01	161.74
02	161.74
03	174.44
04	191.41
05	212.33
06	235.71
07	259.18
13	279.52
29	206.26
32	211.61
33	170.34
37	164.98
68	164.98
72	126.00
73	120.07
77	206.26
108	206.26
111	179.14
112	267.19
113	127.32
114	164.98
120	125.20
121	143.90
132	143.90
133	141.25
134	131.42
135	135.88
136	140.33
137	144.71
138	136.15
139	161.74
140	161.74

PROPOSED DRAFT RESIDENTIAL LAYOUT PLAN
FOR DEMARCATION AND DEVELOPMENT PURPOSE ONLY

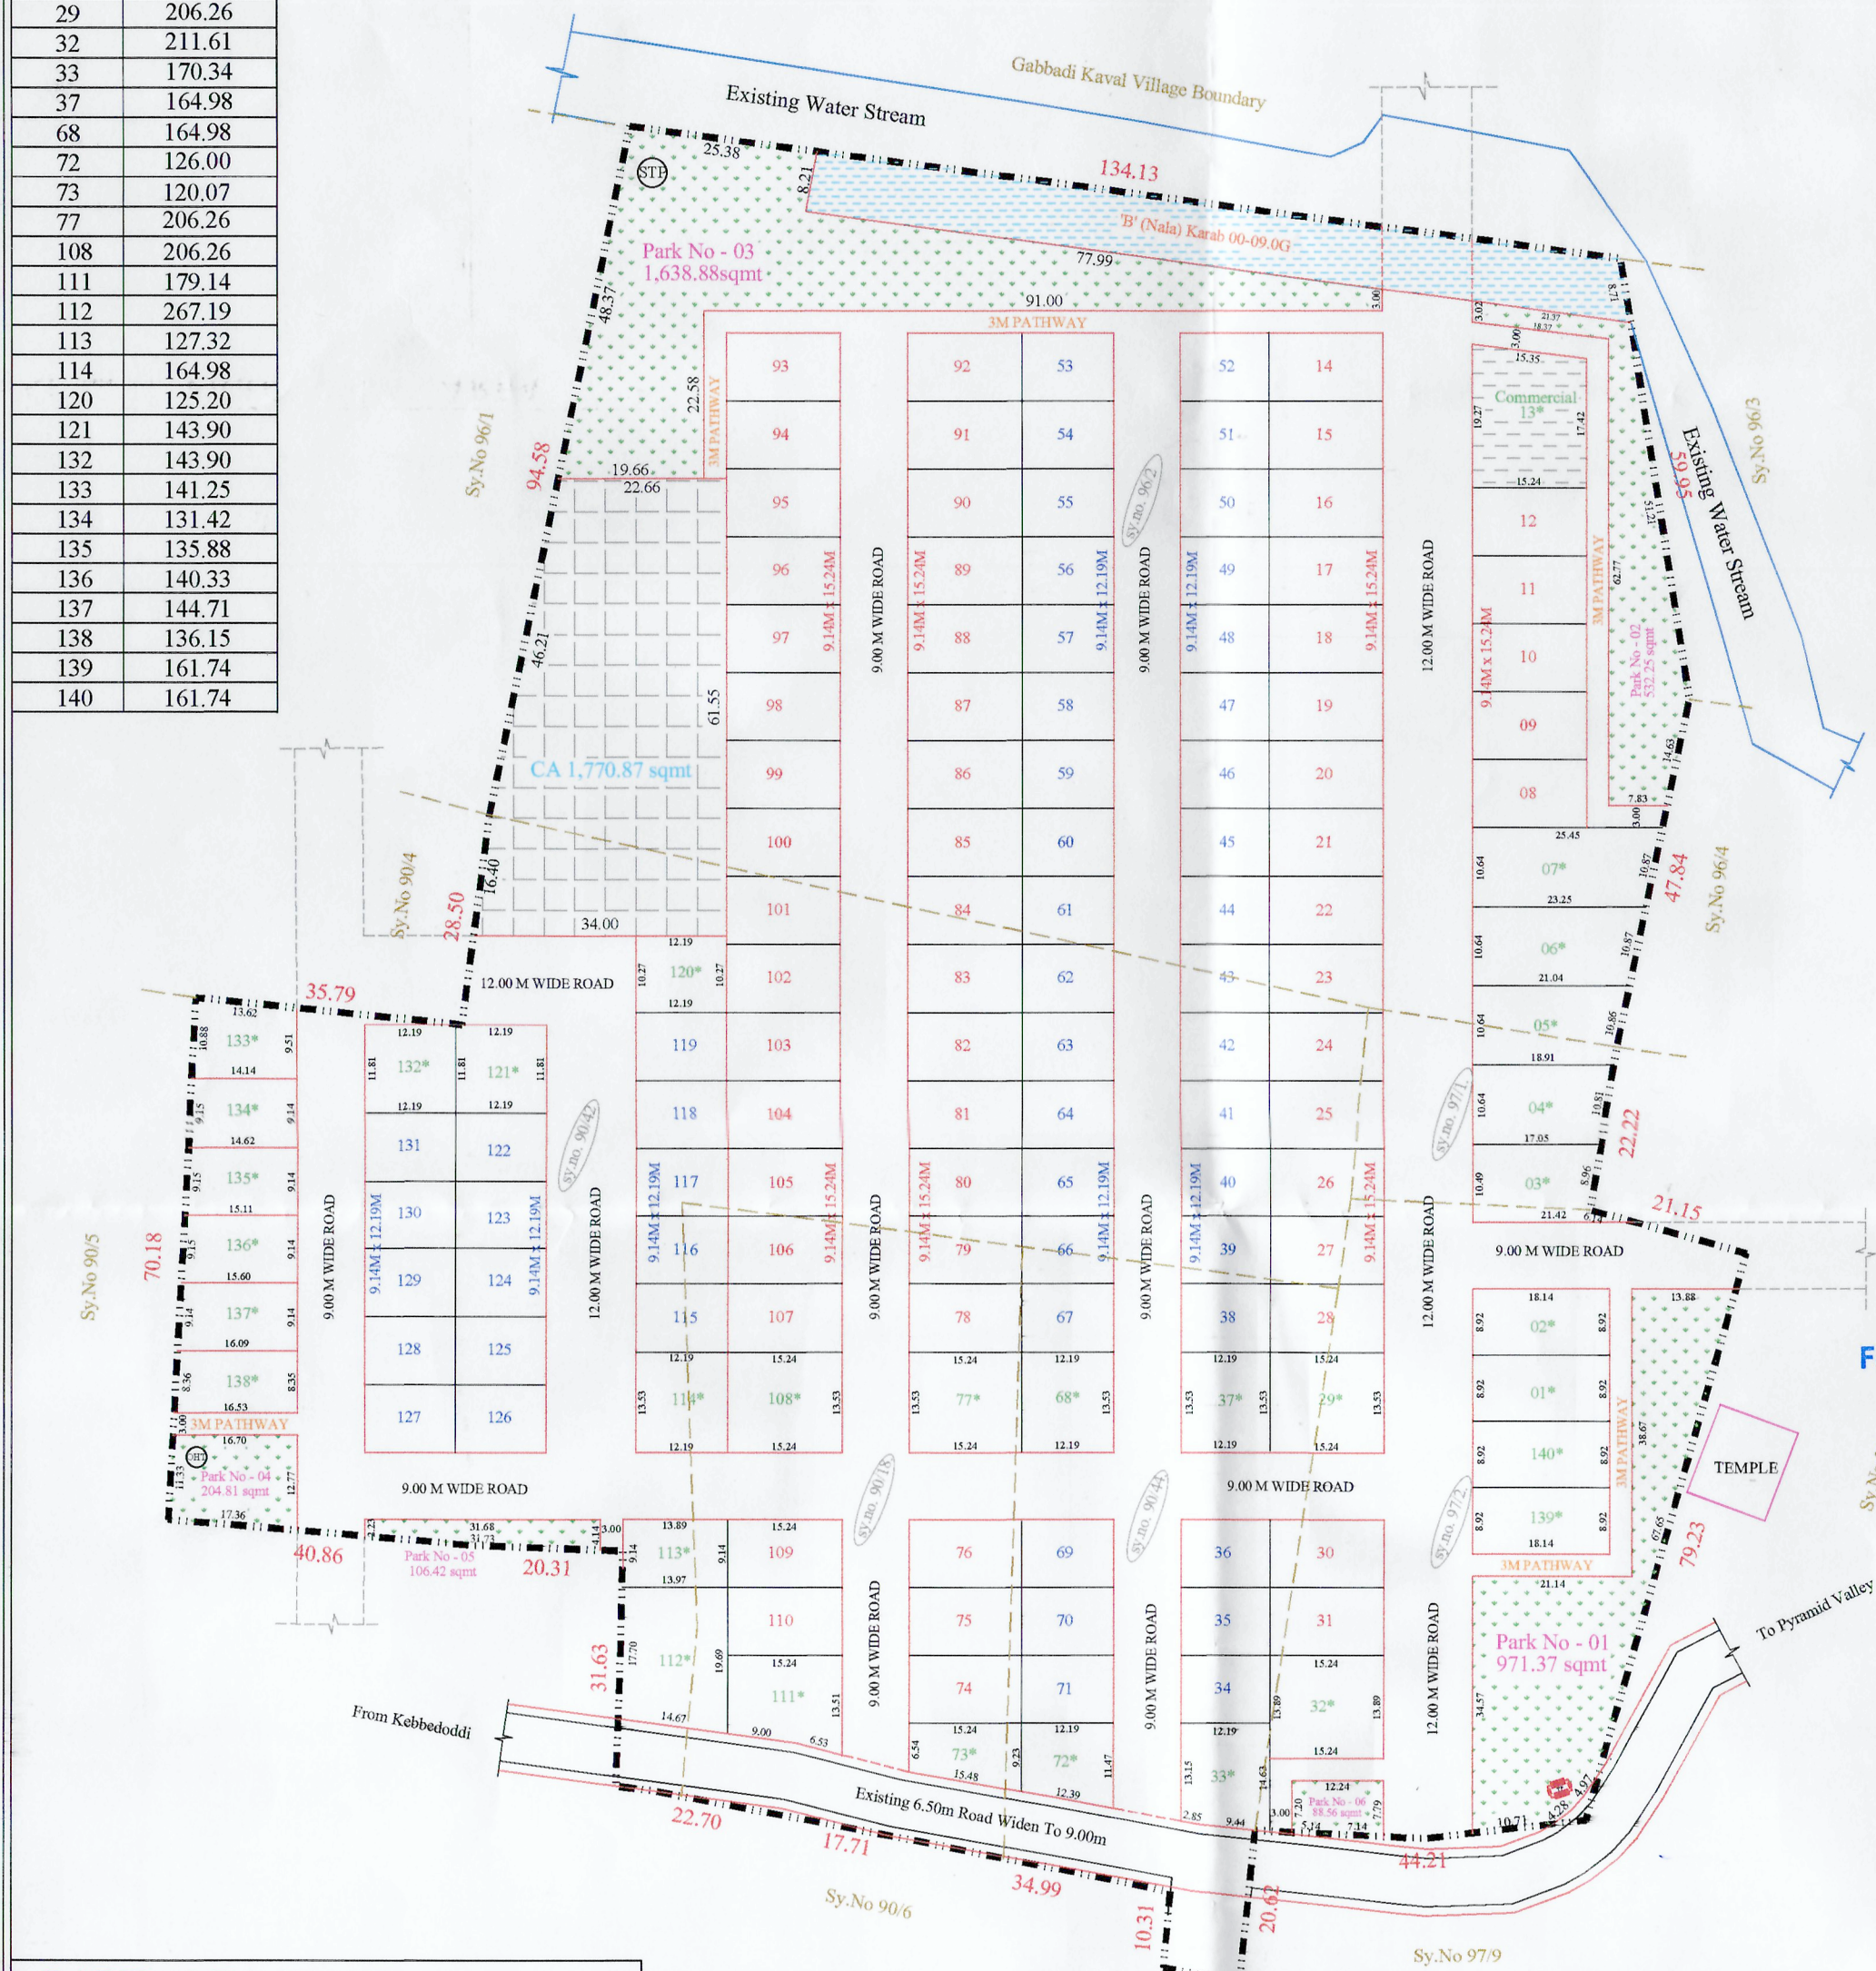

PARK AREA STATEMENT		
SL.NO	PARK	AREA
01	PARK-1	971.37 sqmt
02	PARK-2	532.25 sqmt
03	PARK-3	1,638.85 sqmt
04	PARK-4	204.81 sqmt
05	PARK-5	106.42 sqmt
06	PARK-6	88.56 sqmt
	TOTAL	3,542.40 sqmt

AREA STATEMENT								
Sl.No.	Village	Sy.No	Extent		karab	Remaining extent	Conversion Extent	Conversion order num & date
			Acre	Gunta's				
01	HOSAKOTE	90/18	01	00.00	0-0-0	01-00.00	01-00.00	325496 and 30.04.2022
02		90/42	02	07.00	0-0-0	02-07.00	02-07.00	325490 and 30.04.2022
03		90/44	00	38.00	0-0-0	00-38.00	00-38.00	325477 and 30.04.2022
04		96/2	03	21.00	0-9-0	03-12.00	03-12.00	325453 and 30.04.2022
05		97/1	00	13.00	0-0-0	00-13.00	00-13.00	325500 and 30.04.2022
06		97/2	01	00.00	0-0-0	01-00.00	01-00.00	325472 and 01.06.2022
07		TOTAL	08	39.00	0-9-0	08-30.00	08-30.00	

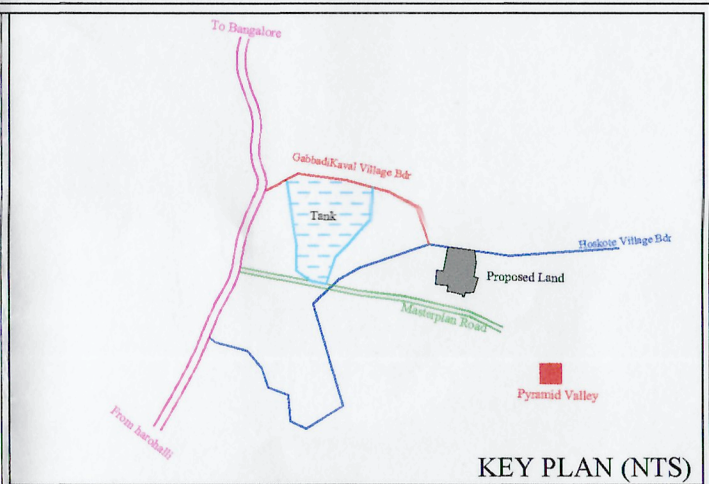

KEY PLAN (NTS)

N
W E
S

(SCALE - 1 : 900)

ALL DIMENSIONS ARE IN M (SCALE- 1:900)

LAND USE ANALYSIS 08 ACRE 30.00 GUNTA'S			
SL.NO.	LAND USE	sq.mt	%
01	RESIDENTIAL	18,900.45	53.38
02	COMMERCIAL	279.52	0.79
03	CIVIC AMINITIES(CA)	1,770.87	5.01
04	PARK & OPEN SPACE	3,542.40	10.00
05	ROAD AREA	11,017.40	30.79
06	TOTAL	35,409.50	100.0

LEGEND		
Layout Boundary		
Revenue Boundary		
Nala Karab		
PLOT DETAILS		
SL.NO	DIMENSIONS	NO's
01	9.14 x 12.19	51
02	9.14 x 15.24	57
03	odd	32
	TOTAL	140

TITLE

PROPOSED PROVISIONAL RESIDENTIAL LAYOUT
PLAN OF SY.NO. 90/18, 90/42, 90/44, 96/2, 97/1 AND
97/2 TO AN EXTENT OF 08A 30G AT HOSKOTE (V),
HAROHALLI (H), KANAKAPURA (T)

OWNER'S SIGNATURE

SIDDANTHBUILDERS AND DEVELOPERS LLP
Represented by its Partners PRUTHVI S. and
MUDASSIR AHMED M.

For SIDDANTHBUILDERS AND DEVELOPERS LLP
Managing Partner
PRUTHVI S.

For SIDDANTHBUILDERS AND DEVELOPERS LLP
Managing Partner
MUDASSIR AHMED M.

ENGINEER'S SIGNATURE

Engineer's Signature
Regd. KKP-FL-176604

SANCTIONING AUTHORITY

ಇದರಲ್ಲಿ 6/5/2022ರ 82 ನೇ ಸಭೆಯಲ್ಲಿ ಸಭೆಯು ಸಂಖ್ಯೆ 64 ರಲ್ಲಿ ಈಗಾಗಲೇ ನಿರ್ಧರಿಸಲ್ಪಟ್ಟಿರುವ ವಿಷಯ ಅಧಿವೃದ್ಧಿ ಹಾಕಿ ಈಗಾಗಲೇ ನಿರ್ಧರಿಸಲ್ಪಟ್ಟ ವಿಷಯ ಸಭೆ ಅನುಮೋದಿಸಲಾಗಿದೆ.

17.09.2022
ಸಭಾಪುರ ಯೋಜನಾ ಪ್ರಾಧಿಕಾರ
ಕರ್ನಾಟಕ