





GROUND FLOOR

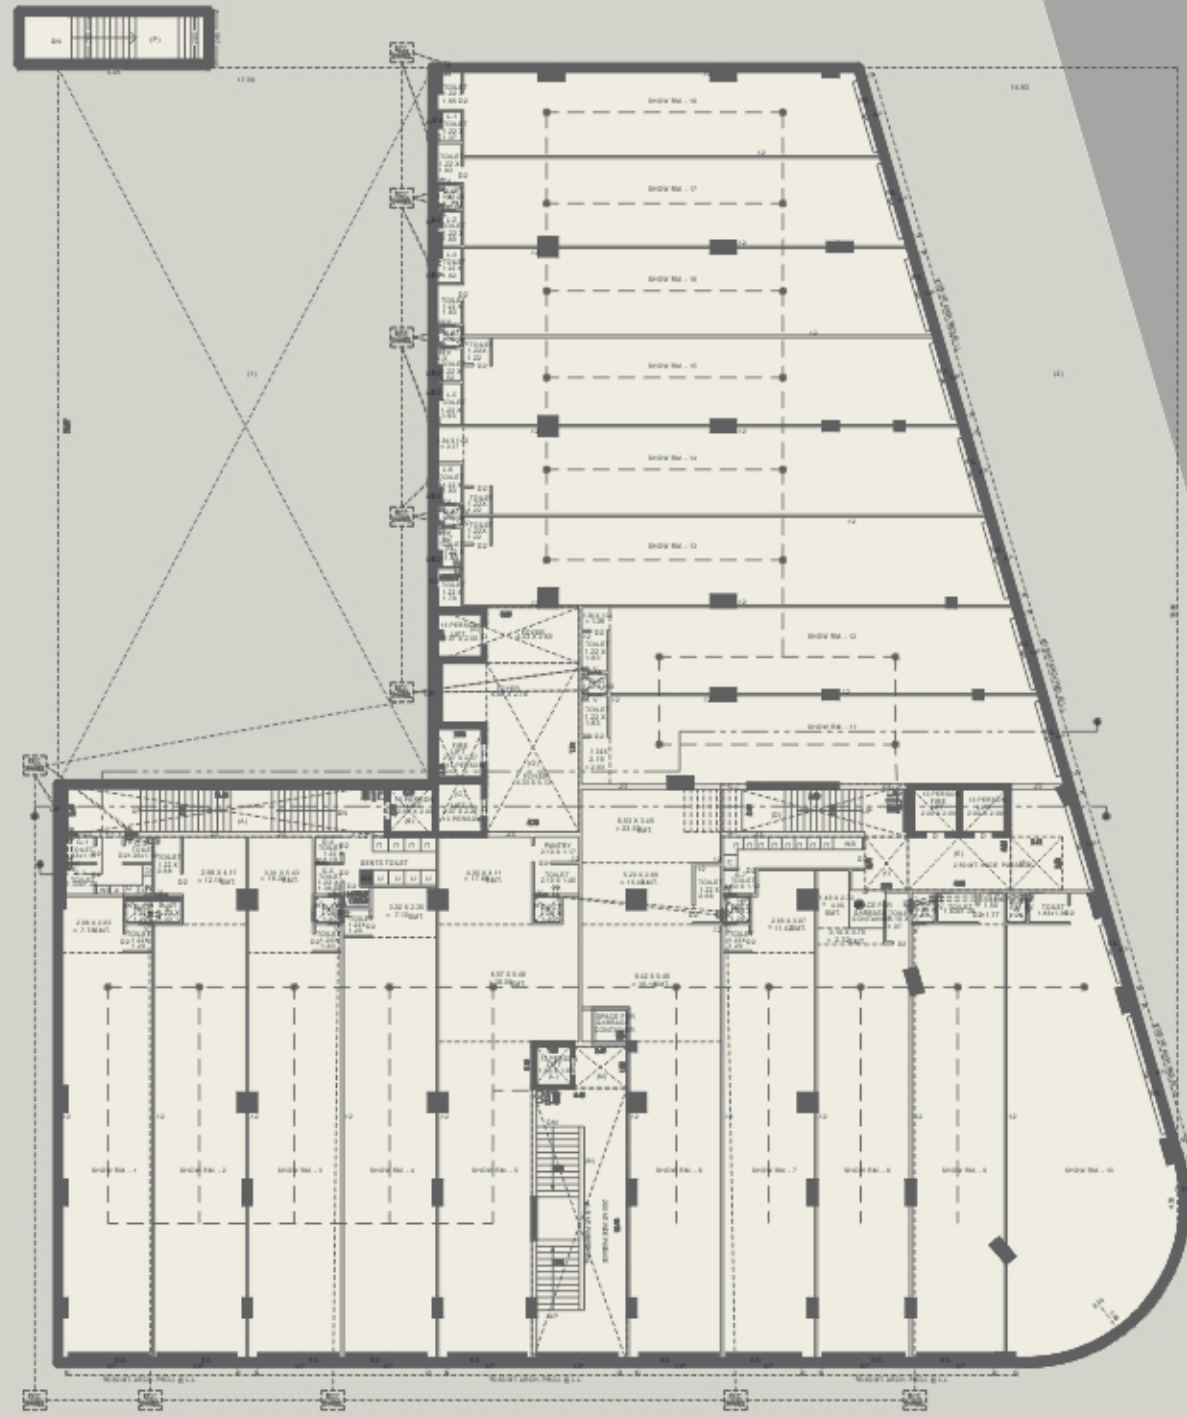

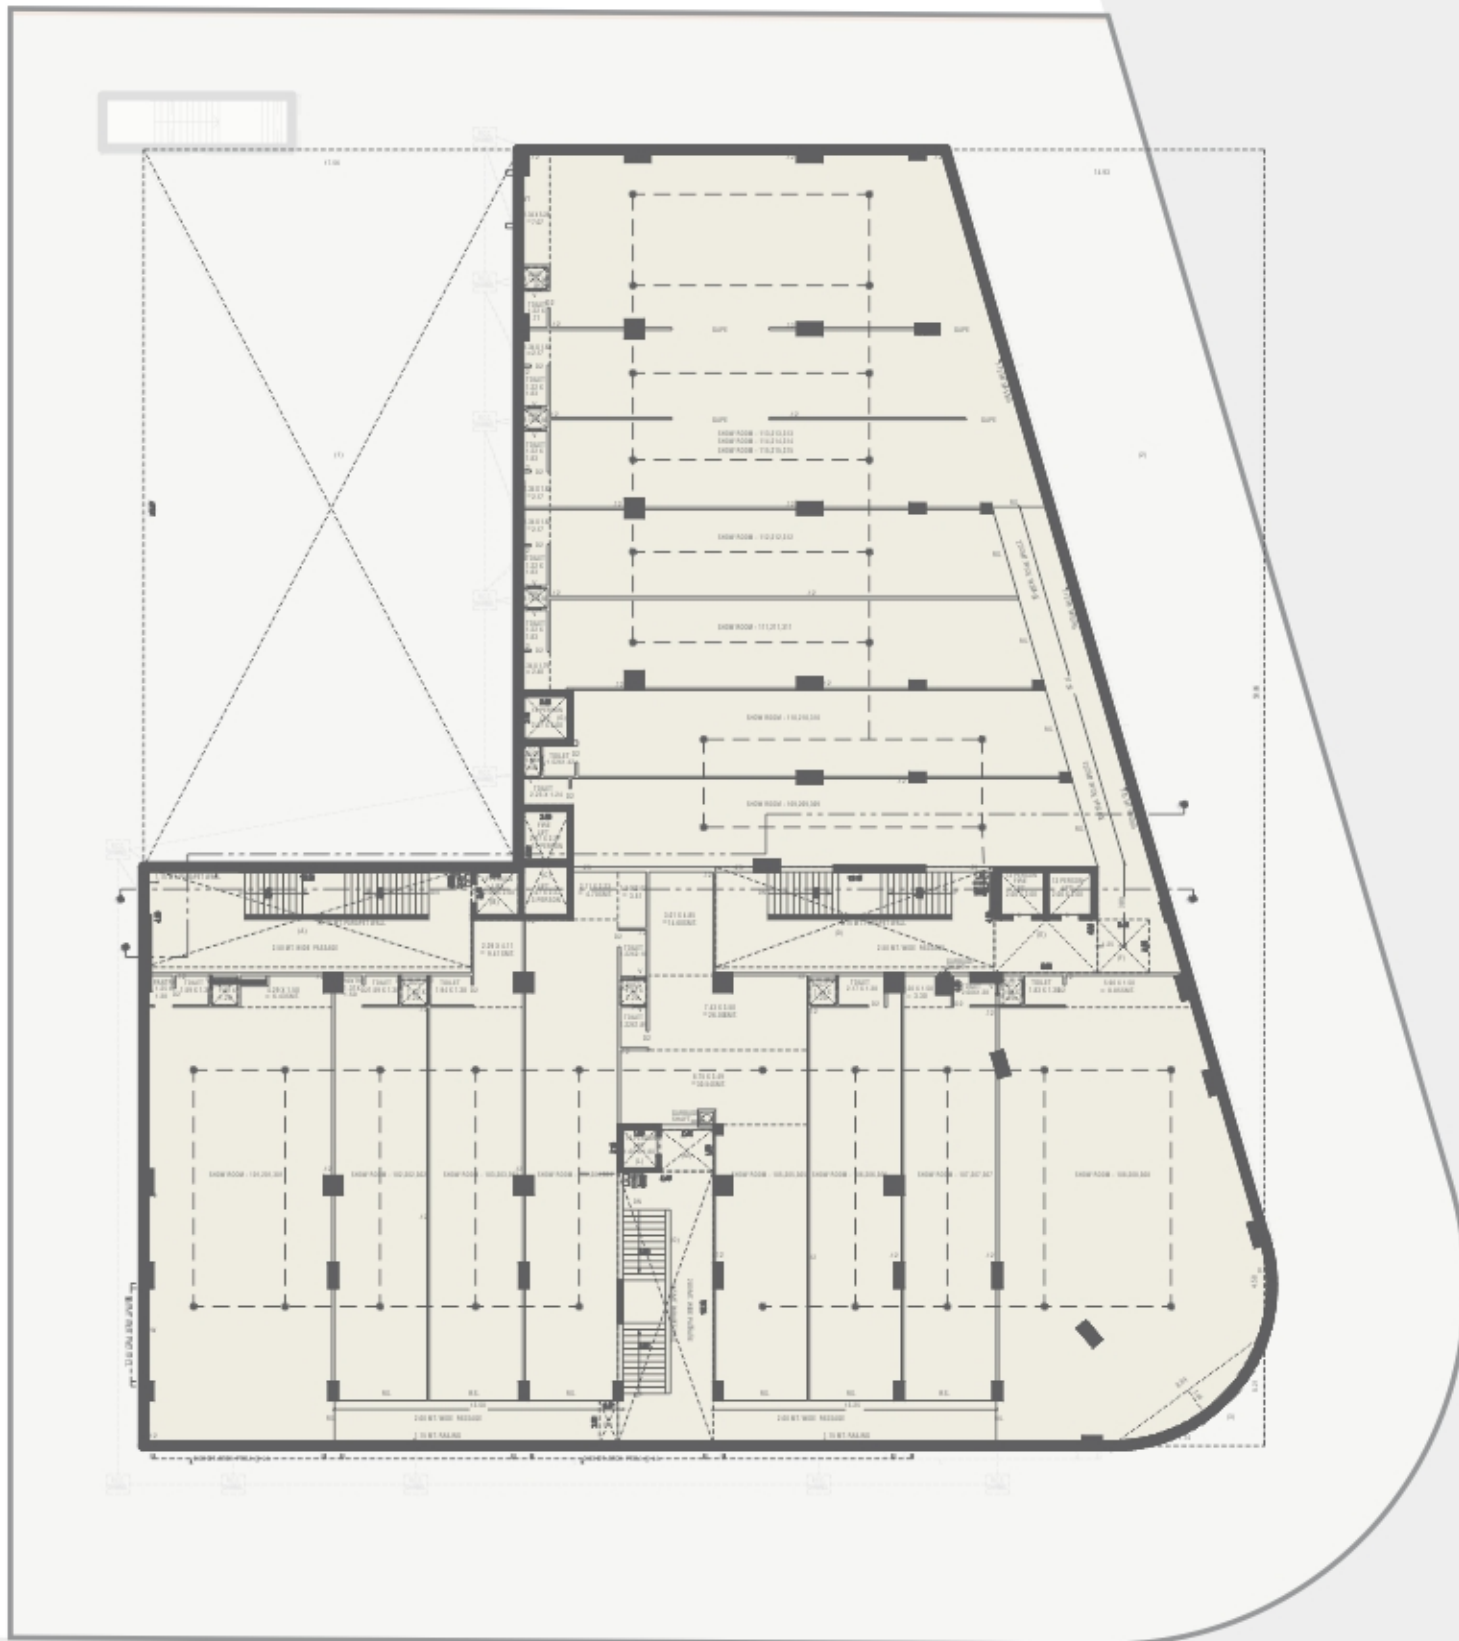


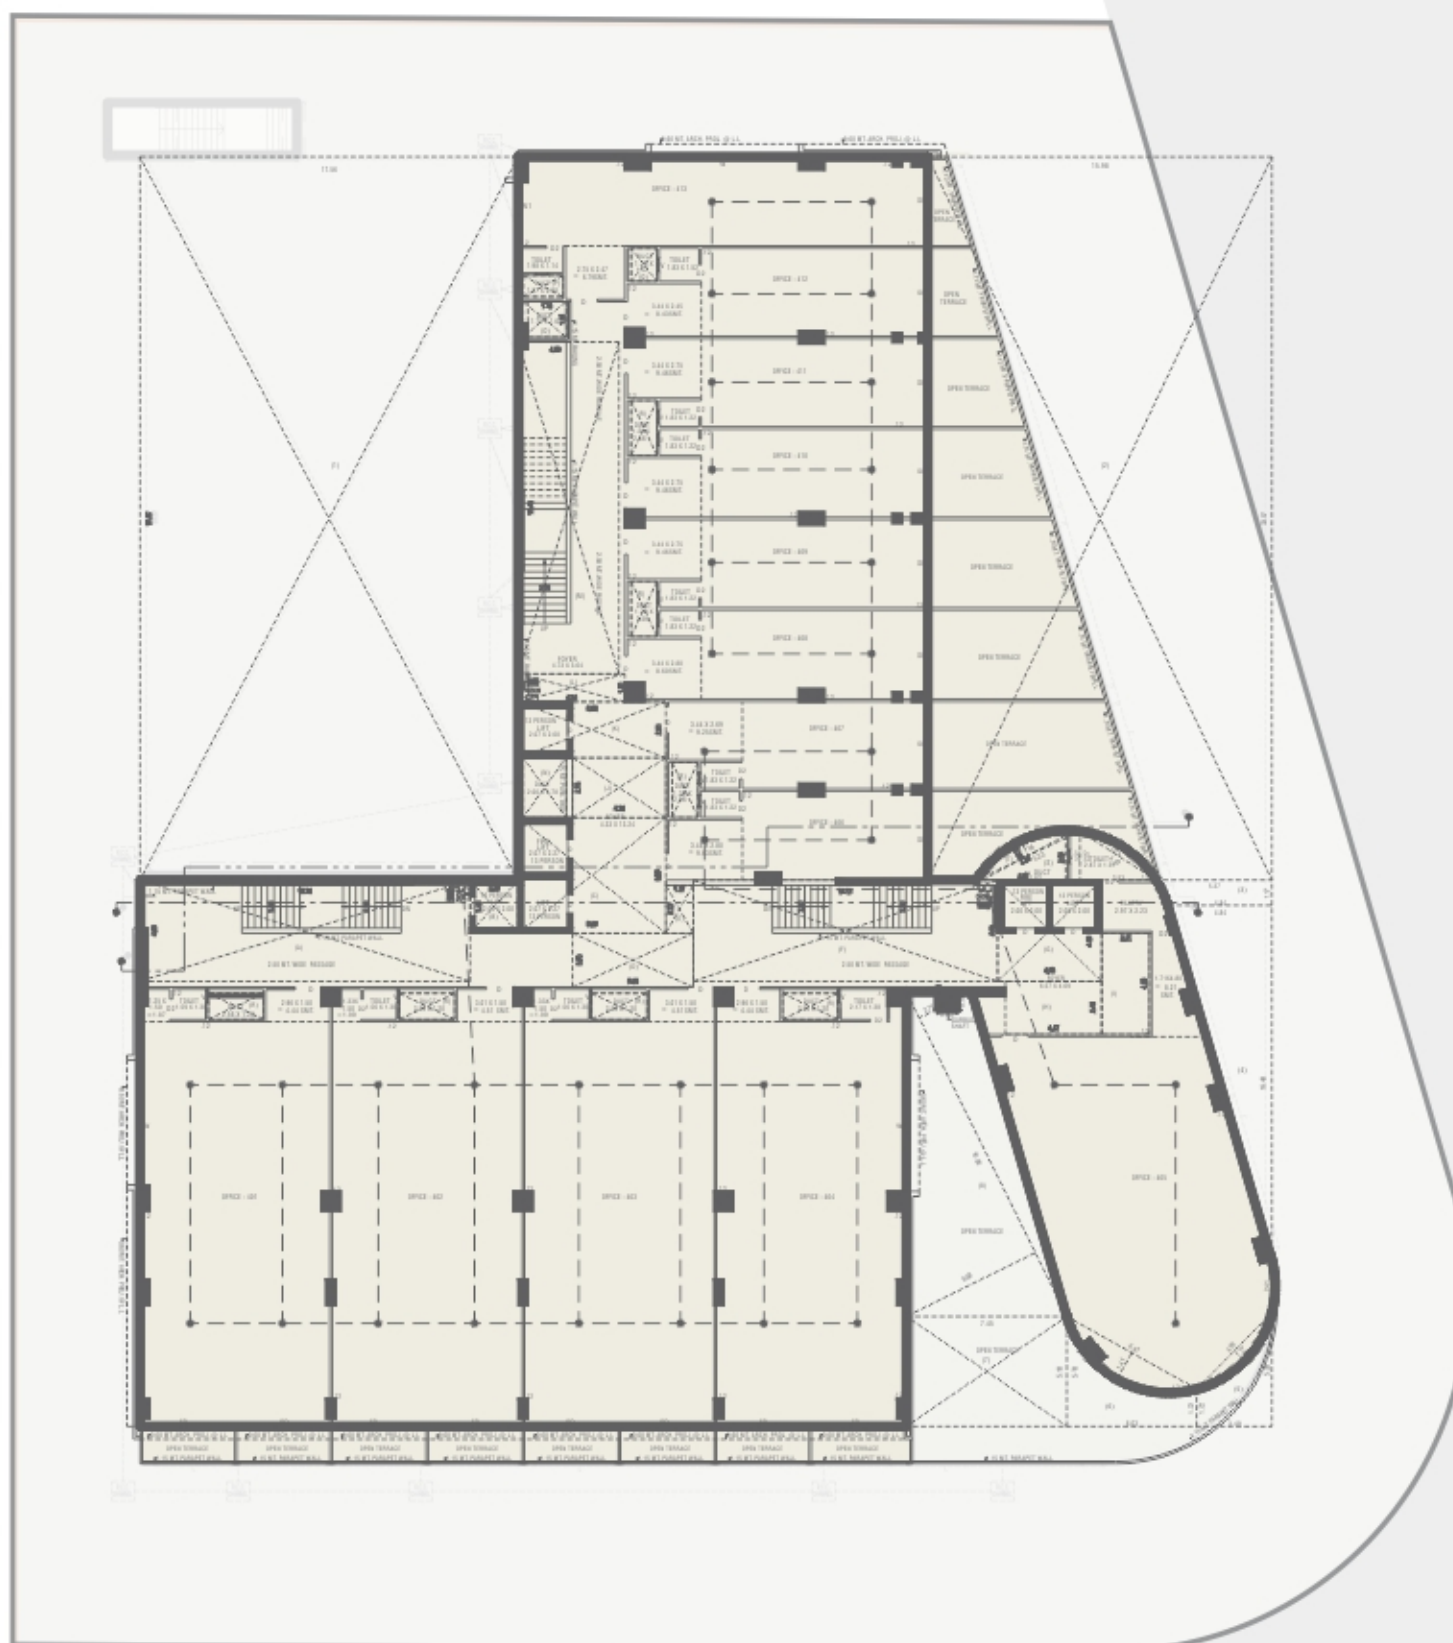



5TH FLOOR

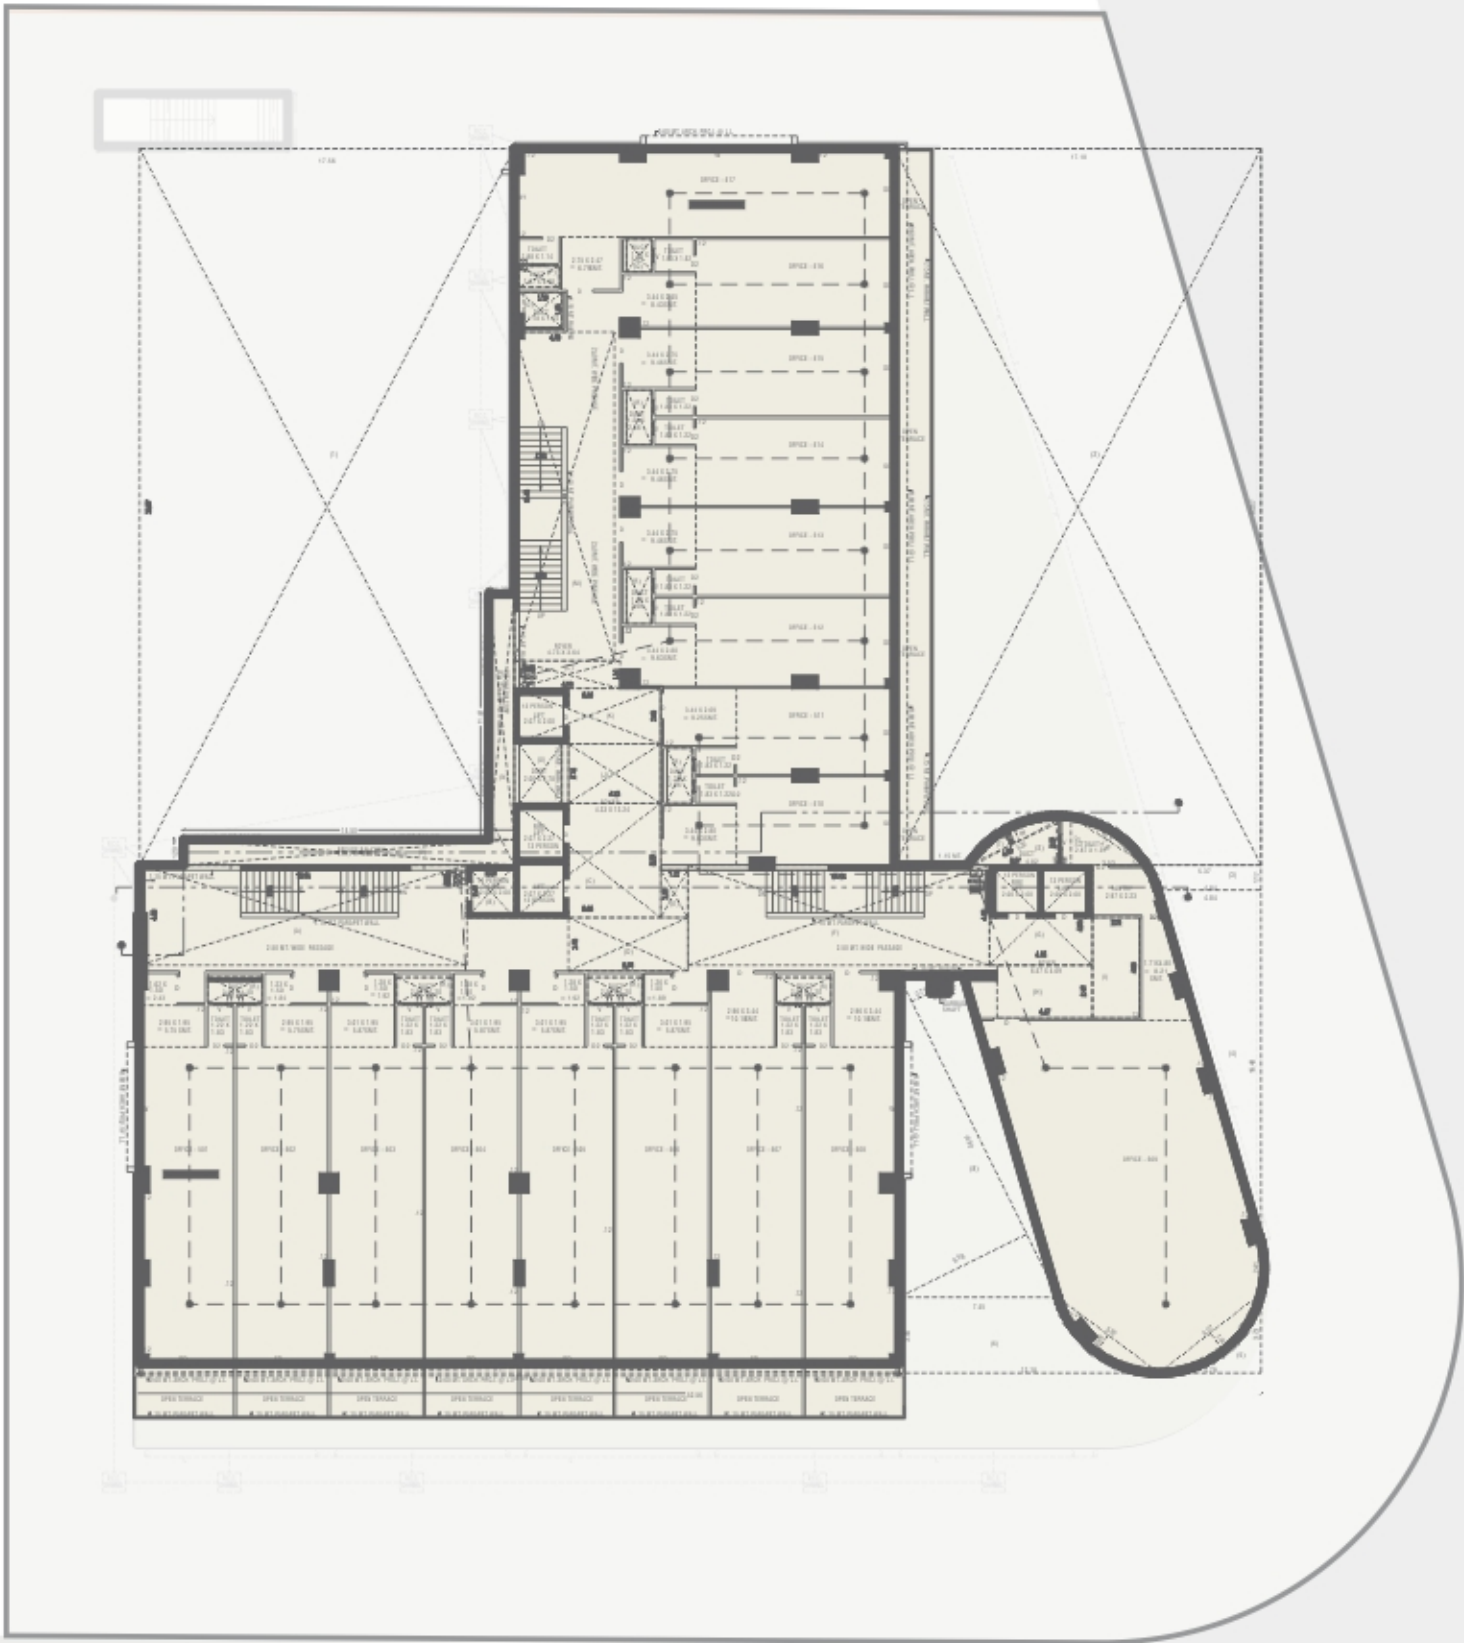


6TH FLOOR

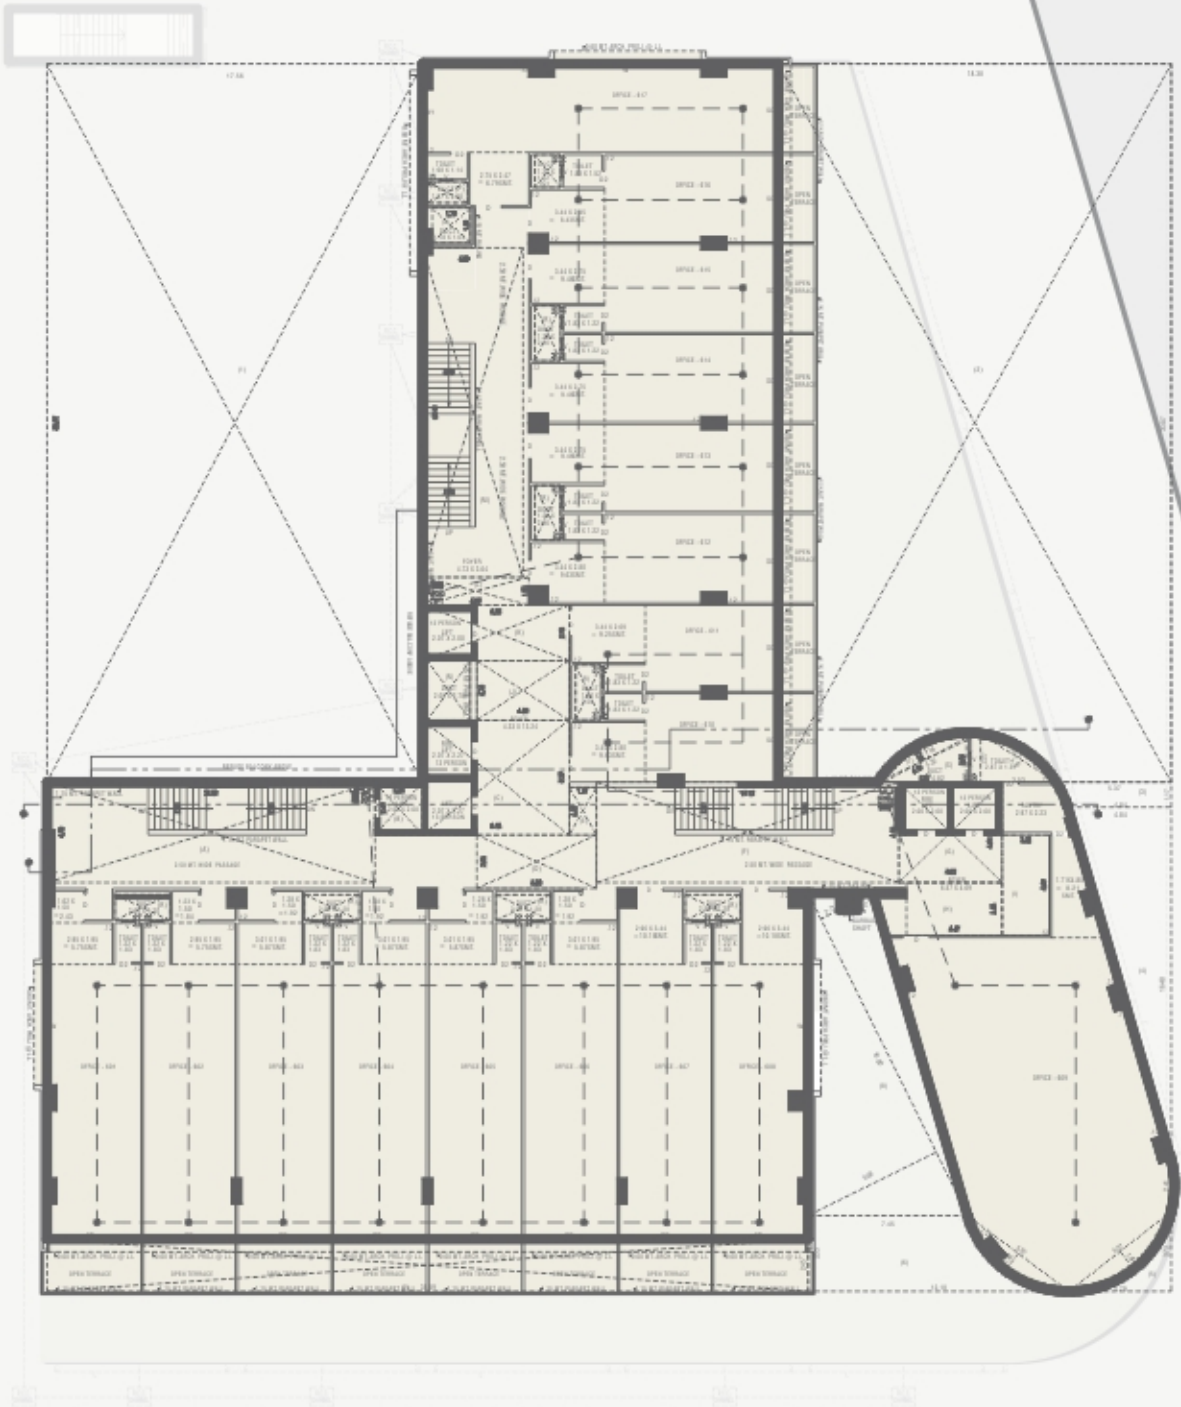

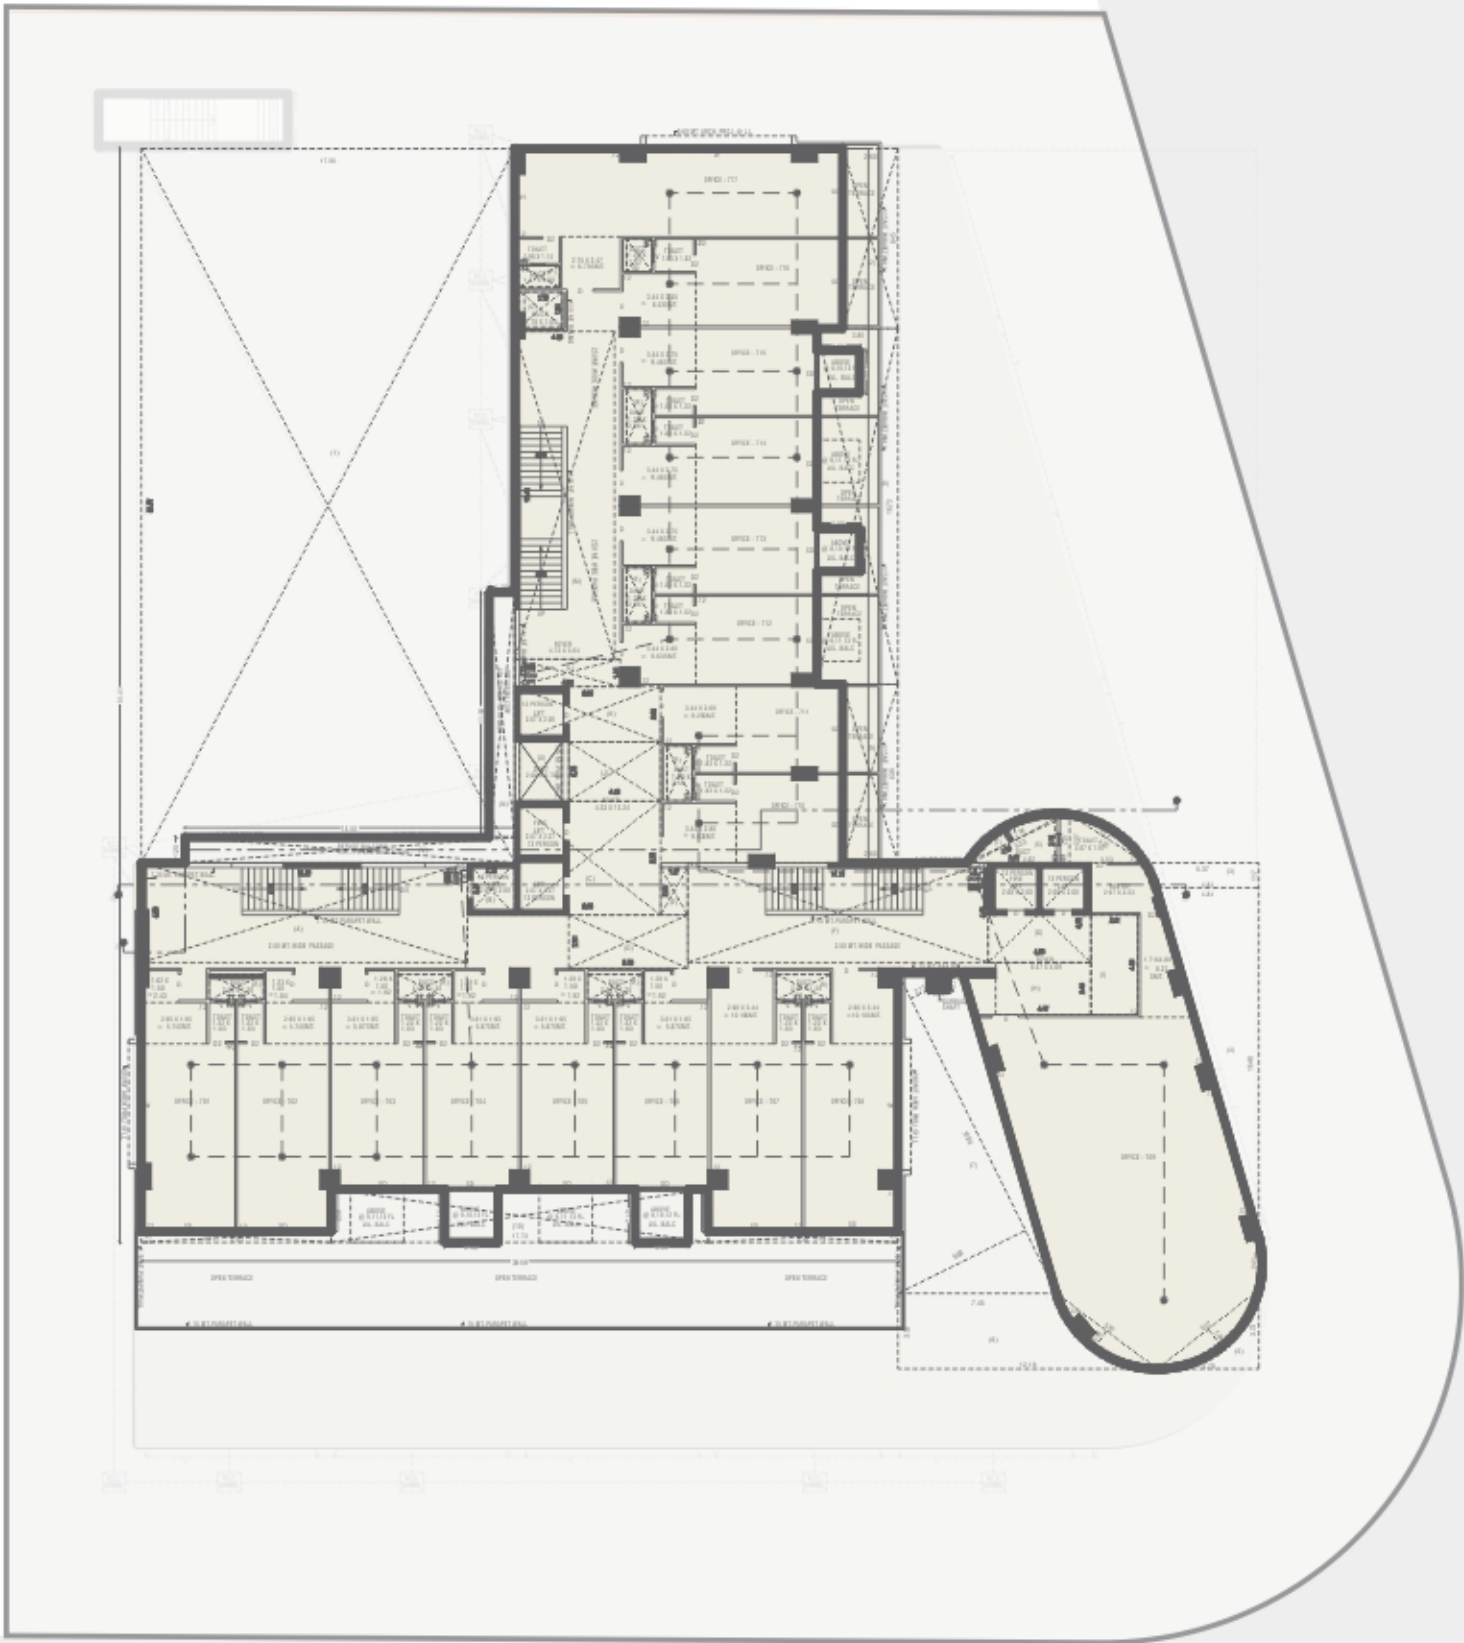

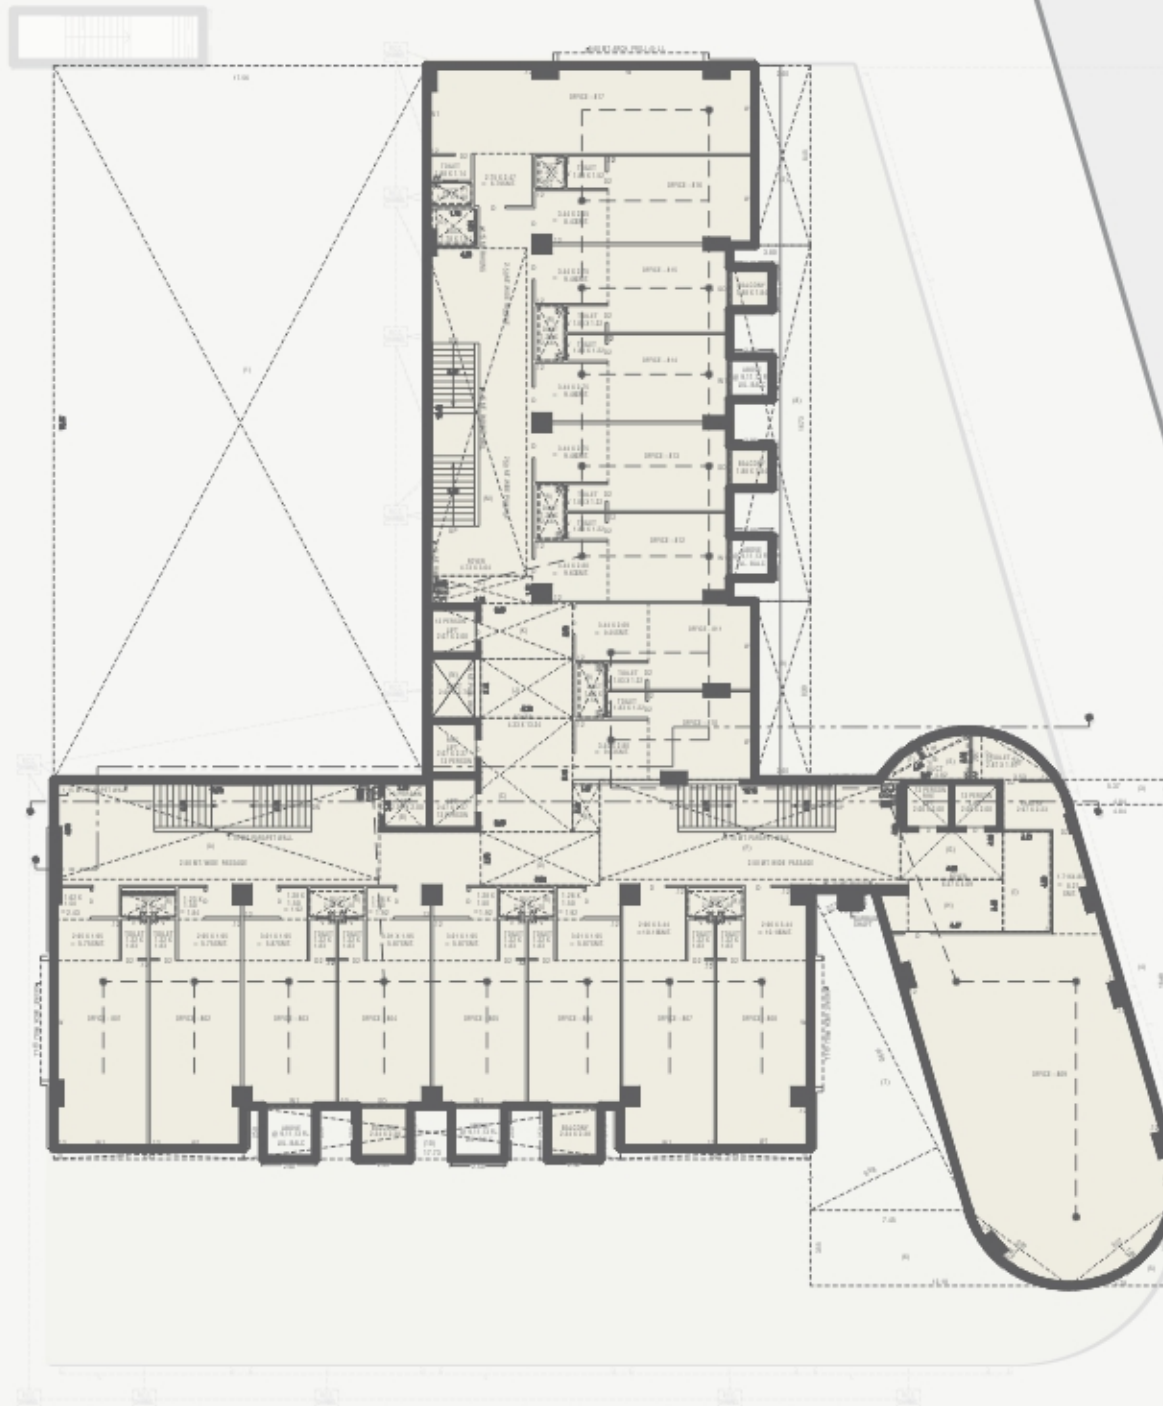

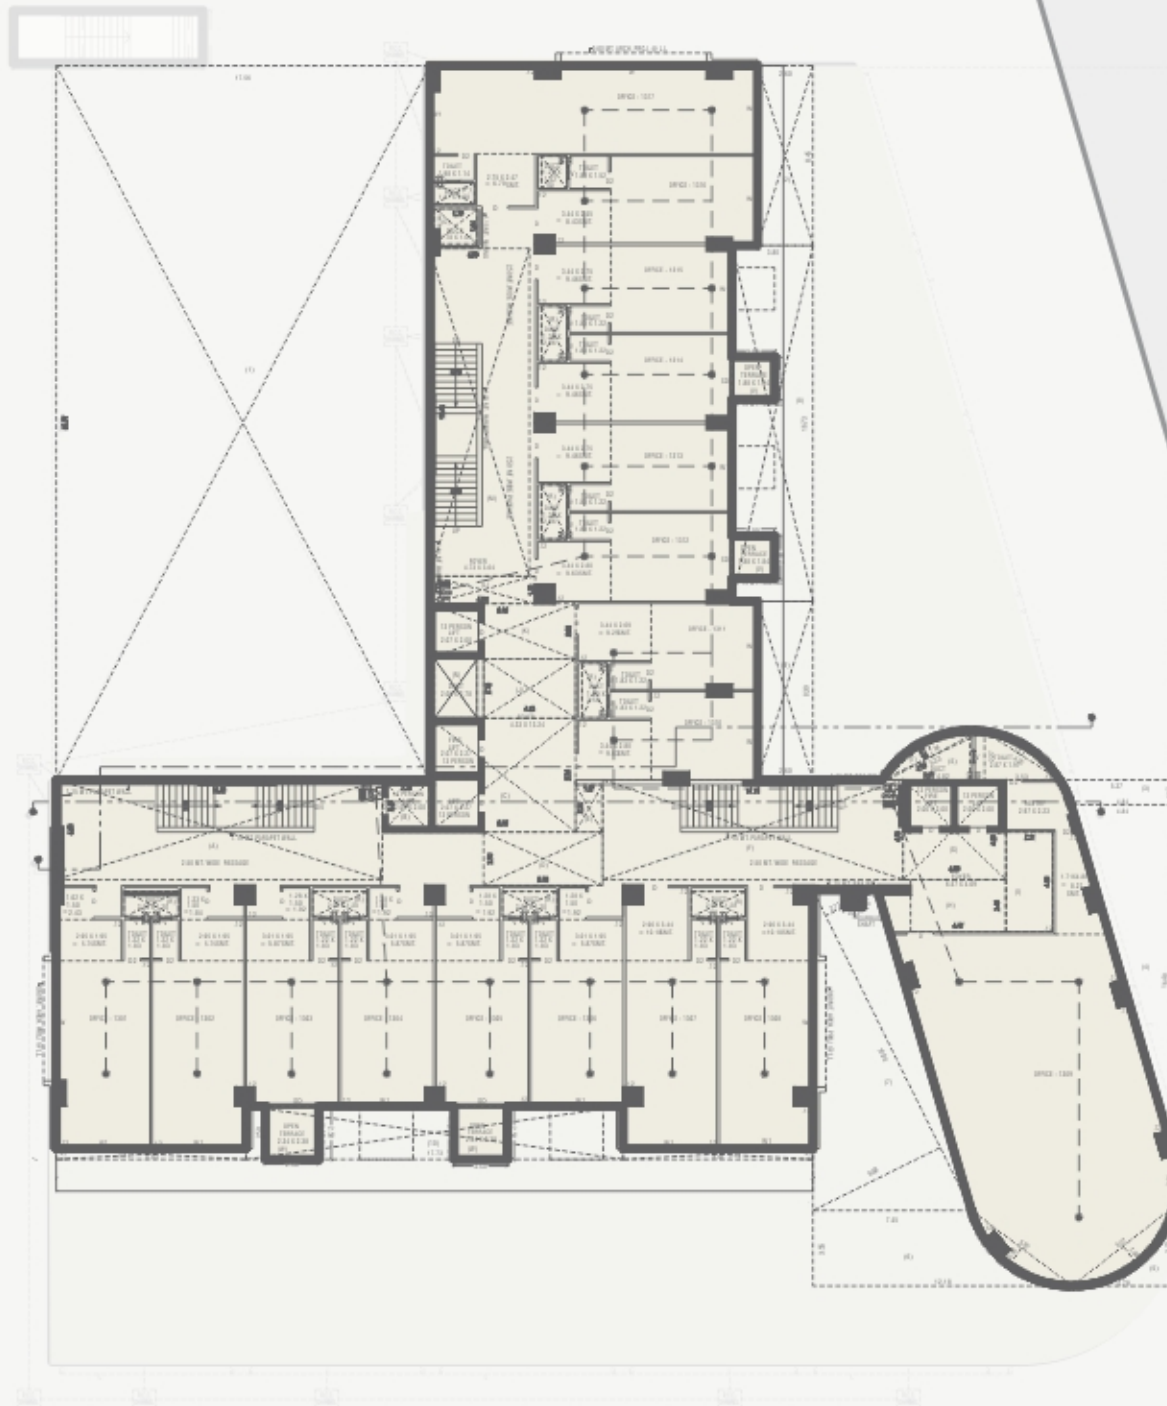

BASEMENT LEVEL 1

